


SCALE
DATE 2017-04-12
DRAWN R. THOMAS
CHECKED
APPROVED

**FACILITIES MANAGEMENT**

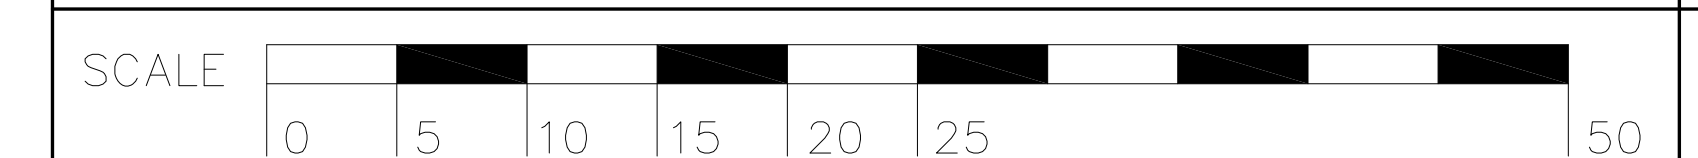

DWG. FILE No. MB-02
GEODETIC ELEV.

BUILDING FLOOR PLAN - LEVEL 02  
(FIRST FLOOR)

SHEET No.

**MUSIC BUILDING**

**02**