




FIFTH FLOOR

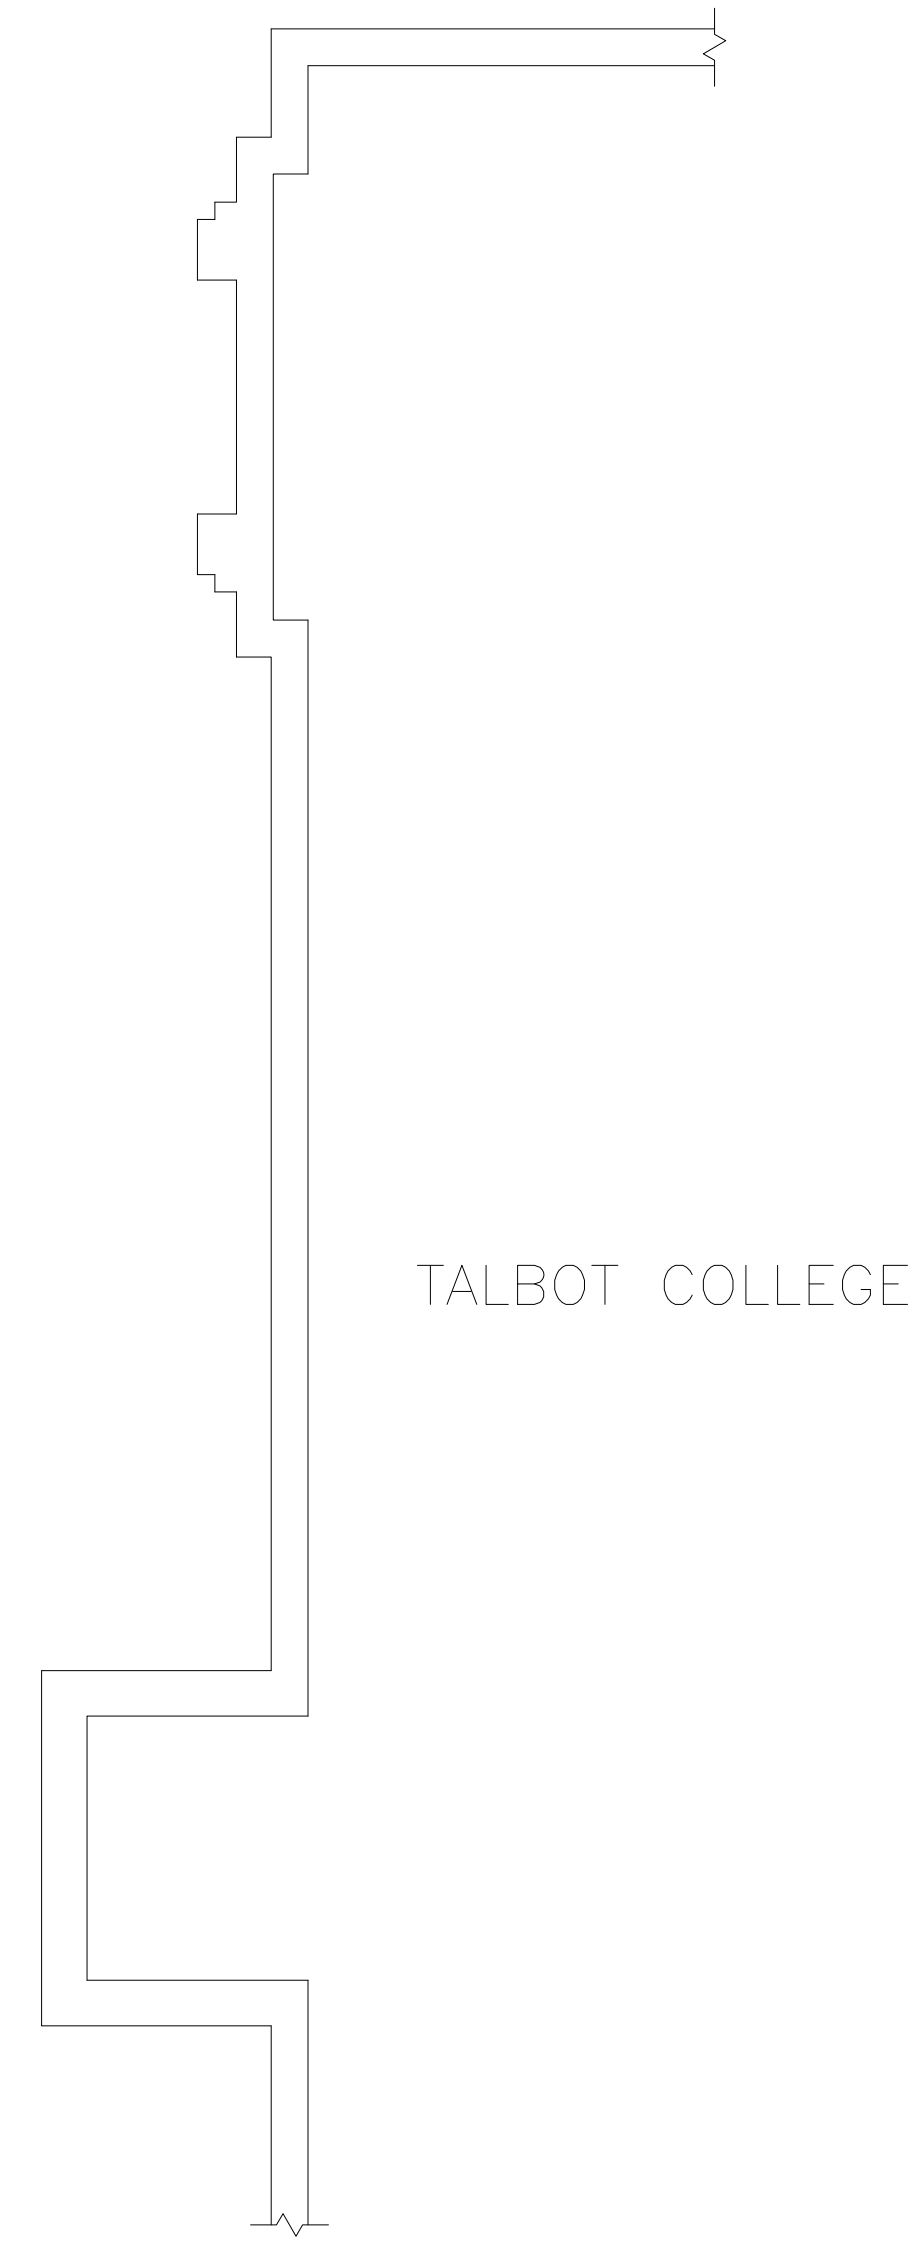

TALBOT COLLEGE

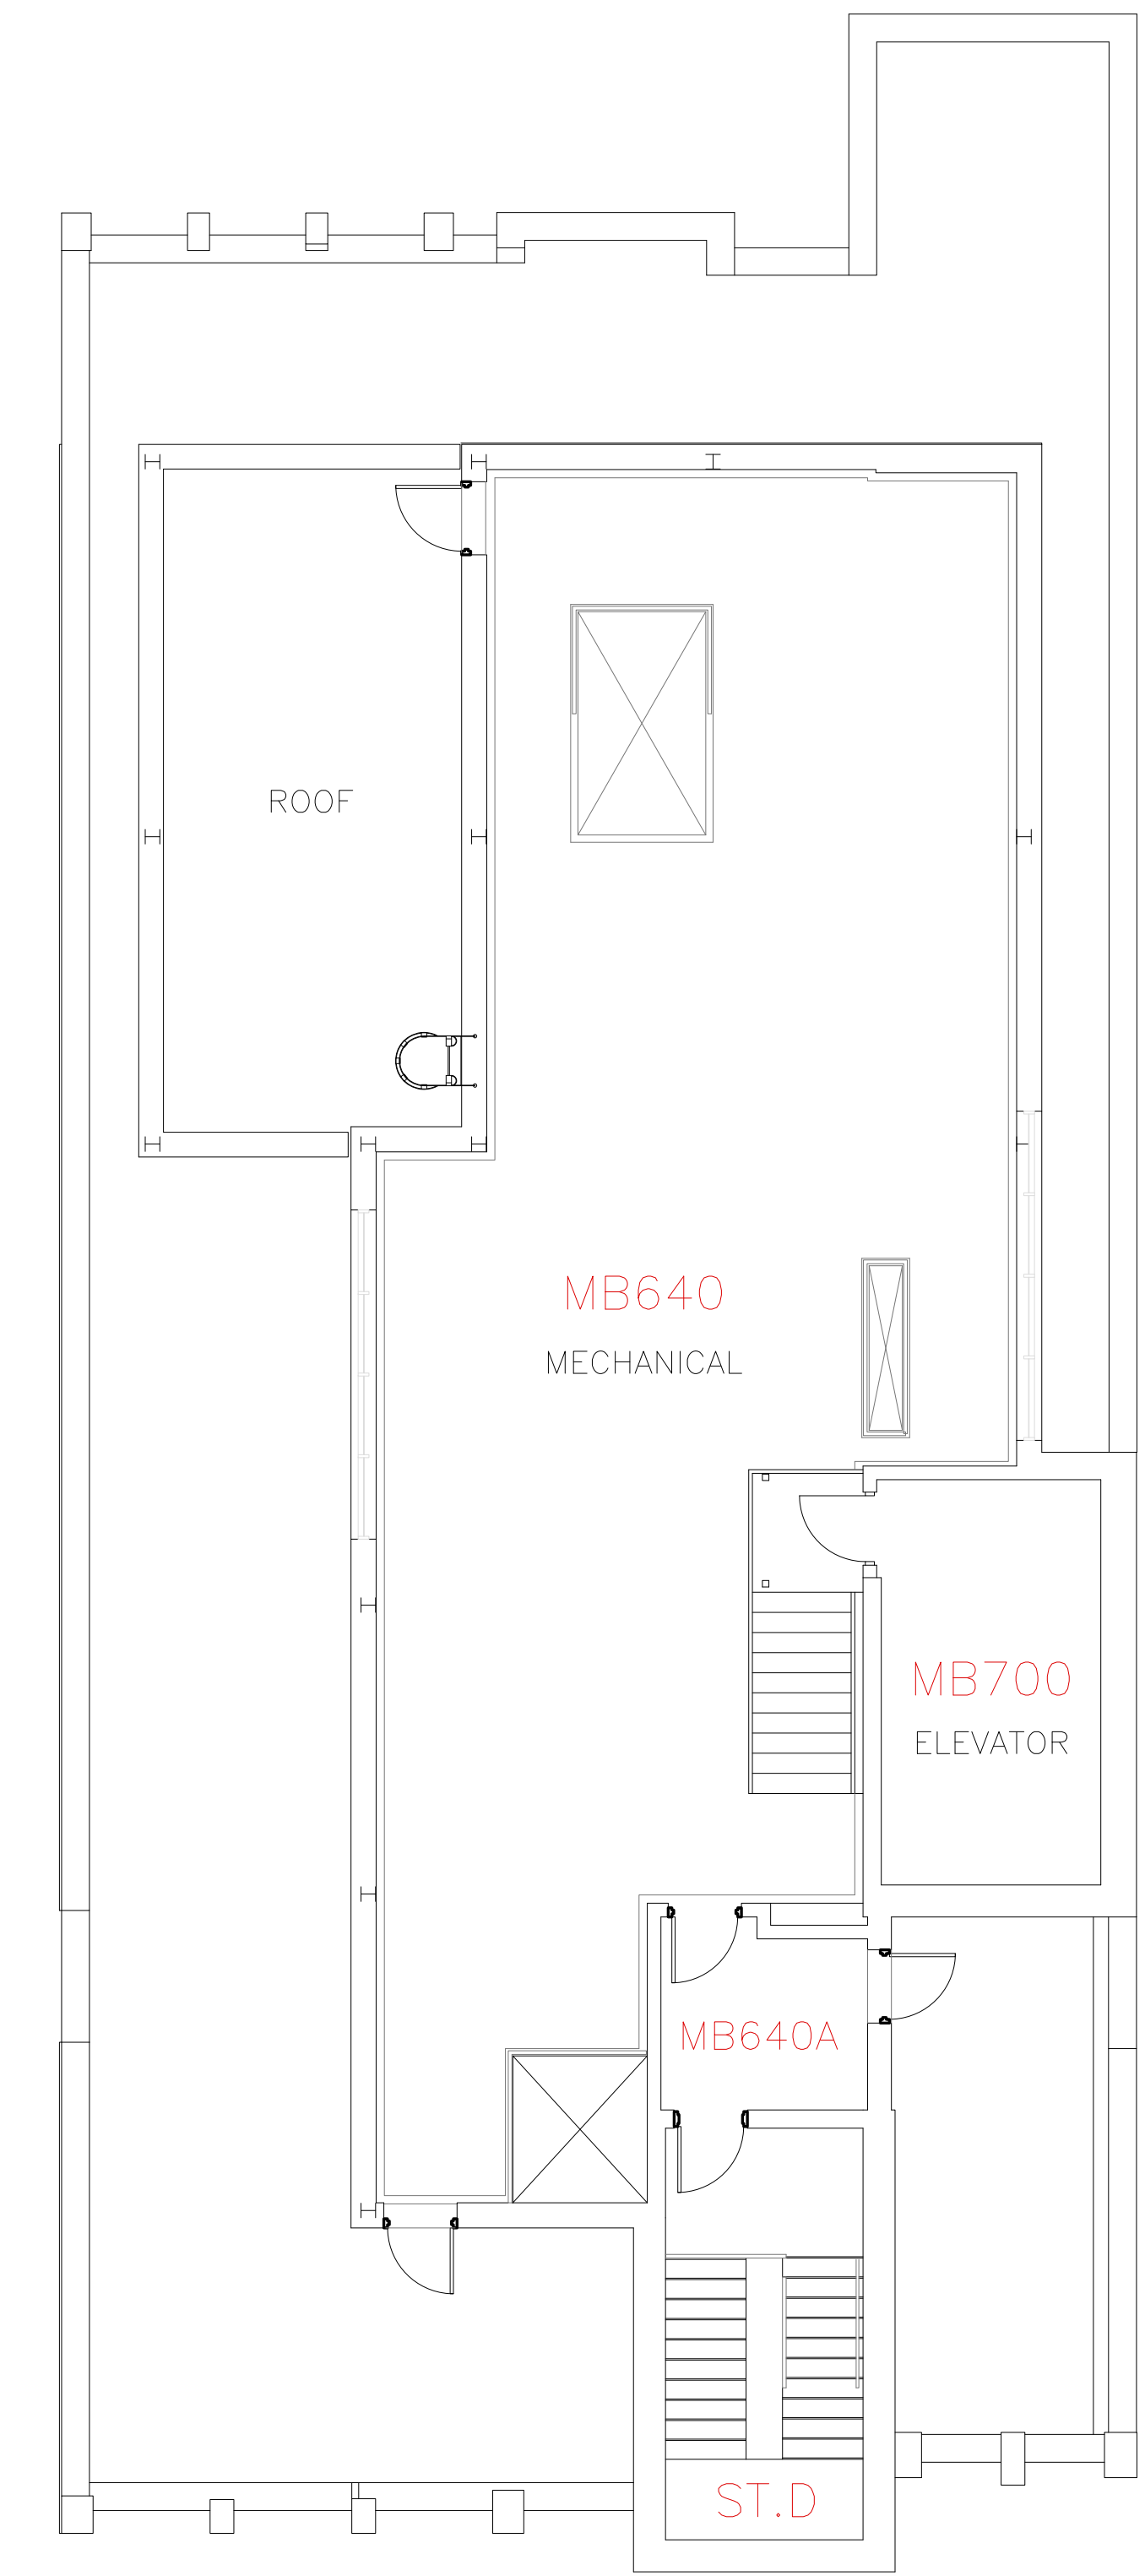


PENTHOUSE FLOOR

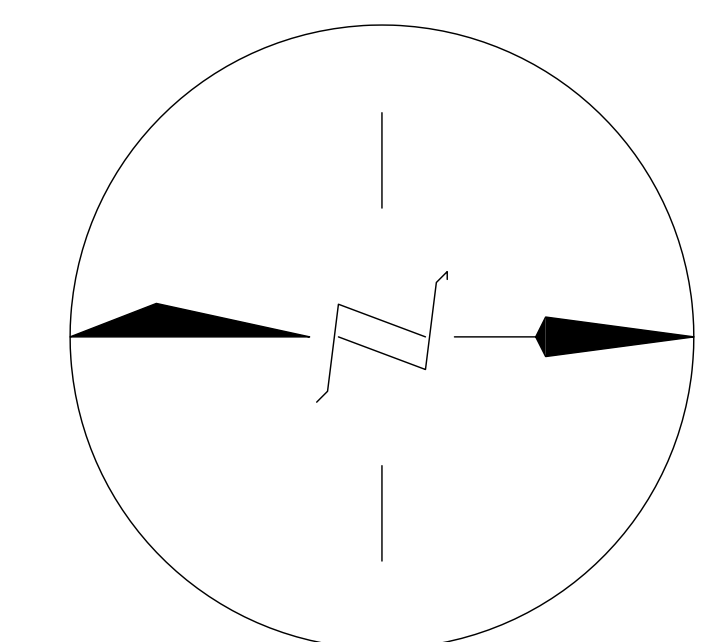

SCALE
DATE 2017-04-12
DRAWN R. THOMAS
CHECKED
APPROVED

FACILITIES MANAGEMENT

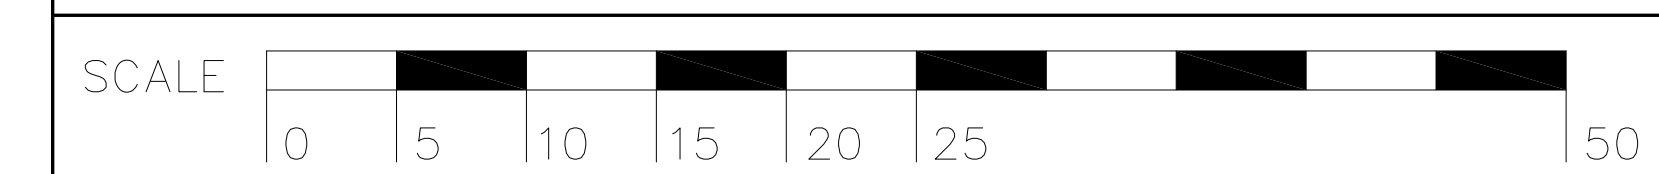

BUILDING FLOOR PLAN - LEVELS 06 & 07
(FIFTH & PENTHOUSE FLOORS)

MUSIC BUILDING

DWG. FILE No.
MB-06

GEODETIC ELEV.

SHEET No.

06