



Notice of Service Interruption/Area Closure
Western University
Facilities Management
Client Services 519-661-3304 (fmhelp@uwo.ca)

Submit by E-mail

Print Form

Date of Interruption/Closure Jan 7, 2017

Time(s): 7:00am - 12:00pm

Building(s) #1 Chemistry Building (CHB)
Affected:

#2

#3

#4

Areas/Rooms Affected Alternate Route/Service:

Areas served by Fan 101 and fumehoods. See attached HVAC drawings.

Service to be interrupted: #1 Fan 101

#2

#3

#4

Description/Reason for Project:

Regular maintenance on Fan 101.

Requester: Mike Howard

Date of Request: Dec 22, 2016

Supervising Tradesperson: Mike Howard

Unit: Motor Shop

Trade Manager: Steve Pepper

Unit: Motor Shop

Date: Dec 22, 2016

Contractor:

Phone #

Coordinator/Project Manager:

Phone #

Date:

Reviewed by Trade Manager(s)/Shop(s) Affected:

Name: Electrical / Mechanical Shop

Date: Dec 22, 2016

Name: WES Control

Date: Dec 22, 2016

Signature/Stamp: **APPROVED**

By Steve M. (spepper@uwo.ca) at 9:18 am, Dec 22, 2016

Signature/Stamp: **REVIEWED**

By Jesse Atkinson (jatin48@uwo.ca) at 9:10 am, Dec 22, 2016

Name:

Date:

Signature/Stamp:

Principal Occupants:

Name: Ext. Date:

Name: Ext. Date:

Name: Ext. Date:

Name: Ext. Date:

Name:

Date:

Signature/Stamp:

Approval to Proceed:

Date:

Name:

Date:


Signature/Stamp:


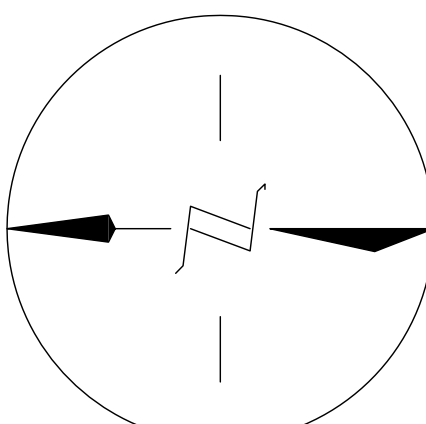
 
APPROVED

By Dan Trudgeon (dtrudgeo@uwo.ca) at 11:57 am, Dec 22, 2016

Notes:

CHB 101
CHB 103
CHB 104

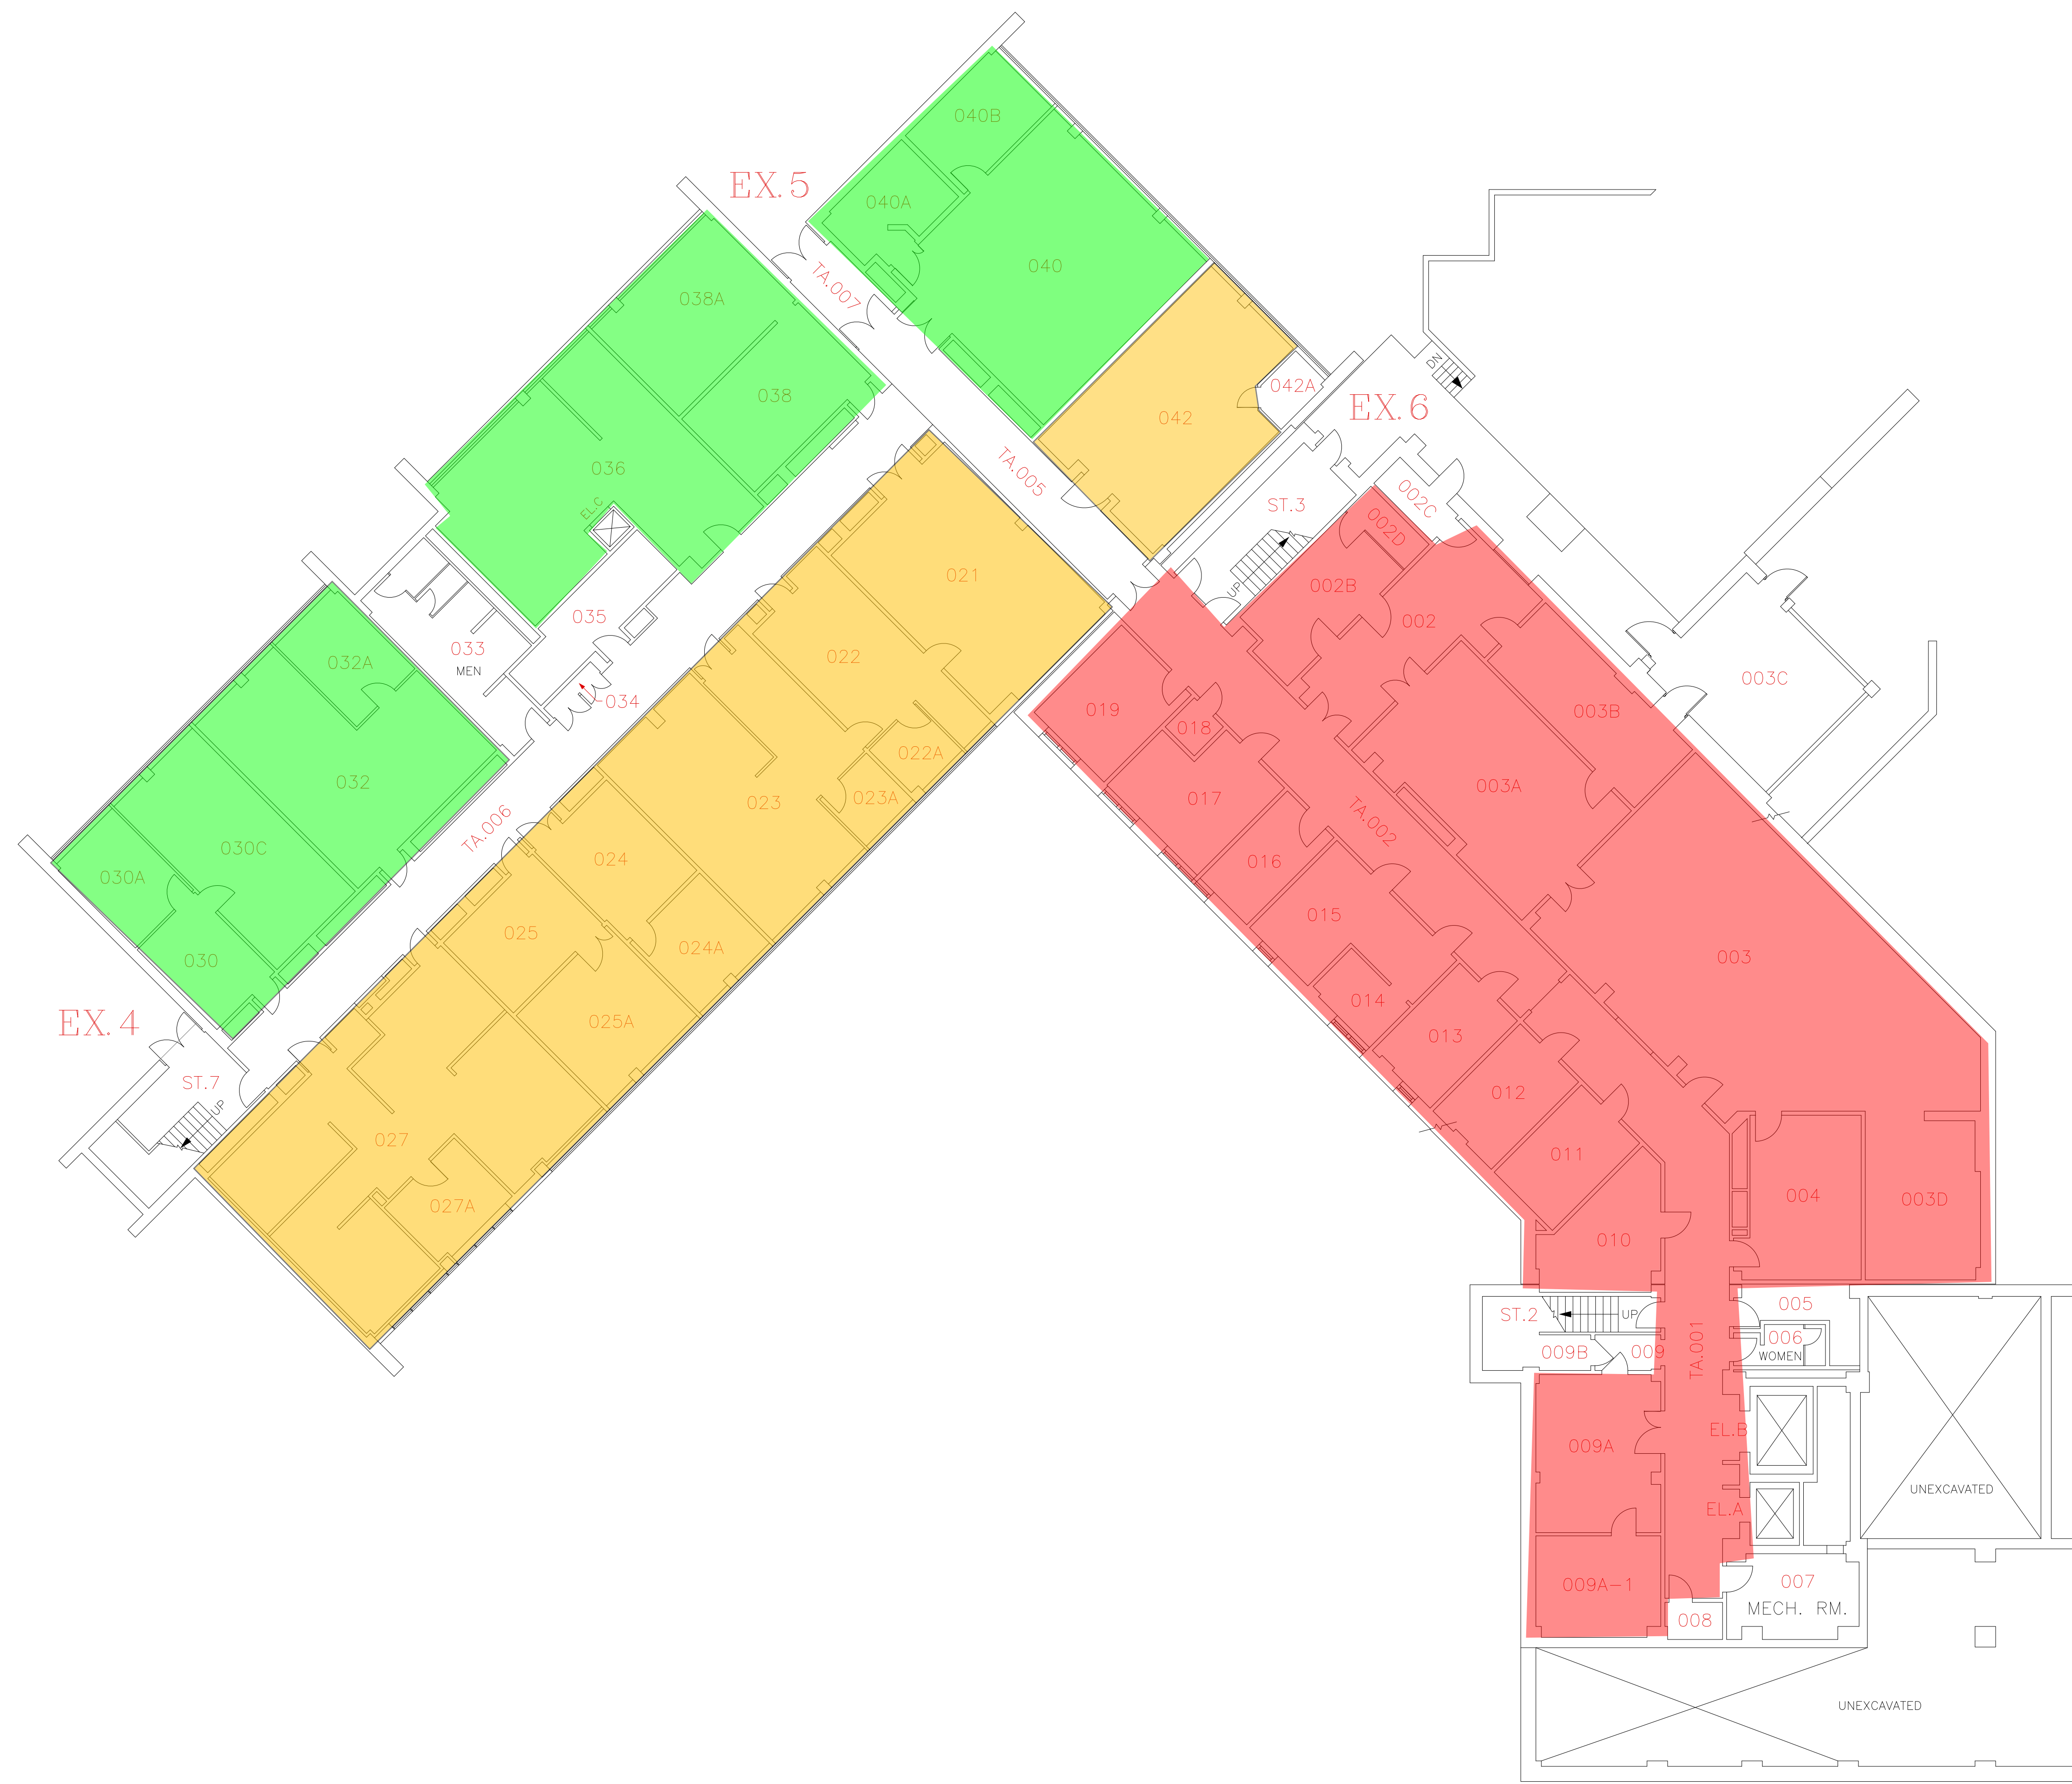


		SCALE DATE 2016-03-09 DRAWN R. THOMAS CHECKED APPROVED _____ _____	
			
FACILITIES MANAGEMENT		DWG. FILE No. CHB-01 GEODETIC ELEV.	
SCALE 	BUILDING FLOOR PLAN — LEVEL 01 (BASEMENT FLOOR PLAN)		
CHEMISTRY BUILDING		01	

Colour Block Legend :

CHB 101

CHB 103

CHB 106

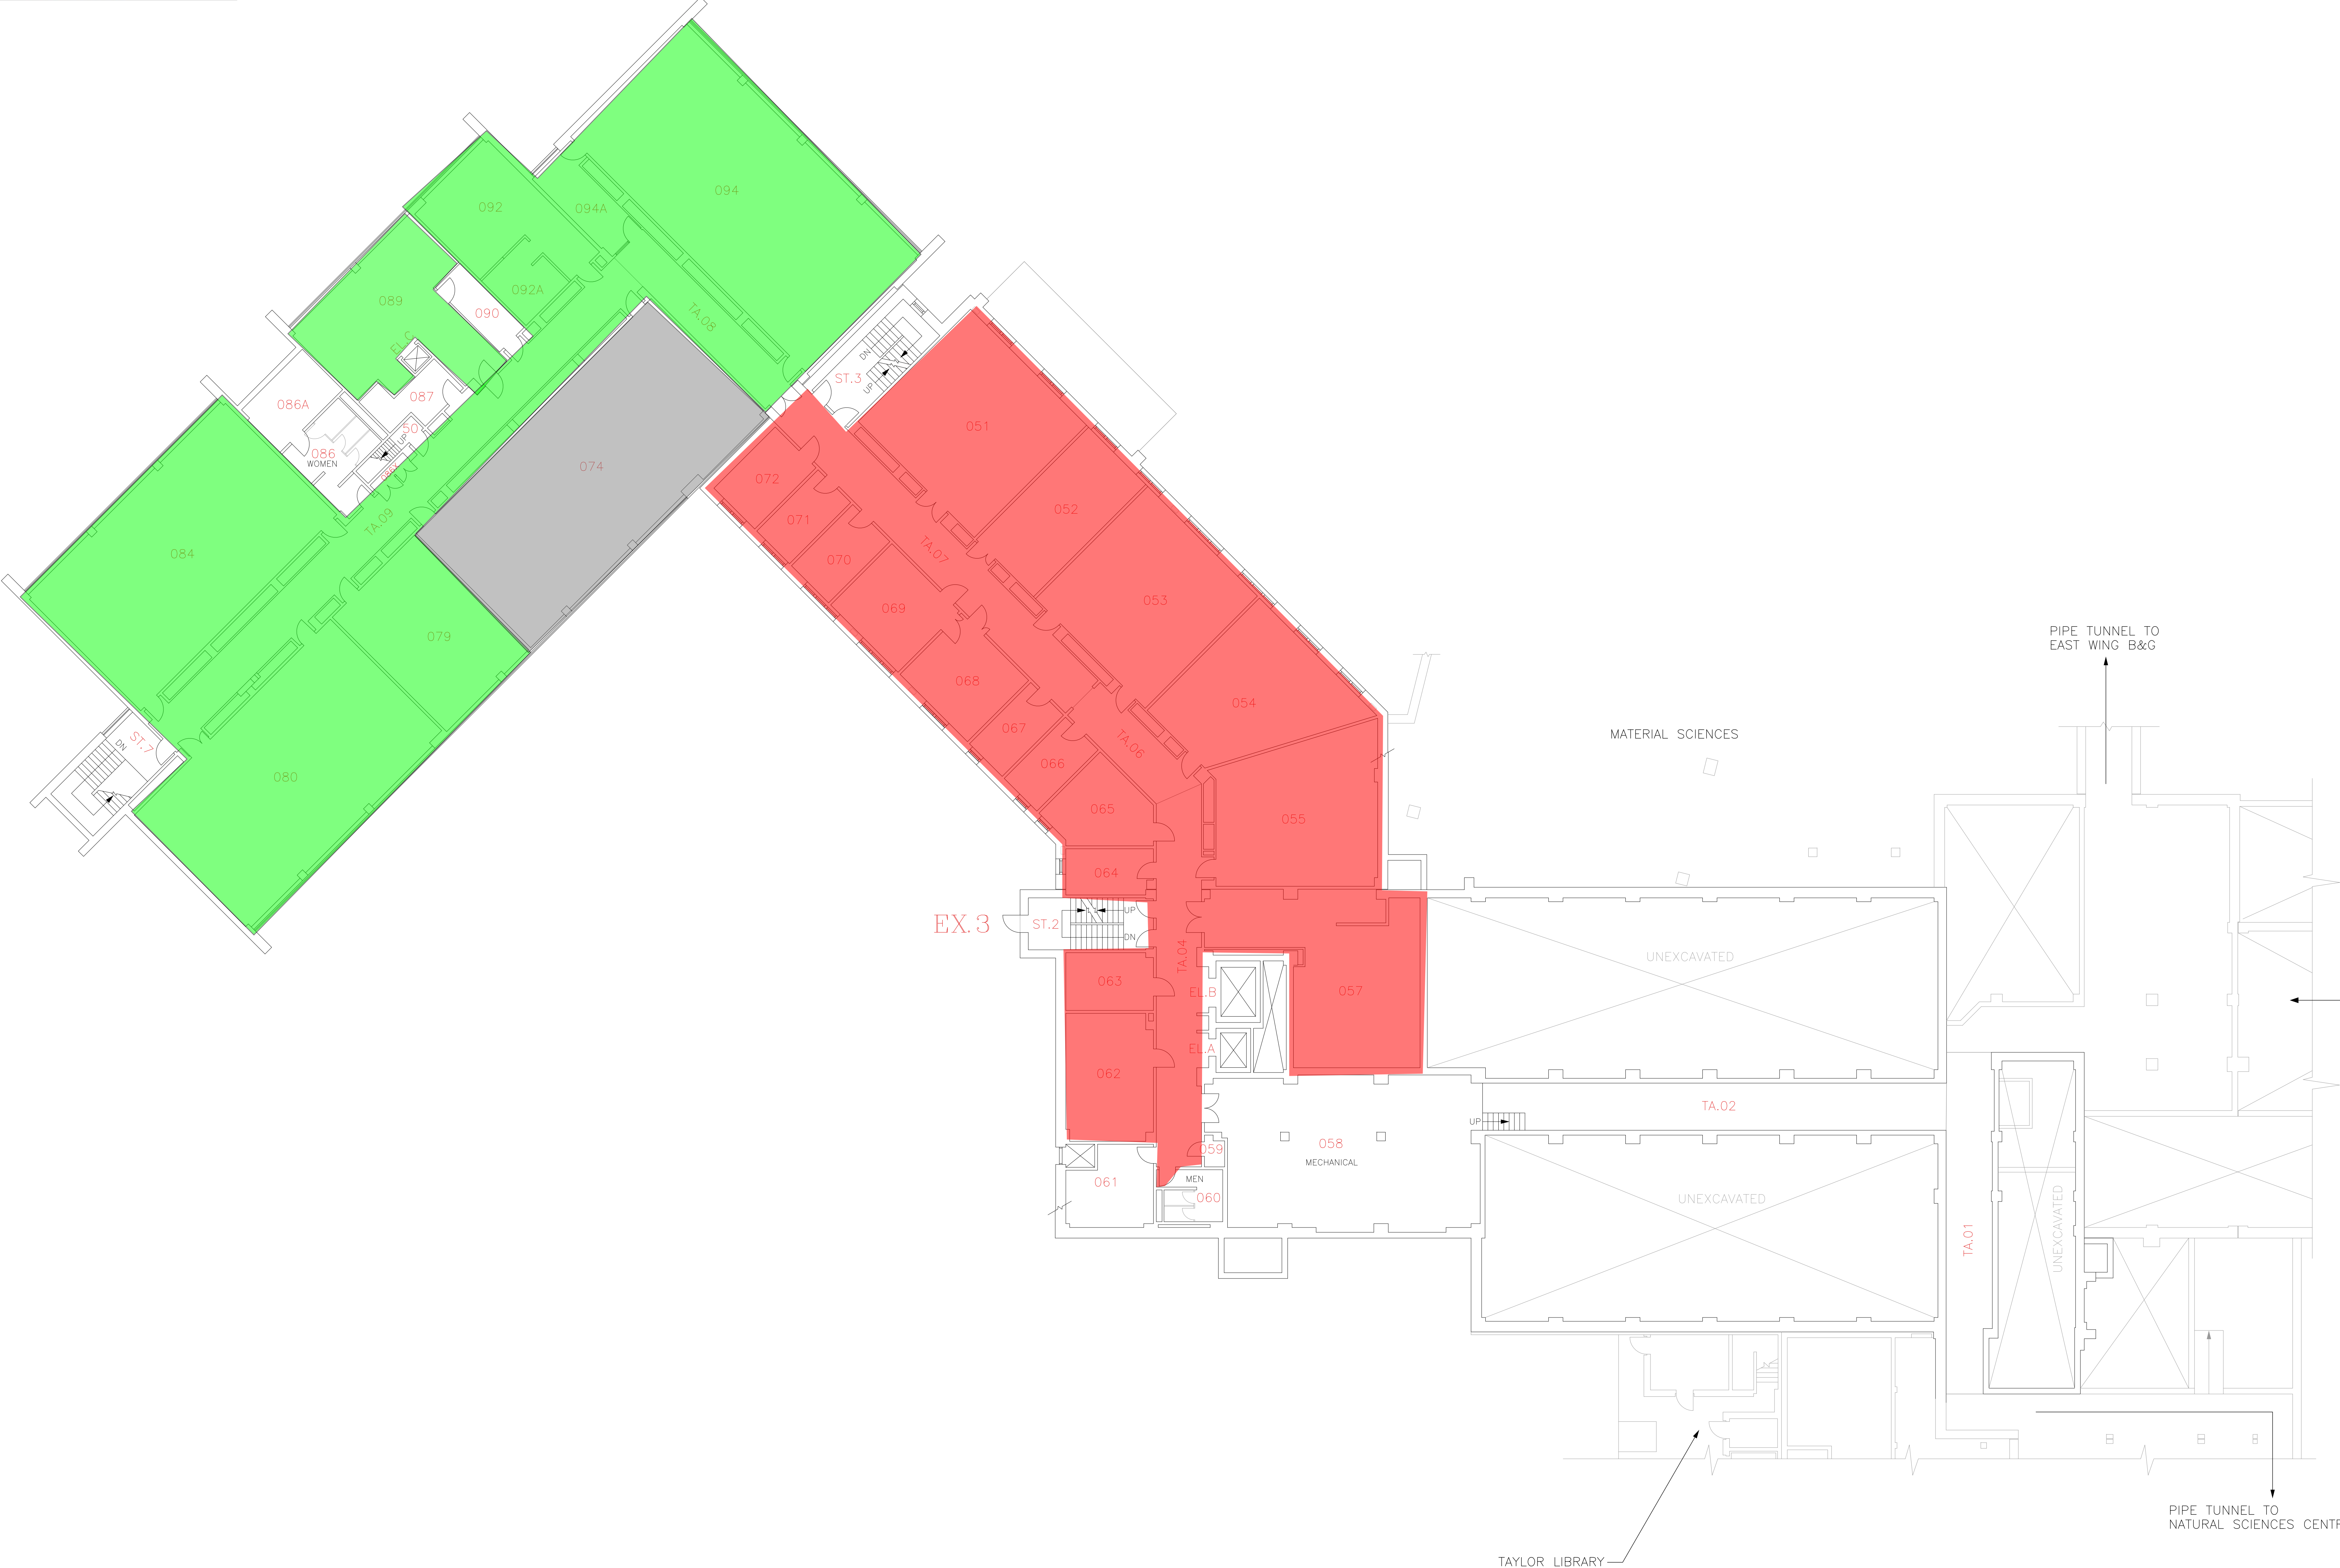

SCALE	
DATE	2011-04-01
DRAWN	R. THOMAS
CHECKED	
APPROVED	


FACILITIES MANAGEMENT		DWG. FILE No.
BUILDING FLOOR PLAN - LEVEL 02		CHB-02
(LOWER GROUND FLOOR PLAN)		GEODETTIC ELEV.
CHEMISTRY BUILDING		02

Colour Block Legend :

CHB 101

CHB 103

CHB 104

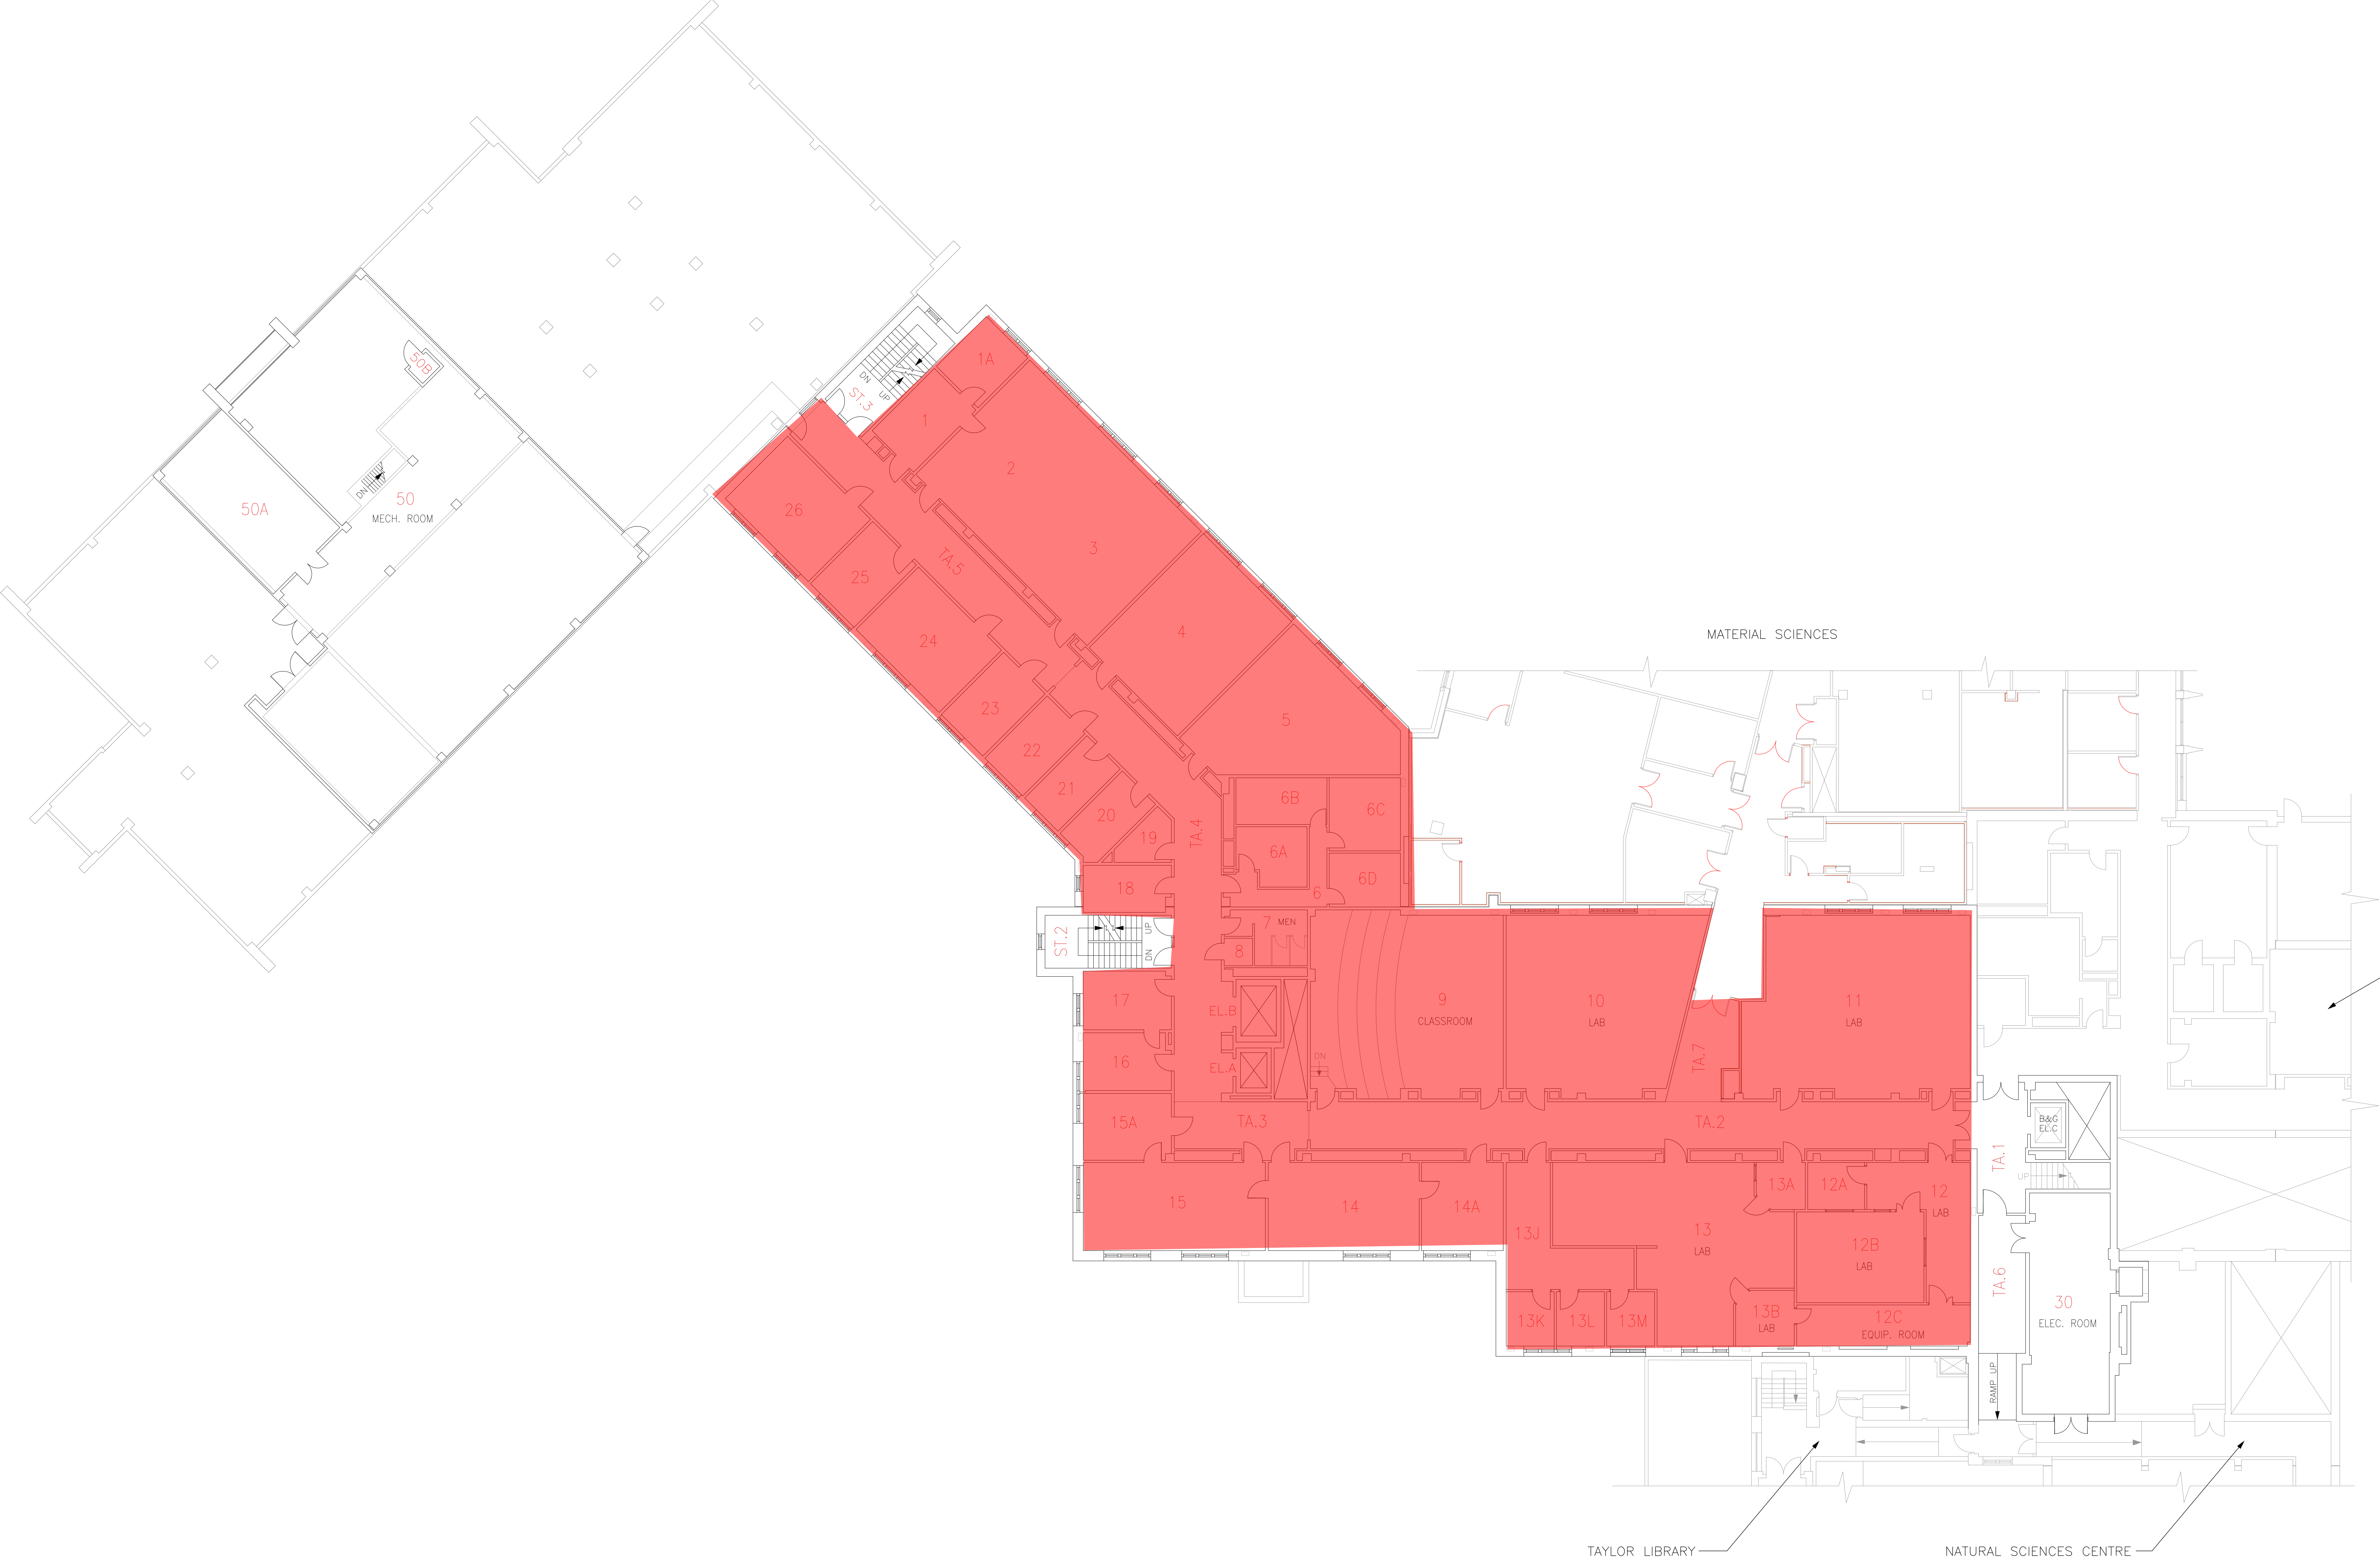

SCALE	DWG. FILE No.
DATE	CHB-03
DRAWN	GEODETTIC ELEV.
CHECKED	
APPROVED	

0	5	10	15	20	25	30
---	---	----	----	----	----	----


BUILDING FLOOR PLAN – LEVEL 03
(GROUND FLOOR PLAN)

CHEMISTRY BUILDING

03

Colour Block Legend :

- CHB 101
- CHB 103
- CHB 104

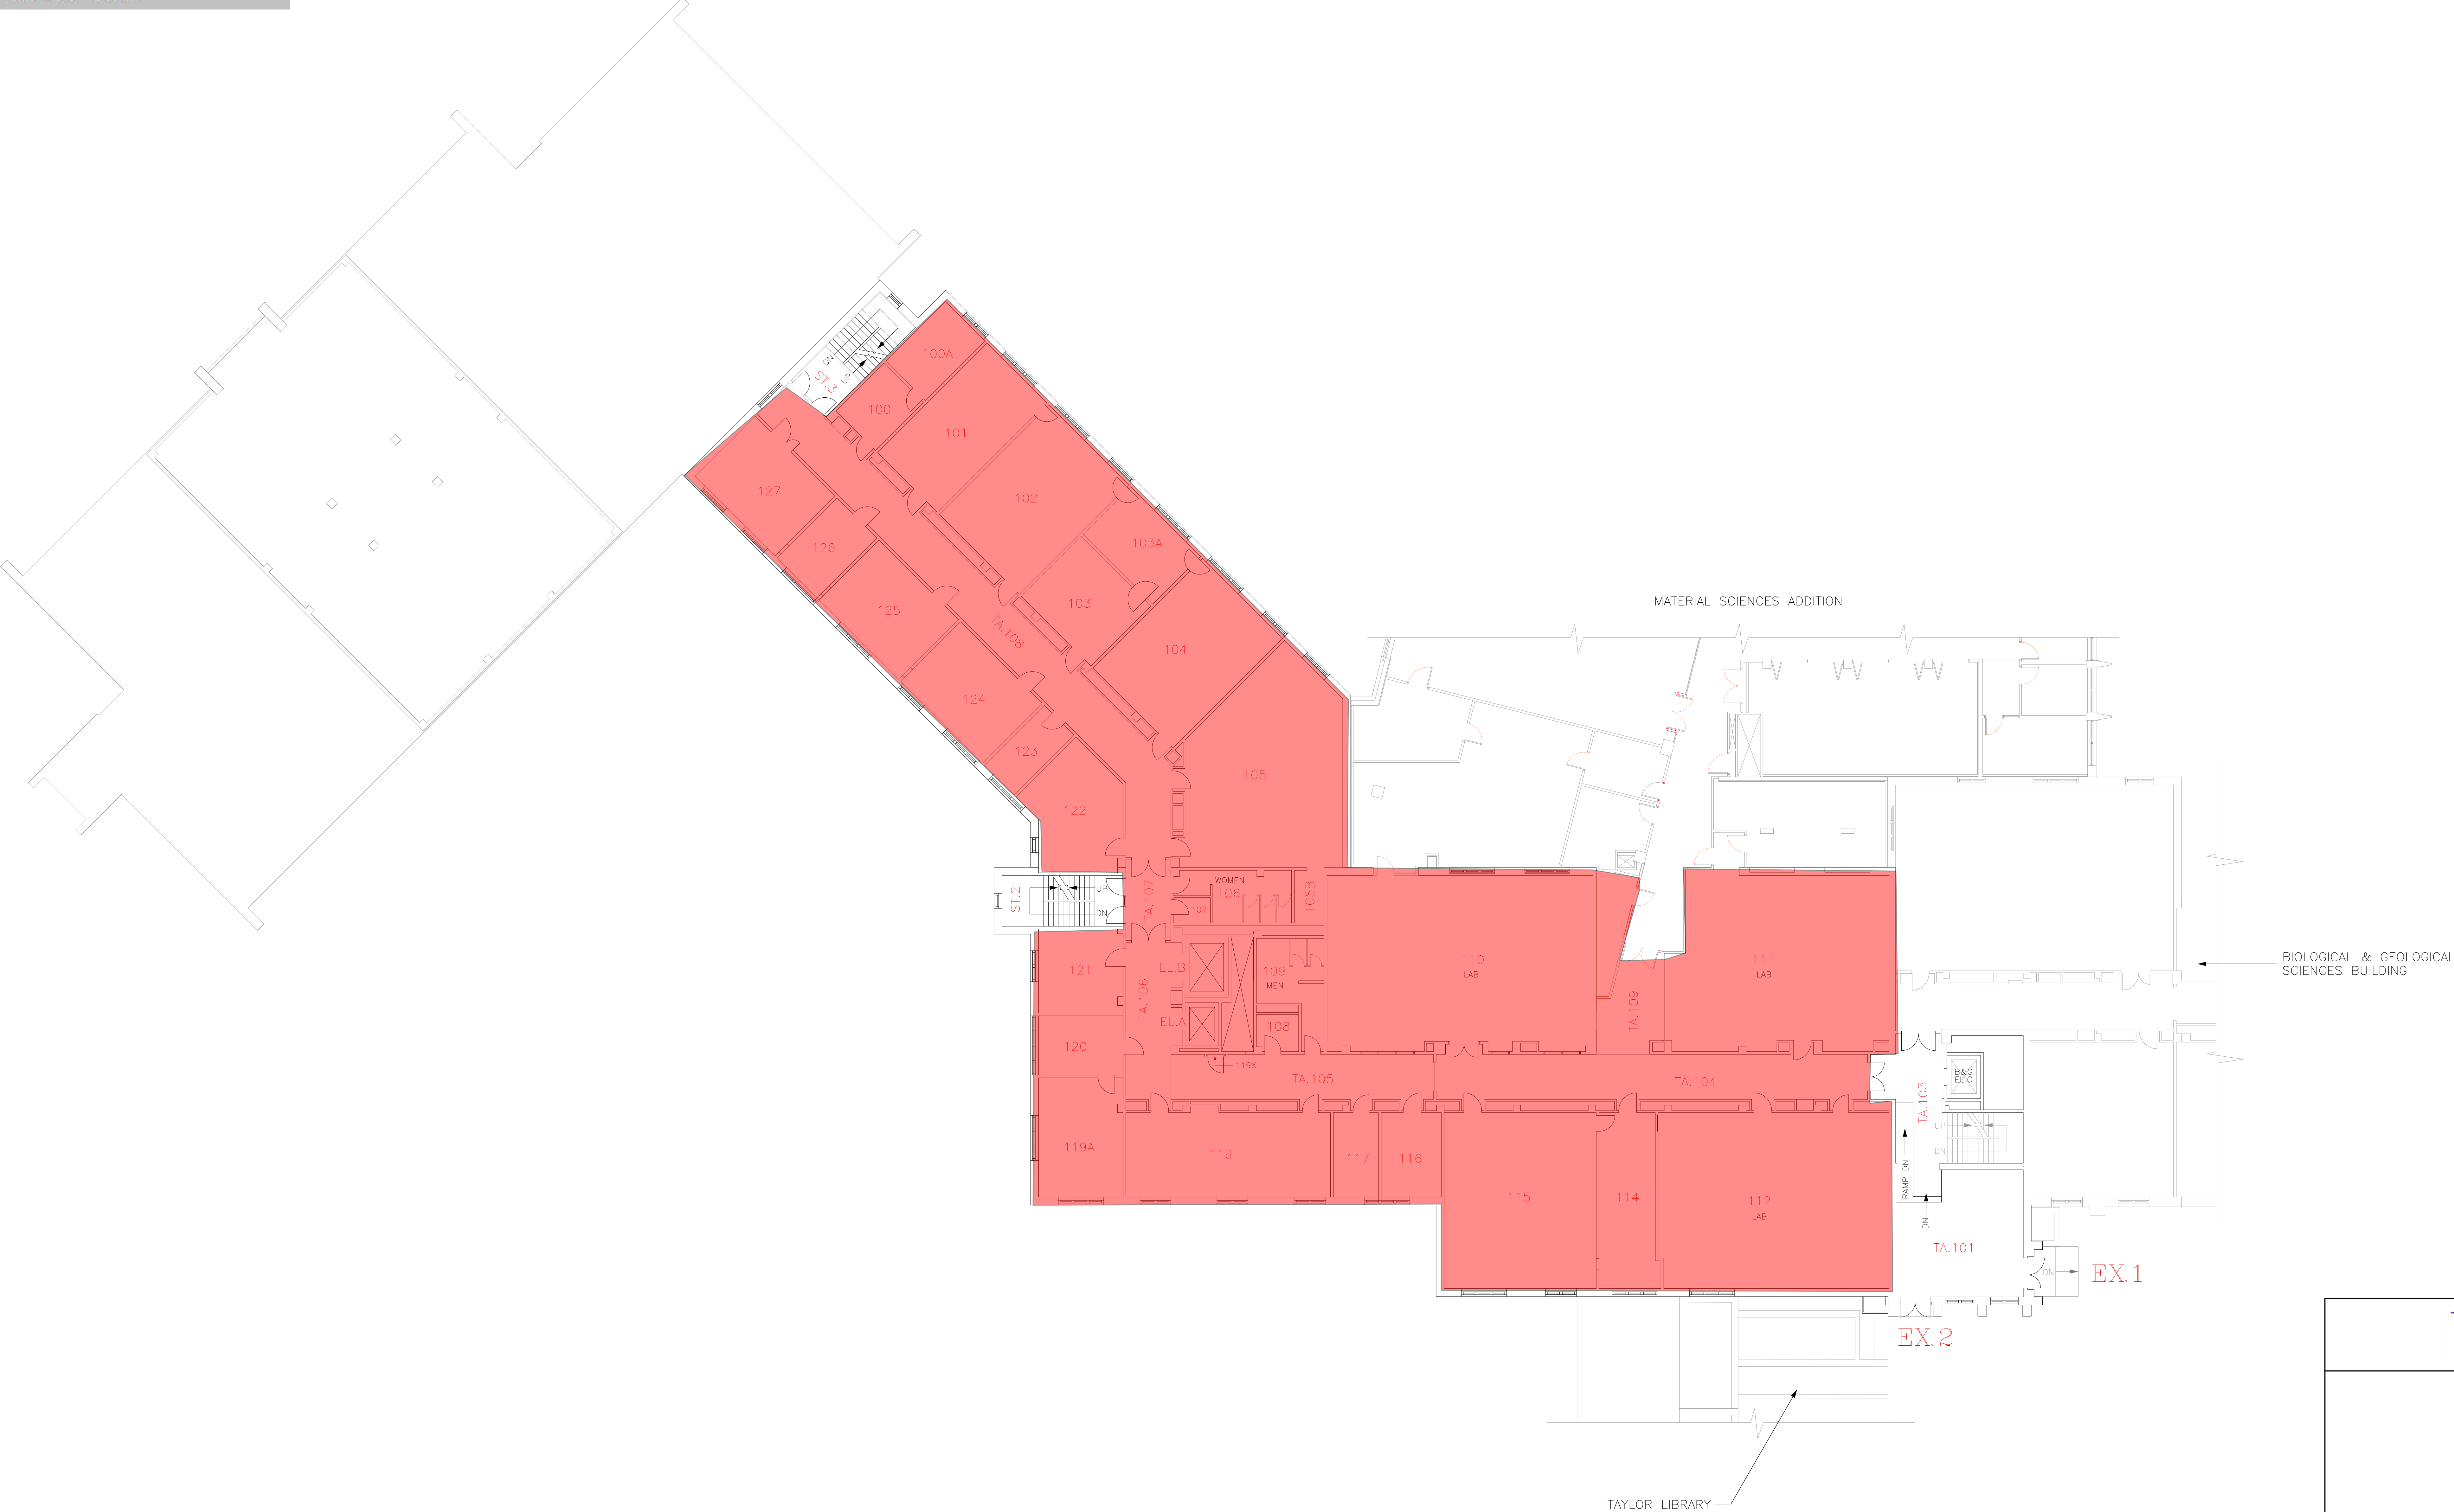


		SCALE	
		DATE 2013-02-19	
		DRAWN R. THOMAS	
		CHECKED	
		APPROVED	
FACILITIES MANAGEMENT		DWG. FILE No. CHB-04	
SCALE 0 5 10 15 20 25 30 35 40 45 50		GEODEIC ELEV.	
BUILDING FLOOR PLAN - LEVEL 04 (FIRST FLOOR PLAN)		04	
CHEMISTRY BUILDING			

Colour Block Legend :

CHB 101

CHB 103

CHB 104

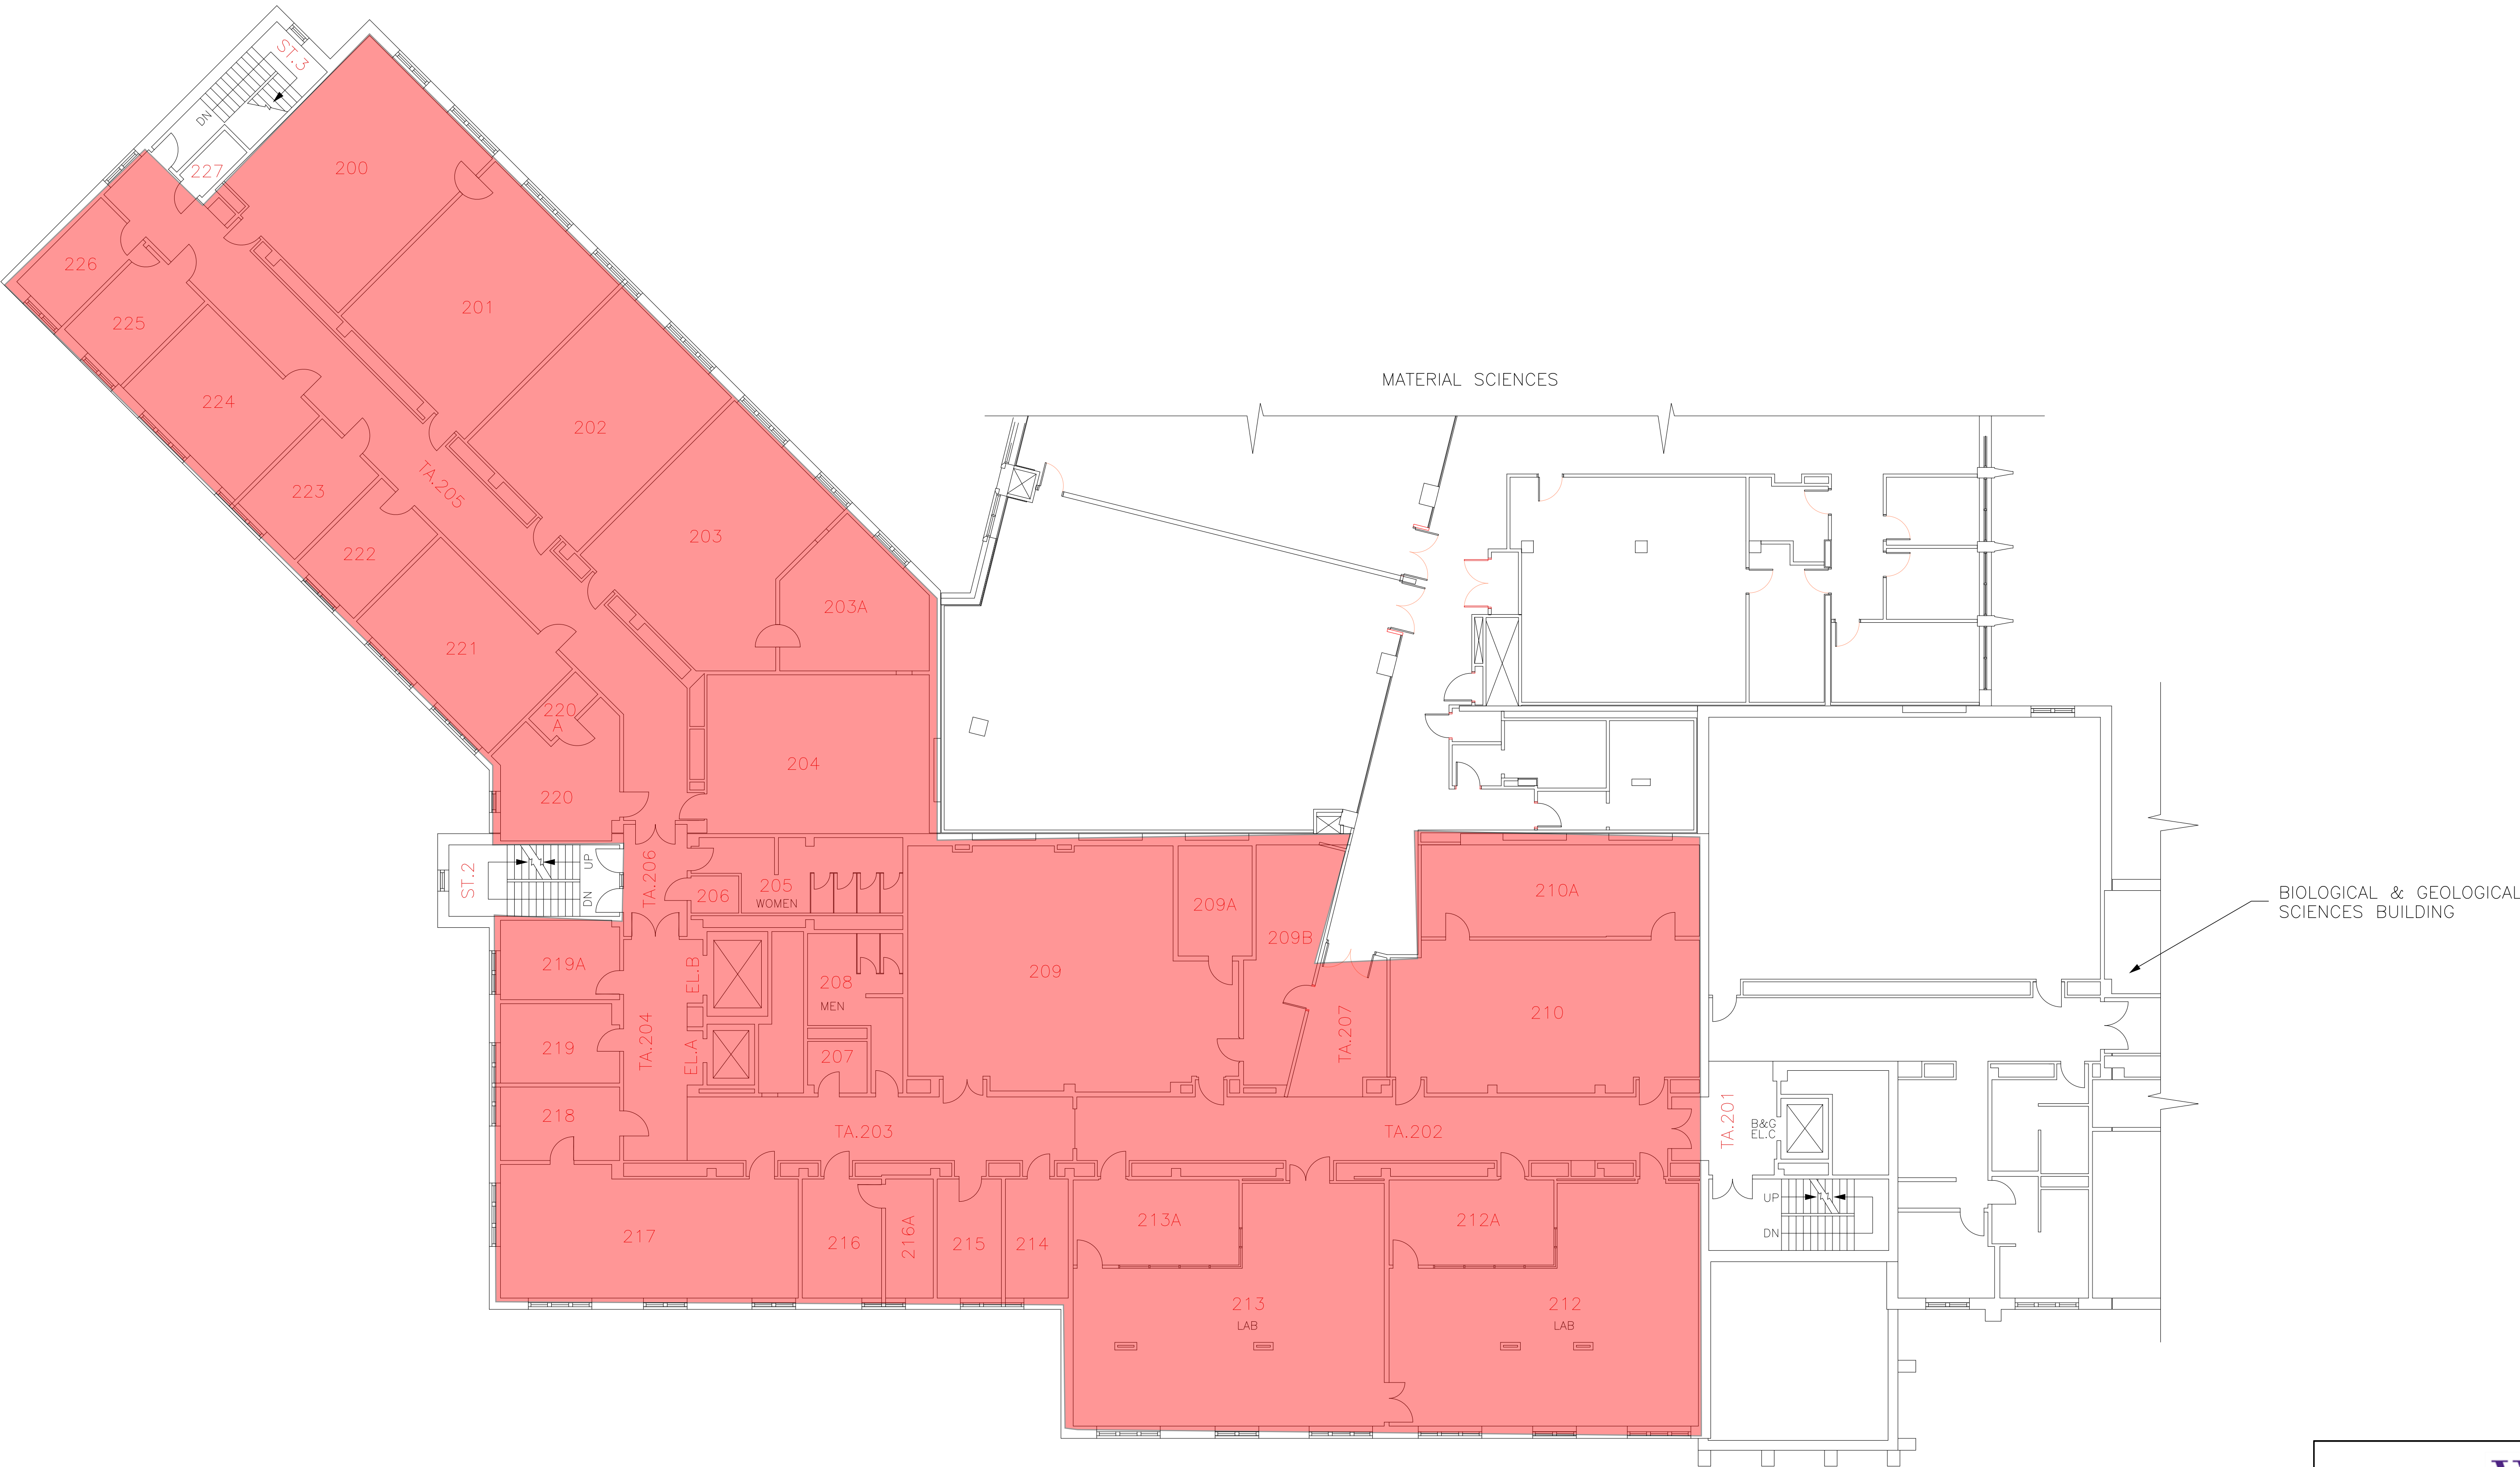

SCALE	
DATE	2016-08-08
DRAWN	R. THOMAS
CHECKED	
APPROVED	


FACILITIES MANAGEMENT		DWG. FILE No. CHB-05
SCALE		GEODETTIC ELEV.
BUILDING FLOOR PLAN - LEVEL 05 (SECOND FLOOR PLAN)		05
CHEMISTRY BUILDING		

Colour Block Legend :

CHB 101

CHB 103

CHB 104

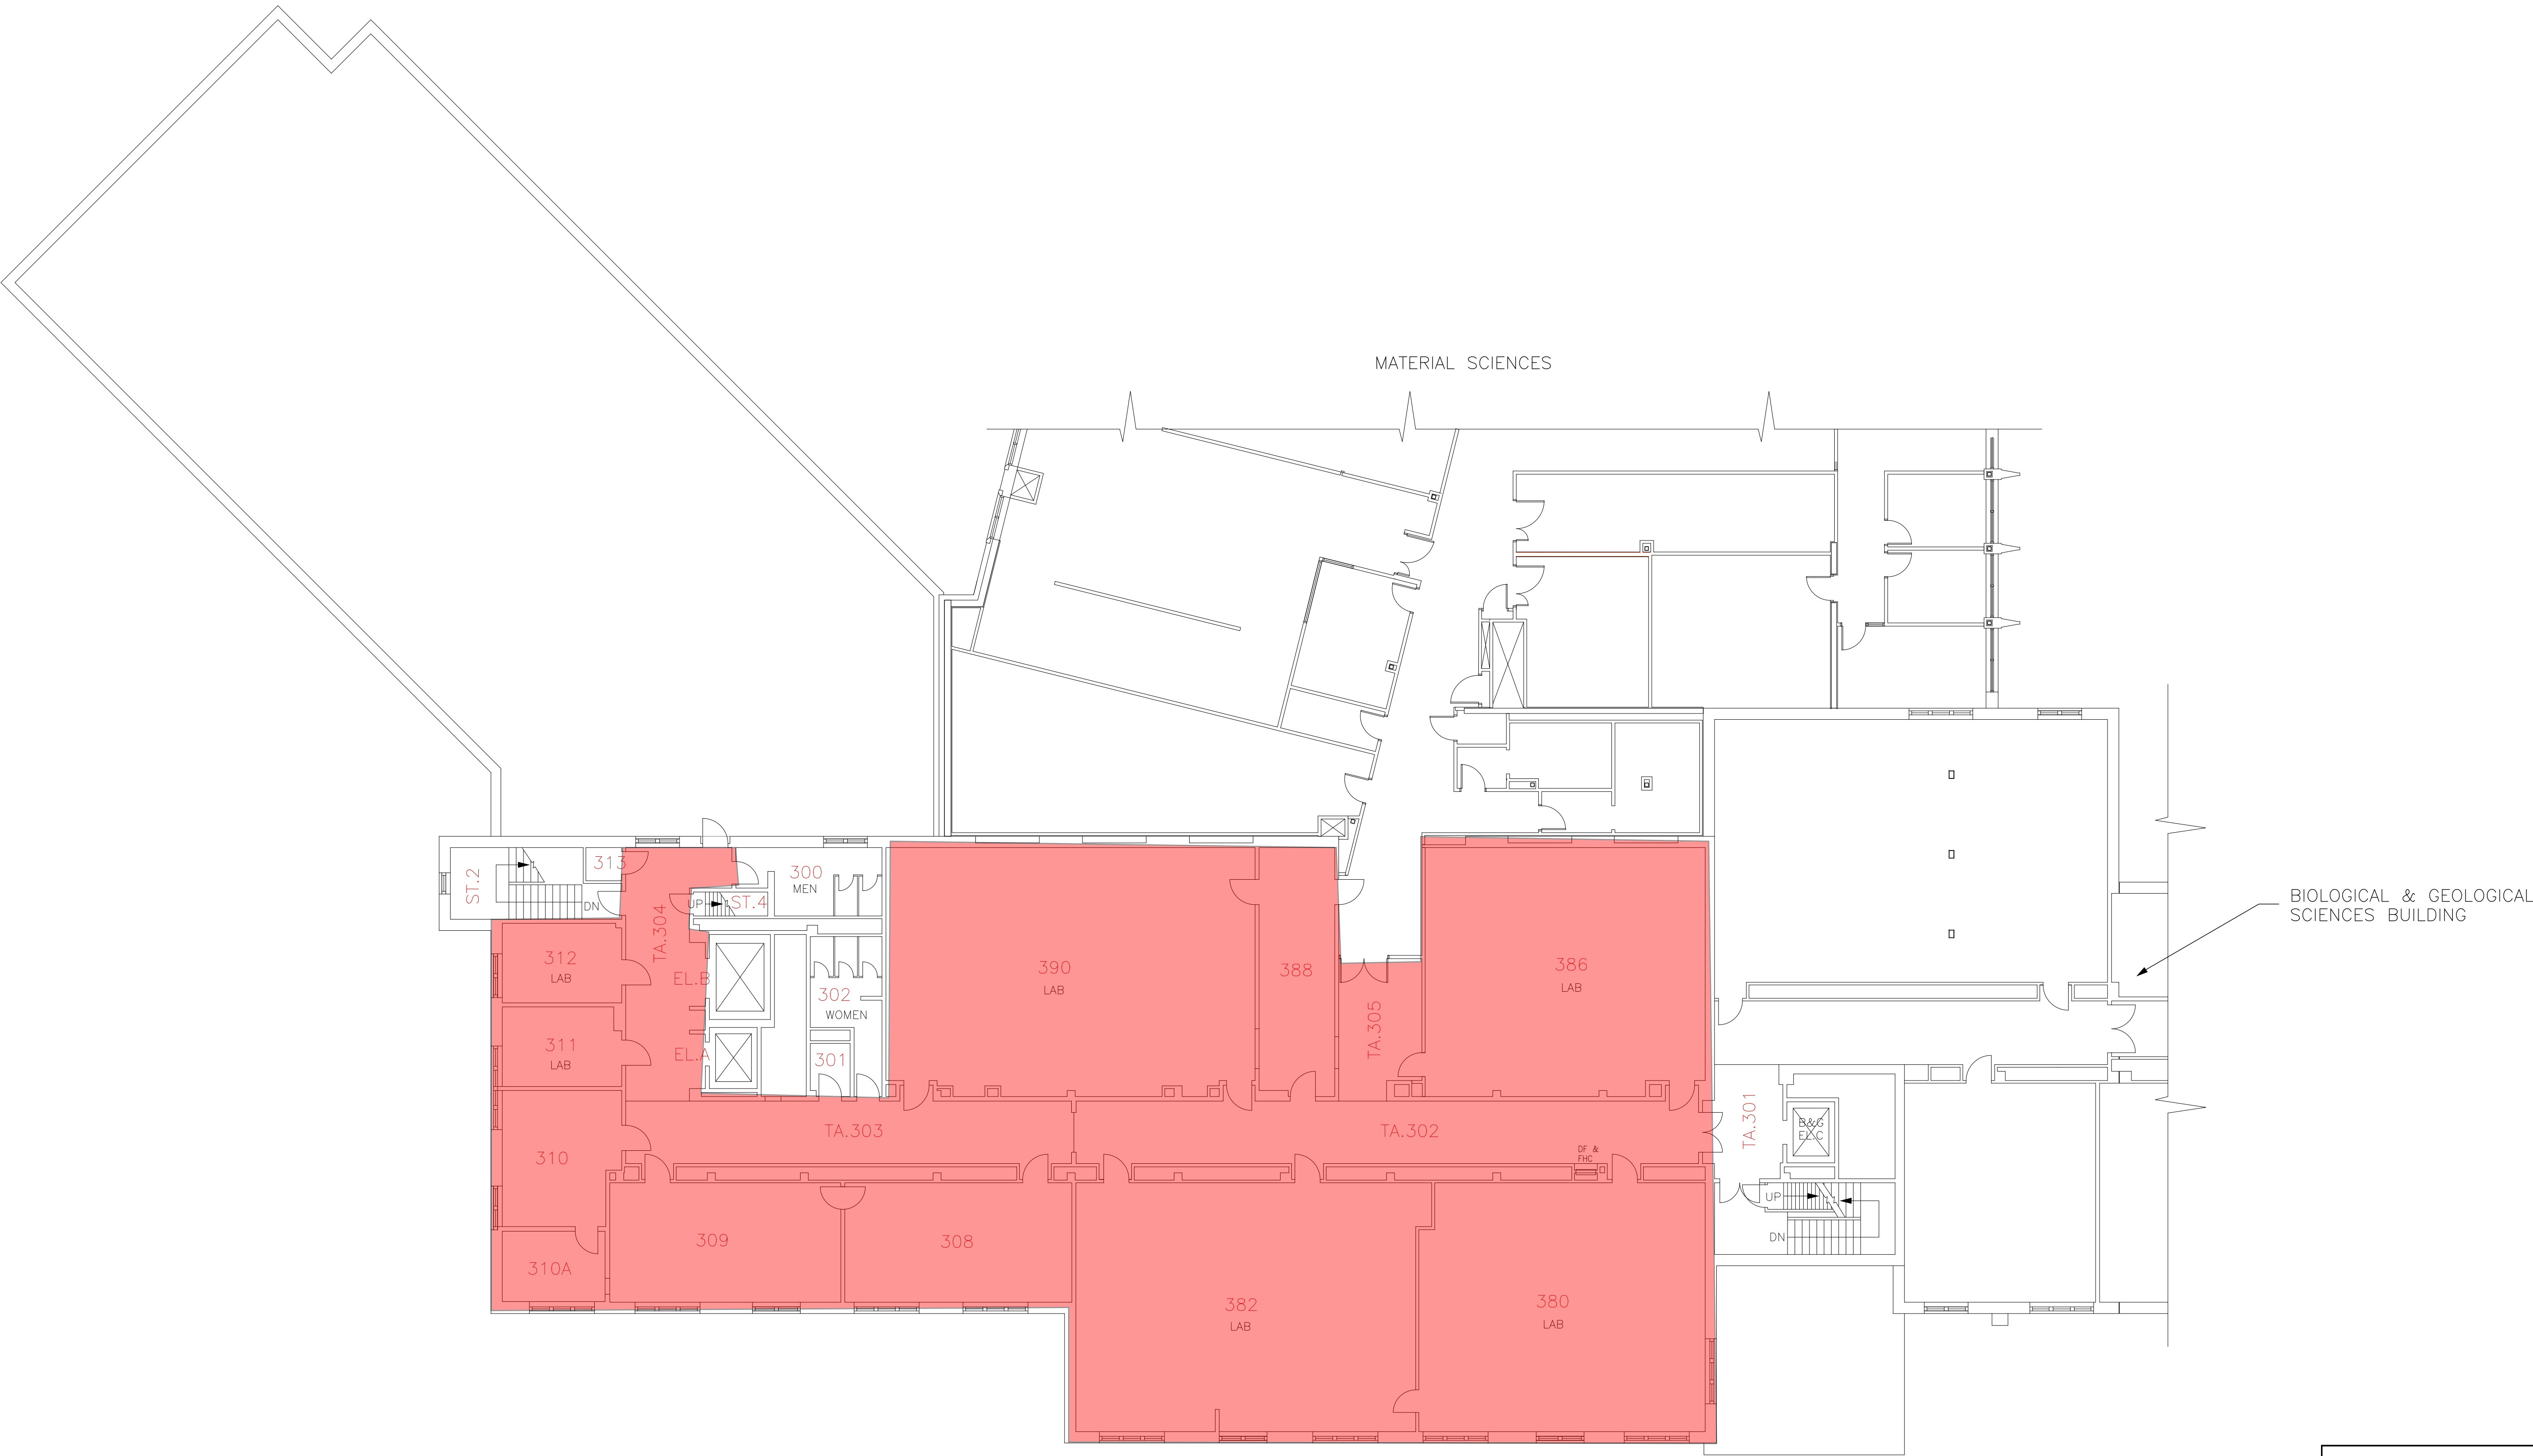

SCALE	
DATE	2016-06-01
DRAWN	R. THOMAS
CHECKED	
APPROVED	

FACILITIES MANAGEMENT



DWG. FILE No.	CHB-06
GEODETTIC ELEV.	

SCALE	0 5 10 15 20 25 30 35 40 45 50
-------	--------------------------------

BUILDING FLOOR PLAN – LEVEL 06
(THIRD FLOOR)

CHEMISTRY BUILDING

06

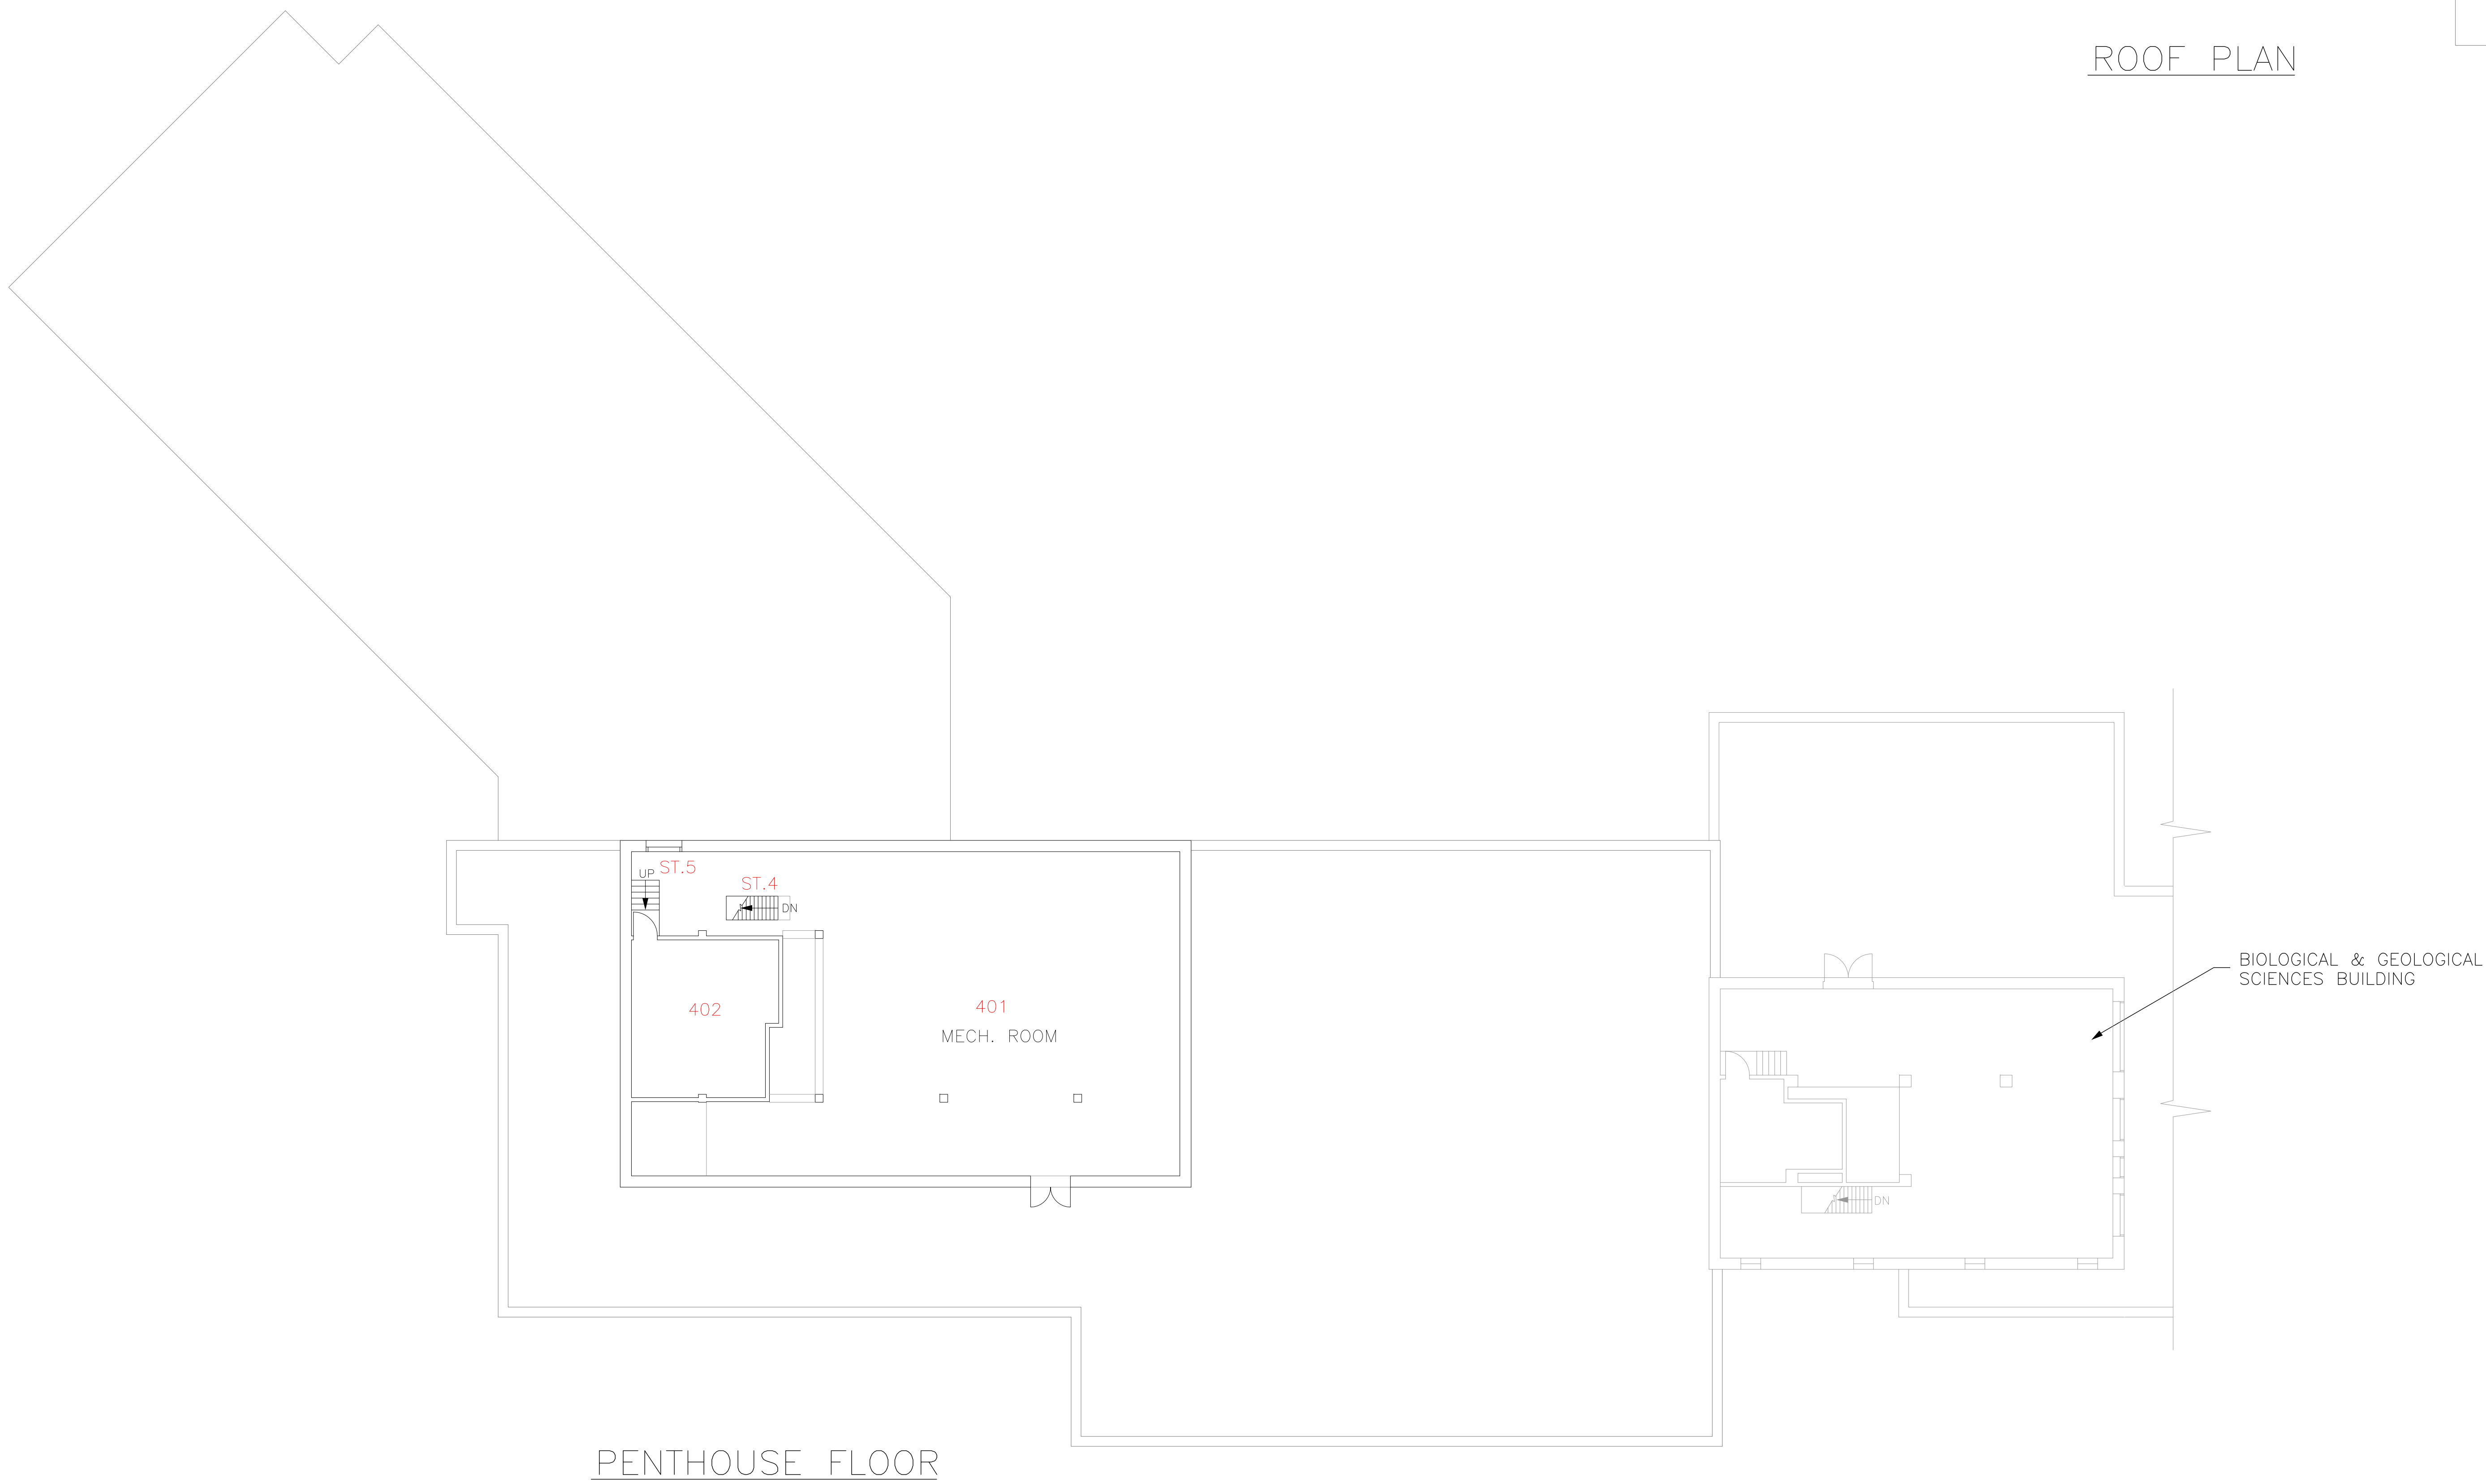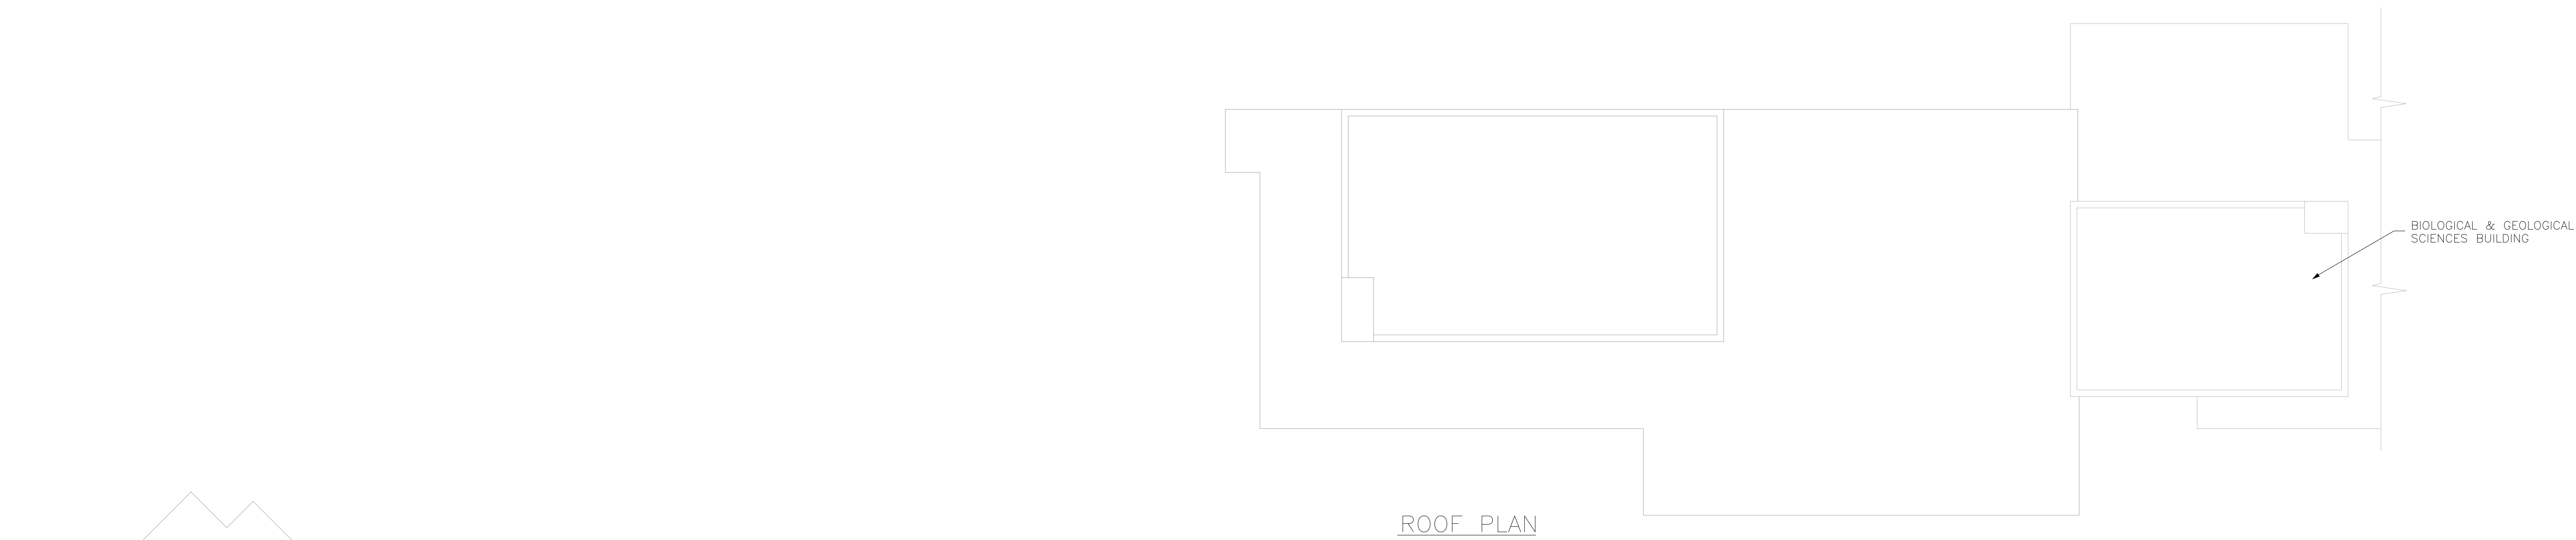

	SCALE	
	DATE	2002-10-04
	DRAWN	R. THOMAS
	CHECKED	
	APPROVED	
FACILITIES MANAGEMENT		DWG. FILE No. CHB-07
SCALE		GEODETTIC ELEV.
BUILDING FLOOR PLAN - LEVEL 07 (PENTHOUSE FLOOR PLAN & ROOF PLAN)		
CHEMISTRY BUILDING		07