



Notice of Service Interruption/Area Closure
Western University
Facilities Management
Client Services 519-661-3304 (fmhelp@uwo.ca)

Submit by E-mail
 Print Form

Date of Interruption/Closure: Time(s):

Building(s) Affected: #1 #2
 #3 #4

Areas/Rooms Affected Alternate Route/Service:

Service to be interrupted: #1 #2
 #3 #4

Description/Reason for Project:

Requester: Date of Request:

Supervising Tradesperson: Unit:

Trade Manager: Unit: Date:

Contractor: Phone #

Coordinator/Project Manager: Phone # Date:


Reviewed by Trade Manager(s)/Shop(s) Affected:

Name: <input type="text" value="WES Control"/>	Date: <input type="text"/>	Name: <input type="text" value="Electrical / Mechanical Shop"/>	Date: <input type="text"/>
Signature/Stamp: APPROVED <small>By Steve MacKay (smackay@uwo.ca) at 8:15 am, Nov 28, 2016</small>		Signature/Stamp:	
Name: <input type="text"/>	Date: <input type="text"/>	Principal Occupants:	
Signature/Stamp:		Name: <input type="text"/>	Ext. <input type="text"/> Date: <input type="text"/>
Name: <input type="text"/>	Date: <input type="text"/>	Name: <input type="text"/>	Ext. <input type="text"/> Date: <input type="text"/>
Signature/Stamp:		Name: <input type="text"/>	Ext. <input type="text"/> Date: <input type="text"/>
Name: <input type="text"/>	Date: <input type="text"/>	Approval to Proceed: <input type="text"/> Date: <input type="text"/>	
Signature/Stamp:		APPROVED <small>By Andrew Merucci (amerucci@uwo.ca) at 8:25 am, Nov 28, 2016</small>	

Notes:

Colour Block Legend :


■	CHB 101
■	CHB 103
■	CHB 104

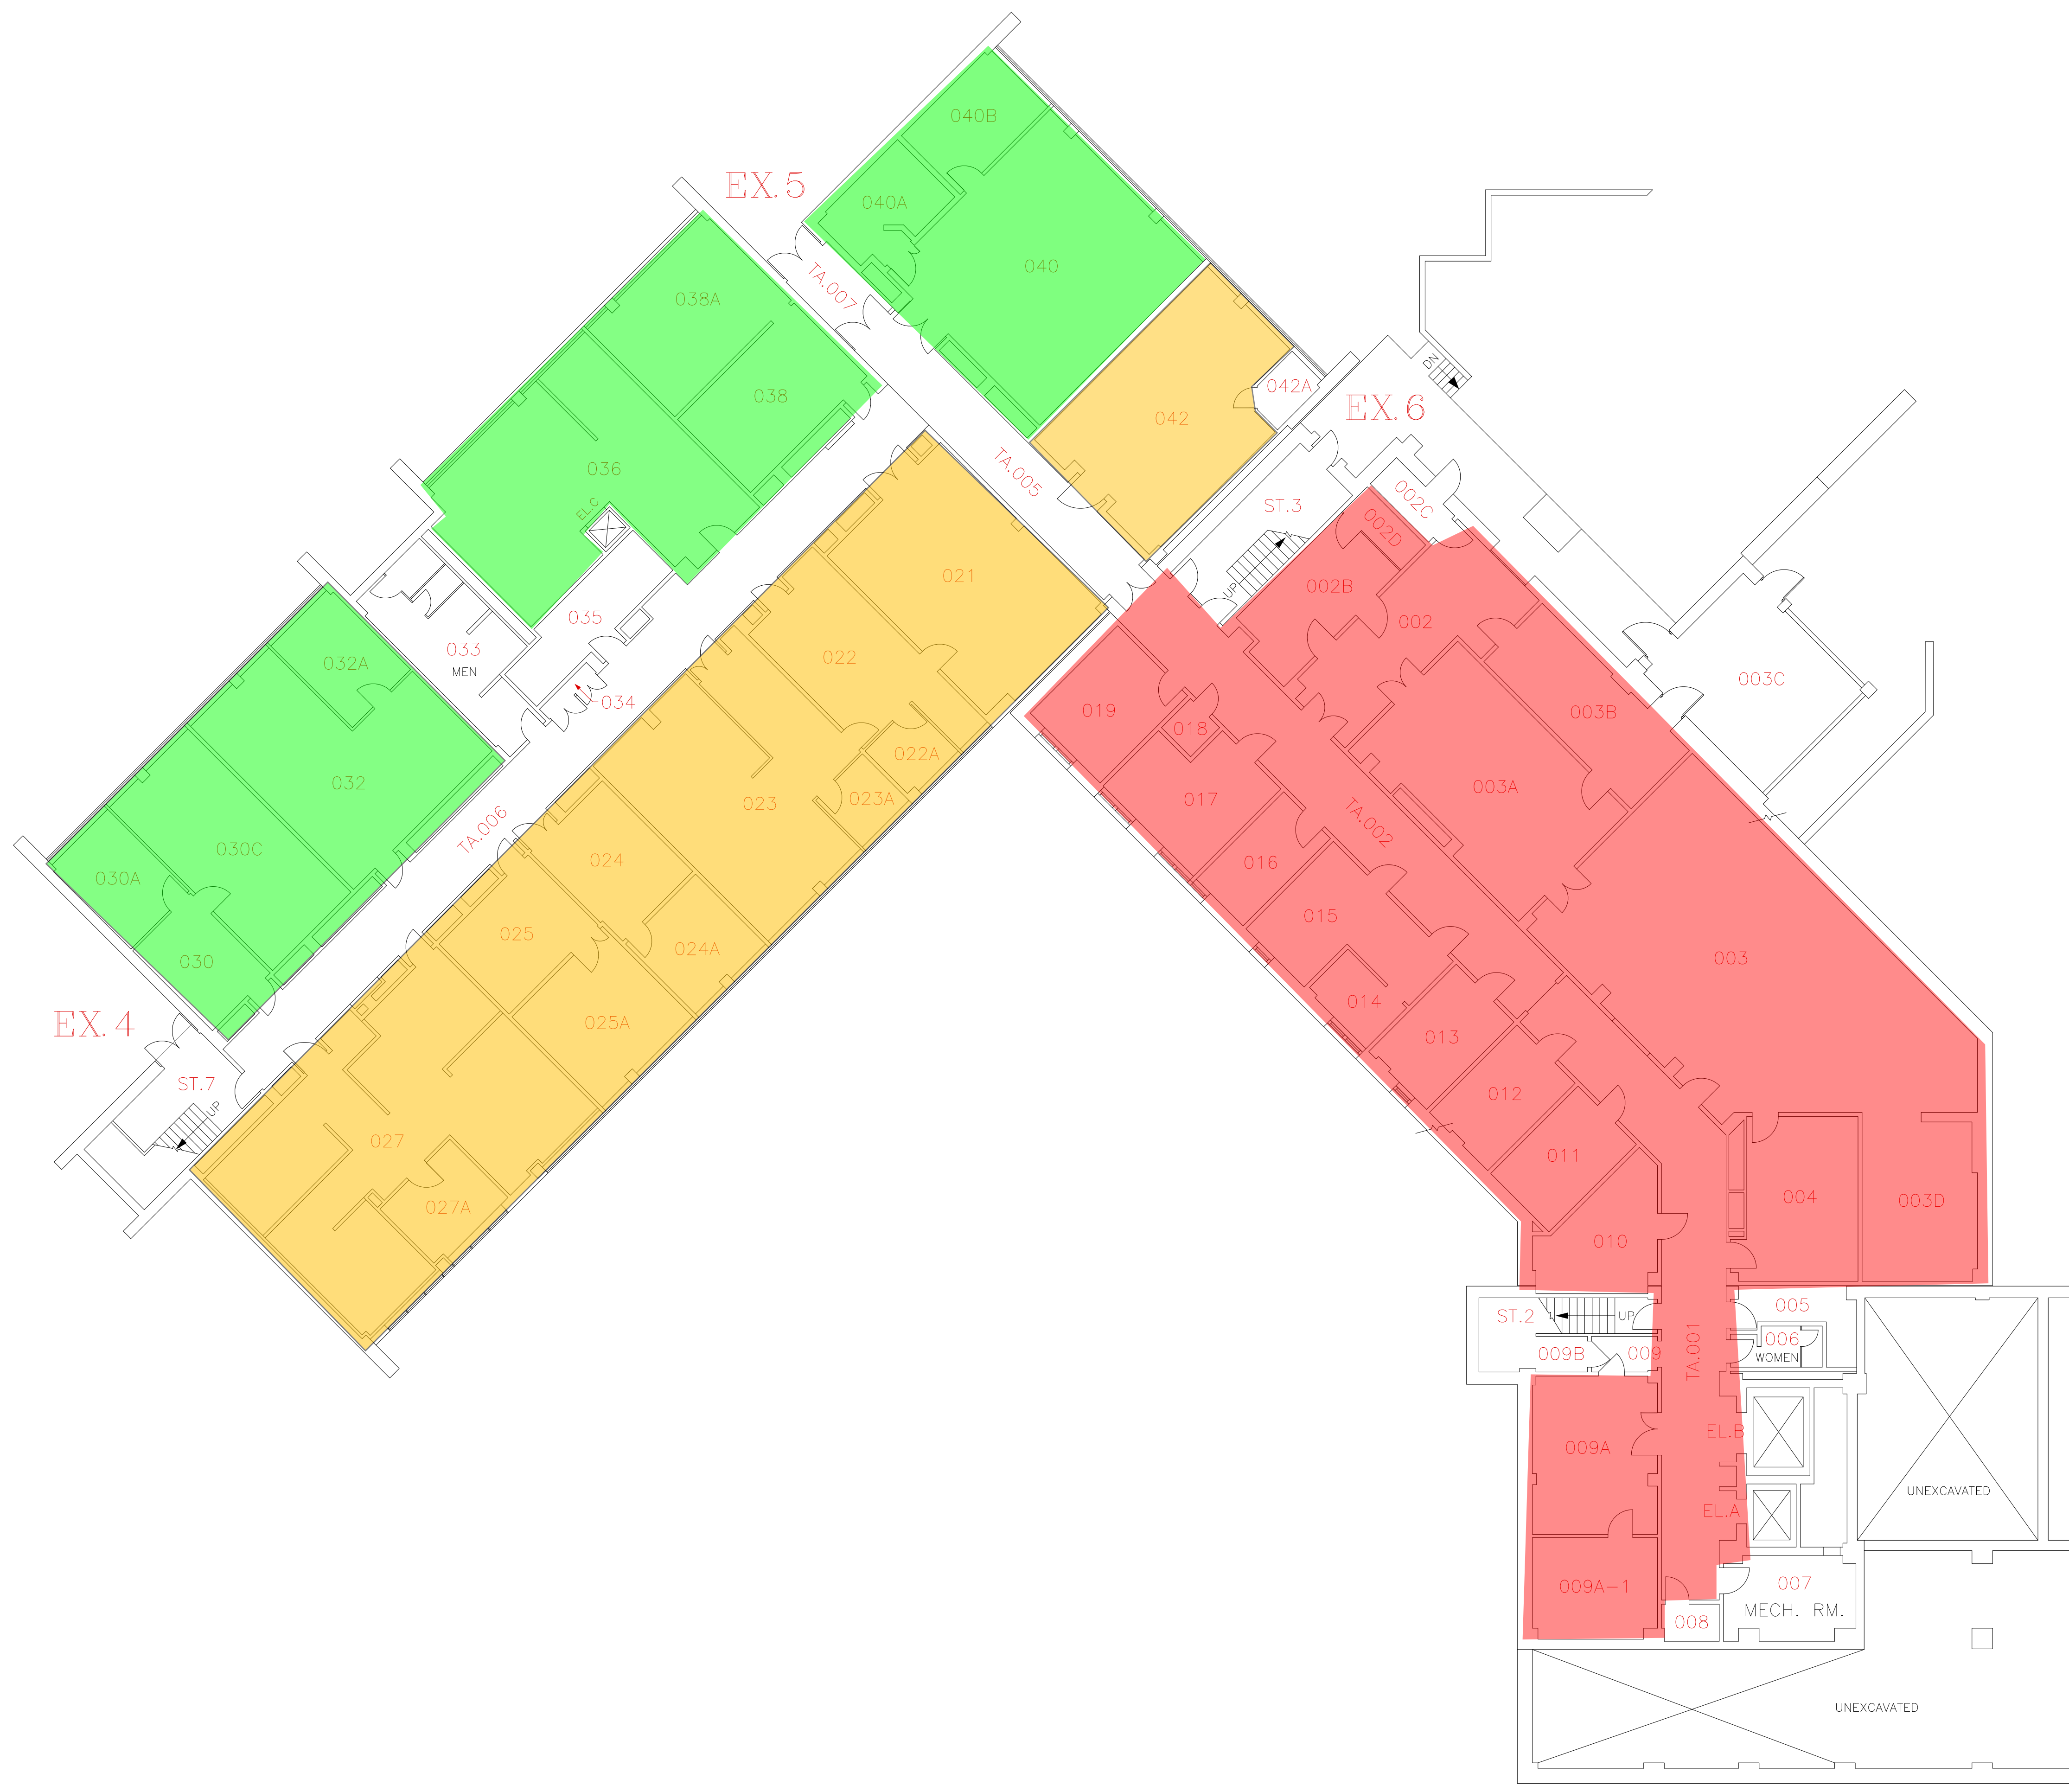

<p>BUILDING NORTH</p>	SCALE
	DATE 2016-03-09
	DRAWN R. THOMAS
	CHECKED
FACILITIES MANAGEMENT	
SCALE	
BUILDING FLOOR PLAN – LEVEL 01 (BASEMENT FLOOR PLAN)	
DWG. FILE No. CHB-01 GEODEIC ELEV.	
01	

Colour Block Legend :


- CHB 101
- CHB 103
- CHB 106

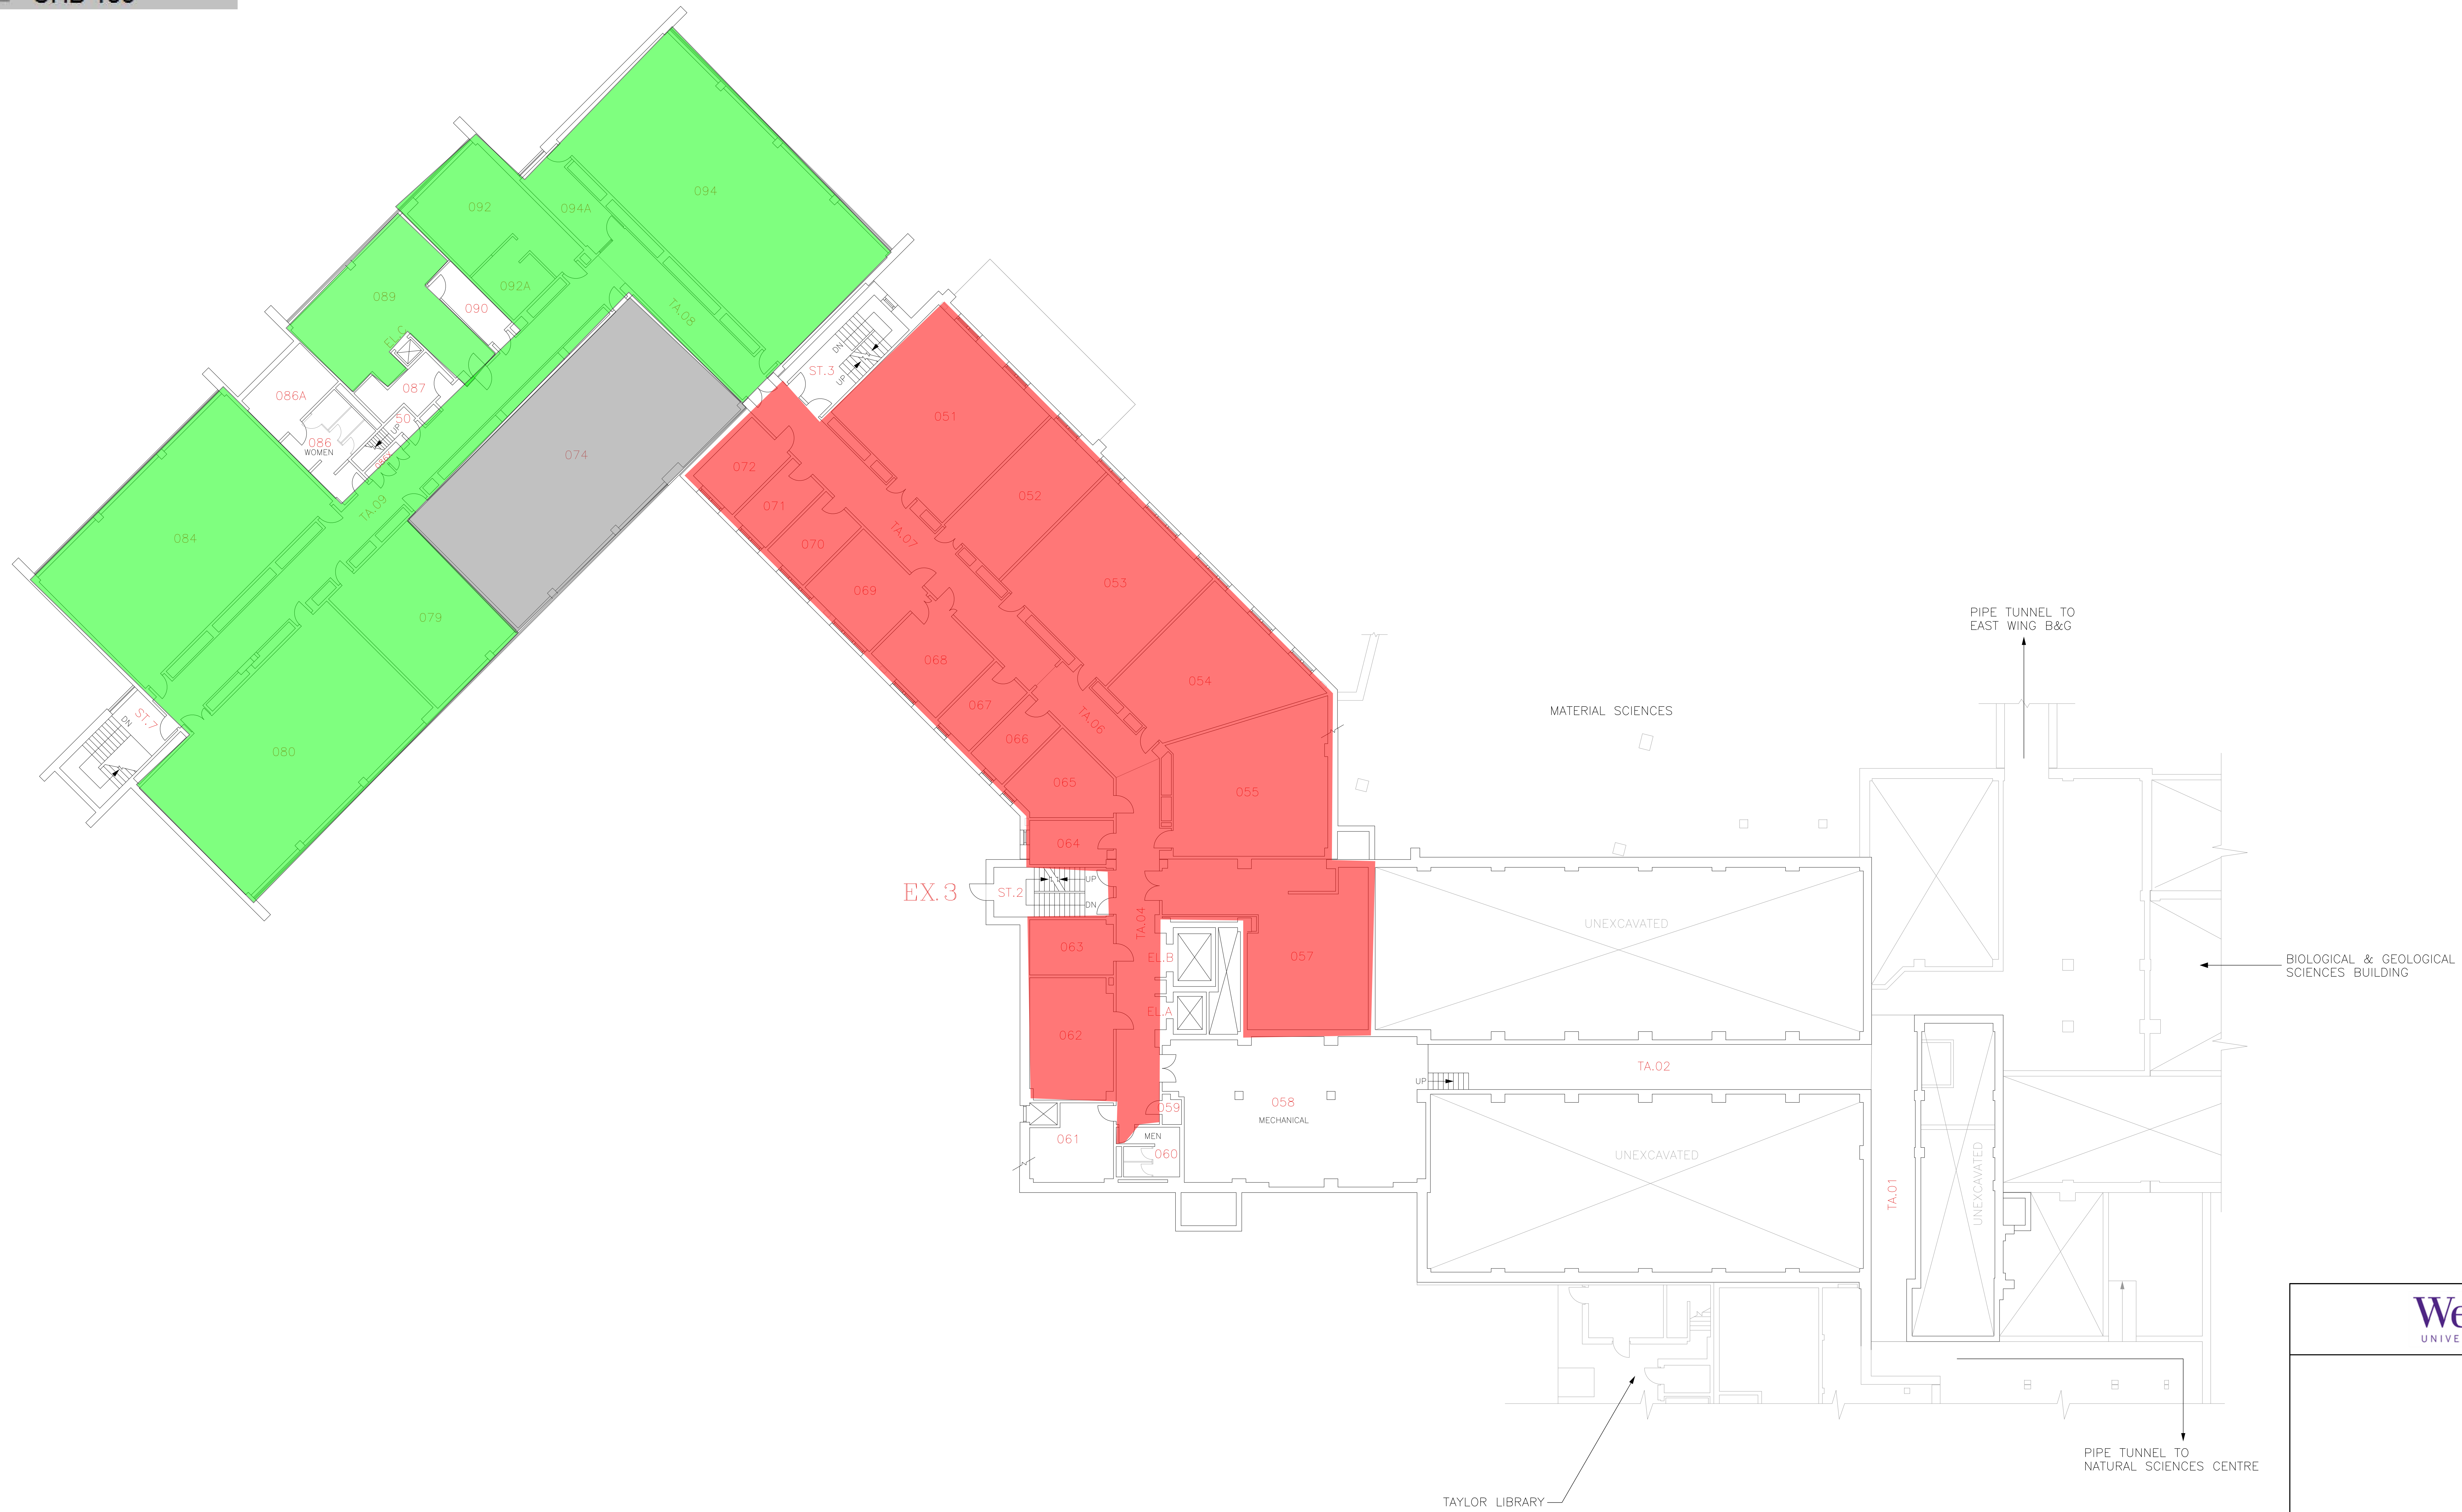

		SCALE
		DATE 2011-04-01
		DRAWN R. THOMAS
FACILITIES MANAGEMENT		CHECKED
BUILDING FLOOR PLAN - LEVEL 02 (LOWER GROUND FLOOR PLAN)		APPROVED
CHEMISTRY BUILDING		DWG. FILE No. CHB-02
		GEODEIC ELEV. 02

Colour Block Legend :


- CHB 101
- CHB 103
- CHB 104

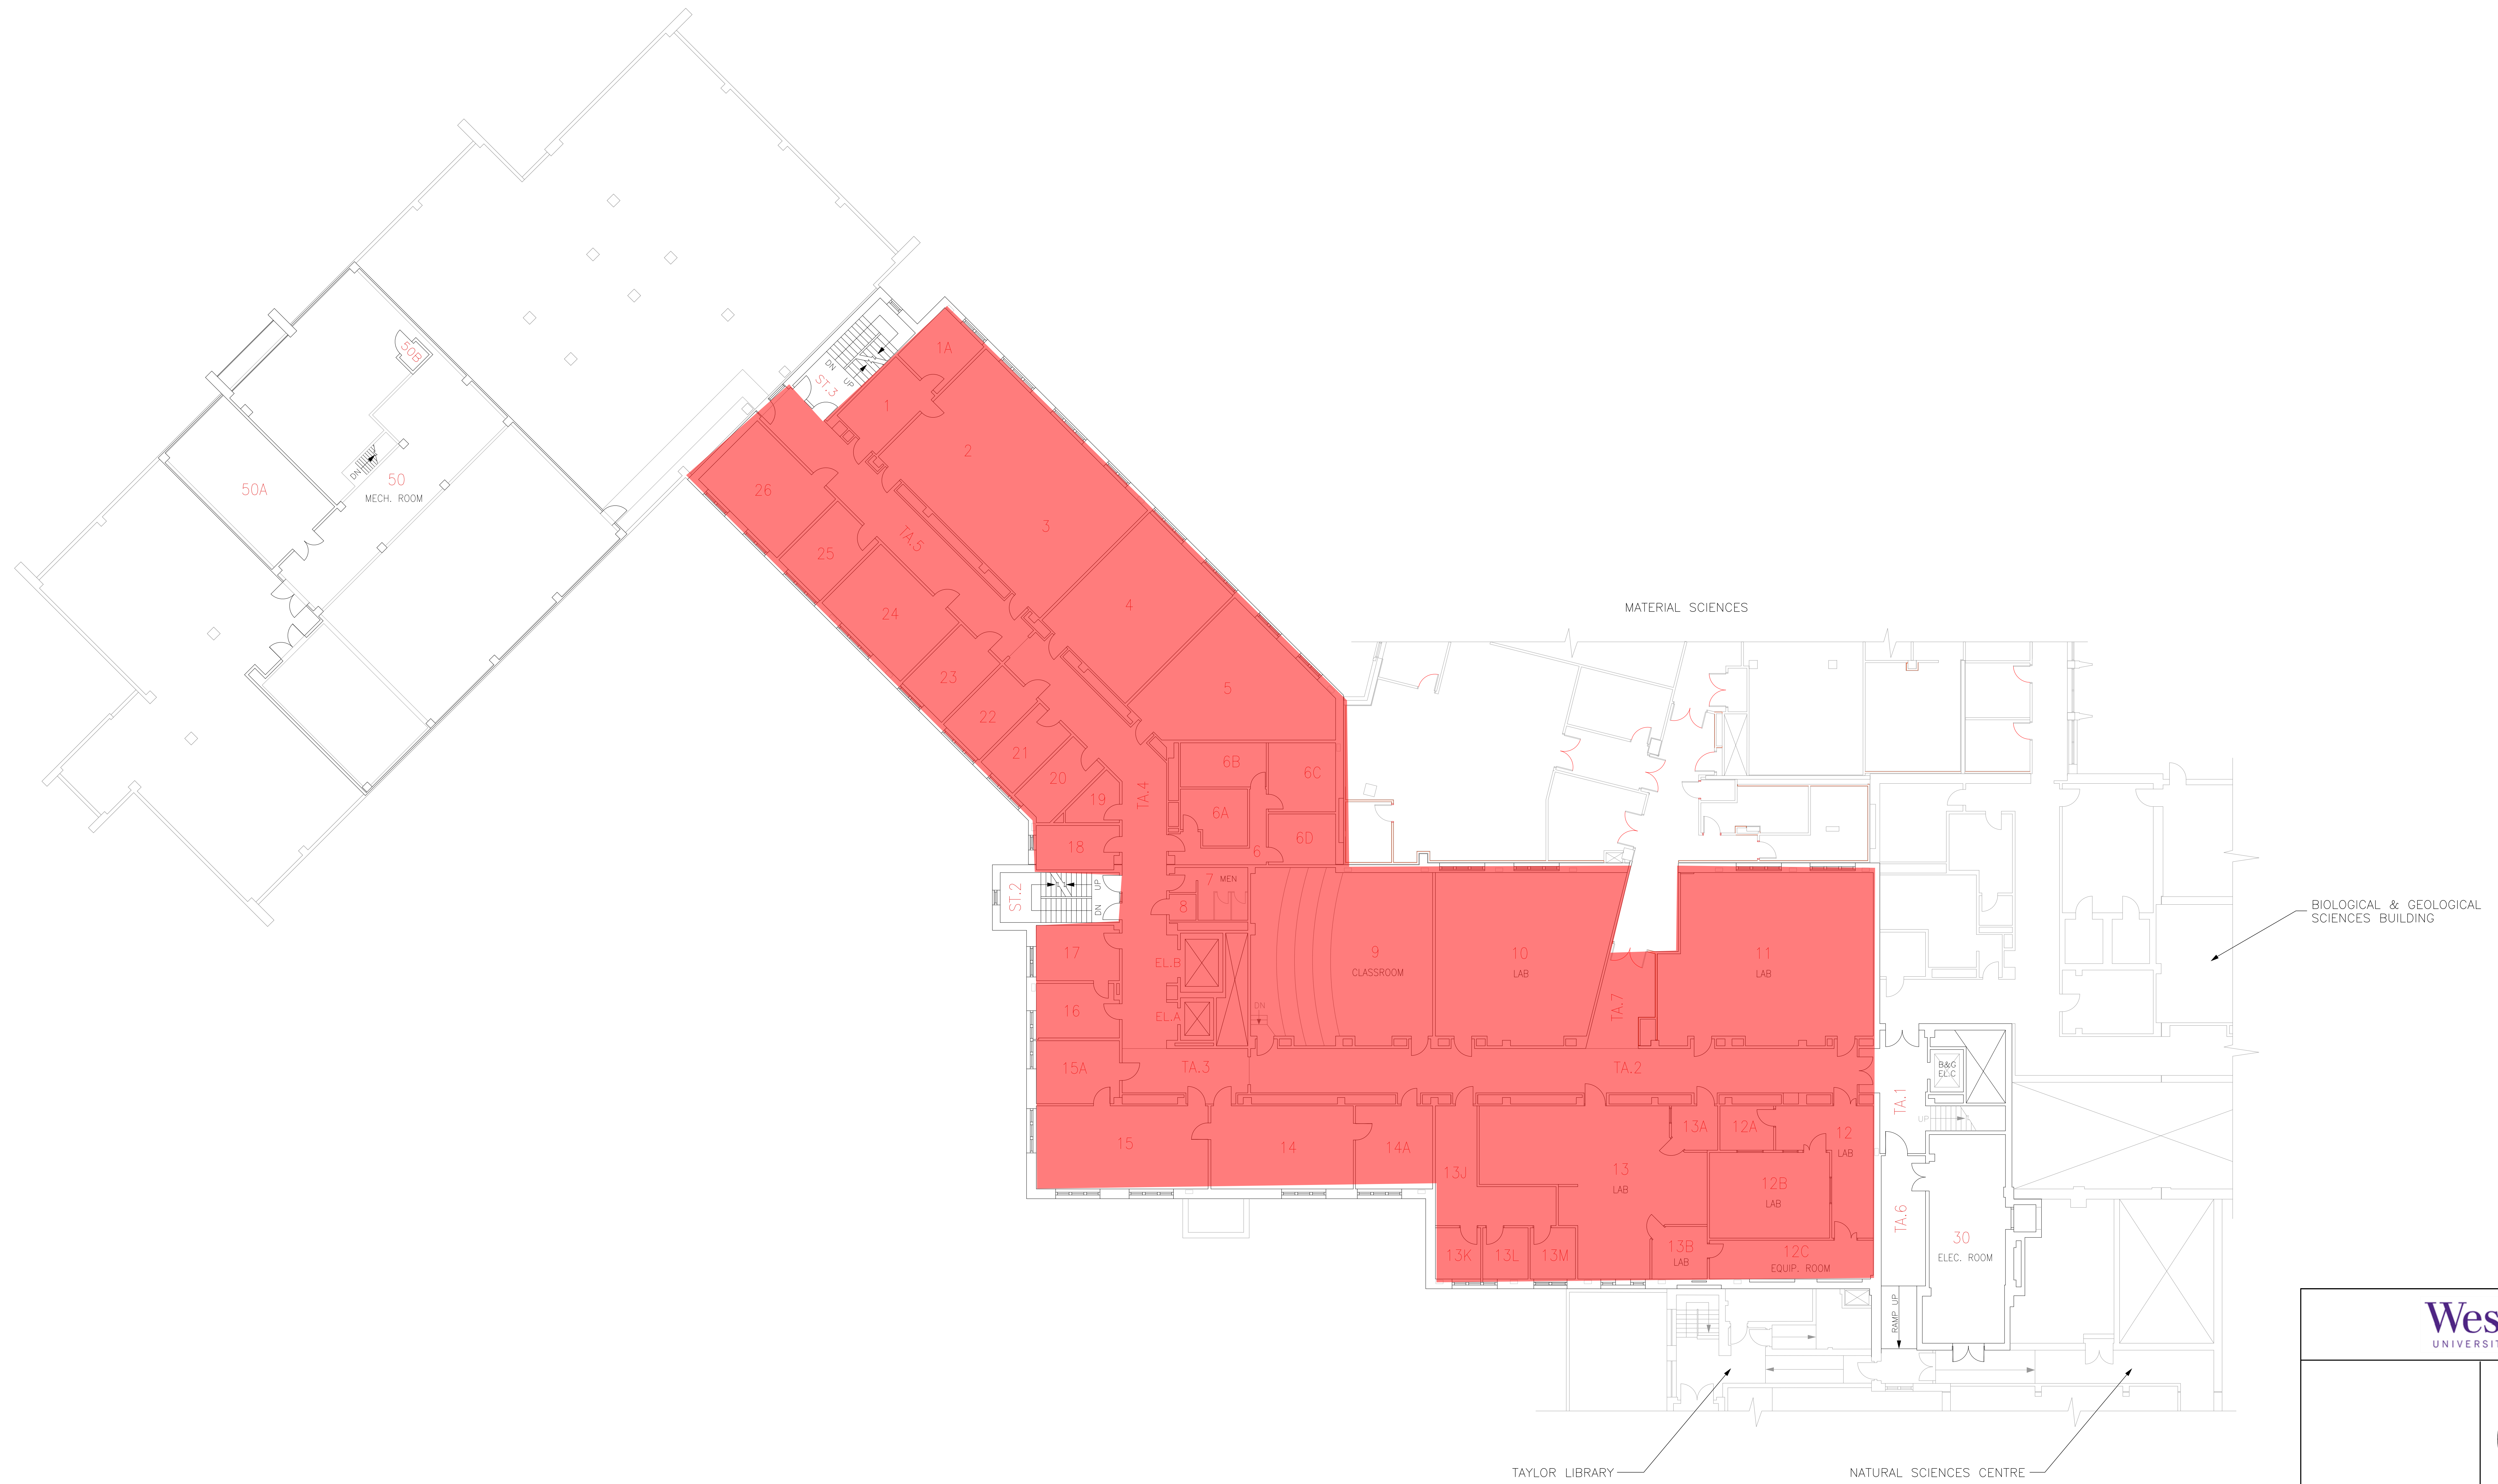
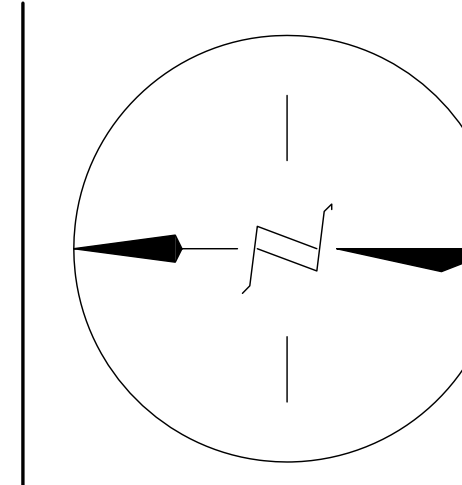
 


		SCALE
<p style="text-align: center;">BUILDING NORTH</p>		DATE 2012-01-04
<p>FACILITIES MANAGEMENT</p>		DRAWN R. THOMAS
<p>SCALE </p>		CHECKED
<p>BUILDING FLOOR PLAN - LEVEL 03 (GROUND FLOOR PLAN)</p>		APPROVED
<p>CHEMISTRY BUILDING</p>		DWG. FILE No. CHB-03 GEODEIC ELEV.
<p>03</p>		

Colour Block Legend :


- CHB 101
- CHB 103
- CHB 104

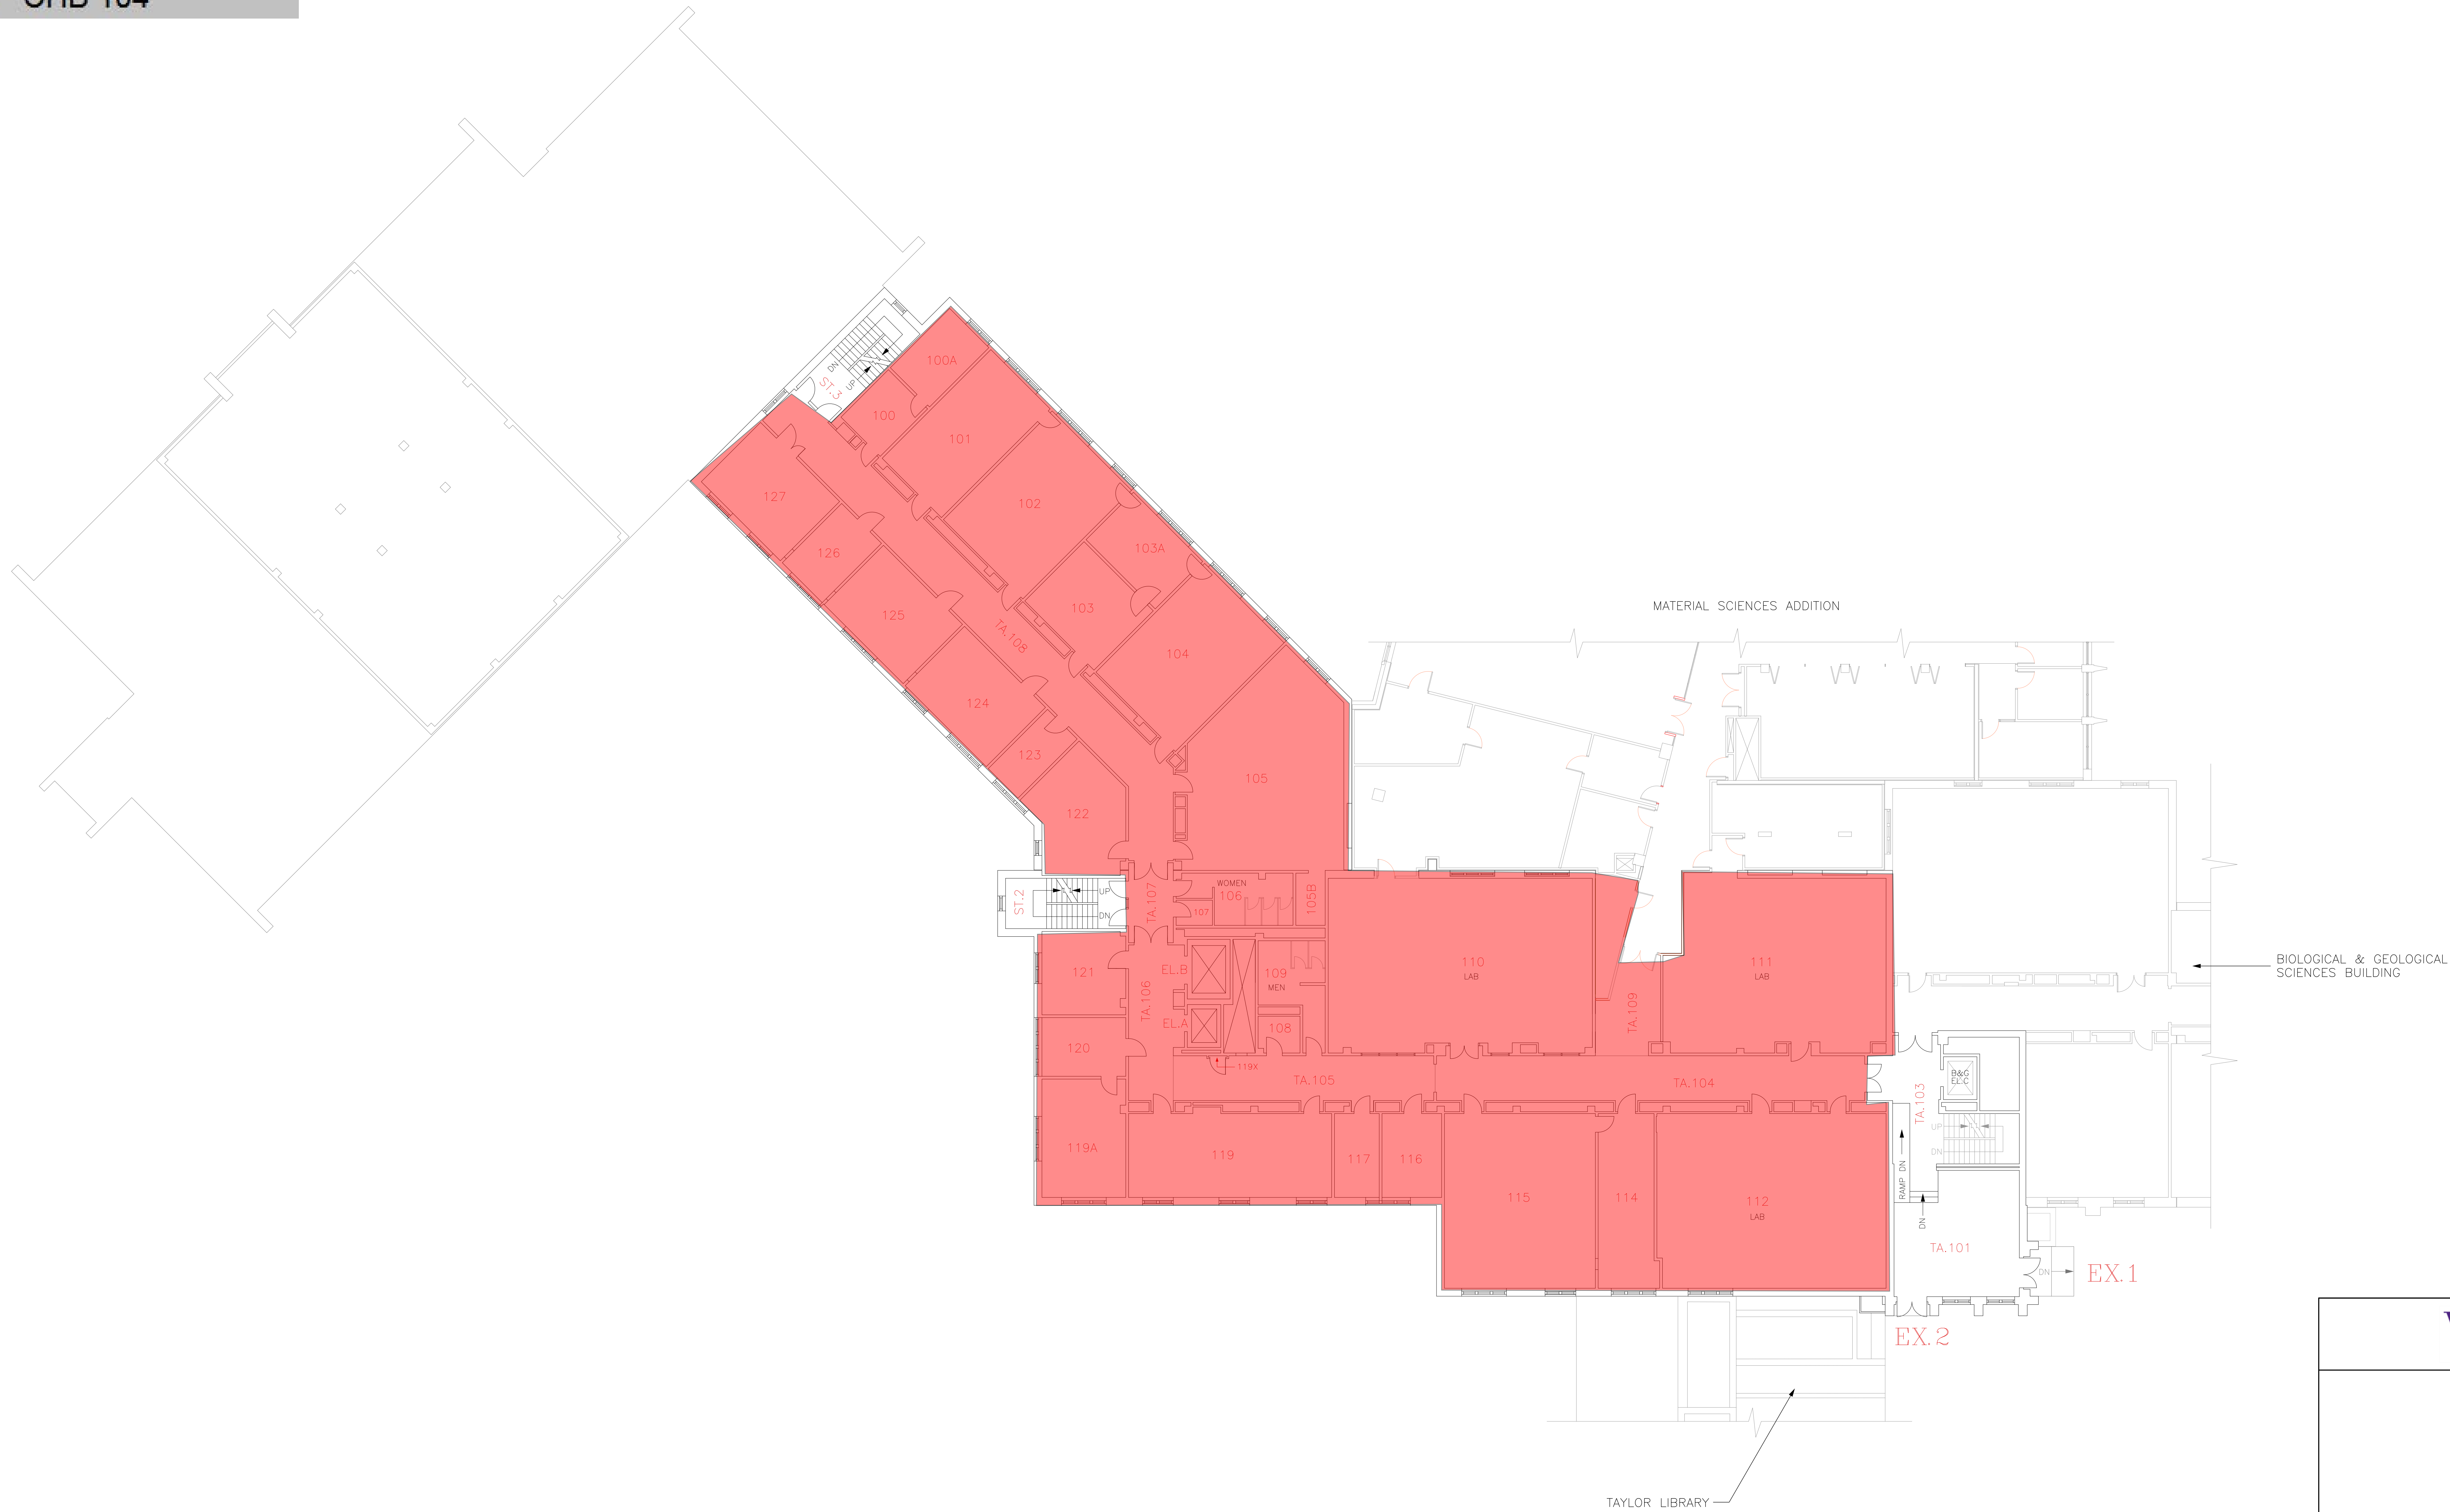
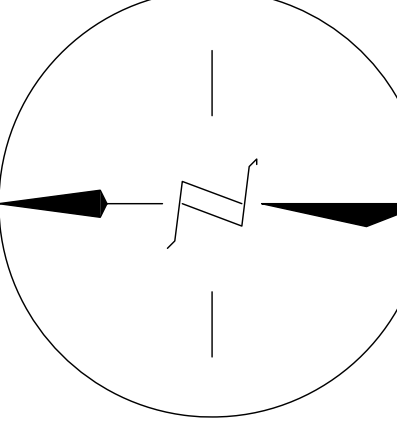
 


		SCALE DATE 2013-02-19 DRAWN R. THOMAS CHECKED APPROVED
 BUILDING NORTH	FACILITIES MANAGEMENT DWG. FILE No. CHB-04 GEODEIC ELEV.	
SCALE 		
BUILDING FLOOR PLAN - LEVEL 04 (FIRST FLOOR PLAN)		04
CHEMISTRY BUILDING		

Colour Block Legend :


- CHB 101
- CHB 103
- CHB 104

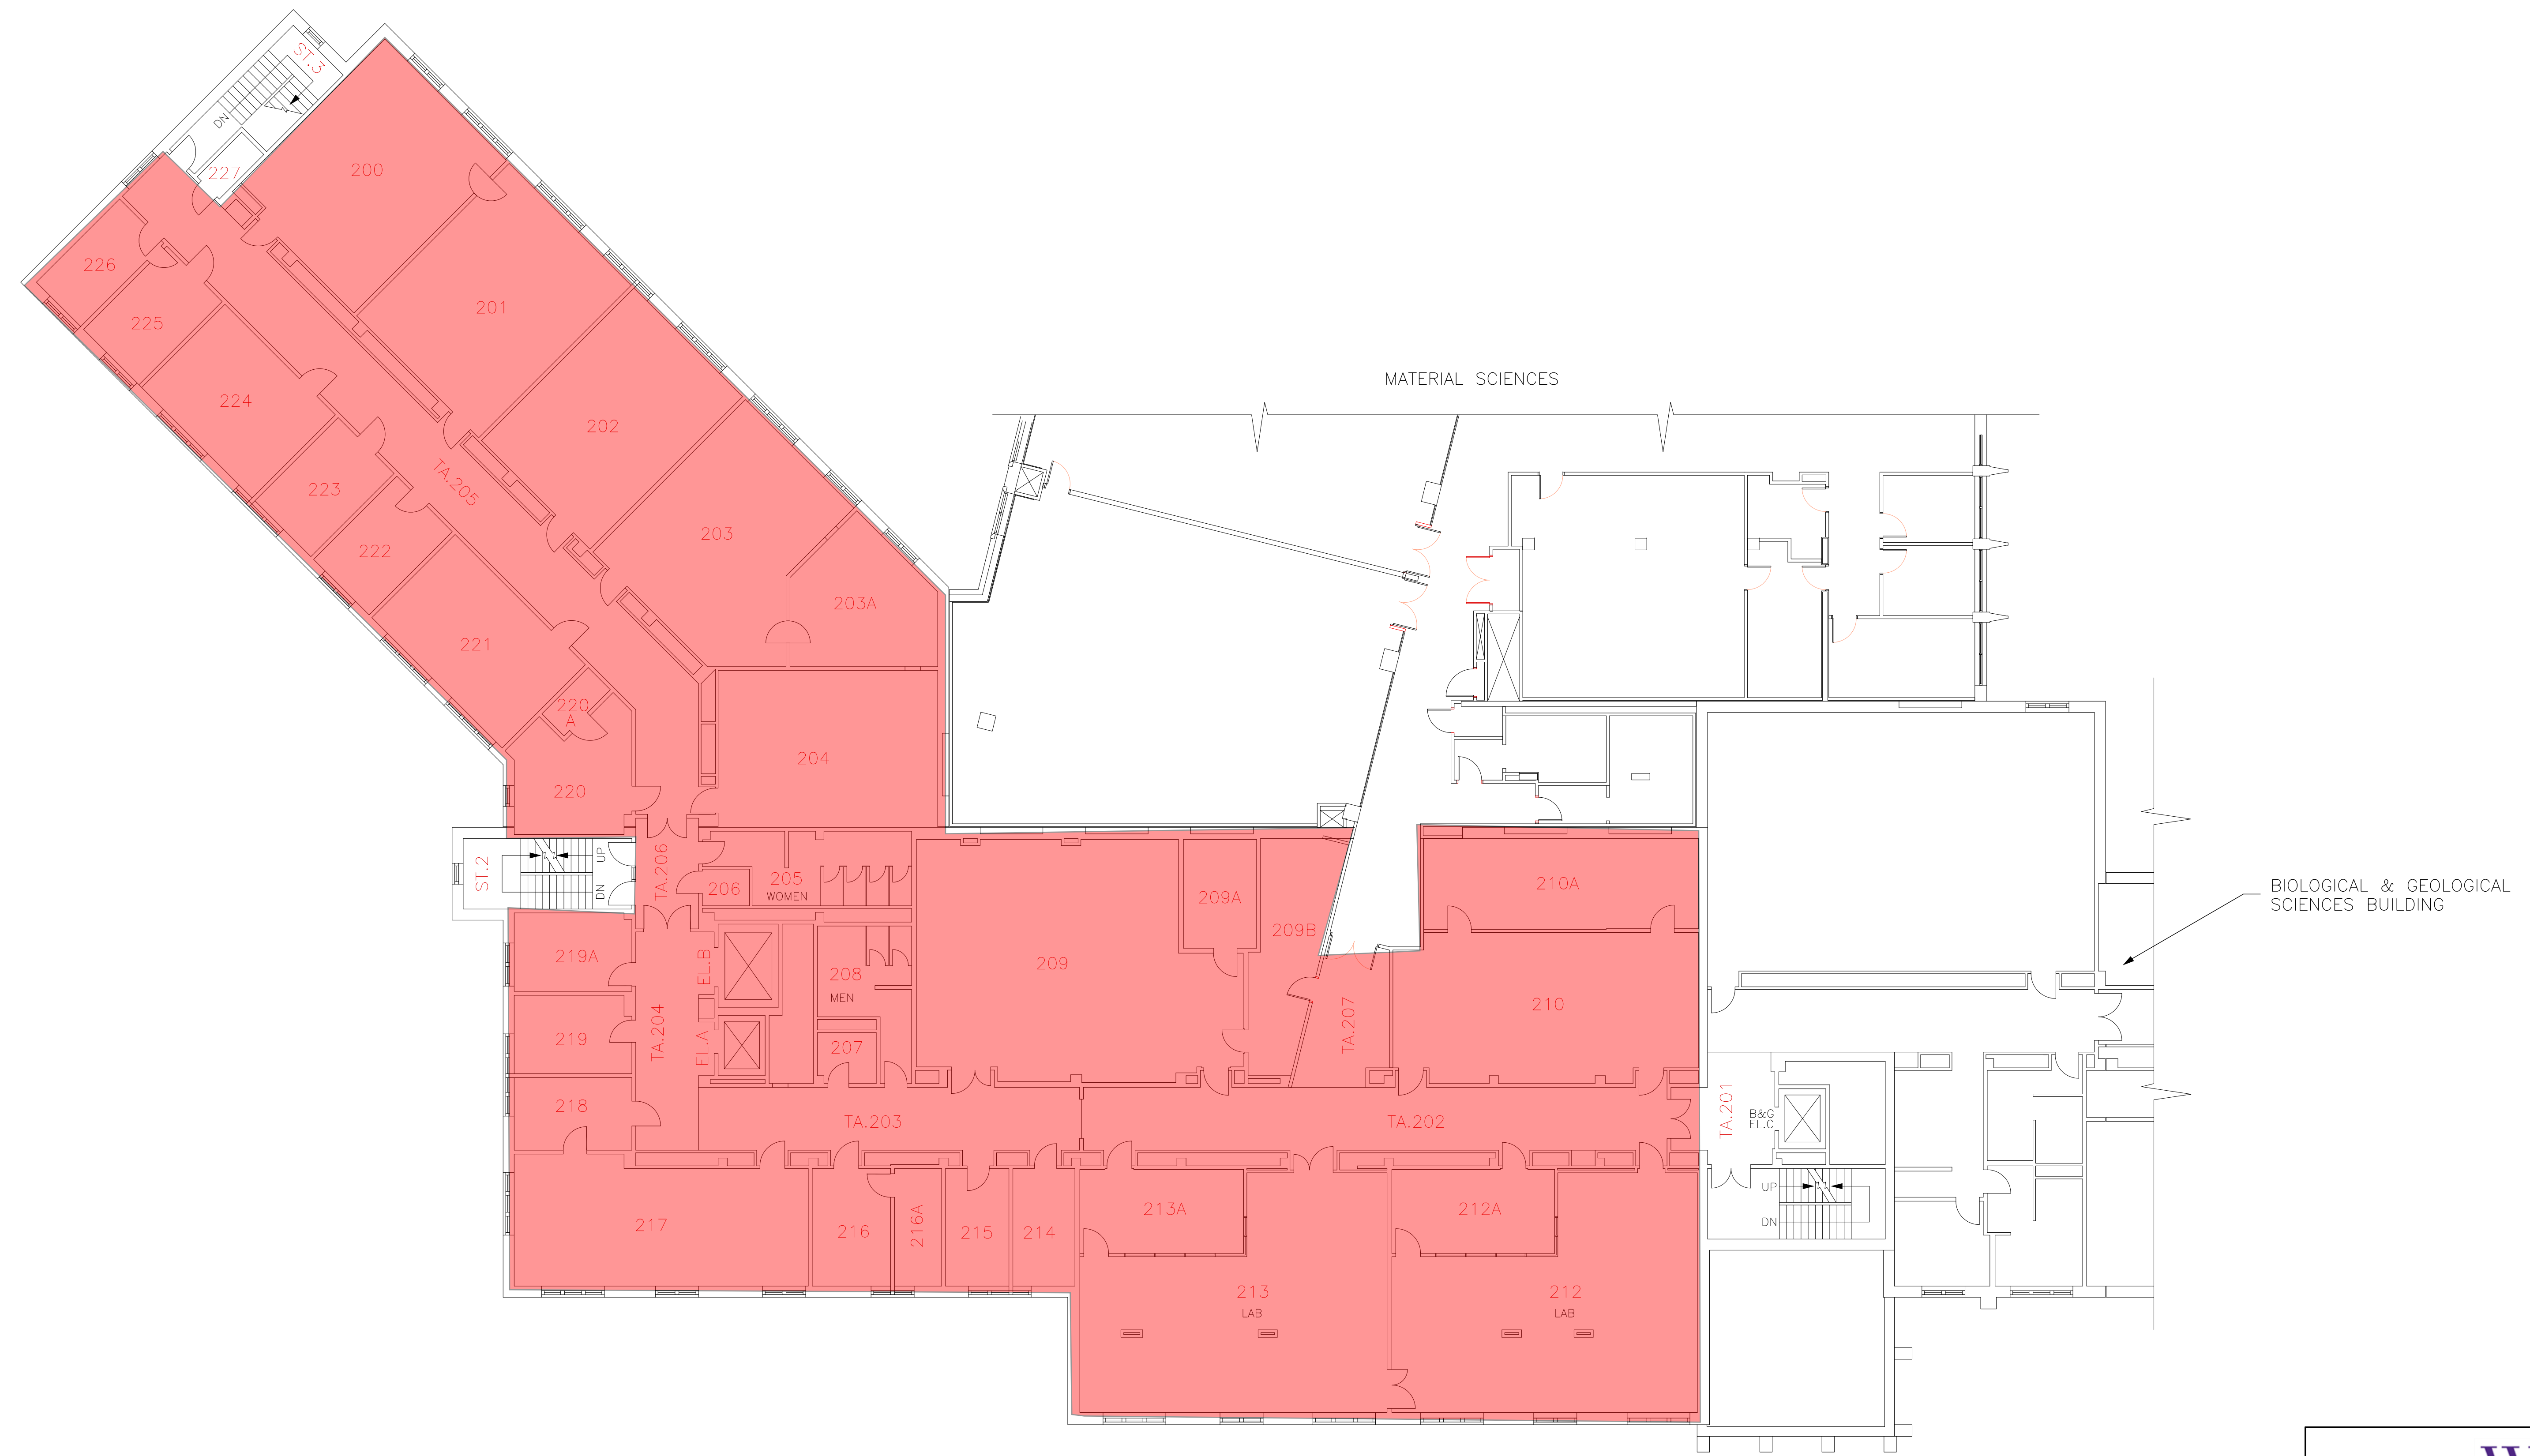



		SCALE
		DATE 2016-08-08
BUILDING NORTH		DRAWN R. THOMAS
		CHECKED
		APPROVED
FACILITIES MANAGEMENT		DWG. FILE No. CHB-05
SCALE 		GEODEIC ELEV.
BUILDING FLOOR PLAN - LEVEL 05 (SECOND FLOOR PLAN)		05
CHEMISTRY BUILDING		

Colour Block Legend :

- CHB 101
- CHB 103
- CHB 104

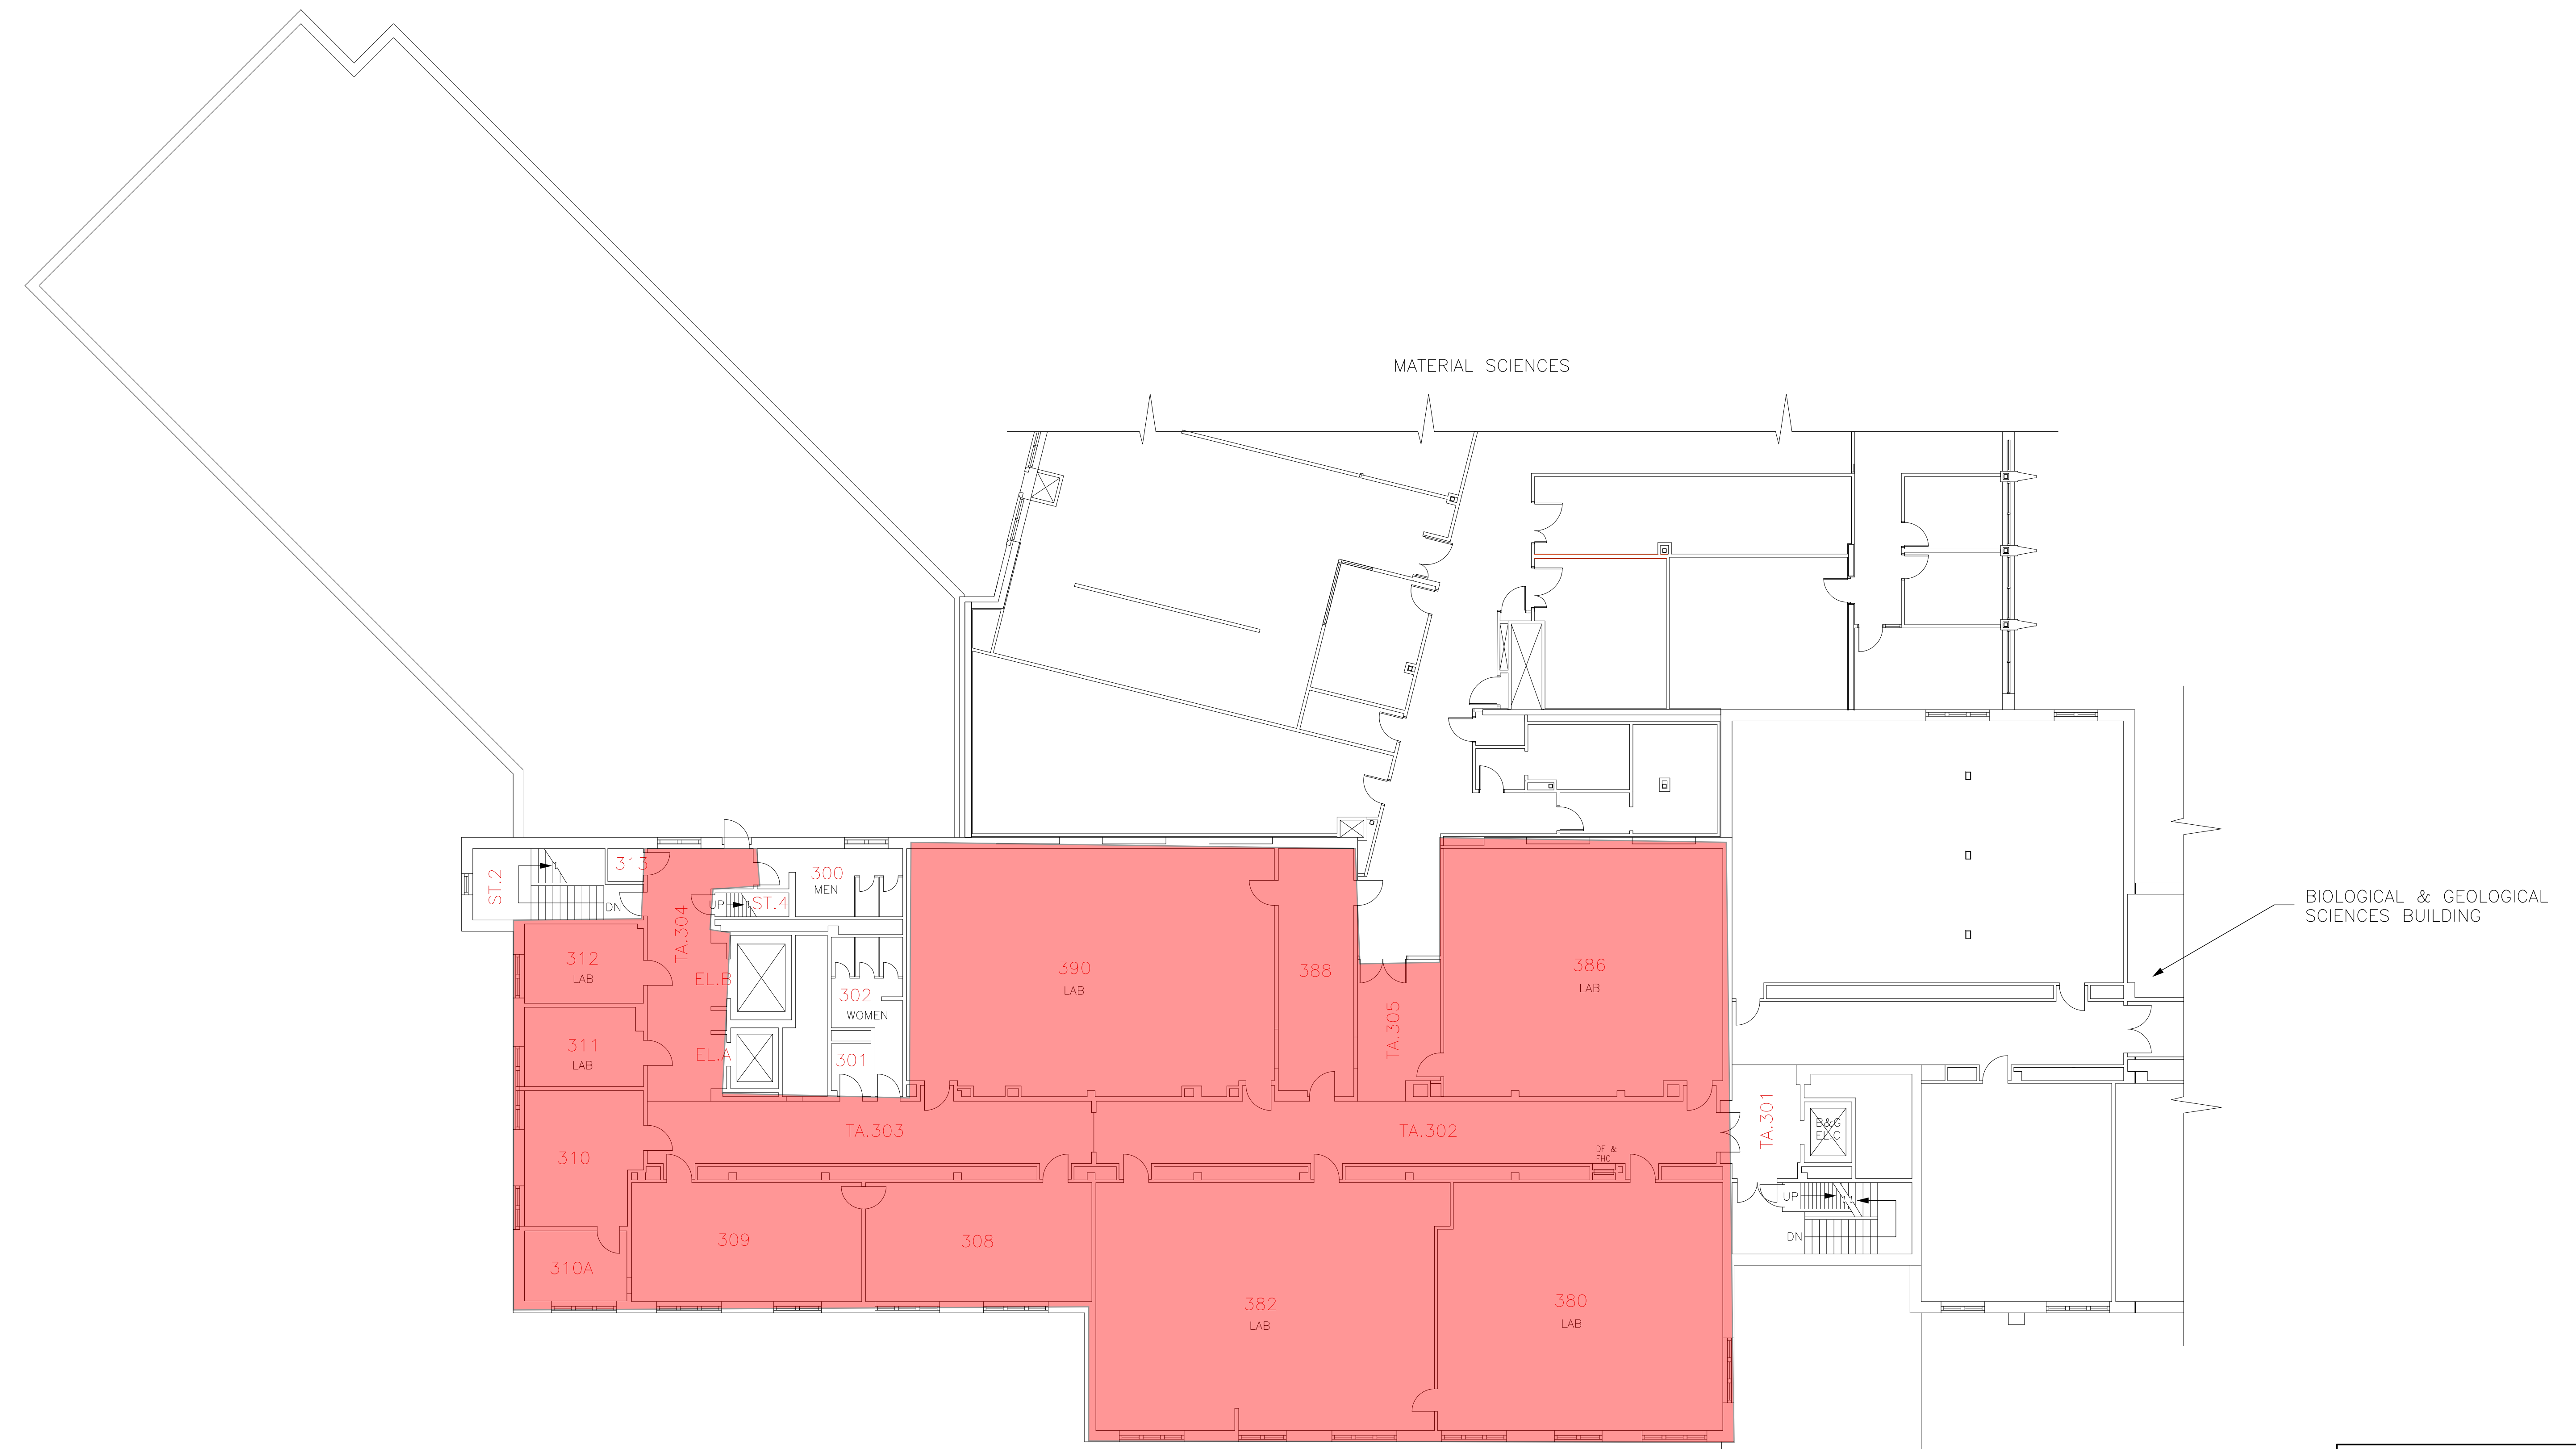


<p>BUILDING NORTH</p>	<table border="1" style="width: 100%; border-collapse: collapse;"> <tr><td style="font-size: 8px;">SCALE</td></tr> <tr><td style="font-size: 8px;">DATE</td></tr> <tr><td style="font-size: 8px;">2016-06-01</td></tr> <tr><td style="font-size: 8px;">DRAWN</td></tr> <tr><td style="font-size: 8px;">R. THOMAS</td></tr> <tr><td style="font-size: 8px;">CHECKED</td></tr> <tr><td style="font-size: 8px;">APPROVED</td></tr> <tr><td style="font-size: 8px;"> </td></tr> <tr><td style="font-size: 8px;"> </td></tr> </table>	SCALE	DATE	2016-06-01	DRAWN	R. THOMAS	CHECKED	APPROVED		
SCALE										
DATE										
2016-06-01										
DRAWN										
R. THOMAS										
CHECKED										
APPROVED										
FACILITIES MANAGEMENT										
SCALE	DWG. FILE No. CHB-06 GEODETTIC ELEV.									
BUILDING FLOOR PLAN - LEVEL 06 (THIRD FLOOR)										
CHEMISTRY BUILDING	06									

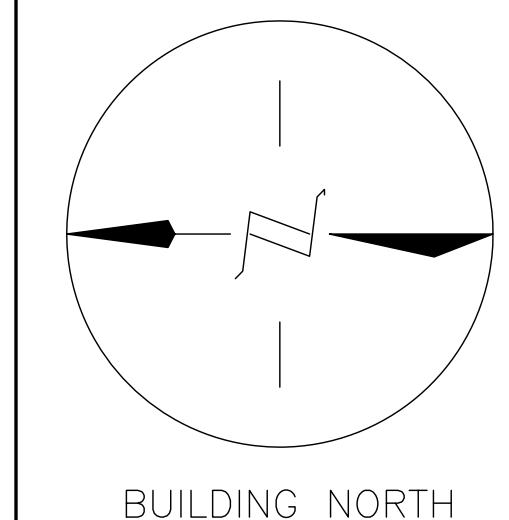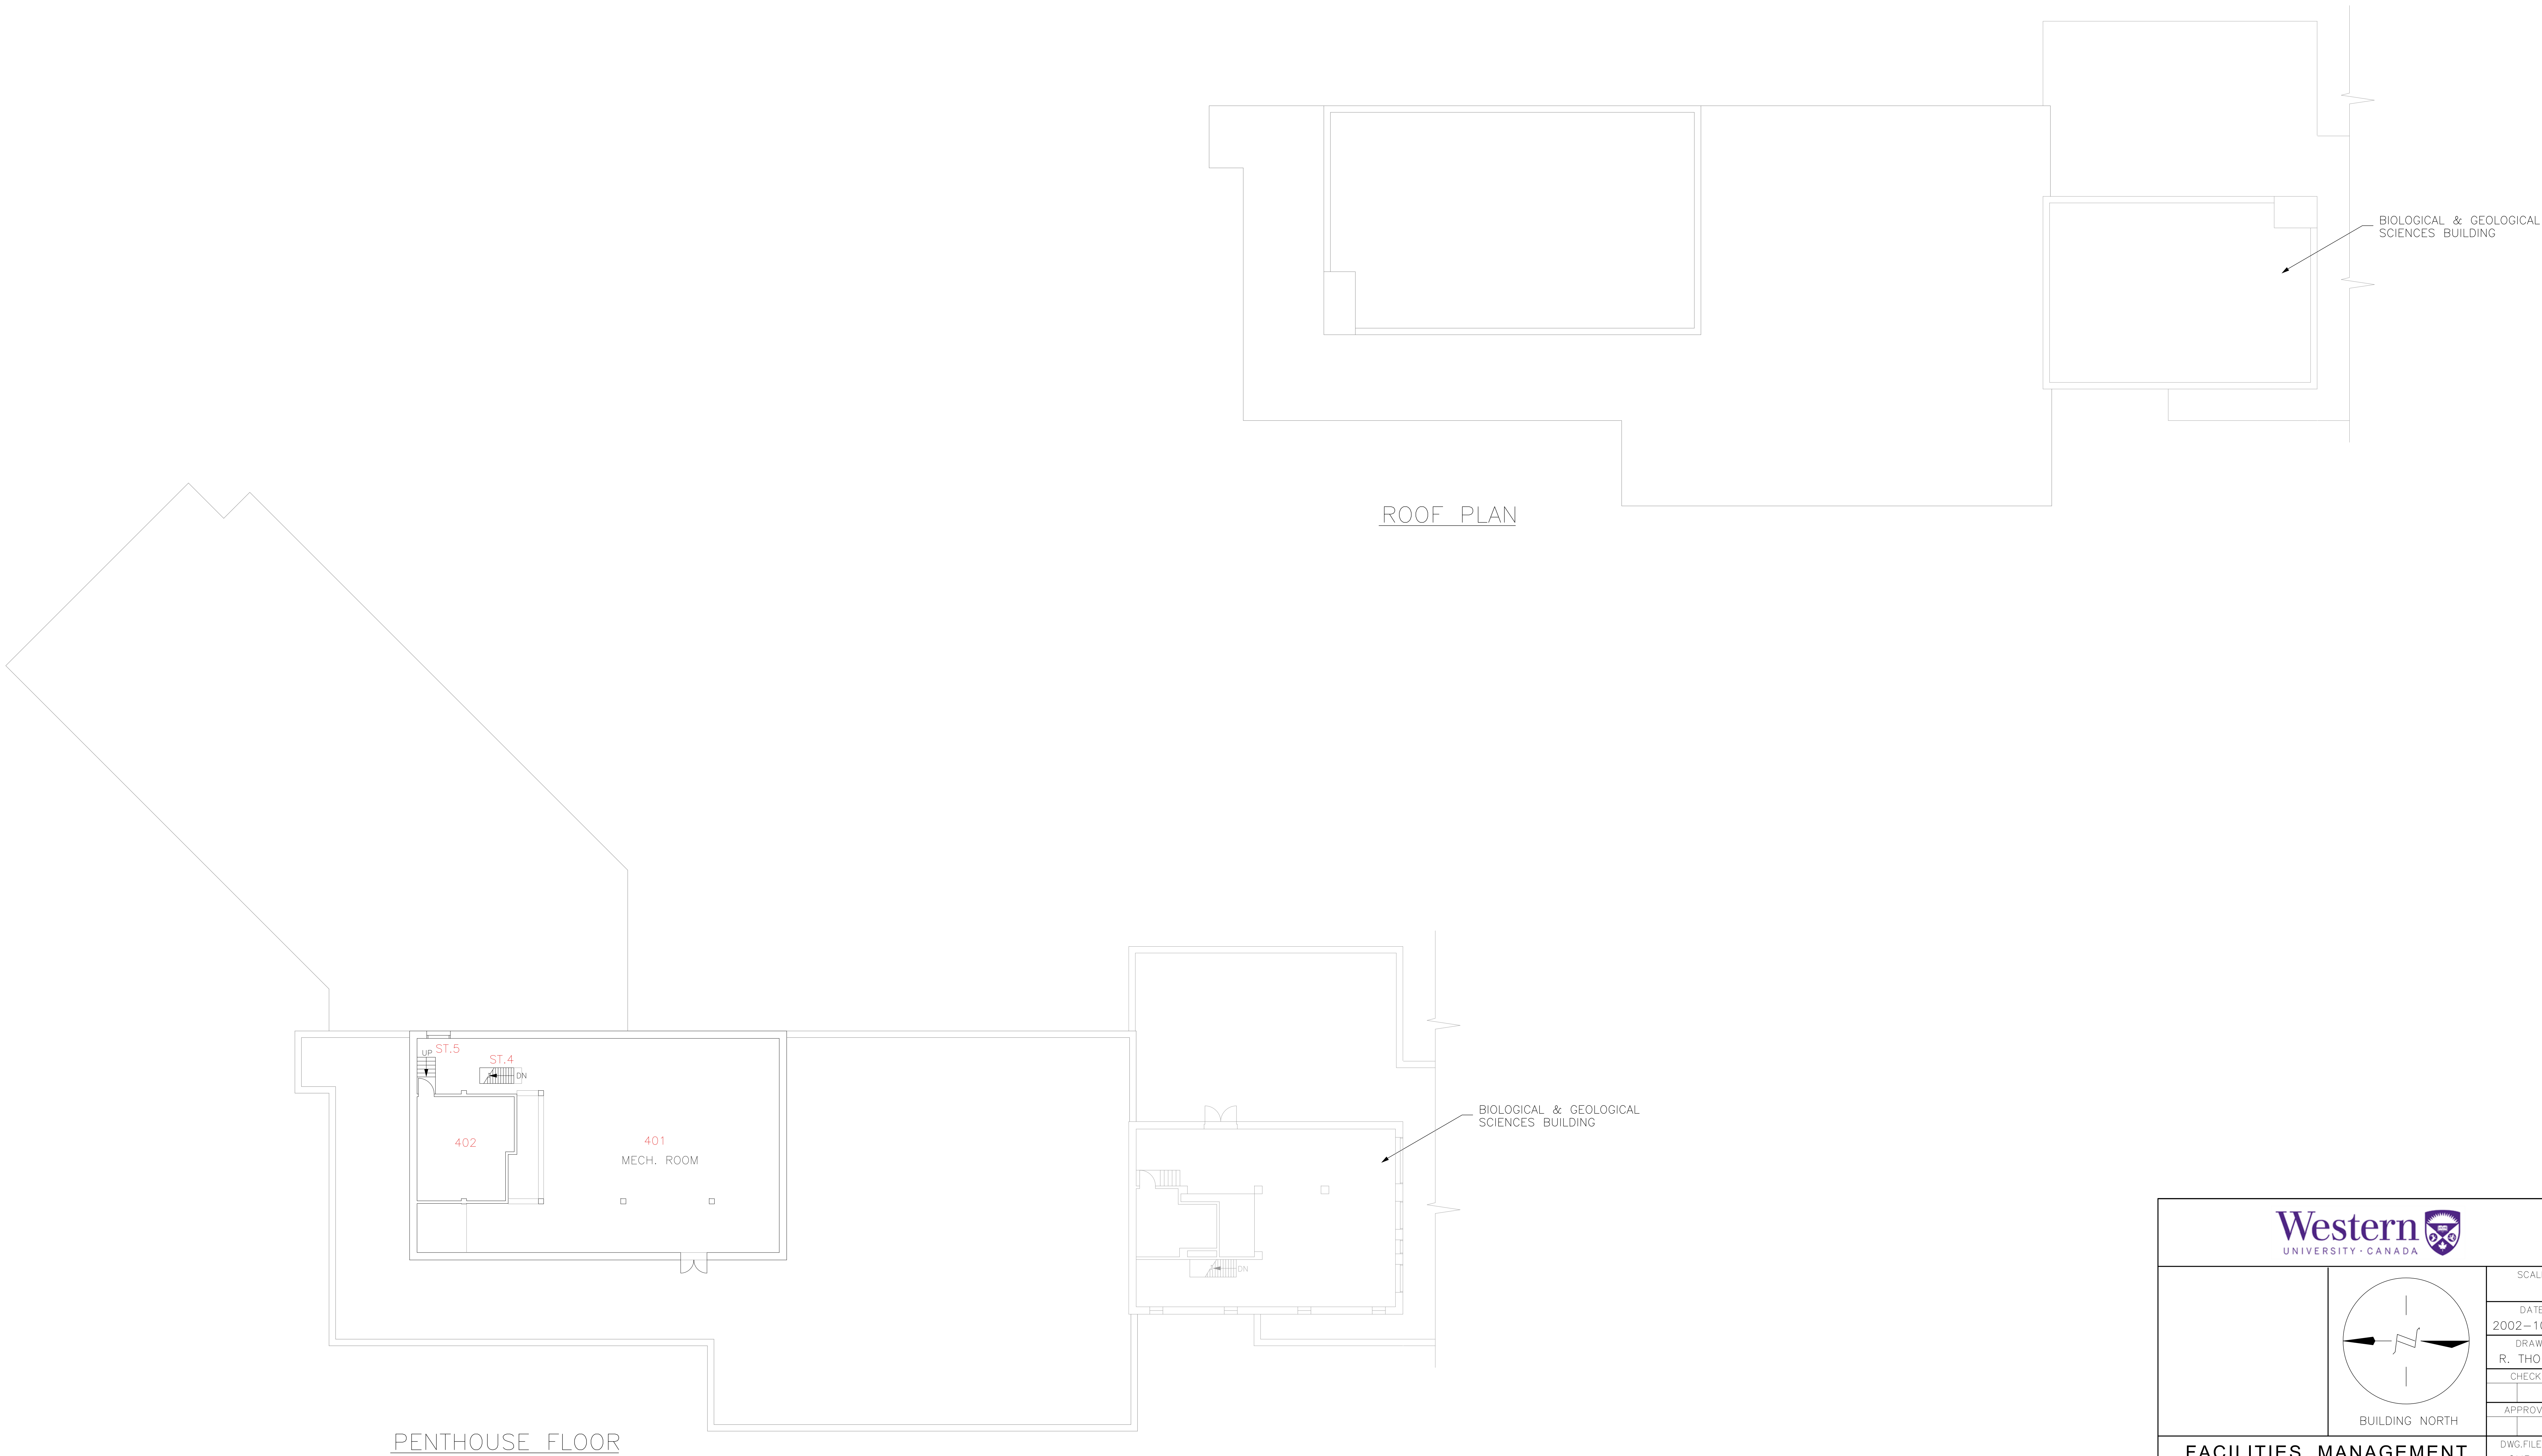

SCALE	
DATE	2002-10-04
DRAWN	R. THOMAS
CHECKED	
APPROVED	

FACILITIES MANAGEMENT

DWG. FILE No.
CHB-07
GEODEIC ELEV.

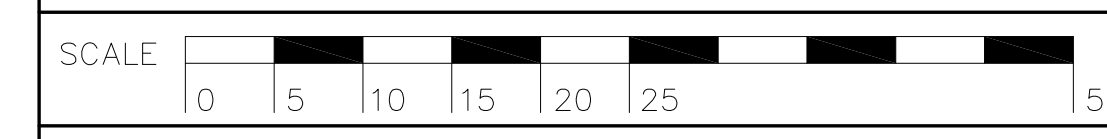

BUILDING FLOOR PLAN - LEVEL 07
(PENTHOUSE FLOOR PLAN & ROOF PLAN)

CHEMISTRY BUILDING

07