



Notice of Service Interruption/Area Closure
Western University
Facilities Management
Client Services 519-661-3304 (fmhelp@uwo.ca)

Submit by E-mail
 Print Form

Date of Interruption/Closure: Time(s):

Building(s) Affected: #1 #2
 #3 #4

Areas/Rooms Affected Alternate Route/Service:

Service to be interrupted: #1 #2
 #3 #4

Description/Reason for Project:

Requester: Date of Request:

Supervising Tradesperson: Unit:

Trade Manager: Unit: Date:

Contractor: Phone #:

Coordinator/Project Manager: Phone #: Date:

Reviewed by Trade Manager(s)/Shop(s) Affected:


Name:	Date:	Name:	Date: Feb 3, 2017
Signature/Stamp:		Signature/Stamp:	
Name:	Date:	Principal Occupants:	
Signature/Stamp:		Name:	Ext. Date:
Name:	Date:	Name:	Ext. Date:
Signature/Stamp:		Name:	Ext. Date:
Name:	Date:	Name:	Ext. Date:
Signature/Stamp:		Approval to Proceed: <input type="text"/> Date: <input type="text"/>	
Name:	Date:	APPROVED By Dan Trudgeon at 7:13 am, Feb 03, 2017	
Signature/Stamp:			

Notes:



BASEMENT FLOOR

787.88 FT.

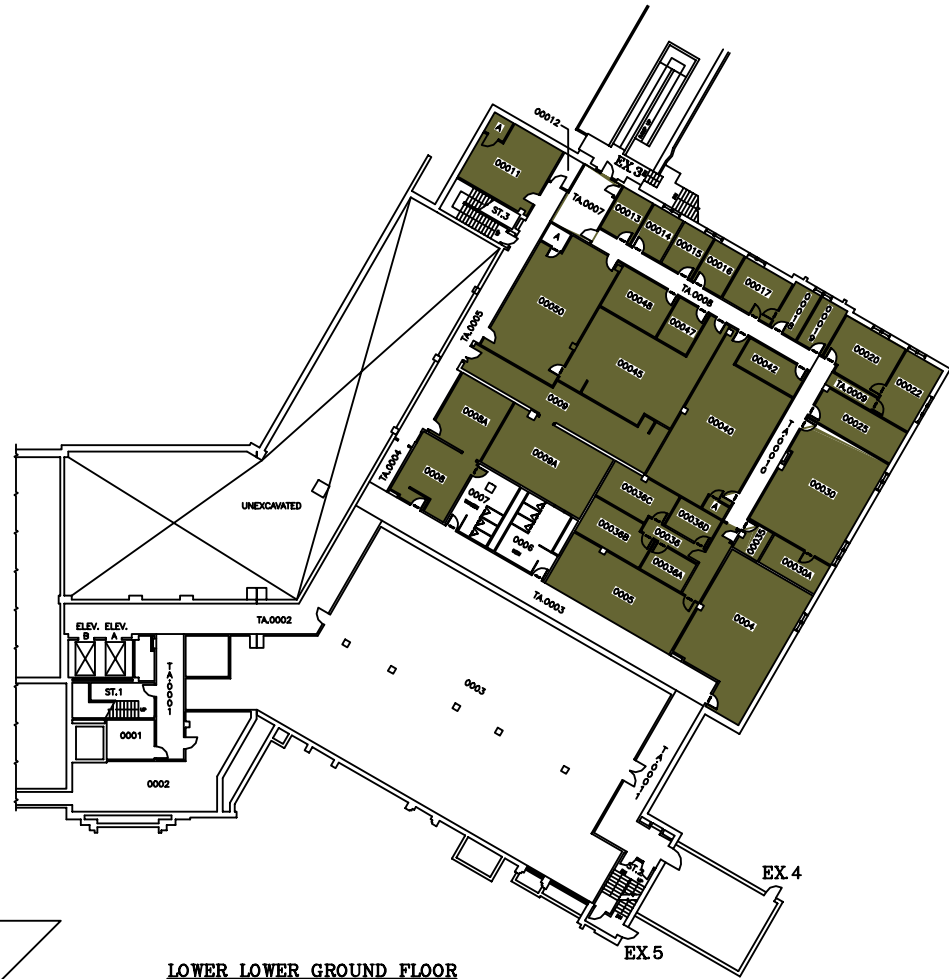

LOWER LOWER GROUND FLOOR

798.89 FT.

SYSTEM	ZONE #
113	A
114	B
	C

**THE UNIVERSITY of WESTERN ONTARIO
PHYSICAL PLANT DEPARTMENT**


	SCALE
	DATE 98-01-28
	DRAWN R. THOMAS
	CHECKED
	APPROVED

Facilities Engineering & Construction

SCALE 1" = 16' 0" (AS SHOWN)
MINIATURE FLOOR PLAN - LEVELS 01 & 02
(BASEMENT & LOWER LOWER GROUND FLOORS)

DENTAL SCIENCES BLDG.


SCALE
DATE
DRAWN
CHECKED
APPROVED
SHEET NO.
DSEA/MIN
ISSUED BY
VARIES
01

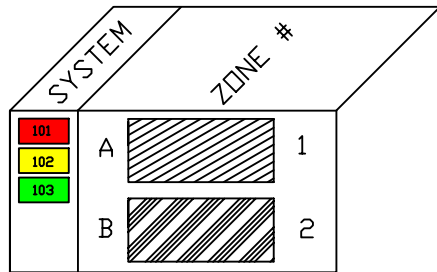

EX 1

FAN 101, 102, 103, 104 & 113
NEED TO BE SHUTDOWN
WHEN WORK IN THE
CEILING IS REQUIRED
(SUPPLY & RETURN)

THE UNIVERSITY of WESTERN ONTARIO
PHYSICAL PLANT DEPARTMENT

 



SCALE
DATE
98-09-11
DESIGNED
R. THOMAS
CHECKED
APPROVED
DRAWN BY
DSB/MIN
GRAPHIC ELEV.
812.80 FT.
02

Facilities Engineering & Construction

SCALE 1" = 10' 1/2" 1/4" 1/8" 1/16" 3/32" 1/8" 1/4" 3/8" 1/2" 5/8" 3/4" 7/8" 1"


MINIATURE FLOOR PLAN - LEVEL 03
(LOWER GROUND FLOOR)

DENTAL SCIENCES BLDG.

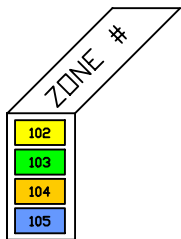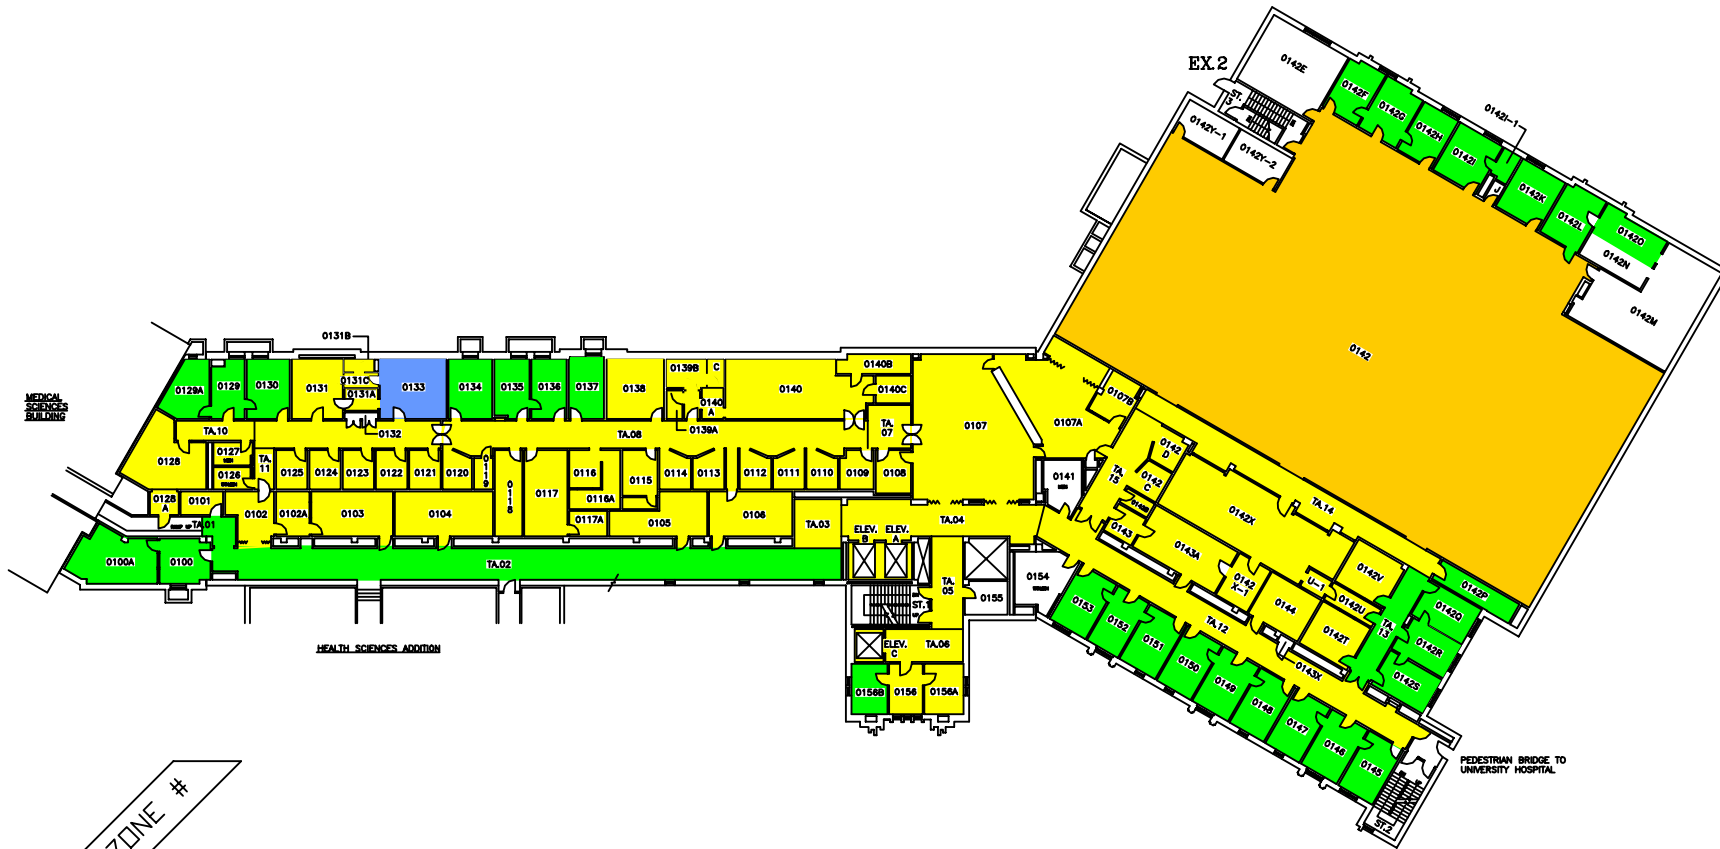

THE UNIVERSITY of WESTERN ONTARIO
PHYSICAL PLANT DEPARTMENT

	SCALE
	DATE 98-01-21
	DRAWN BY R. THOMAS
	CHECKED BY [Signature]
Facilities Engineering & Construction	
SCALE 1" = 10' 10 15 20 25 30 35 40 45 50	SHEET NO. DSB/MIN GEOMETRIC ELEV. 828.86 FT. SHEET 03
MINATURE FLOOR PLAN - LEVEL 04 (GROUND FLOOR)	
DENTAL SCIENCES BLDG.	

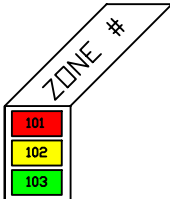

THE UNIVERSITY of WESTERN ONTARIO
PHYSICAL PLANT DEPARTMENT

SCALE		
DATE	98-08-08	
DRAWN	R. THOMAS	
CHECKED		
APPROVED		
DESIGNED BY	DSB/MIN	
GEOMETRIC ELEV.	840.88 FT.	

Facilities Engineering & Construction

SCALE 1" = 10' 1" 2" 3" 4" 5" 6" 8" 10" 12" 15" 20" 25" 30" 40" 50" 60" 80" 100'

MINIATURE FLOOR PLAN - LEVEL 05 (FIRST FLOOR)

DENTAL SCIENCES BLDG.

04



SYSTEM	ZONE #
101	F
102	G
103	H
	I

THE UNIVERSITY of WESTERN ONTARIO
PHYSICAL PLANT DEPARTMENT


	N
	SCALE
	DATE
	DESIGNED BY
	CHECKED BY

Facilities Engineering & Construction

MINIATURE FLOOR PLAN - LEVEL 06
(SECOND FLOOR)


DENTAL SCIENCES BLDG.

05

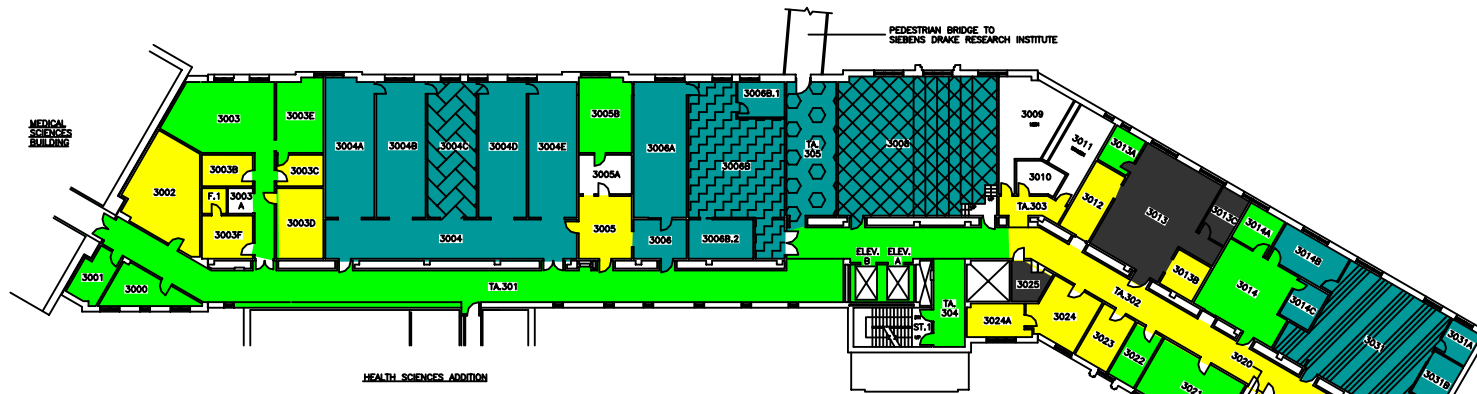

HEALTH SCIENCES ADDITION

THIRD FLOOR

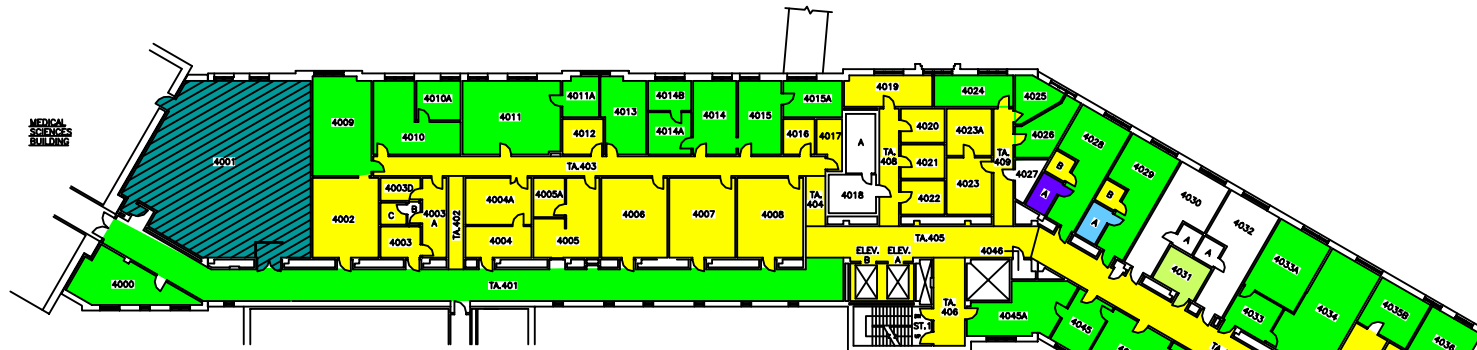


HEALTH SCIENCES ADDITION

FOURTH FLOOR

SYSTEM	ZONE #
102	A
103	B
107	C
108	D
109	E
110	F
111	

THE UNIVERSITY of WESTERN ONTARIO
PHYSICAL PLANT DEPARTMENT

 


Facilities Engineering & Construction


MINIATURE FLOOR PLANS - LEVELS 07 & 08
(3RD AND 4TH FLOORS)

DENTAL SCIENCES BLDG.


SCALE
98-01-22
DATE
R. THOMAS
CHECKED
APPROVED
DWG FILE NO.
DSB/MIN
GEOMETRIC ELEV.
VARIES
SHEET
06

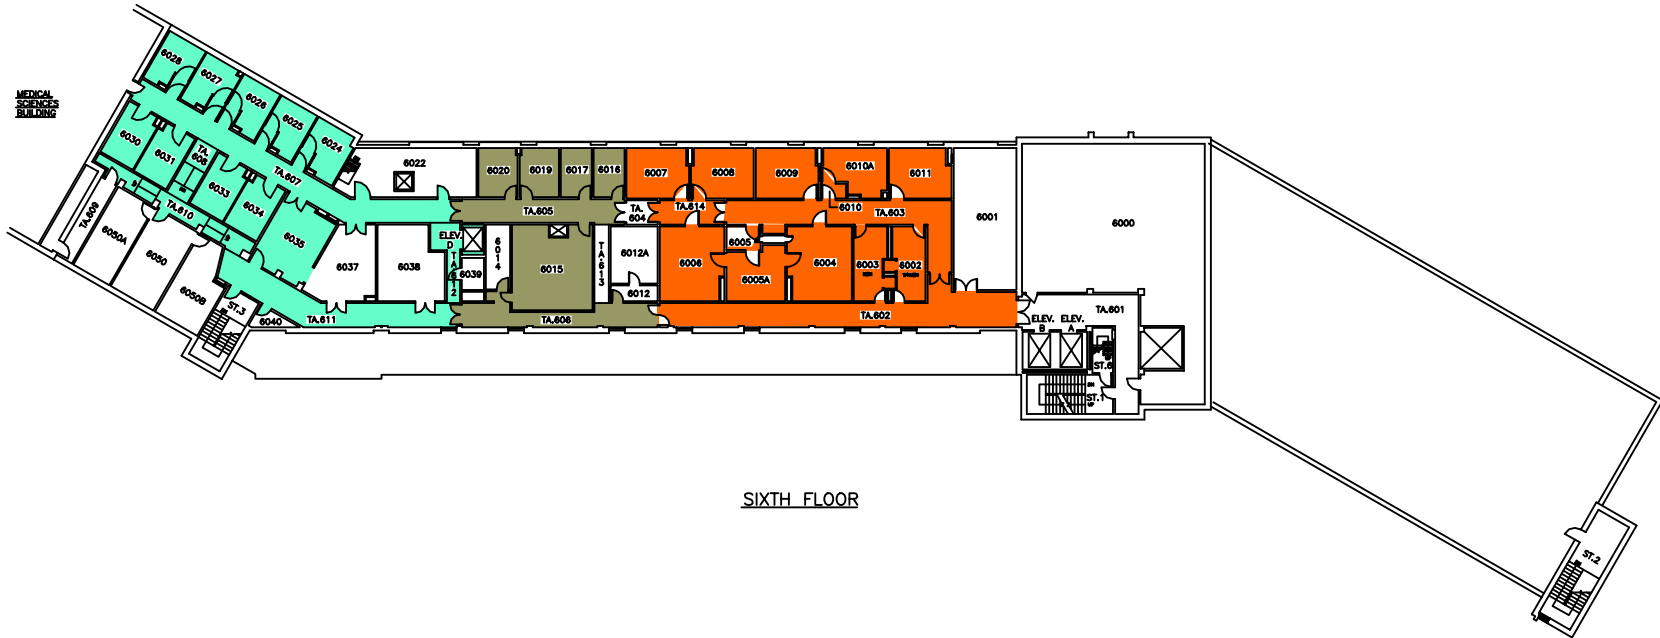

SIXTH FLOOR

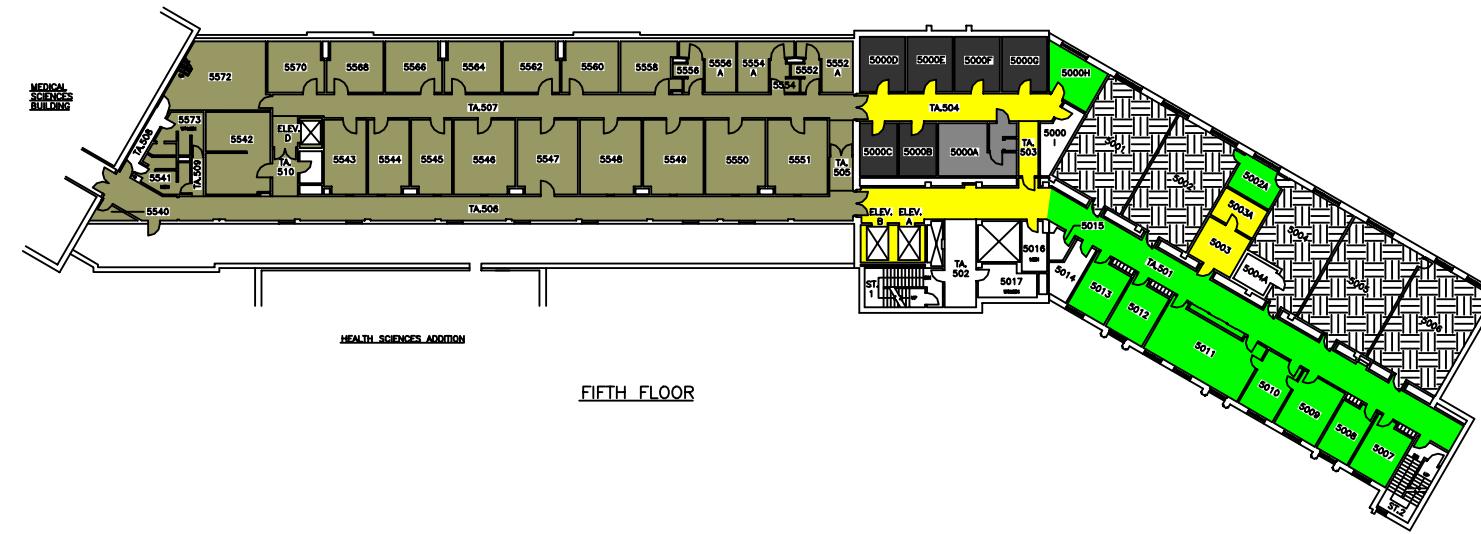

FIFTH FLOOR

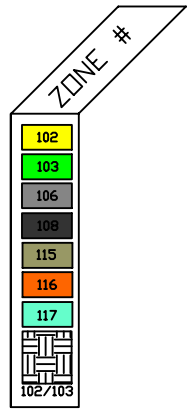

THE UNIVERSITY of WESTERN ONTARIO
PHYSICAL PLANT DEPARTMENT

SCALE: 1/8" = 1'-0"

DATE: 98-01-21

DESIGNED BY: R. THOMAS

CHECKED BY: [Signature]

APPROVED BY: [Signature]

DRAWN BY: DSB/MIN

GEOMETRIC BLEV: VARIES

MINIATURE FLOOR PLANS - LEVELS 09 & 10 (5TH AND 6TH FLOORS)

DENTAL SCIENCES BLDG. 07