



Notice of Service Interruption/Area Closure
Western University
Facilities Management
Client Services 519-661-3304 (fmhelp@uwo.ca)

Submit by E-mail
 Print Form

Date of Interruption/Closure: Jun 5, 2015	Time(s): 8:30 AM - 4:00 PM
---	----------------------------

Building(s) Affected: #1 DENTAL SCIENCE BUILDING (DSB) #2 #3 #4

Areas/Rooms Affected Alternate Route/Service:
 All rooms served by fan 101,102,103 & 104

Service to be interrupted: #1 Supply Air Fan #2 Return Air Fan #3 #4

Description/Reason for Project:
 Installing data cables to 0145 & 0139B. See attached print for affected areas.

Requester: Dan Blumas Date of Request: May 22, 2015



Supervising Tradesperson: Unit: Trade Supervisor: Steve MacKay Unit: Motor Date:

Contractor: ITS Phone #: Coordinator/Project Manager: Dan Blumas 81062 Phone #: +1 (519) 902-8989 Date: May 22, 2015

Reviewed by Trade Supervisor(s)/Shop(s) Affected:


Name: Electrical Mechanical Shop Date:	Name: WES Date:
Signature/Stamp:	Signature/Stamp:
Name: Date:	Principal Occupants:
Signature/Stamp:	Name: Ext. Date:
Name: Date:	Name: Ext. Date:
Signature/Stamp:	Name: Ext. Date:
Name: Date:	Name: Ext. Date:
Signature/Stamp:	Approval to Proceed: Date:
Name: Date:	APPROVED By Andrew (fmfinterr@uwo.ca) at 7:29 am, May 28, 2015
Signature/Stamp:	

Notes: wo# 530691

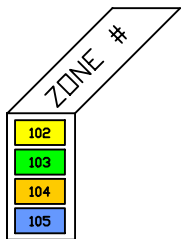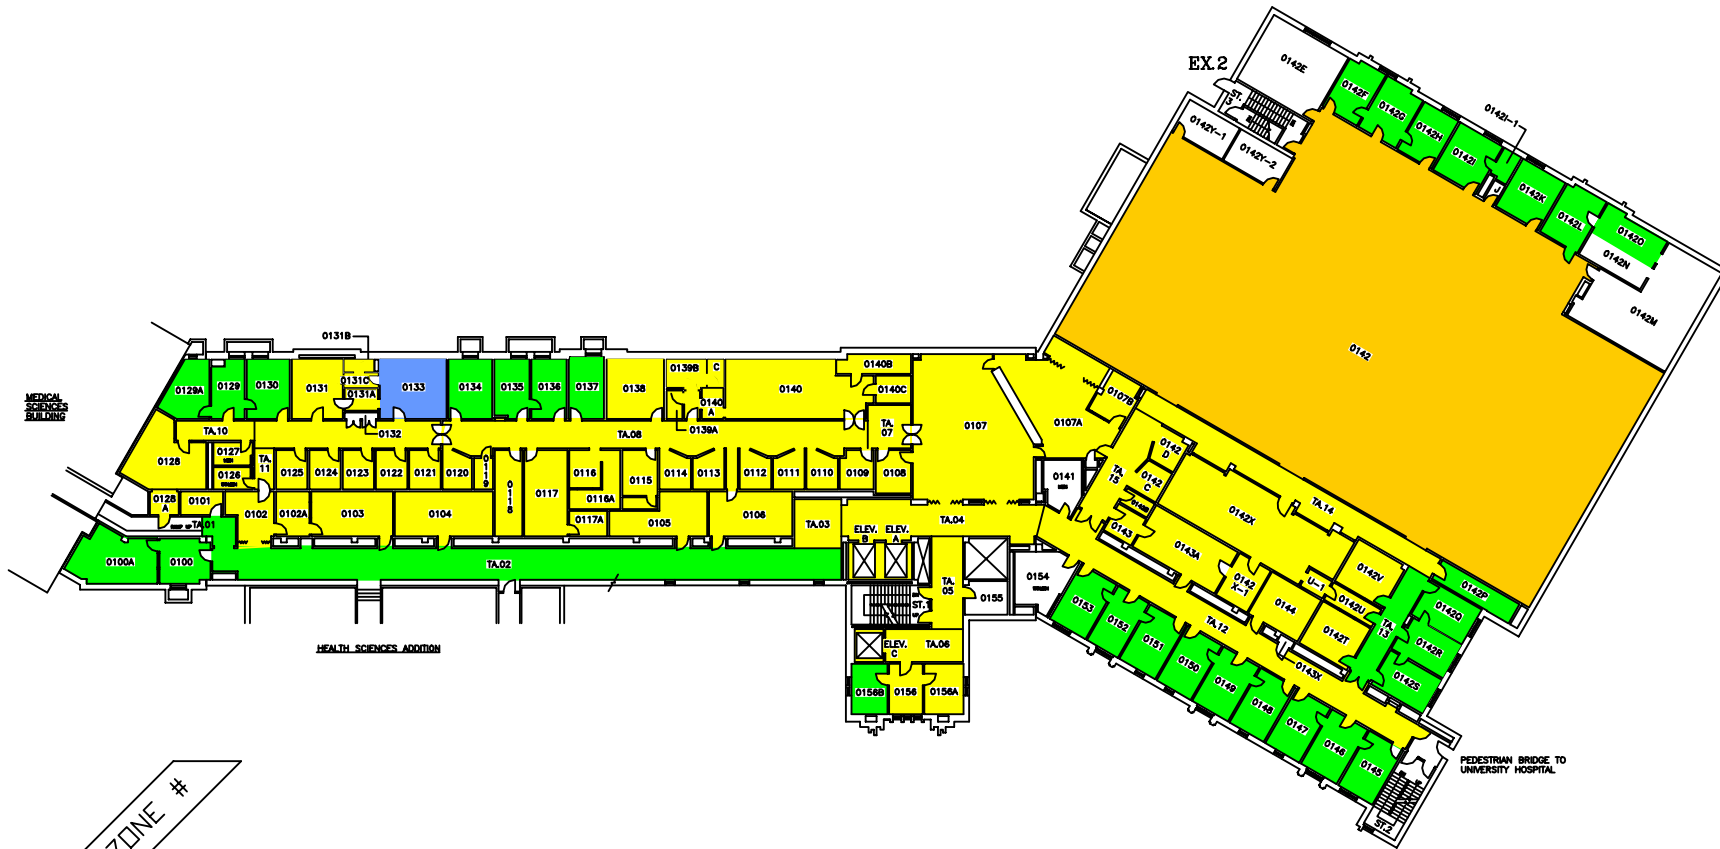


THE UNIVERSITY of WESTERN ONTARIO
PHYSICAL PLANT DEPARTMENT

	SCALE
	DATE 98-01-21
	DESIGNED BY R. THOMAS
	APPROVED BY
	DRAWN BY DSB/MIN
	GEOMETRIC ELEV. 828.86 FT.
Facilities Engineering & Construction	
SCALE 0 5 10 15 20 25 30 MINATURE FLOOR PLAN - LEVEL 04 (GROUND FLOOR)	
DENTAL SCIENCES BLDG.	
03	

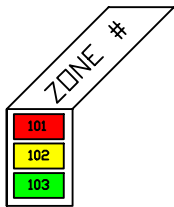

THE UNIVERSITY of WESTERN ONTARIO
PHYSICAL PLANT DEPARTMENT

SCALE
DATE 98-08-08
DRAWN R. THOMAS
CHECKED
APPROVED

 

Facilities Engineering & Construction

SCALE 1" = 10' 1/8" 1/4" 1/2" 3/4" 1" 1 1/4" 1 1/2" 2" 3" 4" 6" 8" 10" 12" 15" 20" 24" 30" 36" 48" 60" 840.86 FT.

MINIATURE FLOOR PLAN - LEVEL 05
(FIRST FLOOR)
DENTAL SCIENCES BLDG.

04



SYSTEM	ZONE #
101	F
102	G
103	H
	I

THE UNIVERSITY of WESTERN ONTARIO
PHYSICAL PLANT DEPARTMENT

SCALE: 1/8" = 1'-0"

DATE: 08-09-08

DRAWN BY: R. THOMAS

CHECKED BY: []

APPROVED BY: []


Facilities Engineering & Construction

SCALE: 1/8" = 1'-0"

MINIATURE FLOOR PLAN - LEVEL 06 (SECOND FLOOR)


DENTAL SCIENCES BLDG.

05

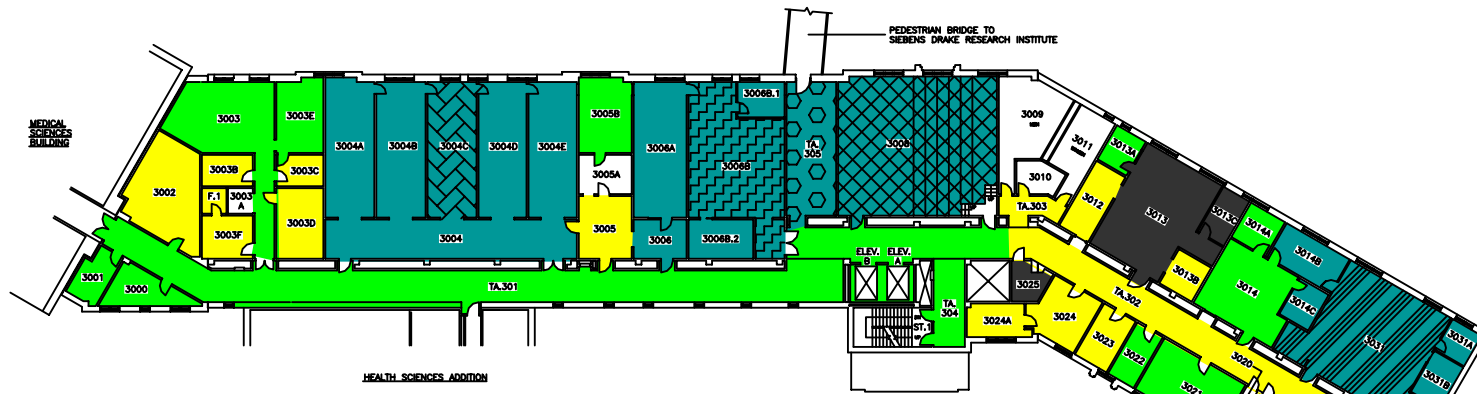

HEALTH SCIENCES ADDITION

THIRD FLOOR

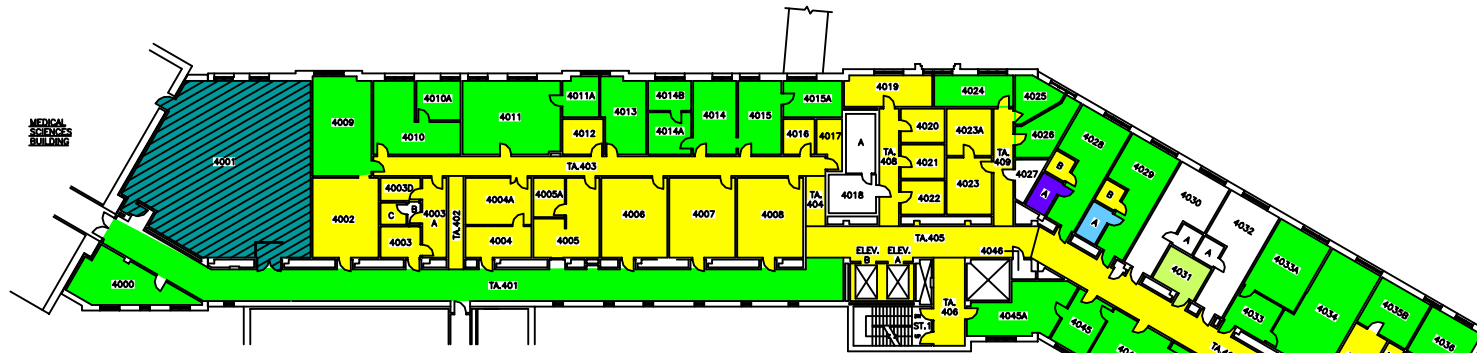


HEALTH SCIENCES ADDITION

FOURTH FLOOR

SYSTEM	ZONE #
102	A
103	B
107	C
108	D
109	E
110	F
111	

THE UNIVERSITY of WESTERN ONTARIO
PHYSICAL PLANT DEPARTMENT

 


Facilities Engineering & Construction


SCALE: 1" = 10' 0" (3000mm)
MINIATURE FLOOR PLANS - LEVELS 07 & 08
(3RD AND 4TH FLOORS)

DENTAL SCIENCES BLDG.


SCALE: 1" = 10' 0" (3000mm)
DATE: 98-01-22
DRAWN BY: R. THOMAS
CHECKED BY: []
APPROVED BY: []
DWG FILE NO: DSB\MIN
GEOMETRIC BLEV: VARIES
SHEET: 06

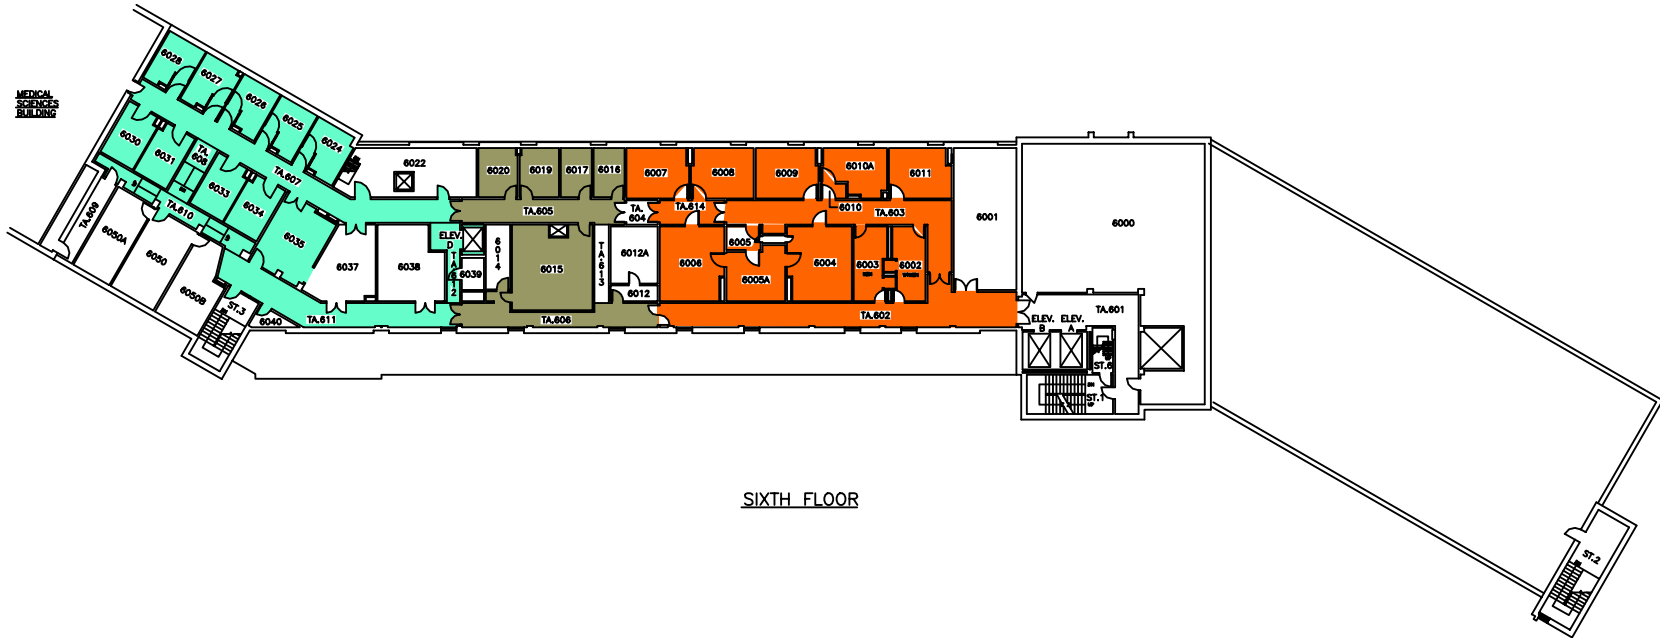

SIXTH FLOOR

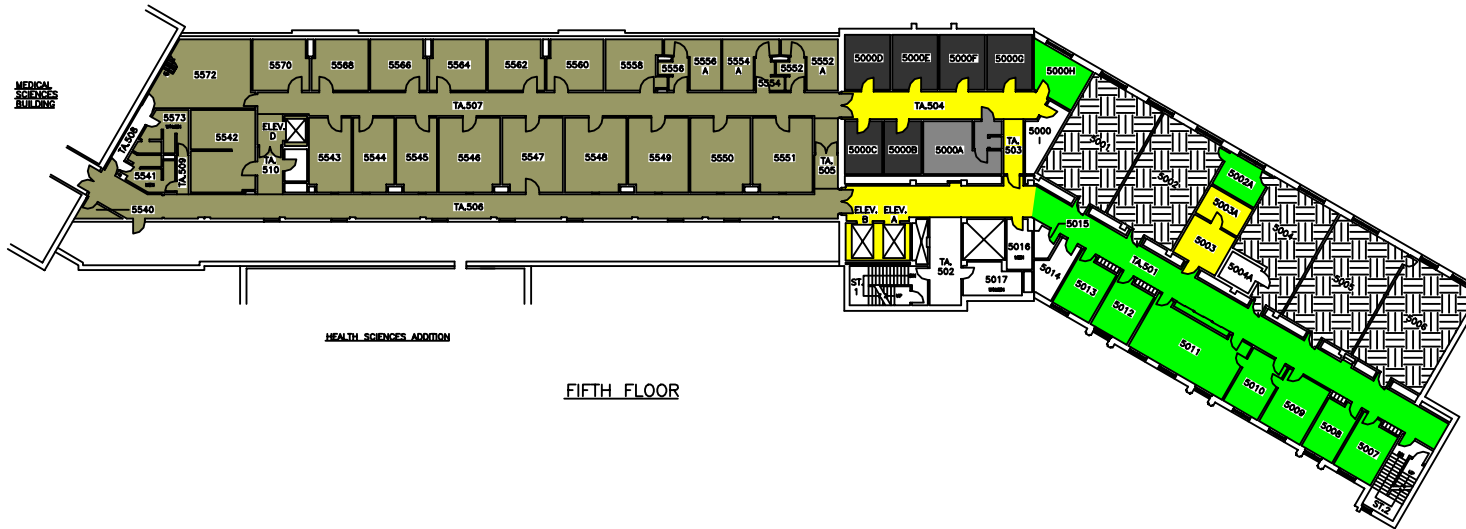

FIFTH FLOOR

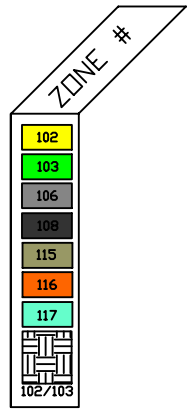

THE UNIVERSITY of WESTERN ONTARIO
PHYSICAL PLANT DEPARTMENT

SCALE: 1/8" = 1'-0"

DATE: 98-01-21

DESIGNED BY: R. THOMAS

CHECKED BY: [Signature]


APPROVED BY: [Signature]

DRAWN BY: DSB/MIN

GEOMETRIC BLEV: VARIES

MINIATURE FLOOR PLANS - LEVELS 09 & 10 (5TH AND 6TH FLOORS)


DENTAL SCIENCES BLDG. 07

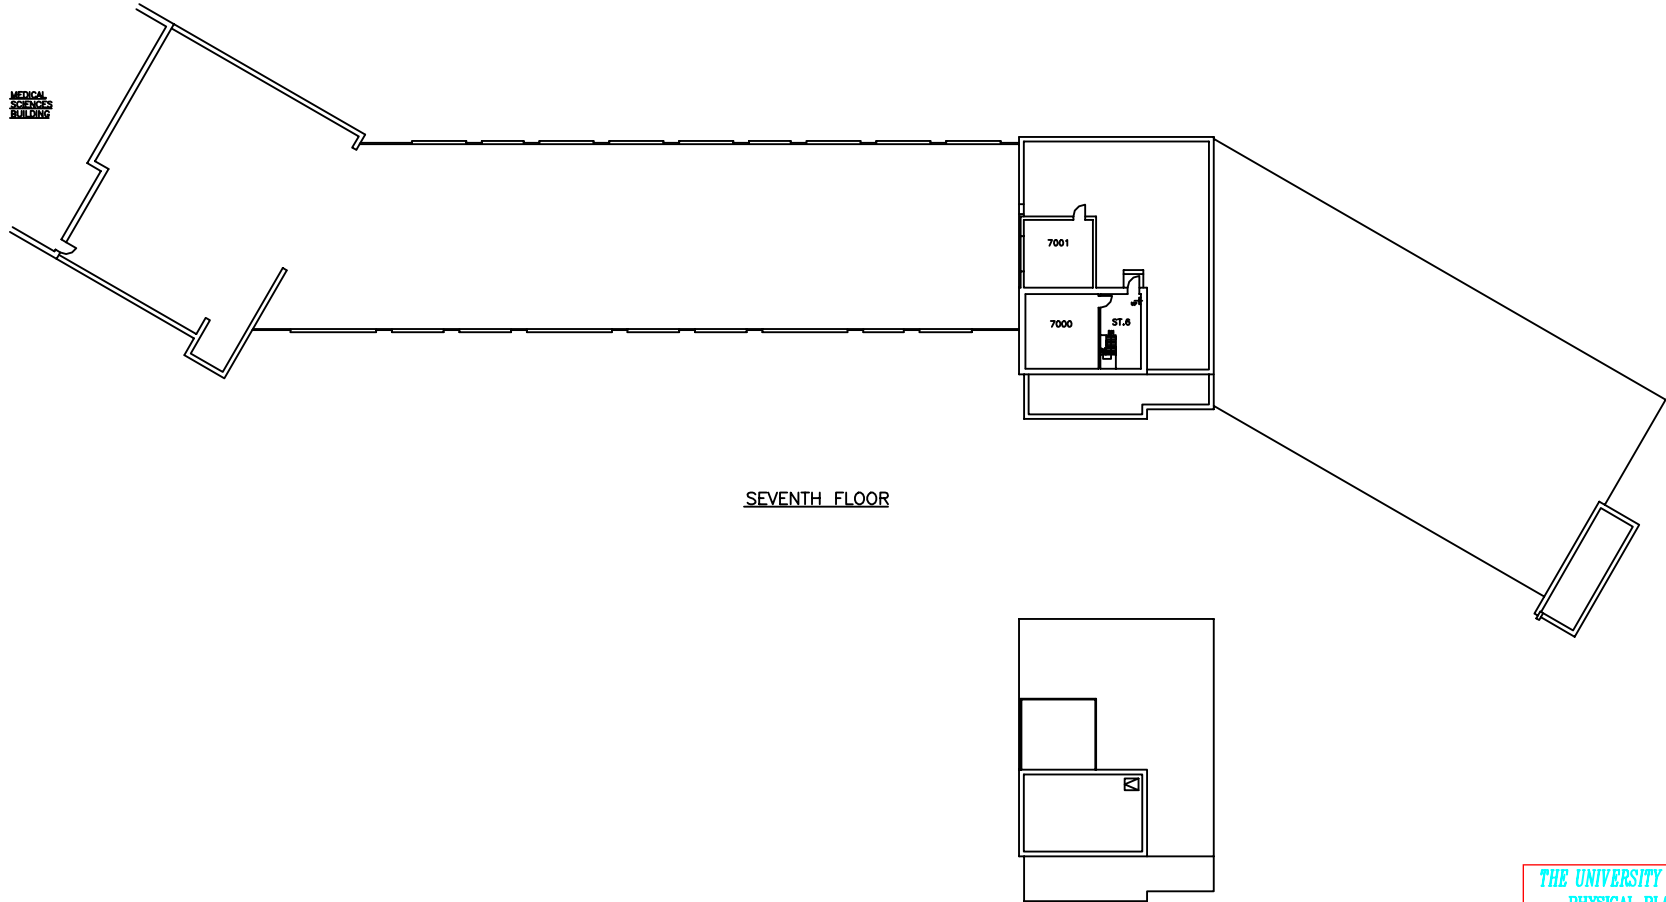

SEVENTH FLOOR

PENTHOUSE ROOF

THE UNIVERSITY of WESTERN ONTARIO
PHYSICAL PLANT DEPARTMENT

 

Facilities Engineering & Construction

SCALE 0 5 10 15 20 25 30

MINIATURE FLOOR PLANS - LEVEL 11
(PENTHOUSE FLOOR AND ROOF)

DENTAL SCIENCES BLDG.

SCALE	VARIES
DATE	98-01-21
DESIGNED	R. THOMAS
CHECKED	
APPROVED	
DRAWN BY	DSB/MLN
GEOMETRIC BLVD.	VARIES
SHEET	08

DENTAL SCIENCE - RM 5000/H


15.2
76.1

15.9 75.1

119_500

-2.9

007_500

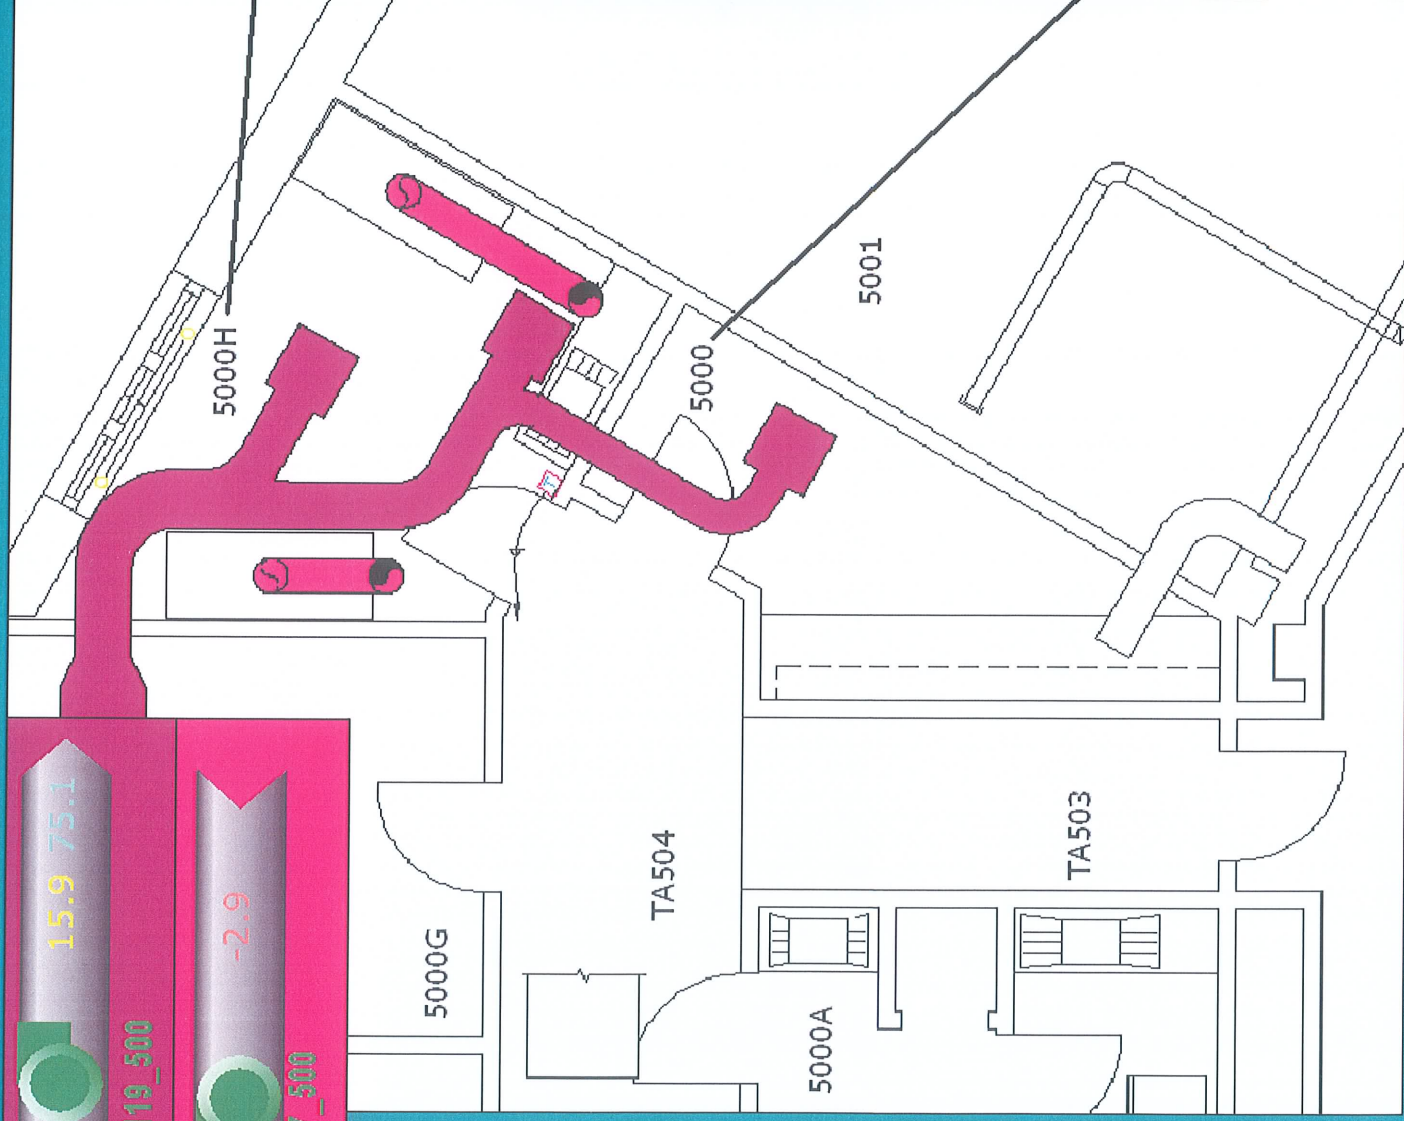

room

OFF ON

18.5
calibration
59.6 30.0
calibration

Delta

room 5000

OFF ON

23.0 20.0
calibration
42.9 30.0
calibration

Delta

20.0 23.0

Previous



MSB / DSB – FIFTH FLOOR



MSB / DSB – SIXTH FLOOR

- CAGE WASHER
- INCINERATOR
- OFFICES
- LUNCH ROOM/STAFF ROOM

- AUTOCLAVE
- AUXILLARY SUPPORT ROOM
- BARRIER ROOMS (INCLUSION/EXCLUSION)
- BIO-HAZARD LEVEL 3
- DOG RUNS
- DOGS/PIGS
- INCLUSION/QUARANTINE/BIOHAZARD
- LAB/TREATMENT/PROCEDURE
- CFI QUARANTINE
- RABBITS/CATS
- RODENTS/RABBITS
- SURGERY SUITE/PREP AREA

EXISTING ROOM USAGES
R. THOMAS
09-08-21



THE UNIVERSITY of WESTERN ONTARIO PHYSICAL PLANT & CAPITAL PLANNING SERVICES		SCALE
		DATE 2006-01-03
		DRAWN R. THOMAS
Facilities Engineering		CHECKED
5TH & 6TH FLOOR PLANS		APPROVED
MEDICAL SCIENCES & DENTAL SCIENCES		DWG. FILE No. MSB\MIN-5&6
SHEET		01

Dental Sciences Building - Lower Gnd

Colour Block Legend :

Supplied Air by AHU-118
SAT **15.1**

26.4°C
34.1%

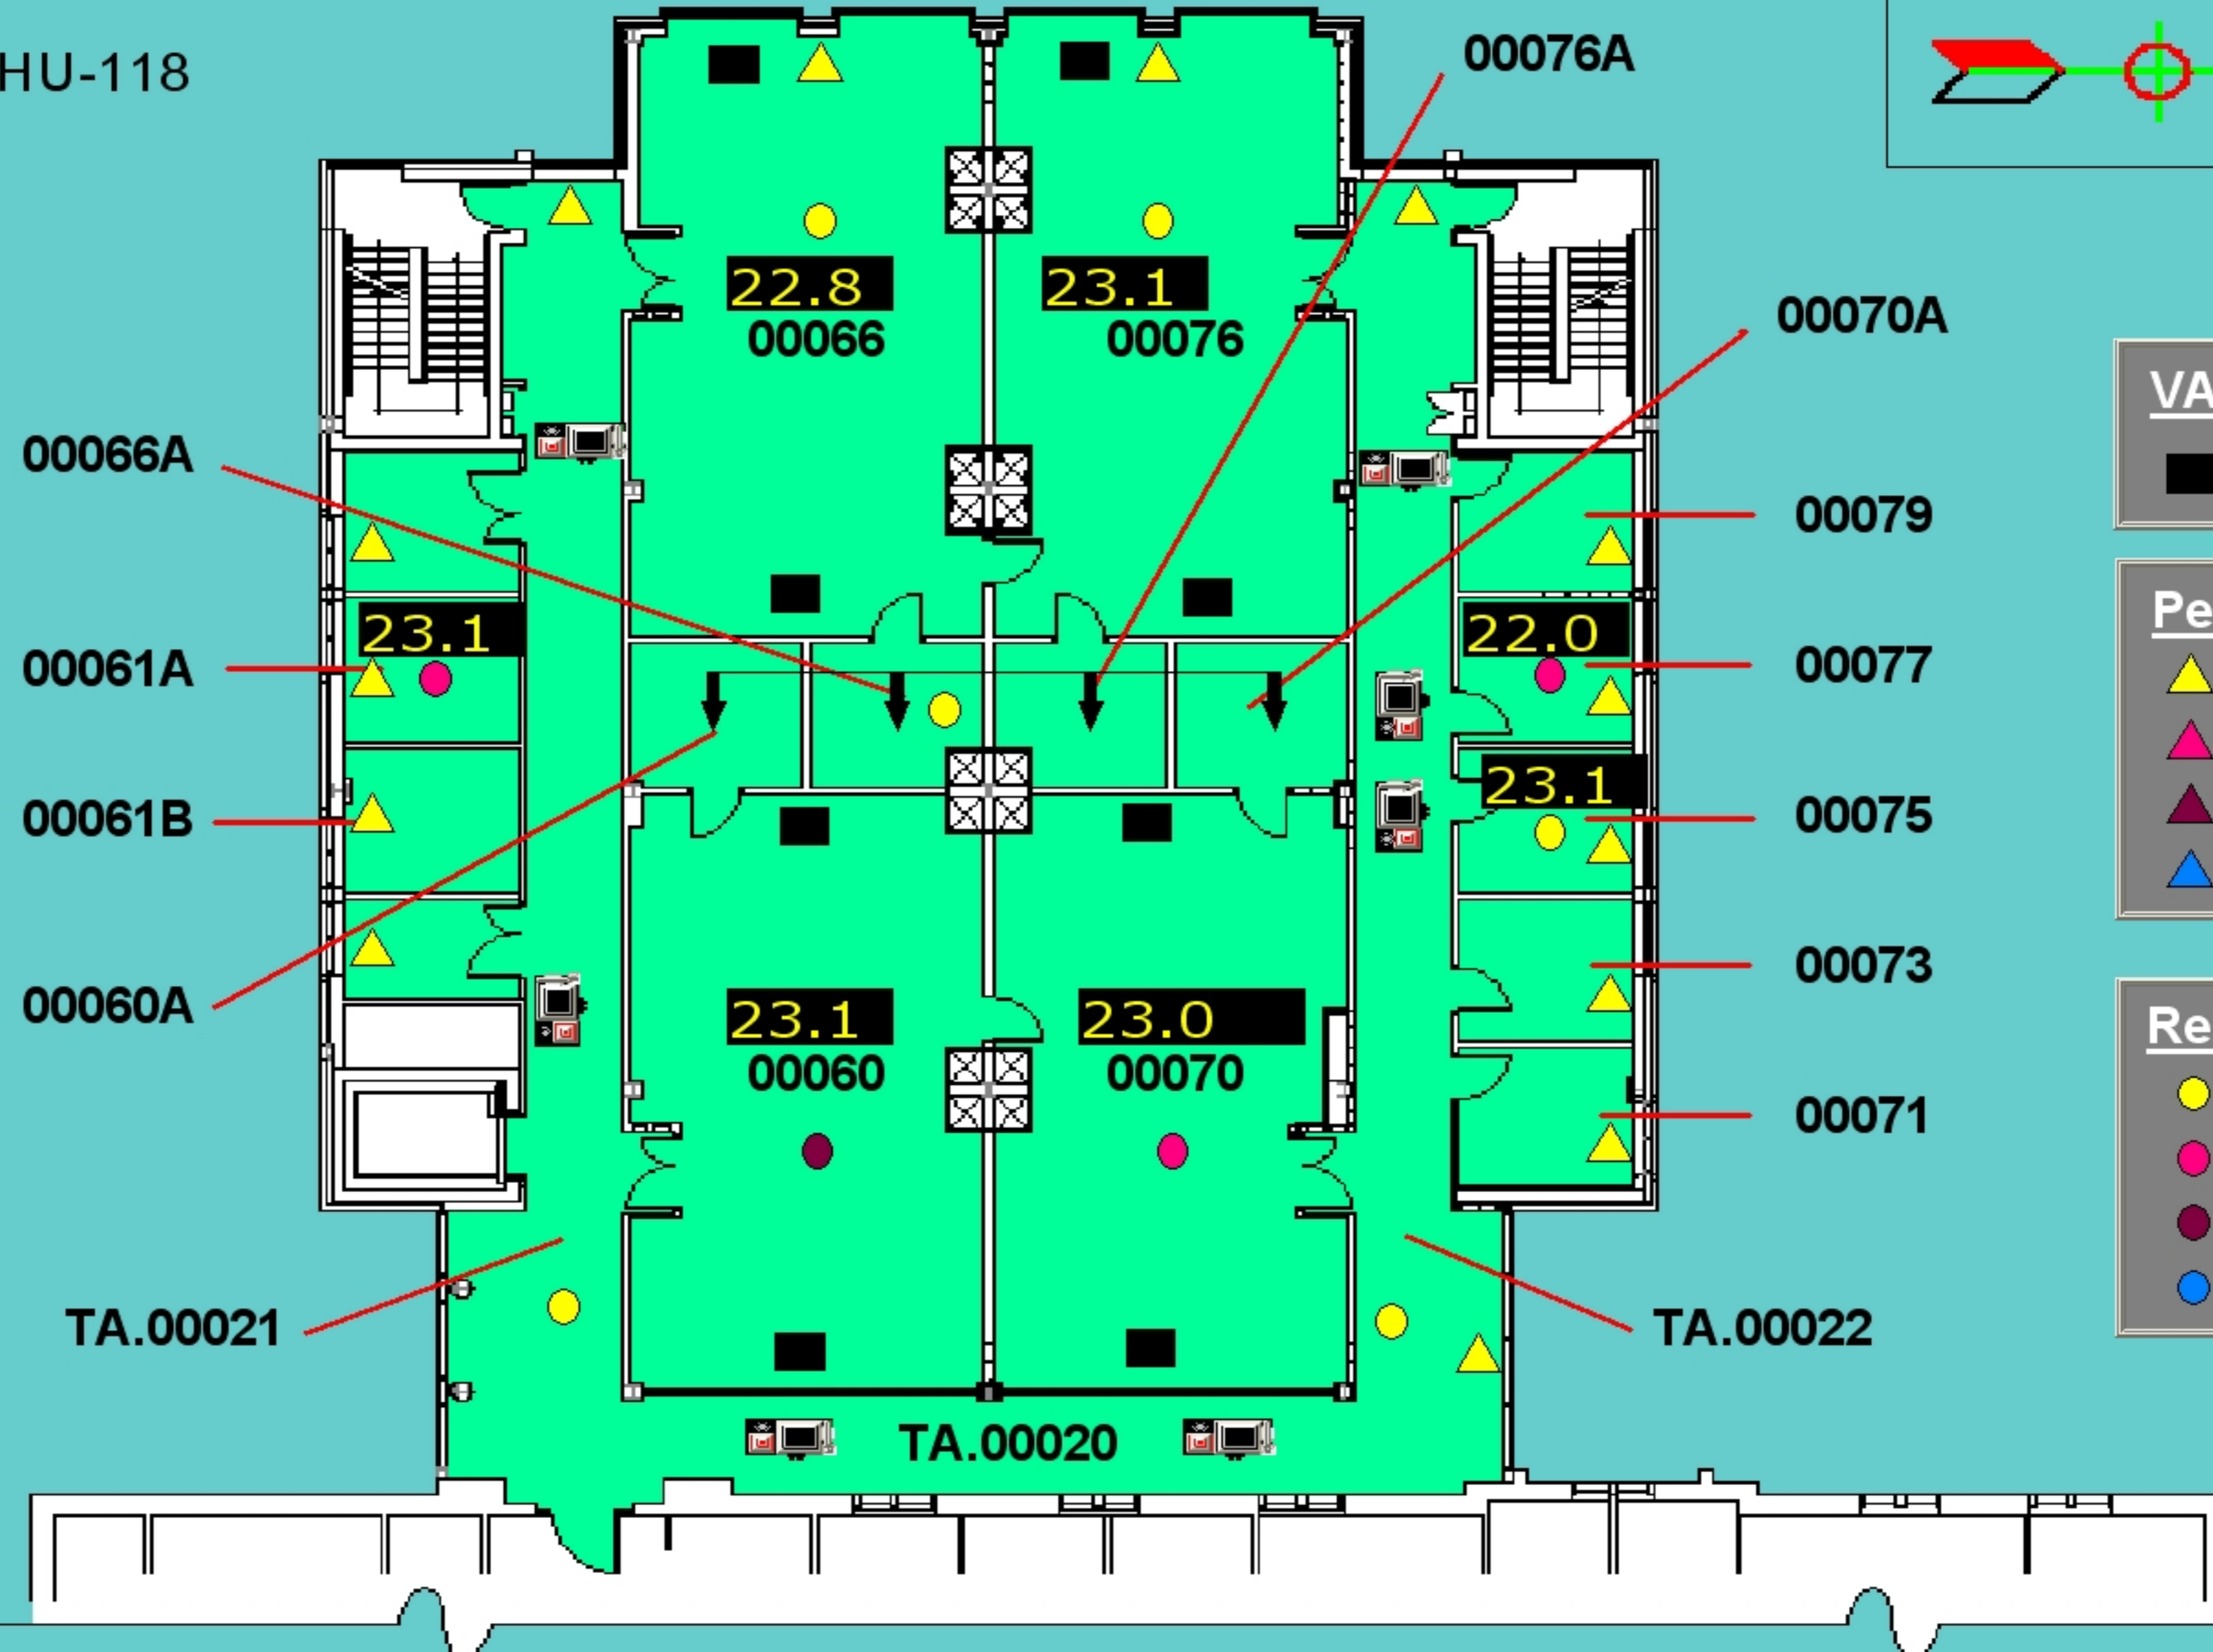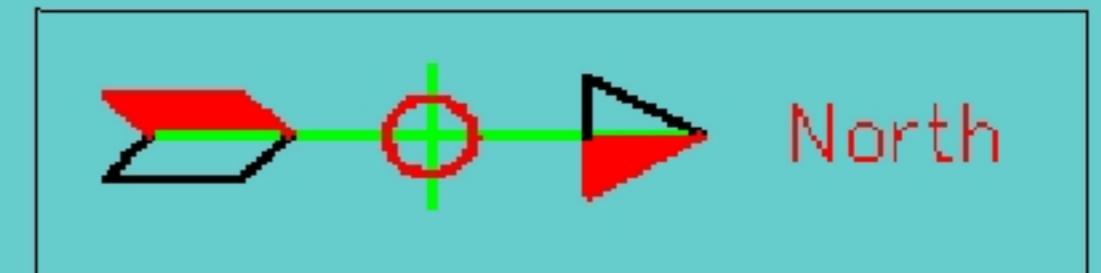

VAV Exhaust Box
■

Perimeter Valve
▲ 25% OPEN
▲ 50% OPEN
▲ 75% OPEN
▲ 100% OPEN

Reheat Valve
● 25% OPEN
● 50% OPEN
● 75% OPEN
● 100% OPEN



Previous

Dental Sciences Building - West Lower Gnd. Floor

Colour Block Legend :

Supplied Air by AHU-118

SAT **15.1**

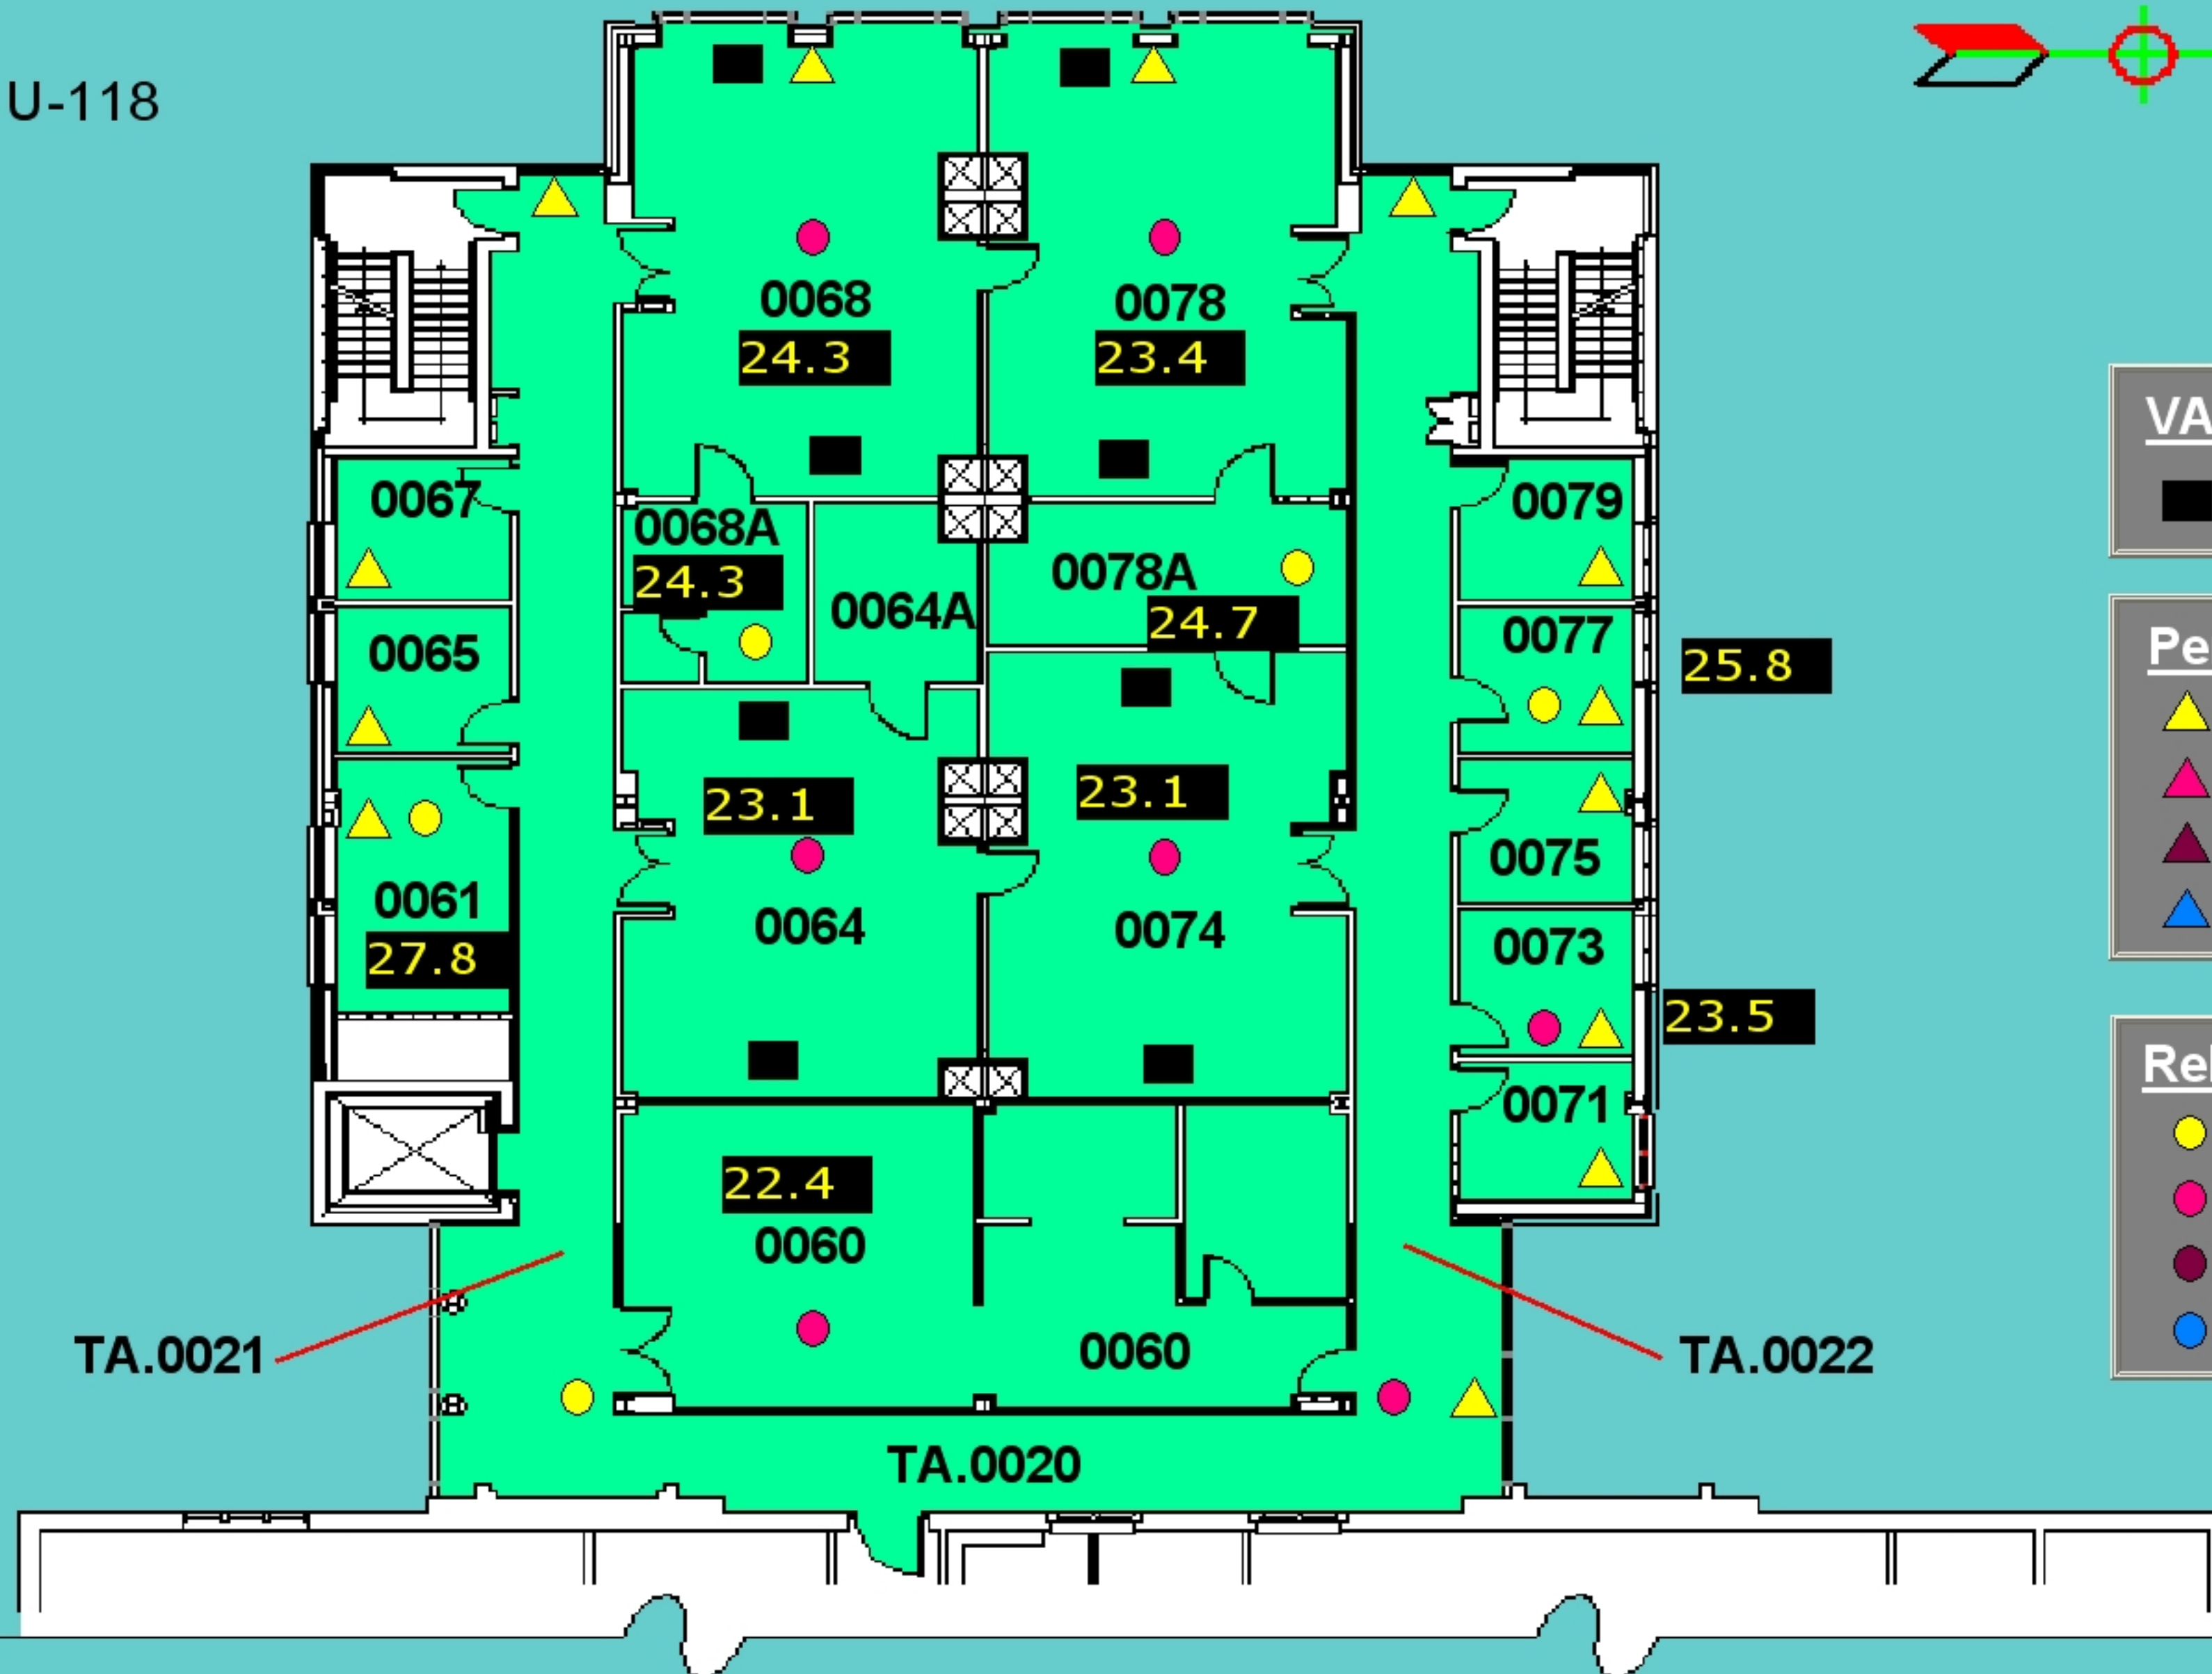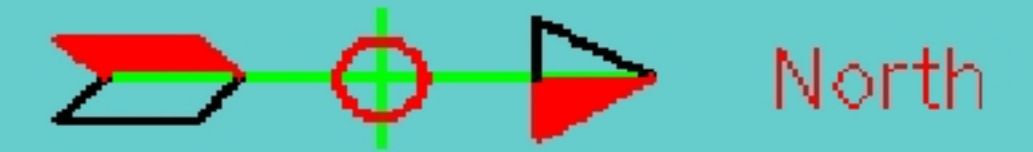

VAV Exhaust Box
■

Perimeter Valve
▲ 25% OPEN
▲ 50% OPEN
▲ 75% OPEN
▲ 100% OPEN

Reheat Valve
● 25% OPEN
● 50% OPEN
● 75% OPEN
● 100% OPEN


Previous

Dental Sciences Building - West Gnd. Floor

Colour Block Legend :

Supplied Air by AHU-118

SAT **15.1**

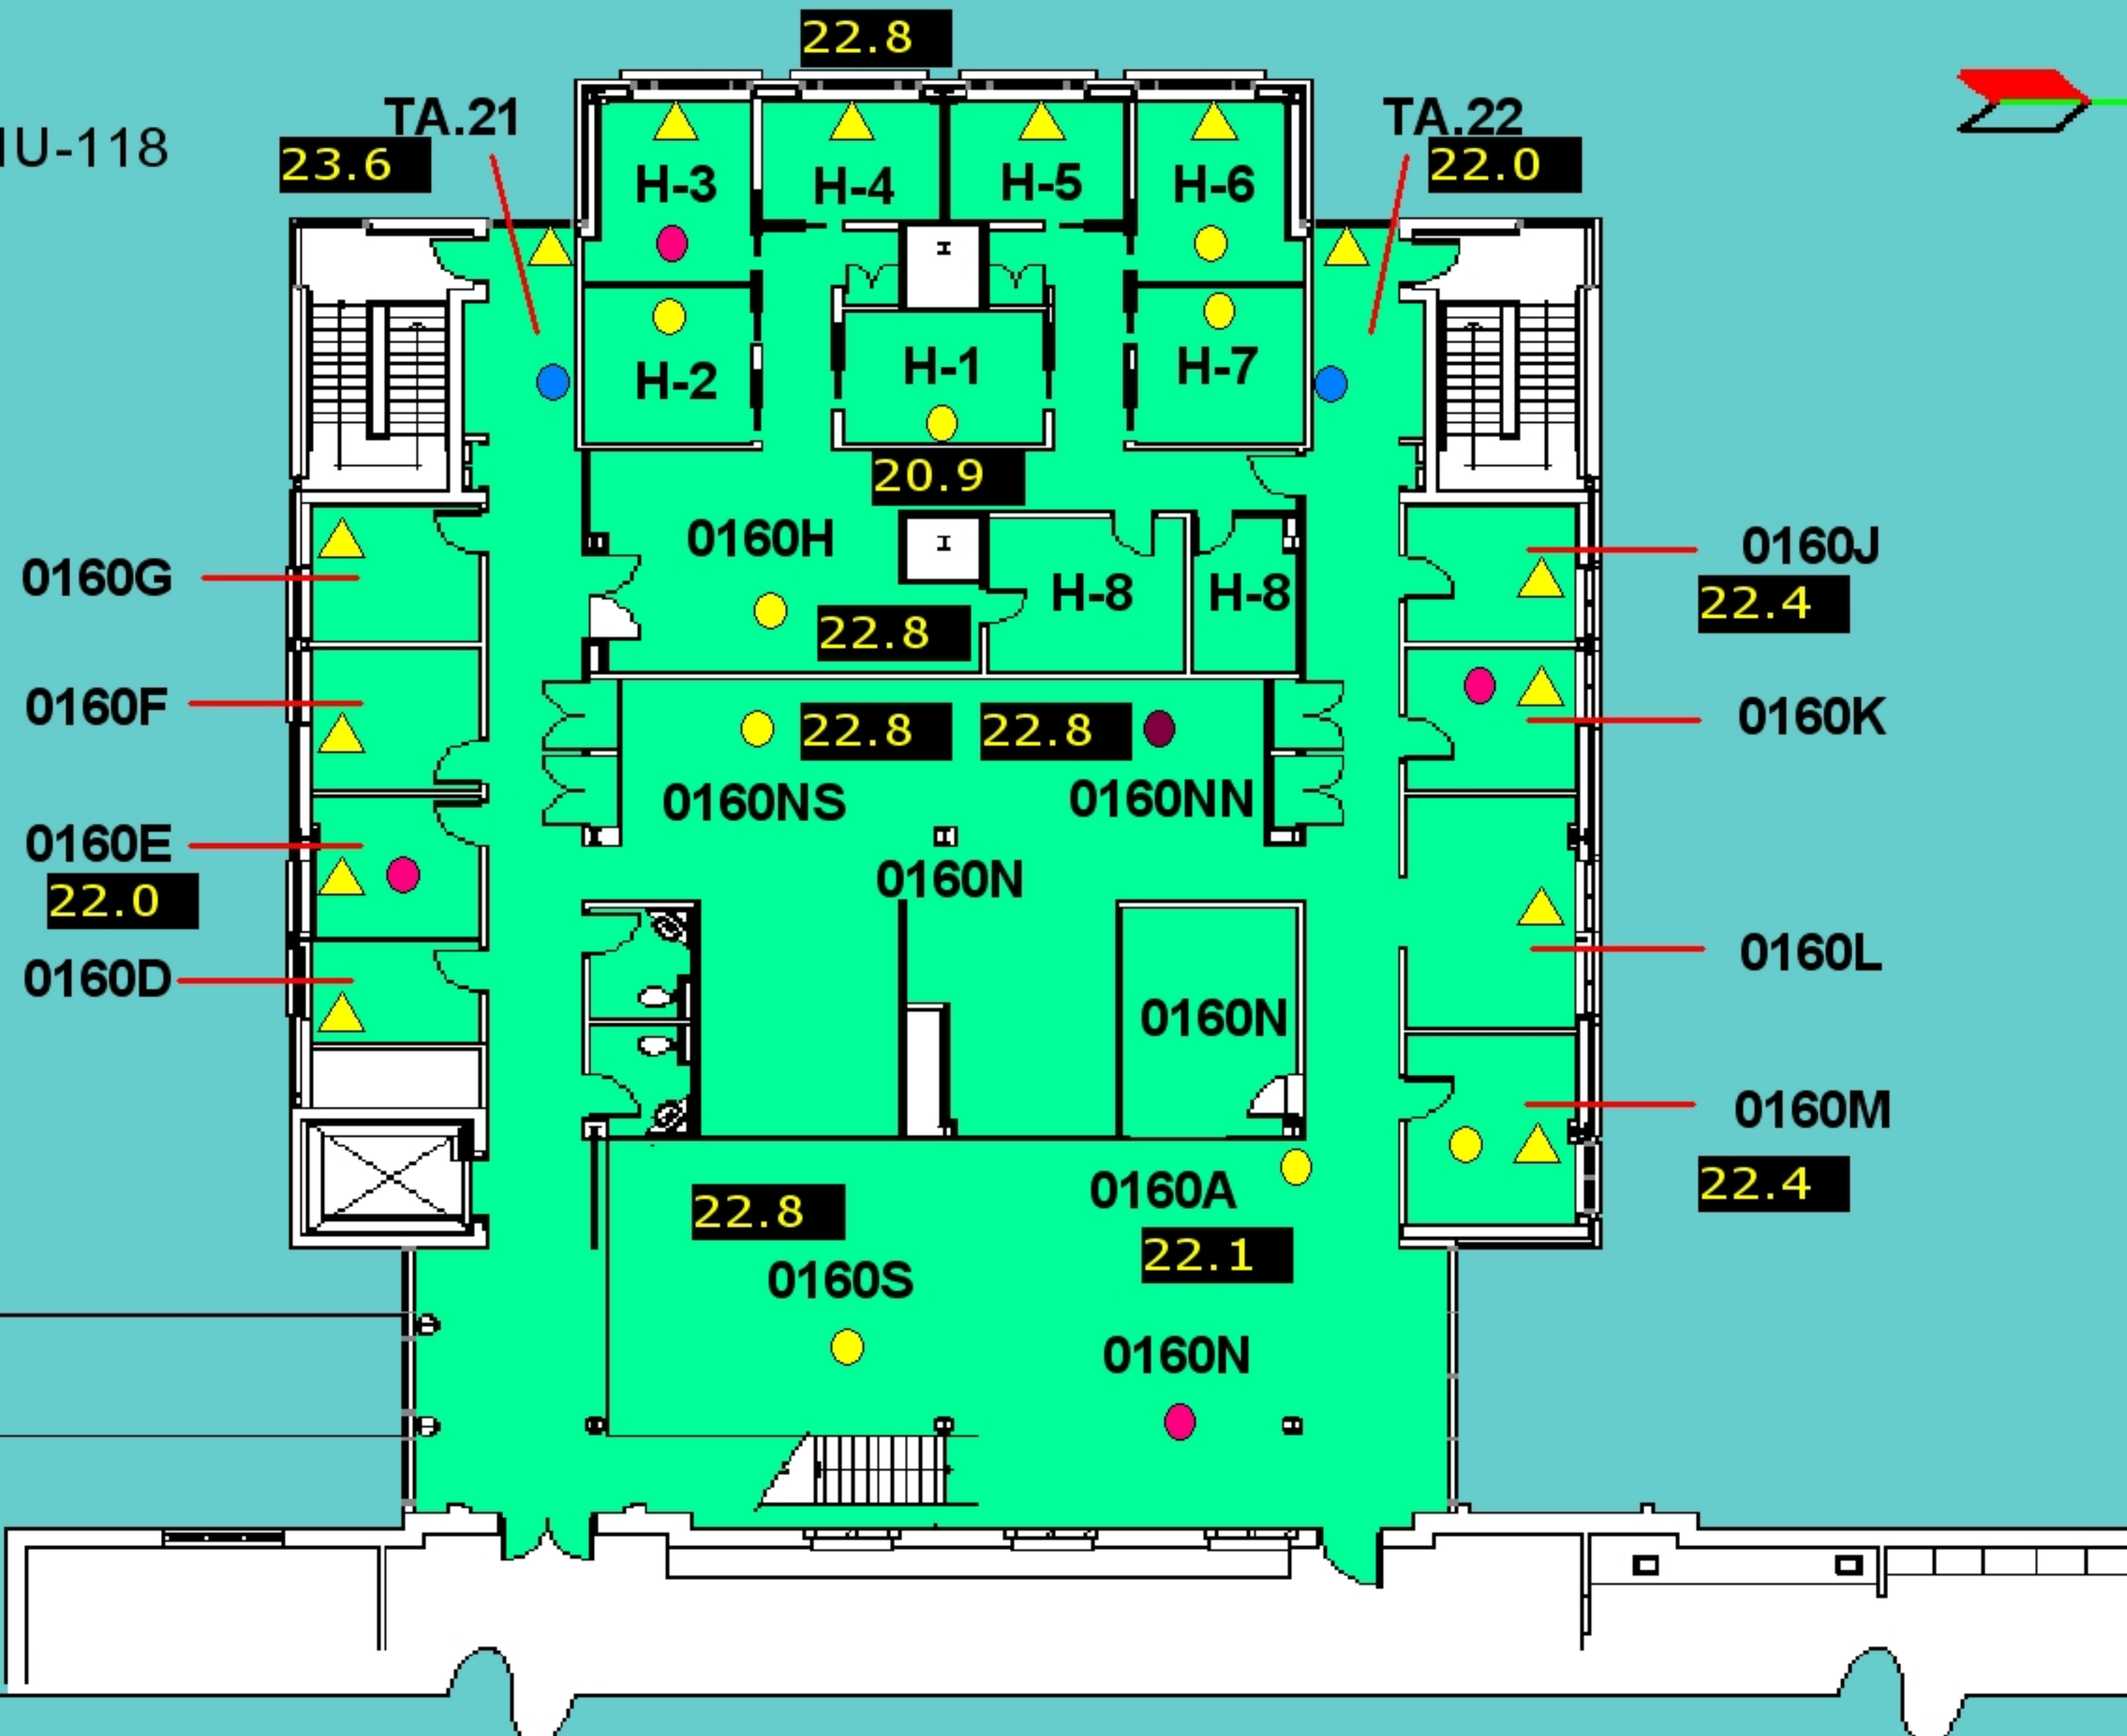

Perimeter Valve

- ▲ 25% OPEN
- ▲ 50% OPEN
- ▲ 75% OPEN
- ▲ 100% OPEN

Reheat Valve

- 25% OPEN
- 50% OPEN
- 75% OPEN
- 100% OPEN

Previous