



Notice of Service Interruption/Area Closure
Western University
Facilities Management
Client Services 519-661-3304 (fmhelp@uwo.ca)

Submit by E-mail

Print Form

Date of Interruption/Closure Feb 9, 2015

Time(s): 5:00 pm-10:00 pm

Building(s) #1 DENTAL SCIENCE BUILDING (DSB)

#2

Affected:

#3

#4

Areas/Rooms Affected Alternate Route/Service:

Supply and return air for rooms served by fan 101,102,103,104

Service to be interrupted:

#1 Supply Air Fan

#2 Return Air Fan

#3

#4

Description/Reason for Project:

Replace drain line in room 4030. Arrangements have been made with occupant of room to vacate at 2:00 pm for asbestos tent set up.

Requester: Ron Humphrey

Date of Request: Feb 5, 2015

Supervising Tradesperson: Ron Humphrey

Unit: Plumbing

Trade Supervisor: Steve MacKay

Unit: Motor

Date: Feb 5, 2015

Contractor:

Phone #

Coordinator/Project Manager:

Phone #

Date:

Reviewed by Trade Supervisor(s)/Shop(s) Affected:

Name: Electrical Mechanical Shop

Date:

Name: Structural

Date:

Signature/
Stamp:

APPROVED

By Steve Pepper (spepper@uwo.ca) at 10:40 am, Feb 05, 2015

Signature/
Stamp:

Name: WES

Date:

Principal Occupants:

Signature/
Stamp:

REVIEWED

By Wayne Drummond (ppdwad@uwo.ca) at 11:09 am, Feb 05, 2015

Name:

Ext.

Date:

Name:

Ext.

Date:

Name:

Ext.

Date:

Name:

Ext.

Date:

Signature/
Stamp:

W. Drummond

Name:

Approval to Proceed:


Date:

Signature/
Stamp:

APPROVED


By Andrew (fmfinterr@uwo.ca) at 7:49 am, Feb 06, 2015


Notes:

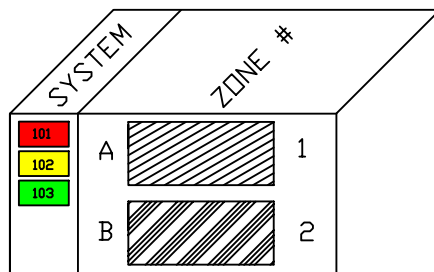


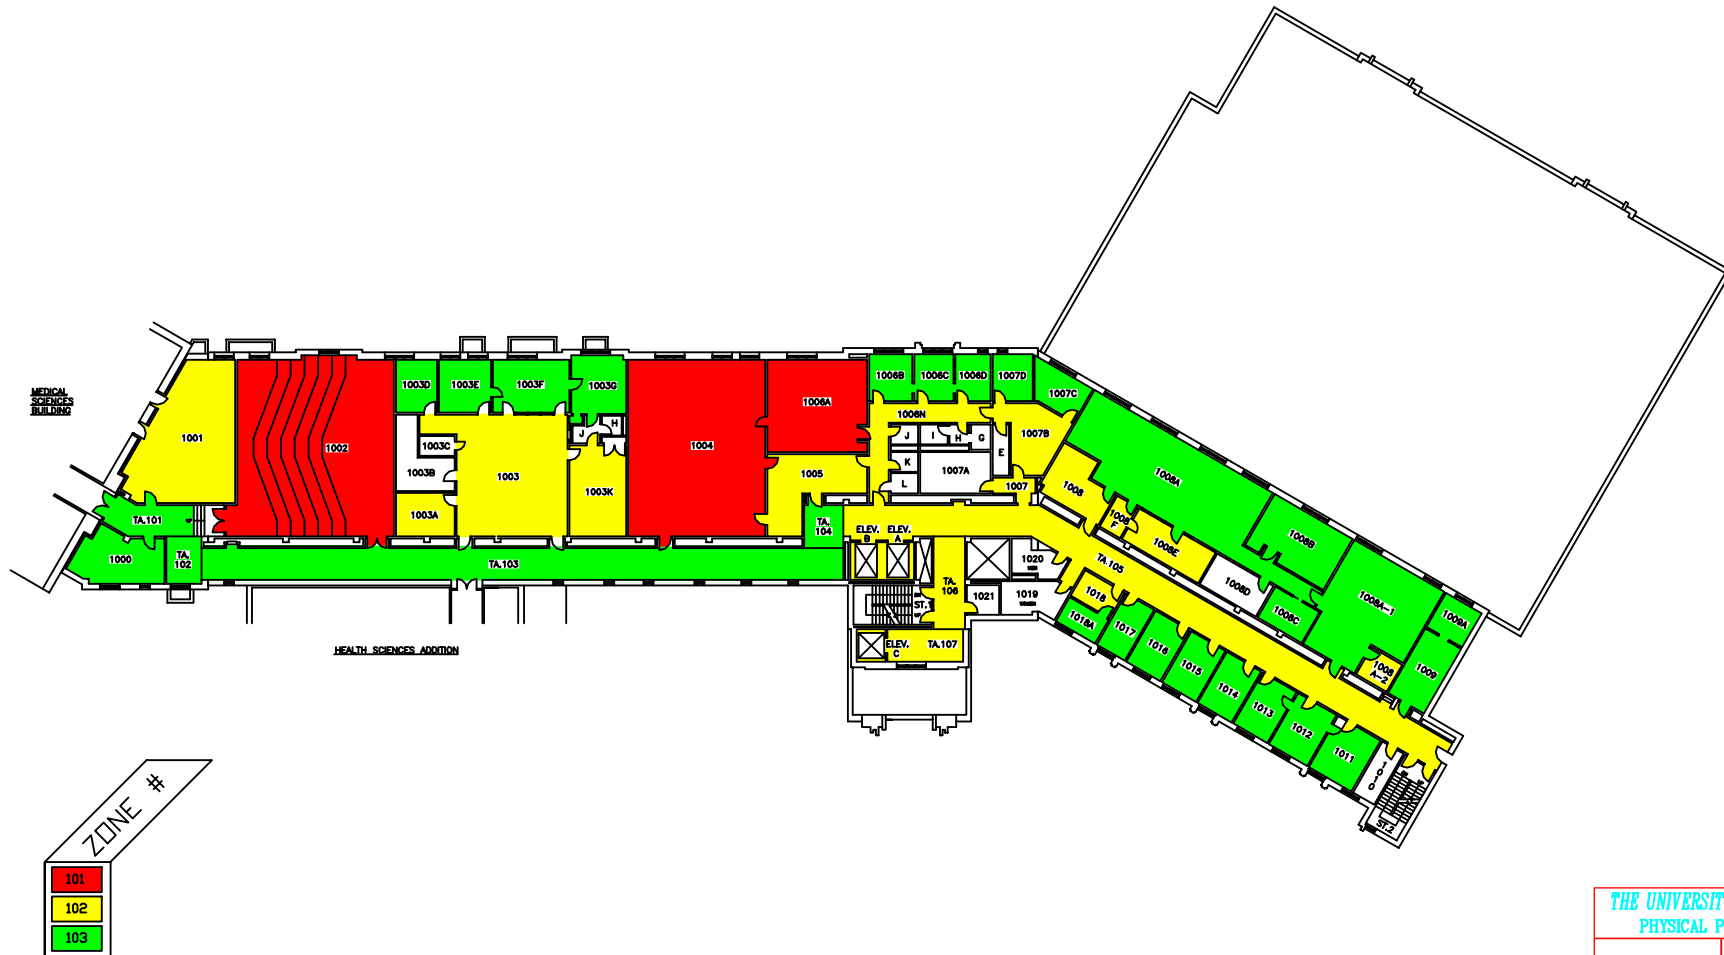
FAN 101, 102, 103, 104 & 113
NEED TO BE SHUTDOWN
WHEN WORK IN THE
CEILING IS REQUIRED
(SUPPLY & RETURN)

 


THE UNIVERSITY of WESTERN ONTARIO PHYSICAL PLANT DEPARTMENT	
SCALE DATE 08-09-11 DRAWN R. THOMAS CHECKED APPROVED Facilities Engineering & Construction	 SCALE 0 5 10 15 20 25 30 MINUTURE FLOOR PLAN - LEVEL 03 (LOWER GROUND FLOOR) DENTAL SCIENCES BLDG.
02	02

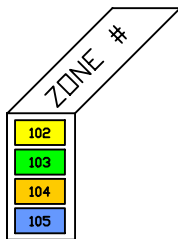



<h1 style="text-align: center;">THE UNIVERSITY of WESTERN ONTARIO</h1> <h2 style="text-align: center;">PHYSICAL PLANT DEPARTMENT</h2>	
	SCALE <hr/> DATE 08-01-21
	DRAWN BY R. THOMAS
	CHECKED BY _____
	APPROVED _____
	GRAPHIC SCALE 0 5 10 15 20 25 30 40 50 MINUTURE FLOOR PLAN - LEVEL 04 (GROUND FLOOR)
<h3 style="text-align: center;">Facilities Engineering & Construction</h3>	
GRAPHIC SCALE 0 5 10 15 20 25 30 40 50 MINUTURE FLOOR PLAN - LEVEL 04 (GROUND FLOOR)	
<h2 style="text-align: center;">DENTAL SCIENCES BLDG.</h2>	
<div style="float: right; width: 100px; text-align: center;"> 03 </div>	



THE UNIVERSITY of WESTERN ONTARIO PHYSICAL PLANT DEPARTMENT	
SCALE DATE 95-08-08 DRAWN R. THOMAS CHECKED APPROVED DESIGNED BY DSB/MIN GEOMETRIC ELEV. 840.88 FT.	SCALE 1" = 10' 0"
Facilities Engineering & Construction	
MINUTURE FLOOR PLAN - LEVEL 05 (FIRST FLOOR)	
DENTAL SCIENCES BLDG.	
04	

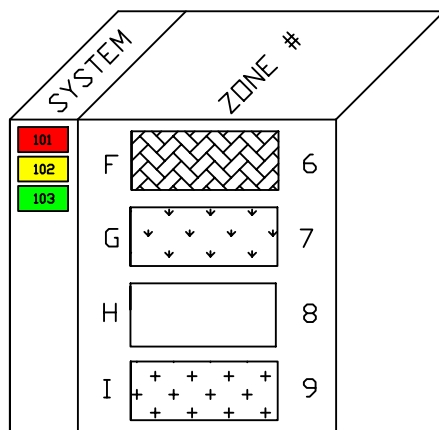

<h1 style="text-align: center;">THE UNIVERSITY OF WESTERN ONTARIO</h1> <h2 style="text-align: center;">PHYSICAL PLANT DEPARTMENT</h2>	
	<p>SCALE</p> <p>96-08-09</p> <p>R. THOMAS</p> <p>DESIGNED</p> <p>APPROVED</p>
	<p>ENGINEER NO.</p> <p>DOS/KN</p>
	<p>SCALE TO PLAN</p> <p>8.5x11 FT.</p> <p>SHEET</p>
	<p>05</p>
	<p>MINUTE FLOOR PLAN - LEVEL 06</p> <p>(SECOND FLOOR)</p> <p>DENTAL SCIENCES BLDG.</p>

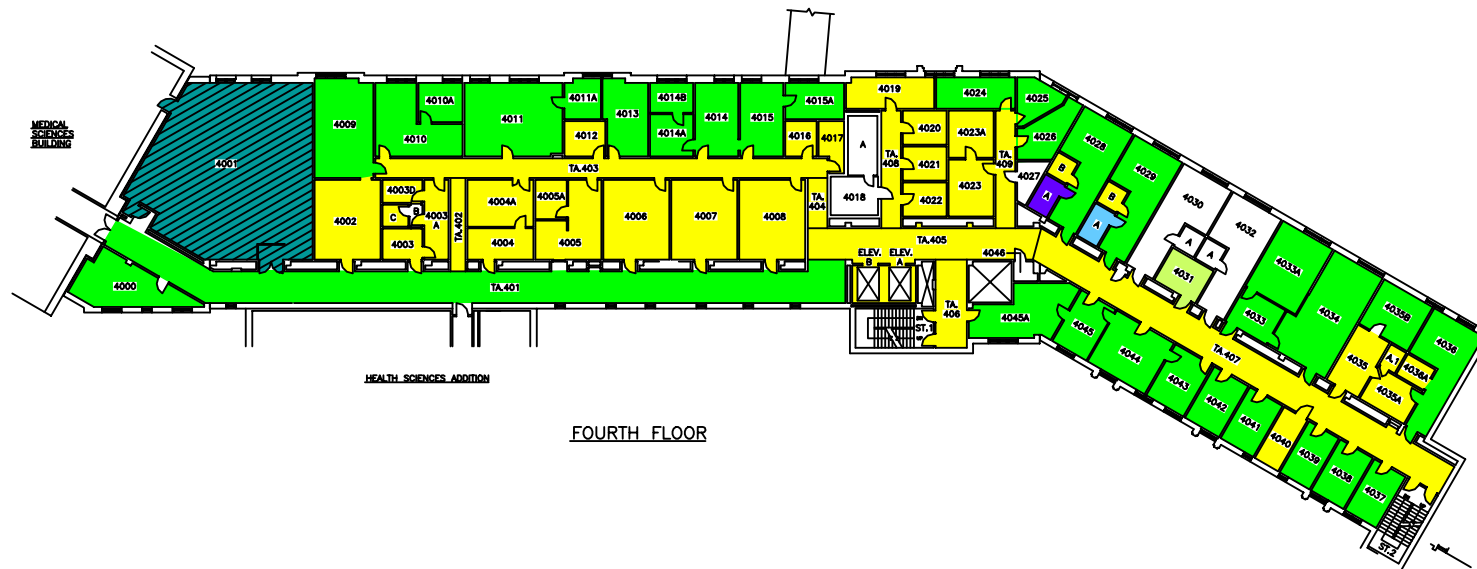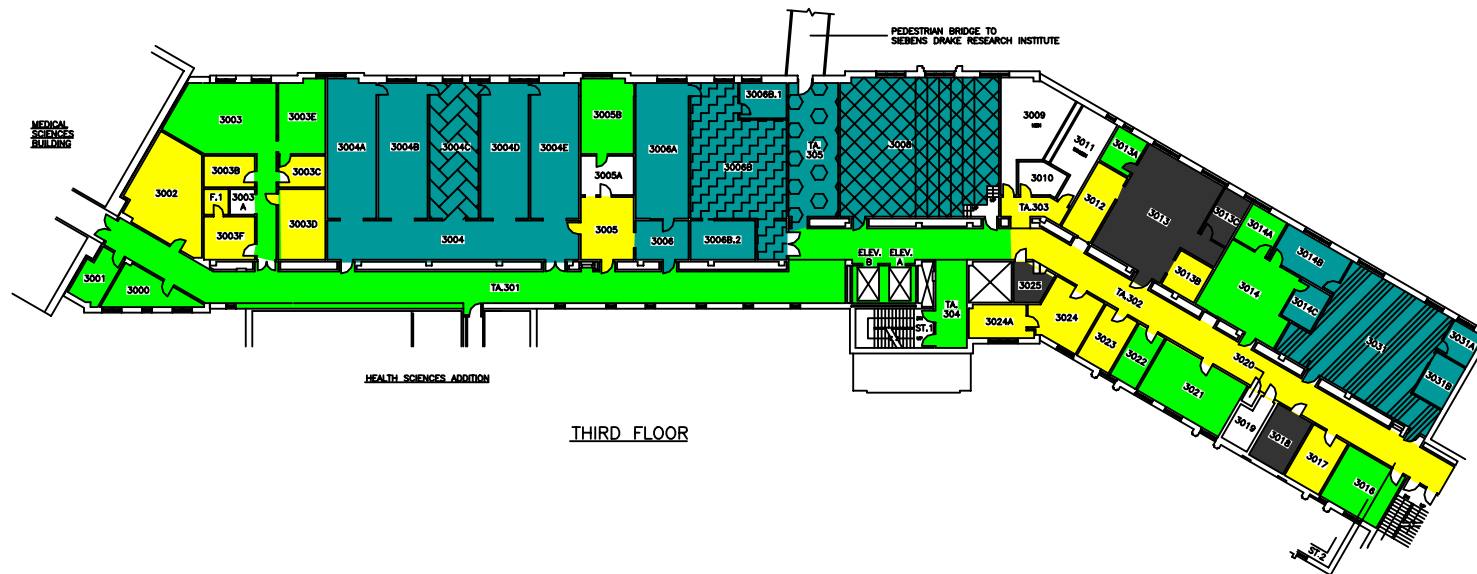

SYSTEM	ZONE #
102	A
103	B
107	C
108	D
109	E
110	F
111	


THE UNIVERSITY of WESTERN ONTARIO
PHYSICAL PLANT DEPARTMENT

Facilities Engineering & Construction

MINIATURE FLOOR PLANS - LEVELS 07 & 08
(3RD AND 4TH FLOORS)



DENTAL SCIENCES BLDG.

06

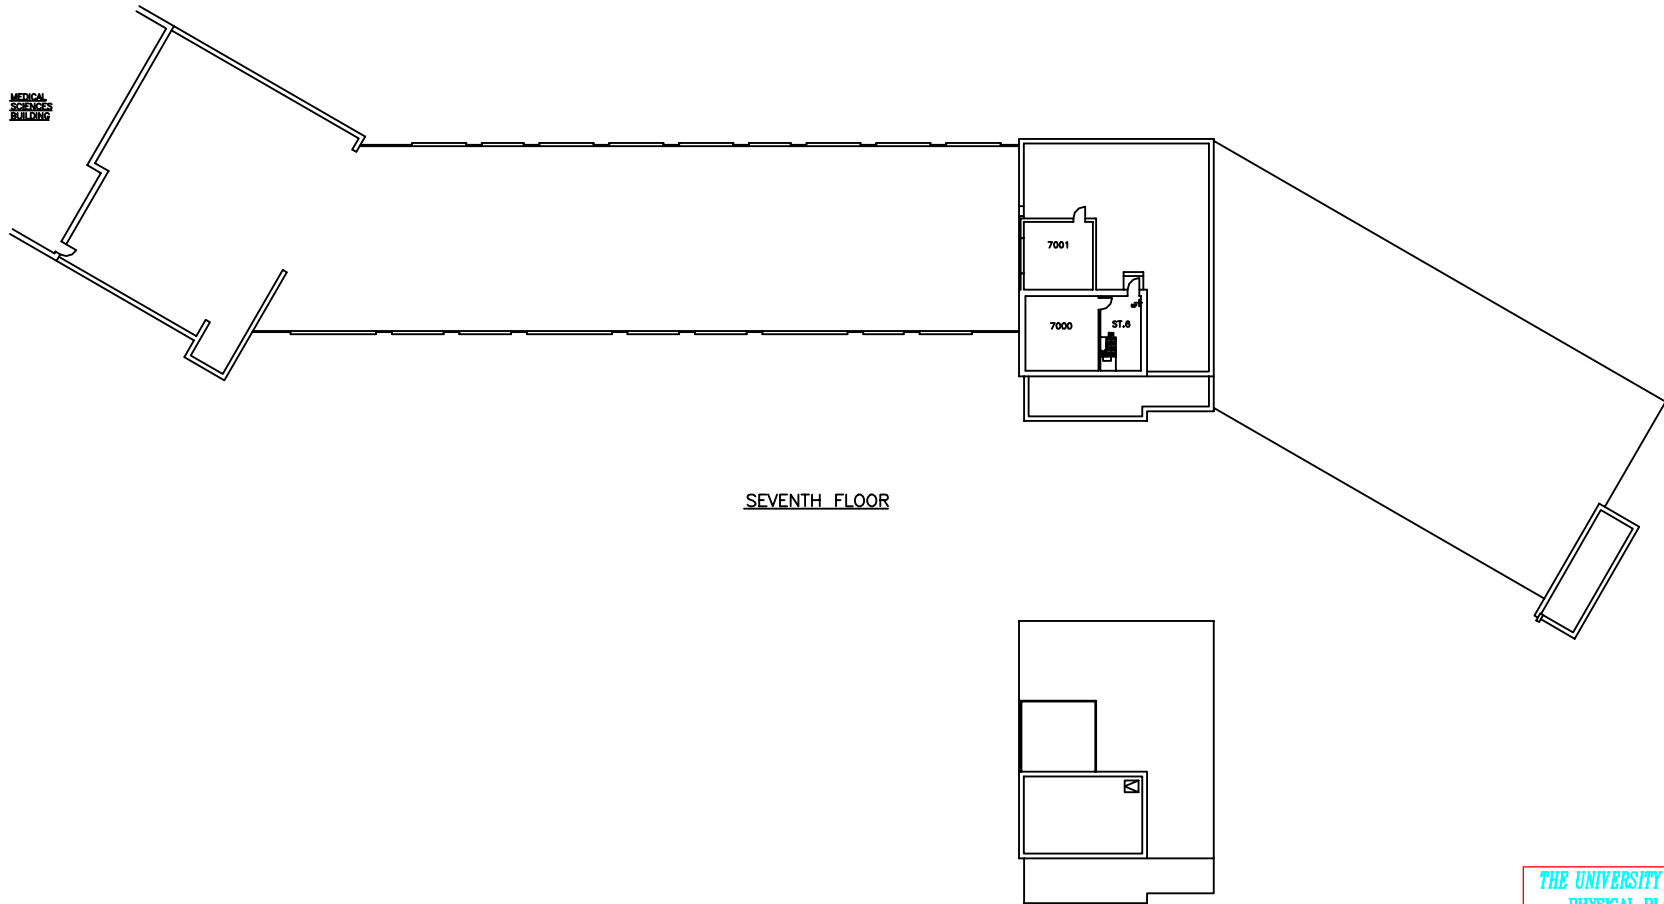

THE UNIVERSITY of WESTERN ONTARIO PHYSICAL PLANT DEPARTMENT	
	SCALE
	DATE 98-01-21
	DRAWN R. THOMAS
	CHECKED
	APPROVED
Facilities Engineering & Construction	
SCALE 0 5 10 15 20 25 30	DIMENSIONS IN DSB/MIN VARIES GEOMETRIC BLVD. SHEET 08
MINUTURE FLOOR PLANS - LEVEL 11 (PENTHOUSE FLOOR AND ROOF) DENTAL SCIENCES BLDG.	


DENTAL SCIENCE - RM 5000/H

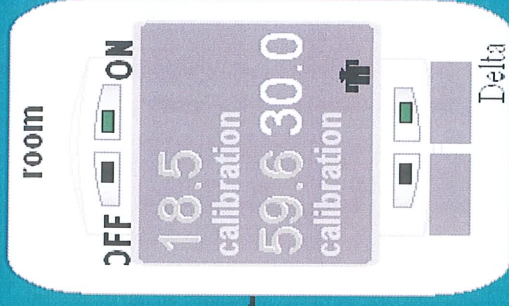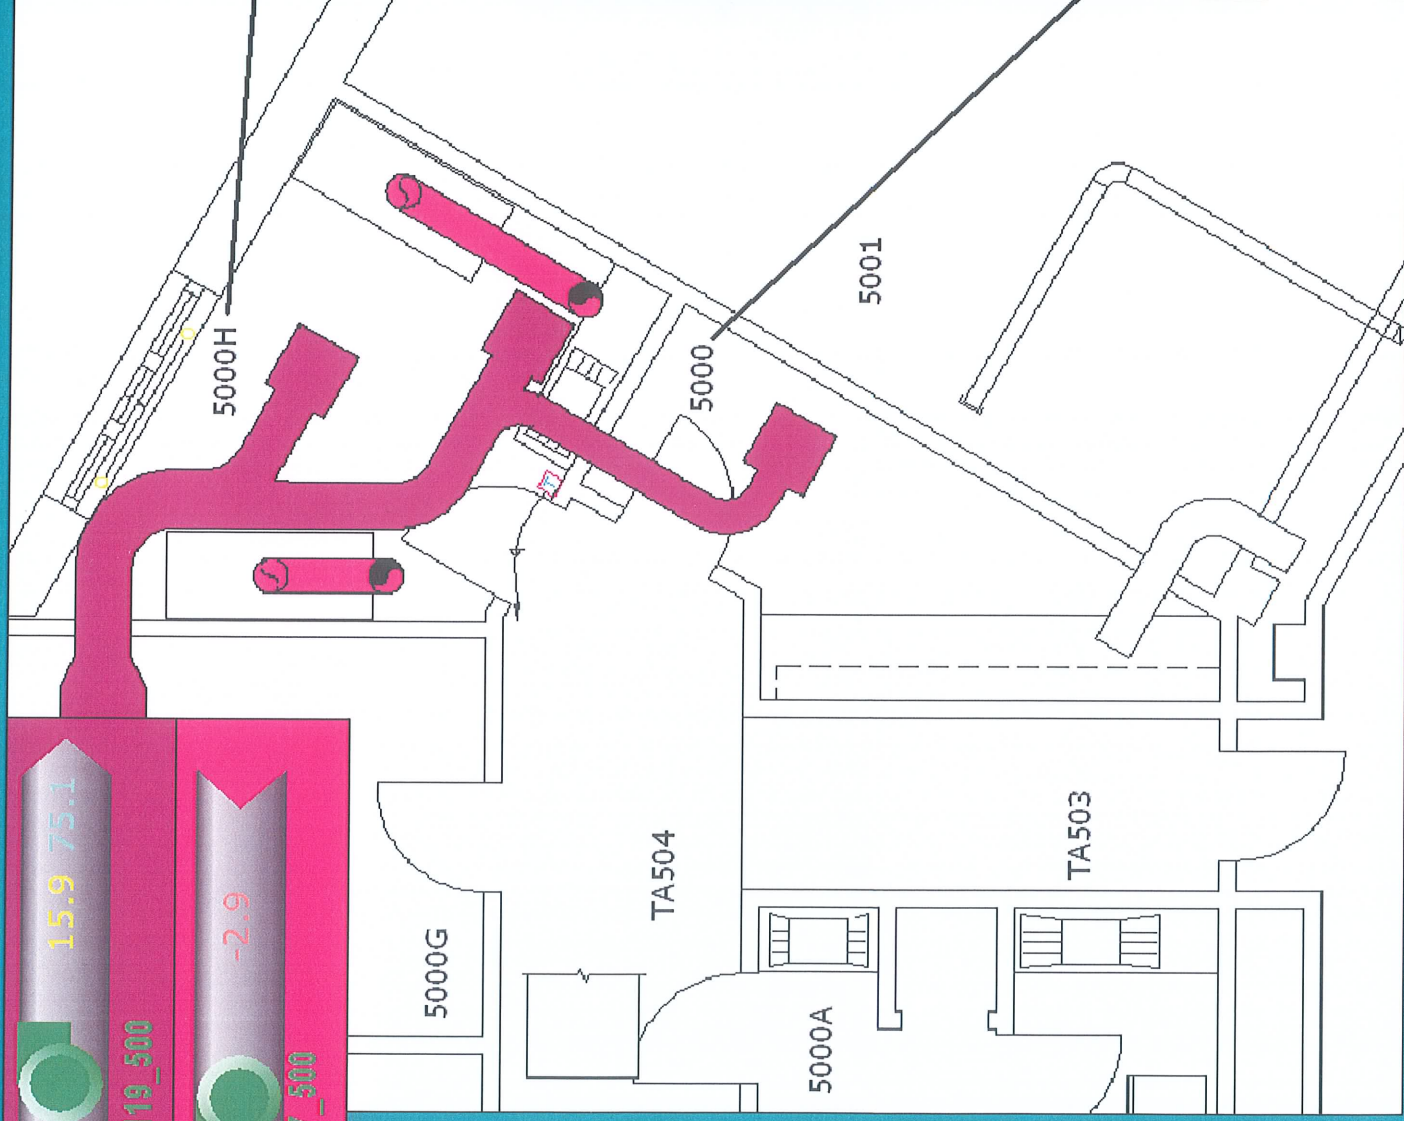

Previous



MSB / DSB – FIFTH FLOOR

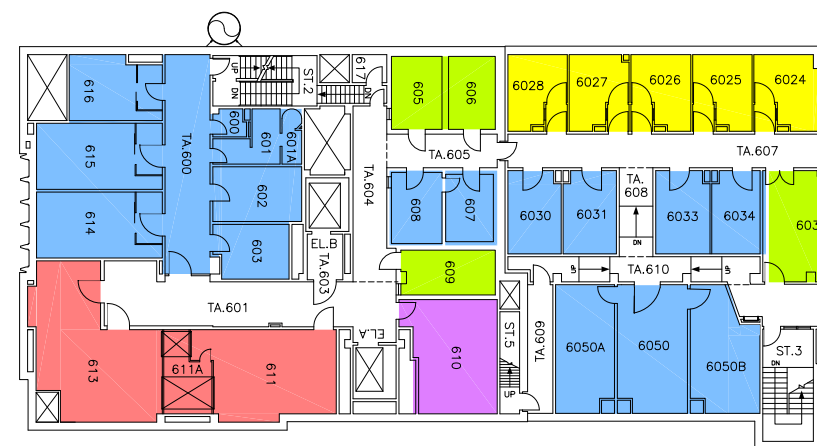

MSB / DSB – SIXTH FLOOR

- CAGE WASHER
- INCINERATOR
- OFFICES
- LUNCH ROOM/STAFF ROOM

- AUTOCLAVE
- AUXILLARY SUPPORT ROOM
- BARRIER ROOMS (INCLUSION/EXCLUSION)
- BIO–HAZARD LEVEL 3
- DOG RUNS
- DOGS/PIGS
- INCLUSION/QUARANTINE/BIOHAZARD
- LAB/TREATMENT/PROCEDURE
- CFI QUARANTINE
- RABBITS/CATS
- RODENTS/RABBITS
- SURGERY SUITE/PREP AREA

EXISTING ROOM USAGES
R. THOMAS
09-08-21



THE UNIVERSITY of WESTERN ONTARIO PHYSICAL PLANT & CAPITAL PLANNING SERVICES		SCALE DATE 2006-01-03 DRAWN R. THOMAS CHECKED APPROVED
		DWG. FILE No. MSB\MIN-5&6 GEODETIC ELEV.
Facilities Engineering 5TH & 6TH FLOOR PLANS MEDICAL SCIENCES & DENTAL SCIENCES		SHEET 01

Dental Sciences Building - Lower Gnd

Colour Block Legend :

Supplied Air by AHU-118
SAT **15.1**

26.4°C
34.1%

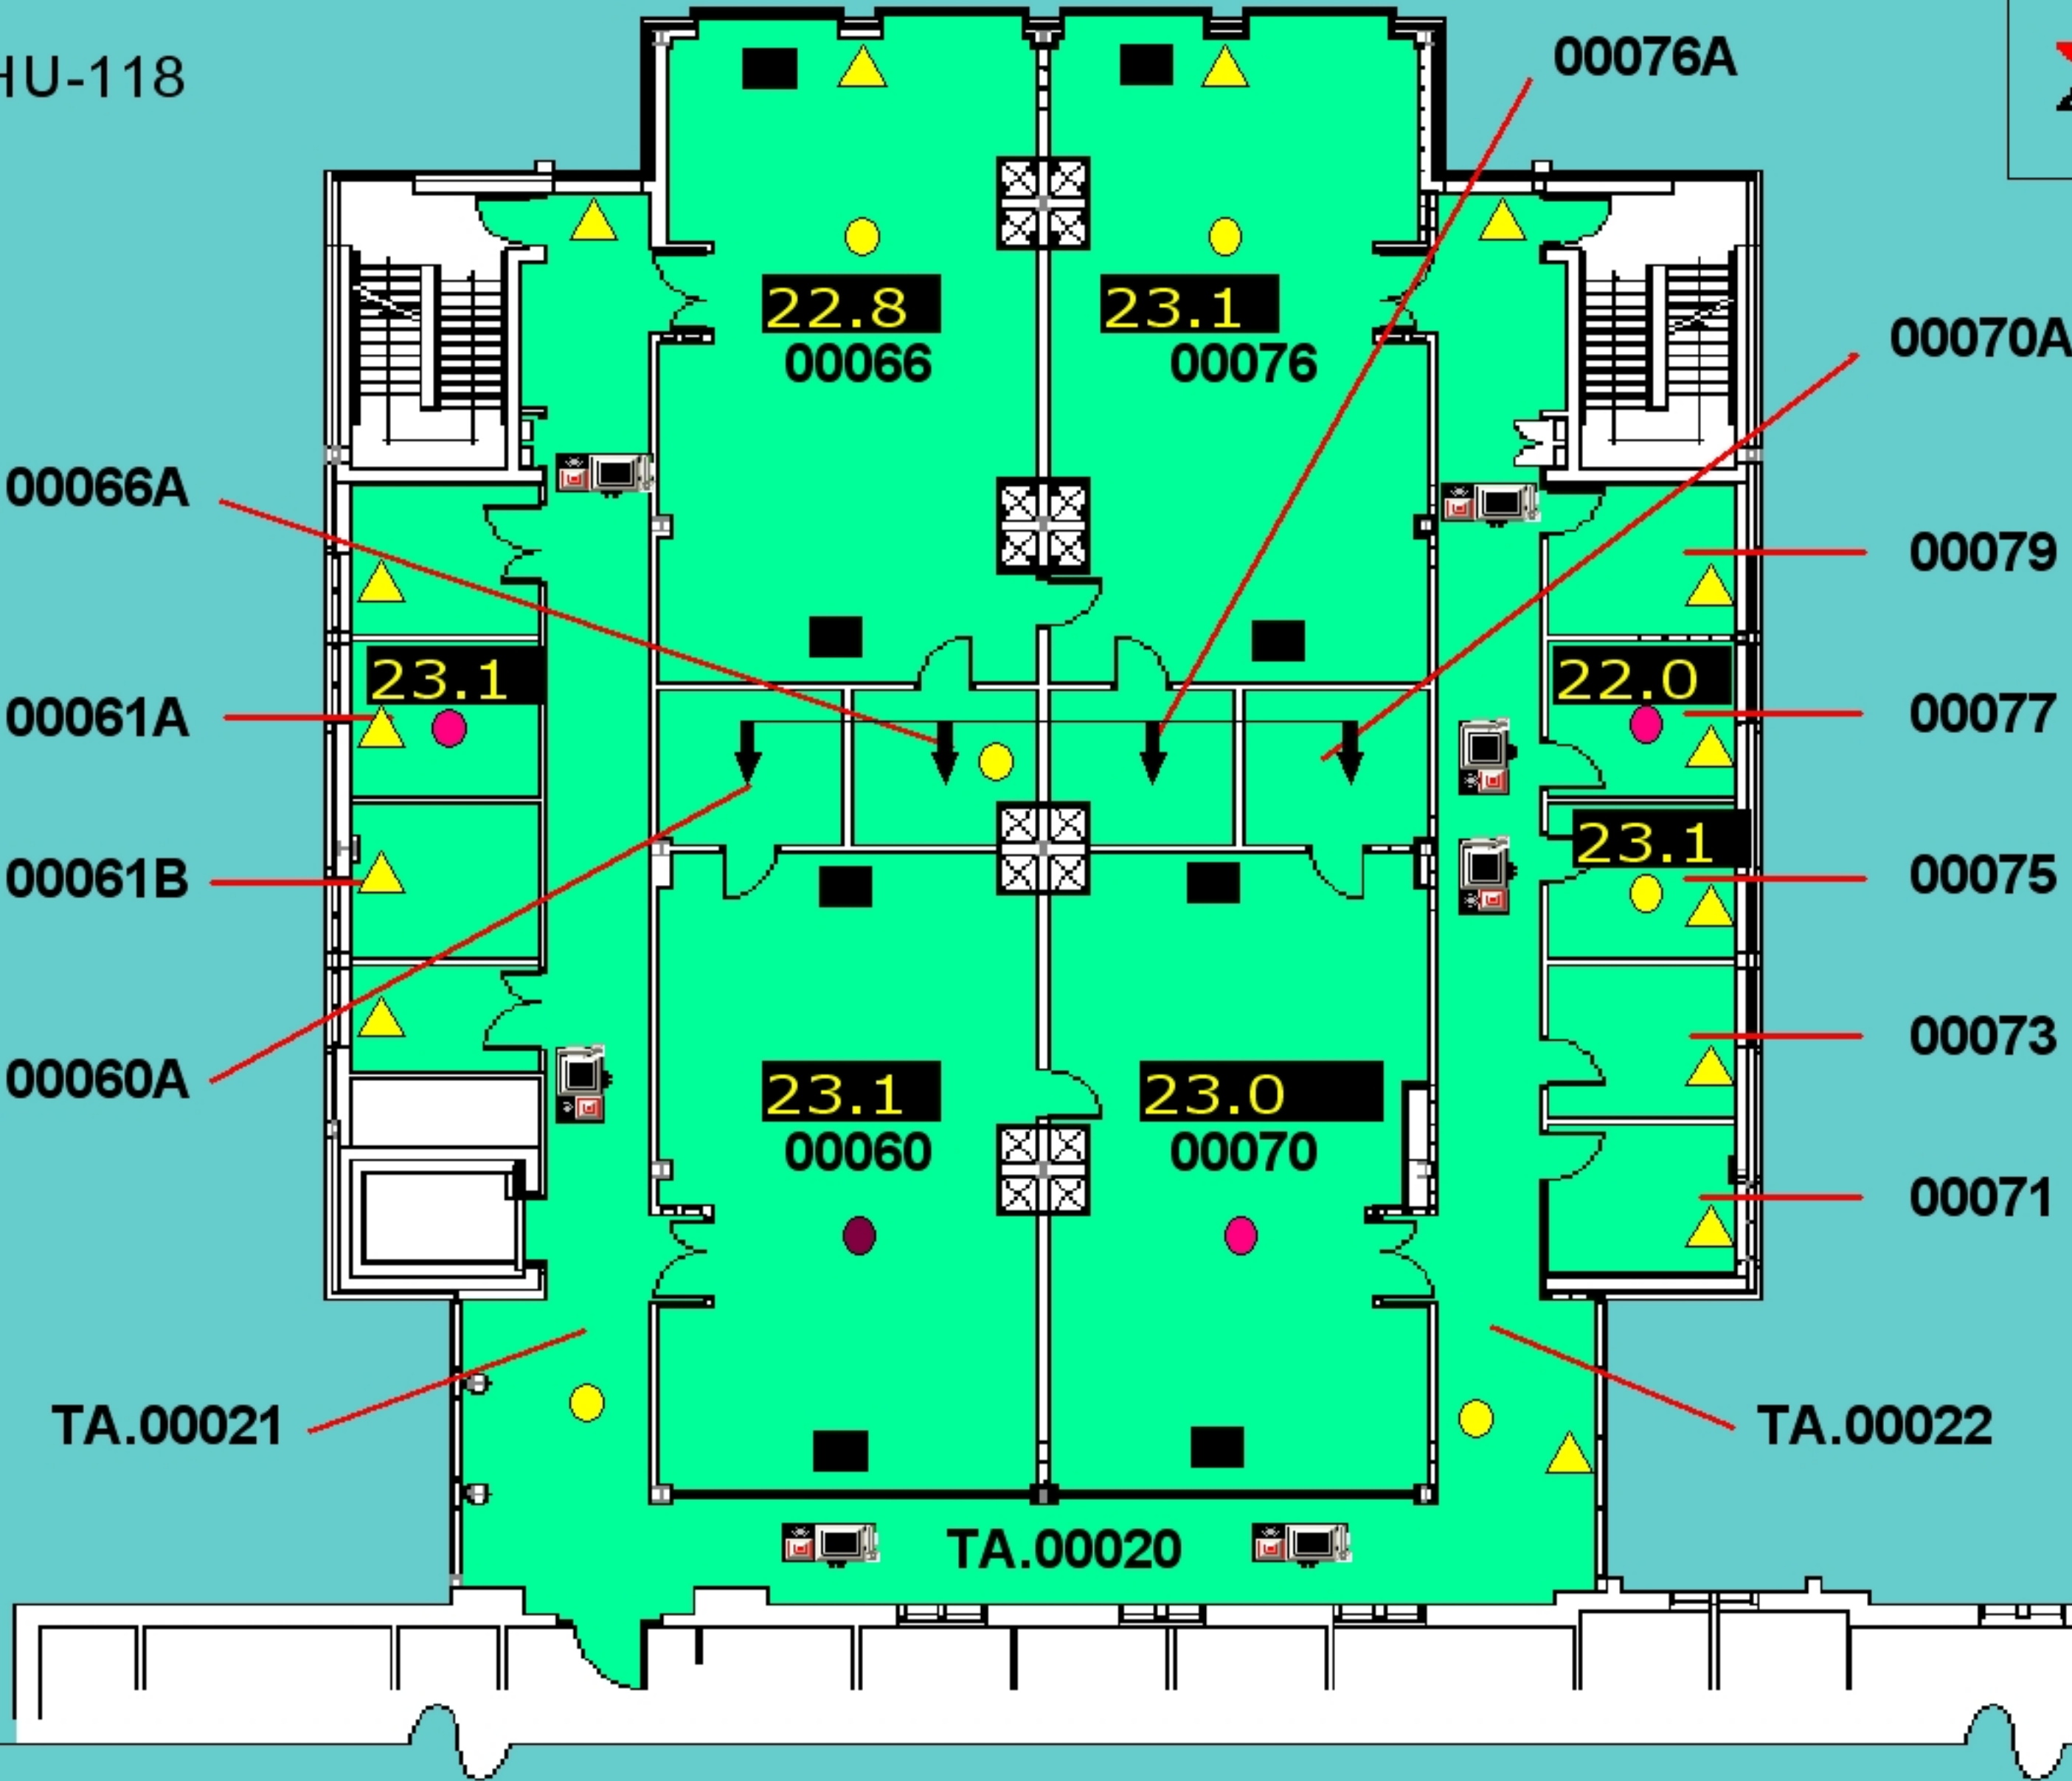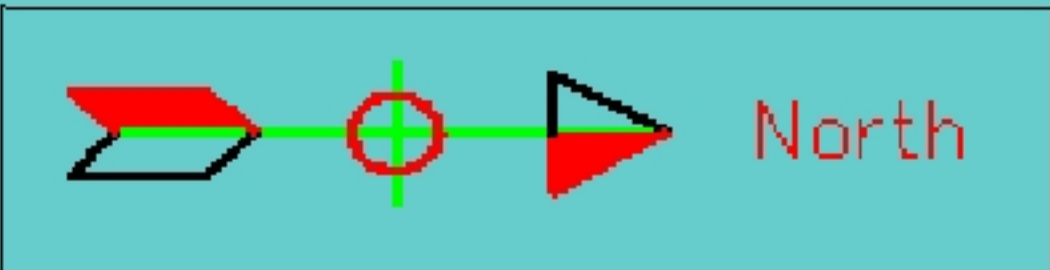

VAV Exhaust Box



Perimeter Valve

- 25% OPEN
- 50% OPEN
- 75% OPEN
- 100% OPEN

Reheat Valve


- 25% OPEN
- 50% OPEN
- 75% OPEN
- 100% OPEN

Dental Sciences Building - West Lower Gnd. Floor

Colour Block Legend :

Supplied Air by AHU-118

SAT **15.1**

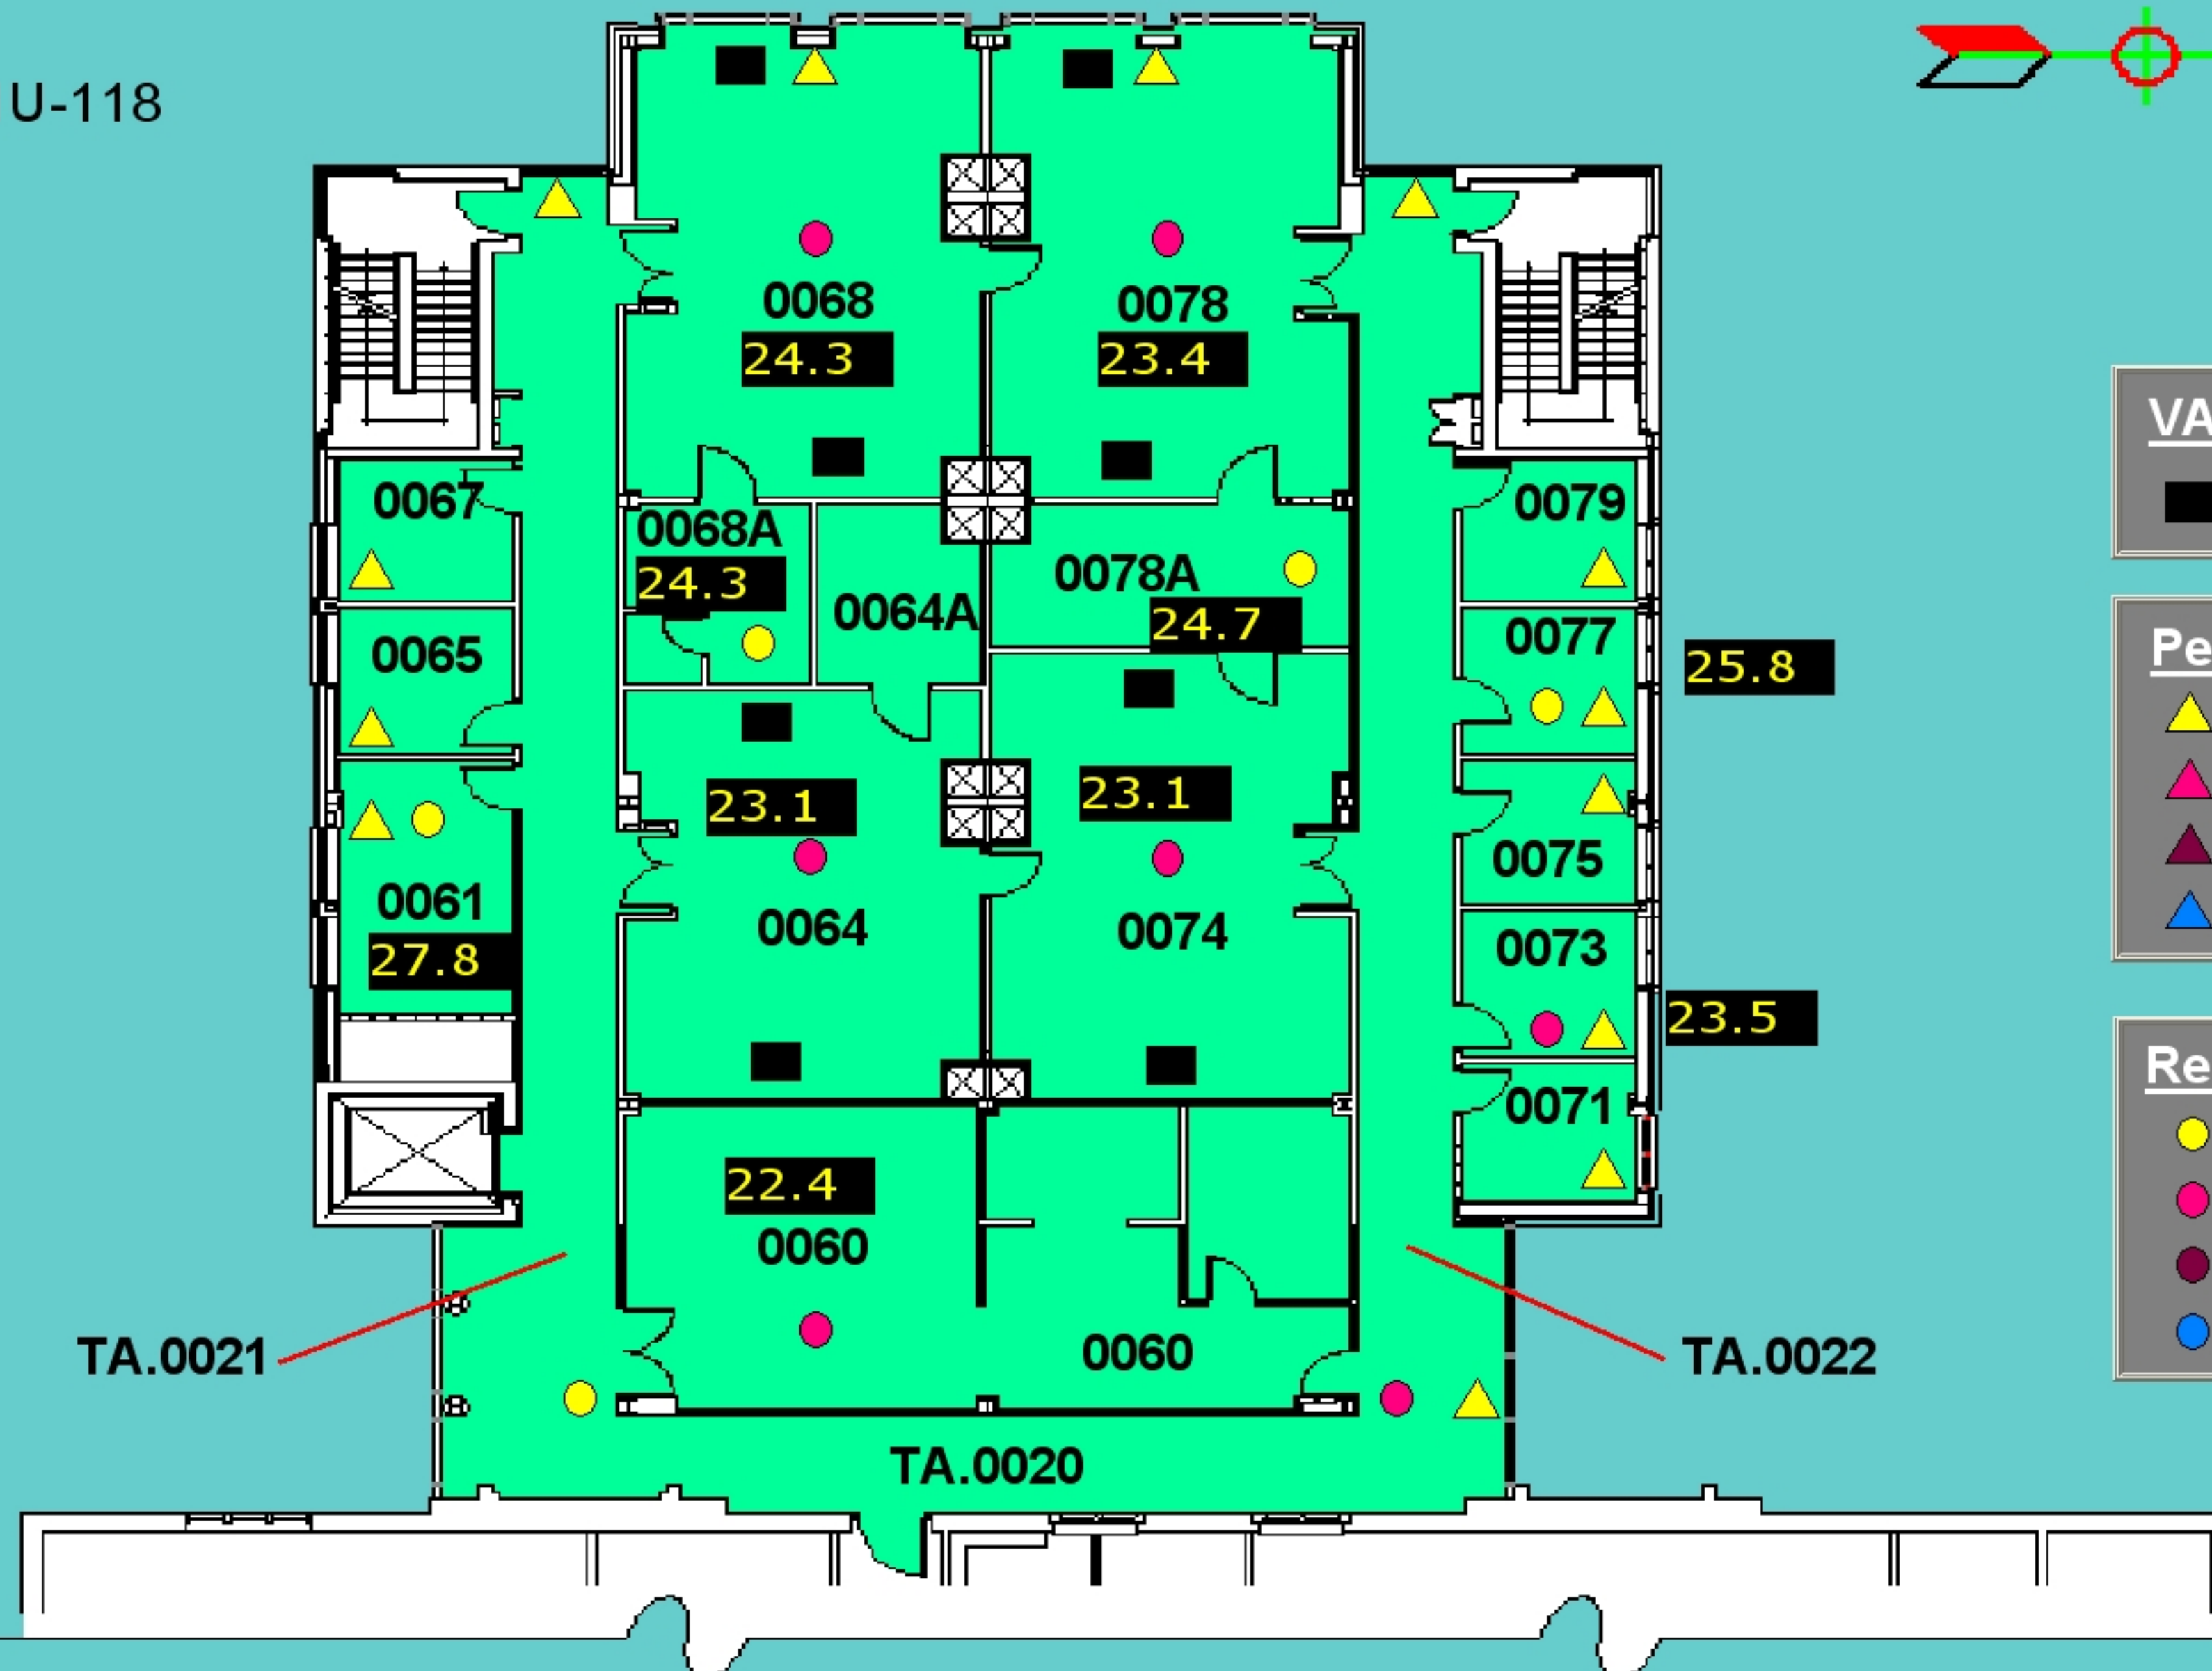

VAV Exhaust Box



Perimeter Valve

- 25% OPEN
- 50% OPEN
- 75% OPEN
- 100% OPEN

Reheat Valve

- 25% OPEN
- 50% OPEN
- 75% OPEN
- 100% OPEN


Previous

Dental Sciences Building - West Gnd. Floor

Colour Block Legend :

Supplied Air by AHU-118

SAT **15.1**

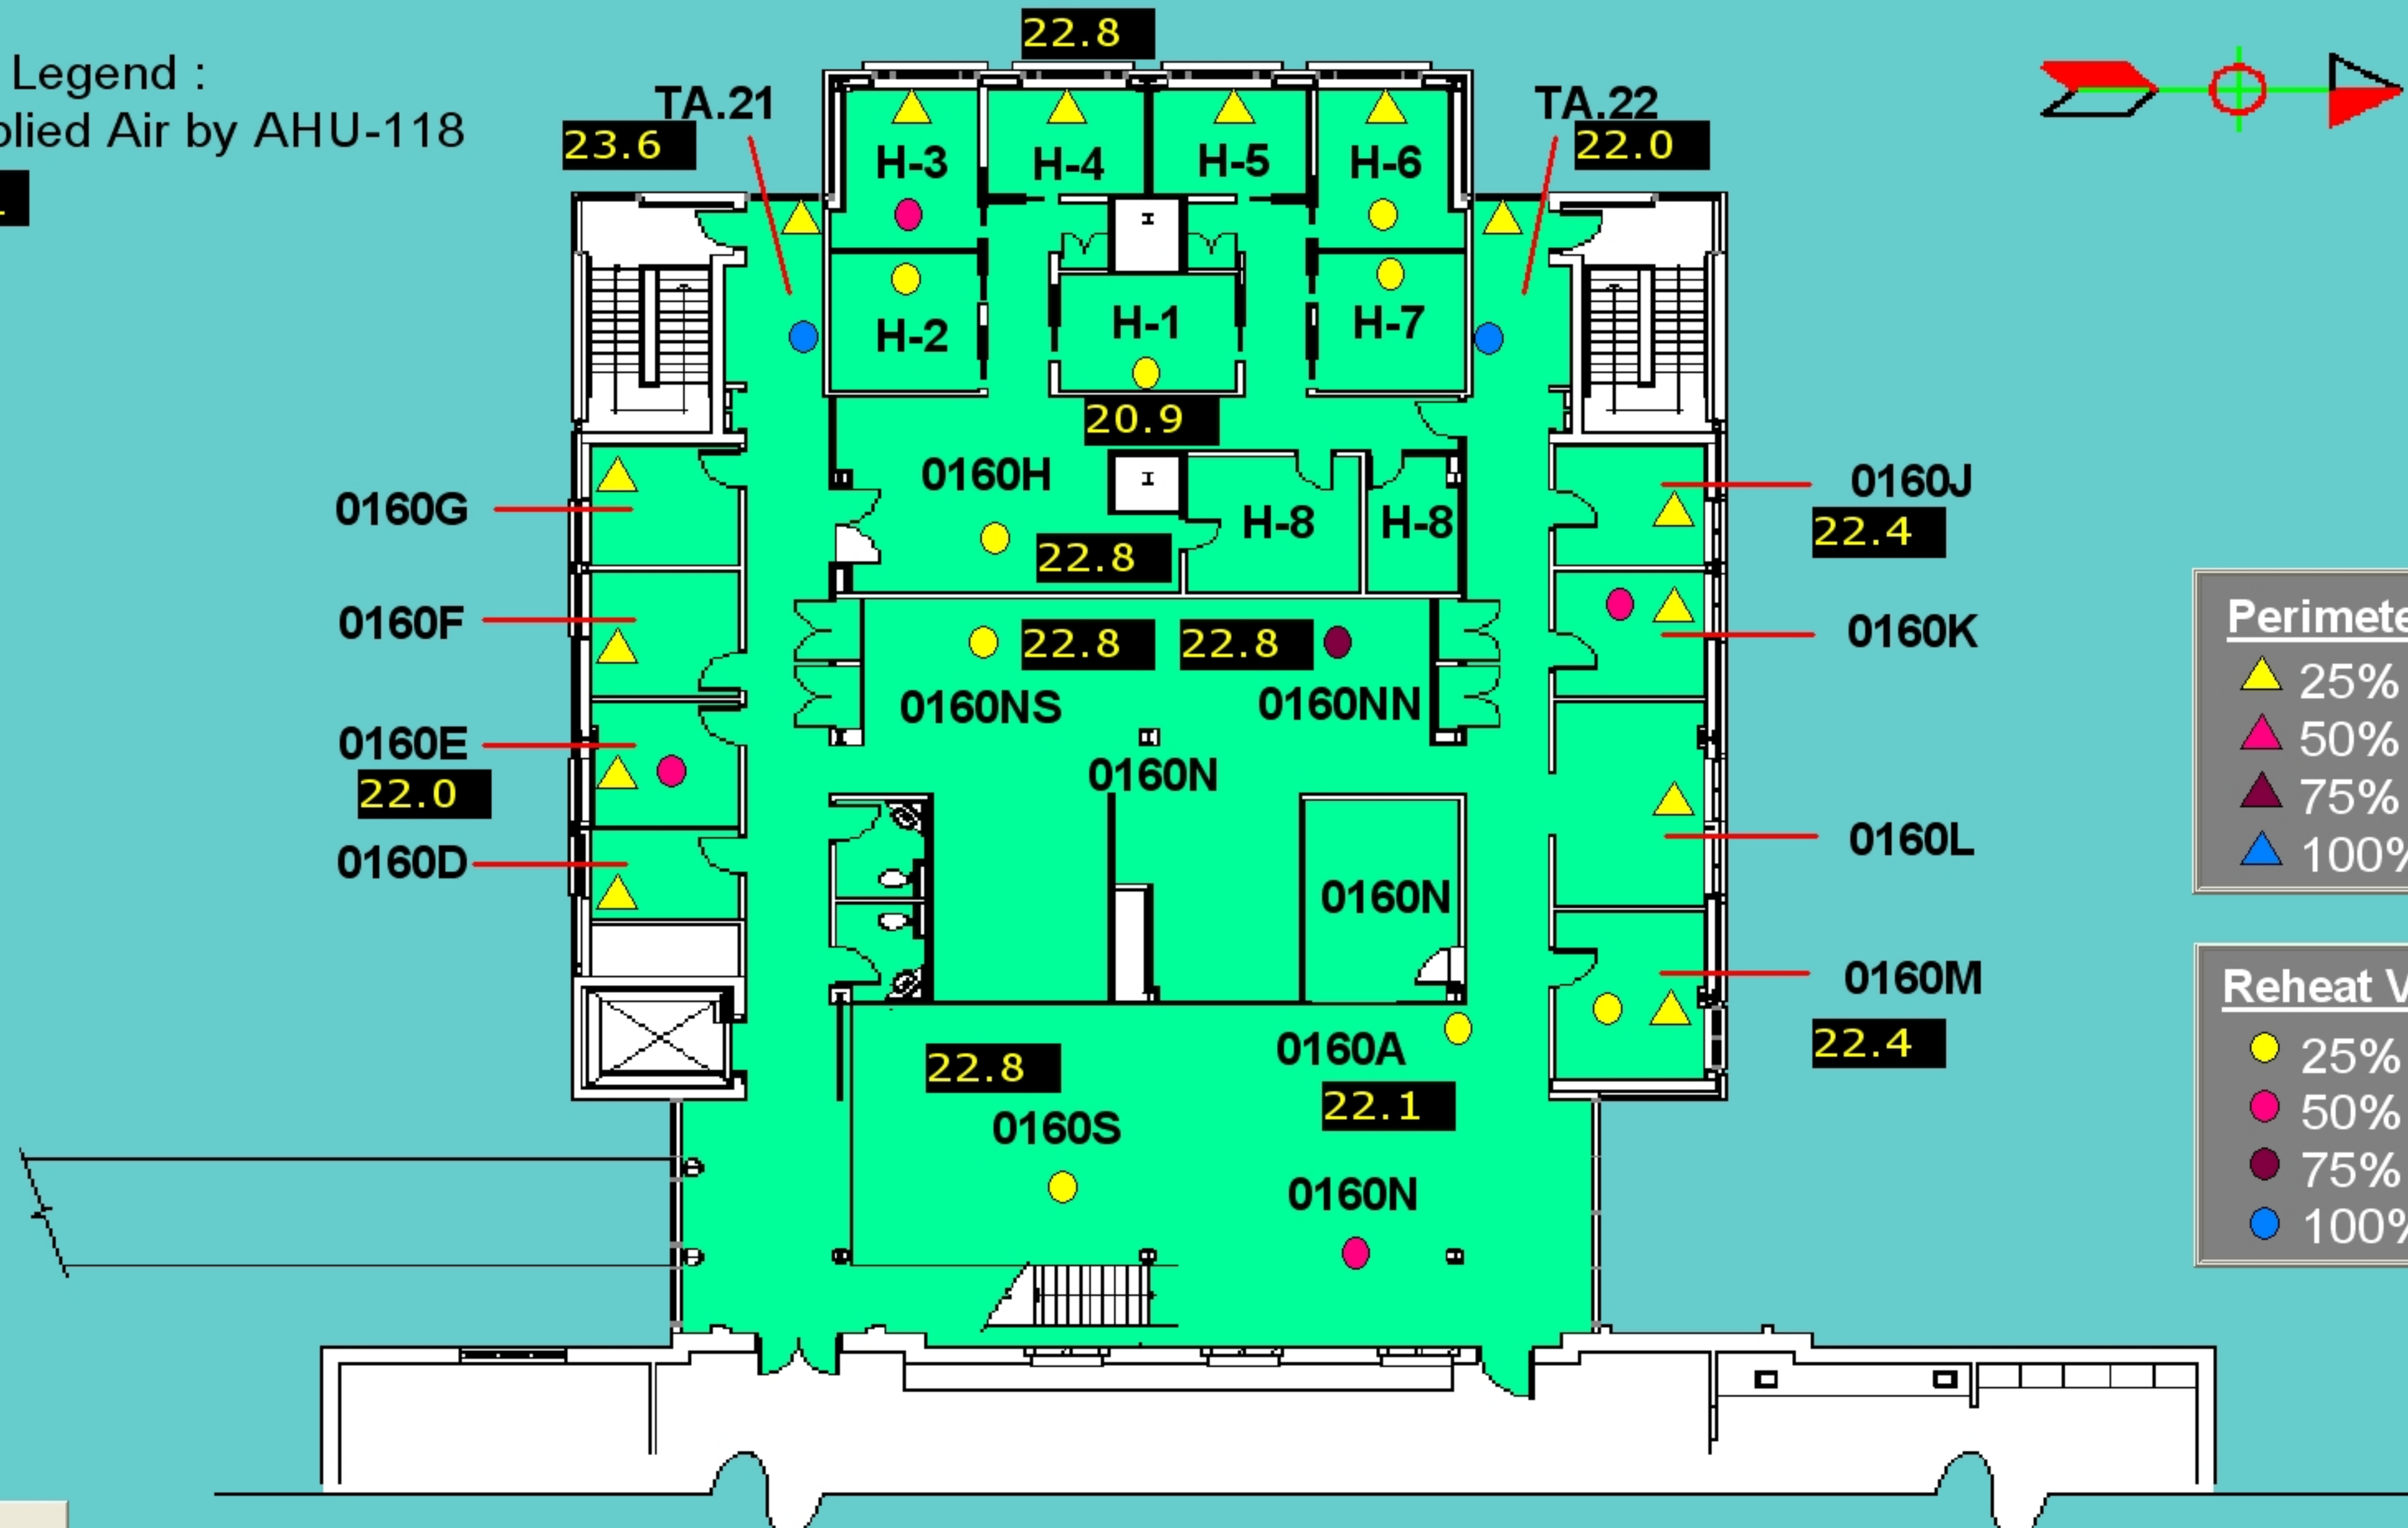

Previous