



Notice of Service Interruption/Area Closure
Western University
Facilities Management
Client Services 519-661-3304 (fmhelp@uwo.ca)

Submit by E-mail
 Print Form

Date of Interruption/Closure: Time(s):

Building(s) Affected: #1 #2
 #3 #4

Areas/Rooms Affected Alternate Route/Service:

Service to be interrupted: #1 #2
 #3 #4

Description/Reason for Project:

Requester: Date of Request:

Supervising Tradesperson: Unit:

Trade Supervisor: Unit: Date:

Contractor: Phone #:

Coordinator/Project Manager: Phone #: Date:

Reviewed by Trade Supervisor(s)/Shop(s) Affected:


Name: <input type="text" value="Electrical/Mechanical Shop"/>	Date: <input type="text" value="Jan 9, 2015"/>	Name: <input type="text" value="WES Control"/>	Date: <input type="text" value="Jan 9, 2015"/>
Signature/Stamp:		Signature/Stamp:	
Name: <input type="text"/>	Date: <input type="text"/>	Principal Occupants:	
Signature/Stamp: <input type="text"/>		Name: Kevin Inchley	Ext. <input type="text"/> Date: <input type="text" value="Jan 9, 2015"/>
Name: <input type="text"/>	Date: <input type="text"/>	Name: <input type="text"/>	Ext. <input type="text"/> Date: <input type="text"/>
Signature/Stamp: <input type="text"/>		Name: <input type="text"/>	Ext. <input type="text"/> Date: <input type="text"/>
Name: <input type="text"/>	Date: <input type="text"/>	Approval to Proceed: <input type="text"/> Date: <input type="text"/>	
Signature/Stamp: <input type="text"/>			

Notes:



BASEMENT FLOOR

787.88 FT.

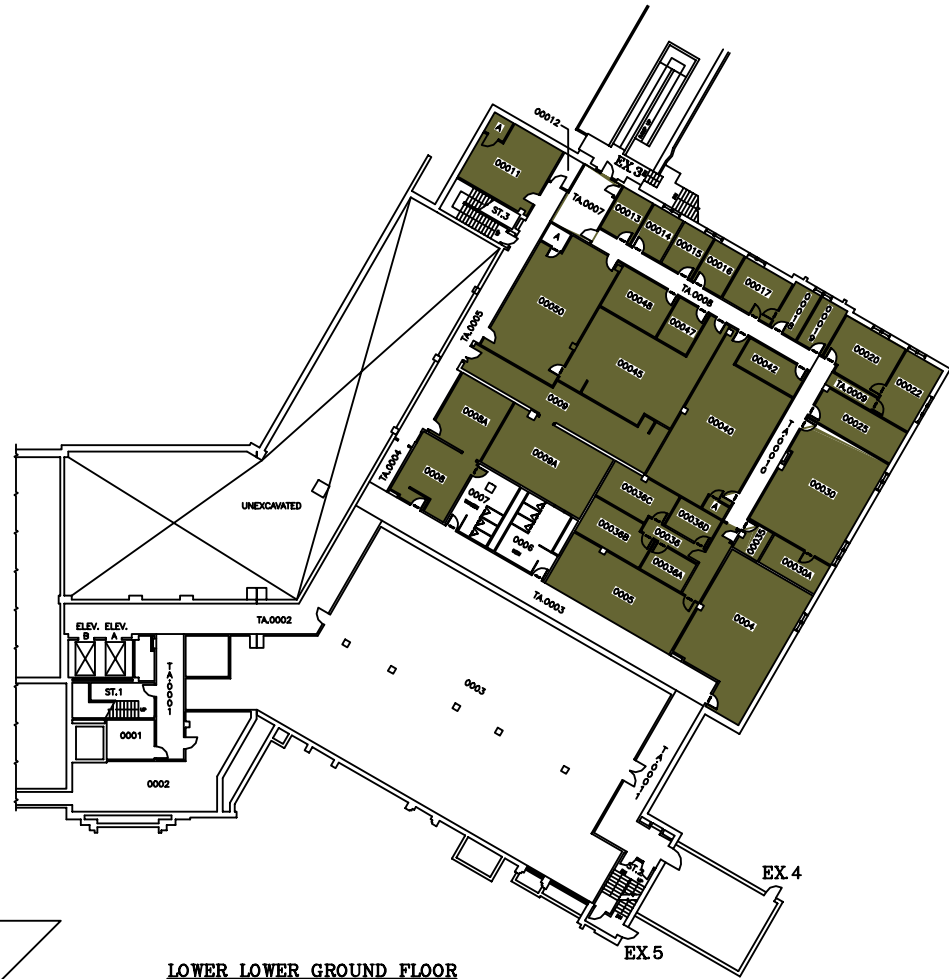

LOWER LOWER GROUND FLOOR

798.89 FT.

SYSTEM	ZONE #
113	A
114	B
	C

THE UNIVERSITY of WESTERN ONTARIO
PHYSICAL PLANT DEPARTMENT


SCALE: Varies
 DATE: W9-01-28
 DRAWN BY: R. THOMAS
 CHECKED BY: []
 APPROVED BY: []
 SHEET NO.: DSB/MIN
 QUANTITY: Varies

Facilities Engineering & Construction

SCALE: 1" = 10'-0" (AS SHOWN)
 MINUTURE FLOOR PLAN - LEVELS 01 & 02 (BASEMENT & LOWER LOWER GROUND FLOORS)

DENTAL SCIENCES BLDG.

01


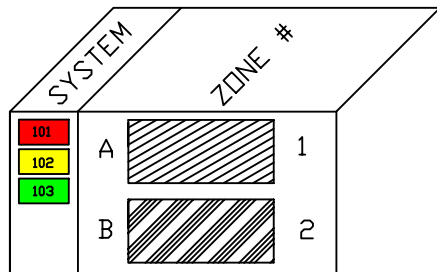


On behalf of amerucci



FAN 101, 102, 103, 104 & 113
NEED TO BE SHUTDOWN
WHEN WORK IN THE
CEILING IS REQUIRED


THE UNIVERSITY of WESTERN ONTARIO
PHYSICAL PLANT DEPARTMENT

	SCALE
	DATE 98-09-11
	DRAWN BY R. THOMAS
	CHECKED APPROVED
Facilities Engineering & Construction	SCALE
MINIATURE FLOOR PLAN - LEVEL 03 (LOWER GROUND FLOOR)	GEODETIC ELEV. 812.86 FT. SHEET 02

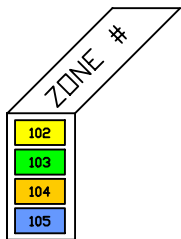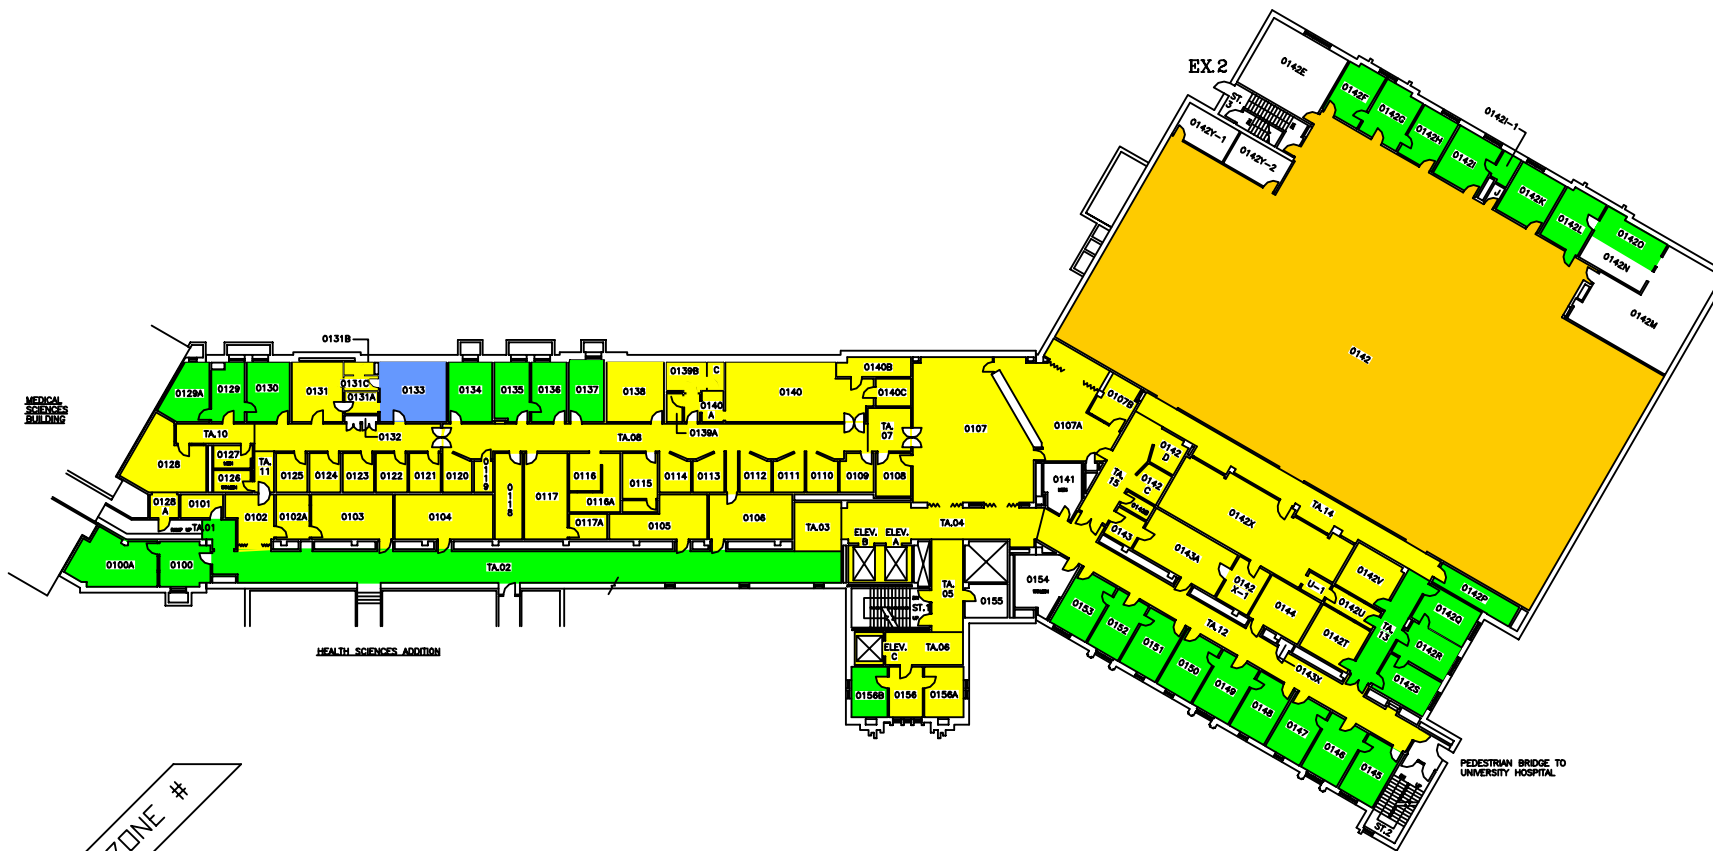


THE UNIVERSITY of WESTERN ONTARIO
PHYSICAL PLANT DEPARTMENT

  	SCALE
	DATE 98-01-21
	DESIGNED BY R. THOMAS
	CHECKED BY [Signature]
Facilities Engineering & Construction	APPROVED BY [Signature]
	DRAWN BY DSB/MIN
MINIATURE FLOOR PLAN - LEVEL 04 (GROUND FLOOR)	GEOMETRIC ELEV. 828.80 FT.
DENTAL SCIENCES BLDG.	
03	

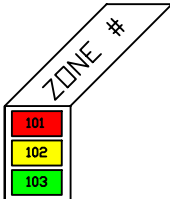

THE UNIVERSITY of WESTERN ONTARIO
PHYSICAL PLANT DEPARTMENT

SCALE	
DATE	98-09-08
DRAWN	R. THOMAS
CHECKED	
APPROVED	

 

Facilities Engineering & Construction

SCALE 1" = 10' 1/8" 1/4" 1/2" 3/4" 1" 1 1/4" 1 1/2" 2" 3" 4" 5" 6" 8" 10" 12" 15" 20" 25" 30" 36" 45" 60" 80" 100' 120' 150' 200' 300' 400' 600' 800' 1000' 1200' 1500' 2000' 3000' 4000' 6000' 8000' 10000' 12000' 15000' 20000' 30000' 40000' 60000' 80000' 100000'

MINIATURE FLOOR PLAN - LEVEL 05
(FIRST FLOOR)

DENTAL SCIENCES BLDG.

04



SYSTEM	ZONE #
101	F
102	G
103	H
	I


THE UNIVERSITY of WESTERN ONTARIO
PHYSICAL PLANT DEPARTMENT

	N
	SCALE
	DATE 98-08-08
	DRAWN BY R. THOMAS
	CHECKED
APPROVED	

Facilities Engineering & Construction


SCALE	GRAPHIC ELEV.
1" = 10' 1/8" 1/2" 1" 2" 3" 4" 5" 6" 8" 10" 12" 15" 20" 25" 30" 40" 50" 60" 80" 100"	854.88 FT.

MINIATURE FLOOR PLAN - LEVEL 06
(SECOND FLOOR)
DENTAL SCIENCES BLDG. 05

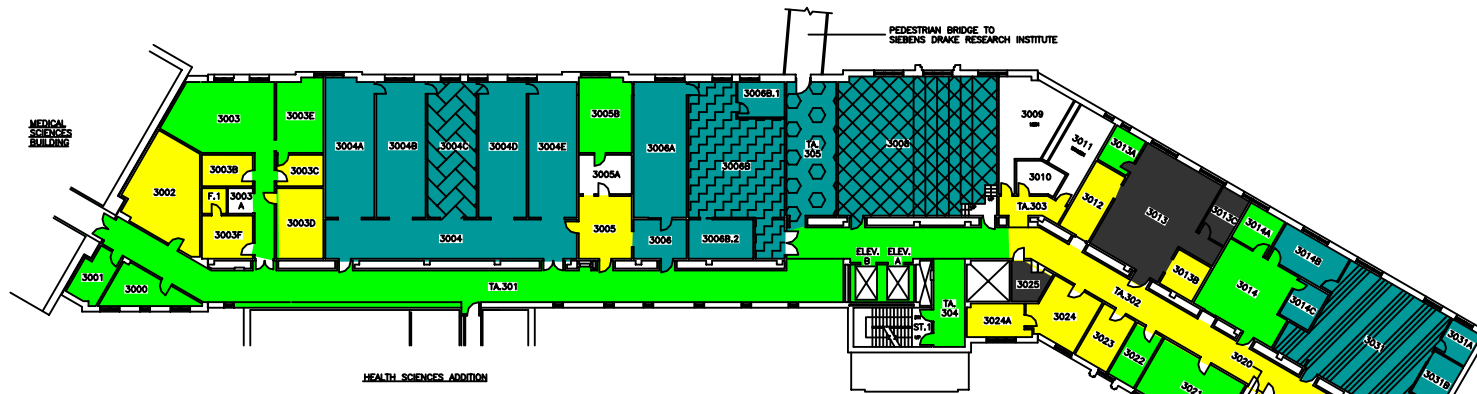

HEALTH SCIENCES ADDITION

THIRD FLOOR

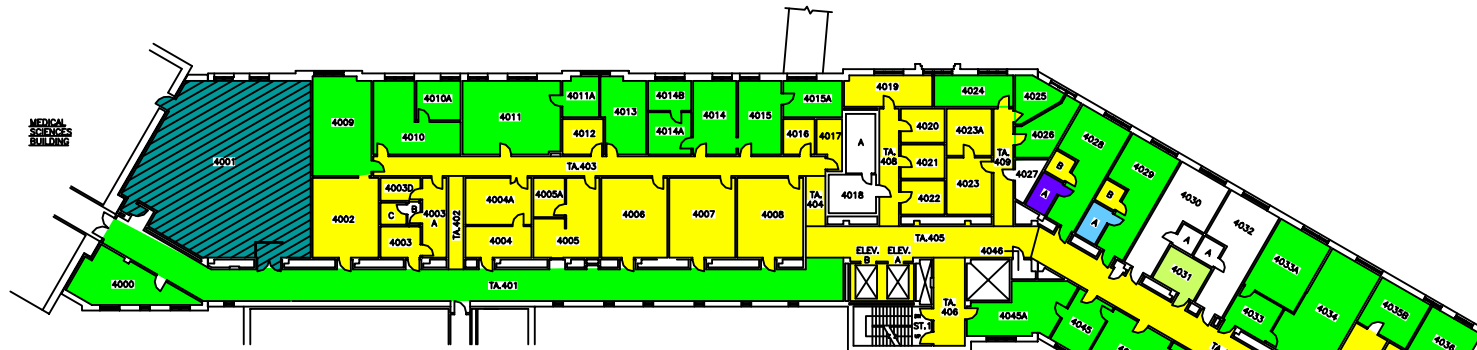


HEALTH SCIENCES ADDITION

FOURTH FLOOR

SYSTEM	ZONE #
102	A
103	B
107	C
108	D
109	E
110	F
111	

THE UNIVERSITY of WESTERN ONTARIO
PHYSICAL PLANT DEPARTMENT

 


Facilities Engineering & Construction


MINIATURE FLOOR PLANS - LEVELS 07 & 08
(3RD AND 4TH FLOORS)

DENTAL SCIENCES BLDG.


SCALE
98-01-22
DATE
R. THOMAS
CHECKED
APPROVED
DWG FILE NO.
DSB/MIN
GEOMETRIC ELEV.
VARIES
SHEET
06

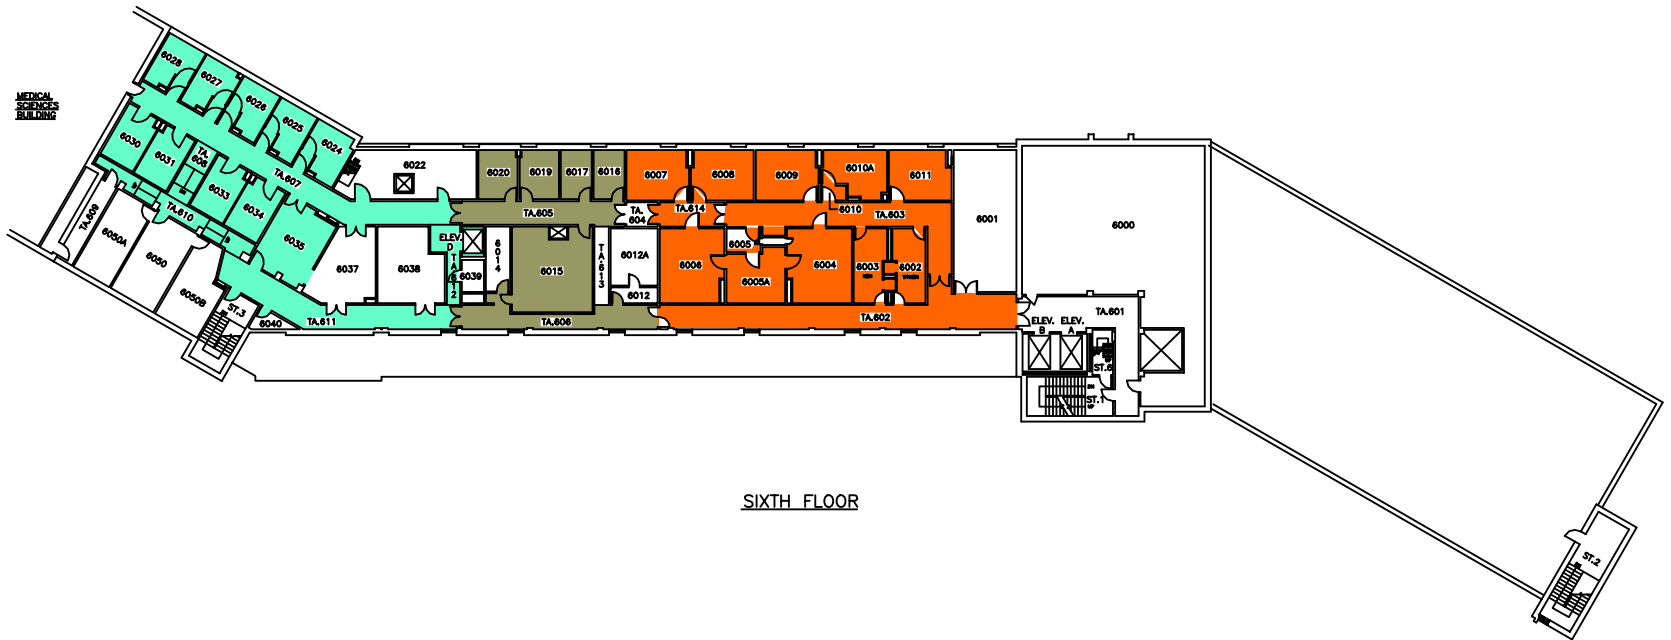

SIXTH FLOOR

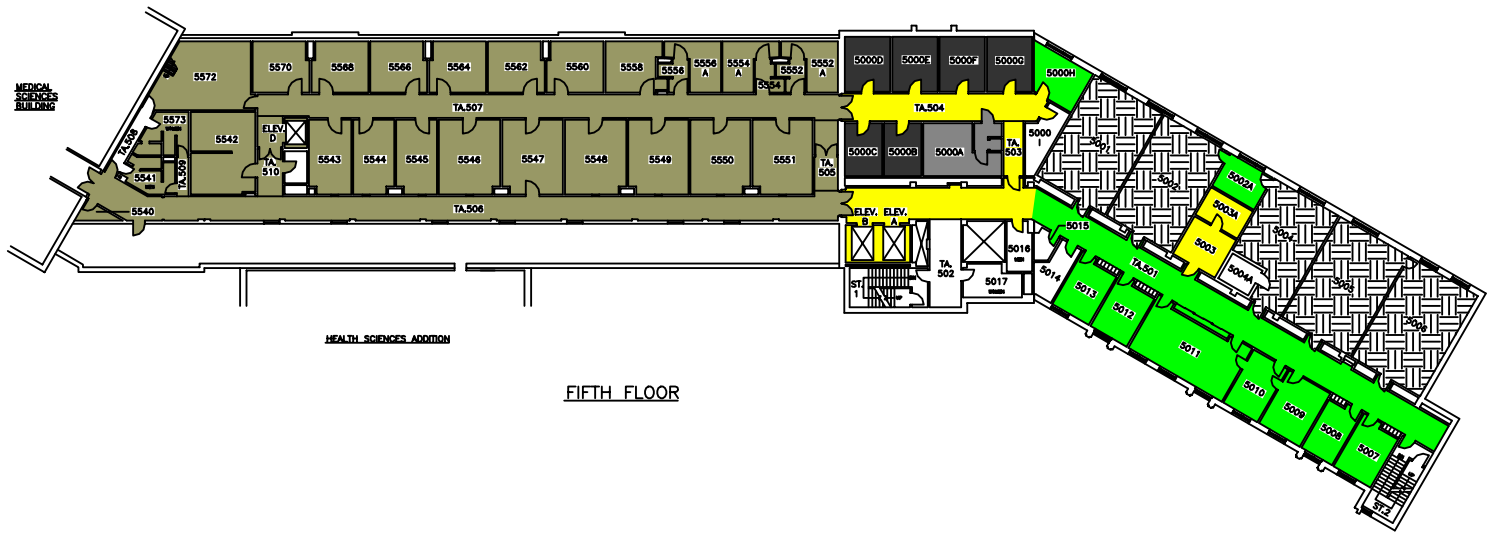

FIFTH FLOOR

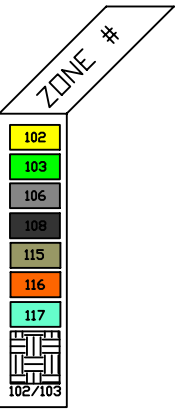

THE UNIVERSITY of WESTERN ONTARIO
PHYSICAL PLANT DEPARTMENT

	SCALE
	DATE 98-01-21
	DRAWN BY R. THOMAS
	CHECKED BY
Facilities Engineering & Construction	
SCALE 1" = 10' 1/2" 1/8" 1/4" 1/2" 1"	GRAPHIC SCALE Varies
MINIATURE FLOOR PLANS - LEVELS 09 & 10 (5TH AND 6TH FLOORS)	
DENTAL SCIENCES BLDG.	
07	