



Notice of Service Interruption/Area Closure
The University of Western Ontario
Facilities Management
Service Centre 519-661-3304 (ppdhelp@uwo.ca)

[Submit by Email](#)

[Print Form](#)

Date of Interruption/Closure: <input type="text" value="Jun 24, 2014"/>	Time(s): <input type="text" value="7am to 8am"/>
---	--

Building(s) Affected:	#1 <input type="text" value="Dental Sciences"/>	#2 <input type="text"/>	#3 <input type="text"/>	#4 <input type="text"/>
Areas/Rooms Affected	<input type="text" value="Rooms serviced by AHU 101, 102, 103 & 104"/>			
Alternate Route/Service:	<input type="text"/>			

Service to be interrupted:	#1 <input type="text" value="Supply Air Fan"/>	#2 <input type="text" value="Return Air Fan"/>	#3 <input type="text"/>	#4 <input type="text"/>
Description/Reason for Project:	<input type="text" value="Install caps on ducts going into room 1007 and 1008 for asbestos abatement."/>			

Requester: <input type="text" value="Fred Janzen"/>	Date of Request: <input type="text"/>
---	---------------------------------------

Supervising Tradesperson: <input type="text"/>	Unit: <input type="text"/>
Trade Supervisor: <input type="text"/>	Unit: <input type="text"/> Date: <input type="text"/>


Contractor: <input type="text" value="Norlon(mike Willms) WH smith"/>	Phone # <input type="text" value="+1 (519) 617-2430"/>	
Coordinator/Project Manager: <input type="text" value="Fred Janzen"/>	Phone # <input type="text" value="+1 (519) 521-2454"/>	Date: <input type="text" value="Jun 23, 2014"/>

Reviewed by Trade Supervisor(s)/Shop(s) Affected:			
Name: <input type="text" value="Electrical Mechanical Shop"/>	Date: <input type="text"/>	Name: <input type="text"/>	Date: <input type="text"/>
Signature/Stamp: <input type="text" value="Steve Mackay"/>	<input type="text"/>	Signature/Stamp: <input type="text"/>	<input type="text"/>

Reviewed by:	Principal Occupants:
Name: <input type="text"/>	Name: <input type="text"/> Ext. <input type="text"/> Date: <input type="text"/>
Date: <input type="text"/>	Name: <input type="text"/> Ext. <input type="text"/> Date: <input type="text"/>
Signature/Stamp: <input type="text"/>	Name: <input type="text"/> Ext. <input type="text"/> Date: <input type="text"/>
	Name: <input type="text"/> Ext. <input type="text"/> Date: <input type="text"/>



Approval to Proceed: <input type="text"/>	Approval to Proceed: <input type="text"/>
<div style="border: 2px solid green; padding: 10px; display: inline-block;"> <p style="margin: 0;">APPROVED</p> <p style="margin: 0;"><i>By Andrew at 11:10 am, Jun 23, 2014</i></p> </div>	

Notes:

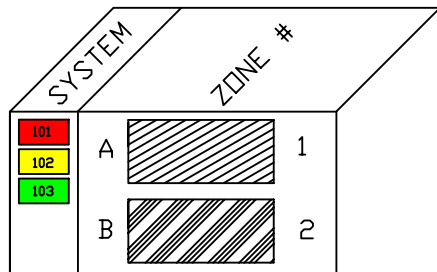

FAN 101, 102, 103 & 104
NEED TO BE SHUTDOWN
WHEN WORK IN THE
CEILING IS REQUIRED
(SUPPLY & RETURN)

THE UNIVERSITY of WESTERN ONTARIO PHYSICAL PLANT DEPARTMENT	
	SCALE 98-09-11 DATE R. THOMAS CHECKED APPROVED
	Facilities Engineering & Construction SCALE 0 5 10 15 20 25 30 MINUTURE FLOOR PLAN - LEVEL 03 (LOWER GROUND FLOOR)
GEOMETRIC ELEV. 812.80 FT. 02	

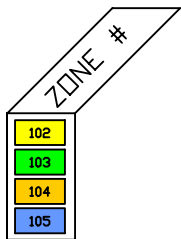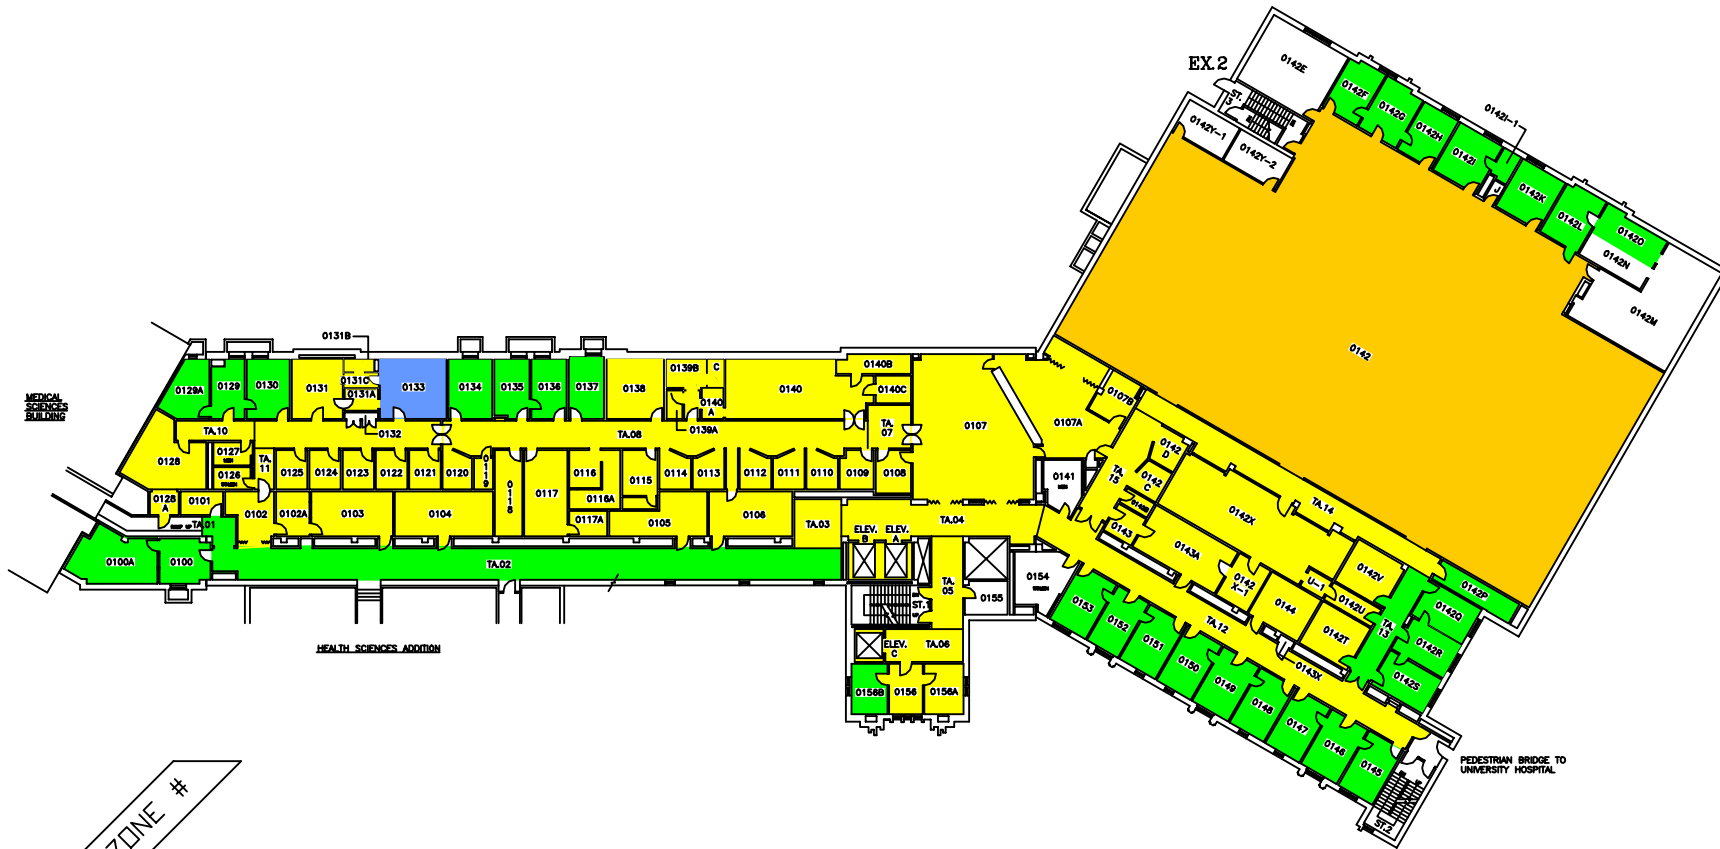

THE UNIVERSITY of WESTERN ONTARIO
PHYSICAL PLANT DEPARTMENT

	SCALE
	DATE 98-01-21
	DRAWN BY R. THOMAS
	CHECKED BY [Signature]
Facilities Engineering & Construction	
SCALE 	GEOMETRIC ELEV. 828.86 FT.
MINATURE FLOOR PLAN - LEVEL 04 (GROUND FLOOR)	
DENTAL SCIENCES BLDG.	
03	




ZONE #

101
102
103

THE UNIVERSITY of WESTERN ONTARIO
PHYSICAL PLANT DEPARTMENT

SCALE	
DATE	98-08-08
DRAWN	R. THOMAS
CHECKED	
APPROVED	

 

Facilities Engineering & Construction

SCALE 1" = 10' 1/8" 1/4" 1/2" 3/4" 1" 1 1/4" 1 1/2" 2" 3" 4" 5" 6" 8" 10" 15" 20" 30" 40" 50" 60" 80" 100'

MINIATURE FLOOR PLAN - LEVEL 05 (FIRST FLOOR)

DENTAL SCIENCES BLDG.

04



SYSTEM	ZONE #
101	F
102	G
103	H
	I

THE UNIVERSITY of WESTERN ONTARIO
PHYSICAL PLANT DEPARTMENT

SCALE: 1/8" = 1'-0"

DATE: 08-09-08

DESIGNED BY: R. THOMAS

CHECKED BY: [Signature]


APPROVED BY: [Signature]

Facilities Engineering & Construction

MINIATURE FLOOR PLAN - LEVEL 06 (SECOND FLOOR)


DENTAL SCIENCES BLDG.

05

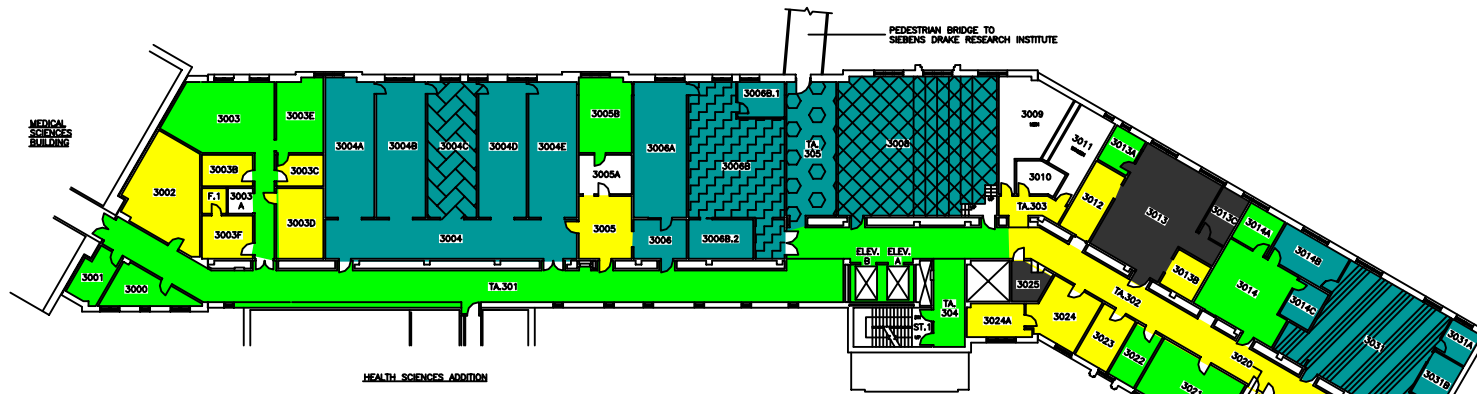

HEALTH SCIENCES ADDITION

THIRD FLOOR

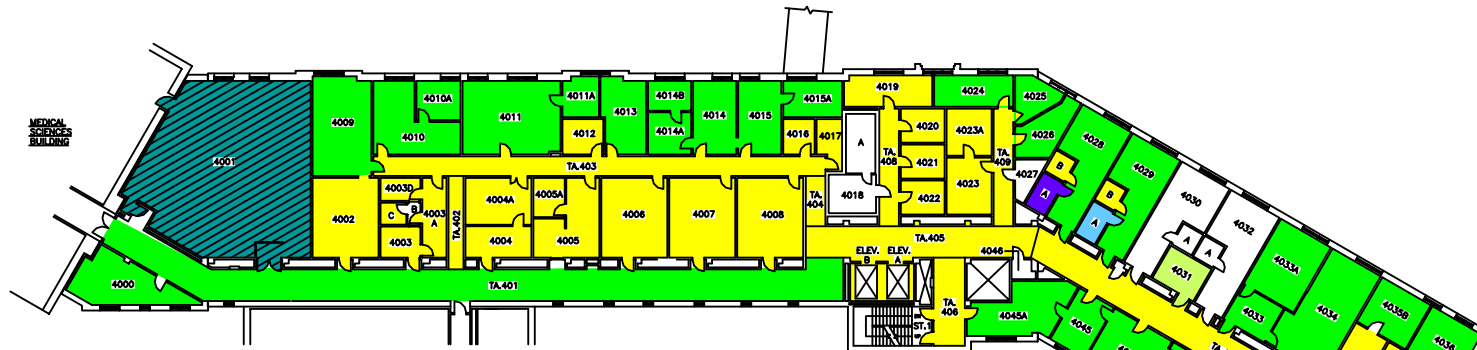


HEALTH SCIENCES ADDITION

FOURTH FLOOR

SYSTEM	ZONE #
102	A
103	B
107	C
108	D
109	E
110	F
111	

THE UNIVERSITY of WESTERN ONTARIO
PHYSICAL PLANT DEPARTMENT

 

Facilities Engineering & Construction


MINIATURE FLOOR PLANS - LEVELS 07 & 08
(3RD AND 4TH FLOORS)

DENTAL SCIENCES BLDG.


SCALE
98-01-22
DATE
R. THOMAS
CHECKED
APPROVED
DWG FILE NO.
DSB/MIN
GEOMETRIC BLVD.
VARIES
SHEET
06



SIXTH FLOOR

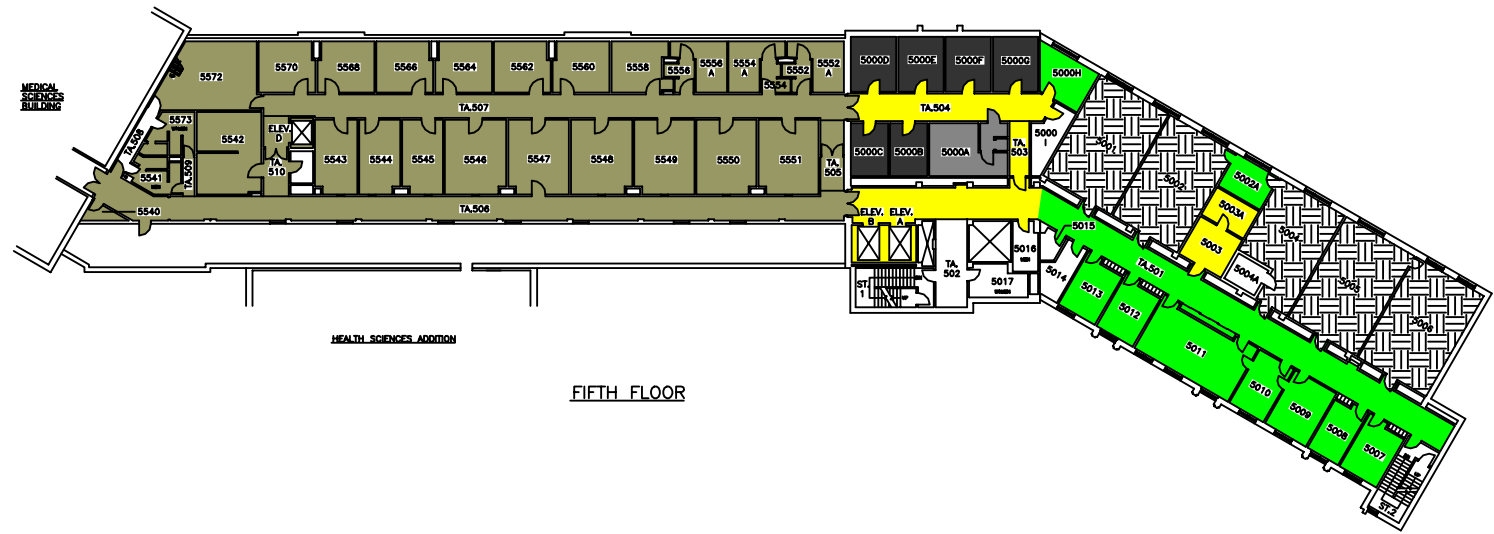

FIFTH FLOOR

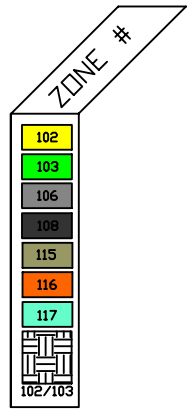


THE UNIVERSITY of WESTERN ONTARIO
PHYSICAL PLANT DEPARTMENT

	SCALE
	98-01-21
	DESIGNED BY R. THOMAS
	APPROVED BY
Facilities Engineering & Construction	
	SHEET NO. DSB/MIN GEOMETRIC BLVD. VARIES DATE: 07


MINIATURE FLOOR PLANS - LEVELS 09 & 10 (5TH AND 6TH FLOORS)

DENTAL SCIENCES BLDG.

MEDICAL
SCIENCES
BUILDING

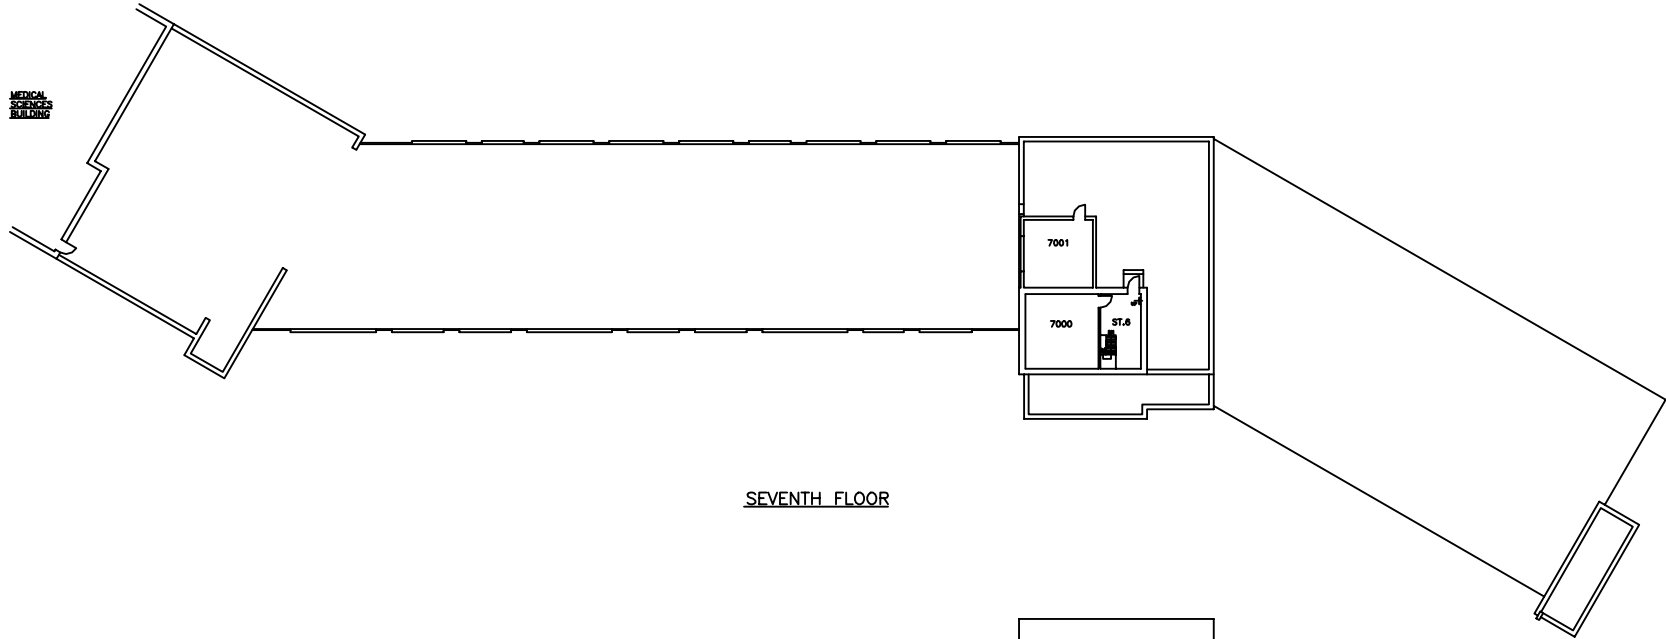


SEVENTH FLOOR

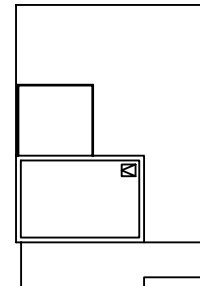

PENTHOUSE ROOF

THE UNIVERSITY of WESTERN ONTARIO
PHYSICAL PLANT DEPARTMENT

 

Facilities Engineering & Construction

SCALE 0 5 10 15 20 25 30
MINIATURE FLOOR PLANS - LEVEL 11
(PENTHOUSE FLOOR AND ROOF)

DENTAL SCIENCES BLDG.

SCALE
DATE
98-01-21
DRAWN
R. THOMAS
CHECKED
APPROVED
DWG FILE No.
DSB\MIN

GEOMETRIC BLVD.
VARIES
SHEET

08

DENTAL SCIENCE - RM 5000/H


15.2
76.1

15.9 75.1

119_500

-2.9

007_500

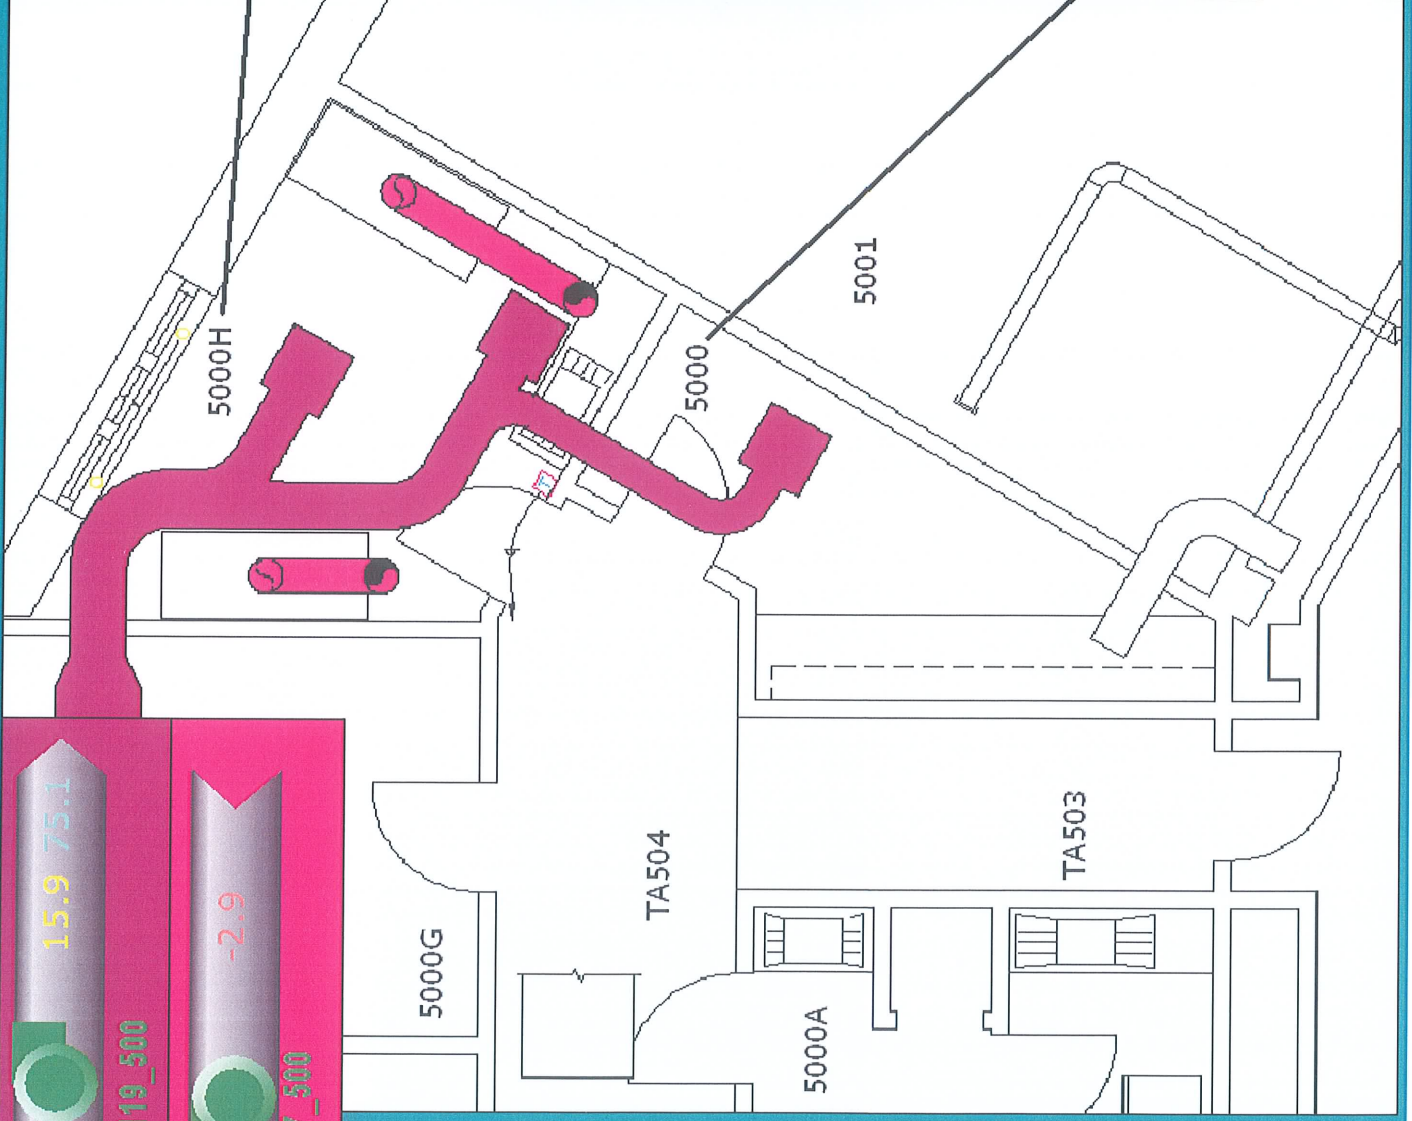

room

OFF ON

18.5
calibration
59.6 30.0
calibration

Delta

room 5000

OFF ON

23.0 20.0
calibration
42.9 30.0
calibration

Delta

20.0 23.0

Previous



MSB / DSB – FIFTH FLOOR



MSB / DSB – SIXTH FLOOR

- CAGE WASHER
- INCINERATOR
- OFFICES
- LUNCH ROOM/STAFF ROOM

- AUTOCLAVE
- AUXILLARY SUPPORT ROOM
- BARRIER ROOMS (INCLUSION/EXCLUSION)
- BIO-HAZARD LEVEL 3
- DOG RUNS
- DOGS/PIGS
- INCLUSION/QUARANTINE/BIOHAZARD
- CFI QUARANTINE
- RABBITS/CATS
- RODENTS/RABBITS
- SURGERY SUITE/PREP AREA

EXISTING ROOM USAGES
R. THOMAS
09-08-21



THE UNIVERSITY of WESTERN ONTARIO PHYSICAL PLANT & CAPITAL PLANNING SERVICES	
	SCALE DATE 2006-01-03 DRAWN R. THOMAS CHECKED APPROVED
Facilities Engineering	DWG. FILE No. MSB_MIN-5&6 GEODETIC ELEV.
SCALE 0 5 10 15 20 25 50	SHEET 01
5TH & 6TH FLOOR PLANS MEDICAL SCIENCES & DENTAL SCIENCES	

Dental Sciences Building - Lower Gnd

Colour Block Legend :

Supplied Air by AHU-118
SAT **15.1**

26.4°C
34.1%

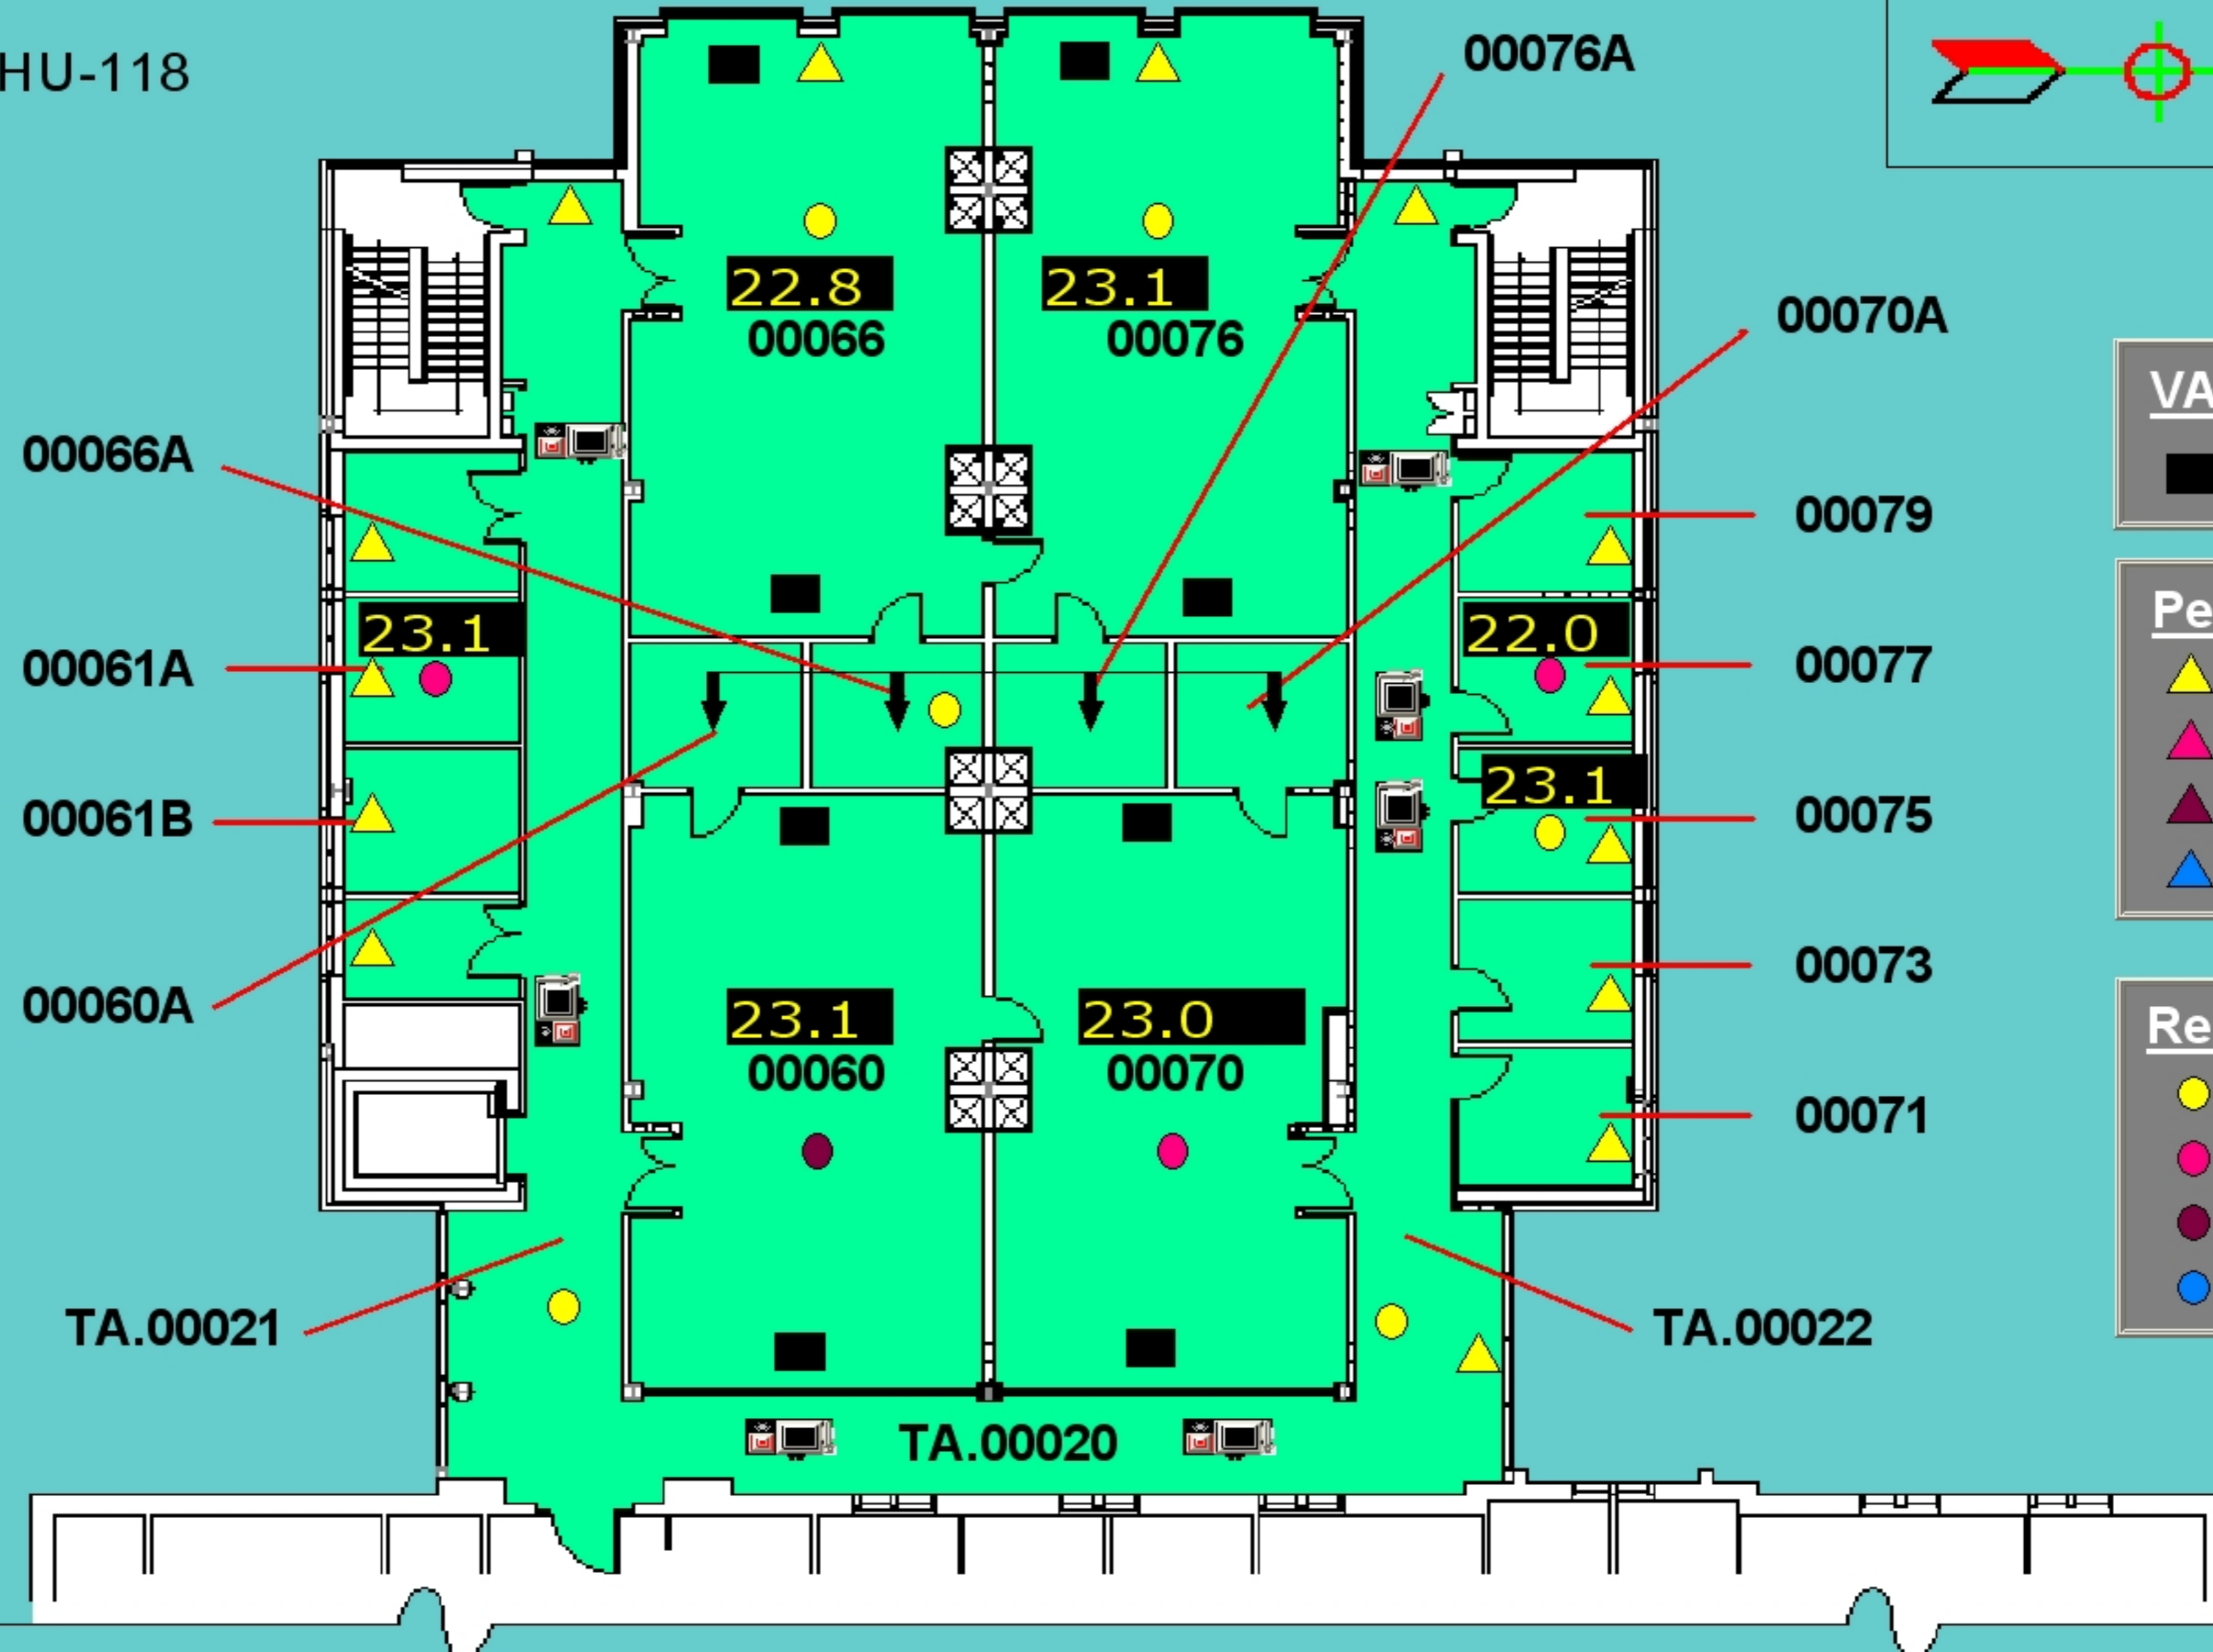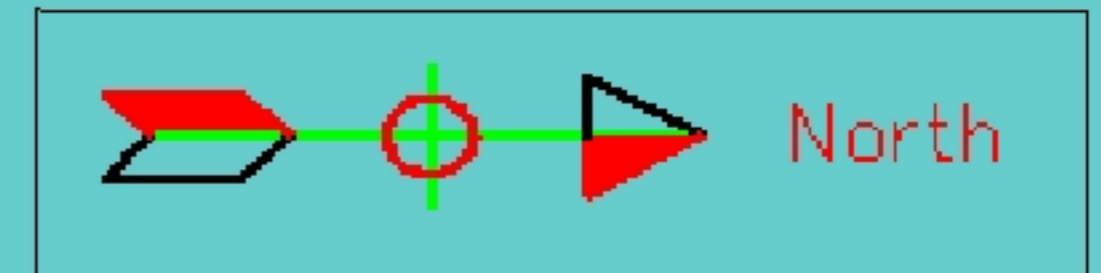

VAV Exhaust Box
■

Perimeter Valve
▲ 25% OPEN
▲ 50% OPEN
▲ 75% OPEN
▲ 100% OPEN

Reheat Valve
● 25% OPEN
● 50% OPEN
● 75% OPEN
● 100% OPEN


Previous

Dental Sciences Building - West Lower Gnd. Floor

Colour Block Legend :

Supplied Air by AHU-118

SAT **15.1**

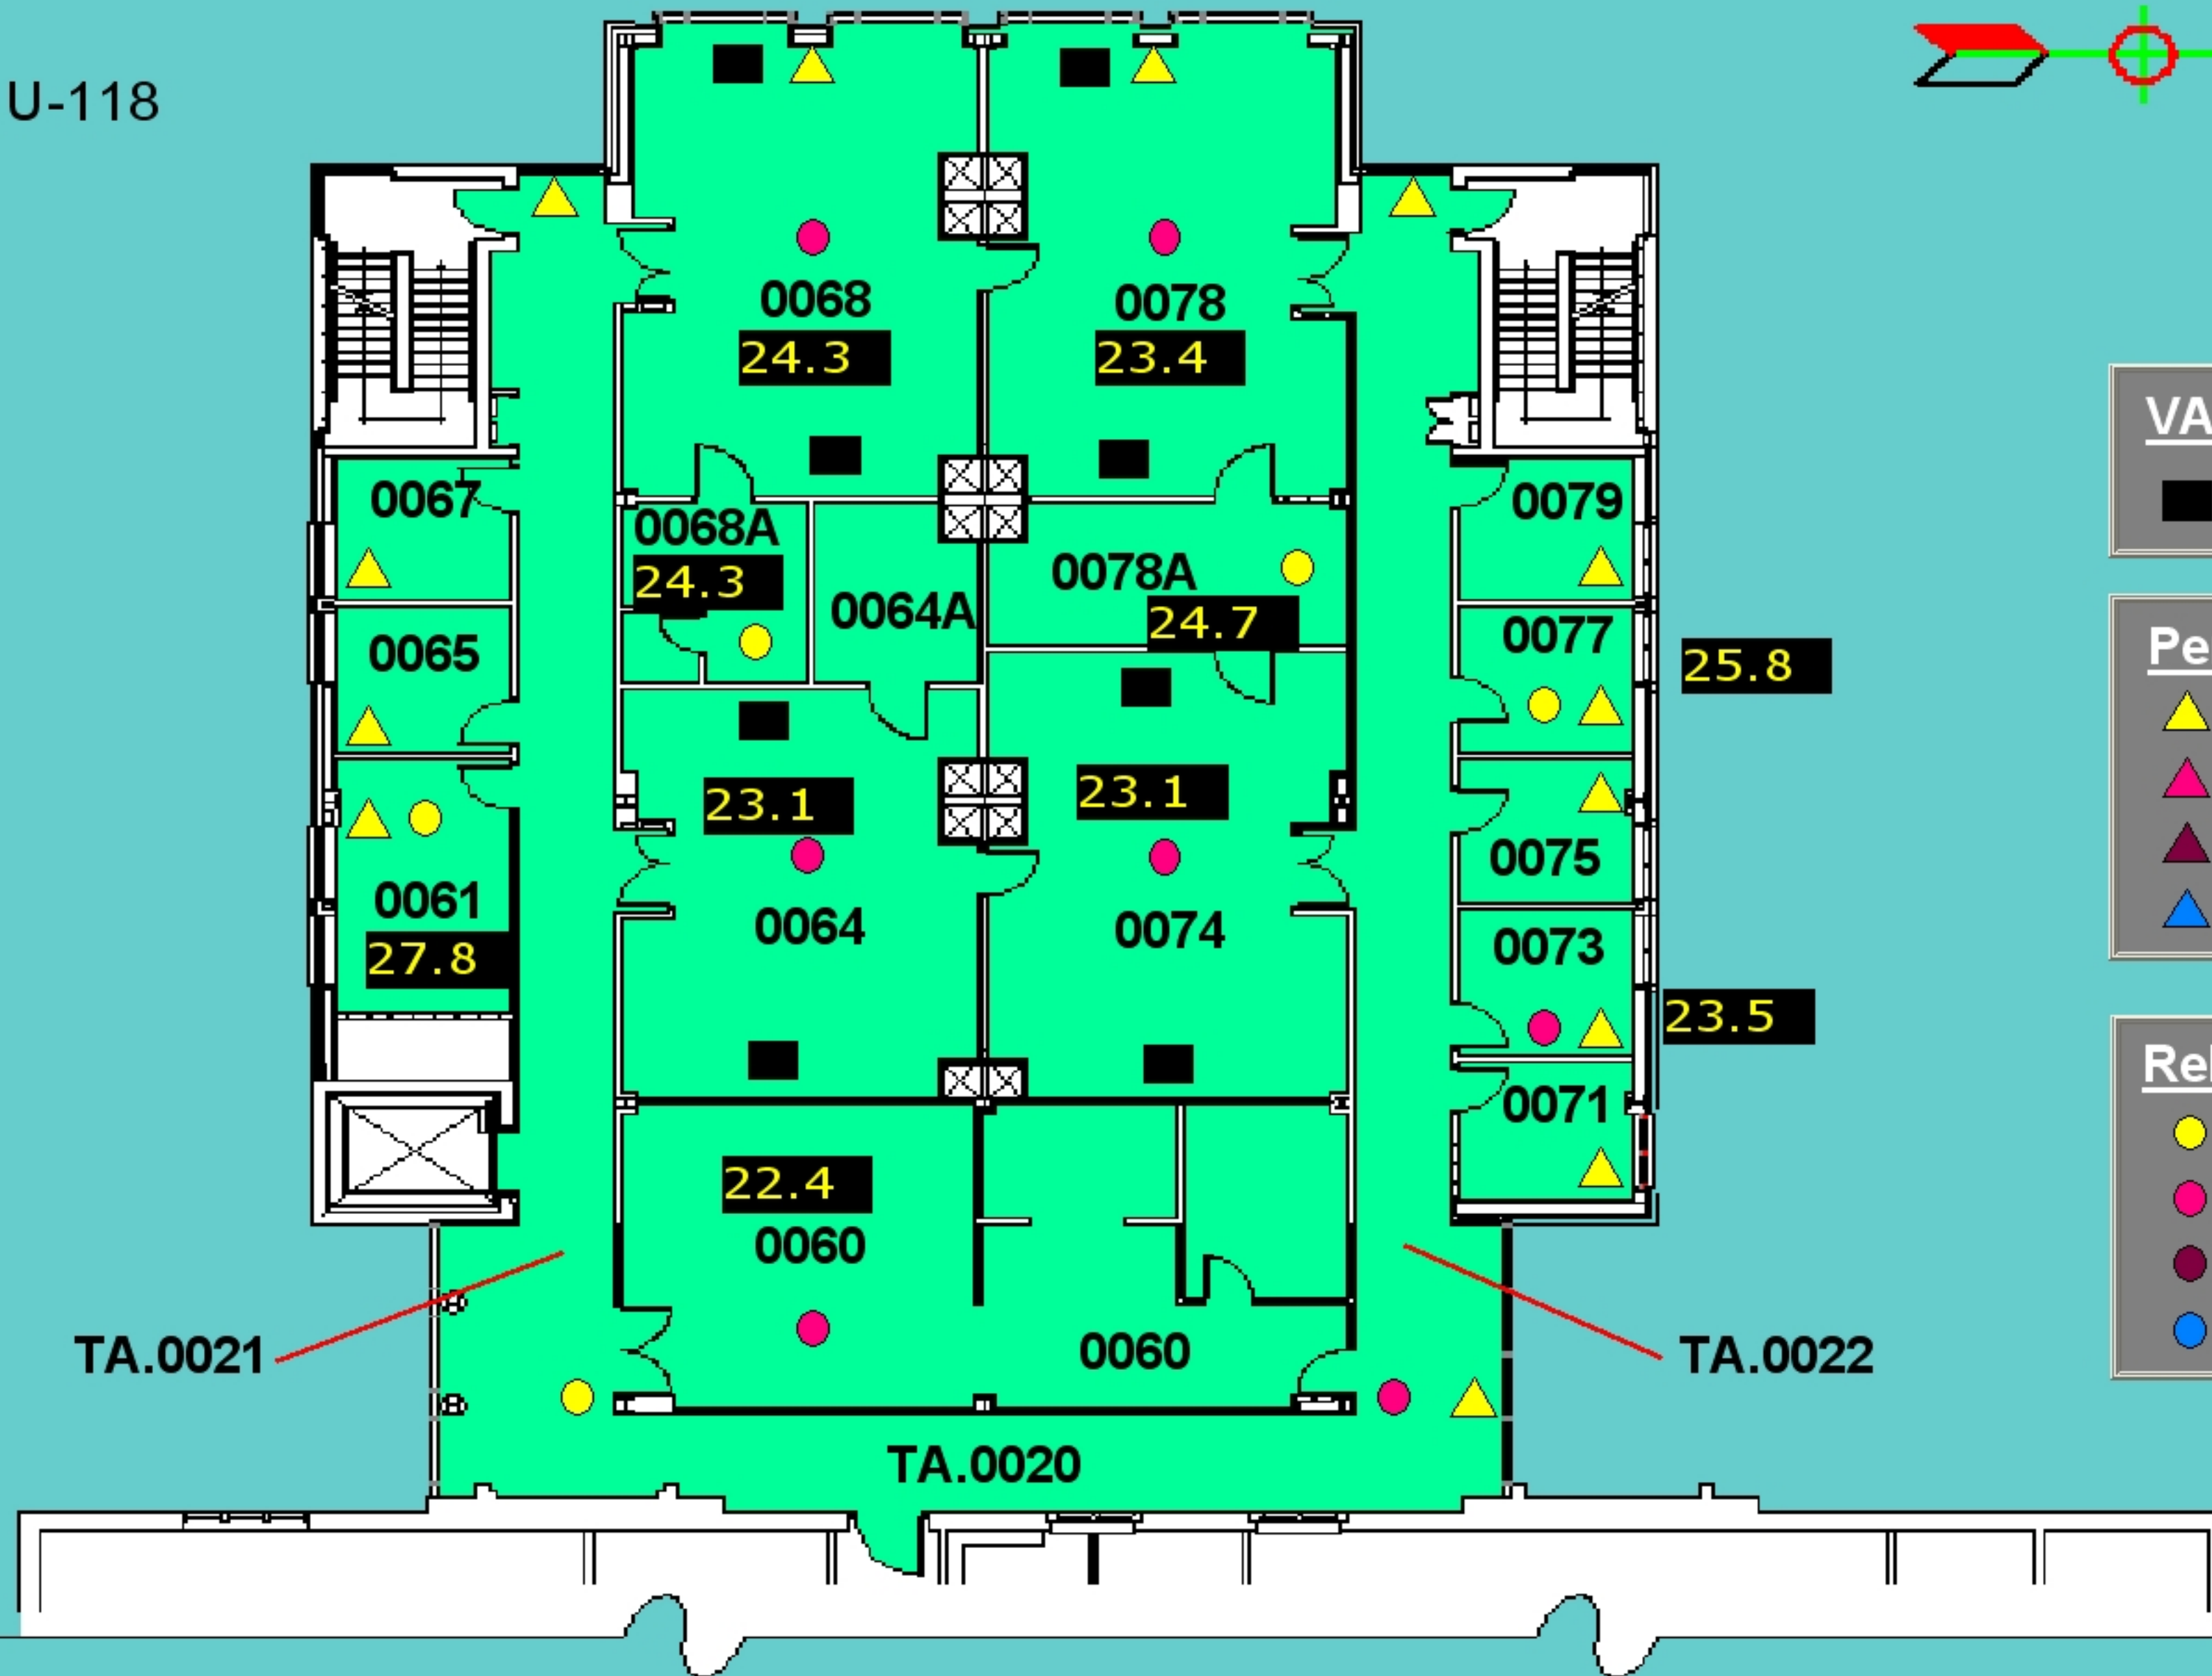

VAV Exhaust Box
■

Perimeter Valve
▲ 25% OPEN
▲ 50% OPEN
▲ 75% OPEN
▲ 100% OPEN

Reheat Valve
● 25% OPEN
● 50% OPEN
● 75% OPEN
● 100% OPEN


Previous

Dental Sciences Building - West Gnd. Floor

Colour Block Legend :

Supplied Air by AHU-118

SAT **15.1**

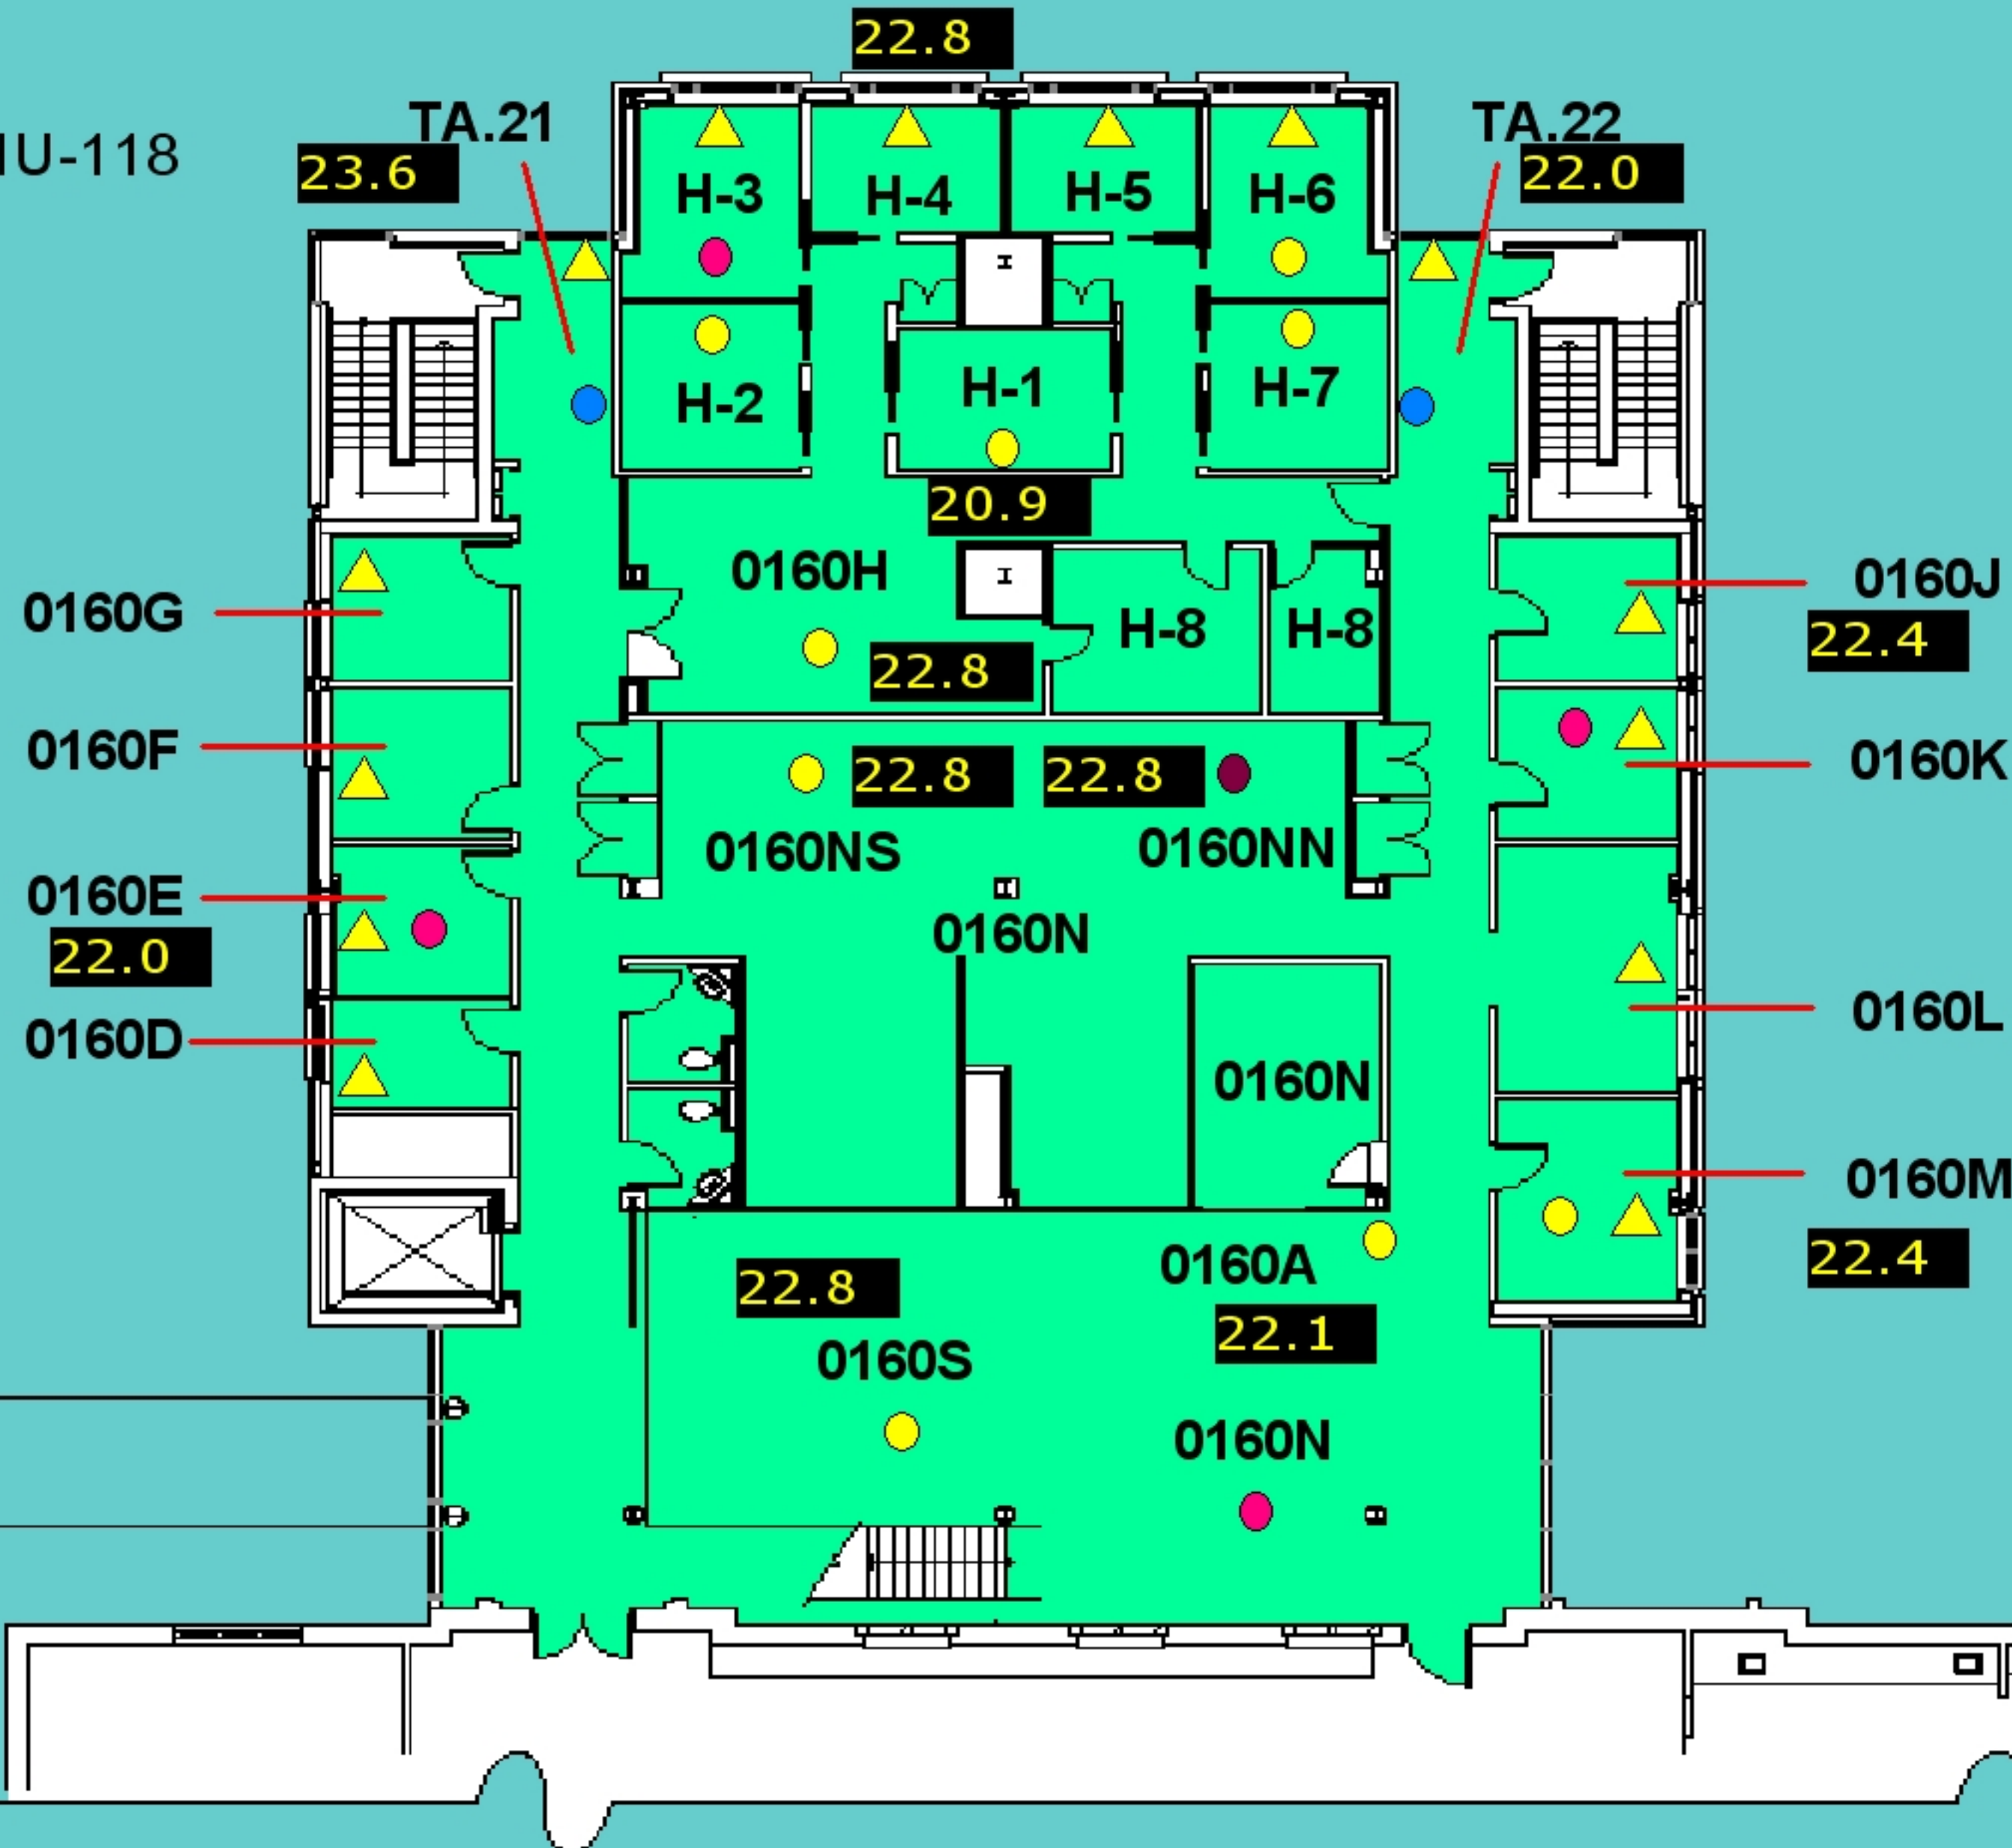

Perimeter Valve

- ▲ 25% OPEN
- ▲ 50% OPEN
- ▲ 75% OPEN
- ▲ 100% OPEN

Reheat Valve

- 25% OPEN
- 50% OPEN
- 75% OPEN
- 100% OPEN

Previous