



Notice of Service Interruption/Area Closure
Western University
Facilities Management
Client Services 519-661-3304 (fmhelp@uwo.ca)

Submit by E-mail
 Print Form

Date of Interruption/Closure: Time(s):

Building(s) Affected: #1 #2
 #3 #4
 Areas/Rooms Affected Alternate Route/Service:

Service to be interrupted: #1 #2
 #3 #4
 Description/Reason for Project:

Requester: Date of Request:


Supervising Tradesperson: Unit:
 Trade Supervisor: Unit: Date:

Contractor: Phone #
 Coordinator/Project Manager: Phone # Date:

Reviewed by Trade Supervisor(s)/Shop(s) Affected:


Name: <input type="text" value="Electrical / Mechanical Shop"/>	Date: <input type="text" value="Jun 5, 2015"/>	Name: <input type="text" value="WES Control"/>	Date: <input type="text" value="Jun 5, 2015"/>
Signature/Stamp: <input type="text" value="APPROVED"/> <small>By Steve Pepper (spepper@uwo.ca) at 7:05 am, Jun 08, 2015</small>		Signature/Stamp: <input type="text" value="REVIEWED"/> <small>By Wayne Drummond (ppdwad@uwo.ca) at 7:24 am, Jun 08, 2015</small>	
Name: <input type="text"/>	Date: <input type="text"/>	Principal Occupants:	
Signature/Stamp: <input type="text"/>		Name: <input type="text"/>	Ext. <input type="text"/> Date: <input type="text"/>
Name: <input type="text"/>	Date: <input type="text"/>	Name: <input type="text"/>	Ext. <input type="text"/> Date: <input type="text"/>
Signature/Stamp: <input type="text"/>		Name: <input type="text"/>	Ext. <input type="text"/> Date: <input type="text"/>
Name: <input type="text"/>	Date: <input type="text"/>	Approval to Proceed: <input type="text"/> Date: <input type="text"/>	
Signature/Stamp: <input type="text"/>		<input type="text" value="APPROVED"/> <small>By Dan Trudgeon (fminterr@uwo.ca) at 10:22 am, Jun 08, 2015</small>	

Notes:

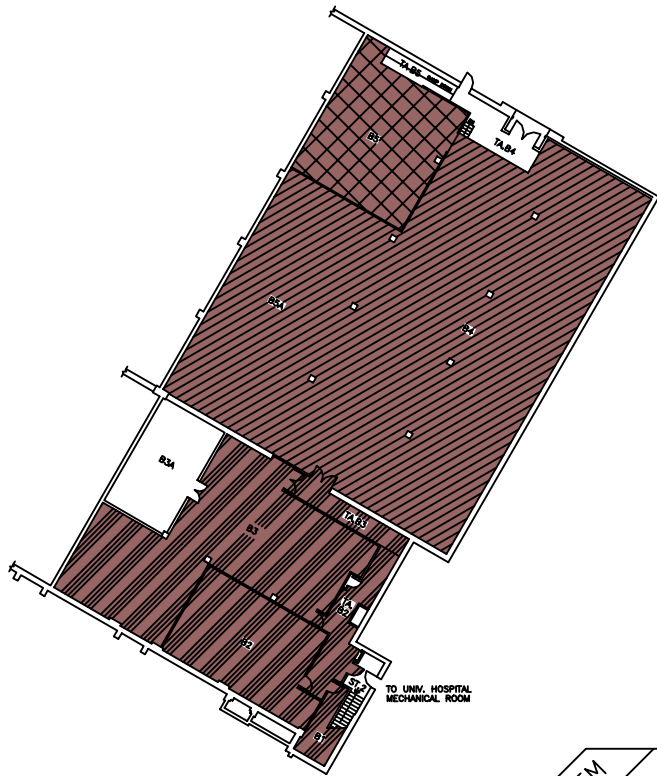

BASEMENT FLOOR

787.88 FT.

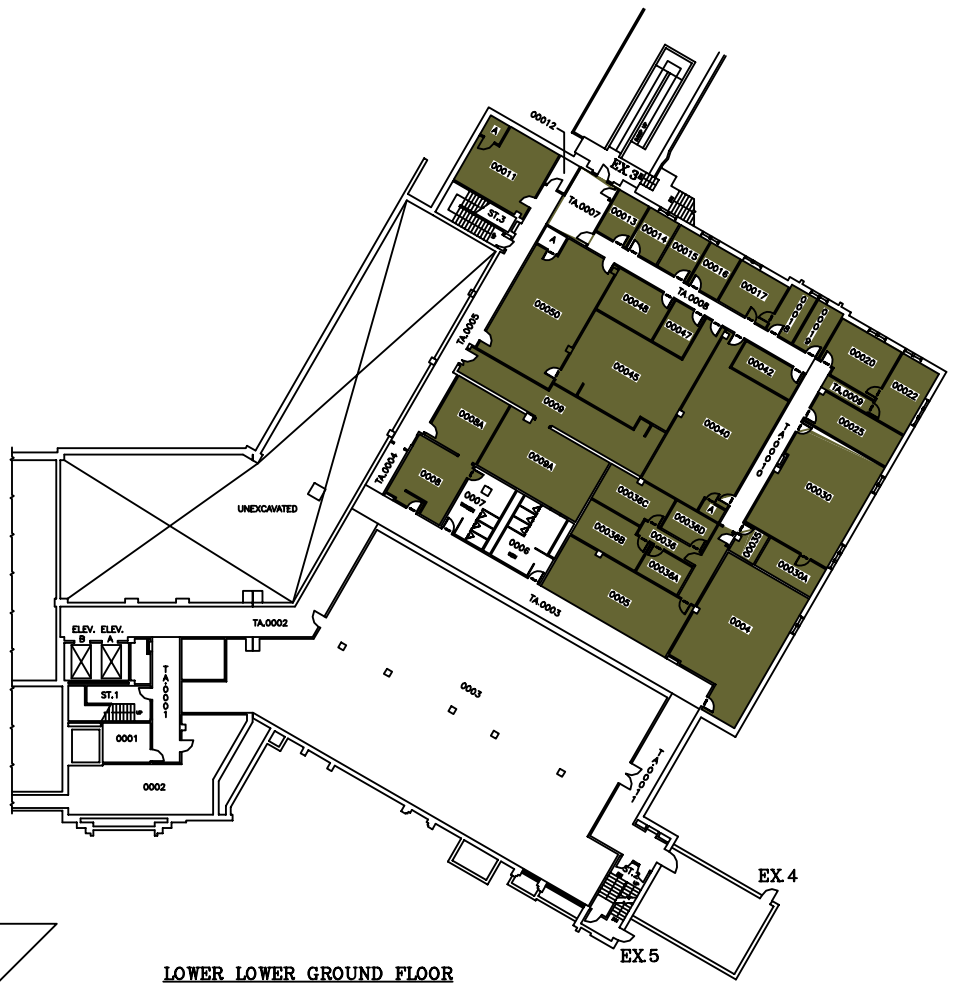

LOWER LOWER GROUND FLOOR

798.89 FT.

SYSTEM	ZONE #
113	A
114	B
	C

THE UNIVERSITY of WESTERN ONTARIO
PHYSICAL PLANT DEPARTMENT

SCALE: Varies
 DATE: W9-01-28
 DRAWN BY: R. THOMAS
 CHECKED BY: []
 APPROVED BY: []
 SHEET NO.: DSB/MIN
 QUANTITY: Varies



Facilities Engineering & Construction

SCALE: 1" = 10'-0"

MINIATURE FLOOR PLAN - LEVELS 01 & 02
 (BASEMENT & LOWER LOWER GROUND FLOORS)


DENTAL SCIENCES BLDG.

01

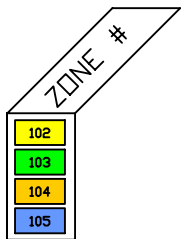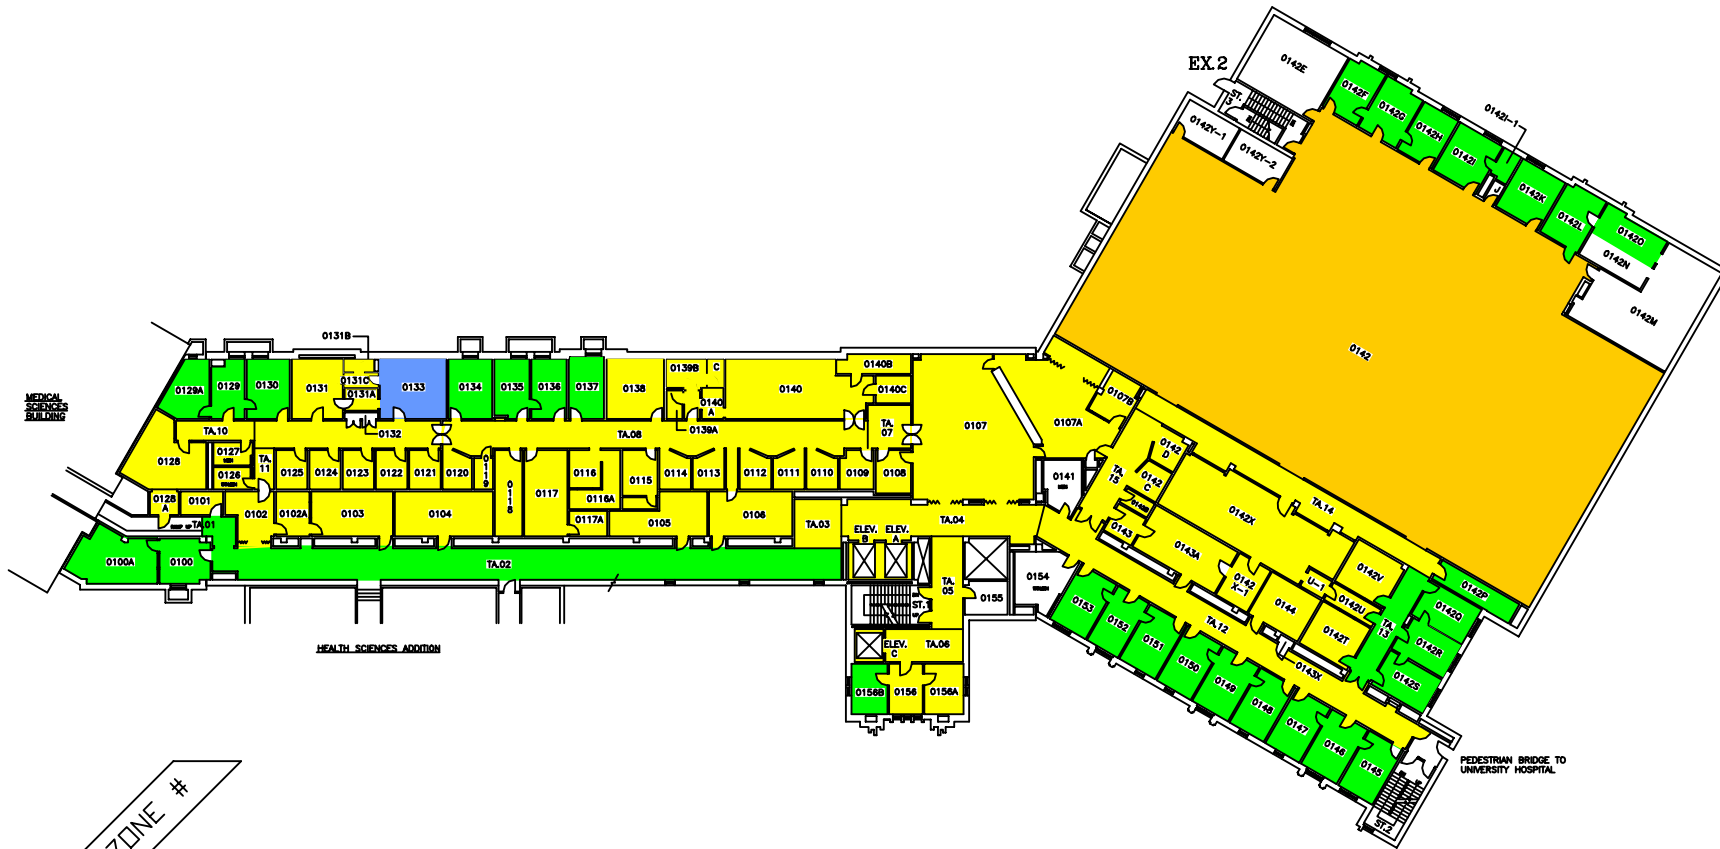



THE UNIVERSITY of WESTERN ONTARIO
PHYSICAL PLANT DEPARTMENT

	SCALE
	DATE 98-01-21
	DRAWN BY R. THOMAS
	CHECKED BY [Signature]
Facilities Engineering & Construction	
SCALE 1" = 10' 15' 20' 25' 30' MINUTURE FLOOR PLAN - LEVEL 04 (GROUND FLOOR)	SHEET NO. DSB/MIN GEOMETRIC ELEV. 828.86 FT.
DENTAL SCIENCES BLDG.	
03	

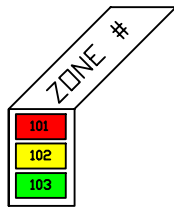


THE UNIVERSITY of WESTERN ONTARIO
PHYSICAL PLANT DEPARTMENT

 Facilities Engineering & Construction		SCALE
		DATE 98-09-08
		DRAWN R. THOMAS
CHECKED		
APPROVED		
DRAWN BY DSB/MIN	DATE 98-09-08	
SCALE 1" = 10'-0" (1:120)	GRAPHIC SCALE 840.89 FT.	
MINIATURE FLOOR PLAN - LEVEL 05 (FIRST FLOOR)		
DENTAL SCIENCES BLDG.		
04		

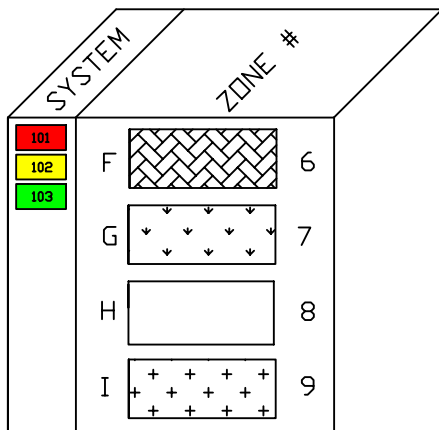


THE UNIVERSITY of WESTERN ONTARIO
PHYSICAL PLANT DEPARTMENT

		SCALE
		DATE 98-08-08
		DRAWN BY R. THOMAS
		CHECKED
		APPROVED
Facilities Engineering & Construction		DESIGNED BY DSB/MIN
SCALE 0 5 10 15 20 25 30 MINUTURE FLOOR PLAN - LEVEL 06 (SECOND FLOOR)		GEOMETRIC ELEV. 854.86 FT.
DENTAL SCIENCES BLDG.		05

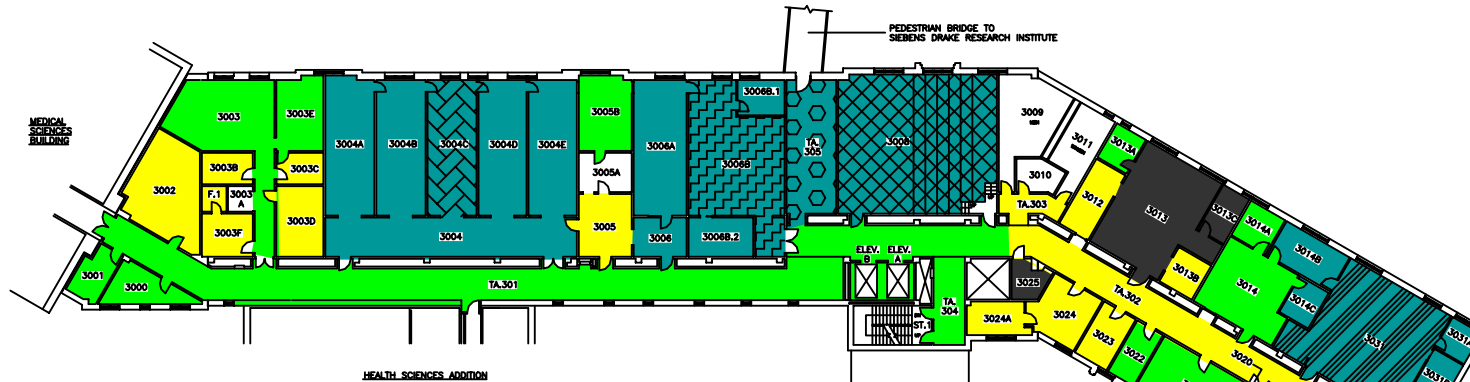

THIRD FLOOR

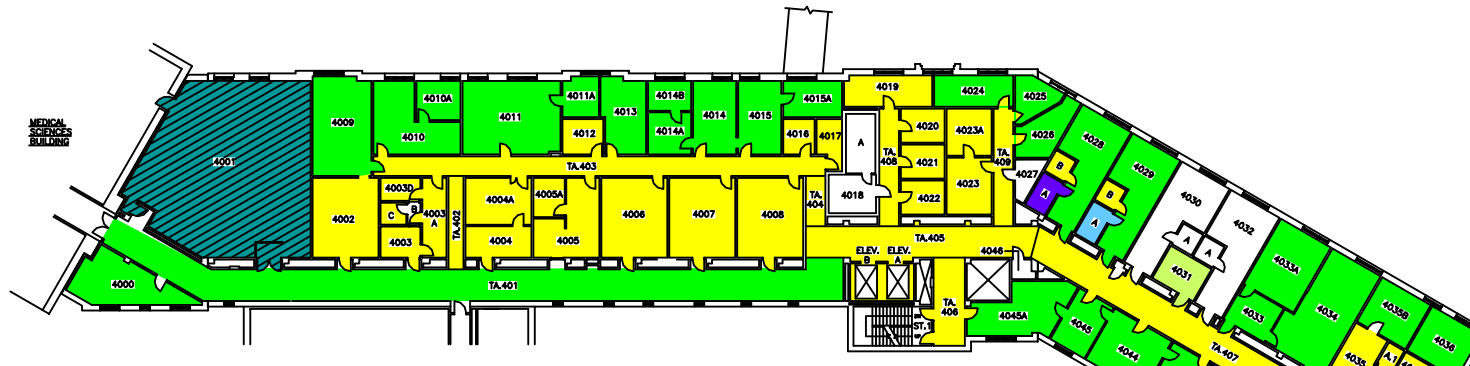

FOURTH FLOOR

SYSTEM	ZONE #
102	A
103	B
107	C
108	D
109	E
110	F
111	

THE UNIVERSITY of WESTERN ONTARIO
PHYSICAL PLANT DEPARTMENT


SCALE: 98-01-22
 DATE: R. THOMAS
 CHECKED: APPROVED: DWG FILE NO: DSB/MIN
 GEOMETRIC ELEV: VARIES

Facilities Engineering & Construction


SCALE: 1" = 10' 0" (3RD AND 4TH FLOORS)

MINIATURE FLOOR PLANS - LEVELS 07 & 08 (3RD AND 4TH FLOORS)


DENTAL SCIENCES BLDG. 06

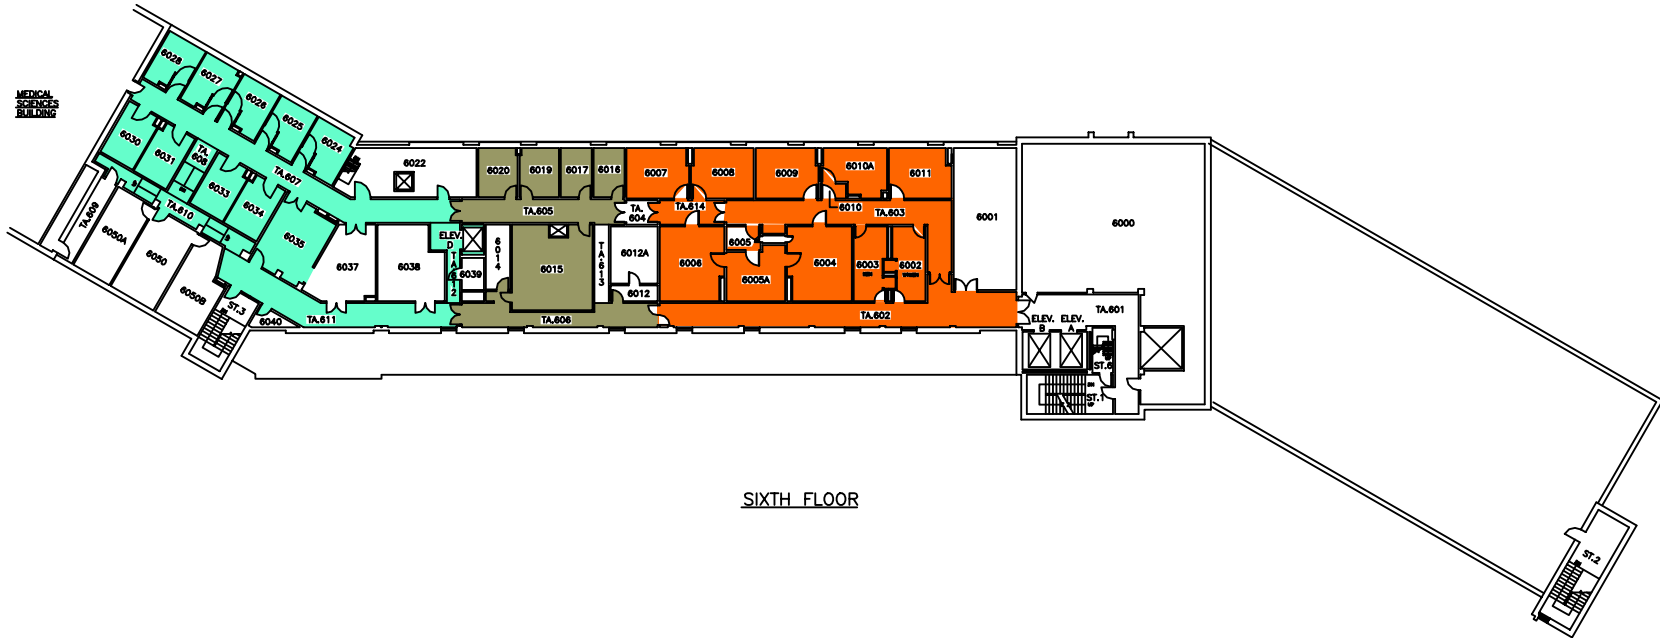

SIXTH FLOOR

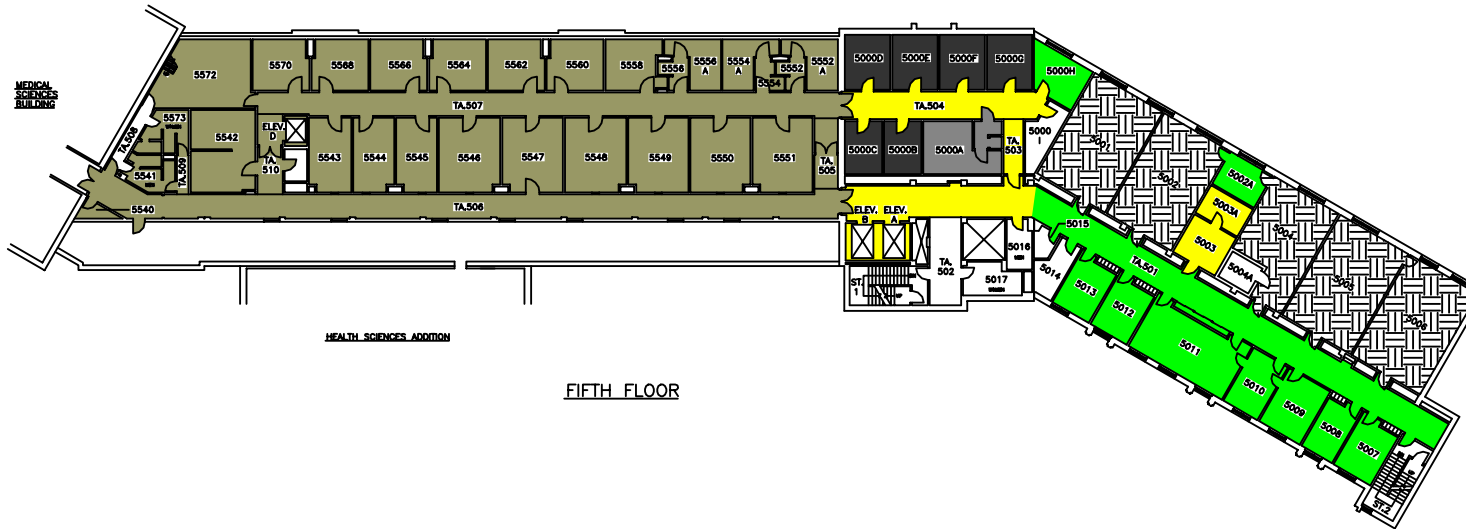

FIFTH FLOOR

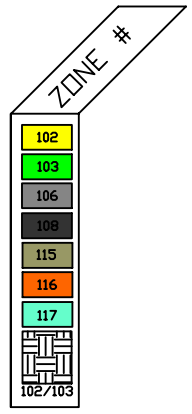

THE UNIVERSITY of WESTERN ONTARIO
PHYSICAL PLANT DEPARTMENT

SCALE: 1/8" = 1'-0"

DATE: 98-01-21

DESIGNED BY: R. THOMAS

CHECKED BY: [Signature]

APPROVED BY: [Signature]

DRAWN BY: DSB/MIN

GEOMETRIC BLEV: VARIES

MINIATURE FLOOR PLANS - LEVELS 09 & 10 (5TH AND 6TH FLOORS)

DENTAL SCIENCES BLDG. 07