



Notice of Service Interruption/Area Closure
Western University
Facilities Management
Client Services 519-661-3304 (fmhelp@uwo.ca)

Submit by E-mail

Print Form

Date of Interruption/Closure: Oct 28, 2014

Time(s): 6:00 am - 12:00 Noon

Building(s) Affected: #1 DENTAL SCIENCE BUILDING (DSB)

#2

#3

#4

Areas/Rooms Affected Alternate Route/Service:

All rooms served by fan 101, 102, 103 & 104. See attached print.

Service to be interrupted: #1 Supply Air Fan

#2

Return Air Fan

#3

#4

Description/Reason for Project:

To perform a tie in for emergency lighting in room B3.

Requester: Heather Zavitz

Date of Request: Oct 22, 2014

Supervising Tradesperson: Heather Zavitz

Unit:

Electrical

Trade Supervisor: Doug Johnson

Unit:

Electrical

Date: Oct 22, 2014

Contractor:

Phone #

Coordinator/Project Manager:

Phone #

Date:

Reviewed by Trade Supervisor(s)/Shop(s) Affected:

Name: Electrical Mechanical Shop

Date:

Signature/
Stamp:

Name: WES

Date:

Signature/
Stamp:

REVIEWED

By Wayne Drummond (ppdwad@uwo.ca) at 11:51 am, Oct 22, 2014

Name: Electrical Shop

Date: Oct 22, 2014

Signature/
Stamp:

Principal Occupants:

Name:

Ext.

Date:

Name:

Ext.

Date:

Name:

Ext.

Date:

Name:

Ext.

Date:

Name:

Date:

Signature/
Stamp:

Name:

Date:

Signature/
Stamp:


Approval to Proceed:



Date:



APPROVED

By Andrew (fmfinterr@uwo.ca) at 2:00 pm, Oct 23, 2014

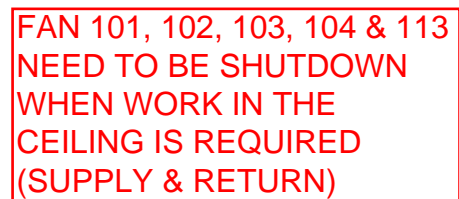Notes:



<h1 style="text-align: center;">THE UNIVERSITY of WESTERN ONTARIO</h1> <h2 style="text-align: center;">PHYSICAL PLANT DEPARTMENT</h2>	
	SCALE DATE 98-08-11 DRAWN BY R. THOMAS CHECKED APPROVED DESIGNED BY DOB'S/MLN GEOMETRIC UNIT 812.28 FT SHEET <div style="text-align: right; font-size: 2em; font-weight: bold;">02</div>
	<h3 style="text-align: center;">Facilities Engineering & Construction</h3>
	SCALE: 
	MINUTE FLOOR PLAN - LEVEL 03 (LOWER GROUND FLOOR)
	<h2 style="text-align: center;">DENTAL SCIENCES BLDG.</h2>

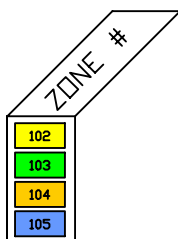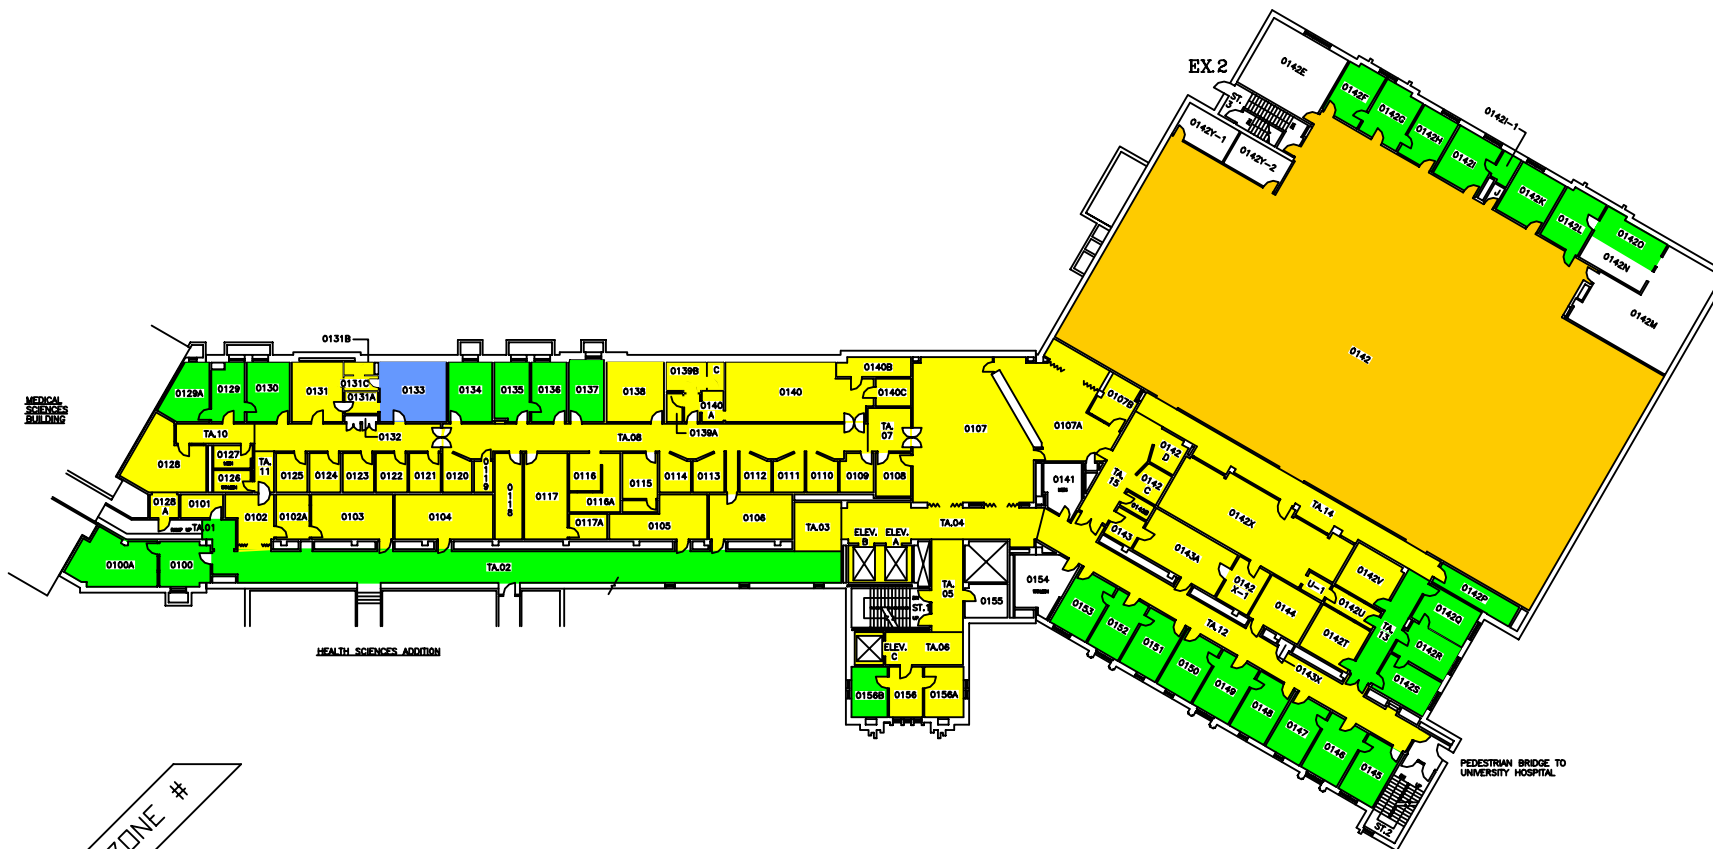

THE UNIVERSITY of WESTERN ONTARIO PHYSICAL PLANT DEPARTMENT

	SCALE
	DATE 98-01-21
	DRAWN R. THOMAS
	CHECKED
	APPROVED


Facilities Engineering & Construction





SCALE 1" = 10' 0" 1" = 20' 0" 1" = 40' 0" 1" = 80' 0" 1" = 160' 0"

MINIATURE FLOOR PLAN - LEVEL 04
(GROUND FLOOR)

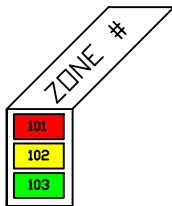DENTAL SCIENCES BLDG.

03



<h1 style="text-align: center;">THE UNIVERSITY of WESTERN ONTARIO</h1> <h2 style="text-align: center;">PHYSICAL PLANT DEPARTMENT</h2>											
	<table border="1" style="width: 100%;"> <tr> <td colspan="2">SCALE</td> </tr> <tr> <td>DATE</td> <td>98-09-09</td> </tr> <tr> <td>DESIGNED BY</td> <td>R. THOMAS</td> </tr> <tr> <td>CHECKED</td> <td></td> </tr> <tr> <td>APPROVED</td> <td></td> </tr> </table>	SCALE		DATE	98-09-09	DESIGNED BY	R. THOMAS	CHECKED		APPROVED	
	SCALE										
	DATE	98-09-09									
	DESIGNED BY	R. THOMAS									
	CHECKED										
APPROVED											
<h3 style="text-align: center;">Facilities Engineering & Construction</h3>											
<table border="1" style="width: 100%;"> <tr> <td>SCALE</td> <td>  </td> </tr> </table>		SCALE									
SCALE											
<table border="1" style="width: 100%;"> <tr> <td> MINUTURE FLOOR PLAN - LEVEL 05 (FIRST FLOOR) </td> <td> DISPOSE IN: DSB/WMN 840.89 FT. SUEET </td> </tr> </table>		MINUTURE FLOOR PLAN - LEVEL 05 (FIRST FLOOR)	DISPOSE IN: DSB/WMN 840.89 FT. SUEET								
MINUTURE FLOOR PLAN - LEVEL 05 (FIRST FLOOR)	DISPOSE IN: DSB/WMN 840.89 FT. SUEET										
<h2 style="font-size: 2em;">DENTAL SCIENCES BLDG.</h2>											



SYSTEM	ZONE #
101	F
102	G
103	H
	I

THE UNIVERSITY of WESTERN ONTARIO

PHYSICAL PLANT DEPARTMENT

SCALE

DATE

DESIGNED BY

CHECKED BY

APPROVED BY

Facilities Engineering & Construction



SCALE

MINIATURE FLOOR PLAN - LEVEL 06 (SECOND FLOOR)

DENTAL SCIENCES BLDG.

854.88 FT.

05

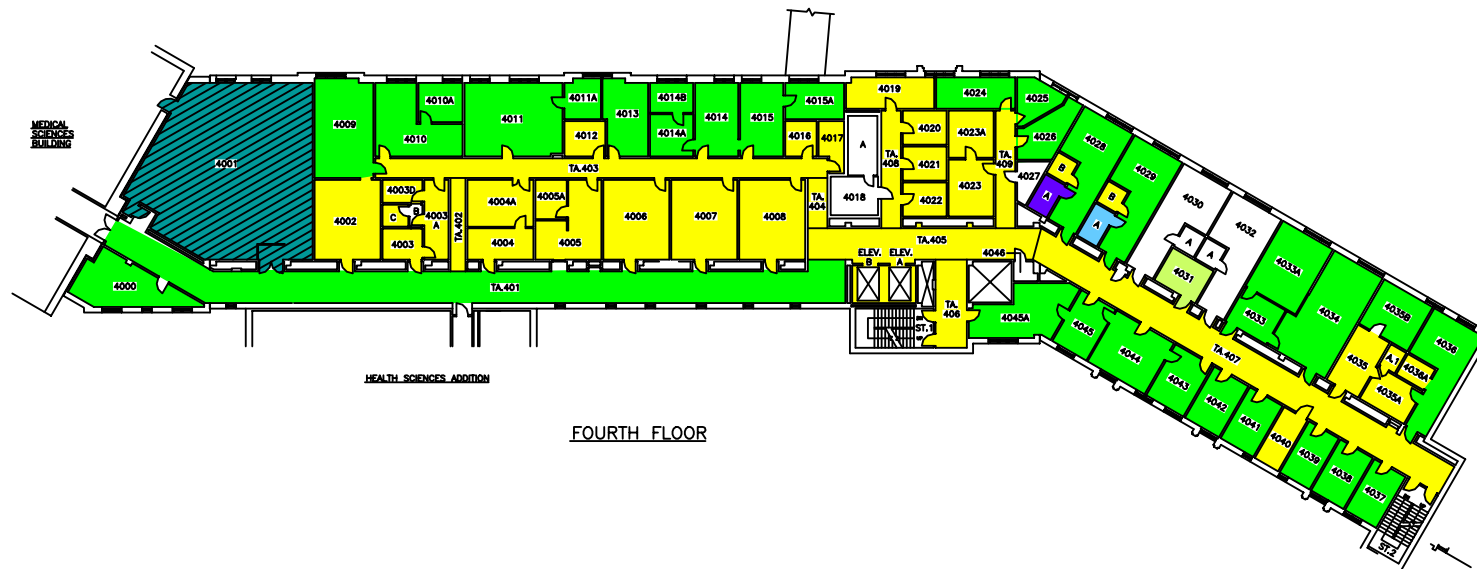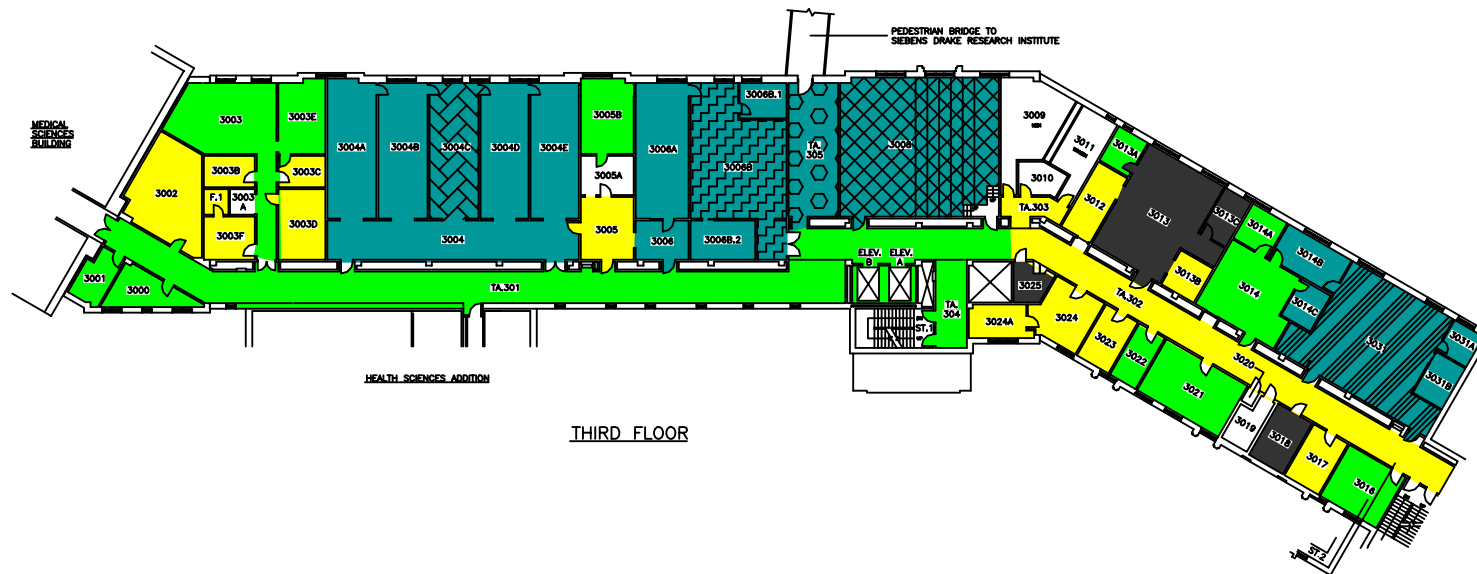

SYSTEM	ZONE #
102	A
103	B
107	C
108	D
109	E
110	F
111	


THE UNIVERSITY of WESTERN ONTARIO
PHYSICAL PLANT DEPARTMENT

Facilities Engineering & Construction

MINIATURE FLOOR PLANS - LEVELS 07 & 08
(3RD AND 4TH FLOORS)




DENTAL SCIENCES BLDG.

06

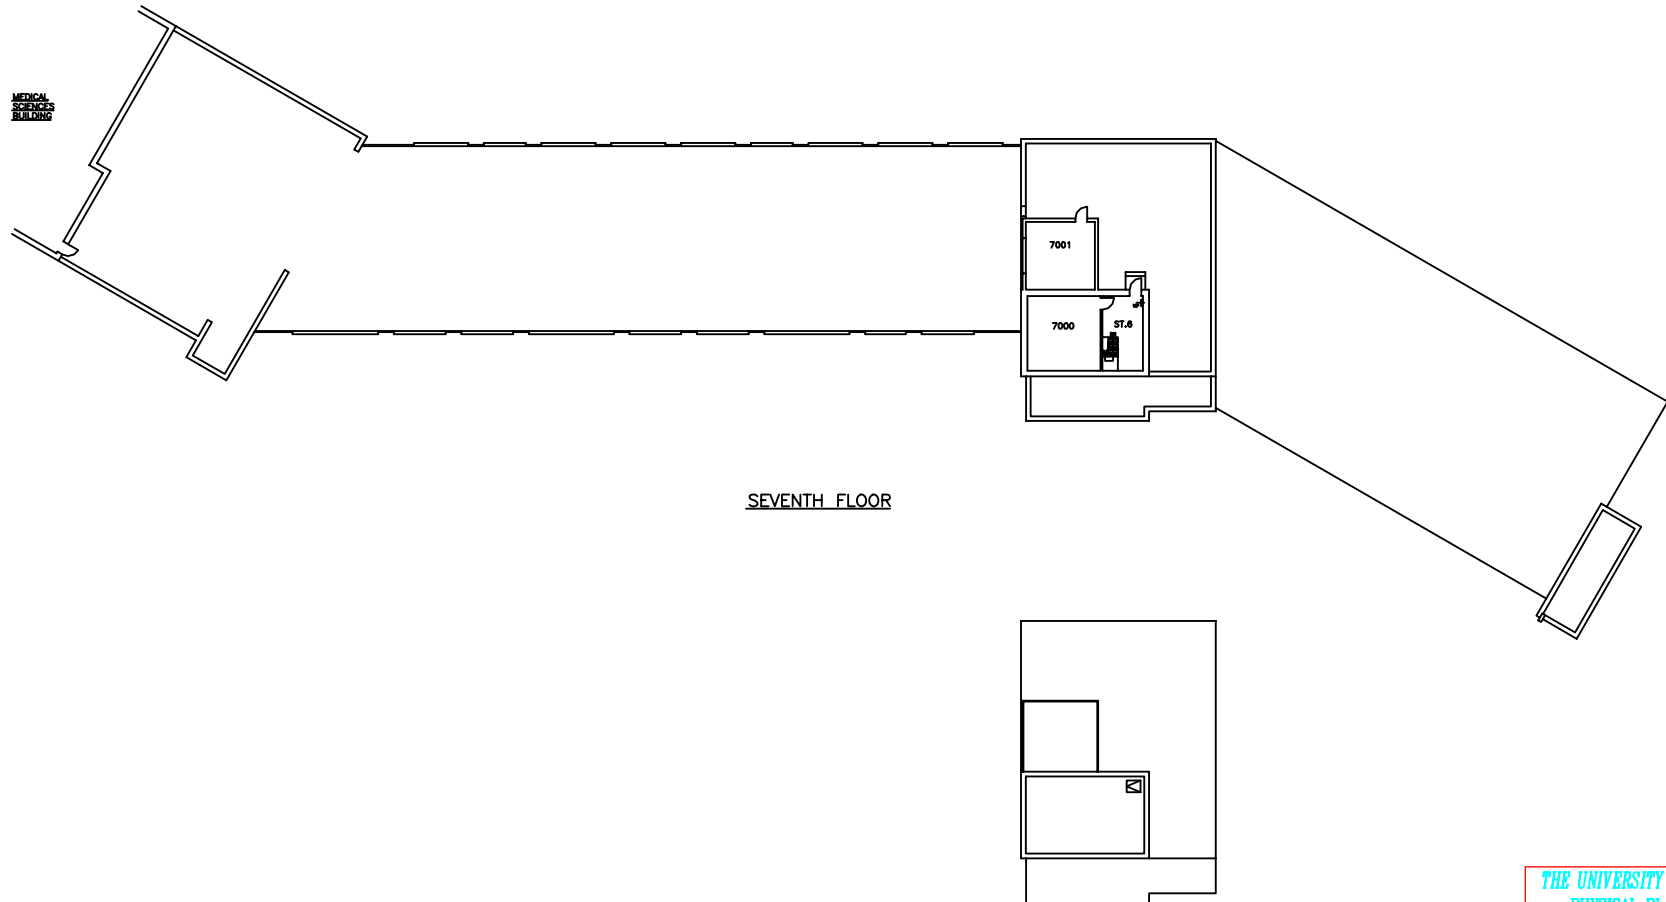

THE UNIVERSITY of WESTERN ONTARIO PHYSICAL PLANT DEPARTMENT	
	SCALE
	DATE 98-01-21
	DRAWN R. THOMAS
	CHECKED
	APPROVED
Facilities Engineering & Construction	
SCALE 0 5 10 15 20 25 30	DWG FILE NO. DSB\MIN GEOMETRY BLVD. VARIES SHEET 08
MINIATURE FLOOR PLANS - LEVEL 11 (PENTHOUSE FLOOR AND ROOF)	
DENTAL SCIENCES BLDG.	

DENTAL SCIENCE - RM 5000/H

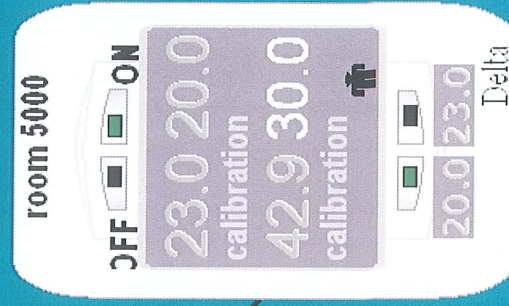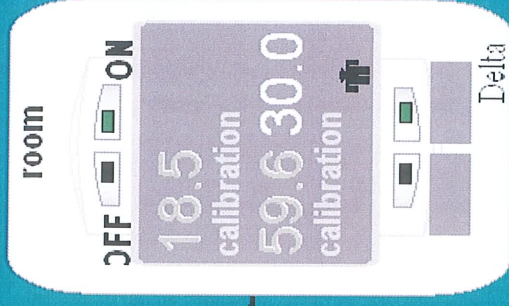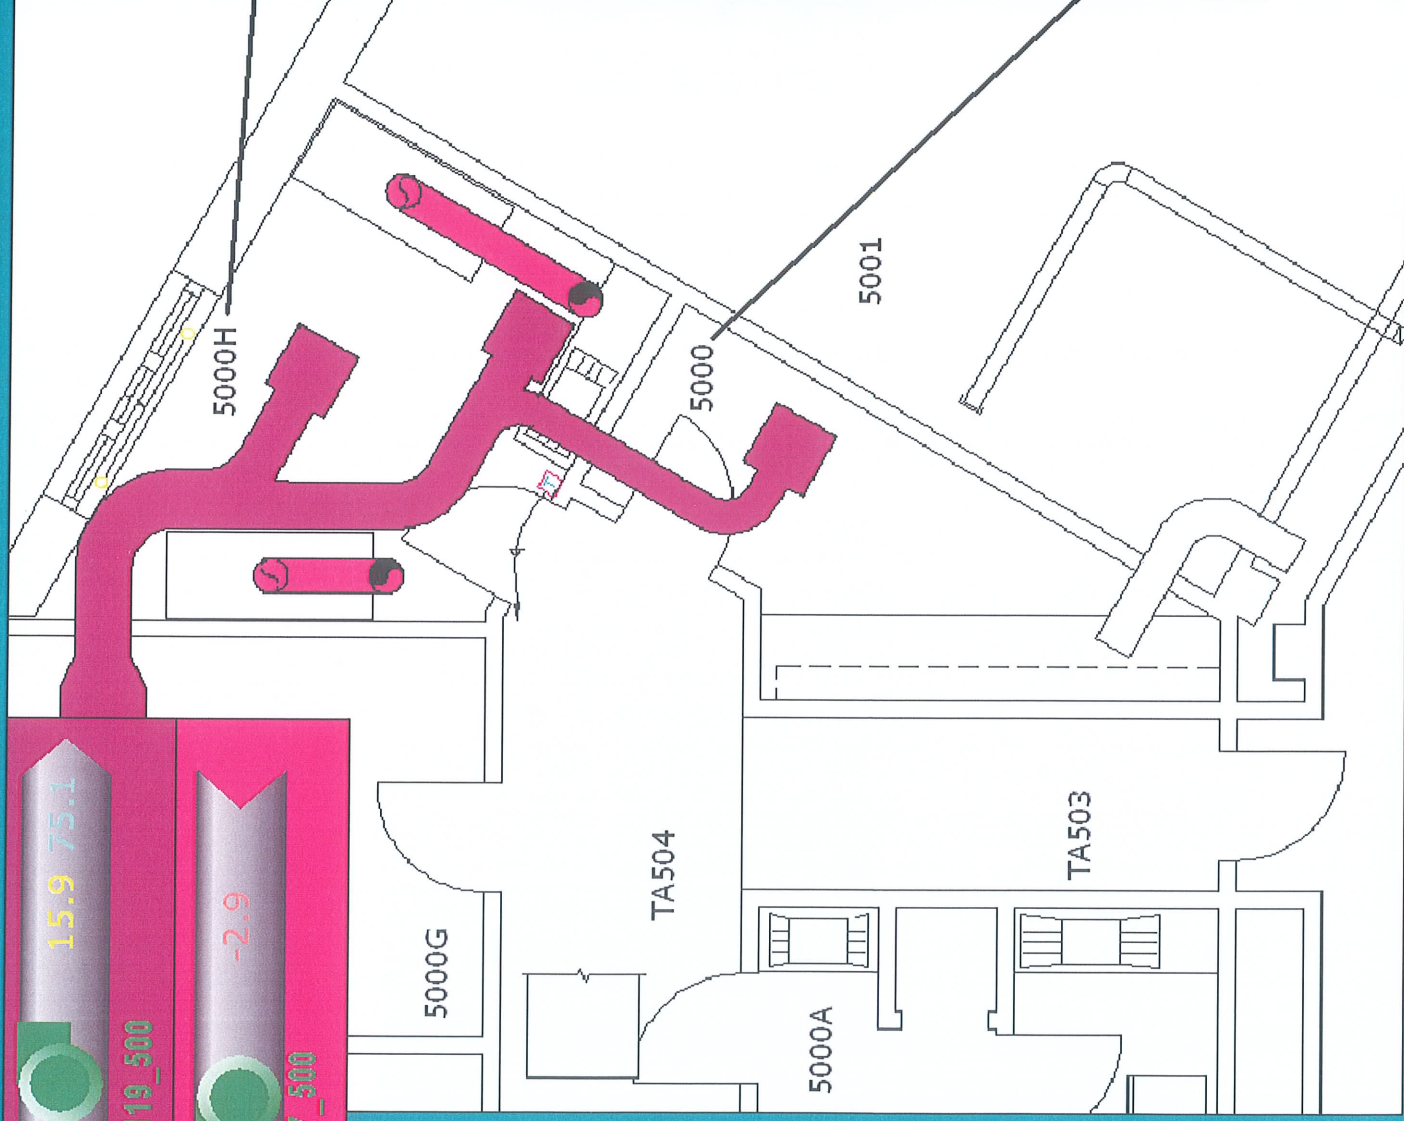

Previous



MSB / DSB – FIFTH FLOOR



MSB / DSB – SIXTH FLOOR

- CAGE WASHER
- INCINERATOR
- OFFICES
- LUNCH ROOM/STAFF ROOM


- AUTOCLAVE
- AUXILLARY SUPPORT ROOM
- BARRIER ROOMS (INCLUSION/EXCLUSION)
- BIO–HAZARD LEVEL 3
- DOG RUNS
- DOGS/PIGS
- INCLUSION/QUARANTINE/BIOHAZARD
- LAB/TREATMENT/PROCEDURE
- CFI QUARANTINE
- RABBITS/CATS
- RODENTS/RABBITS
- SURGERY SUITE/PREP AREA

EXISTING ROOM USAGES
R. THOMAS
09-08-21

THE UNIVERSITY of WESTERN ONTARIO PHYSICAL PLANT & CAPITAL PLANNING SERVICES		SCALE DATE 2006-01-03 DRAWN R. THOMAS CHECKED APPROVED
		DWG. FILE No. MSB\MIN-5&6 GEODETIC ELEV.
Facilities Engineering 5TH & 6TH FLOOR PLANS MEDICAL SCIENCES & DENTAL SCIENCES		SHEET 01


Dental Sciences Building - Lower Gnd

Colour Block Legend :

 Supplied Air by AHU-118

SAT 15.1

26.4°C

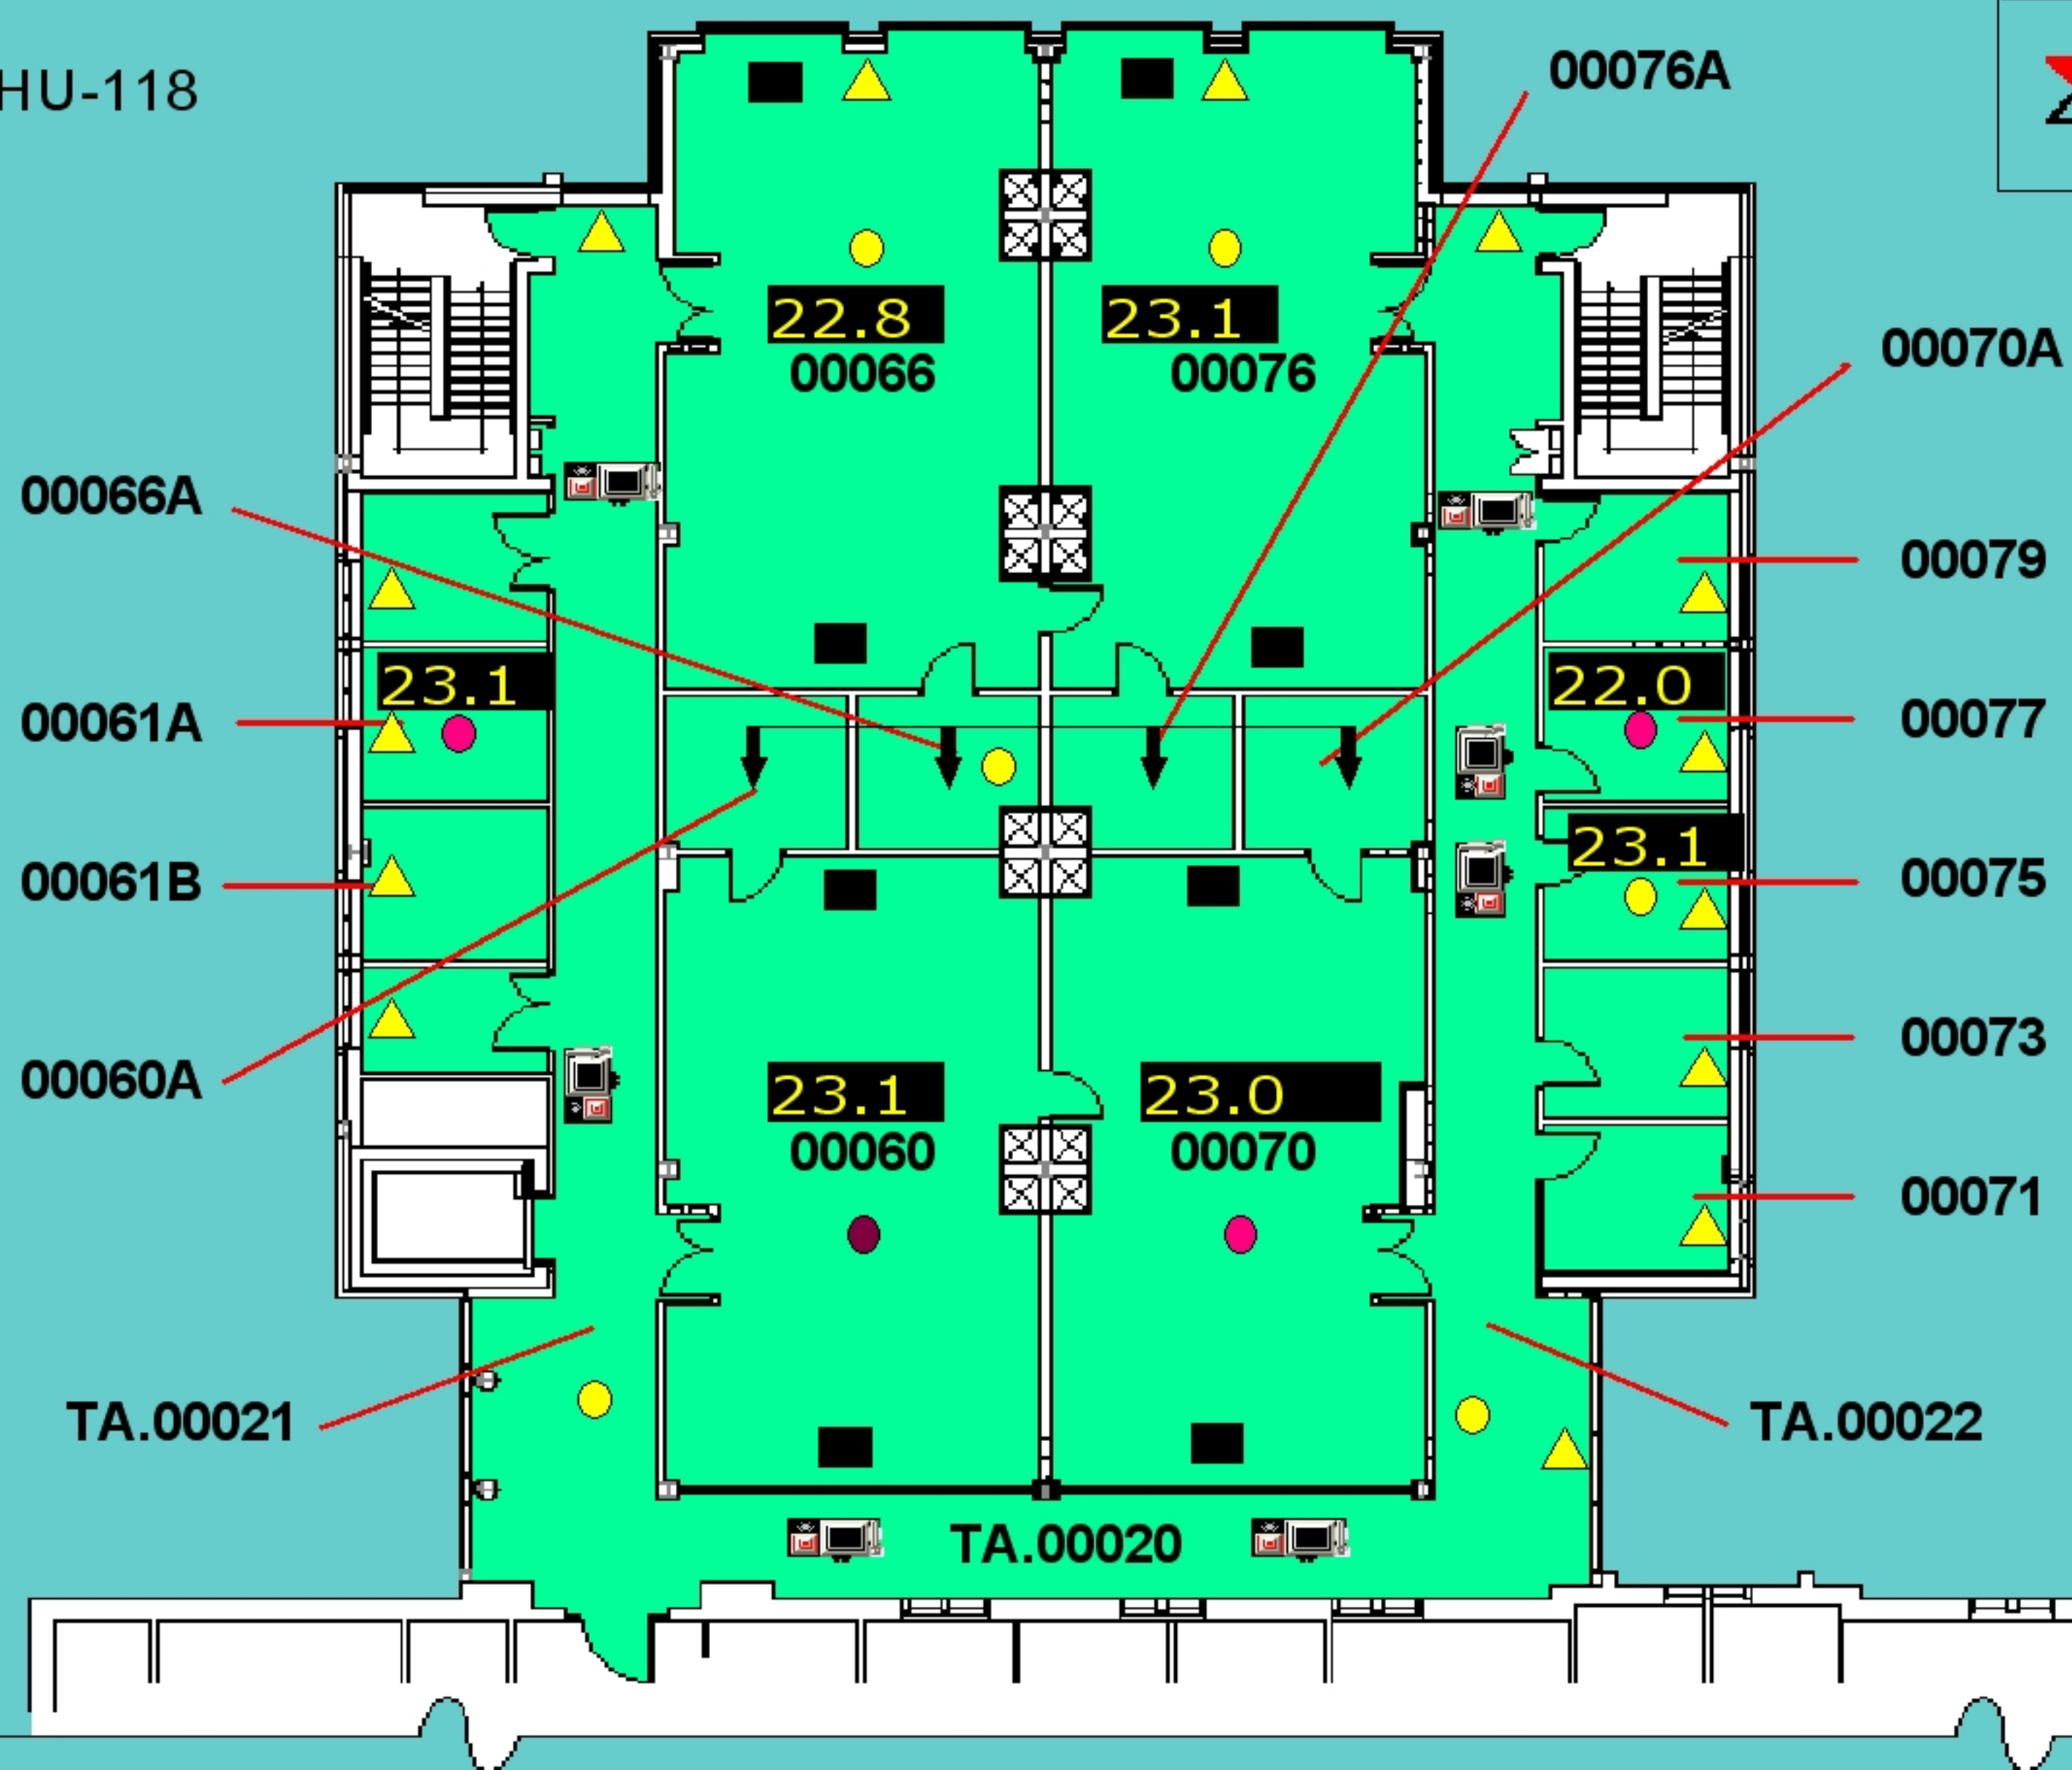

VAV Exhaust Box



Perimeter Valve

 25% OPEN

 50% OPEN

▲ 75% OPEN

 100% OPEN

Reheat Valve

● 25% OPEN

● 50% OPEN

● 75% OPEN

● 100% OPEN



Previous

Dental Sciences Building - West Lower Gnd. Floor

Colour Block Legend :

Supplied Air by AHU-118

SAT **15.1**

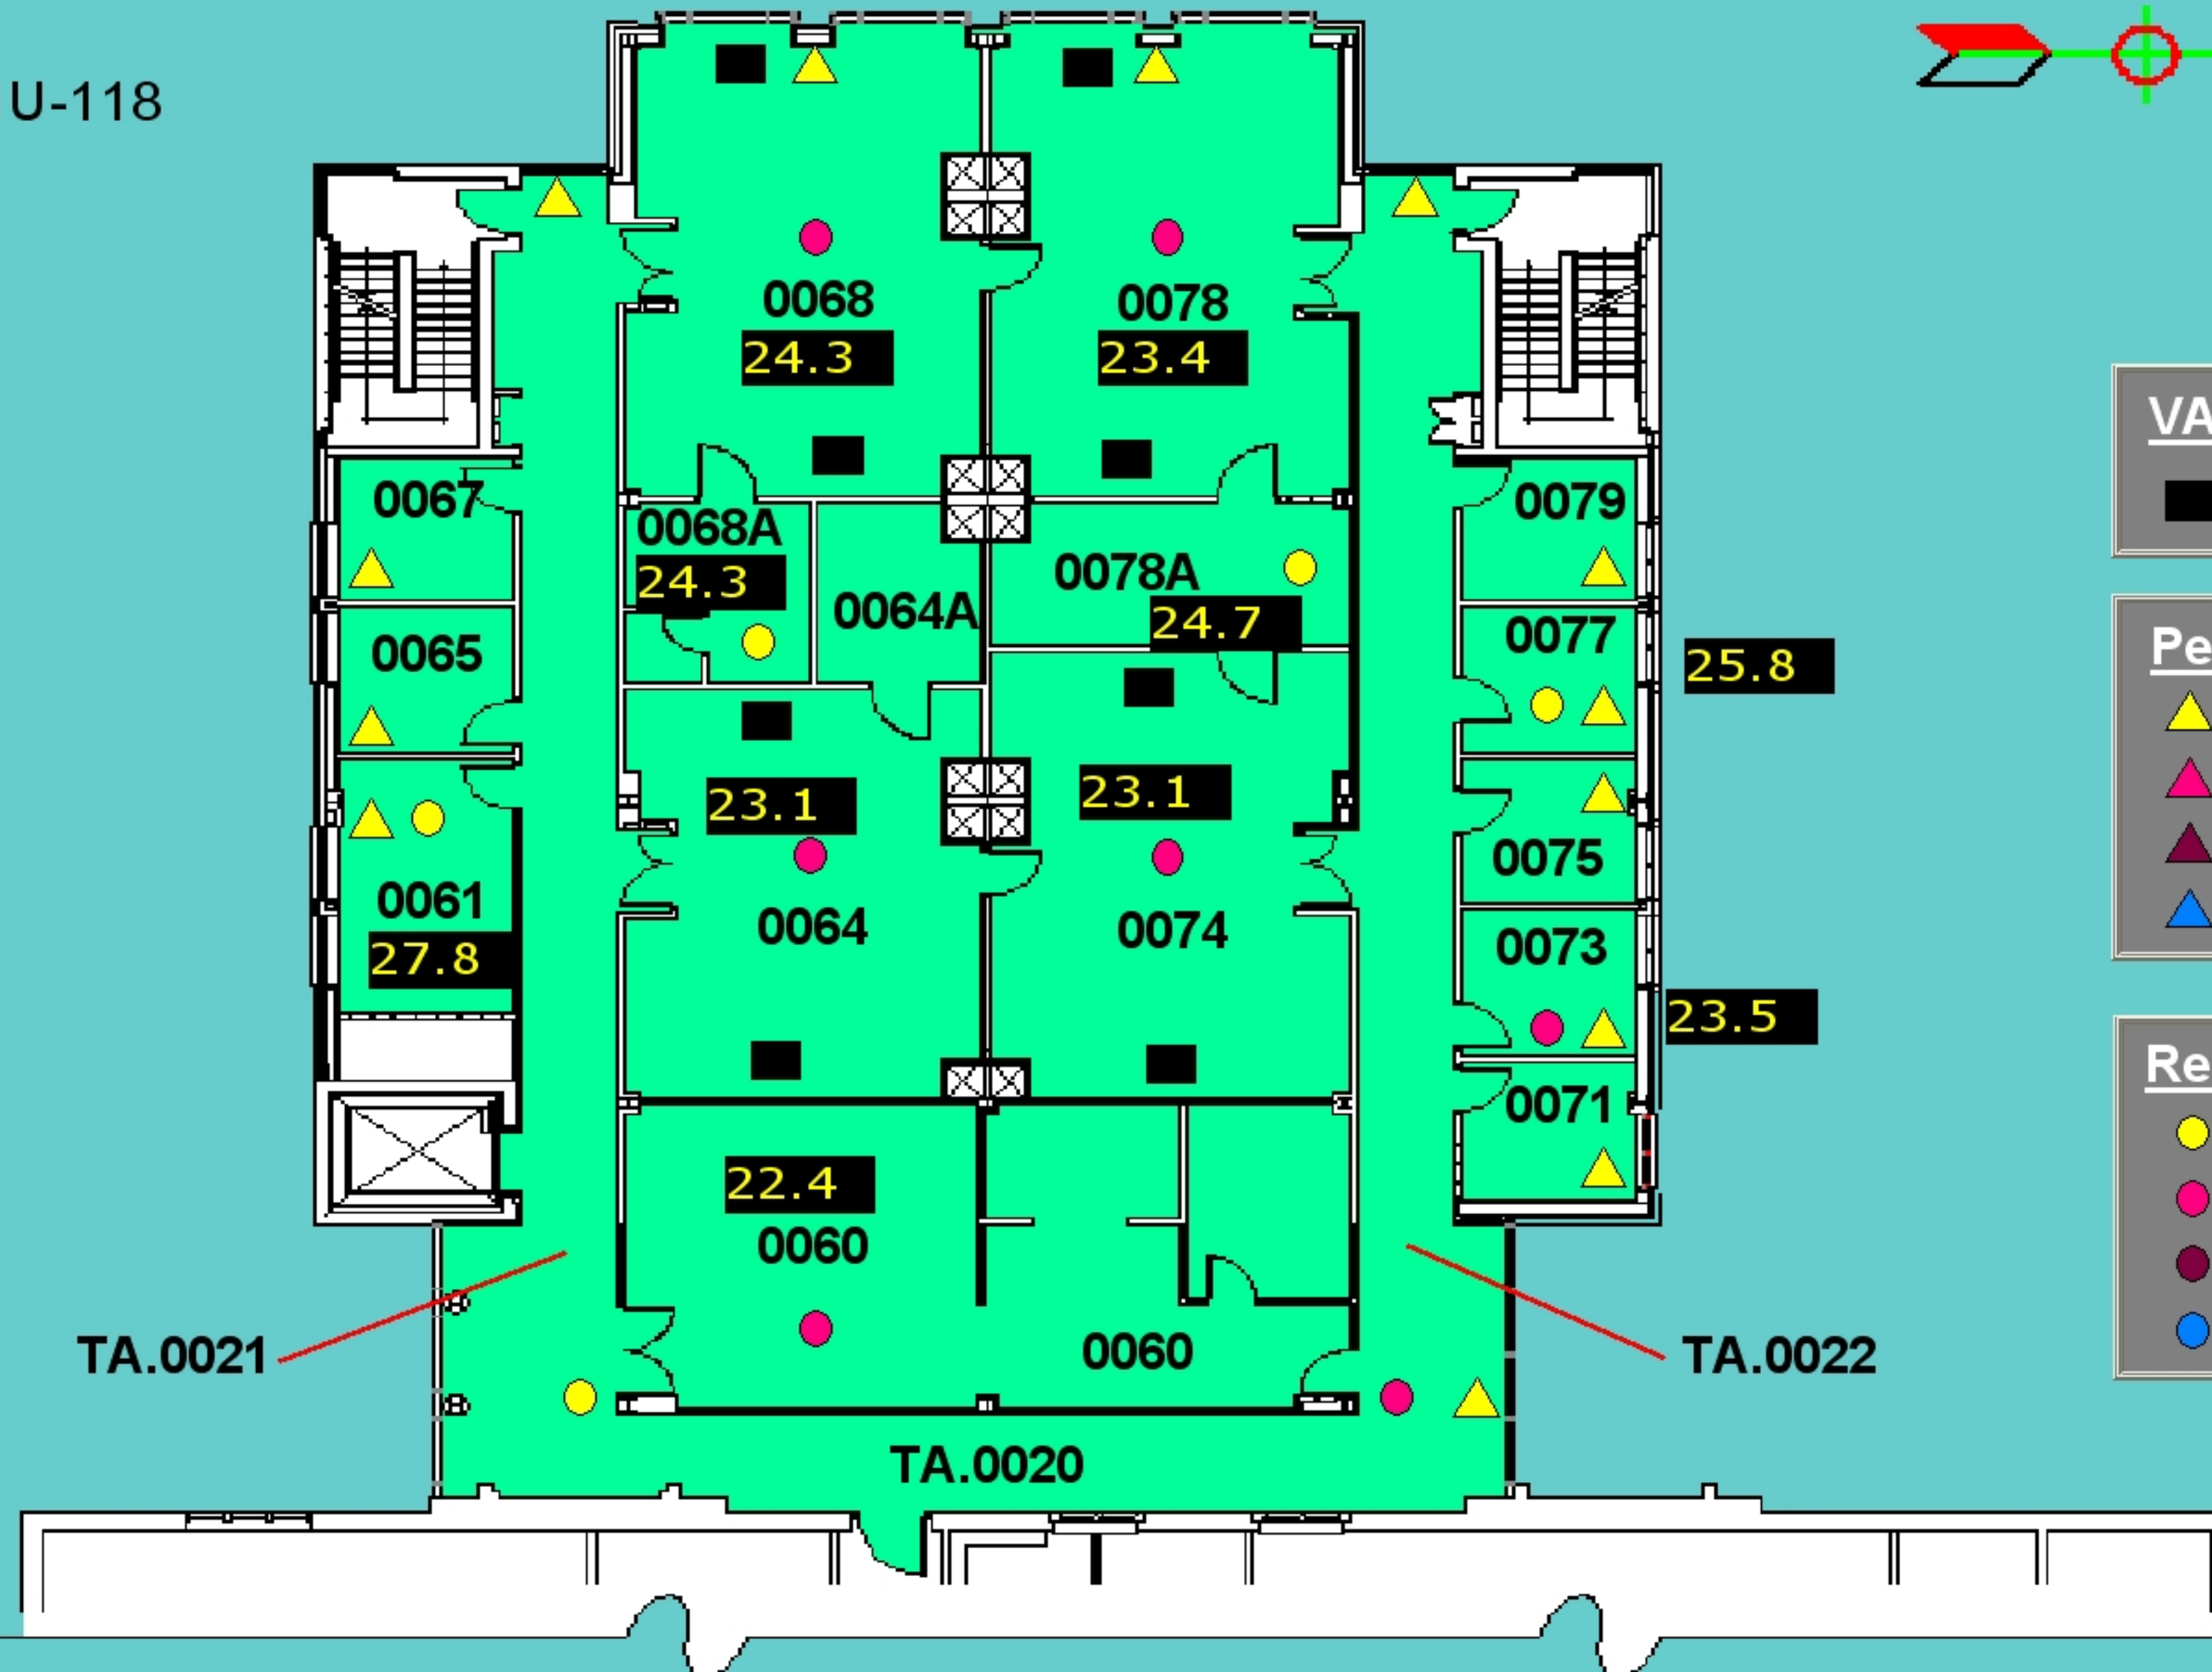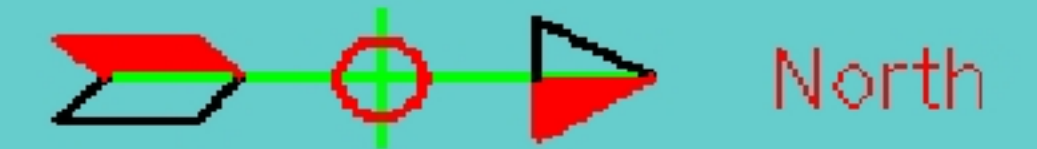

VAV Exhaust Box



Perimeter Valve

- 25% OPEN
- 50% OPEN
- 75% OPEN
- 100% OPEN

Reheat Valve

- 25% OPEN
- 50% OPEN
- 75% OPEN
- 100% OPEN


Previous

Dental Sciences Building - West Gnd. Floor

Colour Block Legend :

Supplied Air by AHU-118

SAT **15.1**

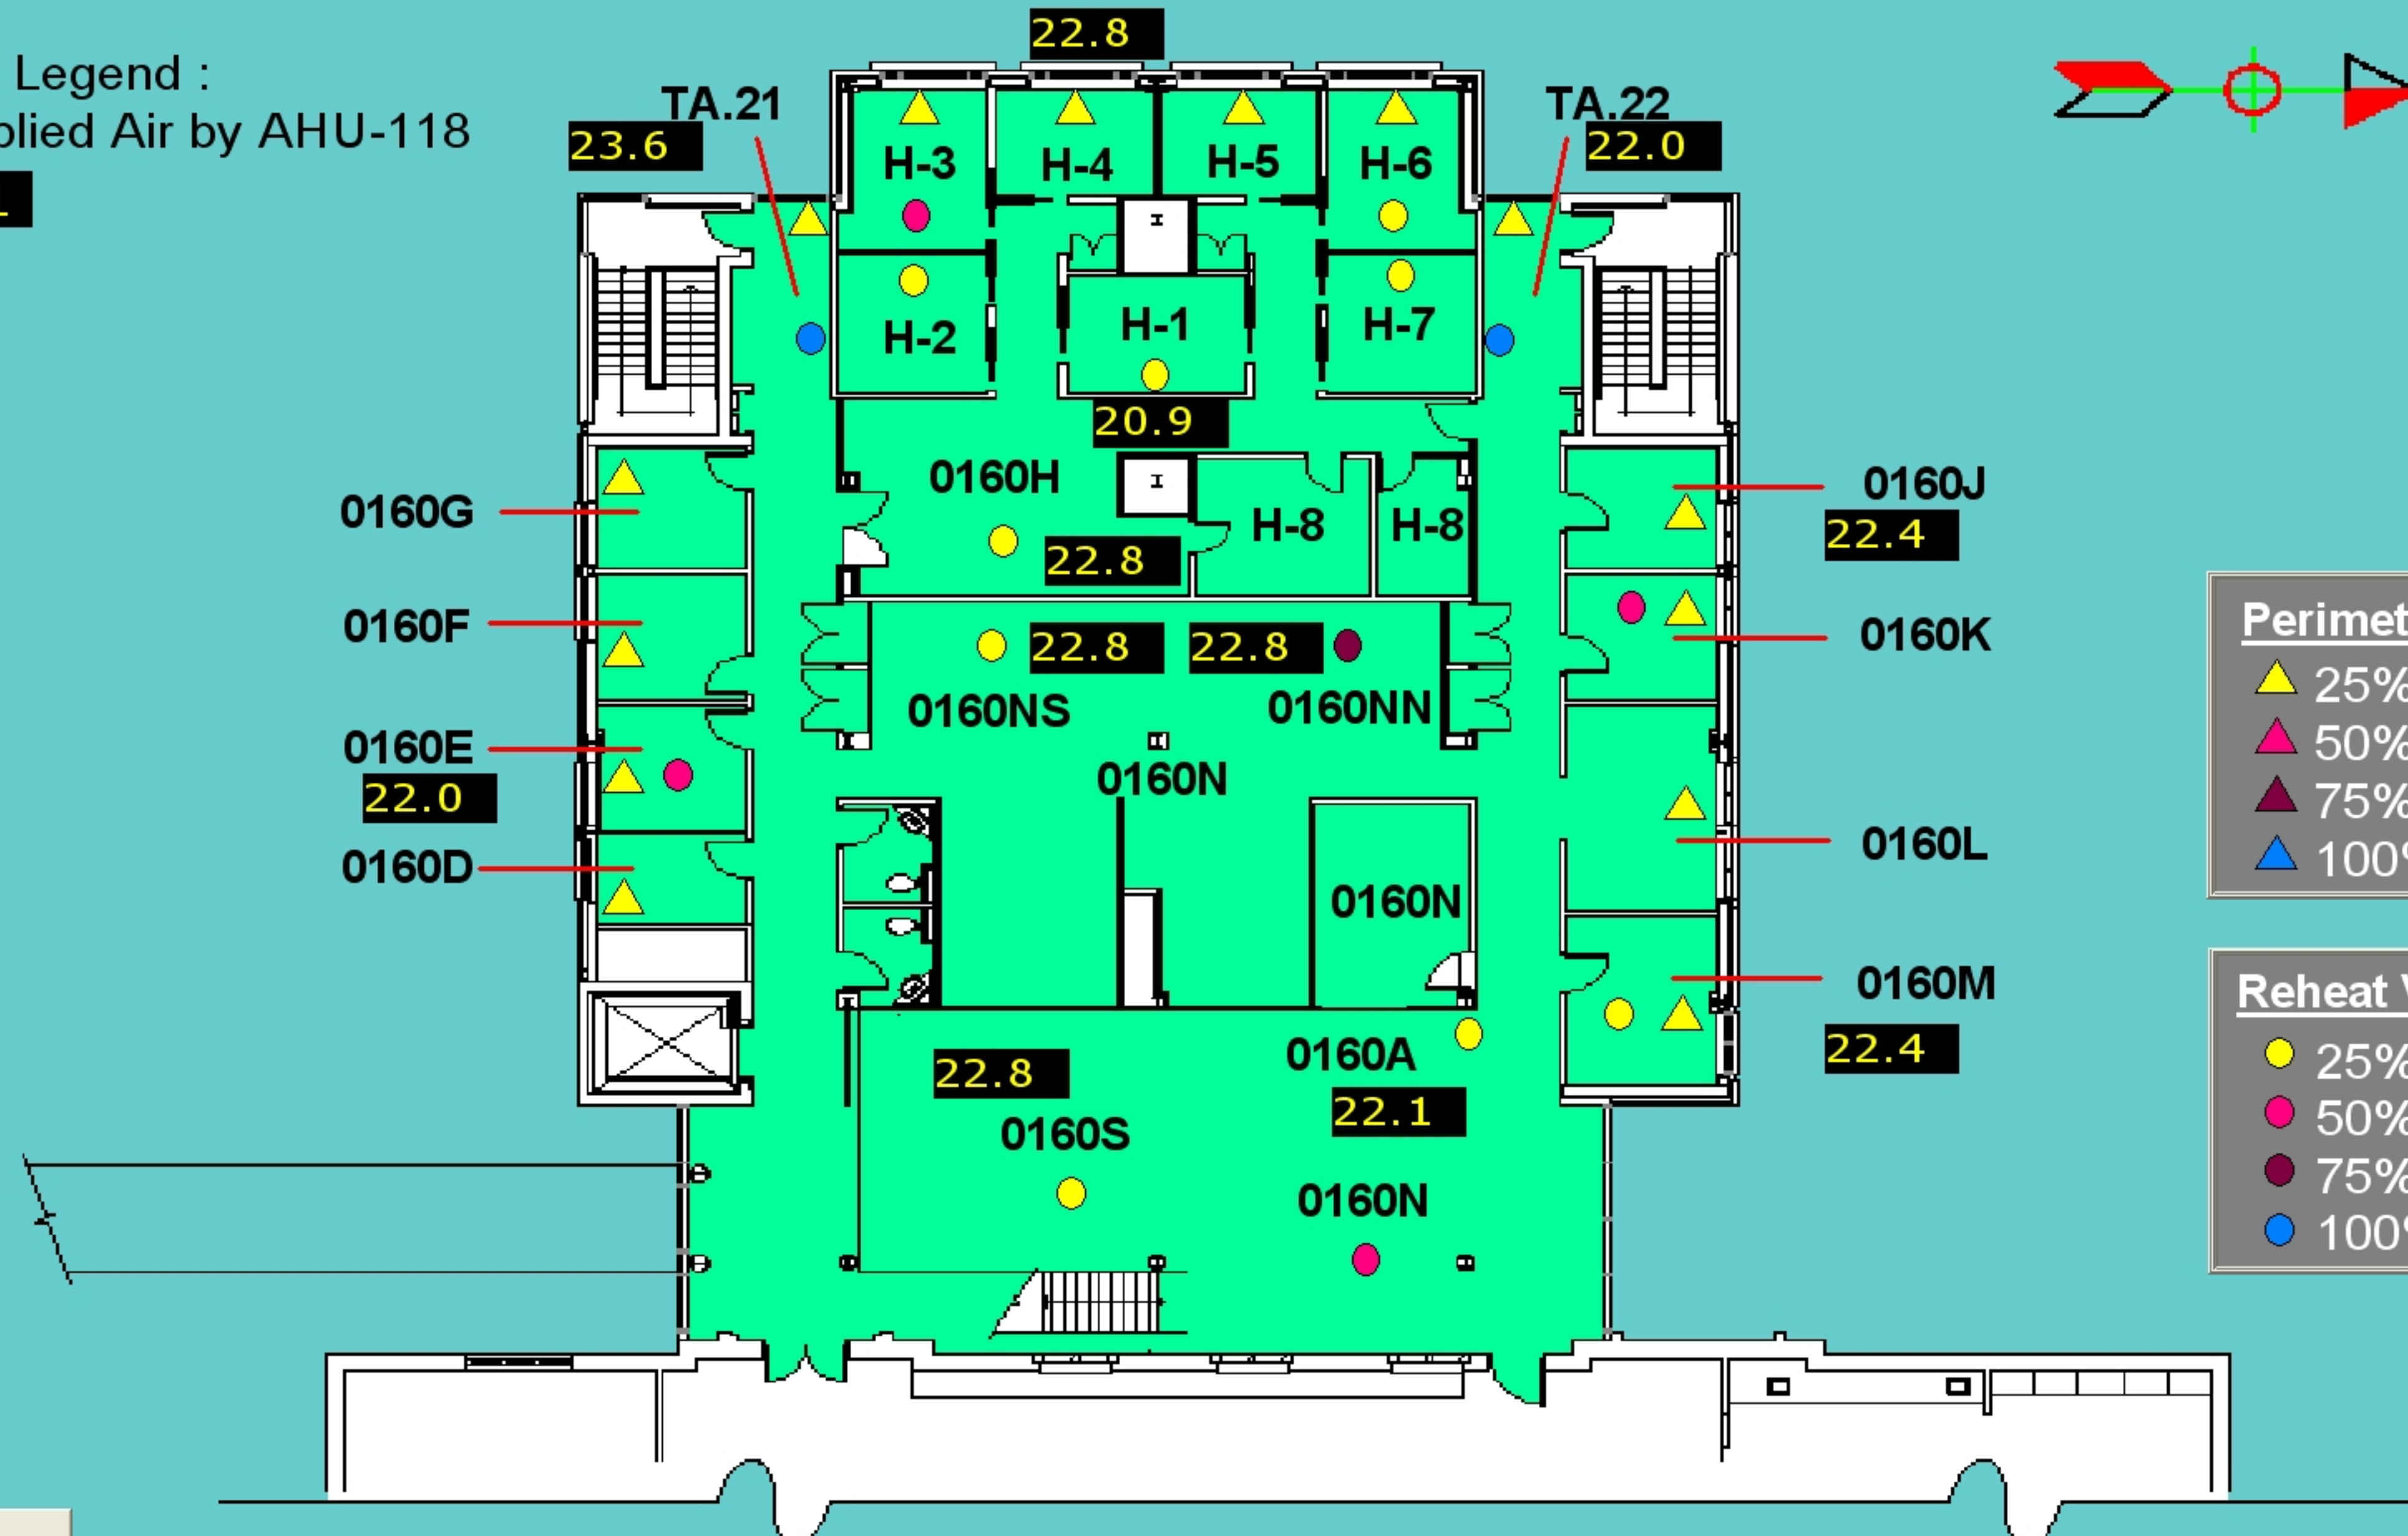

Previous