



Notice of Service Interruption/Area Closure
Western University
Facilities Management
Client Services 519-661-3304 (fmhelp@uwo.ca)

Submit by E-mail
 Print Form

Date of Interruption/Closure: Time(s):

Building(s) Affected: #1 #2
 #3 #4

Areas/Rooms Affected Alternate Route/Service:

Service to be interrupted: #1 #2
 #3 #4

Description/Reason for Project:

Requester: Date of Request:

Supervising Tradesperson: Unit:

Trade Manager: Unit: Date:

Contractor: Phone #:

Coordinator/Project Manager: Phone #: Date:

Reviewed by Trade Manager(s)/Shop(s) Affected:

Name: <input type="text" value="Electrical / Mechanical Shop"/>	Date: <input type="text" value="Dec 15, 2016"/>	Name: <input type="text" value="WES Control"/>	Date: <input type="text" value="Dec 15, 2016"/>
---	---	--	---

Signature/Stamp: **APPROVED**
 By spepper (spepper@uwo.ca) at 11:06 am, Dec 19, 2016

Signature/Stamp: **RECEIVED**
 By Wayne Drummond (ppdwad@uwo.ca) at 10:00 am, Dec 19, 2016

Name: Date:

Principal Occupants:

Name:	Ext.:	Date:
Name:	Ext.:	Date:
Name:	Ext.:	Date:
Name:	Ext.:	Date:

Signature/Stamp:

Name: Date:

Signature/Stamp:

Name: Date:

Signature/Stamp:

Approval to Proceed: Date:


APPROVED
 By Dan Trudgeon (dtrudgeo@uwo.ca) at 2:44 pm, Dec 20, 2016

Notes:



BASEMENT FLOOR

787.88 FT.

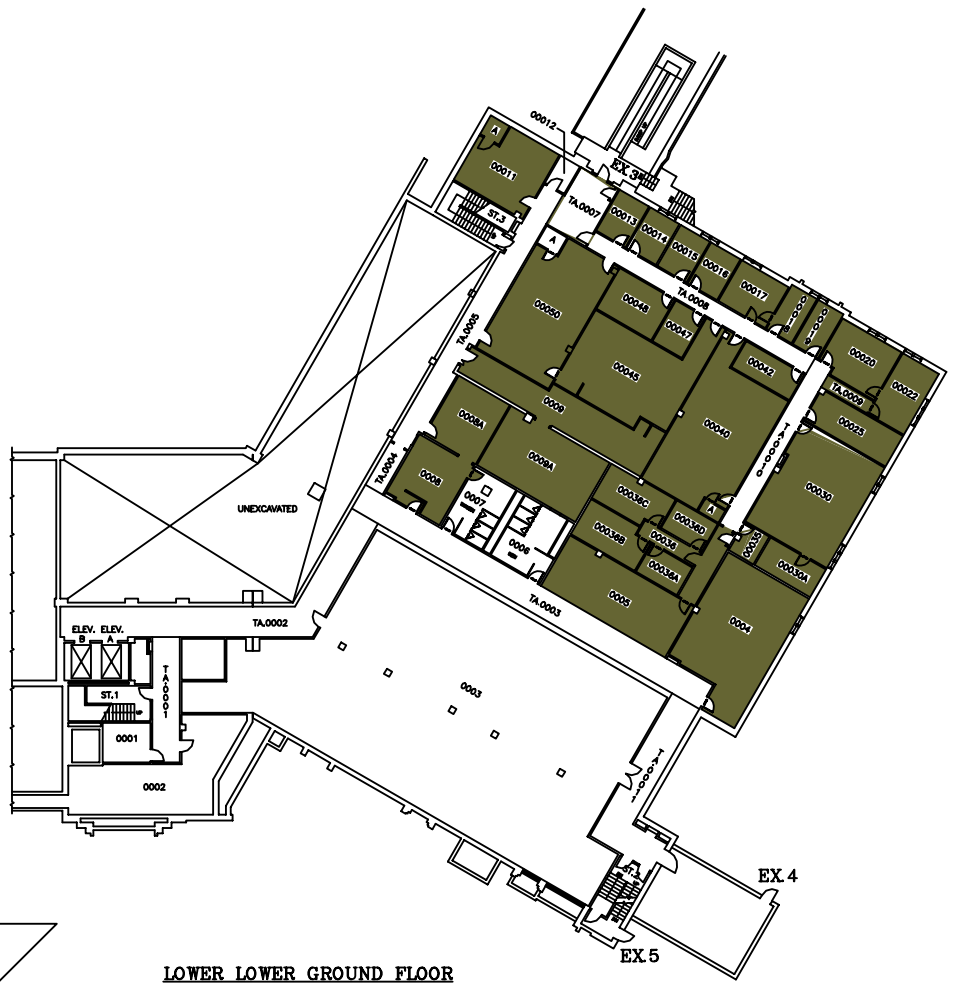

LOWER LOWER GROUND FLOOR

798.89 FT.

SYSTEM	ZONE #
113	A
114	B
	C

THE UNIVERSITY of WESTERN ONTARIO
PHYSICAL PLANT DEPARTMENT

SCALE: Varies
 DATE: W9-01-28
 DRAWN BY: R. THOMAS
 CHECKED BY: []
 APPROVED BY: []
 SHEET NO.: DSB/MIN
 QUANTITY: Varies


Facilities Engineering & Construction

SCALE: 1" = 10'-0"

MINIATURE FLOOR PLAN - LEVELS 01 & 02
 (BASEMENT & LOWER LOWER GROUND FLOORS)

DENTAL SCIENCES BLDG.

01

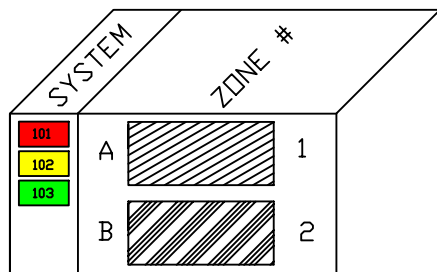

On behalf of amerucci

**FAN 101, 102, 103, 104 & 113
NEED TO BE SHUTDOWN
WHEN WORK IN THE
CEILING IS REQUIRED**

THE UNIVERSITY of WESTERN ONTARIO
PHYSICAL PLANT DEPARTMENT

SCALE: 1/4" = 1'-0"

DATE: 08-09-11

DRAWN BY: R. THOMAS

CHECKED BY: []

APPROVED BY: []



Facilities Engineering & Construction

SCALE: 1/4" = 1'-0" 1/8" = 1'-0" 1/16" = 1'-0"

MINIATURE FLOOR PLAN - LEVEL 03
(LOWER GROUND FLOOR)

DENTAL SCIENCES BLDG.


02

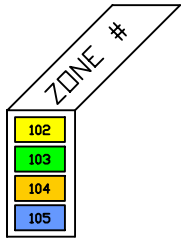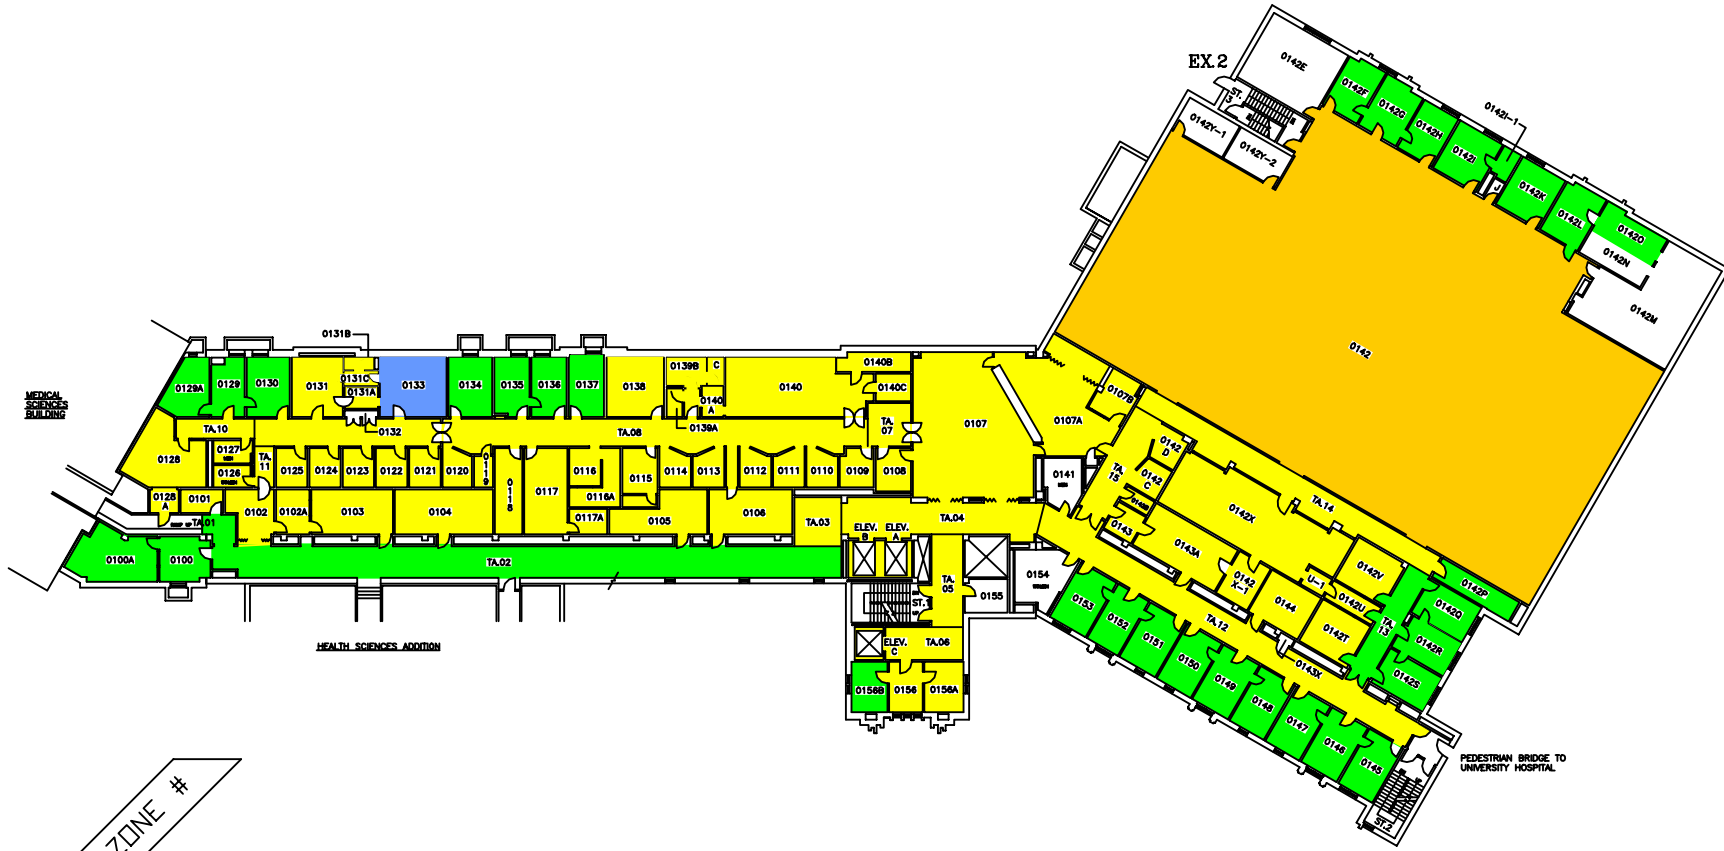


THE UNIVERSITY of WESTERN ONTARIO
PHYSICAL PLANT DEPARTMENT

	SCALE
	DATE 98-01-21
	DRAWN BY R. THOMAS
	CHECKED BY [Signature]
Facilities Engineering & Construction SCALE 1" = 10' 15' 20' 25' 30' MINUTURE FLOOR PLAN - LEVEL 04 (GROUND FLOOR)	
SHEET NO. DSB/MIN GEOMETRIC ELEV. 828.80 FT.	DATE 03

DENTAL SCIENCES BLDG. 03

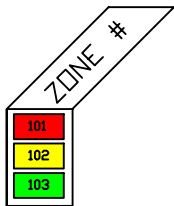

THE UNIVERSITY of WESTERN ONTARIO
PHYSICAL PLANT DEPARTMENT

 	SCALE
	DATE 98-09-08
	DESIGNER R. THOMAS
	CHECKED
	APPROVED

Facilities Engineering & Construction

SCALE 0 5 10 15 20 25 30
MINIATURE FLOOR PLAN - LEVEL 05
(FIRST FLOOR)


DENTAL SCIENCES BLDG.

DATE
98-09-08
DESIGNER
R. THOMAS
CHECKED
APPROVED
DWG FILE No.
DSB/MIN
GEOMETRIC ELEV.
840.89 FT.
SHEET
04



SYSTEM	ZONE #	
101	F	6
102	G	7
103	H	8
	I	9


THE UNIVERSITY of WESTERN ONTARIO
PHYSICAL PLANT DEPARTMENT

 	SCALE
	DATE 98-09-08
DESIGNED R. THOMAS	CHECKED
APPROVED	


Facilities Engineering & Construction

SCALE 1" = 10', 1/8" = 120', 1/16" = 240'	PROJECT NO. DSB/MIN
MINIATURE FLOOR PLAN - LEVEL 06 (SECOND FLOOR)	GEOMETRIC ELEV. 854.89 FT.

DENTAL SCIENCES BLDG. 05

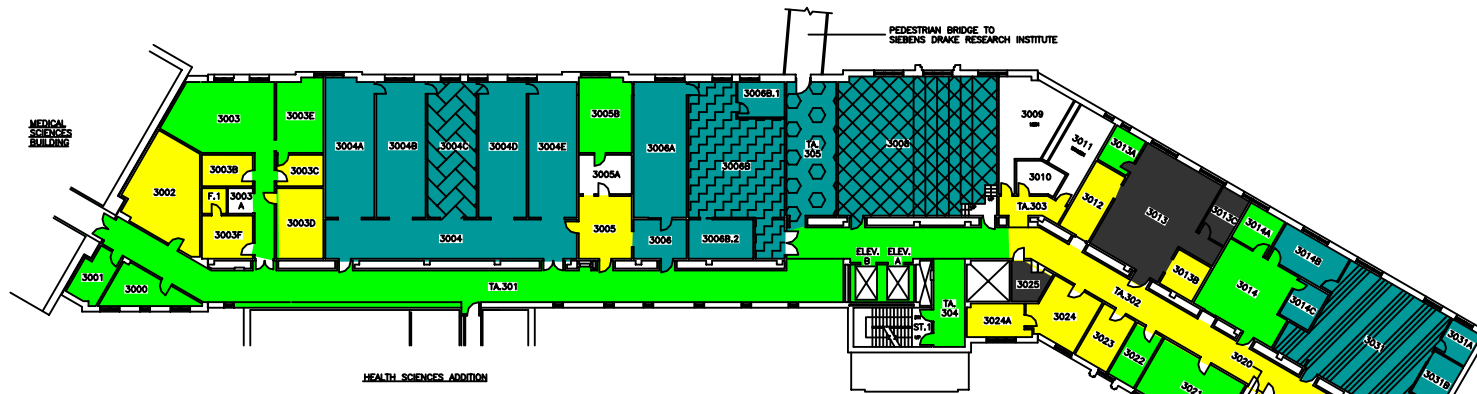


THIRD FLOOR

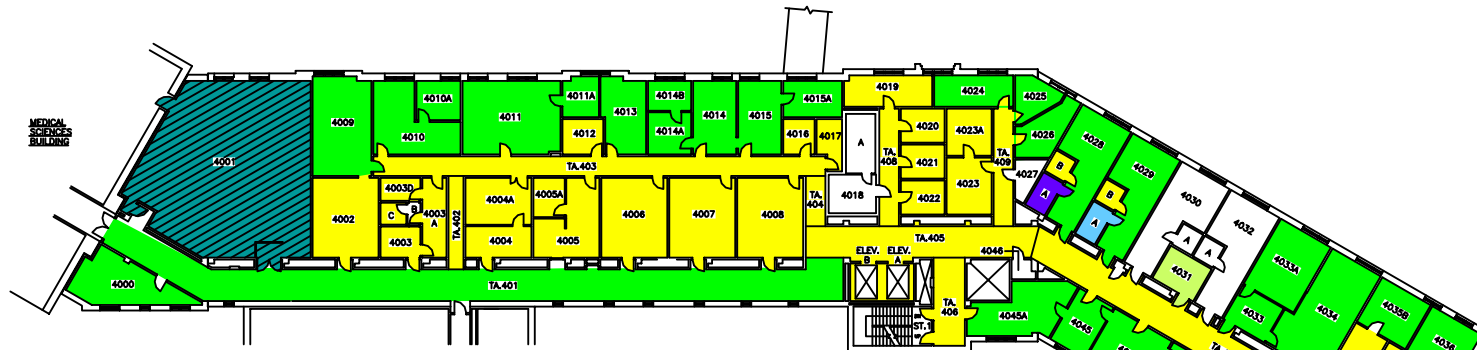

FOURTH FLOOR

SYSTEM	ZONE #
102	A
103	B
107	C
108	D
109	E
110	F
111	

THE UNIVERSITY of WESTERN ONTARIO
PHYSICAL PLANT DEPARTMENT

 


Facilities Engineering & Construction


MINIATURE FLOOR PLANS - LEVELS 07 & 08
(3RD AND 4TH FLOORS)

DENTAL SCIENCES BLDG.


SCALE	98-01-22
DATE	R. THOMAS
DESIGNED BY	APPROVED BY
DRAWN BY	DSB/MIN
GEOMETRIC ELEV.	VARIABLE
WEST	06

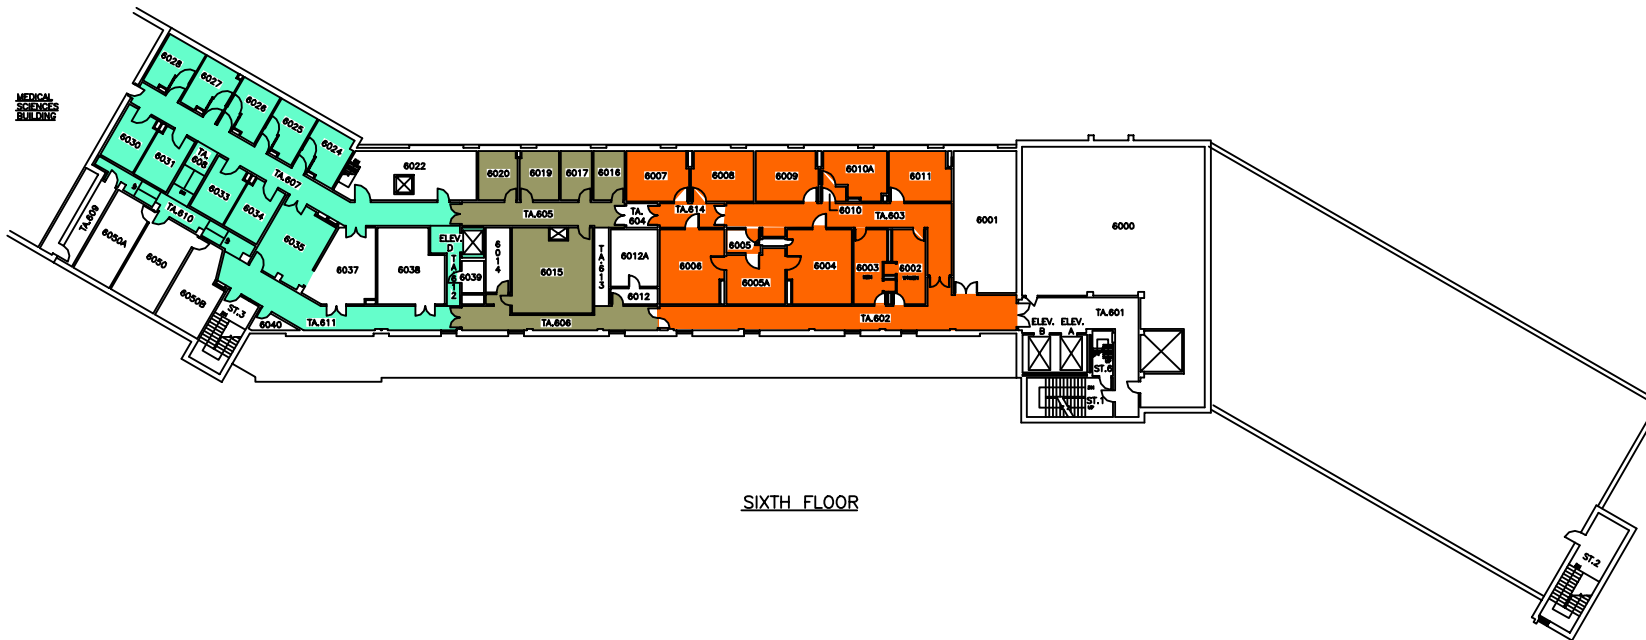

SIXTH FLOOR

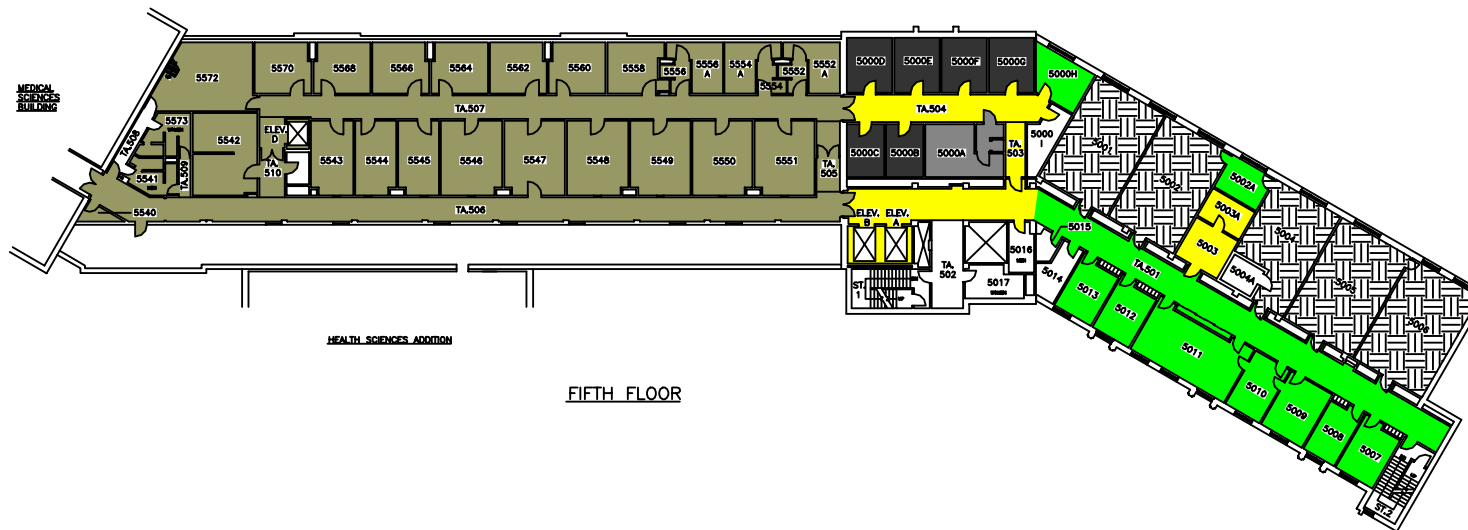

FIFTH FLOOR

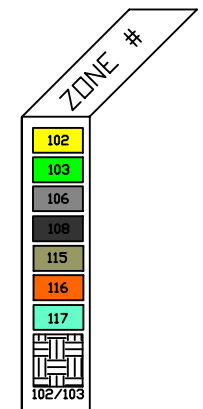

THE UNIVERSITY of WESTERN ONTARIO
PHYSICAL PLANT DEPARTMENT

		SCALE
		DATE 98-01-21
		DESIGNED R. THOMAS
		CHECKED [Signature]

Facilities Engineering & Construction

SCALE 1" = 10' 1/8" 1/4" 1/2" 1" 2" 4" 8" 16" 32"

MINIATURE FLOOR PLANS - LEVELS 09 & 10 (5TH AND 6TH FLOORS)

DENTAL SCIENCES BLDG.