



**Notice of Service Interruption/Area Closure**  
**Western University**  
**Facilities Management**  
**Client Services 519-661-3304 (fmhelp@uwo.ca)**

Submit by E-mail  
 Print Form

Date of Interruption/Closure:  Time(s):

Building(s) Affected: #1  #2   
 #3  #4   
 Areas/Rooms Affected Alternate Route/Service:

Service to be interrupted: #1  #2   
 #3  #4   
 Description/Reason for Project:

Requester:  Date of Request:


Supervising Tradesperson:  Unit:   
 Trade Supervisor:  Unit:  Date:

Contractor:  Phone #:   
 Coordinator/Project Manager:  Phone #:  Date:

Reviewed by Trade Supervisor(s)/Shop(s) Affected:


Name: <input type="text" value="Electrical / Mechanical Shop"/>	Date: <input type="text" value="Jan 11, 2016"/>	Name: <input type="text" value="WES Control"/>	Date: <input type="text" value="Jan 11, 2016"/>
Signature/Stamp: <b>APPROVED</b> <i>By Steve MacKay (smackay@uwo.ca) at 10:04 am, Jan 11, 2016</i>		Signature/Stamp: <b>REVIEWED</b> <i>By Wayne Drummond (ppdwad@uwo.ca) at 9:06 am, Jan 11, 2016</i>	
Name: <input type="text"/>	Date: <input type="text"/>	Principal Occupants:	
Signature/Stamp: <input type="text"/>		Name: <input type="text"/>	Ext. <input type="text"/>
Name: <input type="text"/>	Date: <input type="text"/>	Name: <input type="text"/>	Ext. <input type="text"/>
Signature/Stamp: <input type="text"/>		Name: <input type="text"/>	Ext. <input type="text"/>
Name: <input type="text"/>	Date: <input type="text"/>	Name: <input type="text"/>	Ext. <input type="text"/>
Signature/Stamp: <input type="text"/>		Approval to Proceed: <input type="text"/>	
Name: <input type="text"/>	Date: <input type="text"/>	<b>APPROVED</b> <i>By Dan Trudgeon (fminterr@uwo.ca) at 11:09 am, Jan 11, 2016</i>	
Signature/Stamp: <input type="text"/>			

Notes:

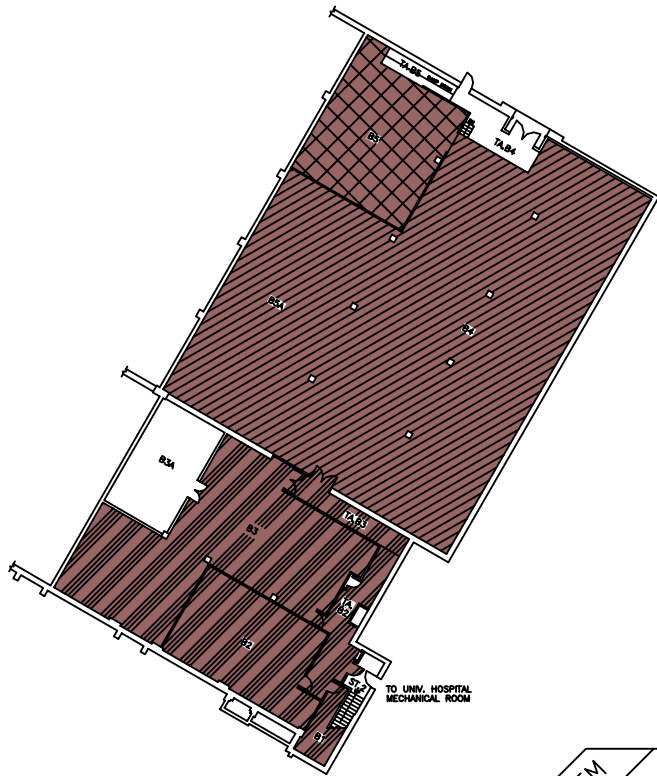

**BASEMENT FLOOR**

787.88 FT.

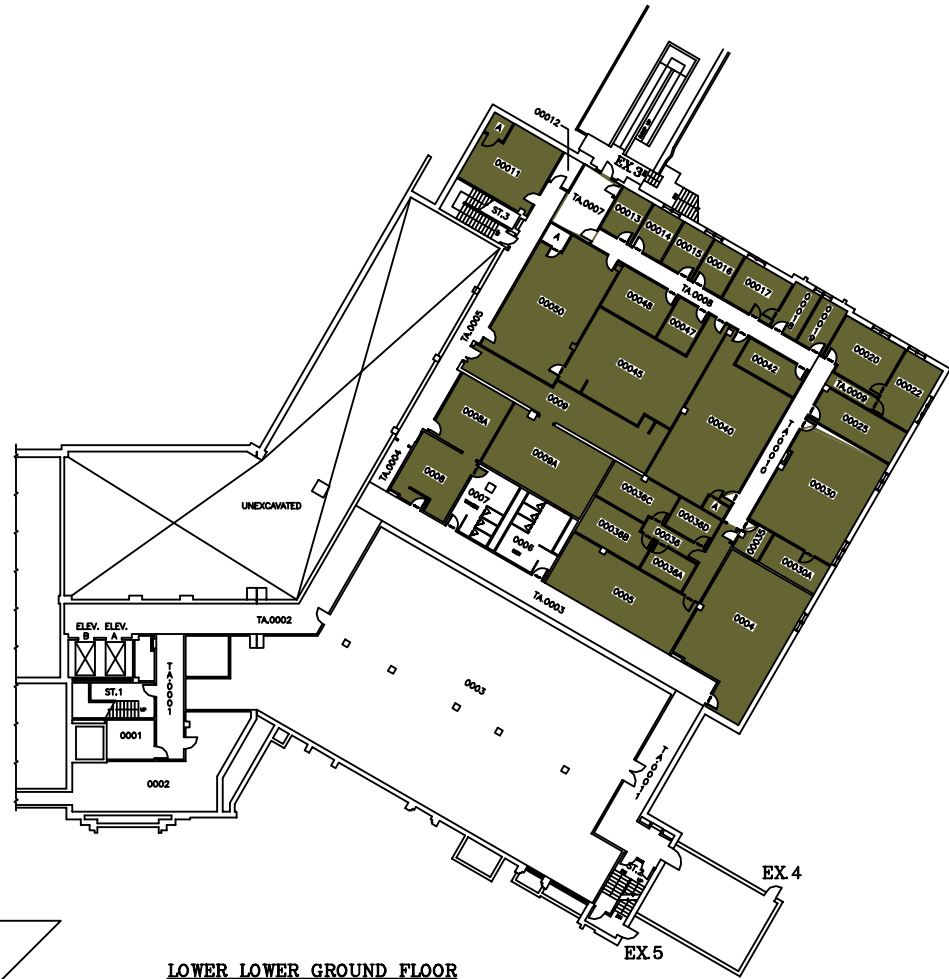

**LOWER LOWER GROUND FLOOR**

798.89 FT.

SYSTEM		ZONE #	
113	A		1
114	B		2
	C		3

**THE UNIVERSITY of WESTERN ONTARIO**  
PHYSICAL PLANT DEPARTMENT



SCALE	SCALE
DATE	98-01-28
DRAWN	R. THOMAS
CHECKED	
APPROVED	
DRAWN BY	DSB/MIN
DATE	


**Facilities Engineering & Construction**



MINIATURE FLOOR PLAN - LEVELS 01 & 02  
(BASEMENT & LOWER LOWER GROUND FLOORS)

**DENTAL SCIENCES BLDG.**



01

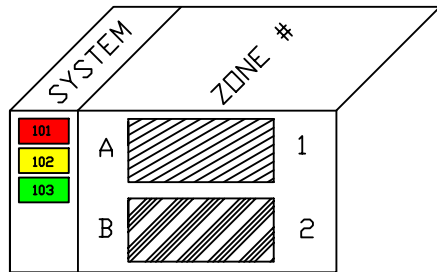

*On behalf of amerucci*

**FAN 101, 102, 103, 104 & 113  
NEED TO BE SHUTDOWN  
WHEN WORK IN THE  
CEILING IS REQUIRED**

<b>THE UNIVERSITY of WESTERN ONTARIO</b> PHYSICAL PLANT DEPARTMENT	
	SCALE
	DATE 98-09-11
	DRAWN R. THOMAS
	CHECKED
<b>Facilities Engineering &amp; Construction</b> SCALE 1" = 10' 1:5 1:20 1:50 1:100 1:200 1:500 1:1000 1:2000 1:5000 1:10000 MINUTURE FLOOR PLAN - LEVEL 03 (LOWER GROUND FLOOR)	
<b>DENTAL SCIENCES BLDG.</b>	
GEOMETRIC ELEV. 812.80 FT. 02	

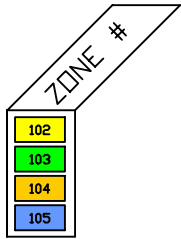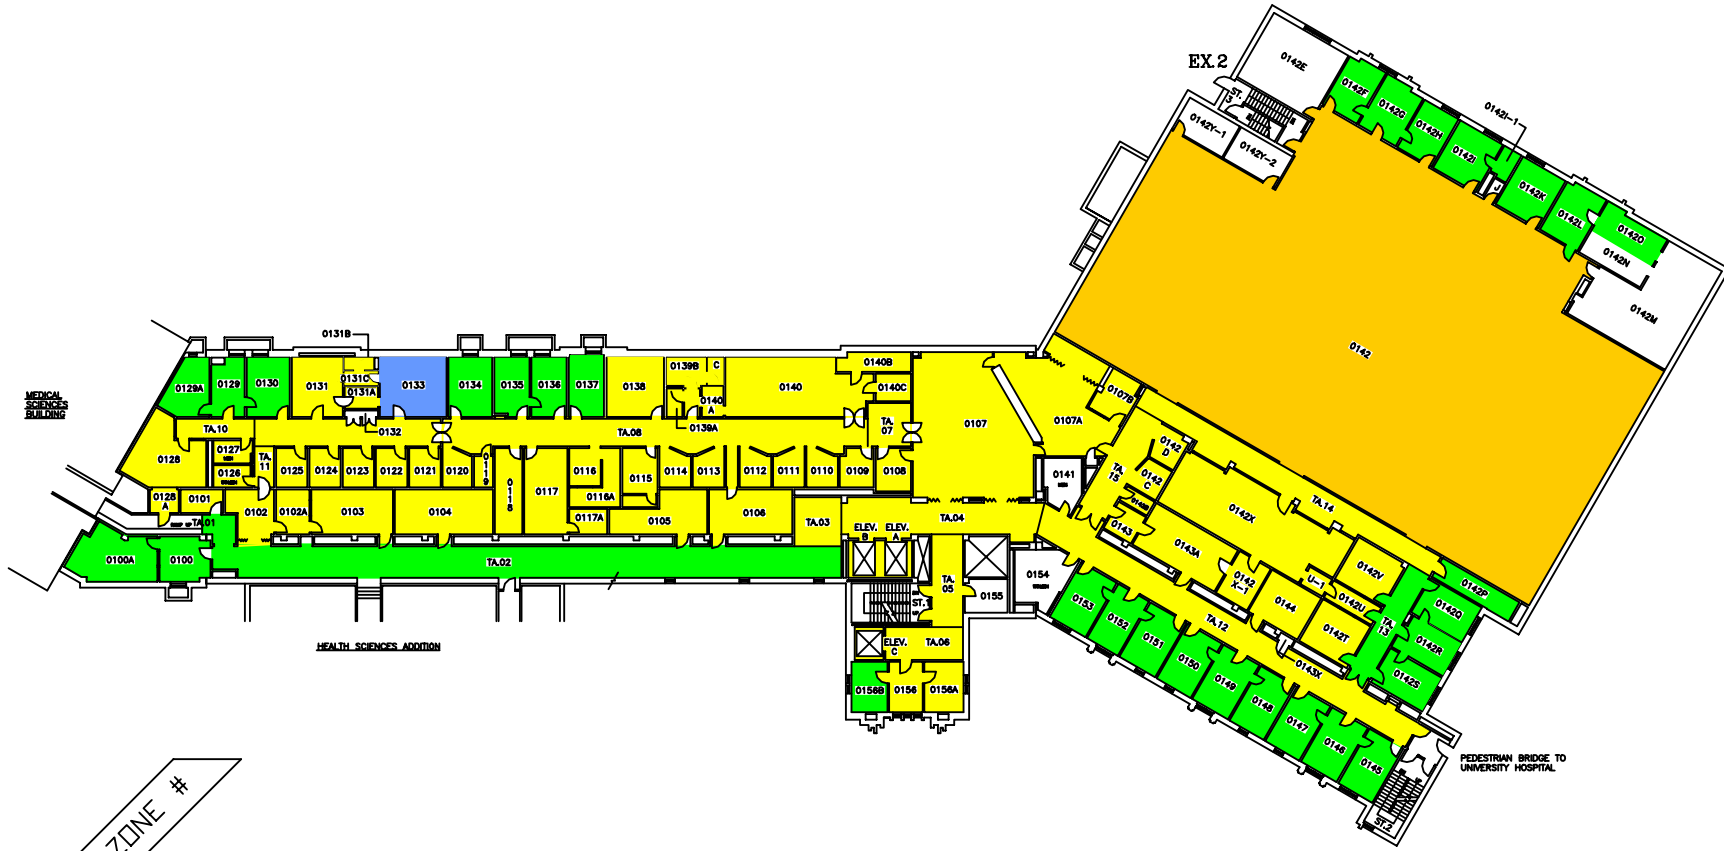


THE UNIVERSITY of WESTERN ONTARIO  
PHYSICAL PLANT DEPARTMENT

	N	SCALE
		DATE
		DESIGNED BY
		CHECKED BY

Facilities Engineering & Construction  
 SCALE 1" = 10' 15' 20' 25' 30'  
 MINUTURE FLOOR PLAN - LEVEL 04  
 (GROUND FLOOR)


DENTAL SCIENCES BLDG.

DATE	98-01-21
DESIGNED BY	R. THOMAS
CHECKED BY	
APPROVED BY	
DRAWN BY	DSB/MIN
GEOMETRIC ELEV.	828.86 FT.
SHEET	03

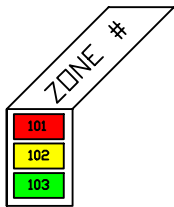

THE UNIVERSITY of WESTERN ONTARIO  
PHYSICAL PLANT DEPARTMENT

SCALE
DATE 98-08-08
DRAWN R. THOMAS
CHECKED
APPROVED

 

Facilities Engineering & Construction

SCALE 1" = 10' 1/8" 1/4" 1/2" 3/4" 1" 1 1/4" 1 1/2" 2" 3" 4" 6" 8" 10" 12" 15" 20" 24" 30" 36" 48" 60" 840.86 FT.

MINIATURE FLOOR PLAN - LEVEL 05  
(FIRST FLOOR)




DENTAL SCIENCES BLDG.


04



SYSTEM	ZONE #
101	F
102	G
103	H
	I

 
**THE UNIVERSITY of WESTERN ONTARIO**  
PHYSICAL PLANT DEPARTMENT

	SCALE
	DATE 98-08-08
	DESIGNED BY R. THOMAS
	CHECKED BY [Signature]
	APPROVED BY [Signature]
	DRAWN BY DSB/MIN
MINUTURE FLOOR PLAN - LEVEL 06 (SECOND FLOOR)	
GEOMETRIC ELEV. 854.86 FT.	
DENTAL SCIENCES BLDG.	

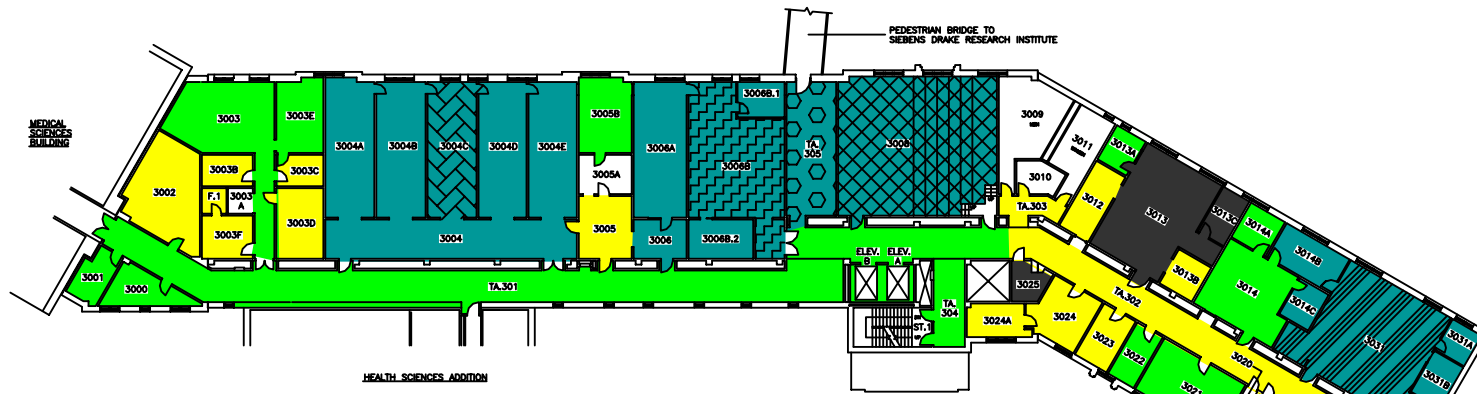

HEALTH SCIENCES ADDITION

THIRD FLOOR

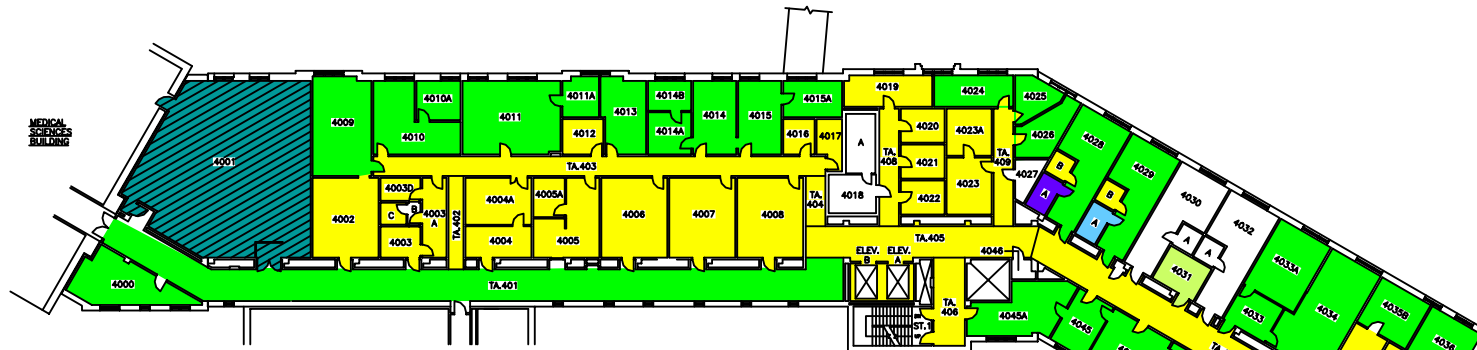


HEALTH SCIENCES ADDITION

FOURTH FLOOR

SYSTEM	ZONE #
102	A
103	B
107	C
108	D
109	E
110	F
111	

THE UNIVERSITY of WESTERN ONTARIO  
PHYSICAL PLANT DEPARTMENT

 


Facilities Engineering & Construction



SCALE: 1" = 10' 0" (30.48m)  
MINIATURE FLOOR PLANS - LEVELS 07 & 08  
(3RD AND 4TH FLOORS)

DENTAL SCIENCES BLDG.

SCALE: 1" = 10' 0" (30.48m)  
DATE: 98-01-22  
DRAWN BY: R. THOMAS  
CHECKED BY: [Signature]  
APPROVED BY: [Signature]  
DWG FILE NO: DSB/MIN  
GEOMETRIC ELEV.: VARIES  
SHEET: 06

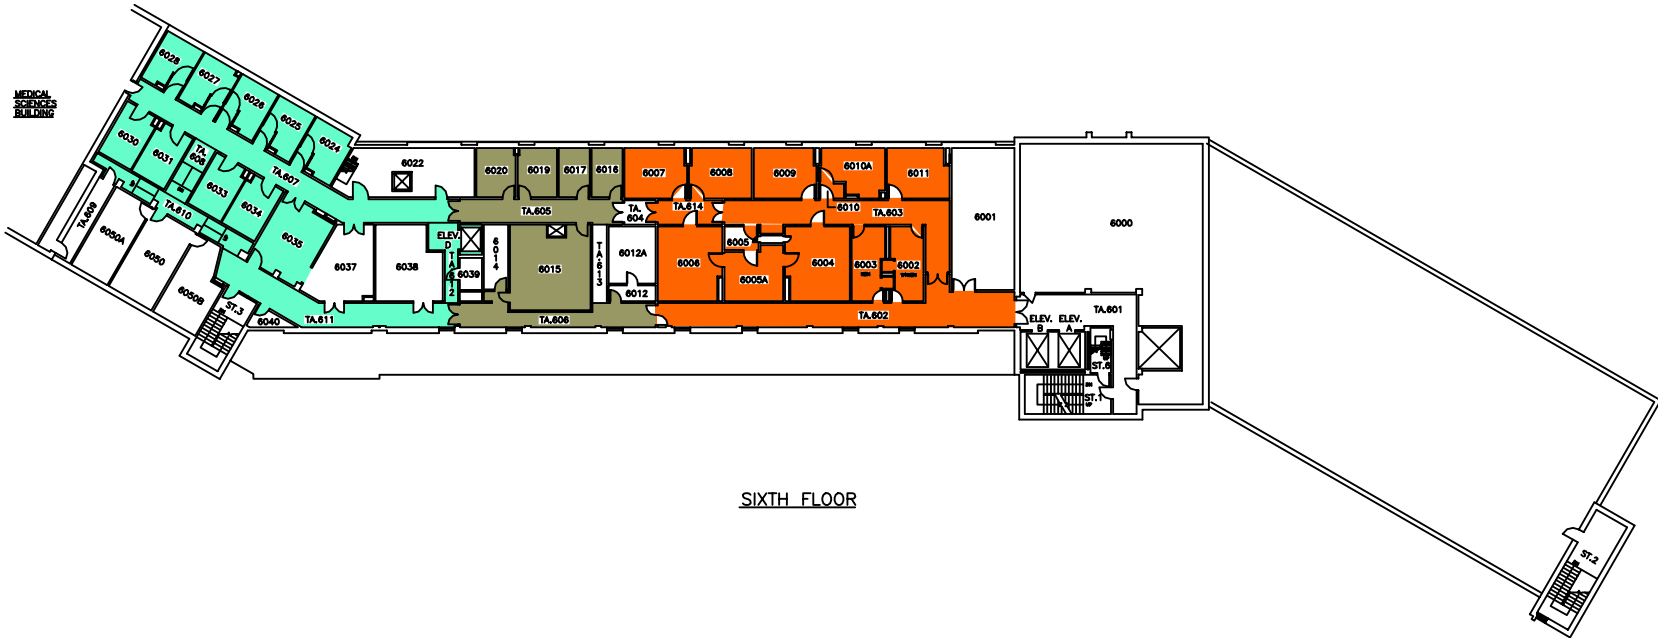

SIXTH FLOOR

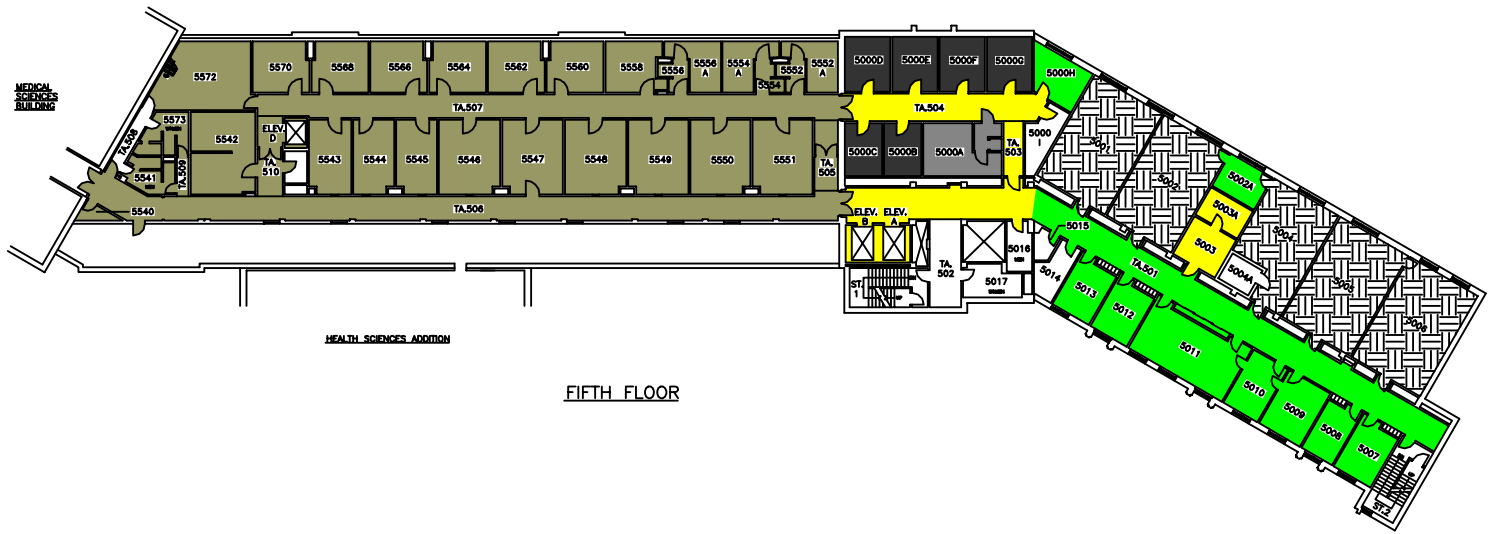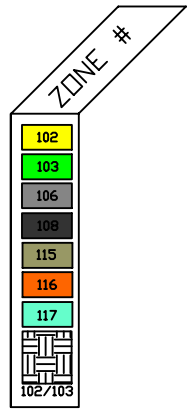

FIFTH FLOOR

THE UNIVERSITY of WESTERN ONTARIO  
PHYSICAL PLANT DEPARTMENT

	SCALE
	DATE 98-01-21
	DESIGNED R. THOMAS
	CHECKED
	APPROVED
Facilities Engineering & Construction	
SCALE	GRAPHIC SCALE
MINIATURE FLOOR PLANS - LEVELS 09 & 10 (5TH AND 6TH FLOORS)	
DENTAL SCIENCES BLDG.	