



Notice of Service Interruption/Area Closure
Western University
Facilities Management
 Client Services 519-661-3304 (fmhelp@uwo.ca)

Submit by E-mail
 Print Form

Date of Interruption/Closure: Time(s):

Building(s) Affected: #1 #2
 #3 #4

Areas/Rooms Affected Alternate Route/Service:

Service to be interrupted: #1 #2
 #3 #4

Description/Reason for Project:

Requester: Date of Request:

Supervising Tradesperson: Unit:

Trade Manager: Unit: Date:

Contractor: Phone #

Coordinator/Project Manager: Phone # Date:

Reviewed by Trade Manager(s)/Shop(s) Affected:

Name: <input type="text" value="Electrical / Mechanical Shop"/>	Date: <input type="text" value="Mar 6, 2017"/>	Name: <input type="text" value="WES Control"/>	Date: <input type="text" value="Mar 6, 2017"/>
---	--	--	--

Signature/Stamp: **APPROVED**
 By *spepper (spepper@uwo.ca)* at 6:59 am, Mar 08, 2017

Signature/Stamp: **REVIEWED**
 By *Wayne Drummond (ppdwad@uwo.ca)* at 1:20 pm, Mar 08, 2017

Name: Date:

Principal Occupants:

Signature/Stamp:

Name: Kevin Inchley	Ext. 84125	Date:
---------------------	------------	-------

Name: Date:

Name:	Ext.:	Date:
-------	-------	-------

Signature/Stamp:

Name:	Ext.:	Date:
-------	-------	-------

Name: Date:

Name:	Ext.:	Date:
-------	-------	-------

Signature/Stamp:

Approval to Proceed: Date:


APPROVED
 By *Dan Trudgeon (dtrudgeo@uwo.ca)* at 2:03 pm, Mar 08, 2017

Notes:



BASEMENT FLOOR

787.88 FT.

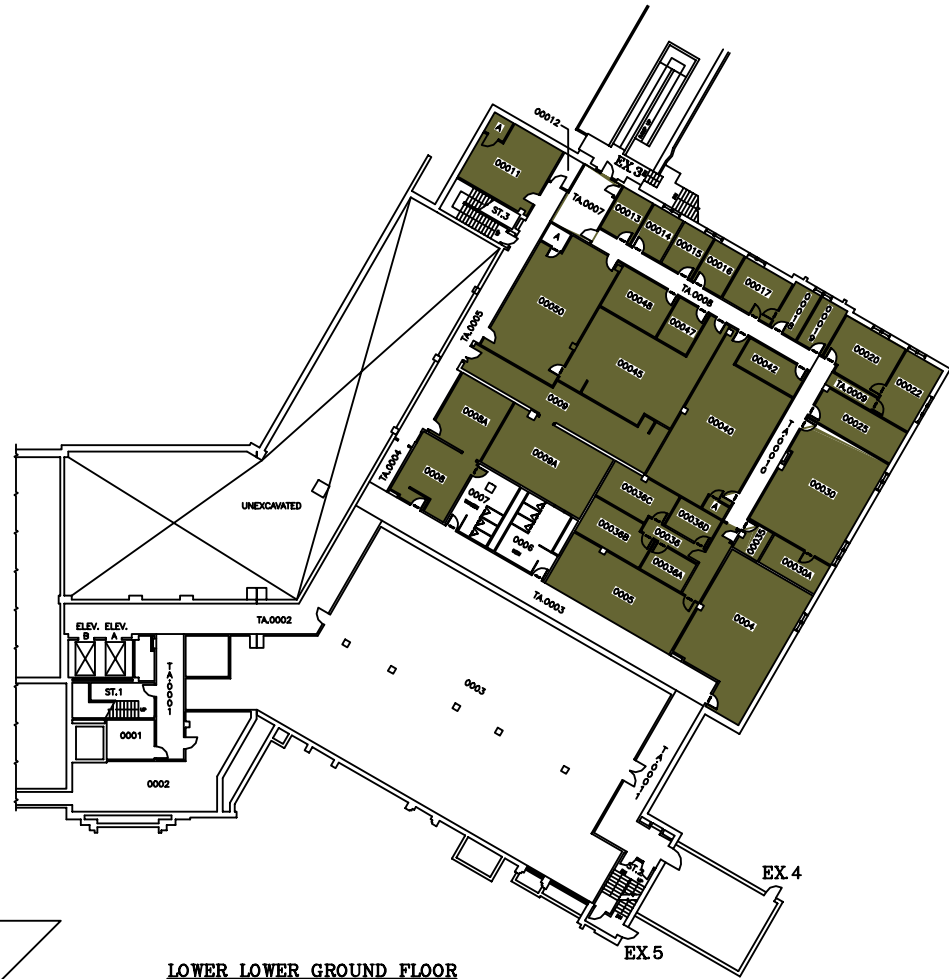

LOWER LOWER GROUND FLOOR

798.89 FT.

SYSTEM	ZONE #
113	A
114	B
	C

**THE UNIVERSITY of WESTERN ONTARIO
PHYSICAL PLANT DEPARTMENT**


	SCALE
	DATE 98-01-28
	DRAWN R. THOMAS
	CHECKED
	APPROVED

Facilities Engineering & Construction

SCALE	1" = 100'
MINIATURE FLOOR PLAN - LEVELS 01 & 02 (BASEMENT & LOWER LOWER GROUND FLOORS)	VARIES

DENTAL SCIENCES BLDG.



01

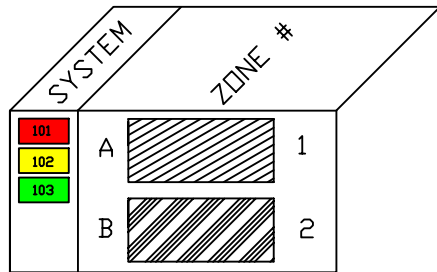


On behalf of amerucci

FAN 101, 102, 103, 104 & 113
NEED TO BE SHUTDOWN
WHEN WORK IN THE
CEILING IS REQUIRED

THE UNIVERSITY of WESTERN ONTARIO PHYSICAL PLANT DEPARTMENT	
	SCALE 98-09-11
	DATE R. THOMAS
	CHECKED
	APPROVED
Facilities Engineering & Construction	
SCALE 0 5 10 15 20 25 30	GRAPHIC ELEV. 812.80 FT.
MINIATURE FLOOR PLAN - LEVEL 03 (LOWER GROUND FLOOR)	
DENTAL SCIENCES BLDG.	
	02

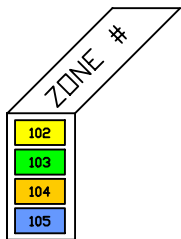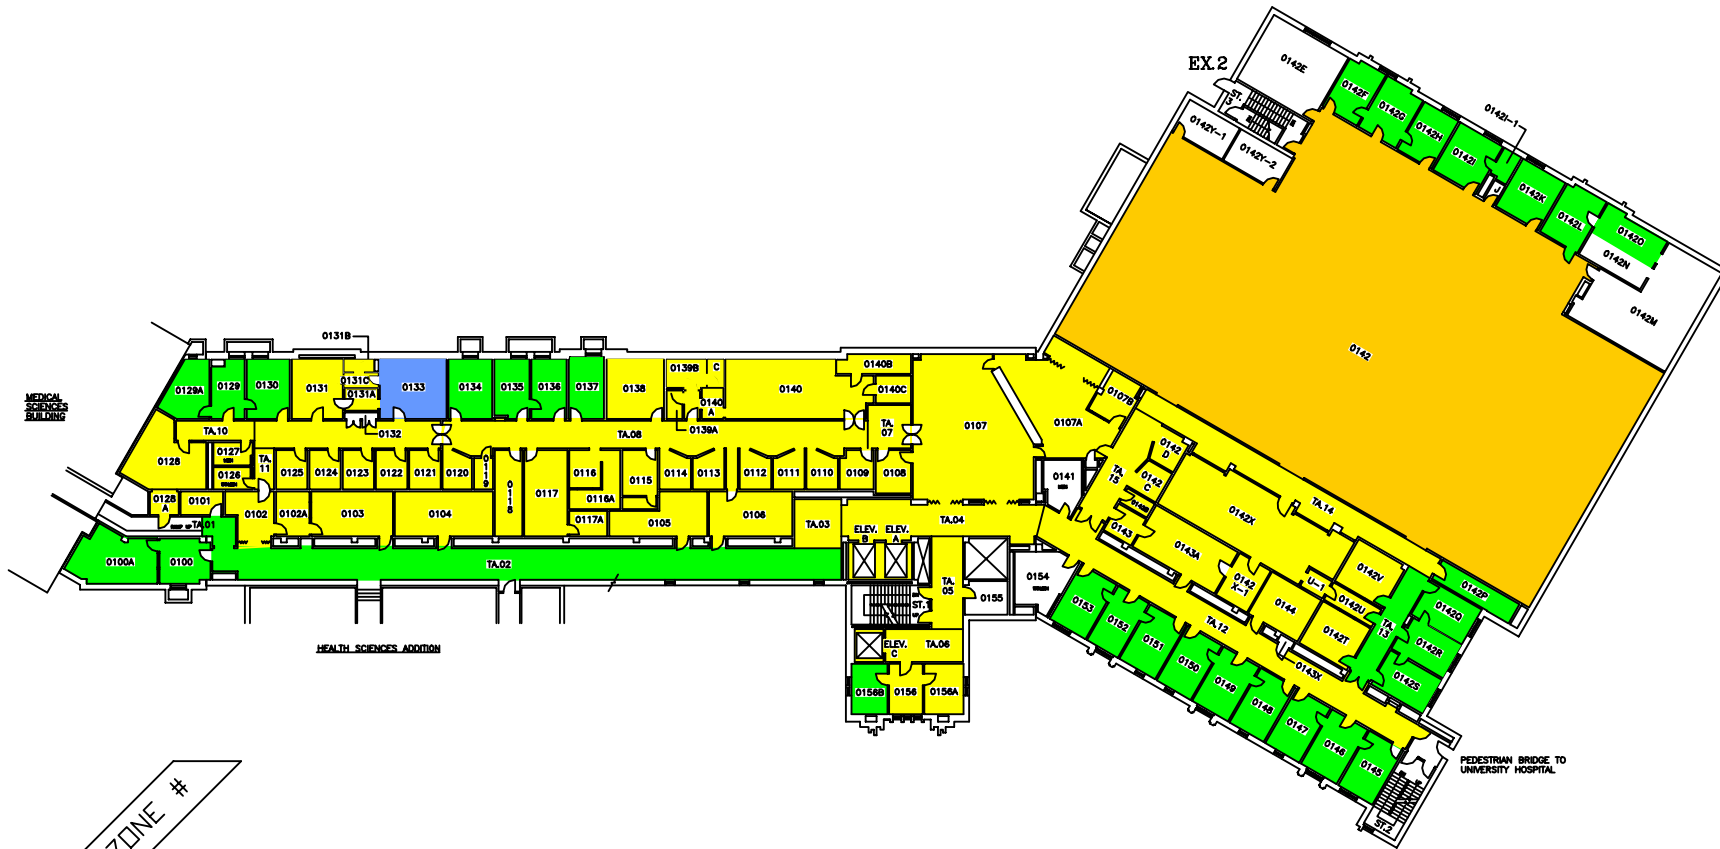

THE UNIVERSITY of WESTERN ONTARIO PHYSICAL PLANT DEPARTMENT	
	SCALE 98-01-21
	DESIGNED BY R. THOMAS
	CHECKED BY []
	APPROVED BY []
Facilities Engineering & Construction	
SCALE 1" = 10' 15' 20' 25' 30'	GRAPHIC ELEV. 828.86 FT.
MINIATURE FLOOR PLAN - LEVEL 04 (GROUND FLOOR)	
DENTAL SCIENCES BLDG.	
03	

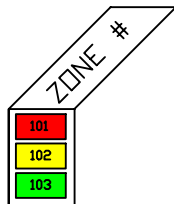


THE UNIVERSITY of WESTERN ONTARIO
PHYSICAL PLANT DEPARTMENT

SCALE	
DATE 98-08-08	
DRAWN R. THOMAS	
CHECKED	
APPROVED	
DWG FILE No. DSB\MIN	
GEOMETRIC ELEV. 840.89 FT.	
SCALE 1" = 10' 1/8" 1/2" 1" 2" 3" 4" 5" 6" 8" 10" 12" 15" 20" 25" 30"	
MINIATURE FLOOR PLAN - LEVEL 05 (FIRST FLOOR)	
DENTAL SCIENCES BLDG.	
04	

MEDICAL SCIENCES BUILDING




HEALTH SCIENCES ADDITION

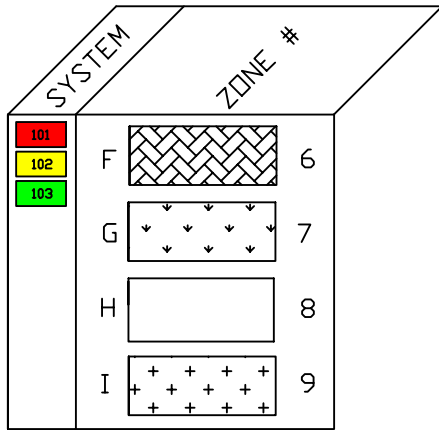


THE UNIVERSITY of WESTERN ONTARIO
PHYSICAL PLANT DEPARTMENT

	SCALE	854.80 FT.
	DATE	98-09-08
	DRAWN BY	R. THOMAS
	CHECKED BY	
	APPROVED BY	
Facilities Engineering & Construction		<small>DRAWN FILE No. DSB/MIN</small>
<small>SCALE</small> 		<small>GEOMETRIC ELEV.</small> <small>854.80 FT.</small>
<small>MINIATURE FLOOR PLAN - LEVEL 06 (SECOND FLOOR)</small>		
DENTAL SCIENCES BLDG.		05

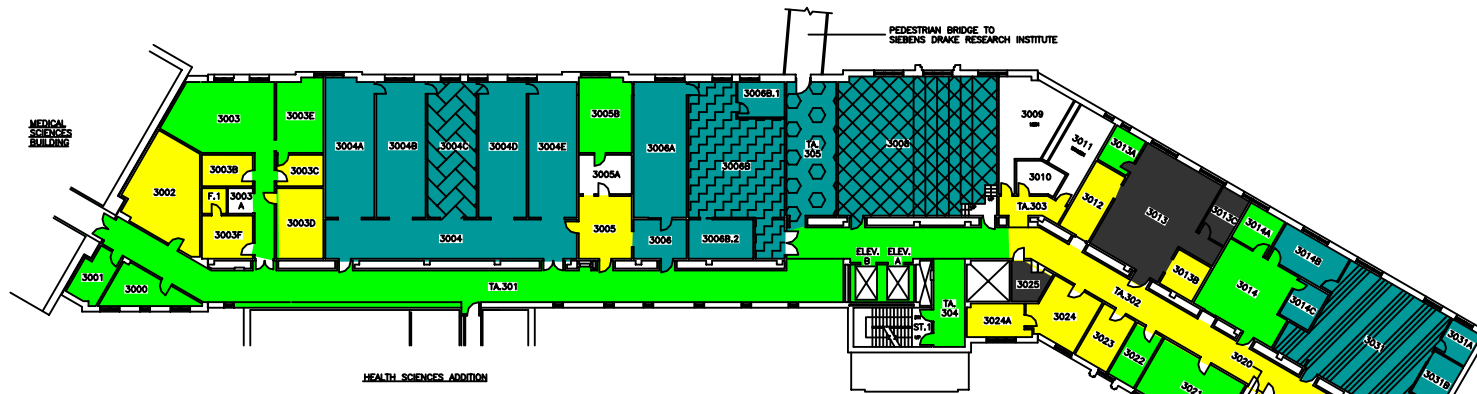


THIRD FLOOR

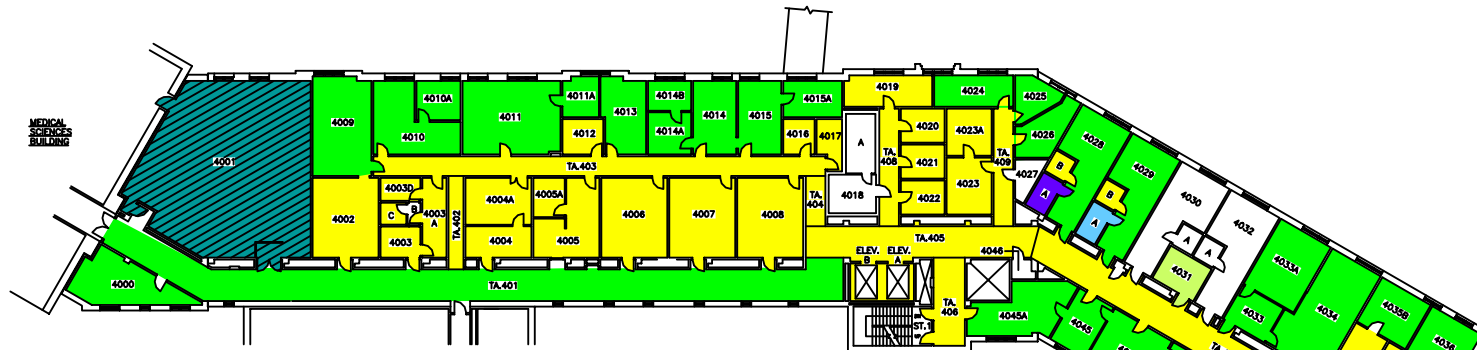

FOURTH FLOOR

SYSTEM	ZONE #
102	A
103	B
107	C
108	D
109	E
110	F
111	

THE UNIVERSITY of WESTERN ONTARIO
PHYSICAL PLANT DEPARTMENT

 


Facilities Engineering & Construction



SCALE: 1" = 10' 0" (30.48m)
MINIATURE FLOOR PLANS - LEVELS 07 & 08
(3RD AND 4TH FLOORS)

DENTAL SCIENCES BLDG.

SCALE: 1" = 10' 0" (30.48m)
DATE: 98-01-22
DRAWN BY: R. THOMAS
CHECKED BY: [Signature]
APPROVED BY: [Signature]
DWG FILE NO: DSB\MIN
GEOMETRIC ELEV.: VARIES
SHEET: 06

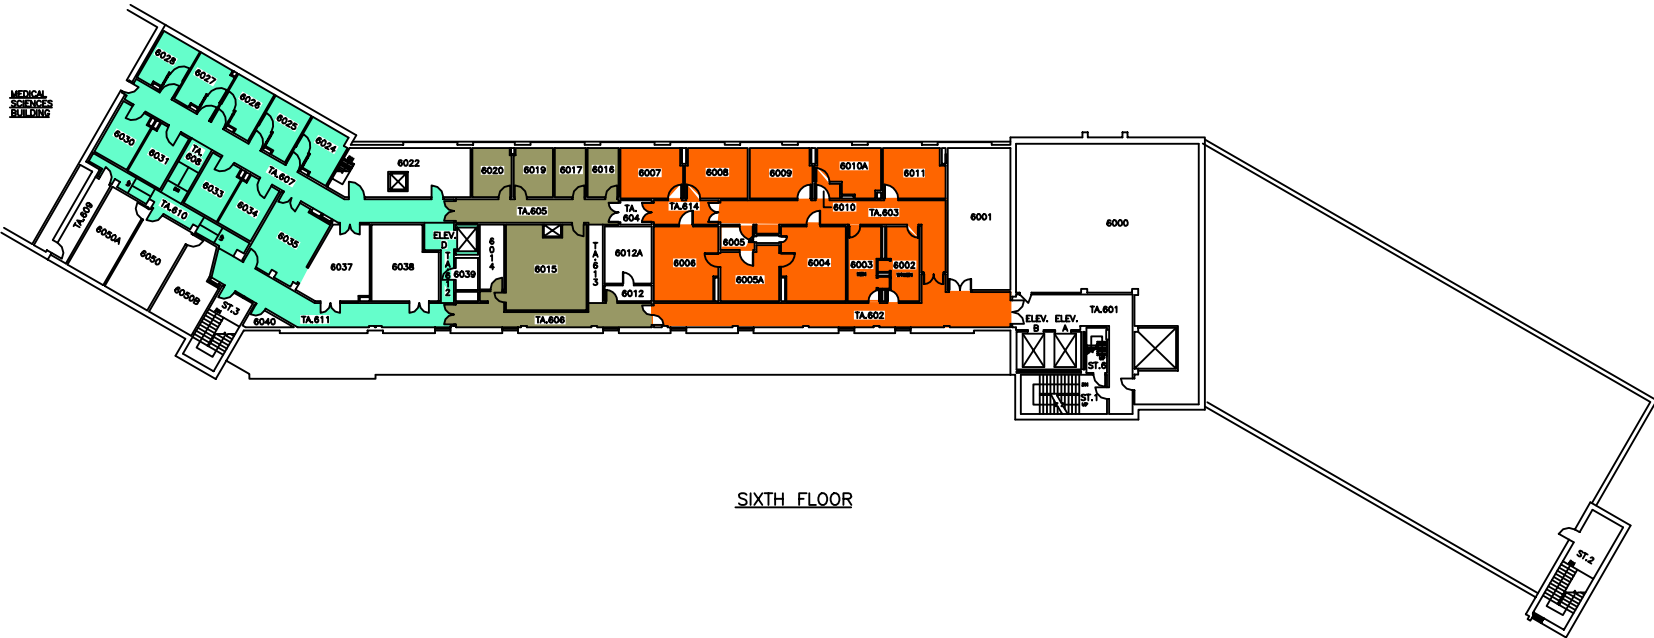

SIXTH FLOOR

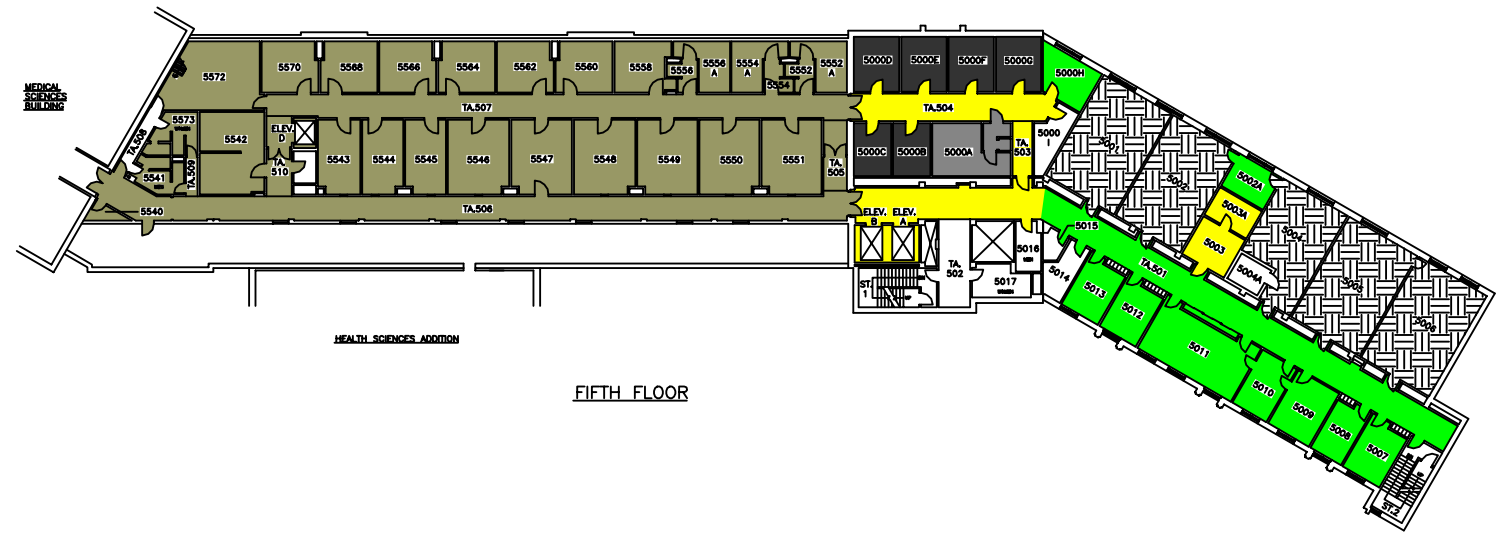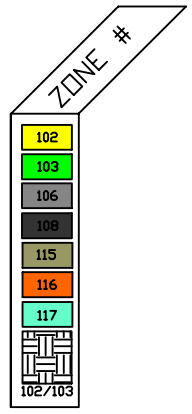

FIFTH FLOOR

THE UNIVERSITY of WESTERN ONTARIO
PHYSICAL PLANT DEPARTMENT



Facilities Engineering & Construction

SCALE: 1" = 10' 0" (VERTICAL)
MINIATURE FLOOR PLANS - LEVELS 09 & 10 (5TH AND 6TH FLOORS)

DENTAL SCIENCES BLDG.

SCALE	1" = 10' 0"
DATE	98-01-21
DESIGNED BY	R. THOMAS
CHECKED BY	
APPROVED BY	
DRAWN BY	DSB/MIN
REVISIONS	VARIES
PROJECT	07