



Notice of Service Interruption/Area Closure
Western University
Facilities Management
Client Services 519-661-3304 (fmhelp@uwo.ca)

Submit by E-mail
 Print Form

Date of Interruption/Closure: Time(s):

Building(s) Affected: #1 #2
 #3 #4

Areas/Rooms Affected Alternate Route/Service:

Service to be interrupted: #1 #2
 #3 #4

Description/Reason for Project:

Requester: Date of Request:

Supervising Tradesperson: Unit:

Trade Supervisor: Unit: Date:

Contractor: Phone #:

Coordinator/Project Manager: Phone #: Date:

Reviewed by Trade Supervisor(s)/Shop(s) Affected:

| | | | |
|---|---|--|---|
| Name: <input type="text" value="Electrical / Mechanical Shop"/> | Date: <input type="text" value="May 25, 2015"/> | Name: <input type="text" value="WES Control"/> | Date: <input type="text" value="May 25, 2015"/> |
|---|---|--|---|

| | |
|------------------|--|
| Signature/Stamp: | Signature/Stamp: REVIEWED <small>By Wayne Drummond (ppdwad@uwo.ca) at 11:28 am, May 25, 2015</small> |
|------------------|--|

Name: Date:

Principal Occupants:

| | | |
|----------------------------|---------------------------|----------------------------|
| Name: <input type="text"/> | Ext. <input type="text"/> | Date: <input type="text"/> |
| Name: <input type="text"/> | Ext. <input type="text"/> | Date: <input type="text"/> |
| Name: <input type="text"/> | Ext. <input type="text"/> | Date: <input type="text"/> |
| Name: <input type="text"/> | Ext. <input type="text"/> | Date: <input type="text"/> |

Name: Date:

Name: Date:

Signature/Stamp:



Name: Date:

Signature/Stamp:

Approval to Proceed:


APPROVED
 By Dan Trudgeon (fminterr@uwo.ca) at 9:31 am, May 26, 2015

Notes:

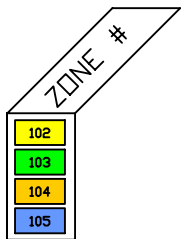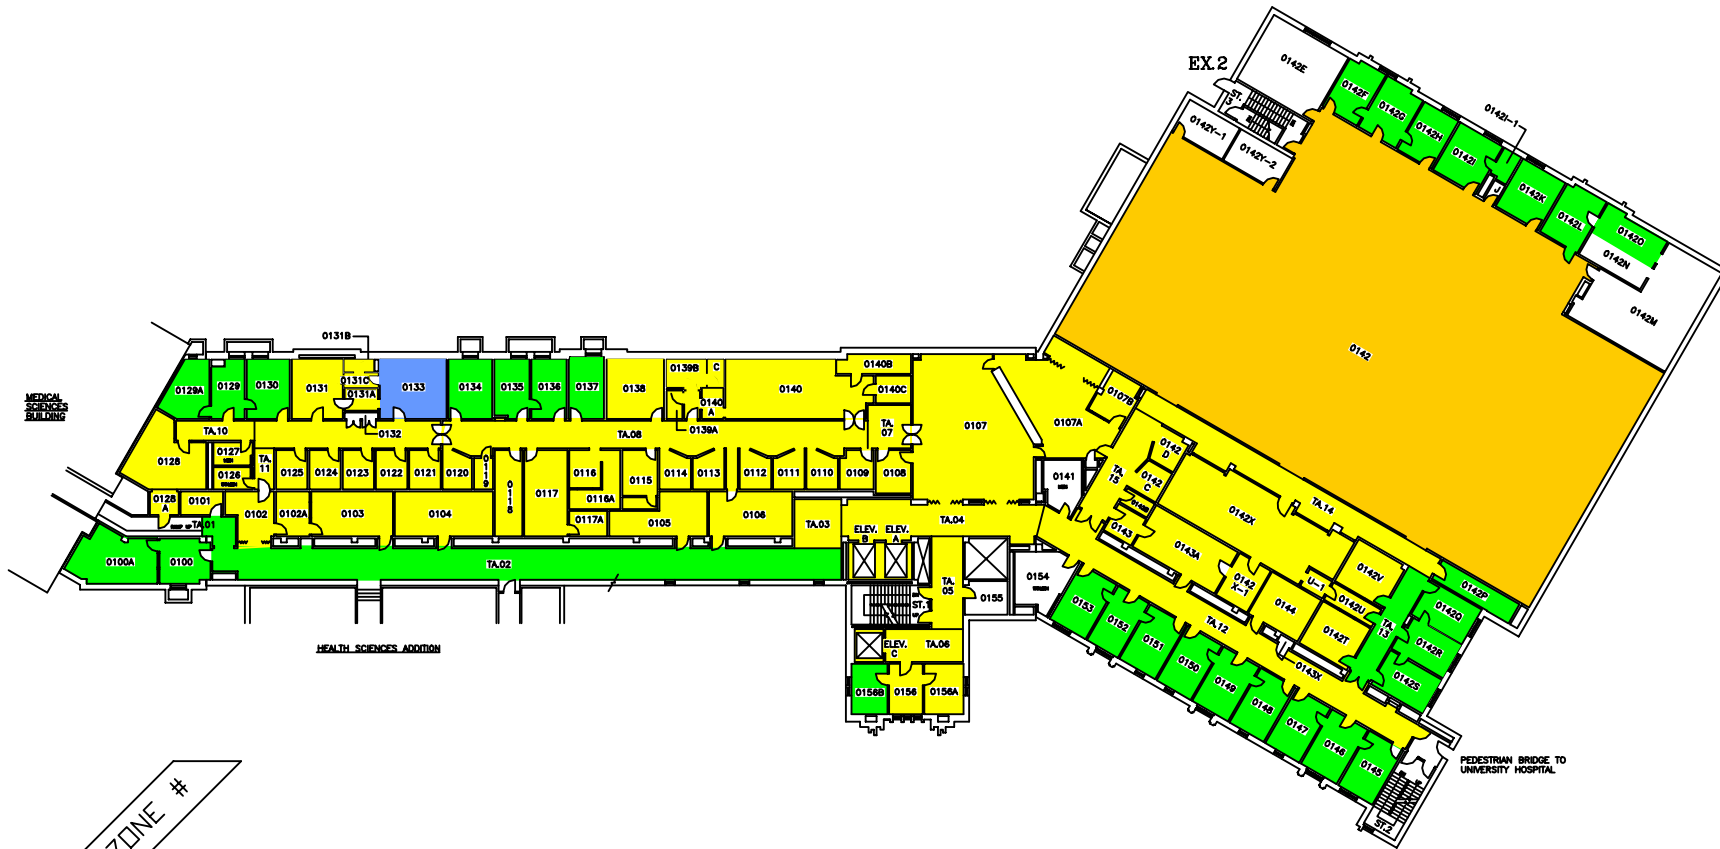


THE UNIVERSITY of WESTERN ONTARIO
PHYSICAL PLANT DEPARTMENT

| | |
|--|---|
| | SCALE |
| | DATE 98-01-21 |
| | DRAWN BY R. THOMAS |
| | CHECKED BY [] |
| Facilities Engineering & Construction | |
| SCALE 1" = 10' 15' 20' 25' 30' MINATURE FLOOR PLAN - LEVEL 04 (GROUND FLOOR) | SHEET NO. DSB/MIN GEOMETRIC ELEV. 828.86 FT. 03 |

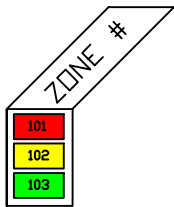

THE UNIVERSITY of WESTERN ONTARIO
PHYSICAL PLANT DEPARTMENT

| |
|--------------------|
| SCALE |
| DATE 98-08-08 |
| DRAWN R. THOMAS |
| CHECKED |
| APPROVED |

 

Facilities Engineering & Construction

SCALE 1" = 10' 1/8" 1/4" 1/2" 3/4" 1" 1 1/4" 1 1/2" 2" 3" 4" 5" 6" 8" 10" 12" 15" 20" 25" 30" 40" 50" 60" 80" 100"

MINIATURE FLOOR PLAN - LEVEL 05
(FIRST FLOOR)


DENTAL SCIENCES BLDG.

PROJECT No.
DSB/MIN
GEOMETRIC ELEV.
840.88 FT.
SHEET
04



| SYSTEM | ZONE # |
|--------|--------|
| 101 | F |
| 102 | G |
| 103 | H |
| | I |


THE UNIVERSITY of WESTERN ONTARIO
PHYSICAL PLANT DEPARTMENT
 
| | | |
|--|---|-----------------------|
| |  | SCALE |
| | | DATE 98-08-08 |
| | | DRAWN BY R. THOMAS |
| | | CHECKED |

Facilities Engineering & Construction


| | |
|--|---------------------|
| SCALE 1" = 10' 1/8" 1/2" 1" 2" 3" 4" 5" 6" 8" 10" 12" 15" 20" 24" 30" 36" 48" 60" | DATE 98-08-08 |
| MINIATURE FLOOR PLAN - LEVEL 06 (SECOND FLOOR) | DRAWN BY DSB/MIN |
| | CHECKED BY DSB |

DENTAL SCIENCES BLDG. 05

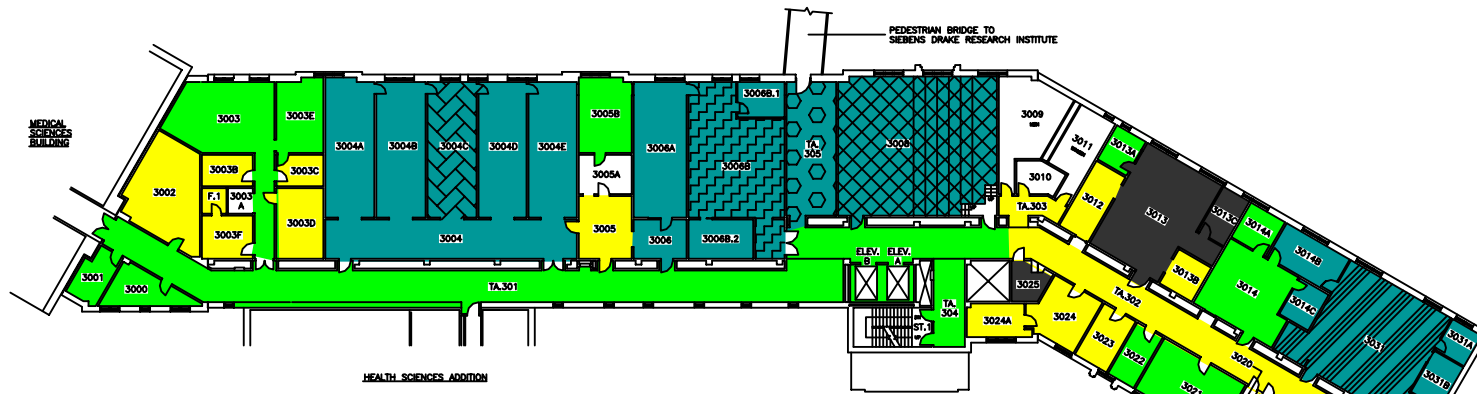

HEALTH SCIENCES ADDITION

THIRD FLOOR

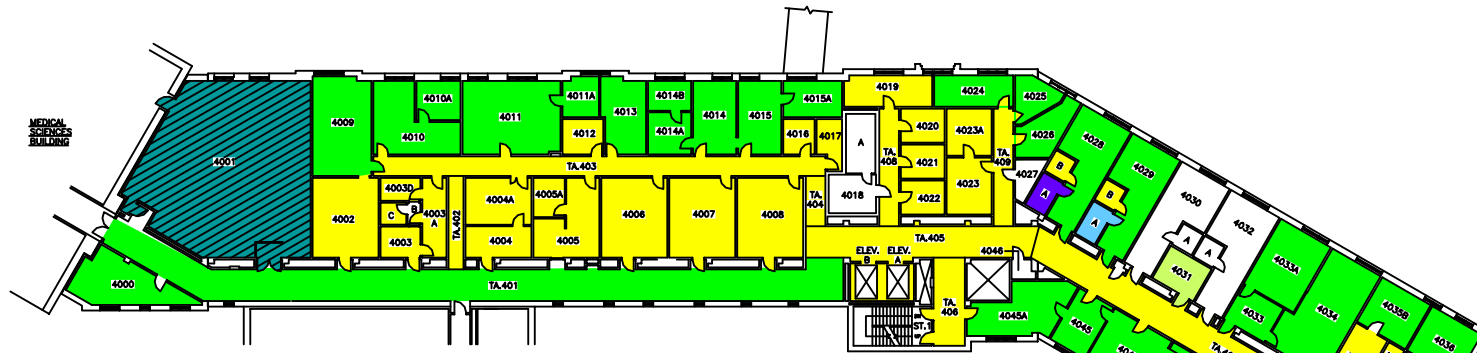


HEALTH SCIENCES ADDITION

FOURTH FLOOR

| SYSTEM | ZONE # |
|--------|--------|
| 102 | A |
| 103 | B |
| 107 | C |
| 108 | D |
| 109 | E |
| 110 | F |
| 111 | |

THE UNIVERSITY of WESTERN ONTARIO
PHYSICAL PLANT DEPARTMENT

 


Facilities Engineering & Construction


SCALE 1" = 10' 0" (30.48m)
MINIATURE FLOOR PLANS - LEVELS 07 & 08
(3RD AND 4TH FLOORS)

DENTAL SCIENCES BLDG.


SCALE
DATE
98-01-22
DRAWN
R. THOMAS
CHECKED
APPROVED
DWG FILE NO.
DSB/MIN
GEOMETRIC ELEV.
VARIES
SHEET
06

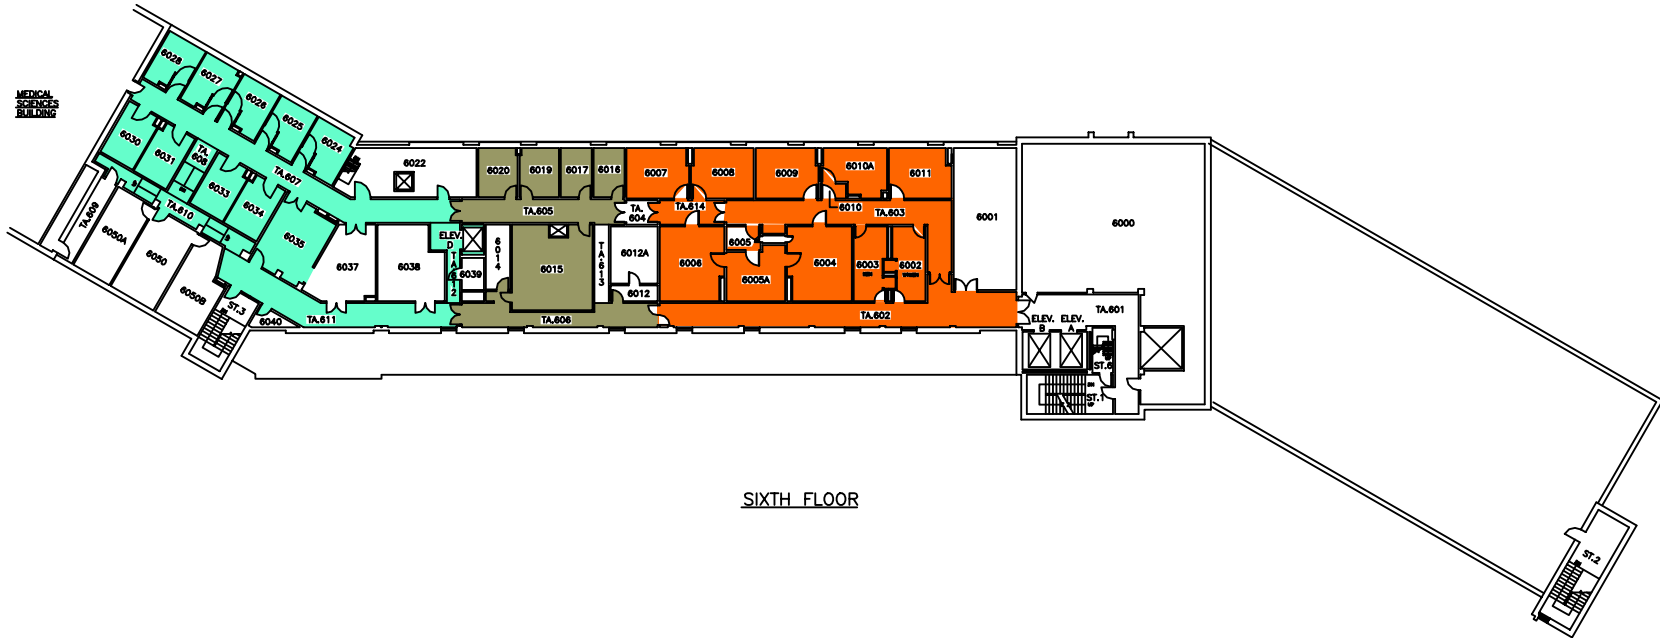

SIXTH FLOOR

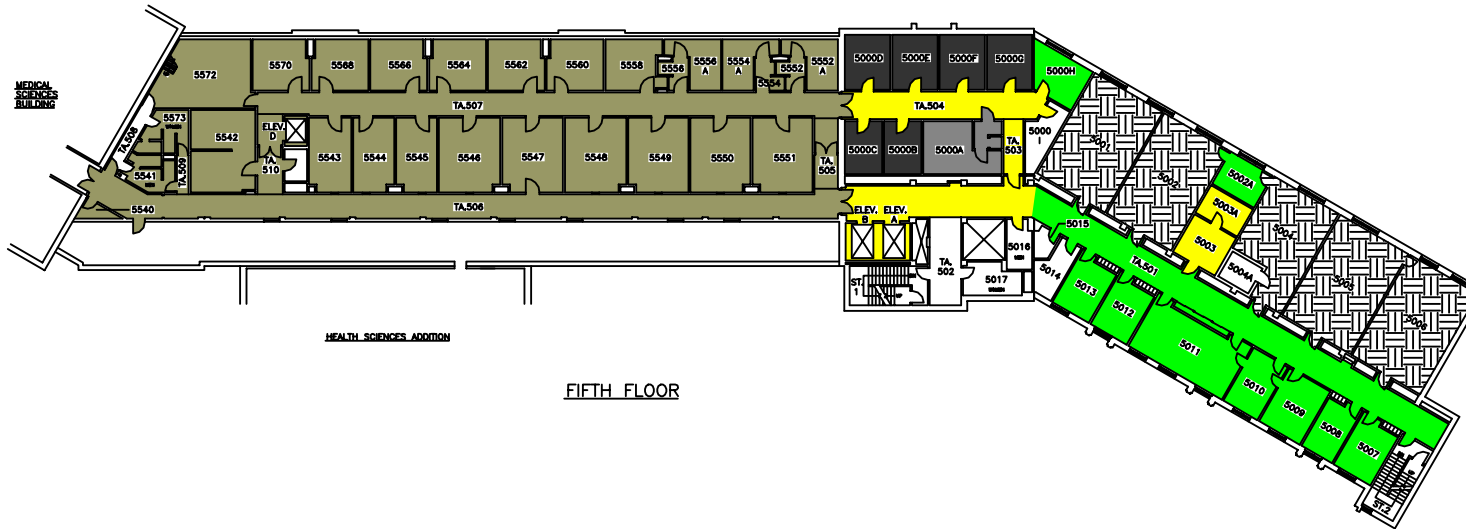

FIFTH FLOOR

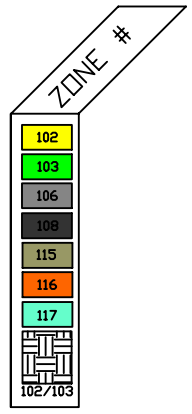

THE UNIVERSITY of WESTERN ONTARIO
PHYSICAL PLANT DEPARTMENT

SCALE: 1/8" = 1'-0"

DATE: 98-01-21

DESIGNED BY: R. THOMAS

CHECKED BY: [Signature]

APPROVED BY: [Signature]

DRAWN BY: DSB/MIN

GEOMETRIC BLEV: VARIES

MINIATURE FLOOR PLANS - LEVELS 09 & 10 (5TH AND 6TH FLOORS)

DENTAL SCIENCES BLDG. 07