



Notice of Service Interruption/Area Closure
Western University
Facilities Management
Client Services 519-661-3304 (fmhelp@uwo.ca)

Submit by E-mail
 Print Form

Date of Interruption/Closure: Time(s):

Building(s) Affected: #1 #2
 #3 #4
 Areas/Rooms Affected Alternate Route/Service:

Service to be interrupted: #1 #2
 #3 #4
 Description/Reason for Project:

Requester: Date of Request:

Supervising Tradesperson: Unit:
 Trade Manager: Unit: Date:

Contractor: Phone #
 Coordinator/Project Manager: Phone # Date:

Reviewed by Trade Manager(s)/Shop(s) Affected:


Name: <input type="text" value="Electrical / Mechanical Shop"/>	Date: <input type="text" value="May 3, 2017"/>	Name: <input type="text" value="WES Control"/>	Date: <input type="text" value="May 3, 2017"/>
Signature/Stamp: <input type="text" value="APPROVED"/> <i>By spepper (spepper@uwo.ca) at 7:13 am, May 04, 2017</i>		Signature/Stamp: <input type="text" value="REVIEWED"/> <i>By Jesse Atkinson (jatin48@uwo.ca) at 8:54 am, May 04, 2017</i>	
Name: <input type="text"/>	Date: <input type="text"/>	Principal Occupants:	
Signature/Stamp: <input type="text"/>		Name: <input type="text"/>	Ext. <input type="text"/>
Name: <input type="text"/>	Date: <input type="text"/>	Name: <input type="text"/>	Ext. <input type="text"/>
Signature/Stamp: <input type="text"/>		Name: <input type="text"/>	Ext. <input type="text"/>
Name: <input type="text"/>	Date: <input type="text"/>	Name: <input type="text"/>	Ext. <input type="text"/>
Signature/Stamp: <input type="text"/>		Approval to Proceed: <input type="text"/>	
Name: <input type="text"/>	Date: <input type="text"/>	Signature/Stamp: <input type="text" value="APPROVED"/> <i>By Dan Trudgeon (dtrudgeo@uwo.ca) at 2:06 pm, May 05, 2017</i>	
Signature/Stamp: <input type="text"/>			

Notes:



BASEMENT FLOOR

787.88 FT.

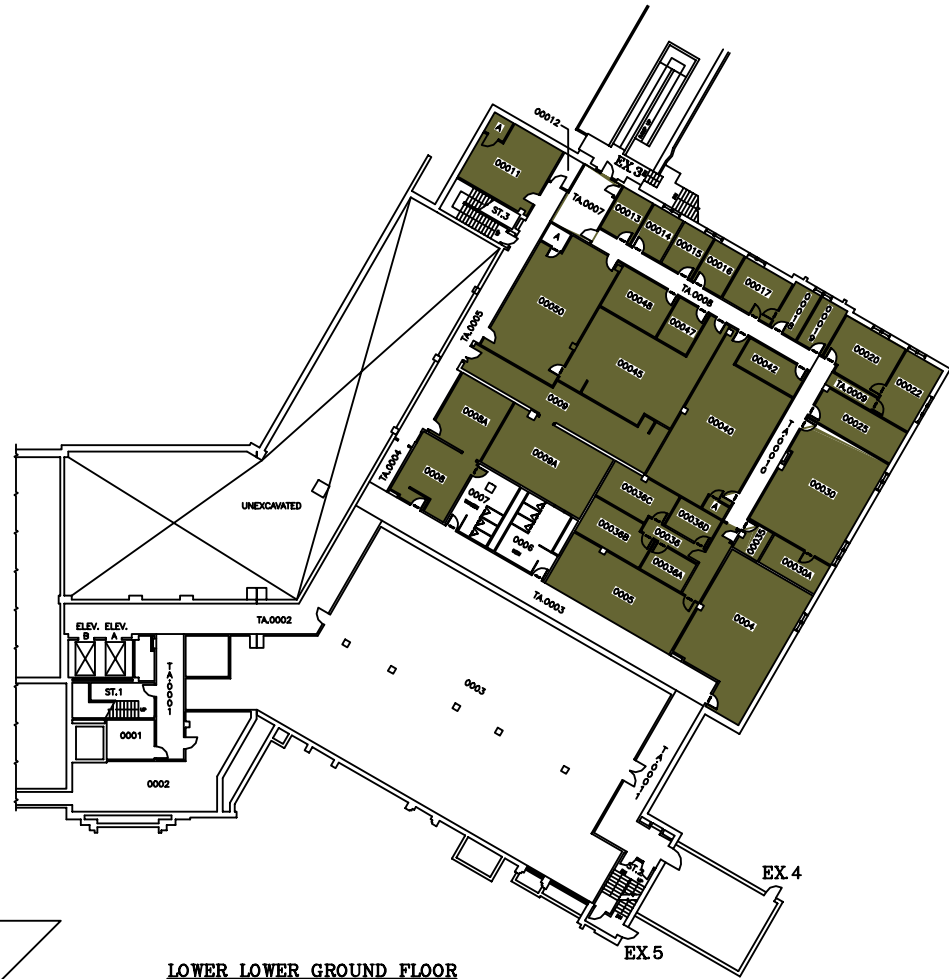

LOWER LOWER GROUND FLOOR

798.89 FT.

SYSTEM		ZONE #	
113	A		1
114	B		2
	C		3


THE UNIVERSITY of WESTERN ONTARIO
PHYSICAL PLANT DEPARTMENT

	SCALE
	DATE 98-01-28
	DRAWN R. THOMAS
	CHECKED
	APPROVED
Facilities Engineering & Construction	SHEET NO. DSB/MIN GRAPHIC ELEV. VARIES 01

SCALE: 1" = 100'-0"



MINIATURE FLOOR PLAN - LEVELS 01 & 02 (BASEMENT & LOWER LOWER GROUND FLOORS)



DENTAL SCIENCES BLDG.

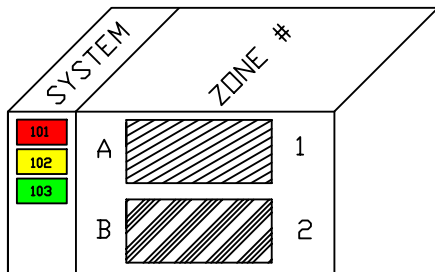


On behalf of amerucci
**FAN 101, 102, 103, 104 & 113
NEED TO BE SHUTDOWN
WHEN WORK IN THE
CEILING IS REQUIRED**

THE UNIVERSITY OF WESTERN ONTARIO		PHYSICAL PLANT DEPARTMENT	
		SCALE	SCALE
		DATE 98-09-11	DATE
		DRAWN BY R. THOMAS	DRAWN BY
		CHECKED	CHECKED
		APPROVED	APPROVED
Facilities Engineering & Construction		SHEET No.	DSB/MIN
SCALE 1" = 10' 0" 1:3 1:6 1:12 1:24 1:48 1:96		GRAPHIC ELEV.	812.80 FT.
MINIATURE FLOOR PLAN - LEVEL 03 (LOWER GROUND FLOOR)		SHEET 02	
DENTAL SCIENCES BLDG.			

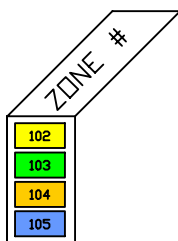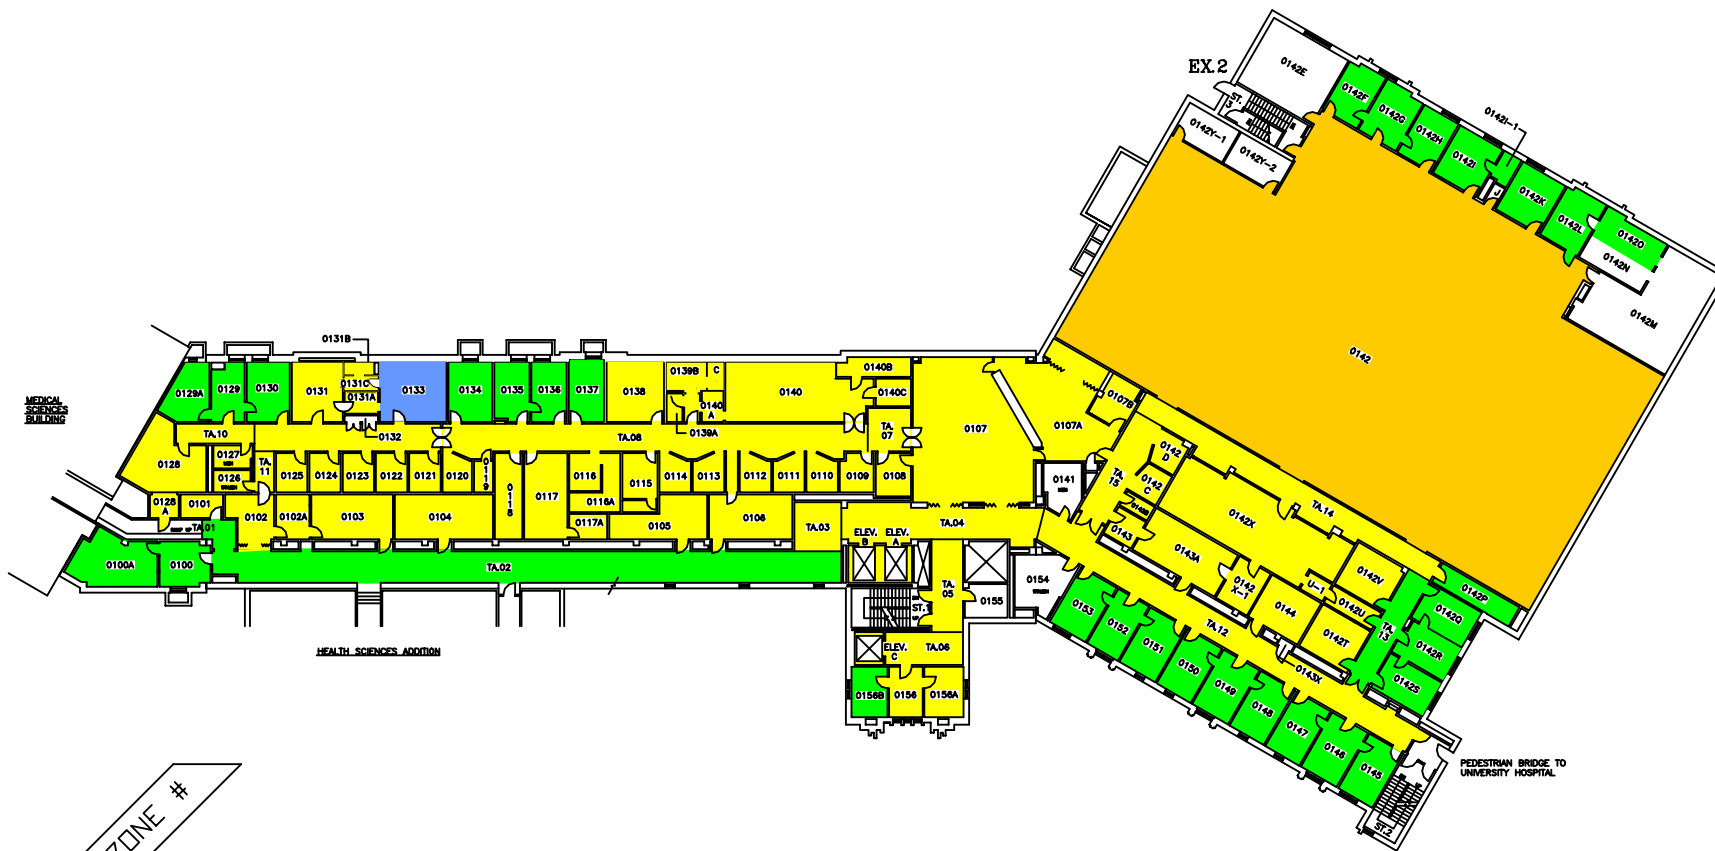


 THE UNIVERSITY of WESTERN ONTARIO	
PHYSICAL PLANT DEPARTMENT	
	SCALE
	DATE 98-01-21
	DRAWN BY R. THOMAS
	CHECKED BY
Facilities Engineering & Construction	
MINIATURE FLOOR PLAN - LEVEL 04 (GROUND FLOOR)	GEOMETRIC BLEV. 828.86 FT.
DENTAL SCIENCES BLDG.	
	03

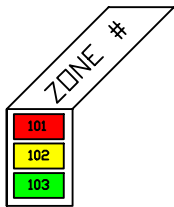

THE UNIVERSITY of WESTERN ONTARIO
PHYSICAL PLANT DEPARTMENT

SCALE
DATE 98-08-08
DRAWN R. THOMAS
CHECKED
APPROVED

 

Facilities Engineering & Construction

SCALE 1" = 10' 1/8" 1/4" 1/2" 3/4" 1" 1 1/4" 1 1/2" 2" 3" 4" 6" 8" 10" 12" 15" 20" 30" 40" 50" 60" 80" 100"

MINIATURE FLOOR PLAN - LEVEL 05
(FIRST FLOOR)

DENTAL SCIENCES BLDG.



SYSTEM	ZONE #
101	F
102	G
103	H
	I

THE UNIVERSITY of WESTERN ONTARIO
PHYSICAL PLANT DEPARTMENT

SCALE: 1" = 10' 0"

DATE: 08-09-08

DESIGNED BY: R. THOMAS

CHECKED BY: [Signature]

APPROVED BY: [Signature]


Facilities Engineering & Construction

SCALE: 1" = 10' 0"

MINIATURE FLOOR PLAN - LEVEL 06 (SECOND FLOOR)


DENTAL SCIENCES BLDG.

05

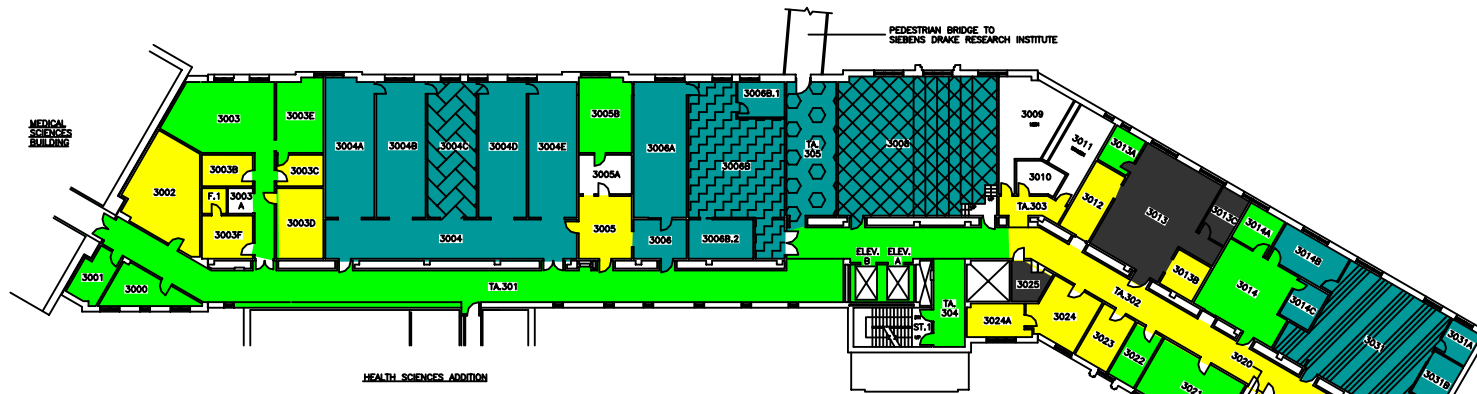

HEALTH SCIENCES ADDITION

THIRD FLOOR

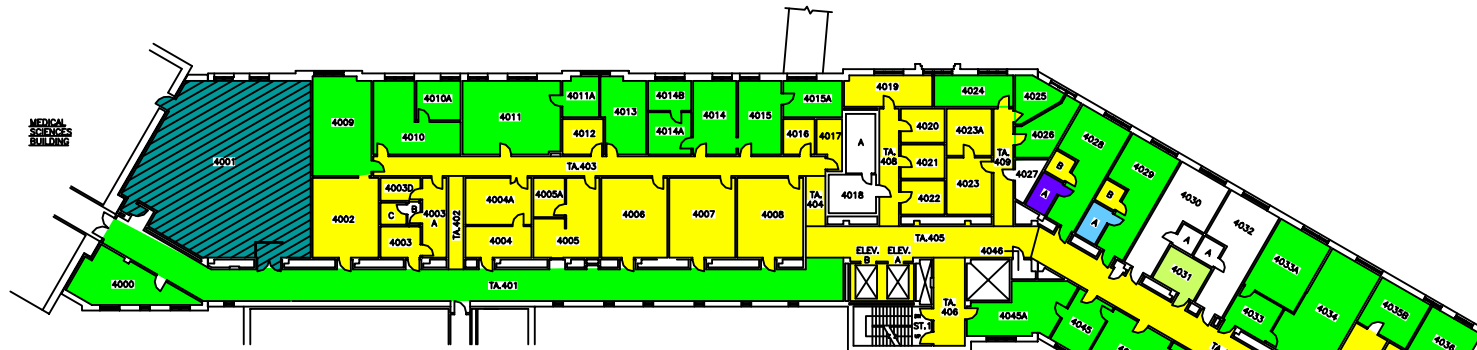


HEALTH SCIENCES ADDITION

FOURTH FLOOR

SYSTEM	ZONE #
102	A
103	B
107	C
108	D
109	E
110	F
111	

THE UNIVERSITY of WESTERN ONTARIO
PHYSICAL PLANT DEPARTMENT

 


Facilities Engineering & Construction


SCALE: 1" = 10' 0" (30.48m)
MINIATURE FLOOR PLANS - LEVELS 07 & 08
(3RD AND 4TH FLOORS)

DENTAL SCIENCES BLDG.


SCALE: 1" = 10' 0" (30.48m)
DATE: 98-01-22
DRAWN BY: R. THOMAS
CHECKED BY: []
APPROVED BY: []
DWG FILE NO: DSB/MIN
GEOMETRIC ELEV: VARIES
SHEET: 06

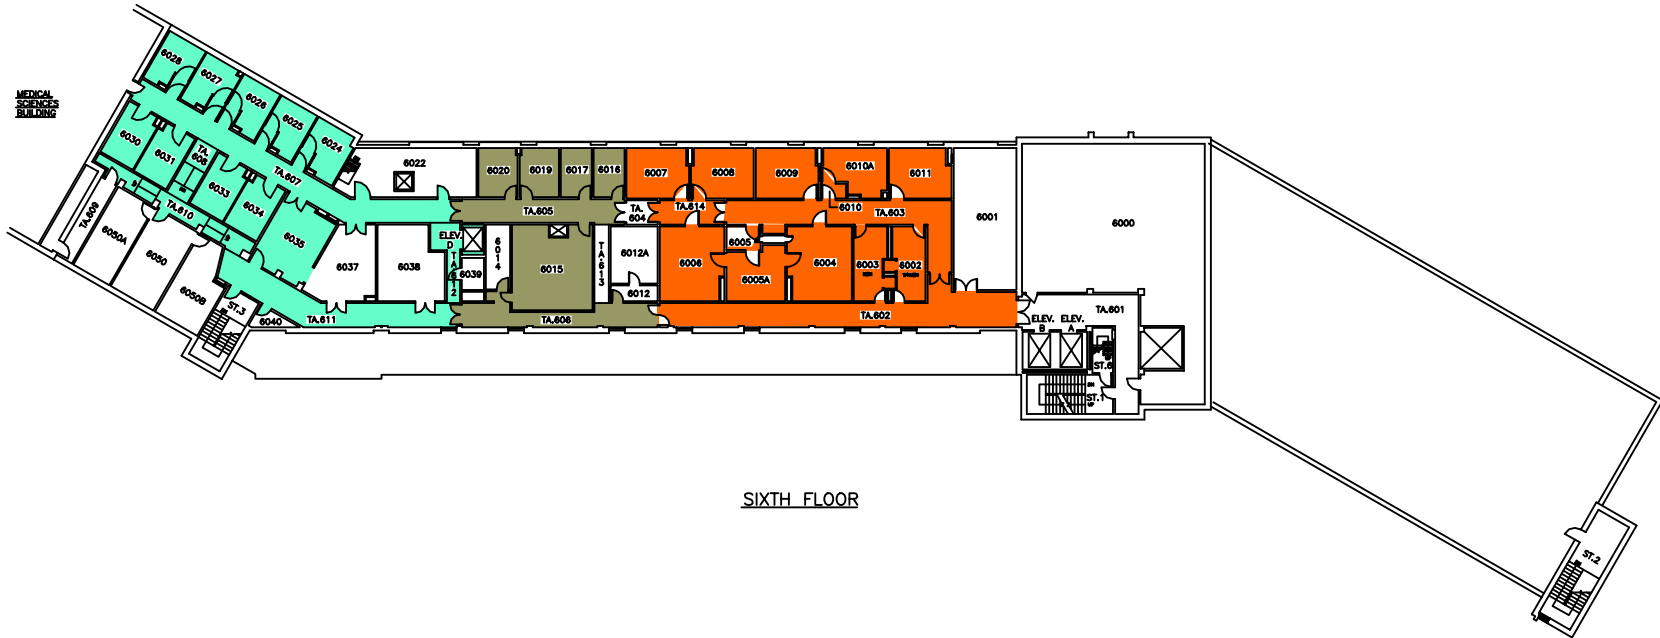

SIXTH FLOOR

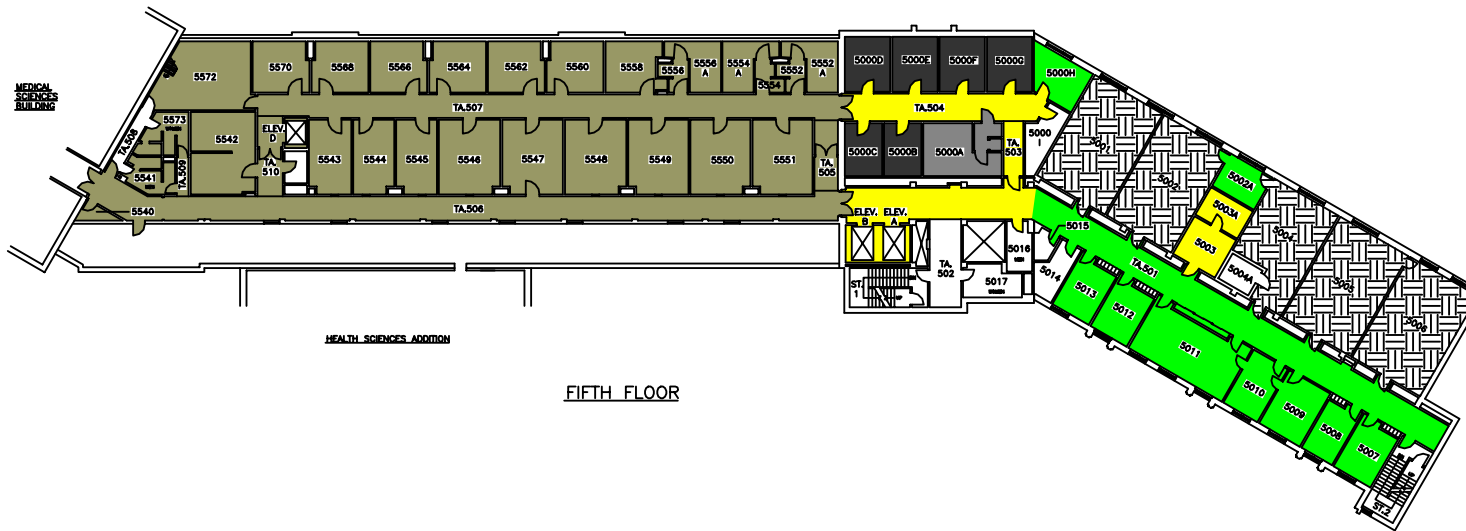

FIFTH FLOOR

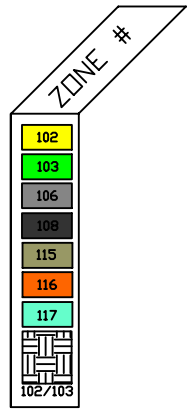

THE UNIVERSITY of WESTERN ONTARIO
PHYSICAL PLANT DEPARTMENT

	SCALE
	DATE 98-01-21
	DESIGNED BY R. THOMAS
	CHECKED BY [Signature]
Facilities Engineering & Construction	
SCALE	GRAPHIC SCALE
MINUTURE FLOOR PLANS - LEVELS 09 & 10 (5TH AND 6TH FLOORS)	
DENTAL SCIENCES BLDG.	