



**Notice of Service Interruption/Area Closure**  
**Western University**  
**Facilities Management**  
**Client Services 519-661-3304 (fmhelp@uwo.ca)**

Submit by E-mail  
 Print Form

Date of Interruption/Closure:  Time(s):

Building(s) Affected: #1  #2   
 #3  #4   
 Areas/Rooms Affected Alternate Route/Service:

Service to be interrupted: #1  #2   
 #3  #4   
 Description/Reason for Project:

Requester:  Date of Request:

Supervising Tradesperson:  Unit:   
 Trade Supervisor:  Unit:  Date:

Contractor:  Phone #   
 Coordinator/Project Manager:  Phone #  Date:

Reviewed by Trade Supervisor(s)/Shop(s) Affected:


|  |   |   |   |
|--|---|---|---|
| Name: <input type="text" value="Electrical / Mechanical Shop"/>  | Date: <input type="text" value="Jul 10, 2015"/> | Name: <input type="text" value="WES Control"/>  | Date: <input type="text" value="Jul 10, 2015"/> |
| Signature/Stamp: <input type="text" value="APPROVED&lt;br/&gt;By Steve Pepper (spepper@uwo.ca) at 7:42 am, Jul 13, 2015"/> |   | Signature/Stamp: <input type="text" value="REVIEWED&lt;br/&gt;By Wayne Drummond (ppdwad@uwo.ca) at 7:08 am, Jul 13, 2015"/> |   |
| Name: <input type="text" value="Plumber / Fitter Shop"/>   | Date: <input type="text"/>                      | Principal Occupants:  |   |
| Signature/Stamp: <input type="text" value="R. De..."/>   | <input type="text" value="✓"/>                  | Name: <input type="text"/>  | Ext. <input type="text"/>                       |
| Name: <input type="text"/>   | Date: <input type="text"/>                      | Name: <input type="text"/>  | Ext. <input type="text"/>                       |
| Signature/Stamp: <input type="text"/>  |   | Name: <input type="text"/>  | Ext. <input type="text"/>                       |
| Name: <input type="text"/>   | Date: <input type="text"/>                      | Name: <input type="text"/>  | Ext. <input type="text"/>                       |
| Signature/Stamp: <input type="text"/>  |   | Approval to Proceed: <input type="text"/>   |   |
| Name: <input type="text"/>   | Date: <input type="text"/>                      | <input type="text" value="APPROVED&lt;br/&gt;By Dan Trudgeon (fminterr@uwo.ca) at 7:50 am, Jul 13, 2015"/>                  |   |
| Signature/Stamp: <input type="text"/>  |   |   |   |

Notes:



**BASEMENT FLOOR**

787.88 FT.

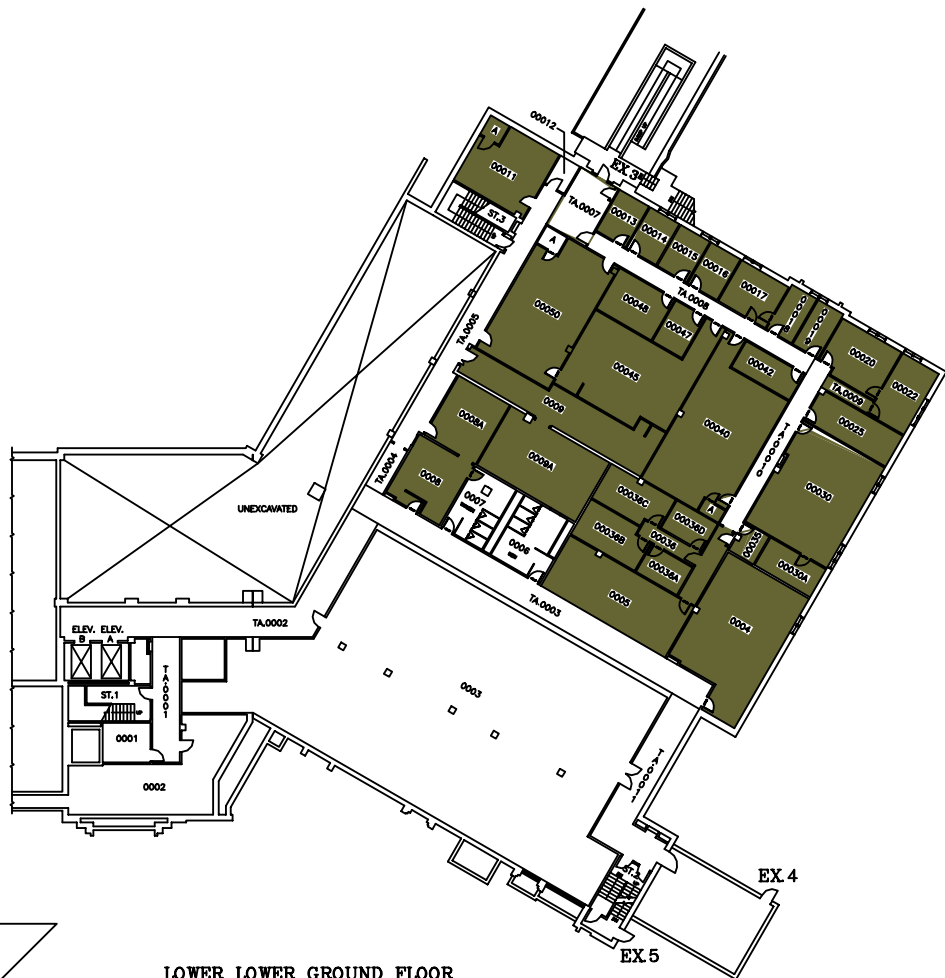


**LOWER LOWER GROUND FLOOR**

798.89 FT.

| SYSTEM | ZONE # |
|--------|--------|
| 113    | A      |
| 114    | B      |
|        | C      |

**THE UNIVERSITY of WESTERN ONTARIO**  
**PHYSICAL PLANT DEPARTMENT**


|  |                         |
|--|-------------------------|
|  | SCALE                   |
|  | DATE<br>98-01-28        |
|  | DRAWN<br>R. THOMAS      |
|  | CHECKED                 |
|  | APPROVED                |
| <b>Facilities Engineering &amp; Construction</b>   |                         |
| SCALE 0 5 10 15 20 25 30<br>MINUTURE FLOOR PLAN - LEVELS 01 & 02<br>(BASEMENT & LOWER LOWER GROUND FLOORS) |                         |
| SHEET NO.<br>DSB/MIN   | GRAPHIC ELEV.<br>VARIES |
| <b>DENTAL SCIENCES BLDG.</b>   |                         |
| 01   |                         |

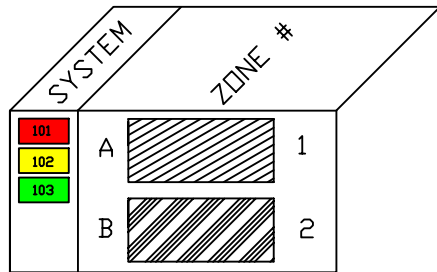

*On behalf of amerucci*

FAN 101, 102, 103, 104 & 113  
NEED TO BE SHUTDOWN  
WHEN WORK IN THE  
CEILING IS REQUIRED

|  |                       |
|--|-----------------------|
| <b>THE UNIVERSITY of WESTERN ONTARIO</b><br>PHYSICAL PLANT DEPARTMENT              |                       |
|  | SCALE                 |
|  | DATE<br>98-09-11      |
|  | DRAWN BY<br>R. THOMAS |
|  | CHECKED<br>APPROVED   |
| <b>Facilities Engineering &amp; Construction</b>                                   |                       |
| SCALE 0 5 10 15 20 25 30<br>MINUTURE FLOOR PLAN - LEVEL 03<br>(LOWER GROUND FLOOR) |                       |
| <b>DENTAL SCIENCES BLDG.</b>   |                       |
| GEODETIC ELEV.<br>812.86 FT.<br>SHEET<br><b>02</b>                                 |                       |

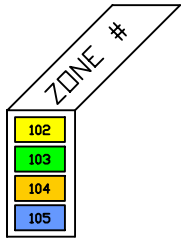


**THE UNIVERSITY of WESTERN ONTARIO**  
**PHYSICAL PLANT DEPARTMENT**

|                            |                           |
|----------------------------|---------------------------|
|                            | SCALE                     |
|                            | DATE<br>98-01-21          |
|                            | DESIGNED BY<br>R. THOMAS  |
|                            | CHECKED BY<br>[Signature] |
| APPROVED BY<br>[Signature] |                           |
| DRWING No.<br>DSB/MIN      |                           |

**Facilities Engineering & Construction**

|                                  |               |
|----------------------------------|---------------|
| SCALE                            | GRAPHIC ELEV. |
| 1" = 10', 1"5 = 120', 1"8 = 360' | 828.80 FT.    |

MINIATURE FLOOR PLAN - LEVEL 04  
 (GROUND FLOOR)  
**DENTAL SCIENCES BLDG.**

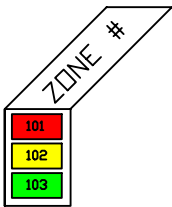

**THE UNIVERSITY of WESTERN ONTARIO**  
**PHYSICAL PLANT DEPARTMENT**


|  |  |                             |
|--|--|-----------------------------|
|  |  | SCALE                       |
|  |  | DATE<br>98-08-08            |
|  |  | DRAWN<br>R. THOMAS          |
|  |  | CHECKED                     |
|  |  | APPROVED                    |
|  |  | DRAWN BY<br>DSB/MIN         |
|  |  | GRAPHIC ELEV.<br>840.88 FT. |
|  |  | 04                          |


Facilities Engineering & Construction  
 MINATURE FLOOR PLAN - LEVEL 05  
 (FIRST FLOOR)  
 DENTAL SCIENCES BLDG.



| SYSTEM | ZONE # |
|--------|--------|
| 101    | F      |
| 102    | G      |
| 103    | H      |
|        | I      |


**THE UNIVERSITY of WESTERN ONTARIO**  
**PHYSICAL PLANT DEPARTMENT**
 
|   |                       |
|---|-----------------------|
|  | SCALE                 |
|   | DATE<br>98-08-08      |
|   | DRAWN BY<br>R. THOMAS |
|   | CHECKED<br>APPROVED   |
| <b>Facilities Engineering &amp; Construction</b>                                      |                       |
| SCALE<br>1" = 10' 1/8" 1/2" 1" 2" 4" 8" 16" 32" 64"                                   | DRAWN BY<br>DSB/MIN   |
| MINIATURE FLOOR PLAN - LEVEL 06<br>(SECOND FLOOR)                                     |                       |
| GEOMETRIC ELEV.<br>854.89 FT.   |                       |
| DENTAL SCIENCES BLDG.   |                       |
| 05  |                       |

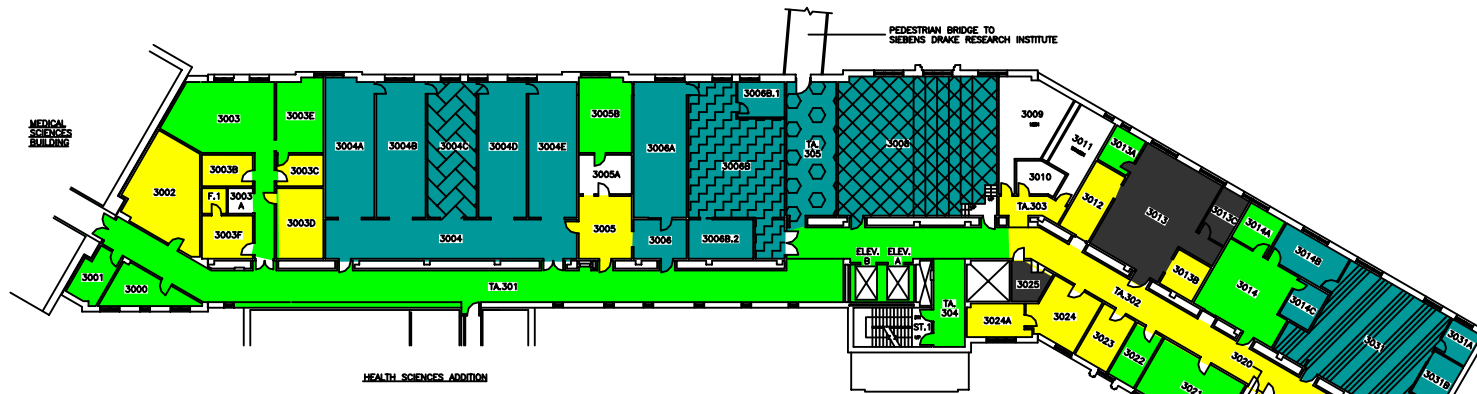

HEALTH SCIENCES ADDITION

THIRD FLOOR

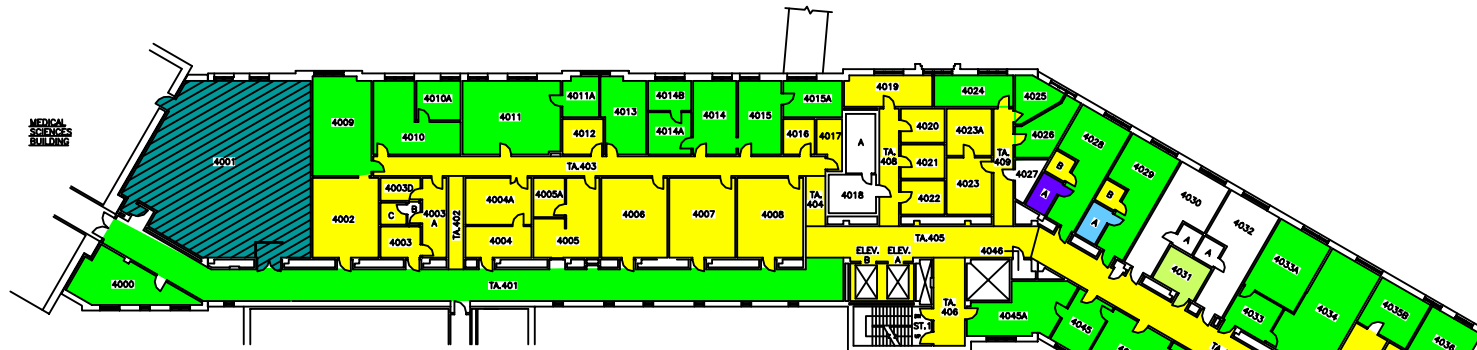


HEALTH SCIENCES ADDITION

FOURTH FLOOR

| SYSTEM | ZONE # |
|--------|--------|
| 102    | A      |
| 103    | B      |
| 107    | C      |
| 108    | D      |
| 109    | E      |
| 110    | F      |
| 111    |        |

THE UNIVERSITY of WESTERN ONTARIO  
PHYSICAL PLANT DEPARTMENT

 


Facilities Engineering & Construction


MINIATURE FLOOR PLANS - LEVELS 07 & 08  
(3RD AND 4TH FLOORS)

DENTAL SCIENCES BLDG.


SCALE  
98-01-22  
DATE  
R. THOMAS  
CHECKED  
APPROVED  
DWG FILE NO.  
DSB/MIN  
GEOMETRIC ELEV.  
VARIES  
SHEET  
06

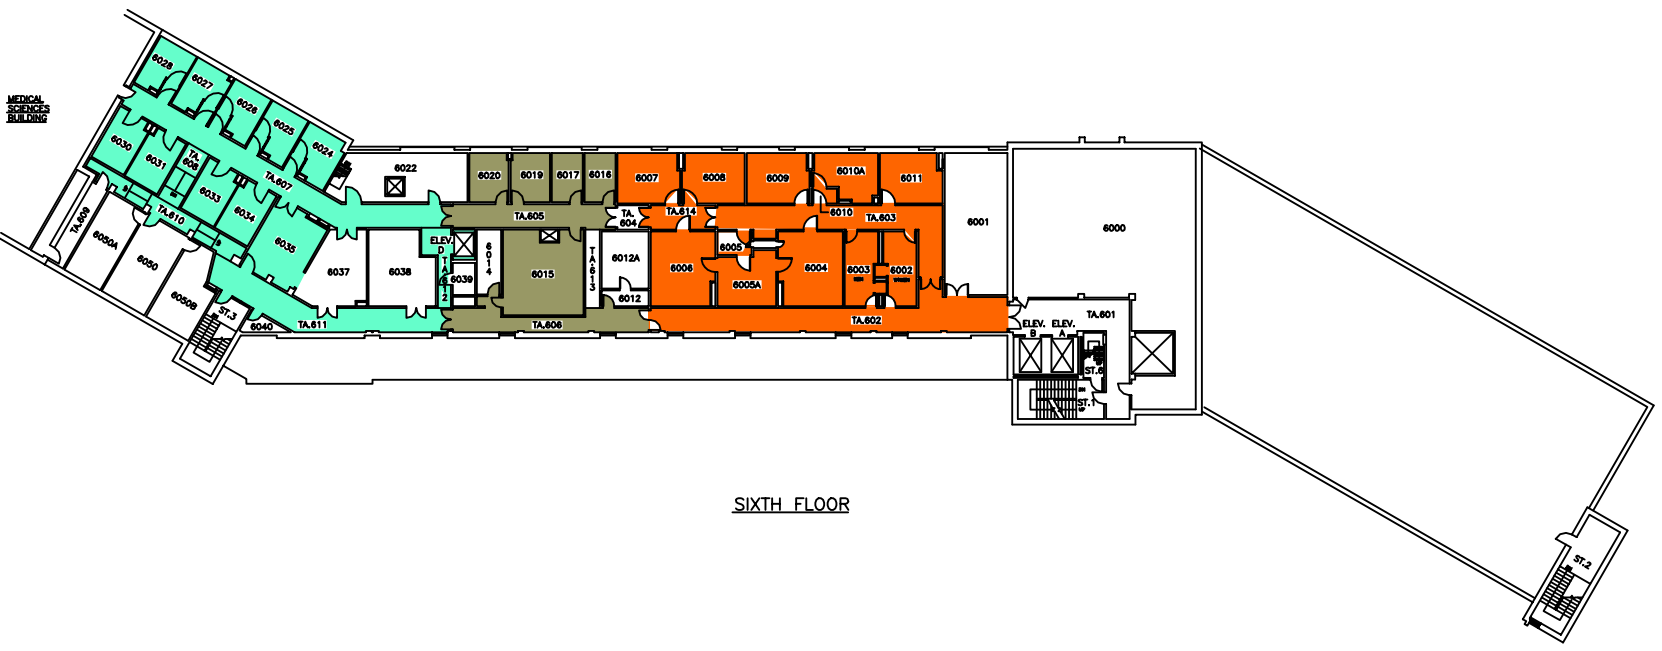

SIXTH FLOOR

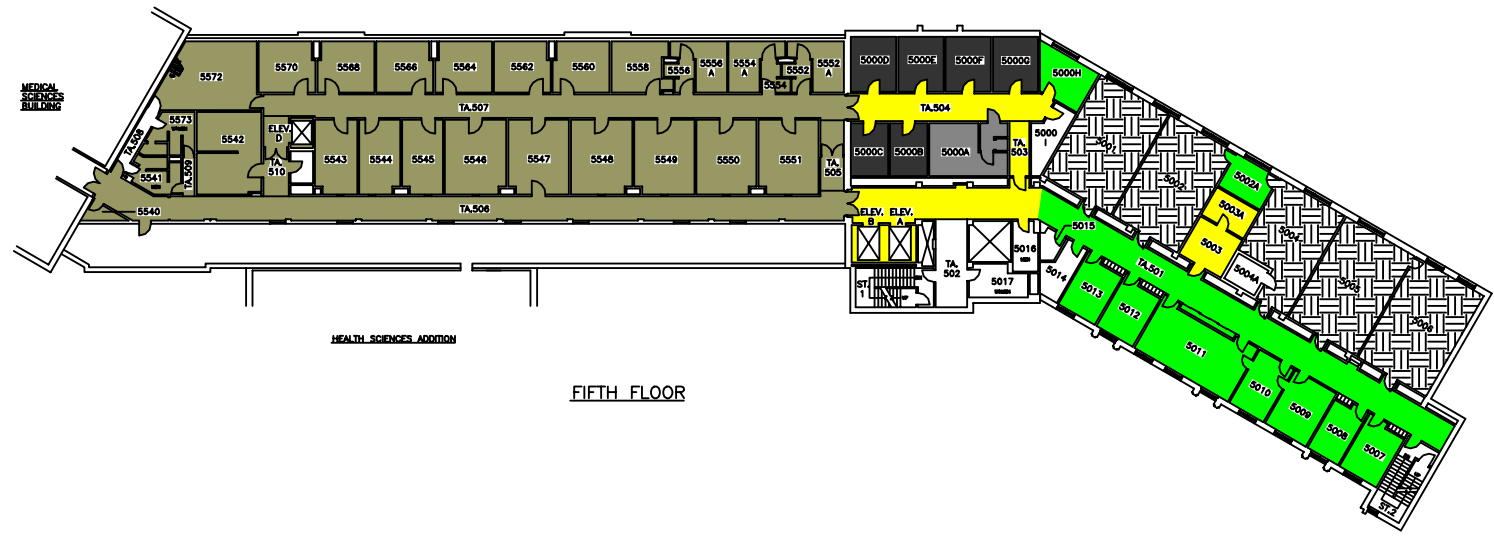

FIFTH FLOOR

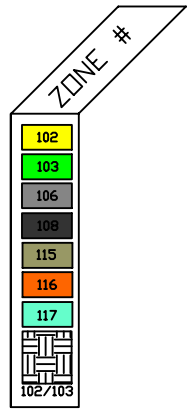

THE UNIVERSITY of WESTERN ONTARIO  
PHYSICAL PLANT DEPARTMENT

|  |  |                       |
|--|--|-----------------------|
|  |  | SCALE                 |
|  |  | DATE<br>98-01-21      |
|  |  | DESIGNED<br>R. THOMAS |
|  |  | CHECKED               |

|   |               |
|---|---------------|
| Facilities Engineering & Construction                       |               |
| SCALE   | GRAPHIC SCALE |
| MINIATURE FLOOR PLANS - LEVELS 09 & 10 (5TH AND 6TH FLOORS) | VARIES        |

DENTAL SCIENCES BLDG. 07