



**Notice of Service Interruption/Area Closure**  
**Western University**  
**Facilities Management**  
**Client Services 519-661-3304 (fmhelp@uwo.ca)**

Submit by E-mail  
 Print Form

Date of Interruption/Closure:  Time(s):

Building(s) Affected: #1  #2   
 #3  #4   
 Areas/Rooms Affected Alternate Route/Service:

Service to be interrupted: #1  #2   
 #3  #4   
 Description/Reason for Project:

Requester:  Date of Request:


Supervising Tradesperson:  Unit:   
 Trade Manager:  Unit:  Date:

Contractor:  Phone #:   
 Coordinator/Project Manager:  Phone #:  Date:


Reviewed by Trade Manager(s)/Shop(s) Affected:

Name: <input type="text" value="Electrical / Mechanical Shop"/>	Date: <input type="text" value="Jun 5, 2017"/>	Name: <input type="text" value="WES Control"/>	Date: <input type="text" value="Jun 5, 2017"/>
Signature/Stamp: <b>APPROVED</b> <i>By Steve MacKay (smackay@uwo.ca) at 11:08 am, Jun 06, 2017</i>		Signature/Stamp: <b>REVIEWED</b> <i>By Jesse Atkinson (jatkin48@uwo.ca) at 3:03 pm, Jun 05, 2017</i>	
Name: <input type="text"/>		Principal Occupants:	
Signature/Stamp: <input type="text"/>	Name: <input type="text"/>	Ext.: <input type="text"/>	Date: <input type="text"/>
Name: <input type="text"/>	Date: <input type="text"/>	Name: <input type="text"/>	Ext.: <input type="text"/>
Signature/Stamp: <input type="text"/>	Name: <input type="text"/>	Ext.: <input type="text"/>	Date: <input type="text"/>
Name: <input type="text"/>	Date: <input type="text"/>	Approval to Proceed: <input type="text"/>	
Signature/Stamp: <input type="text"/>	<b>APPROVED</b> <i>By Dara Gomez (dgomez5@uwo.ca) at 1:50 pm, Jun 06, 2017</i>		

Notes:

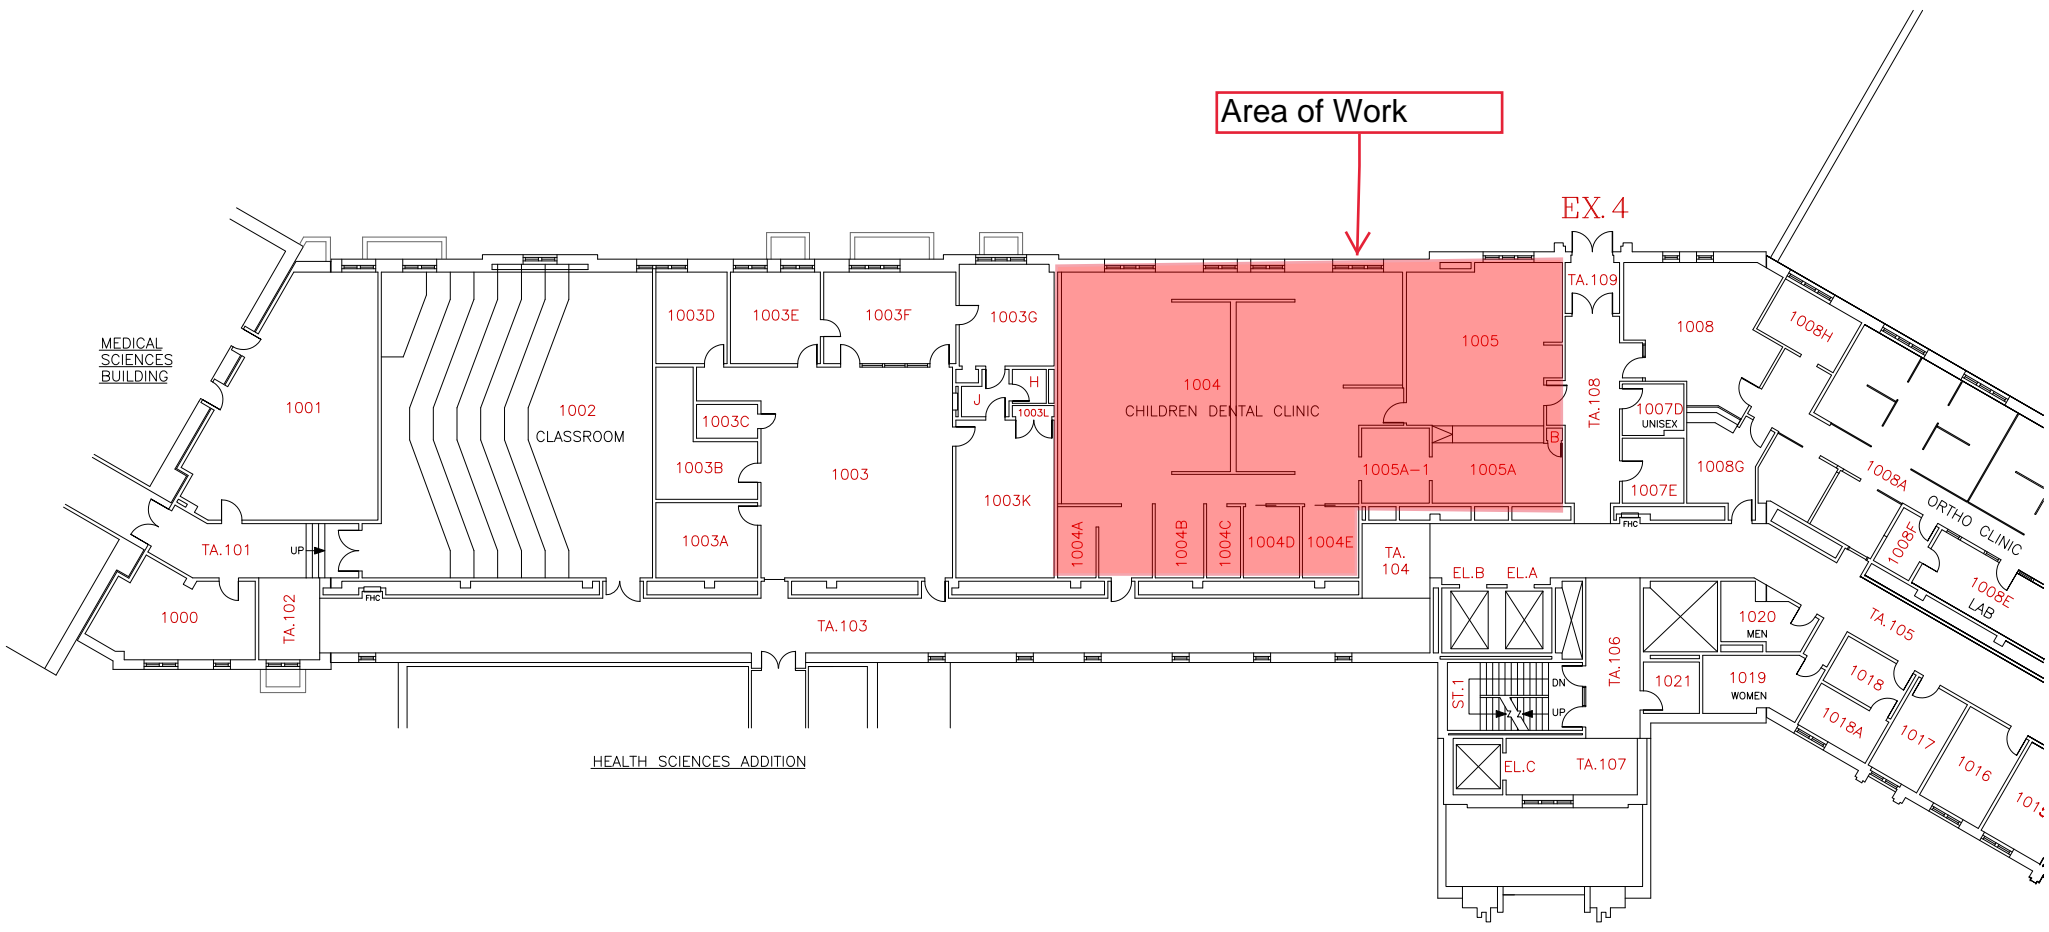




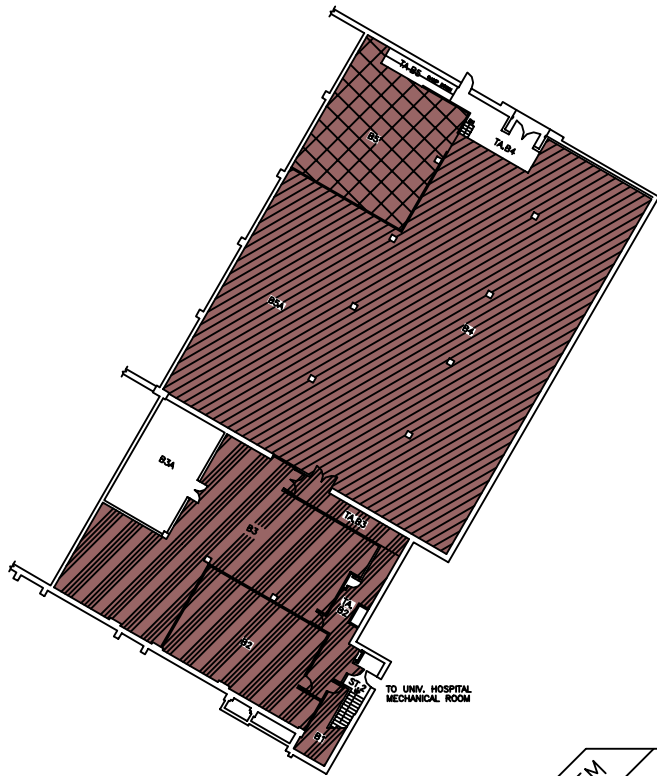

**BASEMENT FLOOR**

787.88 FT.

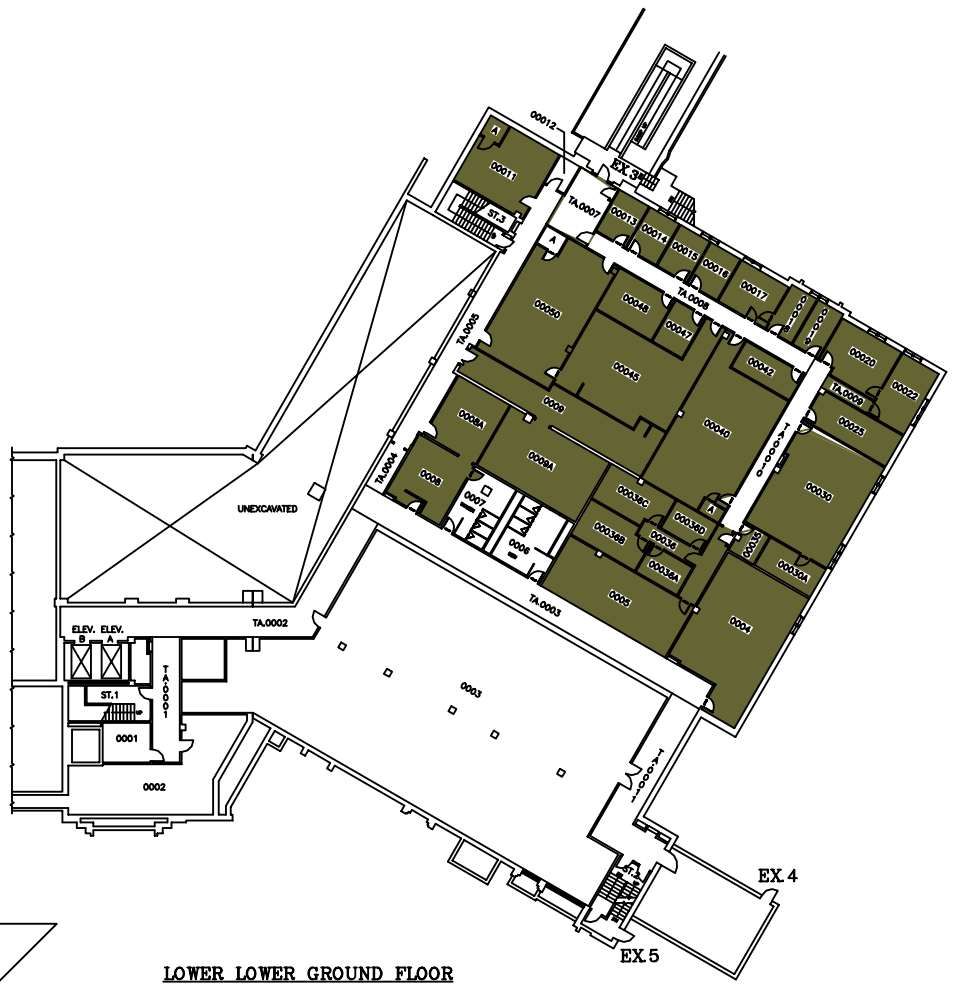

**LOWER LOWER GROUND FLOOR**

798.89 FT.

SYSTEM	ZONE #
113	A
114	B
	C

**THE UNIVERSITY of WESTERN ONTARIO  
PHYSICAL PLANT DEPARTMENT**


	SCALE
	DATE 98-01-28
	DRAWN R. THOMAS
	CHECKED
	APPROVED

**Facilities Engineering & Construction**

SCALE 1" = 16' 0" (AS SHOWN)  
MINIATURE FLOOR PLAN - LEVELS 01 & 02  
(BASEMENT & LOWER LOWER GROUND FLOORS)

**DENTAL SCIENCES BLDG.**



SCALE  
VARIES  
01

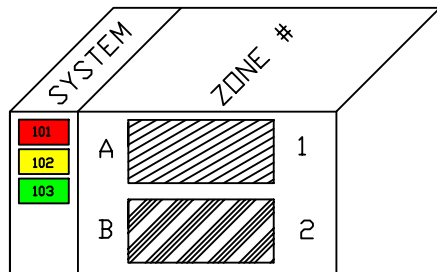

On behalf of amerucci


FAN 101, 102, 103, 104 & 113  
NEED TO BE SHUTDOWN  
WHEN WORK IN THE  
CEILING IS REQUIRED  
(SUPPLY & RETURN)

<b>THE UNIVERSITY of WESTERN ONTARIO</b> PHYSICAL PLANT DEPARTMENT	
	SCALE
	DATE 98-09-11
	DRAWN BY R. THOMAS
	CHECKED APPROVED
<b>Facilities Engineering &amp; Construction</b>	
SCALE 1" = 10' 10" 15" 20" 25" 30"	GRAPHIC ELEV. 812.80 FT.
MINATURE FLOOR PLAN - LEVEL 03 (LOWER GROUND FLOOR)	
<b>DENTAL SCIENCES BLDG.</b>	
<b>02</b>	

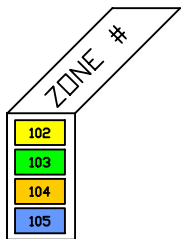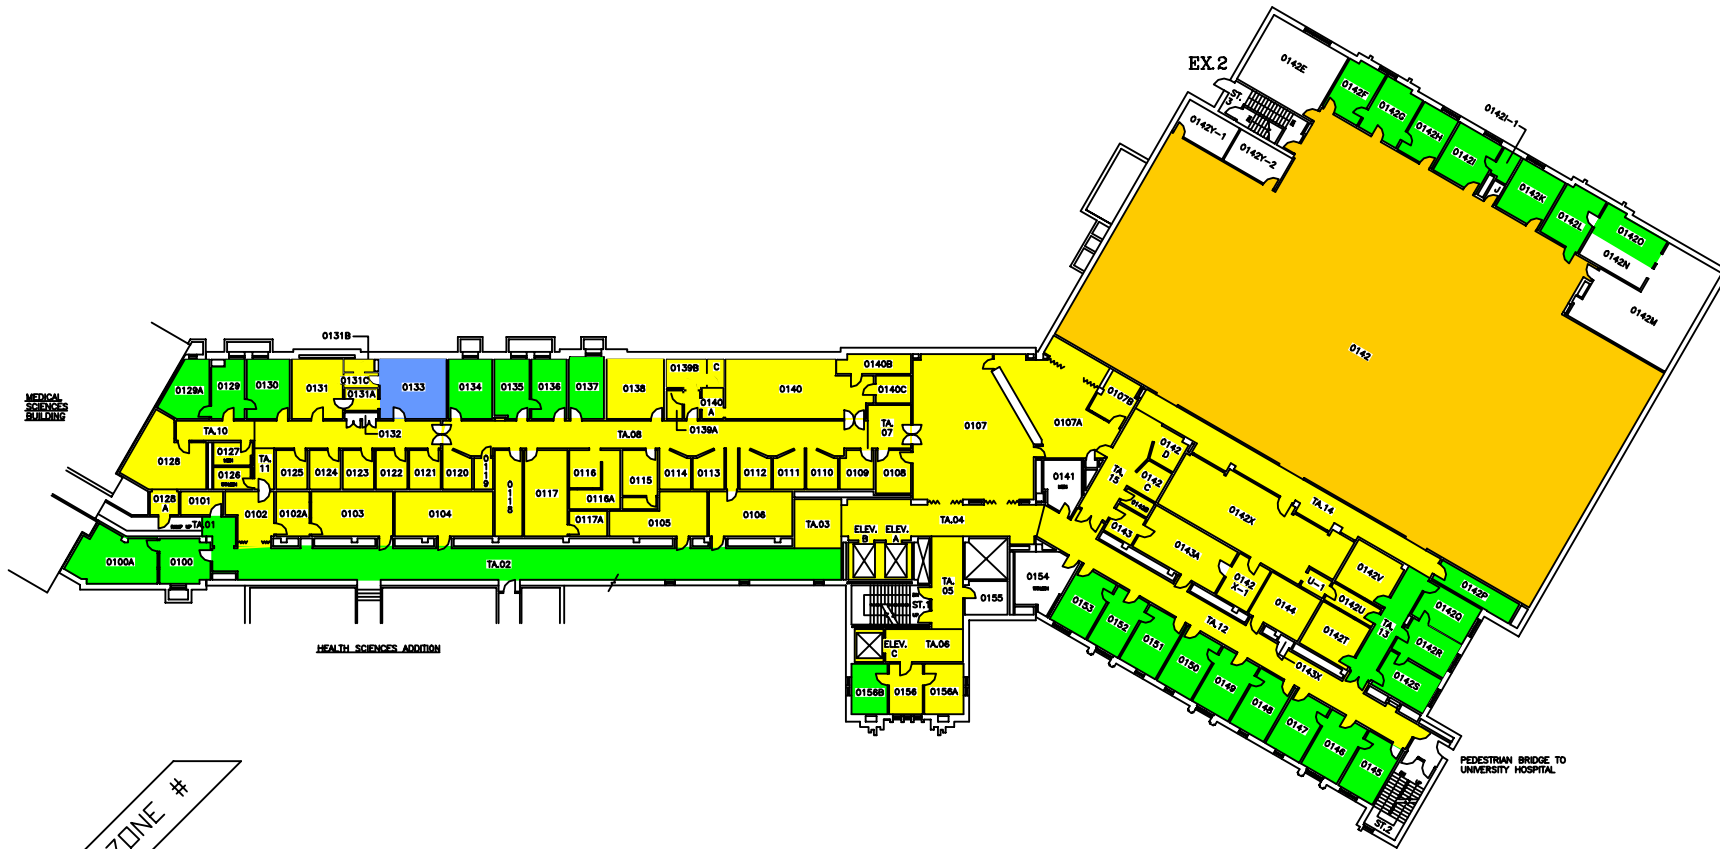


**THE UNIVERSITY of WESTERN ONTARIO**  
**PHYSICAL PLANT DEPARTMENT**

	SCALE
	DATE 98-01-21
	DRAWN BY R. THOMAS
	CHECKED BY [Signature]
<b>Facilities Engineering &amp; Construction</b>	
SCALE 	SHEET NO. DSB/MIN GEOMETRIC ELEV. 828.86 FT.
MINATURE FLOOR PLAN - LEVEL 04 (GROUND FLOOR)	
<b>DENTAL SCIENCES BLDG.</b>	
<b>03</b>	

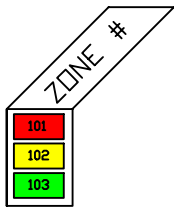

THE UNIVERSITY of WESTERN ONTARIO  
PHYSICAL PLANT DEPARTMENT

SCALE
DATE 98-08-08
DRAWN R. THOMAS
CHECKED
APPROVED

 

Facilities Engineering & Construction


SCALE 0 5 10 15 20 25 30  
MINIATURE FLOOR PLAN - LEVEL 05  
(FIRST FLOOR)

GEOMETRIC ELEV. 840.89 FT.

DENTAL SCIENCES BLDG. 04






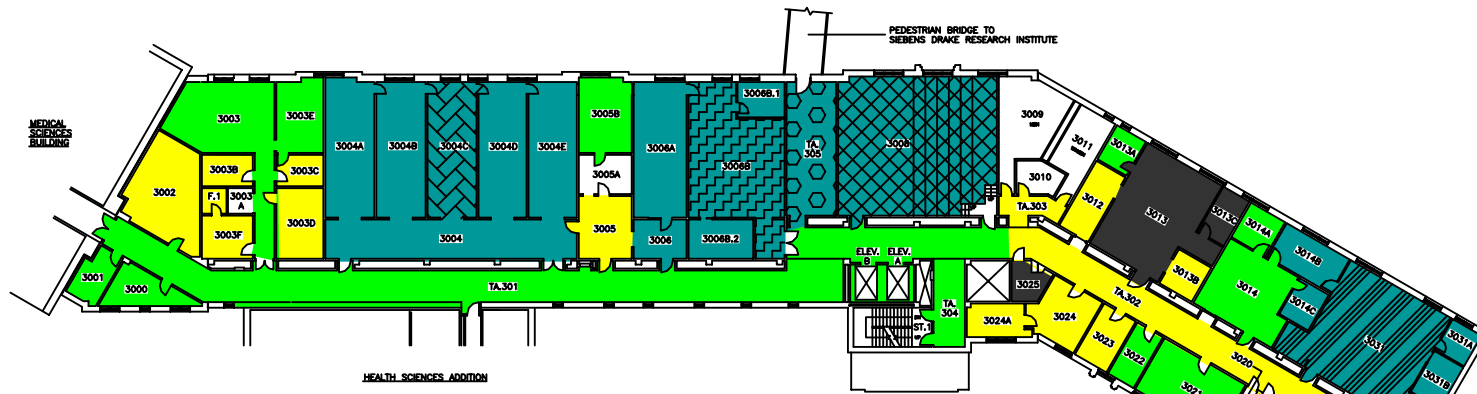

HEALTH SCIENCES ADDITION

THIRD FLOOR

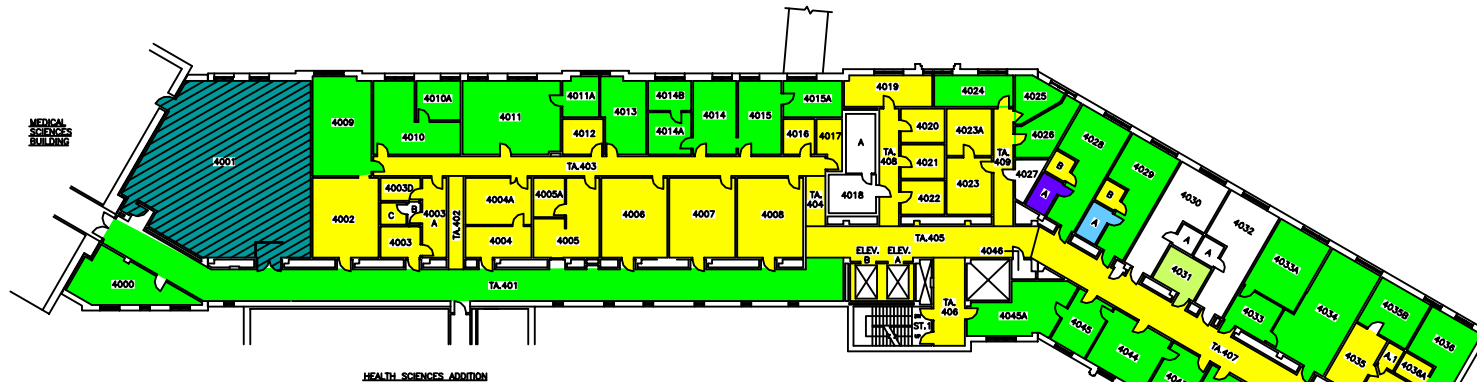


HEALTH SCIENCES ADDITION

FOURTH FLOOR

SYSTEM	ZONE #
102	A
103	B
107	C
108	D
109	E
110	F
111	

THE UNIVERSITY of WESTERN ONTARIO  
PHYSICAL PLANT DEPARTMENT

 


Facilities Engineering & Construction


SCALE 1" = 10' 0" 1:120  
MINIATURE FLOOR PLANS - LEVELS 07 & 08  
(3RD AND 4TH FLOORS)

DENTAL SCIENCES BLDG.


SCALE  
DATE  
98-01-22  
DESIGNED  
R. THOMAS  
CHECKED  
APPROVED  
DWG FILE NO.  
DSB/MIN  
GEOMETRIC ELEV.  
VARIES  
SHEET  
06

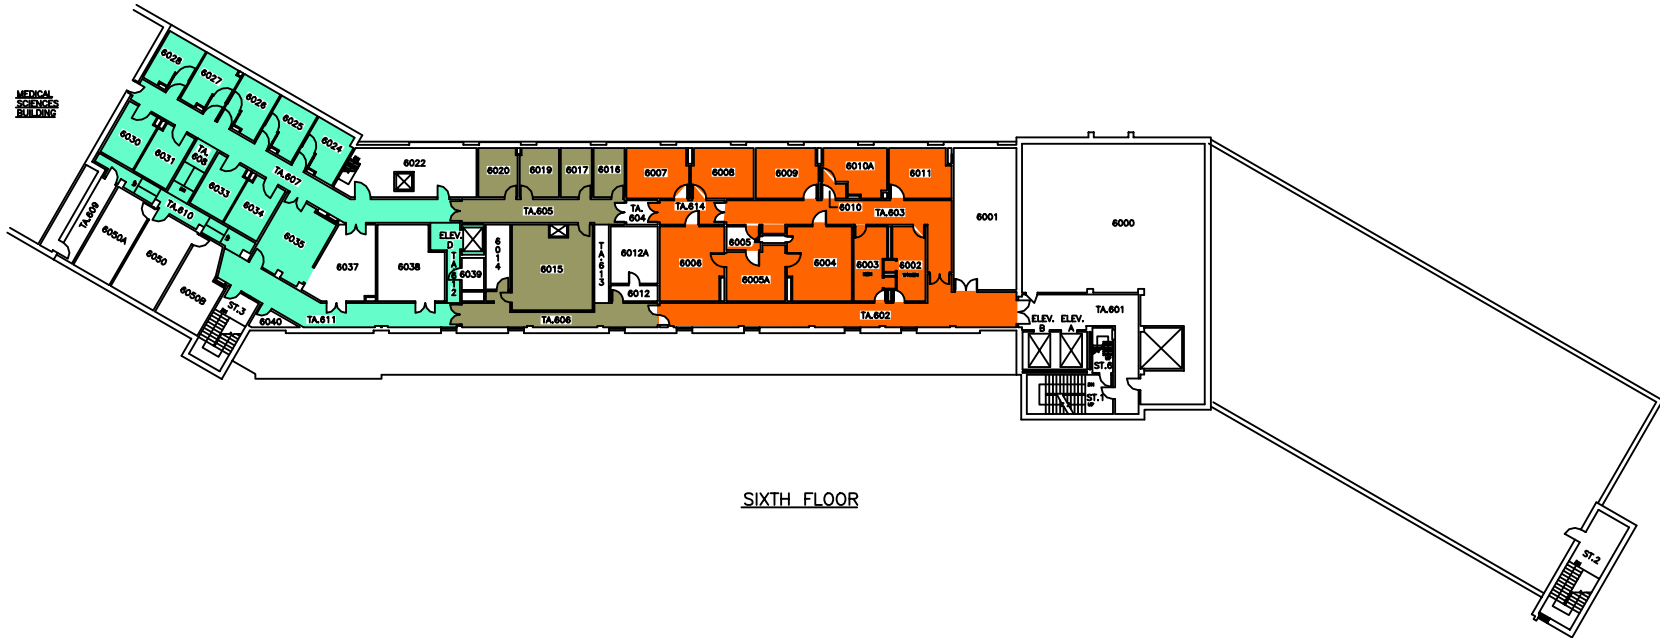

SIXTH FLOOR

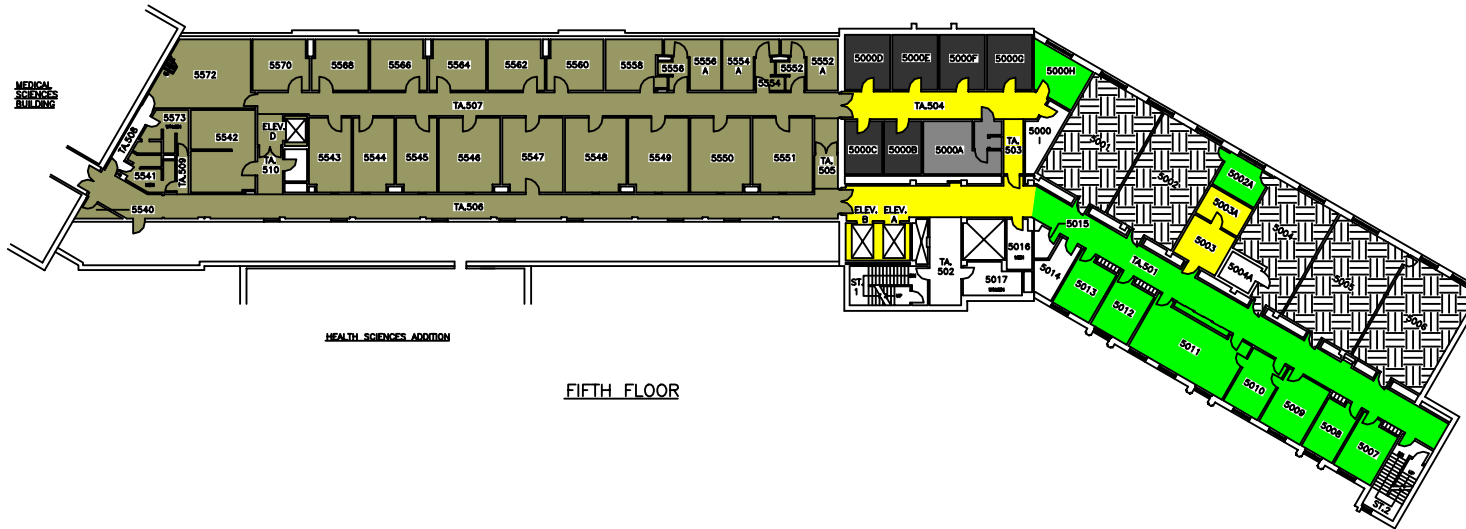

FIFTH FLOOR

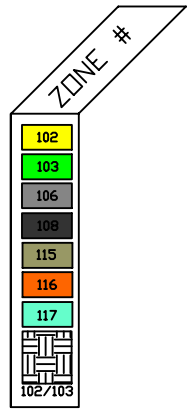

**THE UNIVERSITY of WESTERN ONTARIO**  
**PHYSICAL PLANT DEPARTMENT**

	SCALE
	98-01-21
	DESIGNED BY R. THOMAS
	CHECKED BY
	APPROVED BY
	DATE
	DRAWN BY DSB/MIN
	DATE
<b>Facilities Engineering &amp; Construction</b>	
SCALE: 1" = 10' 0" (1:120) MINUTURE FLOOR PLANS - LEVELS 09 & 10 (5TH AND 6TH FLOORS) DENTAL SCIENCES BLDG.	
07	