



**Notice of Service Interruption/Area Closure**  
**Western University**  
**Facilities Management**  
**Client Services 519-661-3304 (fmhelp@uwo.ca)**

Submit by E-mail  
 Print Form

Date of Interruption/Closure:  Time(s):

Building(s) Affected: #1  #2   
 #3  #4   
 Areas/Rooms Affected Alternate Route/Service:

Service to be interrupted: #1  #2   
 #3  #4   
 Description/Reason for Project:

Requester:  Date of Request:

Supervising Tradesperson:  Unit:   
 Trade Supervisor:  Unit:  Date:

Contractor:  Phone #:   
 Coordinator/Project Manager:  Phone #:  Date:

Reviewed by Trade Supervisor(s)/Shop(s) Affected:


Name: <input type="text" value="Electrical Shop"/>	Date: <input type="text"/>	Name: <input type="text" value="Electrical Mechanical Shop"/>	Date: <input type="text"/>
Signature/Stamp: <b>REVIEWED</b> <small>By Heather Zavitz (hzavitz@uwo.ca) at 1:55 pm, Apr 22, 2016</small>		Signature/Stamp: <b>APPROVED</b> <small>By Steve MacKay (smackay@uwo.ca) at 4:08 pm, Apr 22, 2016</small>	
Name: <input type="text"/>	Date: <input type="text"/>	Principal Occupants:	
Signature/Stamp: <input type="text"/>		Name: <input type="text"/>	Ext. <input type="text"/> Date: <input type="text"/>
Name: <input type="text"/>	Date: <input type="text"/>	Name: <input type="text"/>	Ext. <input type="text"/> Date: <input type="text"/>
Signature/Stamp: <input type="text"/>		Name: <input type="text"/>	Ext. <input type="text"/> Date: <input type="text"/>
Name: <input type="text"/>	Date: <input type="text"/>	Name: <input type="text"/>	Ext. <input type="text"/> Date: <input type="text"/>
Signature/Stamp: <input type="text"/>		Approval to Proceed: <input type="text"/> Date: <input type="text"/>	
Name: <input type="text"/>	Date: <input type="text"/>	<b>APPROVED</b> <small>By Andrew Merucci (amerucci@uwo.ca) at 7:43 am, Apr 25, 2016</small>	
Signature/Stamp: <input type="text"/>			

Notes: Motor Shop required for fan shutdown. WO#   
 Carpenter Asbestos Service mechanic required to erect tent for access. WO#   
 Electrical WO# 560004



**BASEMENT FLOOR**

787.88 FT.

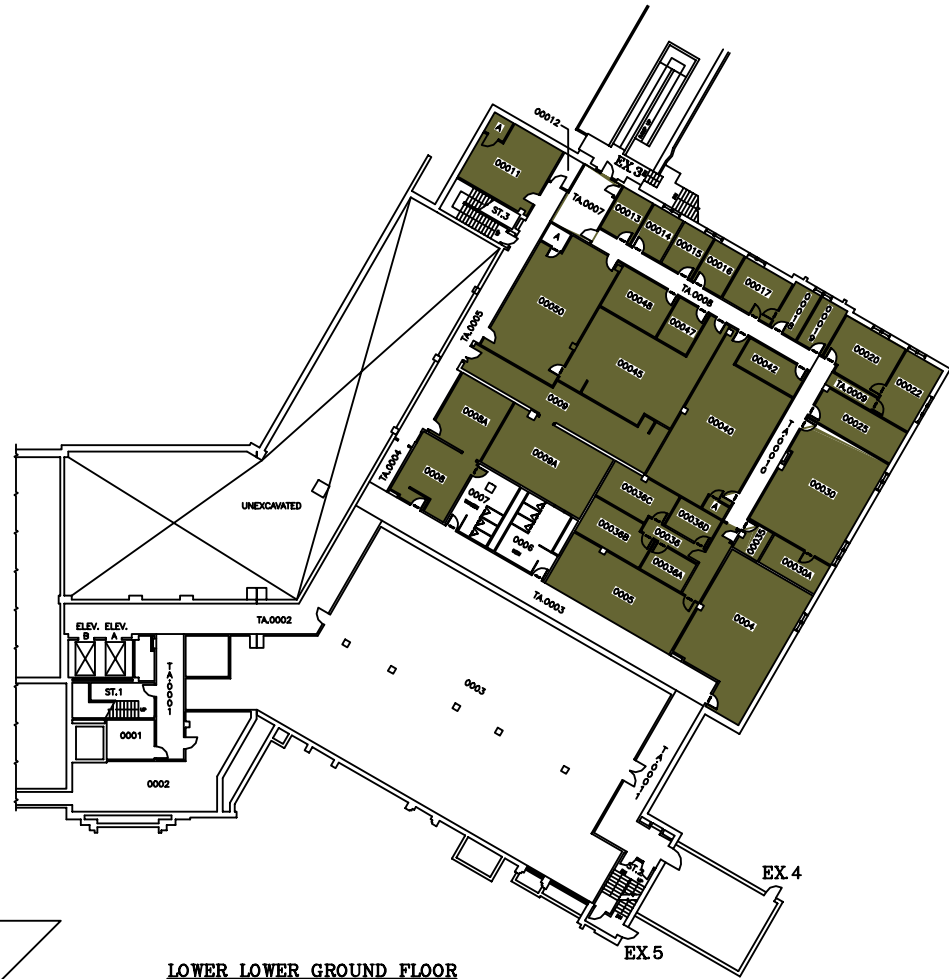


**LOWER LOWER GROUND FLOOR**

798.89 FT.

SYSTEM	ZONE #
113	A
114	B
	C


**THE UNIVERSITY of WESTERN ONTARIO**  
PHYSICAL PLANT DEPARTMENT



	SCALE
	DATE 98-01-28
	DRAWN R. THOMAS
	CHECKED APPROVED
<b>Facilities Engineering &amp; Construction</b> SCALE: 1" = 16' 0" (AS SHOWN) MINUTURE FLOOR PLAN - LEVELS 01 & 02 (BASEMENT & LOWER LOWER GROUND FLOORS)	
DENTAL SCIENCES BLDG.	

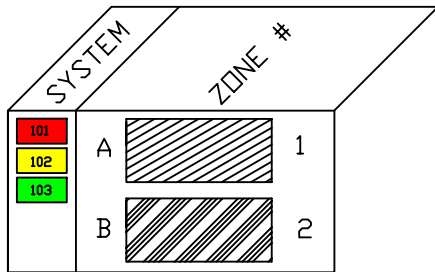

FAN 101, 102, 103, 104 & 113  
 NEED TO BE SHUTDOWN  
 WHEN WORK IN THE  
 CEILING IS REQUIRED  
 (SUPPLY & RETURN)


Shutdown all floors  
 April 28 7-9:00 am

 THE UNIVERSITY of WESTERN ONTARIO PHYSICAL PLANT DEPARTMENT	
	SCALE DATE 98-09-11 DRAWN R. THOMAS CHECKED APPROVED
	Facilities Engineering & Construction SCALE 1" = 10' 1/8" 1/4" 1/2" 1" 2" 4" 8" 16" MINUTURE FLOOR PLAN - LEVEL 03 (LOWER GROUND FLOOR) DENTAL SCIENCES BLDG.

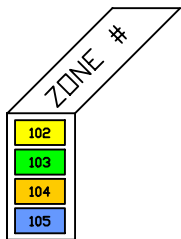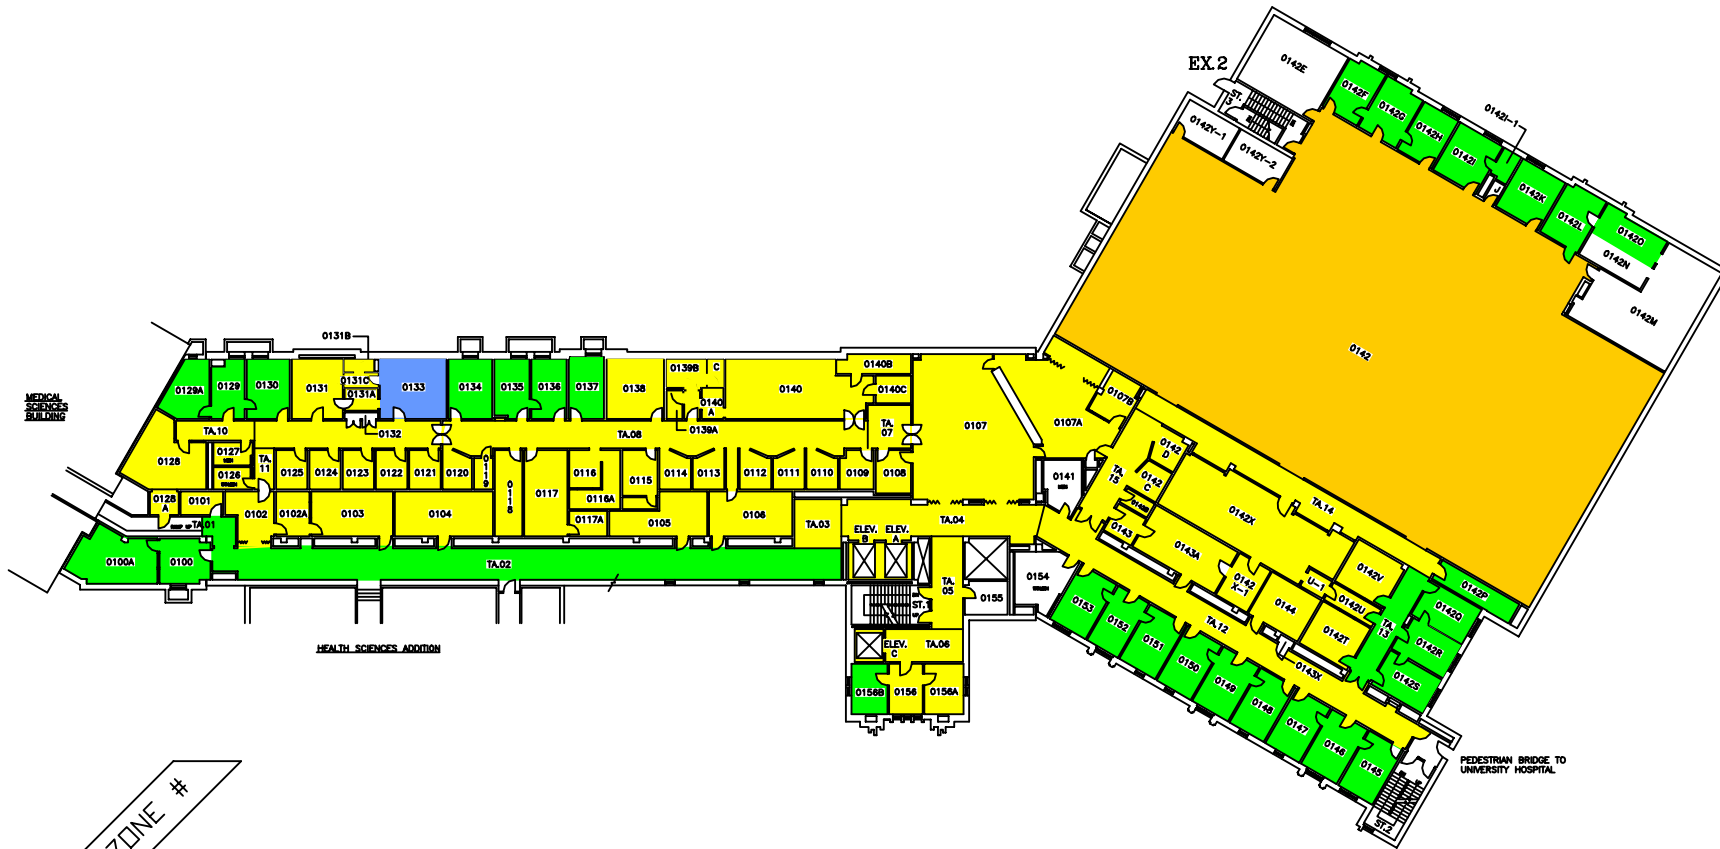


**THE UNIVERSITY of WESTERN ONTARIO**  
**PHYSICAL PLANT DEPARTMENT**

	SCALE
	DATE 98-01-21
	DRAWN BY R. THOMAS
	CHECKED BY [Signature]
<b>Facilities Engineering &amp; Construction</b>	
SCALE 1" = 10' 15' 20' 25' 30'	SHEET NO. DSB/MIN GEOMETRIC ELEV. 828.86 FT.
MINATURE FLOOR PLAN - LEVEL 04 (GROUND FLOOR)	
<b>DENTAL SCIENCES BLDG.</b>	
<b>03</b>	

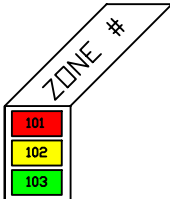

THE UNIVERSITY of WESTERN ONTARIO  
PHYSICAL PLANT DEPARTMENT

SCALE
DATE 98-08-08
DRAWN R. THOMAS
CHECKED
APPROVED

 

Facilities Engineering & Construction

SCALE 0 5 10 15 20 25 30  
MINIATURE FLOOR PLAN - LEVEL 05  
(FIRST FLOOR)

DENTAL SCIENCES BLDG.

04



SYSTEM	ZONE #
101	F
102	G
103	H
	I

**THE UNIVERSITY of WESTERN ONTARIO**  
PHYSICAL PLANT DEPARTMENT

SCALE: 1/8" = 1'-0"

DATE: 08-09-08

DRAWN BY: R. THOMAS

CHECKED BY:

APPROVED BY:


Facilities Engineering & Construction

SCALE: 1/8" = 1'-0" 1/4" = 1'-0" 3/8" = 1'-0" 1/2" = 1'-0" 3/4" = 1'-0" 1" = 1'-0" 1 1/4" = 1'-0" 1 1/2" = 1'-0" 1 3/4" = 1'-0" 2" = 1'-0" 2 1/4" = 1'-0" 2 1/2" = 1'-0" 2 3/4" = 1'-0" 3" = 1'-0" 3 1/4" = 1'-0" 3 1/2" = 1'-0" 3 3/4" = 1'-0" 4" = 1'-0" 4 1/4" = 1'-0" 4 1/2" = 1'-0" 4 3/4" = 1'-0" 5" = 1'-0" 5 1/4" = 1'-0" 5 1/2" = 1'-0" 5 3/4" = 1'-0" 6" = 1'-0" 6 1/4" = 1'-0" 6 1/2" = 1'-0" 6 3/4" = 1'-0" 7" = 1'-0" 7 1/4" = 1'-0" 7 1/2" = 1'-0" 7 3/4" = 1'-0" 8" = 1'-0" 8 1/4" = 1'-0" 8 1/2" = 1'-0" 8 3/4" = 1'-0" 9" = 1'-0" 9 1/4" = 1'-0" 9 1/2" = 1'-0" 9 3/4" = 1'-0" 10" = 1'-0"

MINIATURE FLOOR PLAN - LEVEL 06 (SECOND FLOOR)


DENTAL SCIENCES BLDG.

05

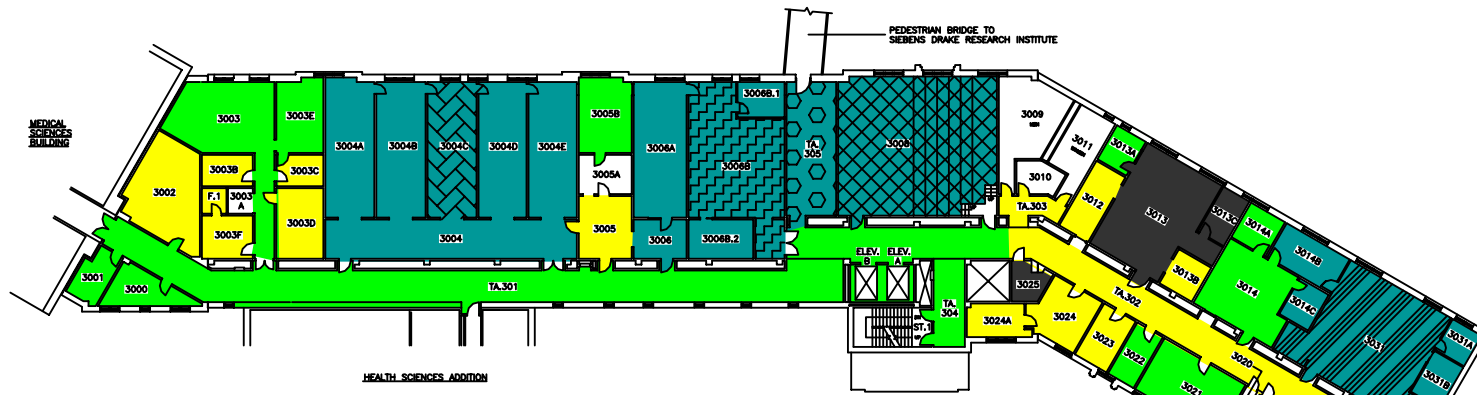

THIRD FLOOR


Shutdown all floors  
April 28 7-9:00 am

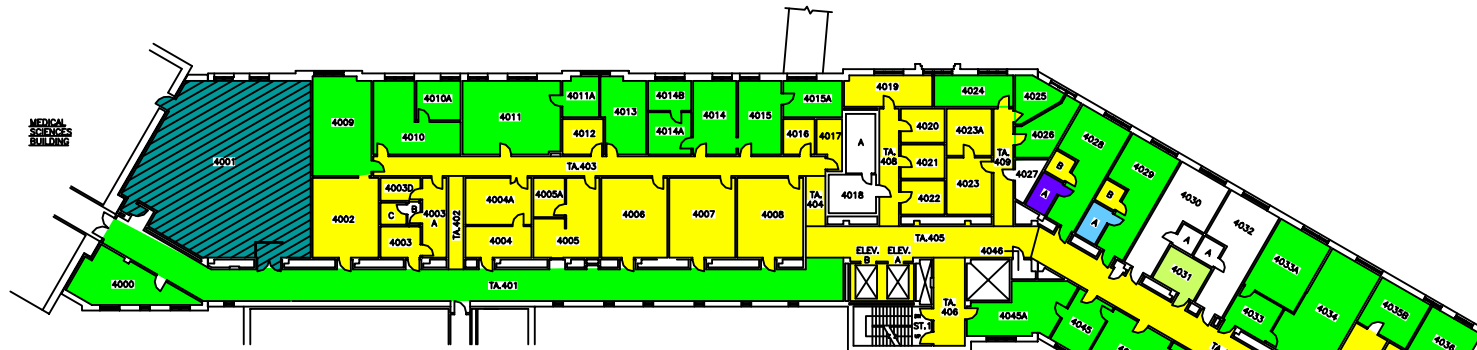

FOURTH FLOOR

SYSTEM	ZONE #
102	A
103	B
107	C
108	D
109	E
110	F
111	

THE UNIVERSITY of WESTERN ONTARIO  
PHYSICAL PLANT DEPARTMENT

 

Facilities Engineering & Construction

MINIATURE FLOOR PLANS - LEVELS 07 & 08  
(3RD AND 4TH FLOORS)

DENTAL SCIENCES BLDG.

SCALE  
98-01-22  
DESIGNED BY  
R. THOMAS  
CHECKED BY  
APPROVED BY  
DWG FILE NO.  
DSB/MIN  
GEOMETRIC ELEV.  
VARIES  
SHEET  
06




SIXTH FLOOR

ZONE #

- 
- 
- 
- 
- 
- 
- 

102/103

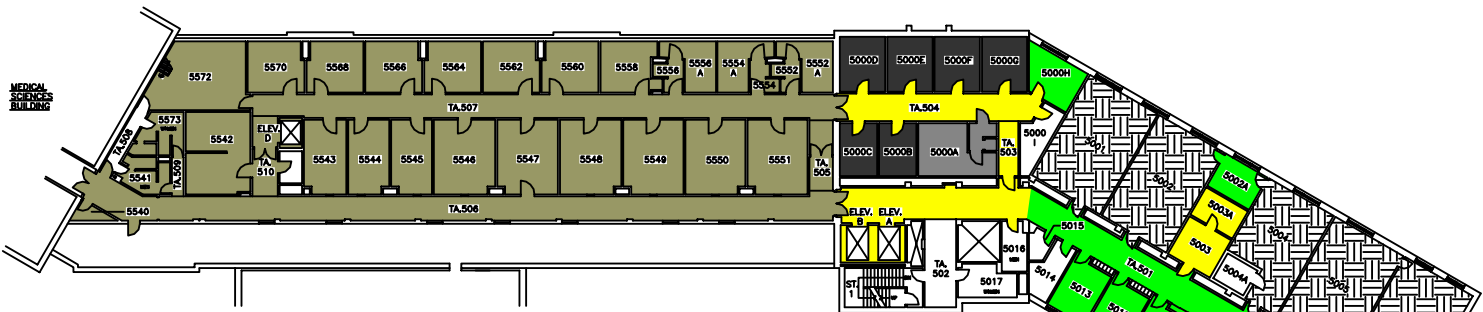

HEALTH SCIENCES ADDITION

FIFTH FLOOR


THE UNIVERSITY OF WESTERN ONTARIO  
PHYSICAL PLANT DEPARTMENT

---


		SCALE
		DATE 98-01-21
		DRAWN BY R. THOMAS
		CHECKED BY [Signature]
Facilities Engineering & Construction		PROJECT NO. DSB/11N
SCALE: 1" = 10', 1/8" = 10', 1/4" = 20'	MINIATURE FLOOR PLANS - LEVELS 00 & 10 (5TH AND 6TH FLOORS)	GEOMETRIC BLEV. VARIES
DENTAL SCIENCES BLDG.		07



MEDICAL  
SCIENCES  
BUILDING

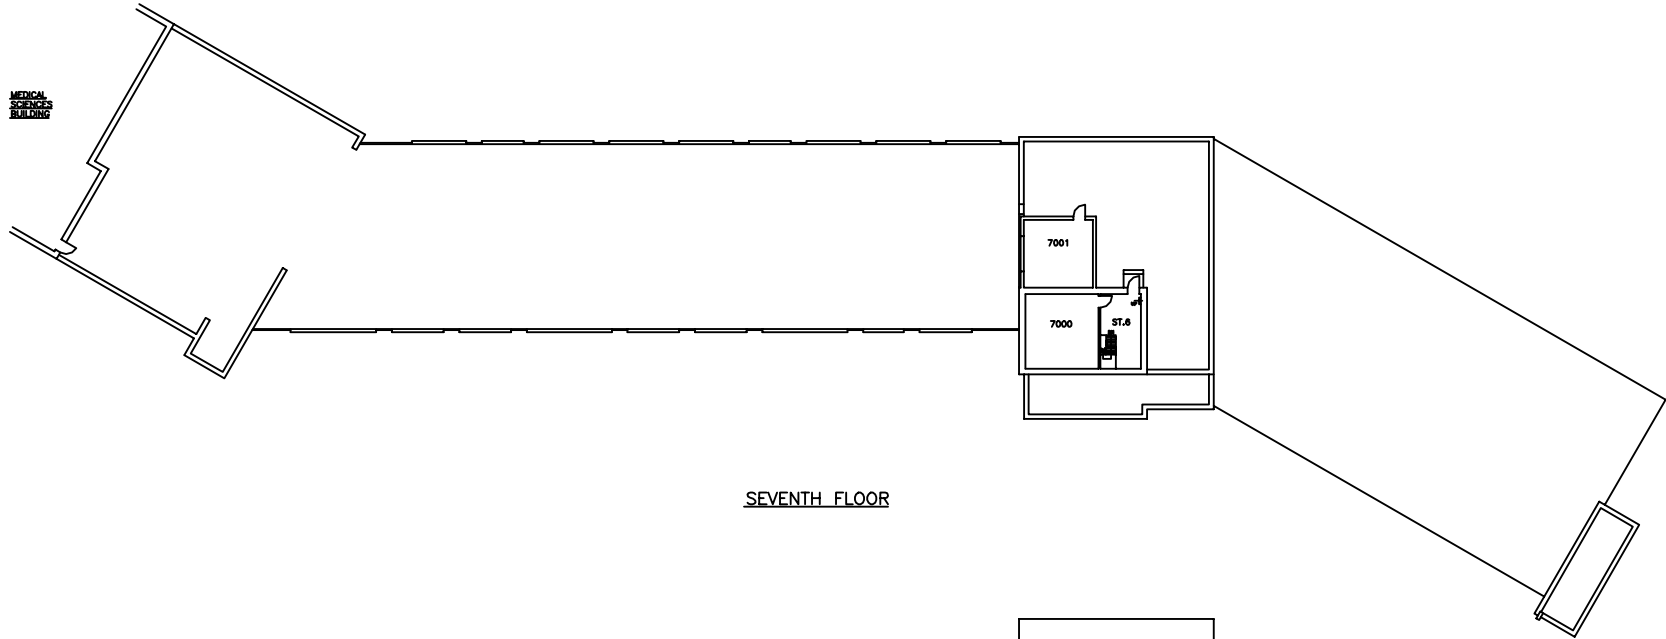


SEVENTH FLOOR

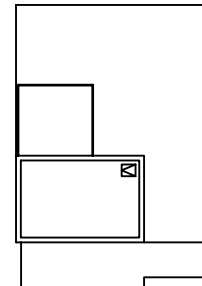

PENTHOUSE ROOF

THE UNIVERSITY of WESTERN ONTARIO  
PHYSICAL PLANT DEPARTMENT

 

Facilities Engineering & Construction





SCALE 0 5 10 15 20 25 30

MINIATURE FLOOR PLANS - LEVEL 11  
(PENTHOUSE FLOOR AND ROOF)

DENTAL SCIENCES BLDG.

SCALE
DATE 98-01-21
DRAWN R. THOMAS
CHECKED
APPROVED
DRAWN FILE No. DSB\MIN
GEOMETRIC BLVD. VARIES
SHEET 08


# DENTAL SCIENCE - RM 5000/H

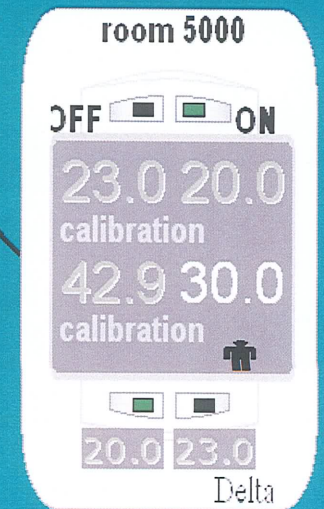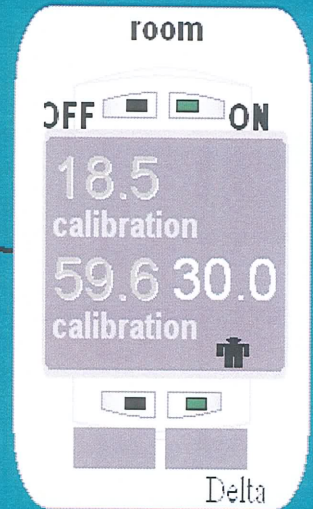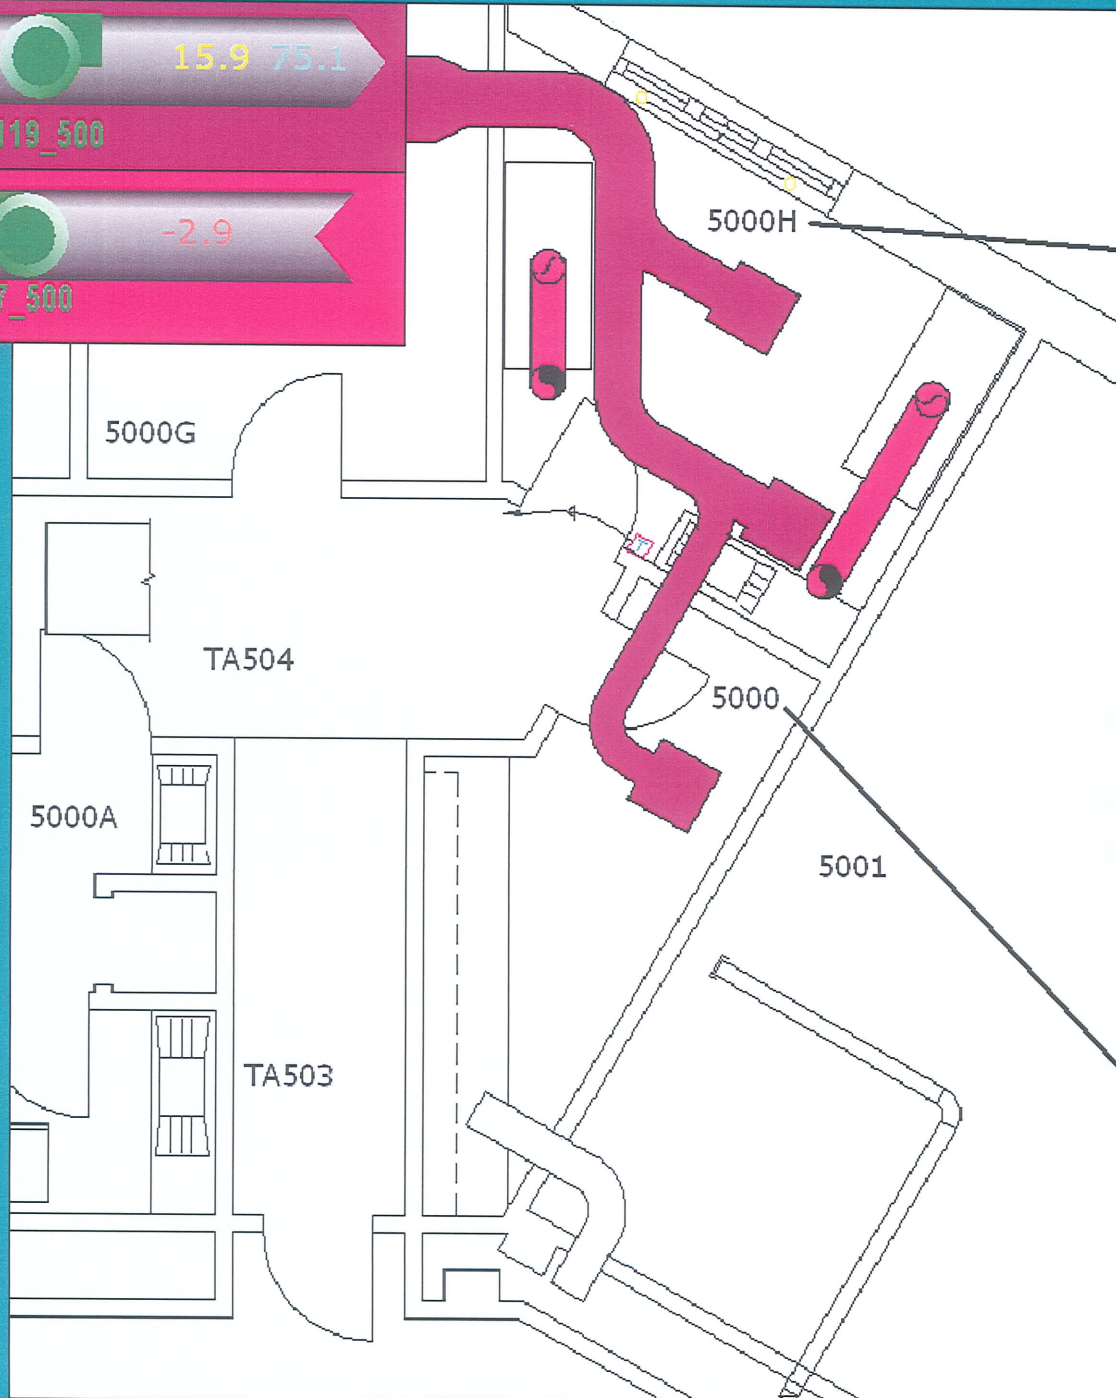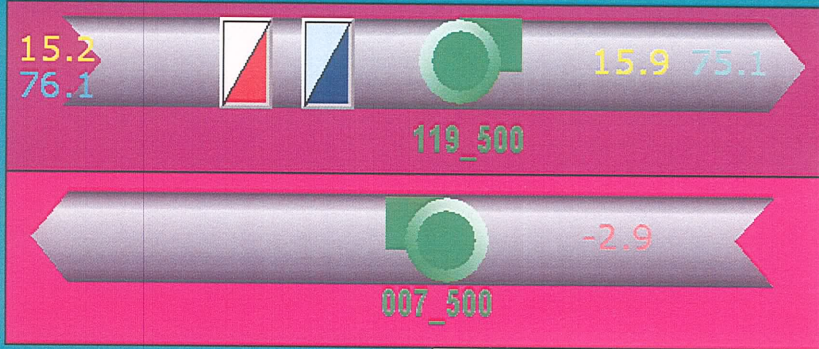

Previous



MSB / DSB – FIFTH FLOOR

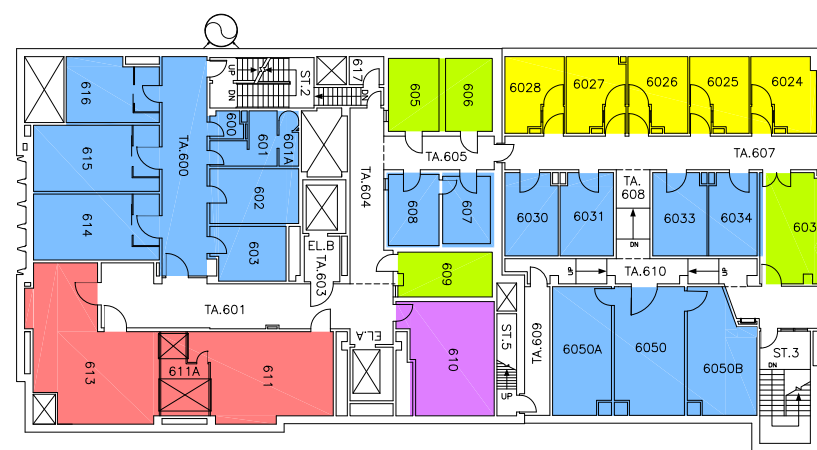

MSB / DSB – SIXTH FLOOR

- CAGE WASHER
- INCINERATOR
- OFFICES
- LUNCH ROOM/STAFF ROOM

- AUTOCLAVE
- AUXILLARY SUPPORT ROOM
- BARRIER ROOMS (INCLUSION/EXCLUSION)
- BIO-HAZARD LEVEL 3
- DOG RUNS
- DOGS/PIGS
- INCLUSION/QUARANTINE/BIOHAZARD
- CFI QUARANTINE
- RABBITS/CATS
- RODENTS/RABBITS
- SURGERY SUITE/PREP AREA

EXISTING ROOM USAGES  
R. THOMAS  
09-08-21



<b>THE UNIVERSITY of WESTERN ONTARIO</b> PHYSICAL PLANT & CAPITAL PLANNING SERVICES	
	SCALE DATE 2006-01-03 DRAWN R. THOMAS CHECKED APPROVED
<b>Facilities Engineering</b>	DWG. FILE No. MSB_MIN-5&6 GEODETIC ELEV.
SCALE 0 5 10 15 20 25 50	SHEET 01
5TH & 6TH FLOOR PLANS <b>MEDICAL SCIENCES &amp; DENTAL SCIENCES</b>	

# Dental Sciences Building - Lower Gnd

Colour Block Legend :

Supplied Air by AHU-118  
SAT **15.1**

26.4°C  
34.1%

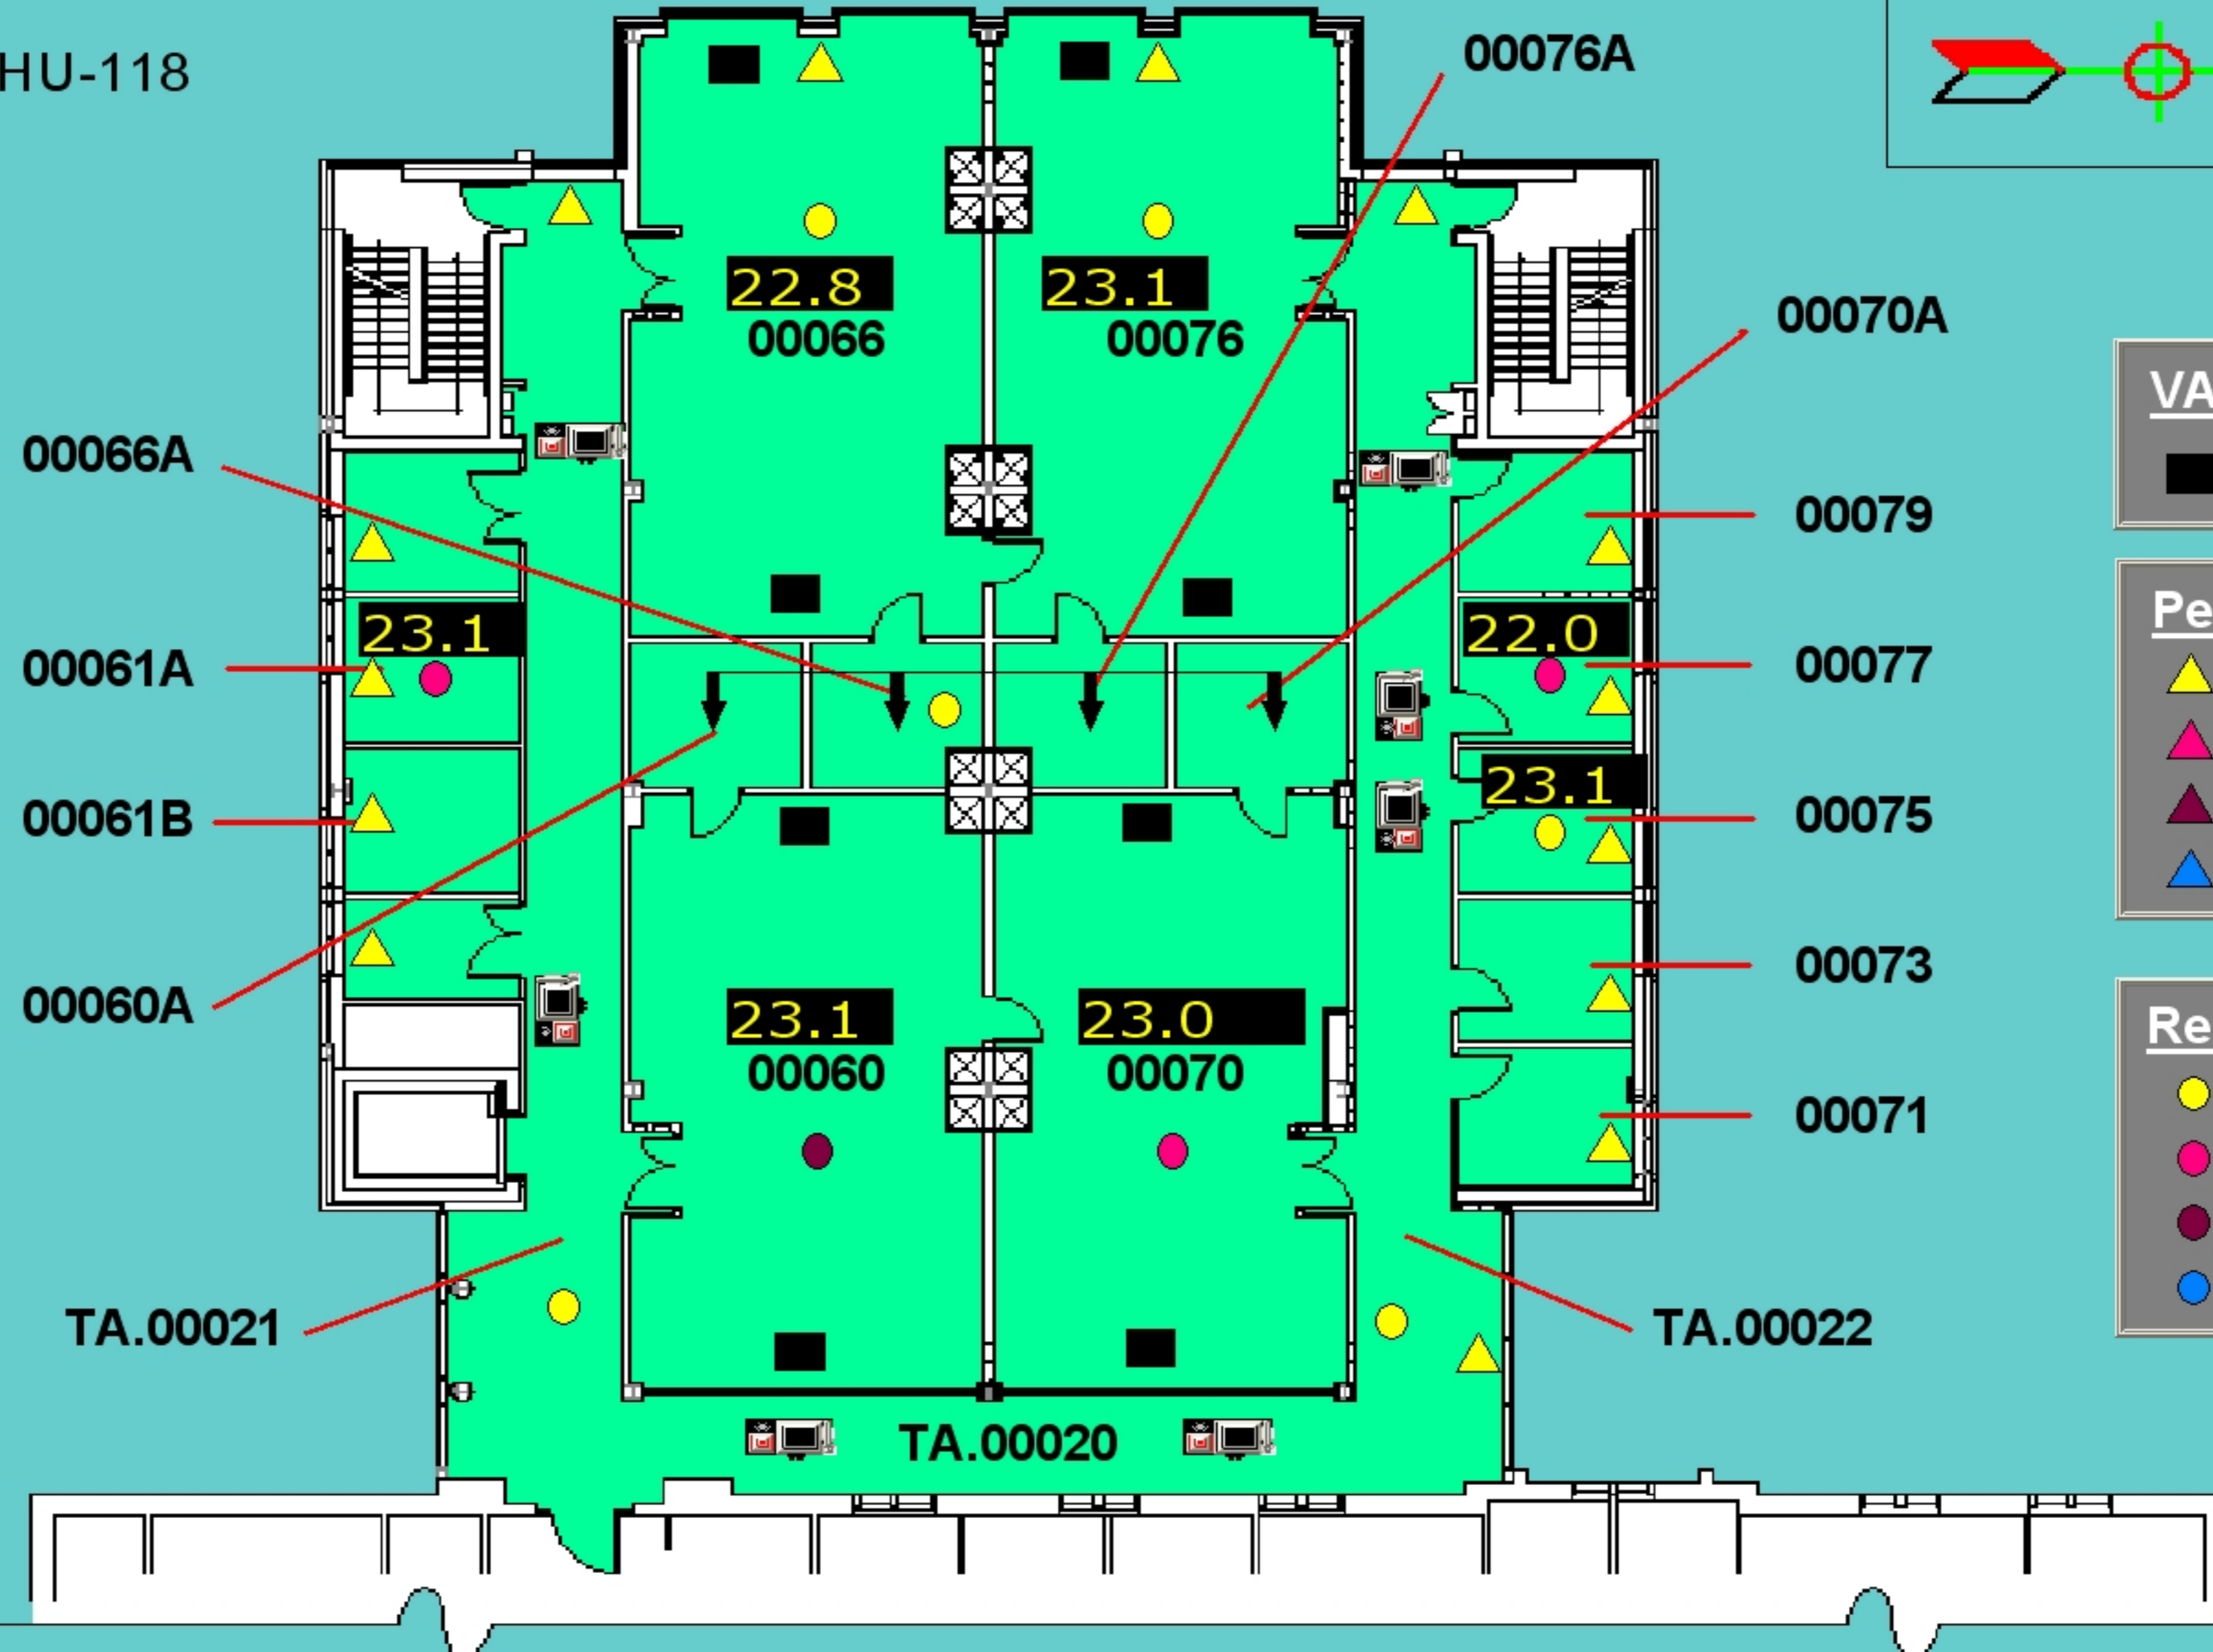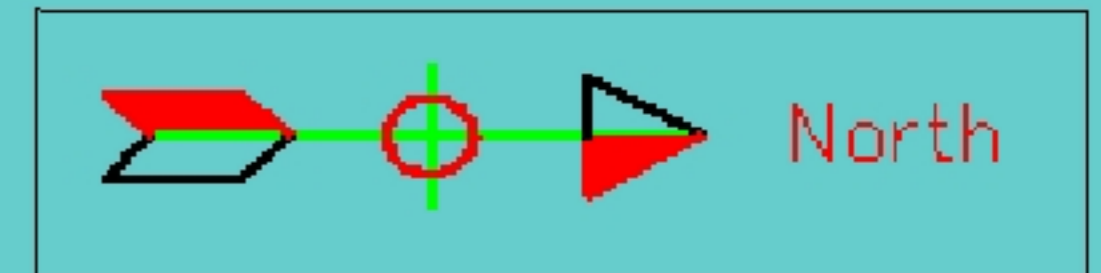

**VAV Exhaust Box**  
■

**Perimeter Valve**  
 ▲ 25% OPEN  
 ▲ 50% OPEN  
 ▲ 75% OPEN  
 ▲ 100% OPEN

**Reheat Valve**  
 ● 25% OPEN  
 ● 50% OPEN  
 ● 75% OPEN  
 ● 100% OPEN



Previous

# Dental Sciences Building - West Lower Gnd. Floor

Colour Block Legend :

Supplied Air by AHU-118

SAT **15.1**

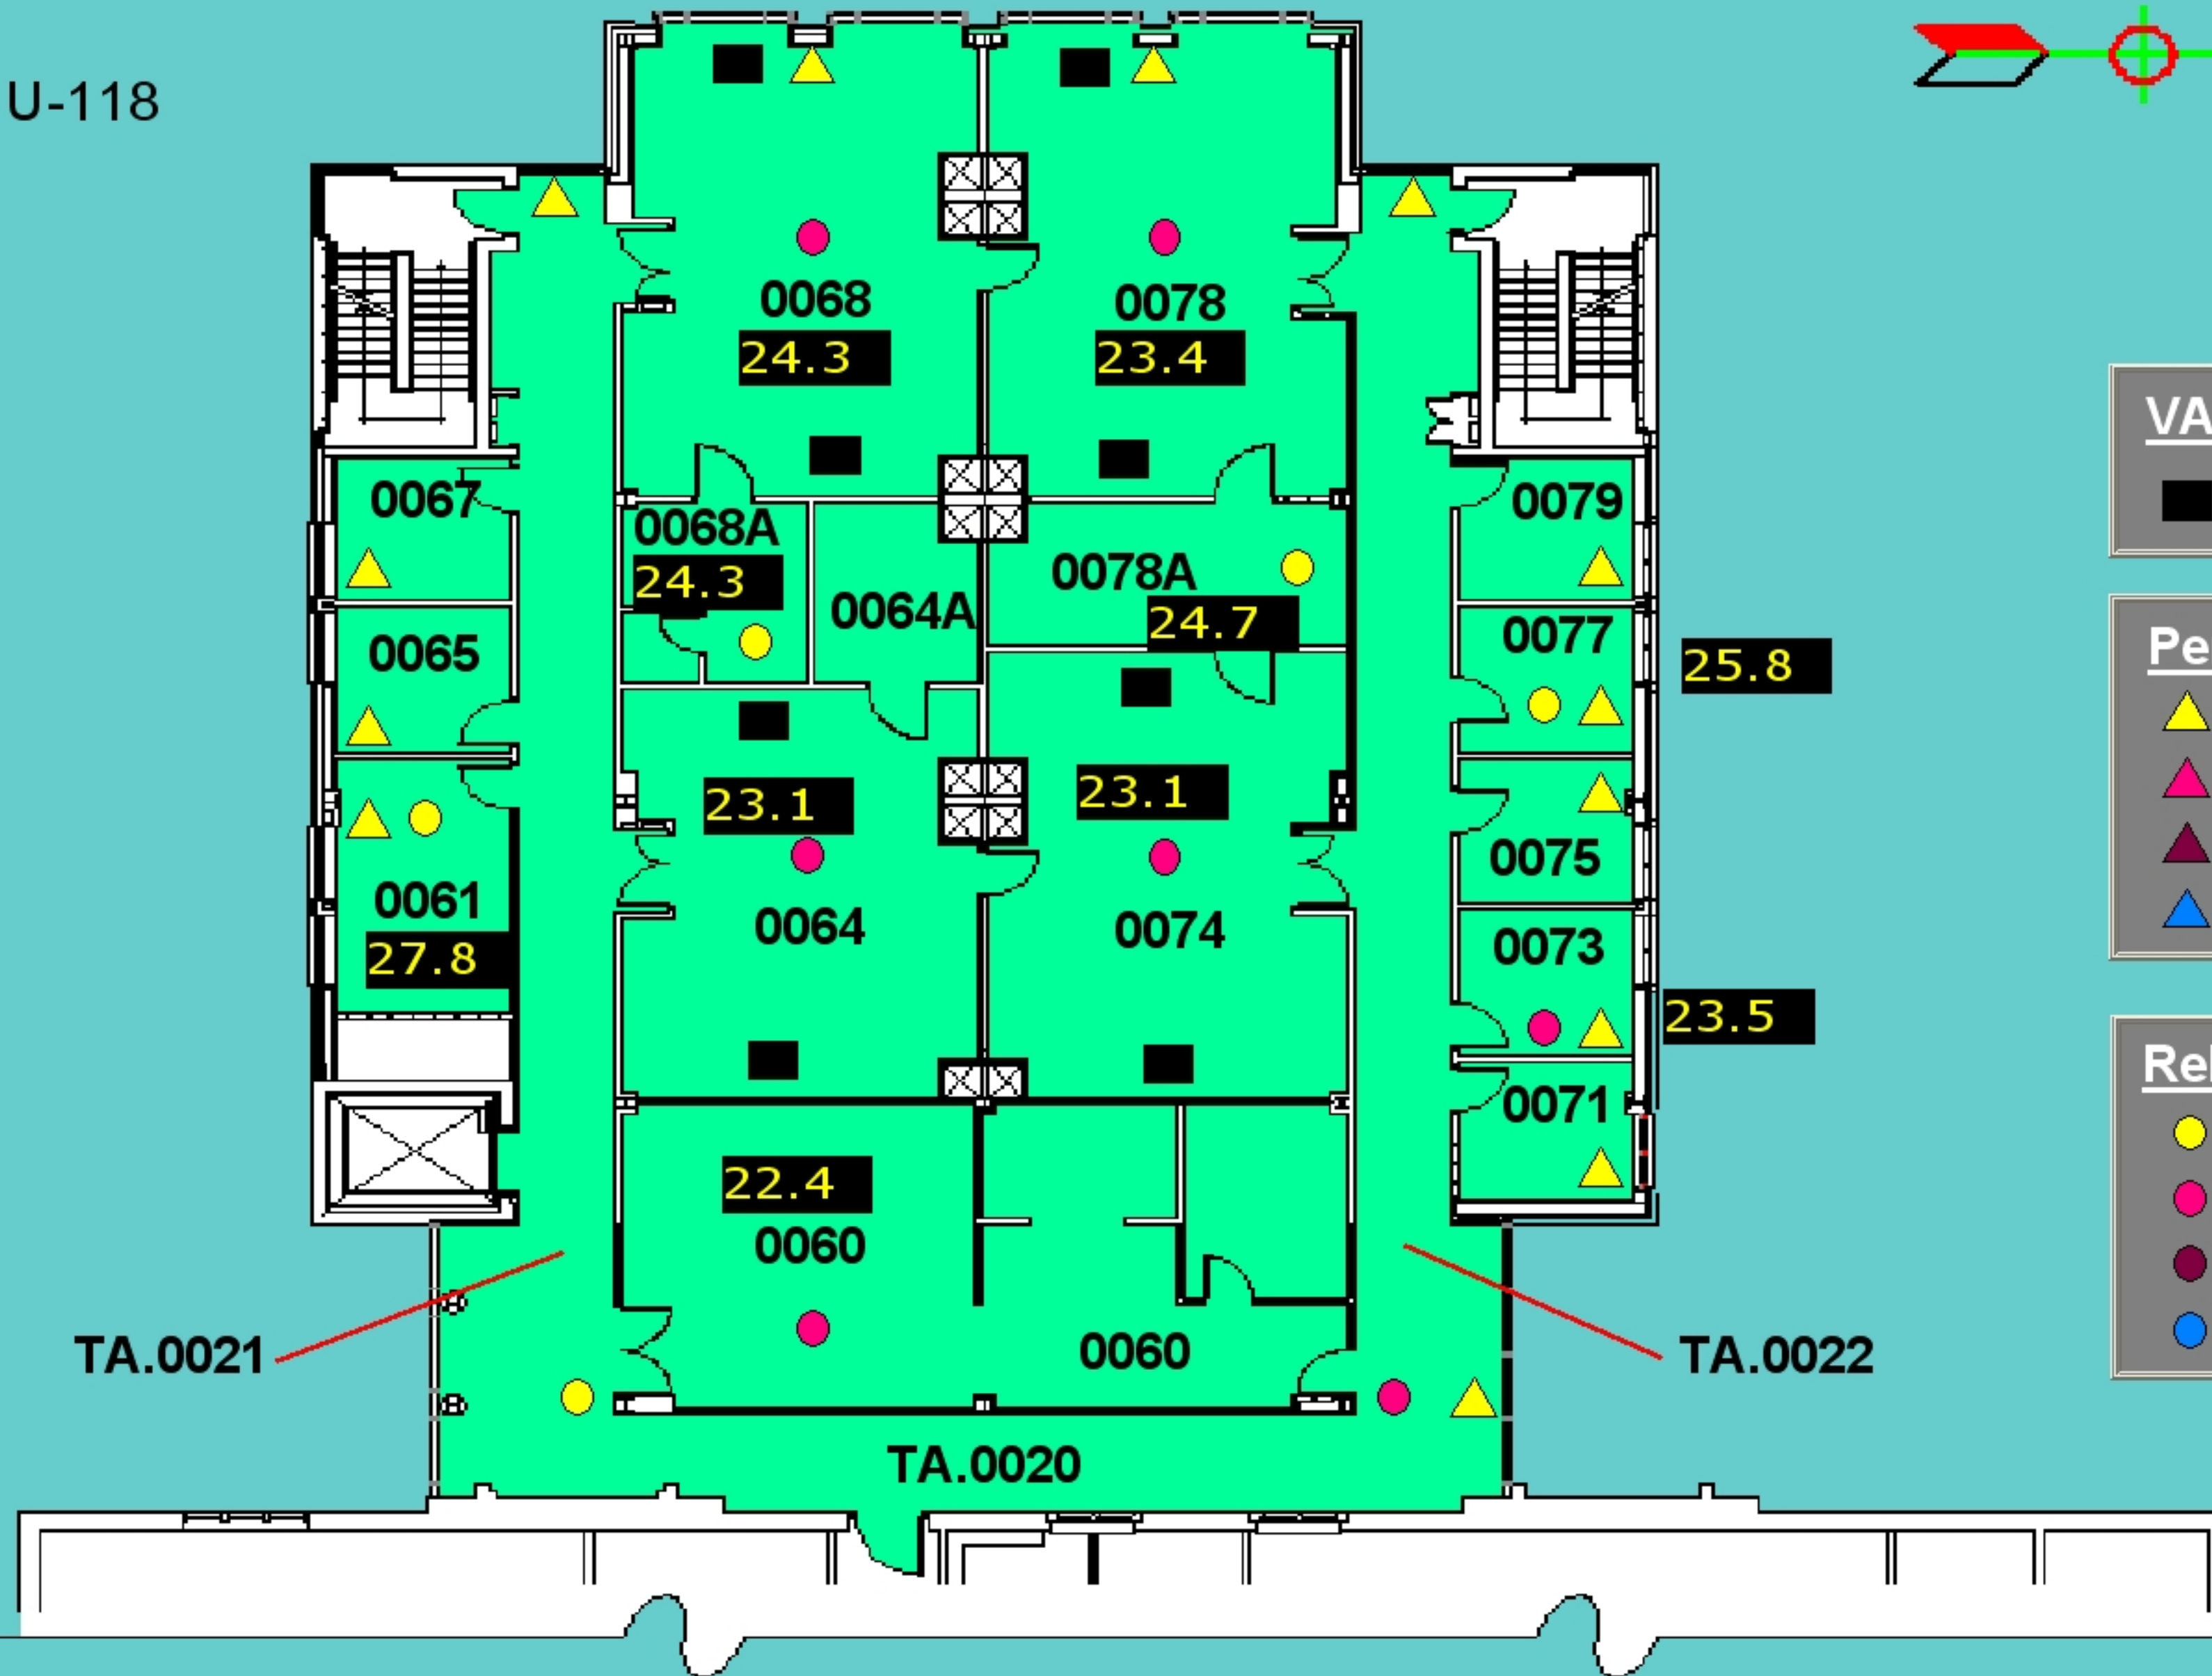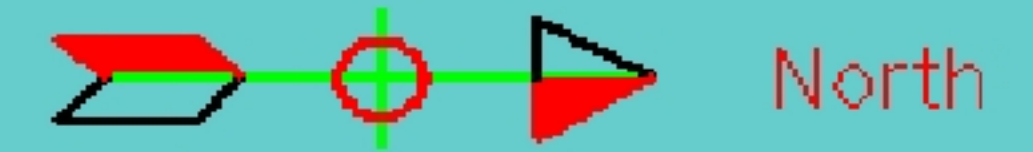

**VAV Exhaust Box**  
■

**Perimeter Valve**  
▲ 25% OPEN  
▲ 50% OPEN  
▲ 75% OPEN  
▲ 100% OPEN

**Reheat Valve**  
● 25% OPEN  
● 50% OPEN  
● 75% OPEN  
● 100% OPEN


Previous

# Dental Sciences Building - West Gnd. Floor

Colour Block Legend :

Supplied Air by AHU-118

SAT **15.1**

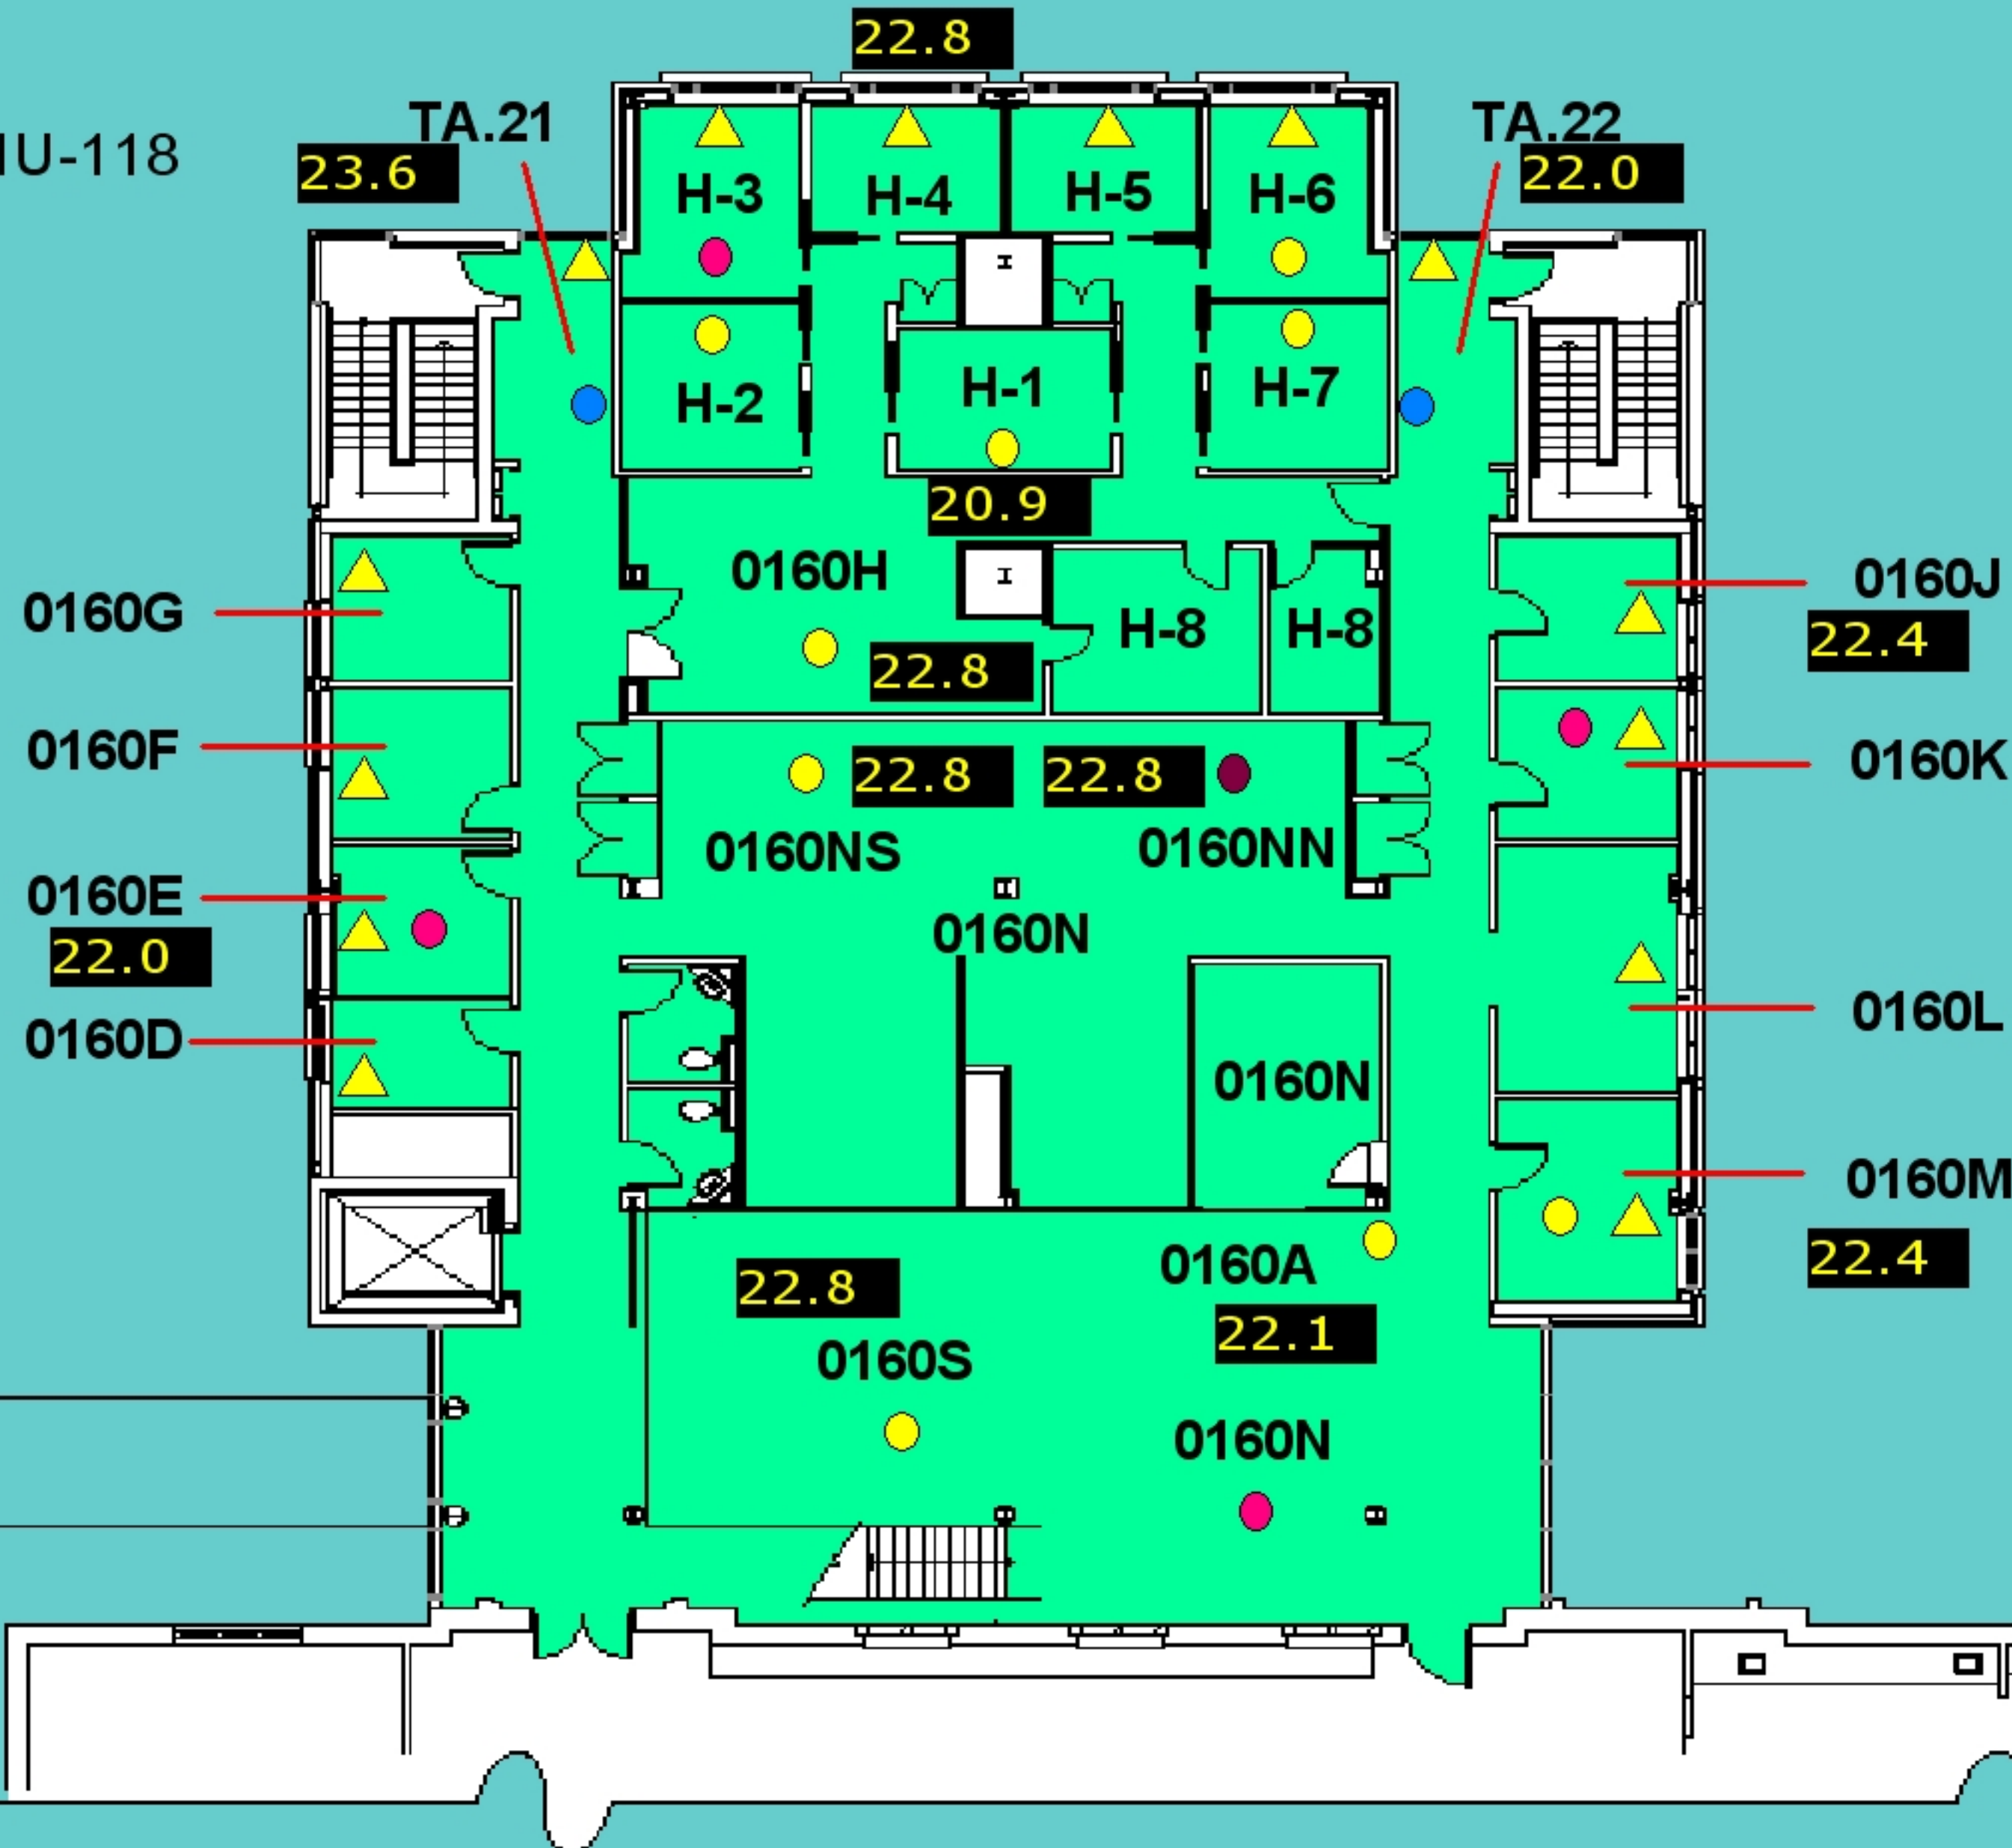

**Perimeter Valve**

- ▲ 25% OPEN
- ▲ 50% OPEN
- ▲ 75% OPEN
- ▲ 100% OPEN

**Reheat Valve**

- 25% OPEN
- 50% OPEN
- 75% OPEN
- 100% OPEN

Previous