


BASEMENT FLOOR

787.88 FT.

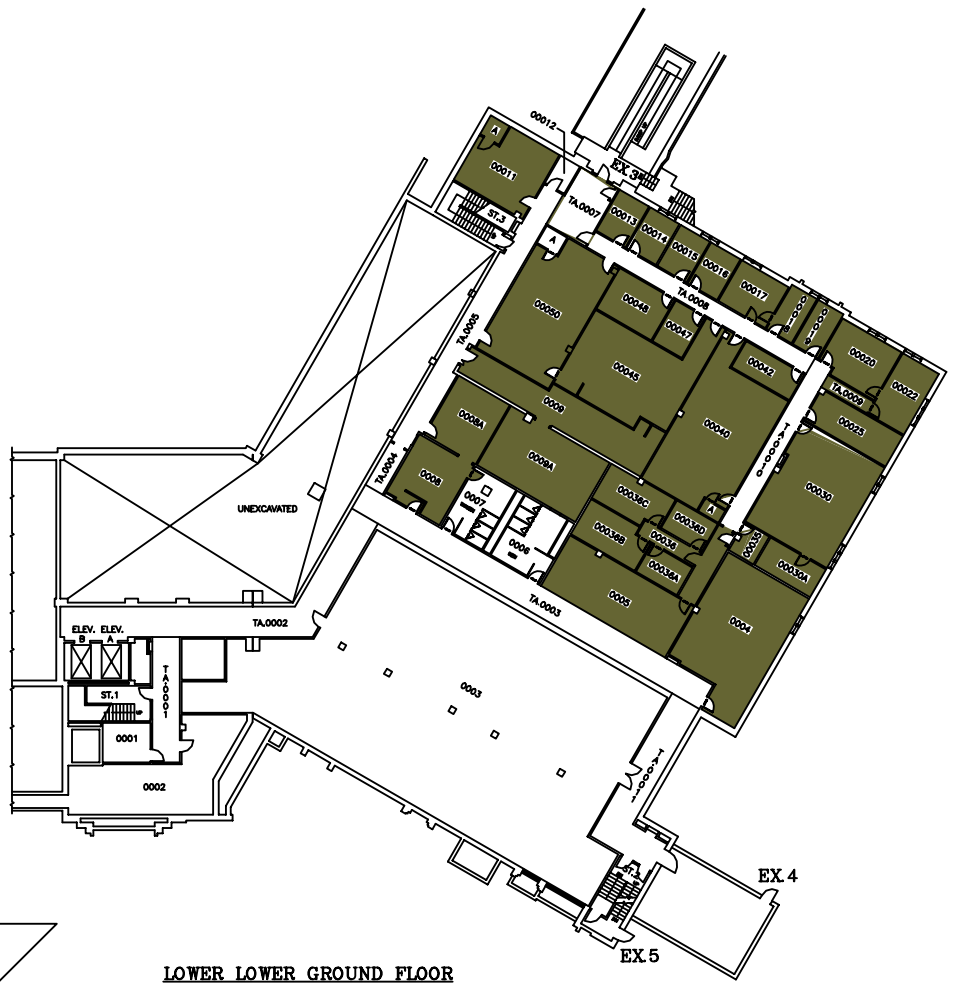


LOWER LOWER GROUND FLOOR

798.89 FT.

SYSTEM		ZONE #	
113	A		1
114	B		2
	C		3

**THE UNIVERSITY of WESTERN ONTARIO
PHYSICAL PLANT DEPARTMENT**

 

SCALE	SCALE
DATE	DATE
DESIGNED	DESIGNED
CHECKED	CHECKED
APPROVED	APPROVED
DRAWN BY	DRAWN BY
DATE	DATE



Facilities Engineering & Construction

SCALE 0 5 10 15 20 25 30 35 40 45 50

MINIATURE FLOOR PLAN - LEVELS 01 & 02
(BASEMENT & LOWER LOWER GROUND FLOORS)

DENTAL SCIENCES BLDG.

01

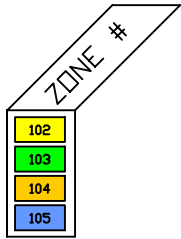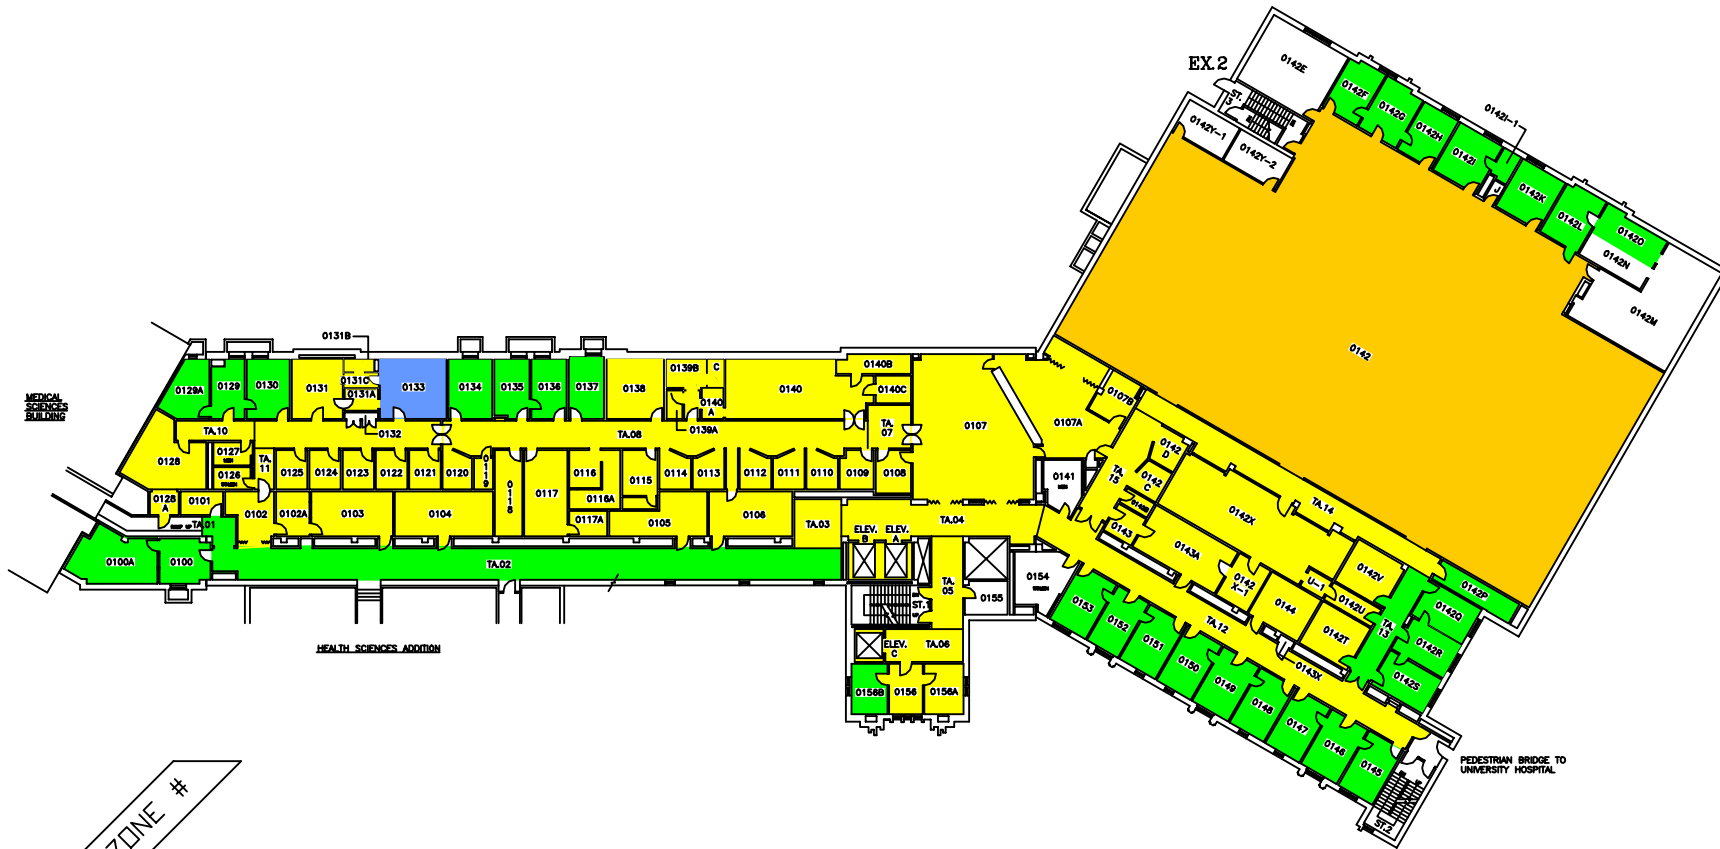

THE UNIVERSITY of WESTERN ONTARIO
PHYSICAL PLANT DEPARTMENT

	SCALE
	DATE 98-01-21
	DRAWN R. THOMAS
	CHECKED
APPROVED	DATE FILED IN DSB/MIN
Facilities Engineering & Construction SCALE 0 5 10 15 20 25 30 MINATURE FLOOR PLAN - LEVEL 04 (GROUND FLOOR)	GEOMETRIC ELEV. 828.86 FT.
DENTAL SCIENCES BLDG.	
03	



SYSTEM	ZONE #
101	F
102	G
103	H
	I


THE UNIVERSITY of WESTERN ONTARIO
PHYSICAL PLANT DEPARTMENT

	SCALE
	DATE 98-08-08
	DRAWN BY R. THOMAS
	CHECKED

Facilities Engineering & Construction


SCALE	GRAPHIC ELEV.
1" = 10' 1/8" 1/2" 1" 2" 3" 4" 5" 6" 8" 10" 12" 15" 20" 25" 30" 40" 50" 60" 80" 100"	854.88 FT.

MINIATURE FLOOR PLAN - LEVEL 06
(SECOND FLOOR)
DENTAL SCIENCES BLDG.

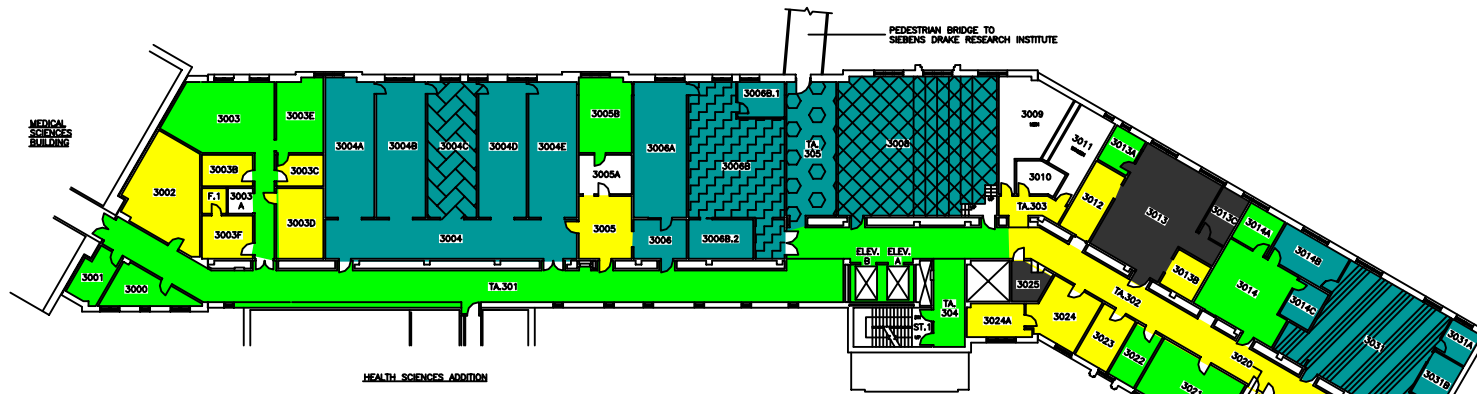

HEALTH SCIENCES ADDITION

THIRD FLOOR

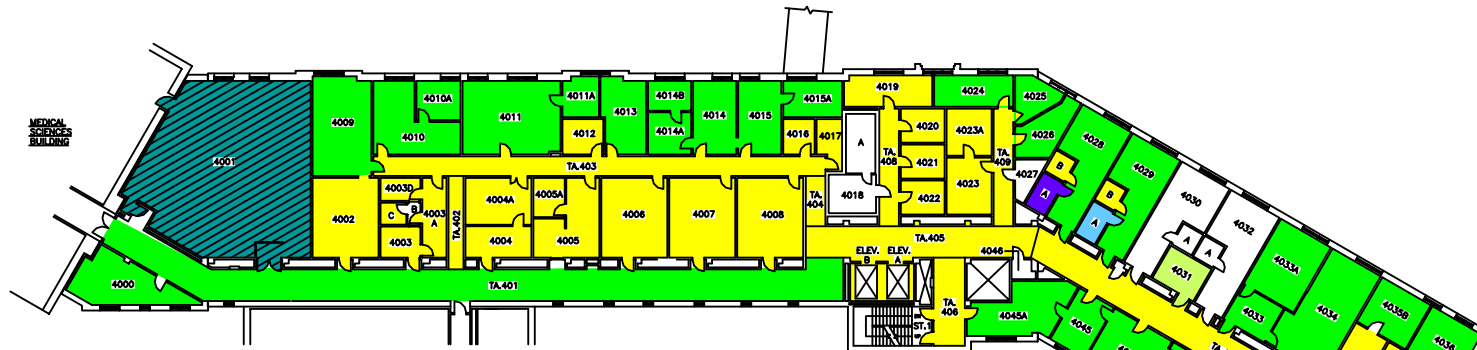


HEALTH SCIENCES ADDITION

FOURTH FLOOR

SYSTEM	ZONE #
102	A
103	B
107	C
108	D
109	E
110	F
111	

THE UNIVERSITY of WESTERN ONTARIO
PHYSICAL PLANT DEPARTMENT

 


Facilities Engineering & Construction



SCALE: 1" = 10' 0" (30.48m)
MINIATURE FLOOR PLANS - LEVELS 07 & 08
(3RD AND 4TH FLOORS)

DENTAL SCIENCES BLDG.

SCALE: 1" = 10' 0" (30.48m)
DATE: 98-01-22
DRAWN BY: R. THOMAS
CHECKED BY: []
APPROVED BY: []
DWG FILE NO: DSB\MIN
GEOMETRIC ELEV.: VARIES
SHEET: 06

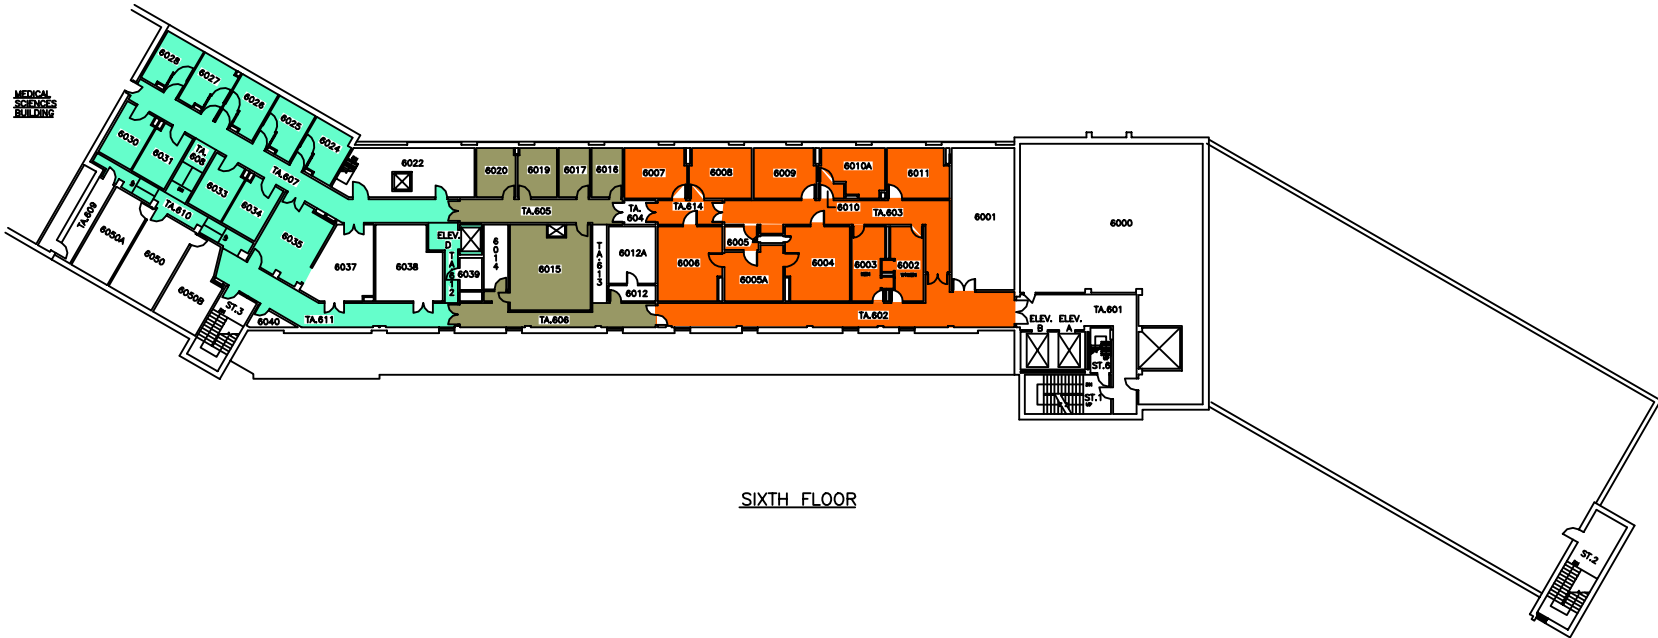

SIXTH FLOOR

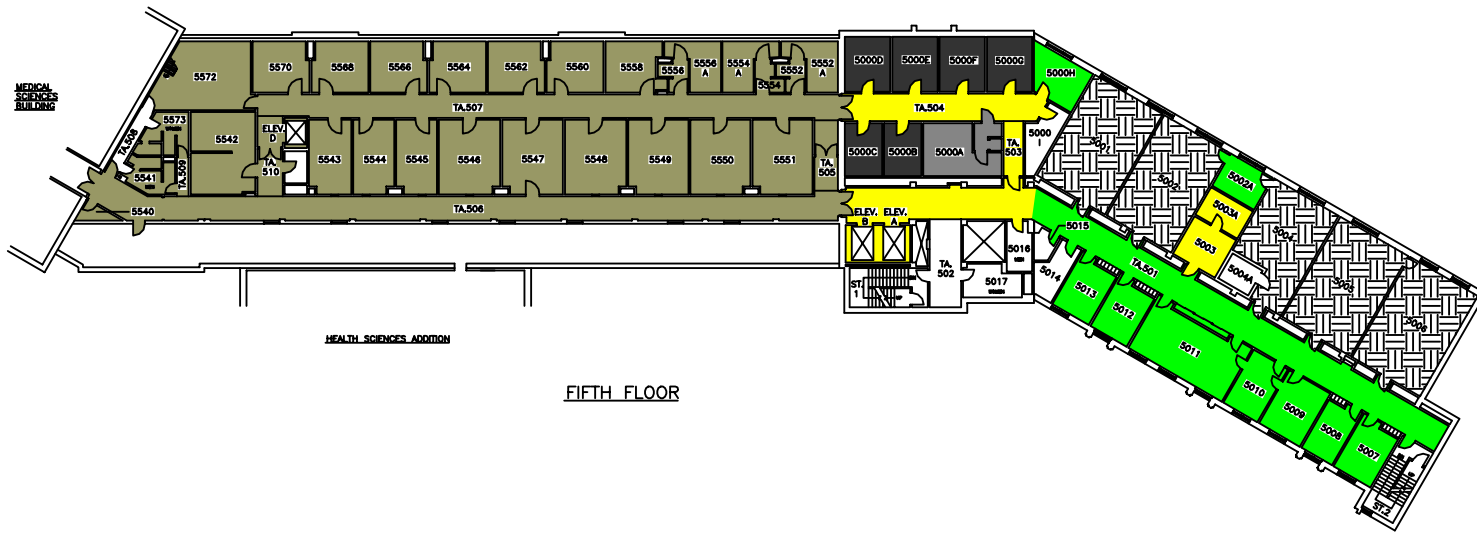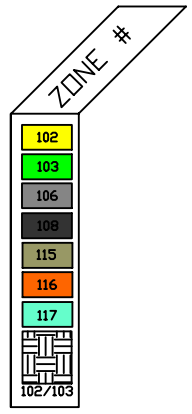

FIFTH FLOOR

THE UNIVERSITY of WESTERN ONTARIO
PHYSICAL PLANT DEPARTMENT

	SCALE
	DATE 98-01-21
	DRAWN R. THOMAS
	CHECKED
	APPROVED
	DRAWN BY DSB/AM
FACILITIES ENGINEERING & CONSTRUCTION SCALE 1" = 100' 1/2" = 120' 1/2" = 150' MINIATURE FLOOR PLANS - LEVELS 09 & 10 (5TH AND 6TH FLOORS)	
DENTAL SCIENCES BLDG.	
07	