



Notice of Service Interruption/Area Closure
Western University
Facilities Management
Client Services 519-661-3304 (fmhelp@uwo.ca)

Submit by E-mail
 Print Form

Date of Interruption/Closure: Time(s):

Building(s) Affected: #1 #2
 #3 #4

Areas/Rooms Affected Alternate Route/Service:

Service to be interrupted: #1 #2
 #3 #4

Description/Reason for Project:

Requester: Date of Request:

Supervising Tradesperson: Unit:

Trade Manager: Unit: Date:

Contractor: Phone #

Coordinator/Project Manager: Phone # Date:

Reviewed by Trade Manager(s)/Shop(s) Affected:

| | | | |
|---|---|--|---|
| Name: <input type="text" value="Electrical / Mechanical Shop"/> | Date: <input type="text" value="Mar 14, 2017"/> | Name: <input type="text" value="WES Control"/> | Date: <input type="text" value="Mar 14, 2017"/> |
|---|---|--|---|

Signature/Stamp: **APPROVED**
 By *spepper (spepper@uwo.ca)* at 2:47 pm, Mar 14, 2017

Signature/Stamp: **REVIEWED**
 By *Wayne Drummond (ppdwad@uwo.ca)* at 2:29 pm, Mar 14, 2017

Name: Date:

Principal Occupants:

Signature/Stamp:

Name: Ext. Date:

Name: Date:

Name: Ext. Date:

Signature/Stamp:

Name: Ext. Date:


Name: Date:

Approval to Proceed: Date:

Signature/Stamp:

APPROVED
 By *Andrew Merucci (amerucci@uwo.ca)* at 10:32 am, Mar 15, 2017


Notes:

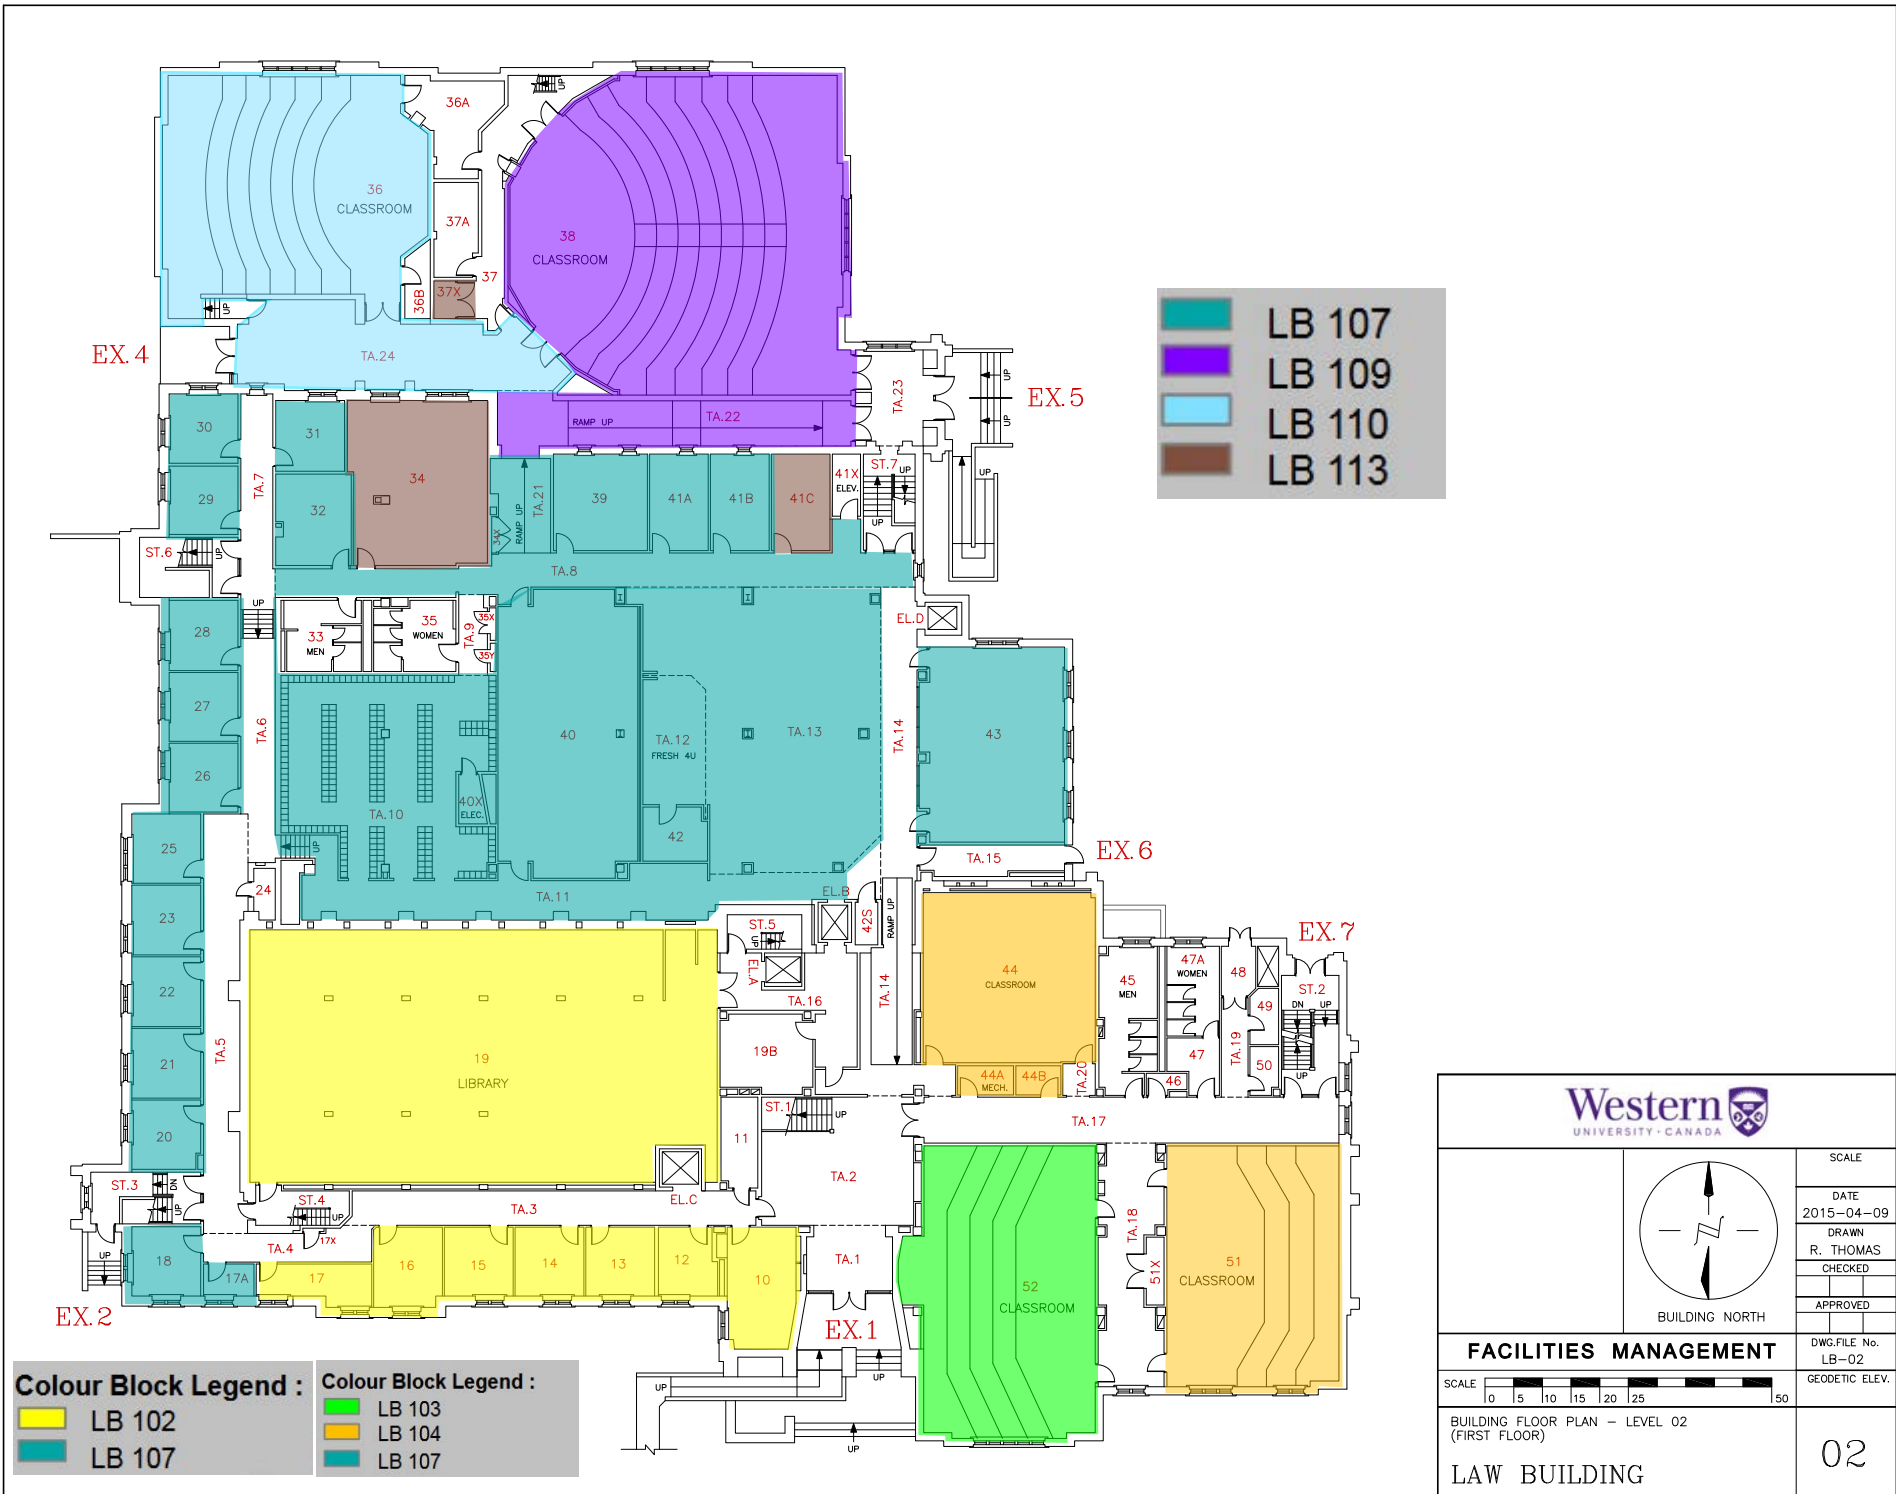

| Colour Block Legend : | | Colour Block Legend : | |
|-----------------------|--------|-----------------------|--------|
| | LB 102 | | LB 103 |
| | LB 107 | | LB 104 |
| | | | LB 107 |


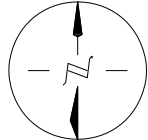

| | |
|--|--------|
| | LB 107 |
| | LB 109 |
| | LB 110 |
| | LB 113 |


| | | |
|---|--|------------------------|
| | | SCALE |
| <p>BUILDING NORTH</p> | | DATE 2015-04-09 |
| | | DRAWN R. THOMAS |
| | | CHECKED |
| | | APPROVED |
| FACILITIES MANAGEMENT | | DWG. FILE No. LB-02 |
| SCALE 0 5 10 15 20 25 50 | | GEODETTIC ELEV. |
| BUILDING FLOOR PLAN - LEVEL 02 (FIRST FLOOR) | | |
| LAW BUILDING | | 02 |

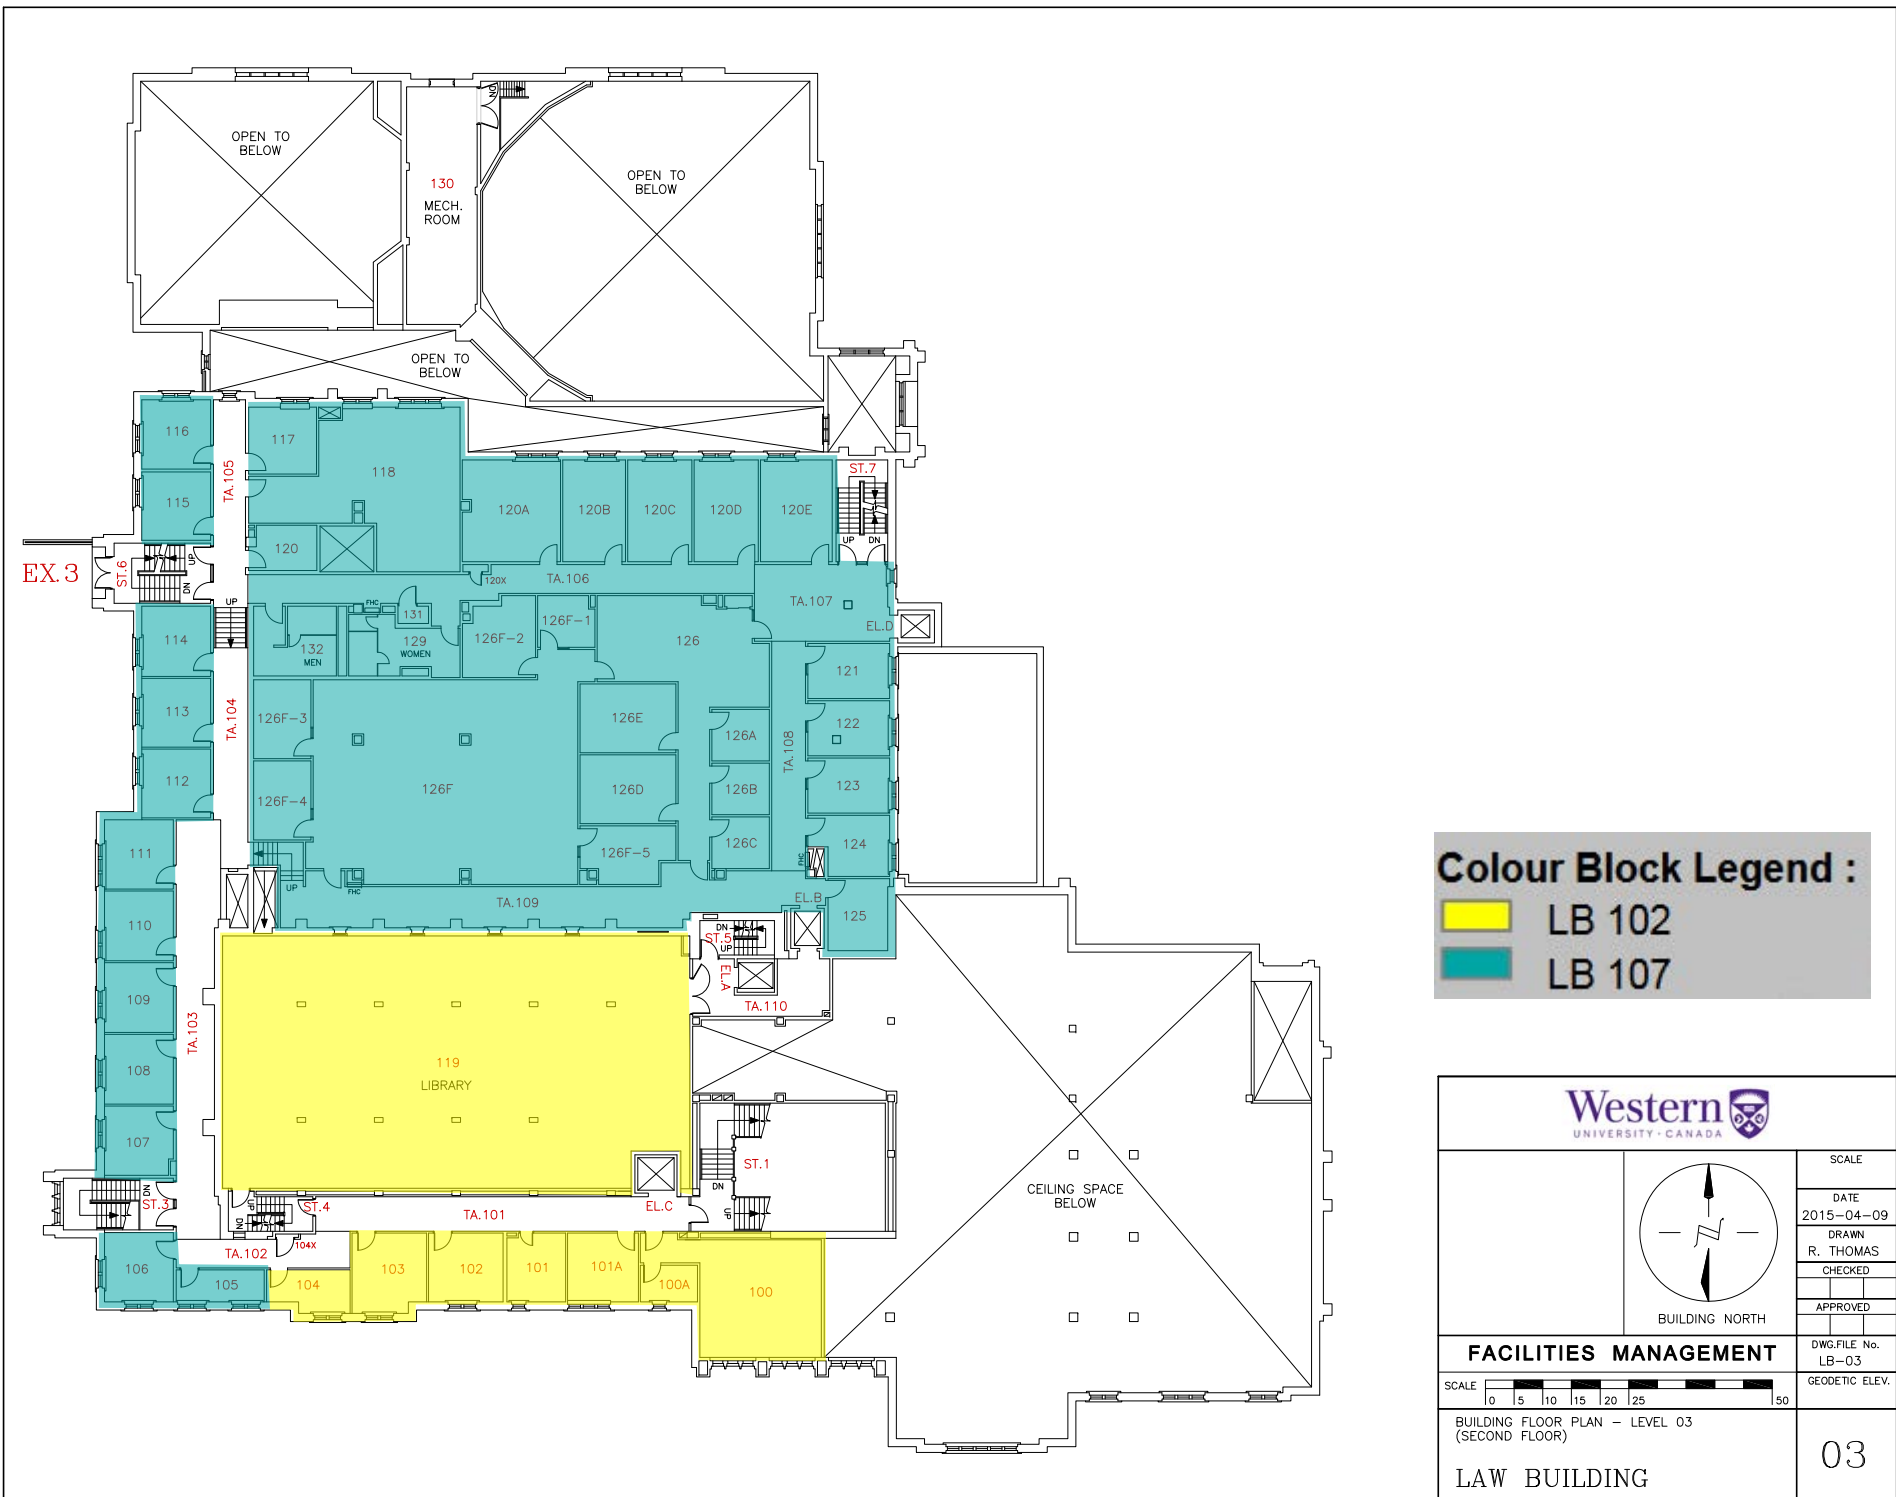


Colour Block Legend :

- LB 102
- LB 107

| | | |
|---|---|--|
|  Western UNIVERSITY • CANADA | | SCALE DATE 2015-04-09 DRAWN R. THOMAS CHECKED APPROVED |
|  BUILDING NORTH | DWG FILE No. LB-03 GEODETIC ELEV. | |
| FACILITIES MANAGEMENT | | |
| SCALE  | | |
| BUILDING FLOOR PLAN - LEVEL 03 (SECOND FLOOR) | | 03 |
| LAW BUILDING | | |

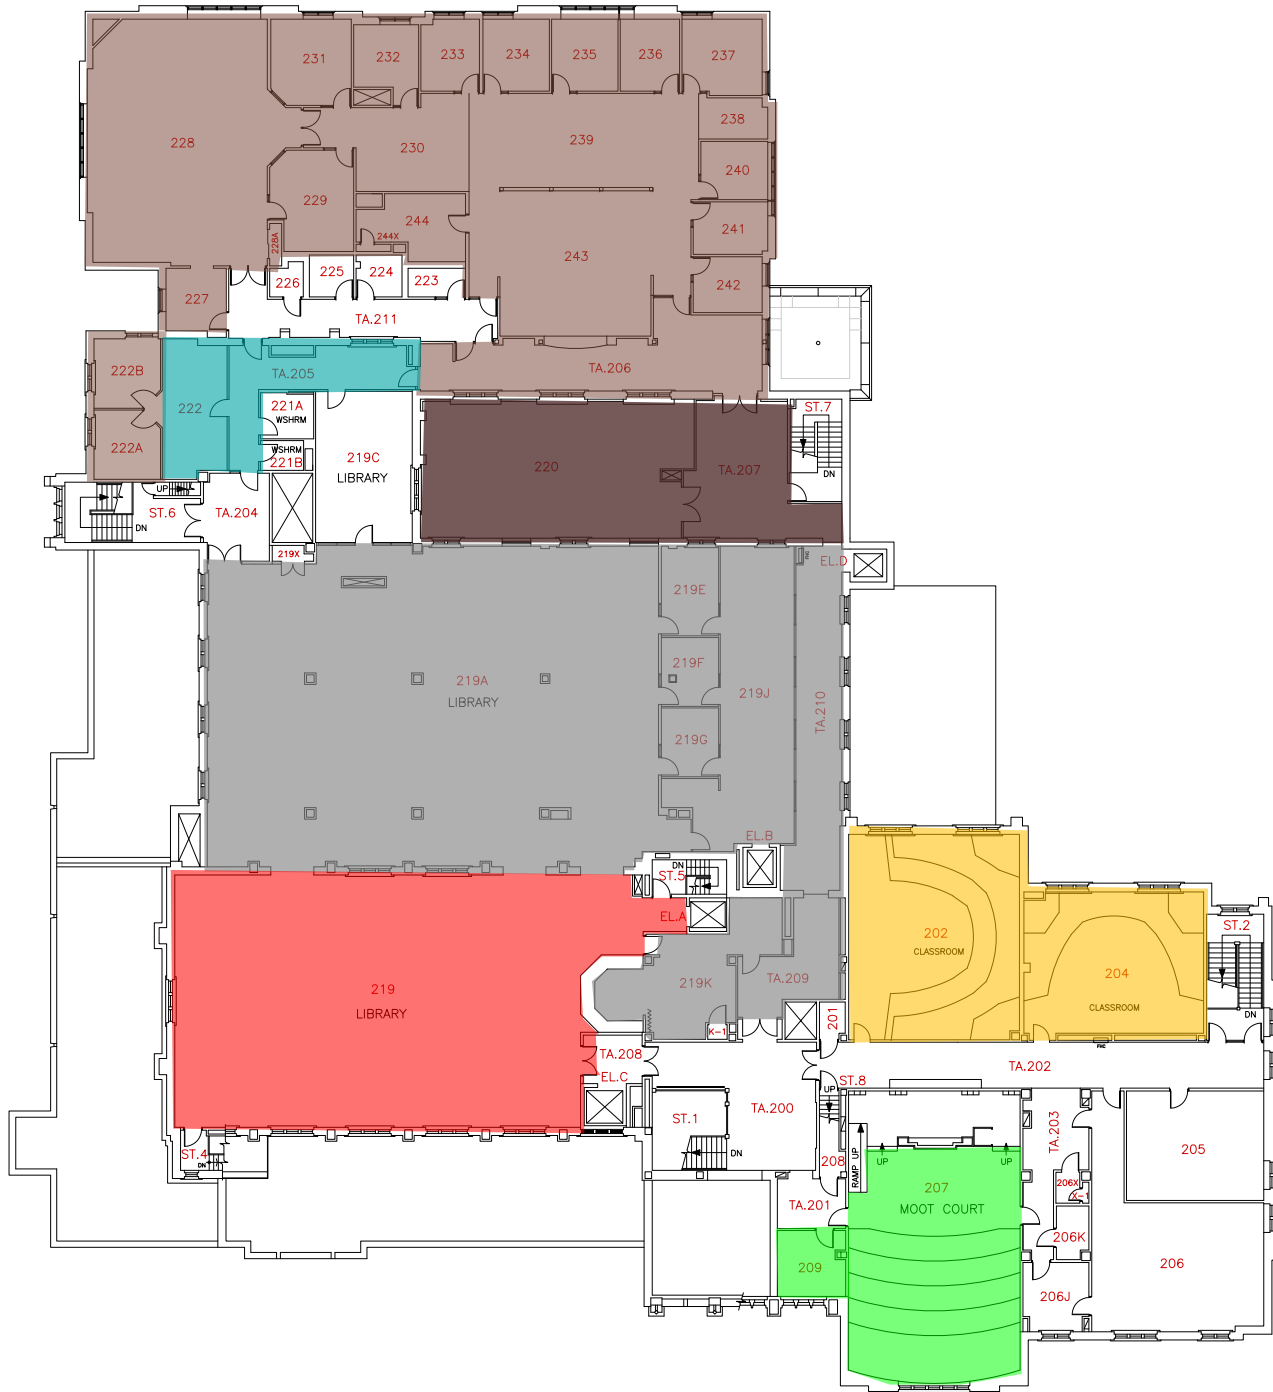

| Fan System | Colour |
|------------|------------|
| 101-500 | Red |
| 103-500 | Green |
| 104-500 | Yellow |
| 106-500 | Grey |
| 107-500 | Teal |
| 108-500 | Brown |
| 113-500 | Dark Brown |

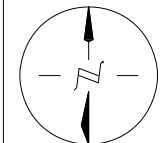

BUILDING NORTH

| |
|--------------------|
| SCALE |
| DATE 2016-04-20 |
| DRAWN R. THOMAS |
| CHECKED |
| APPROVED |

FACILITIES MANAGEMENT

| | |
|--------------------------------|------------------------|
| SCALE | DWG. FILE No. LB-04 |
| 0 5 10 15 20 25 30 35 40 45 50 | GEODETTIC ELEV. |

BUILDING FLOOR PLAN - LEVEL 04
(THIRD FLOOR)

LAW BUILDING

04