



Notice of Service Interruption/Area Closure
Western University
Facilities Management
Client Services 519-661-3304 (fmhelp@uwo.ca)

Submit by E-mail
 Print Form

Date of Interruption/Closure: Time(s):

Building(s) Affected: #1 #2
 #3 #4
 Areas/Rooms Affected Alternate Route/Service:

Service to be interrupted: #1 #2
 #3 #4
 Description/Reason for Project:

Requester: Date of Request:



Supervising Tradesperson: Unit:
 Trade Supervisor: Unit: Date:

Contractor: Phone #
 Coordinator/Project Manager: Phone # Date:

Reviewed by Trade Supervisor(s)/Shop(s) Affected:

Name: <input type="text" value="Electrical Mechanical Shop"/>	Date: <input type="text"/>	Name: <input type="text" value="WES"/>	Date: <input type="text"/>
Signature/Stamp:		Signature/Stamp:	
Name: <input type="text"/>	Date: <input type="text"/>	Principal Occupants:	
Signature/Stamp: <input type="text"/>		Name: <input type="text"/>	Ext. <input type="text"/>
Name: <input type="text"/>	Date: <input type="text"/>	Name: <input type="text"/>	Ext. <input type="text"/>
Signature/Stamp: <input type="text"/>		Name: <input type="text"/>	Ext. <input type="text"/>
Name: <input type="text"/>	Date: <input type="text"/>	Name: <input type="text"/>	Ext. <input type="text"/>
Signature/Stamp: <input type="text"/>		Approval to Proceed: <input type="text"/>	
Name: <input type="text"/>	Date: <input type="text"/>	 By Andrew (fmfinterr@uwo.ca) at 3:57 pm, Aug 12, 2014	


Notes:

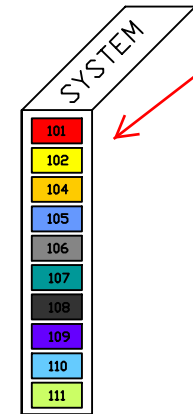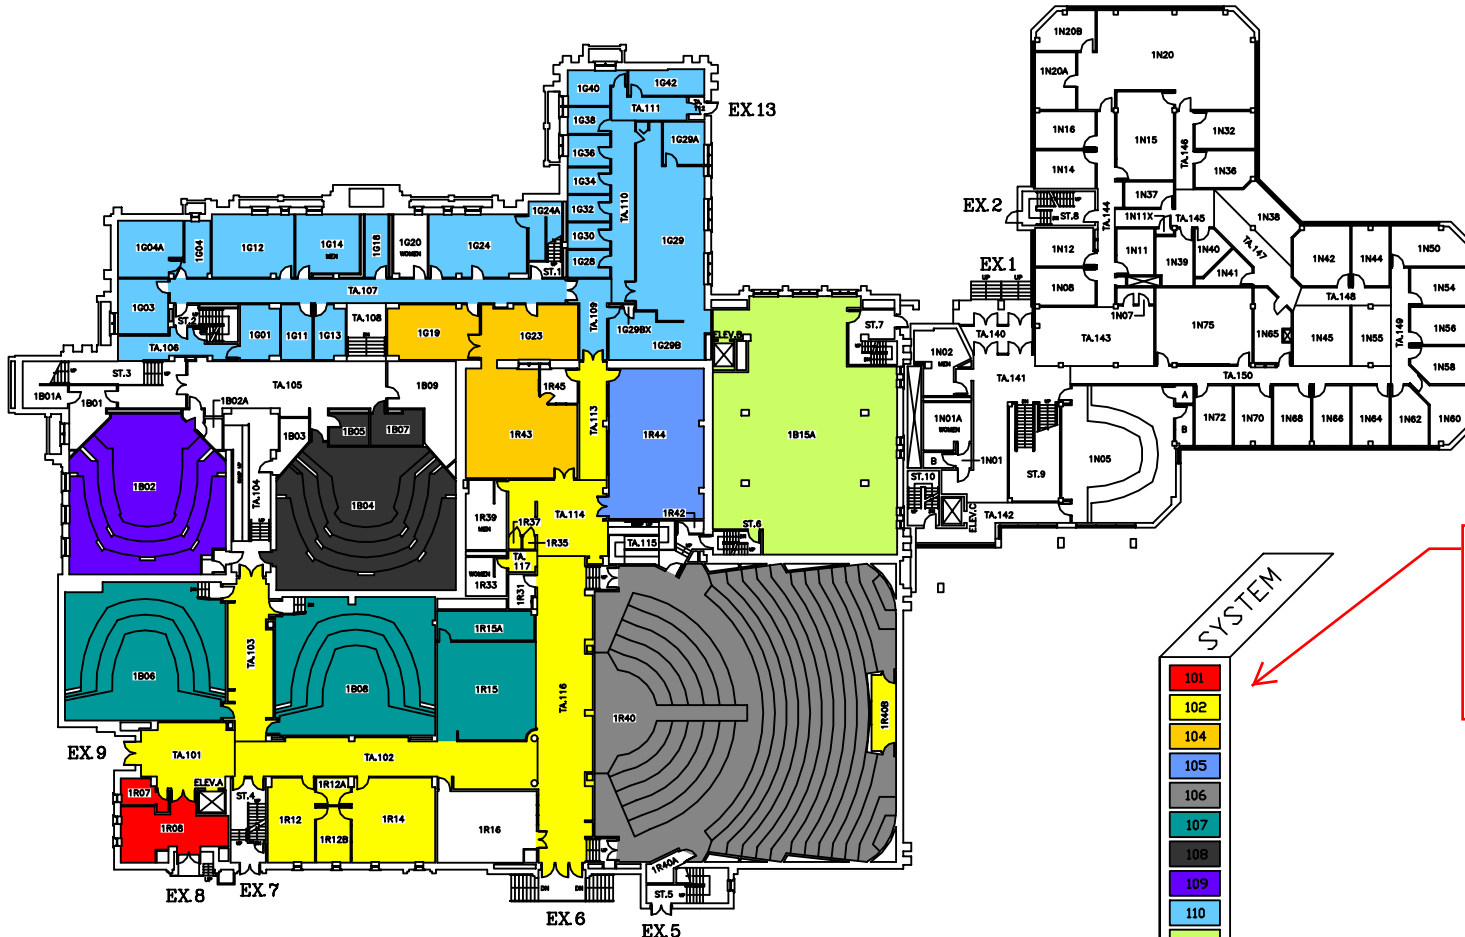

FAN 101, 102 & 106 OFF ON ALL FLOORS AUG 14-15 8:00 AM - 4:00 PM

THE UNIVERSITY of WESTERN ONTARIO
PHYSICAL PLANT DEPARTMENT

	SCALE
	DATE 98-09-14
	DRAWN R. THOMAS
	CHECKED
	APPROVED
Facilities Engineering & Construction SCALE 0 5 10 15 20 25 30 MINATURE FLOOR PLAN - LEVEL 1 BUSINESS SCHOOL and N.C.M.R.D.	SHEET NO. SBA/AM GEOMETRIC ELEV. SHEET 02

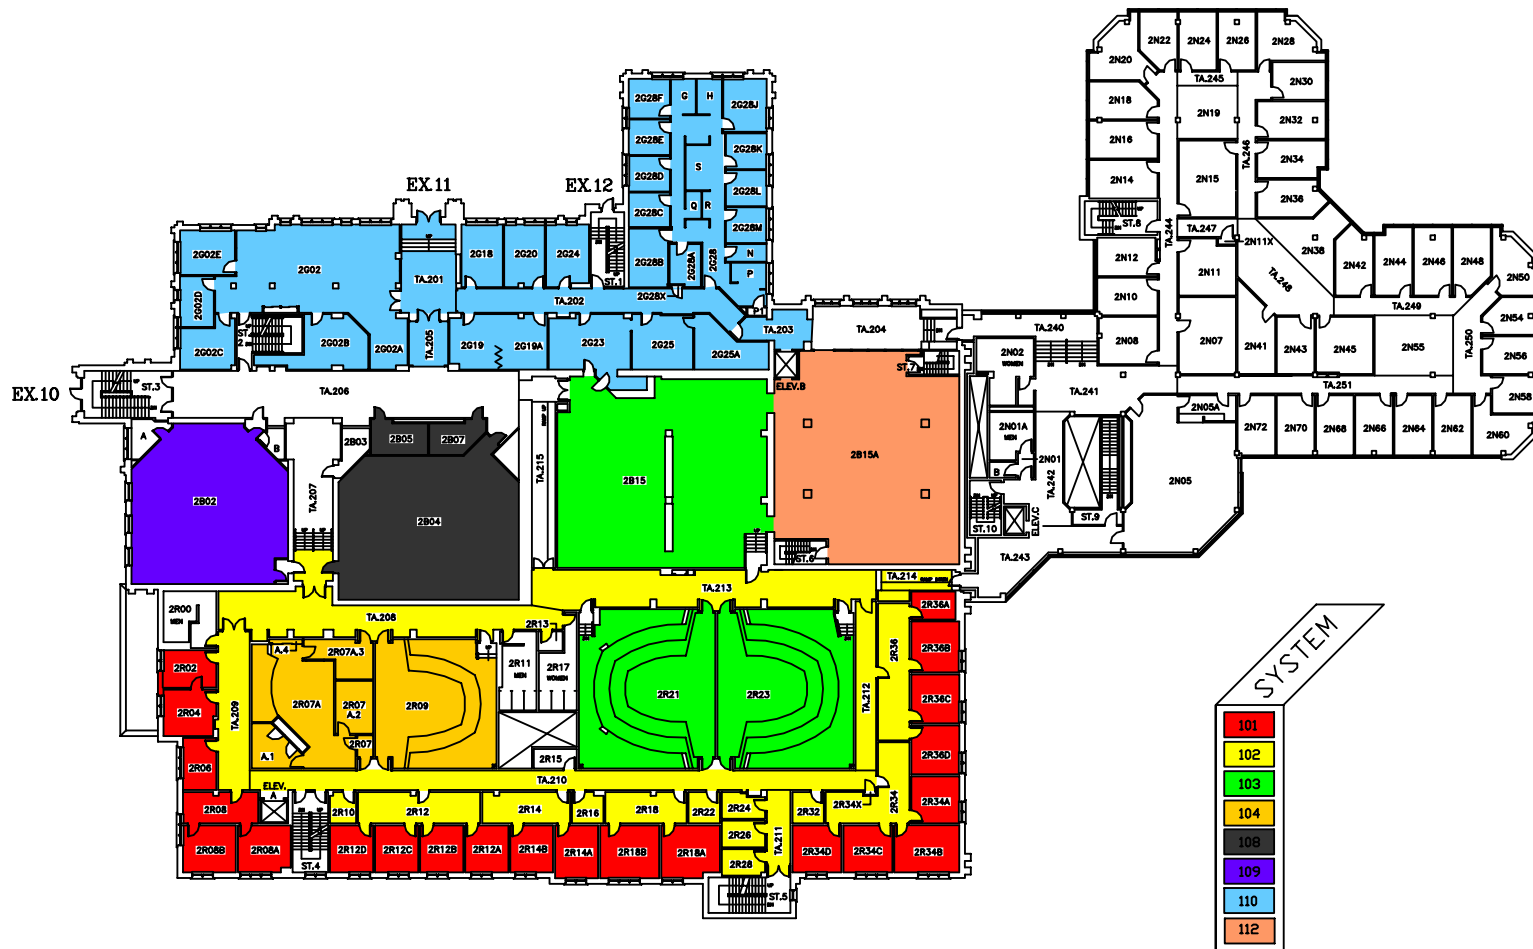

THE UNIVERSITY of WESTERN ONTARIO
PHYSICAL PLANT DEPARTMENT


SCALE: _____
 DATE: 97-09-09
 DRAWN BY: R. THOMAS
 CHECKED BY: _____
 APPROVED BY: _____
 SHEET NO.: SBA/MIN
 GEODETIC ELEV.: _____

Facilities Engineering & Construction

SCALE: 1" = 1' 0" 1 1/2" 2" 2 1/2" 3" 4" 5" 6" 8" 10" 12" 15" 20" 25" 30"

MINIATURE FLOOR PLAN - LEVEL 2
**BUSINESS SCHOOL
 and N.C.M.R.D.**

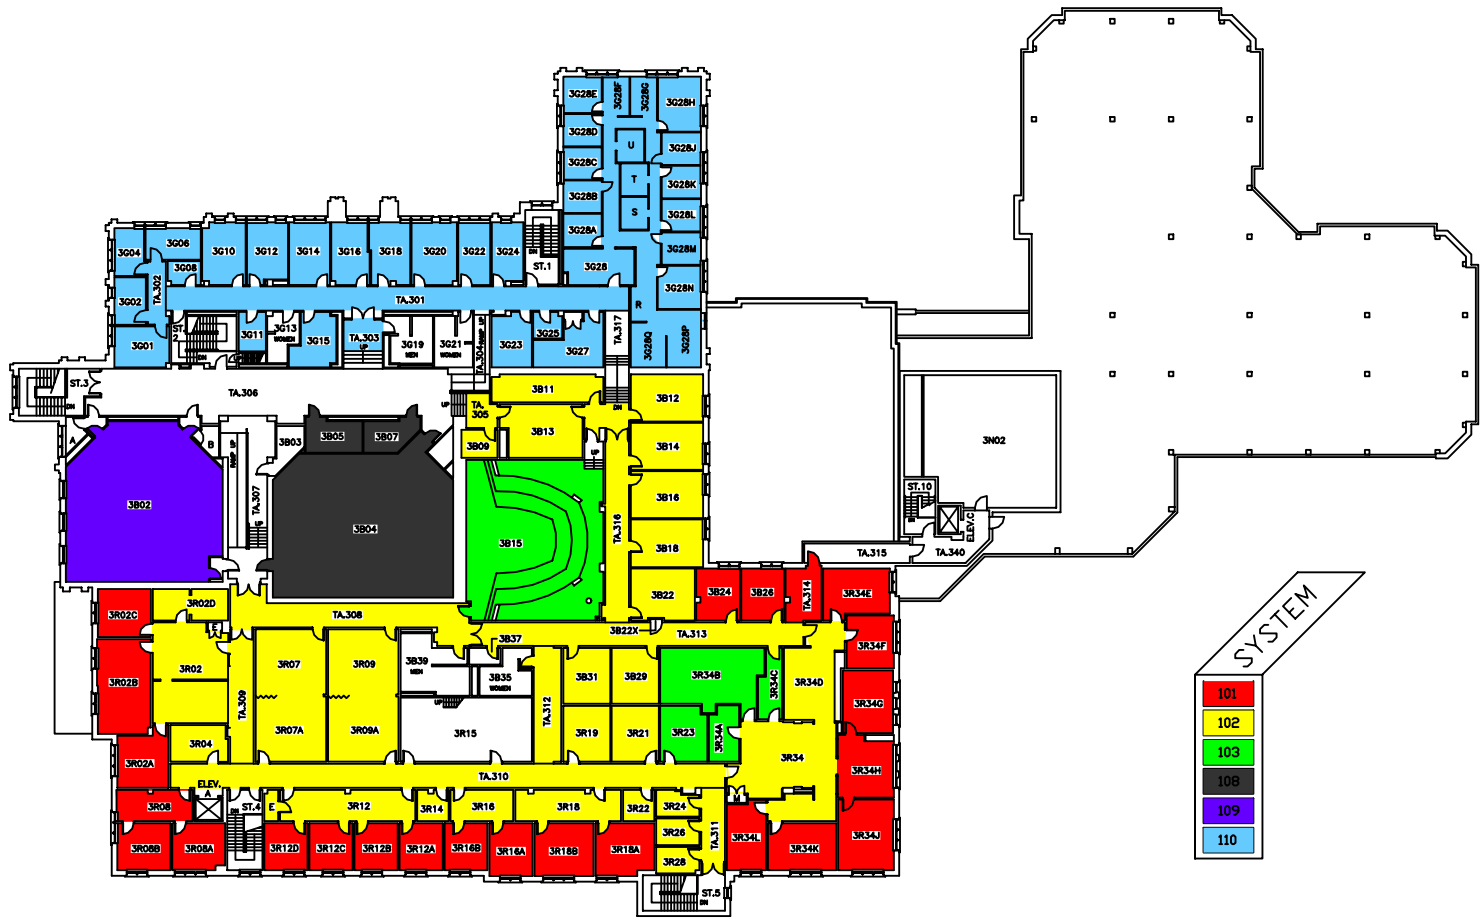


SHEET: 03




SYSTEM

101
102
103
108
109
110

 THE UNIVERSITY of WESTERN ONTARIO
PHYSICAL PLANT DEPARTMENT

	SCALE
	DATE 97-08-11
	DESIGNED R. THOMAS
	CHECKED
	APPROVED
	DRAWN BY SBA/MIN
SCALE 1" = 10' 0" (1:120) MINATURE FLOOR PLAN - LEVEL 3 BUSINESS SCHOOL and N.C.M.R.D.	
SHEET 04	

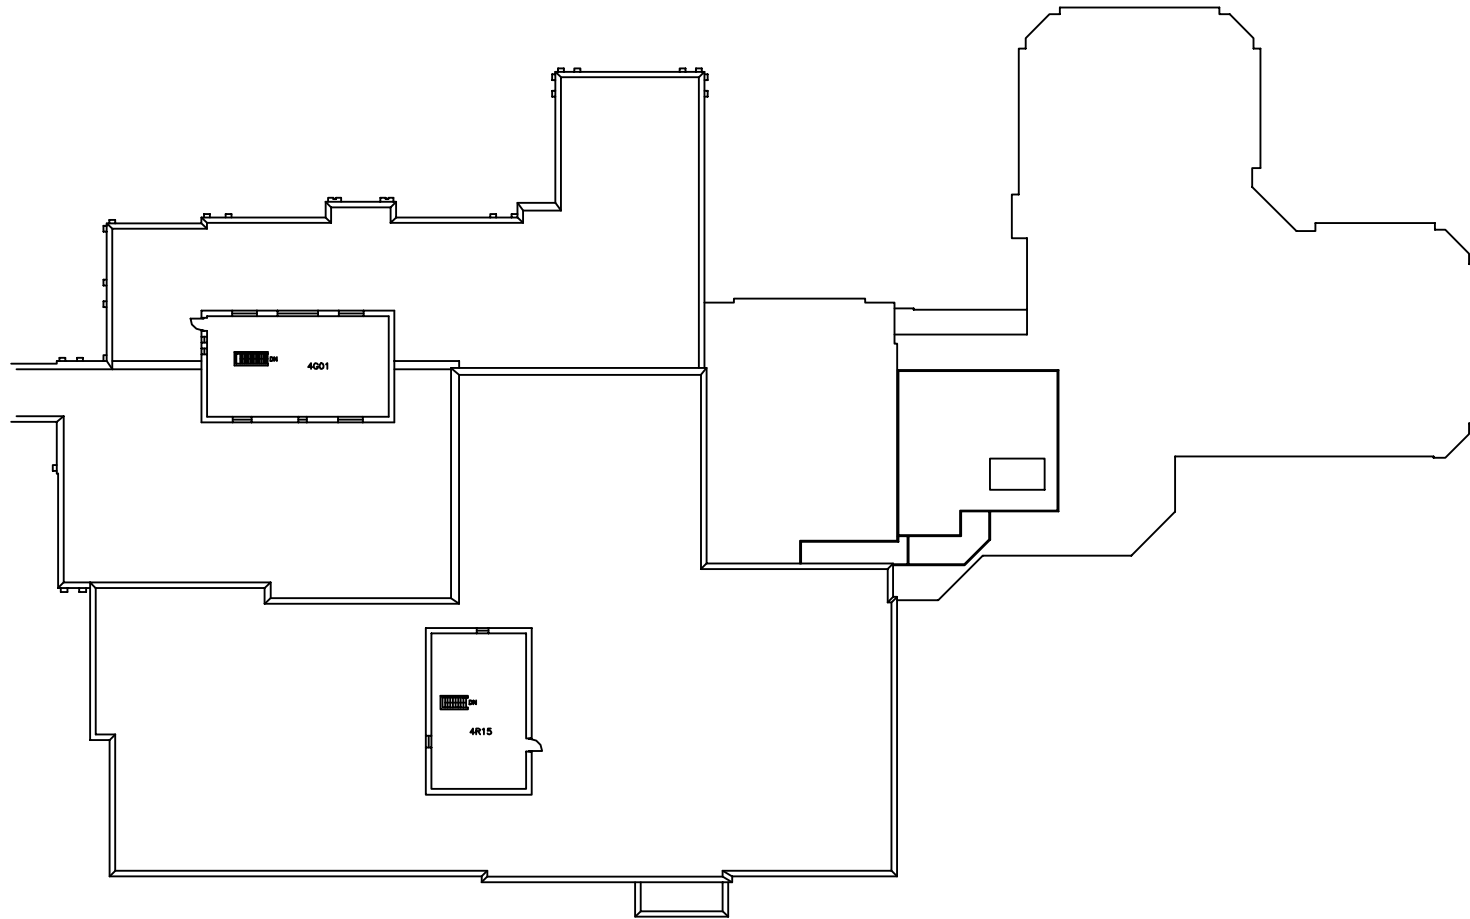

THE UNIVERSITY of WESTERN ONTARIO PHYSICAL PLANT DEPARTMENT	
	SCALE
	DATE 97-08-11
	DRAWN R. THOMAS
	CHECKED
	APPROVED
Facilities Engineering & Construction	
MINATURE FLOOR PLAN - LEVEL 4 BUSINESS SCHOOL and N.C.M.R.D.	
SHEET	05