



**Notice of Service Interruption/Area Closure**  
**Western University**  
**Facilities Management**  
**Client Services 519-661-3304 (fmhelp@uwo.ca)**

Submit by E-mail  
 Print Form

Date of Interruption/Closure:  **REVISED** 8:26 am, May 18, 2018 Time(s):

Building(s) Affected: #1  #2   
 #3  #4   
 Areas/Rooms Affected Alternate Route/Service:

Service to be interrupted: #1  #2   
 #3  #4   
 Description/Reason for Project:

Requester:  Date of Request:

Supervising Tradesperson:  Unit:   
 Trade Manager:  Unit:  Date:

Contractor:  Phone #   
 Coordinator/Project Manager:  Phone #  Date:

Reviewed by Trade Manager(s)/Shop(s) Affected:

Name: <input type="text" value="Electrical / Mechanical Shop"/>	Date: <input type="text"/>	Name: <input type="text" value="WES Control"/>	Date: <input type="text" value="May 11, 2018"/>
Signature/Stamp: <b>REVIEWED</b> <small>By spepper (spepper@uwo.ca) at 1:48 pm, May 16, 2018</small>		Signature/Stamp: <b>REVIEWED</b> <small>By Jesse Atkinson (jatkin48@uwo.ca) at 1:27 pm, May 16, 2018</small>	


Principal Occupants:

Name: <input type="text"/>	Ext. <input type="text"/>	Date: <input type="text"/>
Name: <input type="text"/>	Ext. <input type="text"/>	Date: <input type="text"/>
Name: <input type="text"/>	Ext. <input type="text"/>	Date: <input type="text"/>
Name: <input type="text"/>	Ext. <input type="text"/>	Date: <input type="text"/>

Approval to Proceed:  Date:

**APPROVED**  
 By Dara Gomez (dgomez5@uwo.ca) at 1:54 pm, May 16, 2018

Notes:

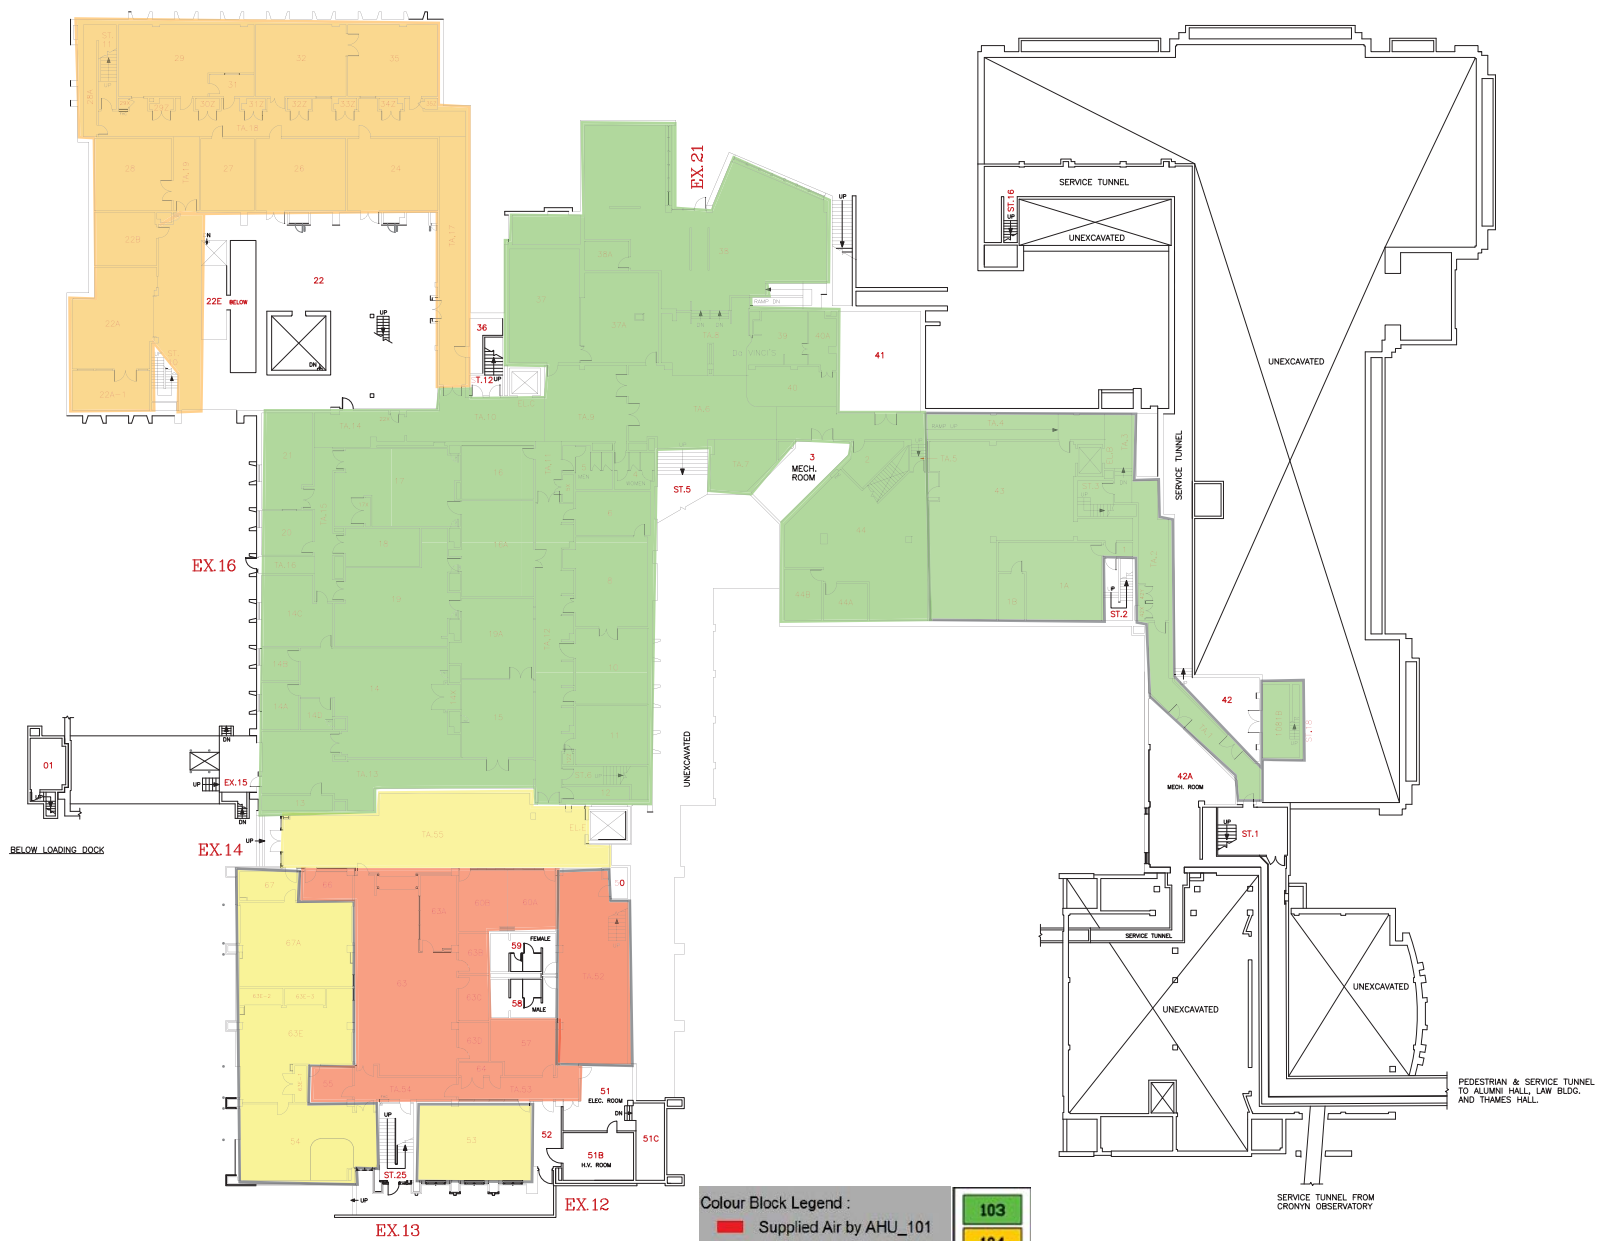


**Colour Block Legend :**

- Supplied Air by AHU\_101
- Supplied Air by AHU\_102
- 103
- 104

		SCALE
<p>BUILDING NORTH</p>		DATE 2016-08-05
<b>FACILITIES MANAGEMENT</b>		DRAWN R. THOMAS
		CHECKED
BUILDING FLOOR PLAN - LEVEL 01 (GROUND FLOOR)		APPROVED
SPENCER ENGINEERING		DWG. FILE No. SERV-01
		GEOGRAPHIC ELEV. 01

AHU 105

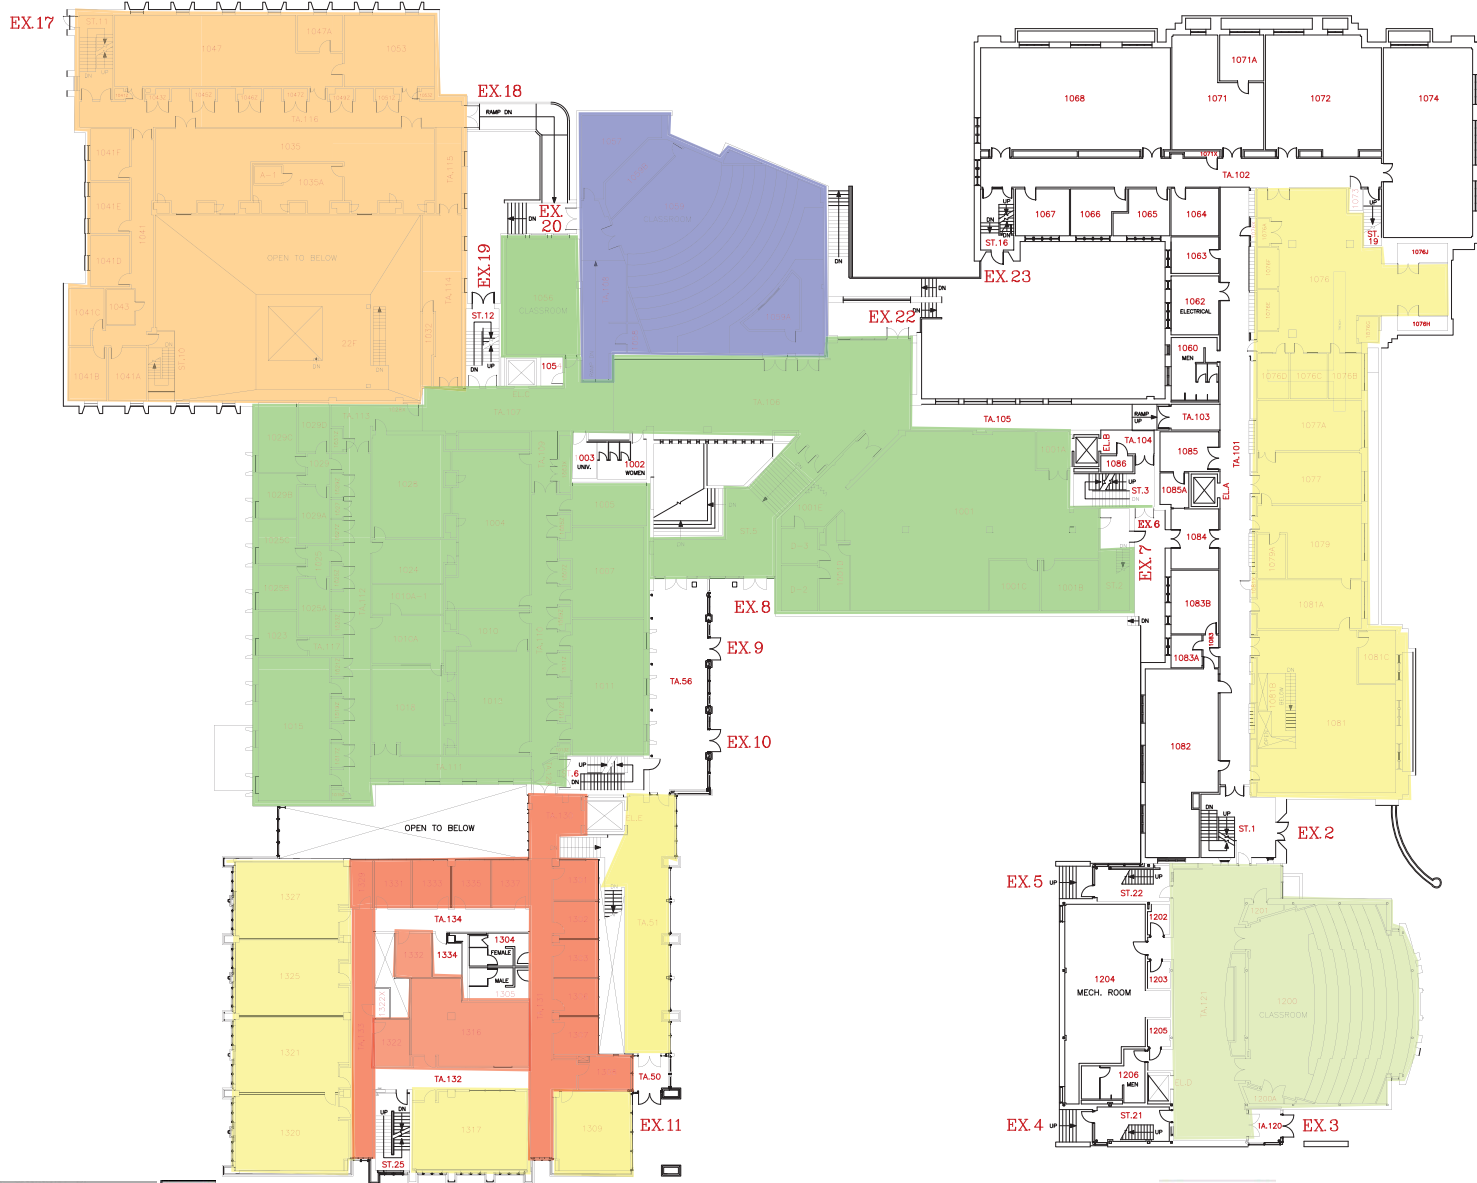

Colour Block Legend :

103	Supplied Air by AHU_101
104	Supplied Air by AHU_102

AHU 111


		SCALE
		DATE 2016-08-05
BUILDING NORTH		DRAWN R. THOMAS
FACILITIES MANAGEMENT		CHECKED
SCALE 0 5 10 15 20 25 30 35 40 45 50		APPROVED
BUILDING FLOOR PLAN - LEVEL 02 (FIRST FLOOR PLAN)		DWG. FILE No. SEB-02
SPENCER ENGINEERING		02

Colour Block Legend :

- Supplied Air by AHU\_101
- Supplied Air by AHU\_102

103

104

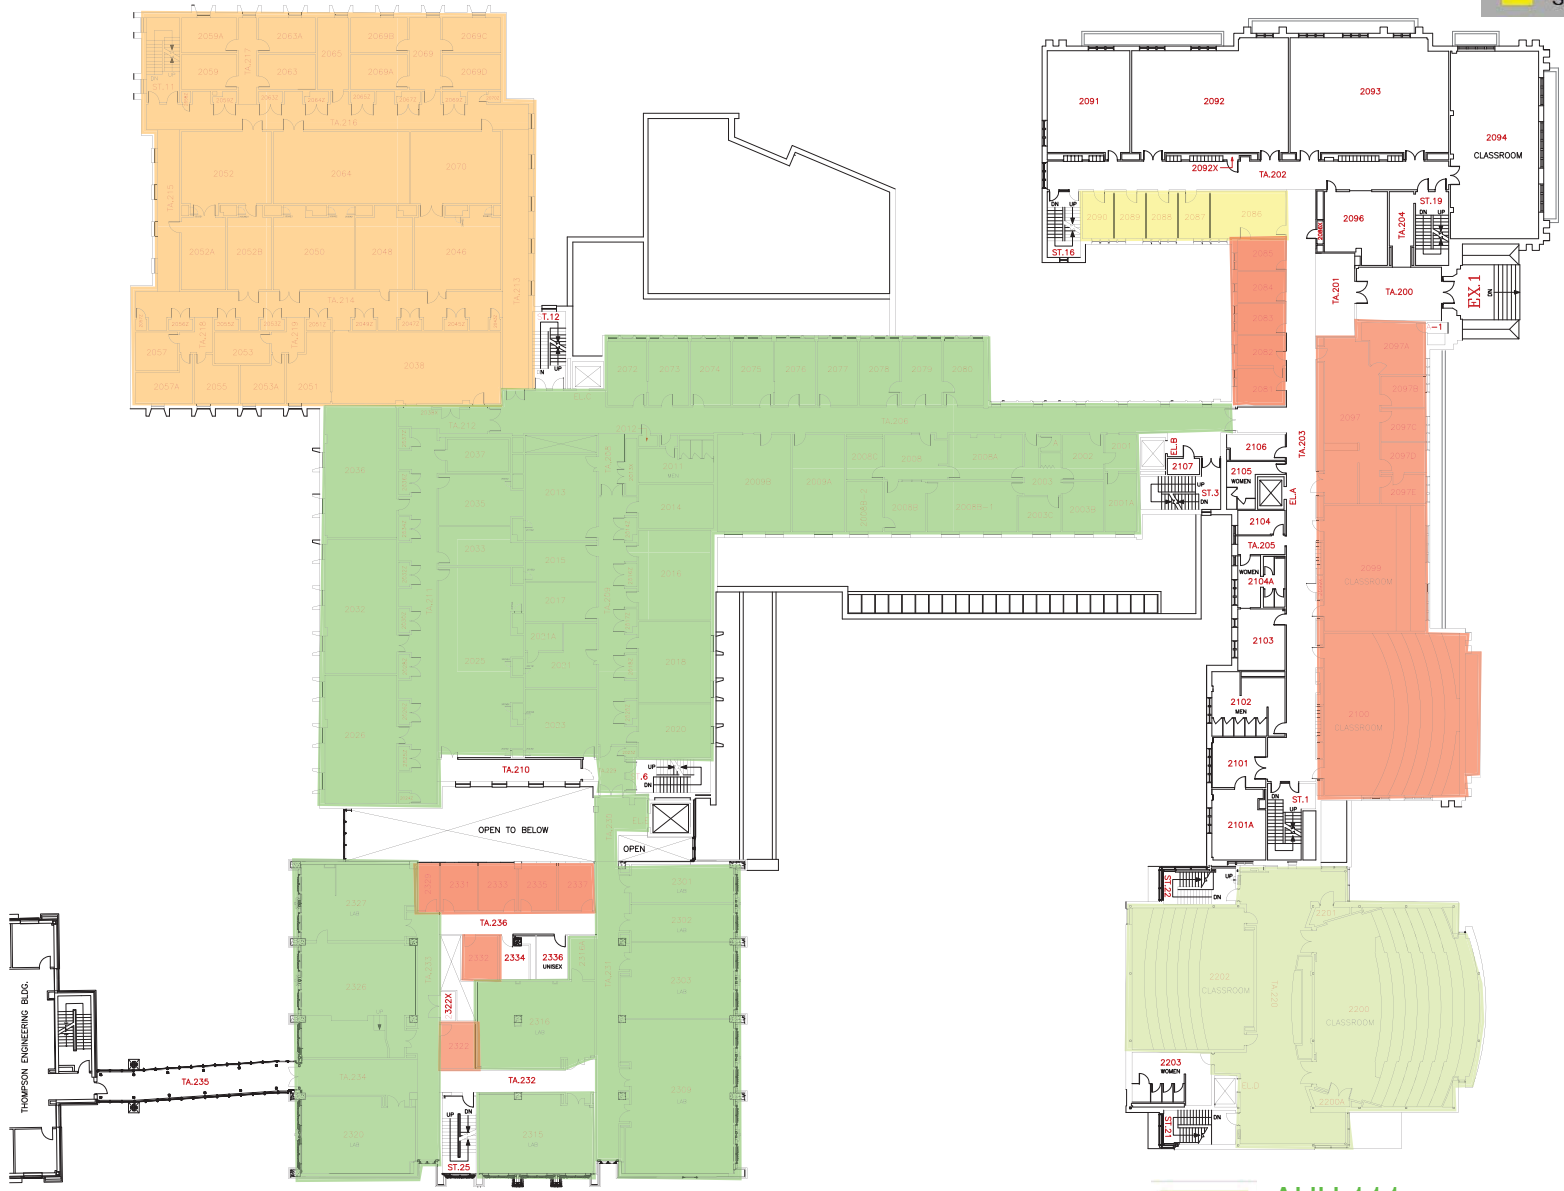


	BUILDING NORTH
<b>FACILITIES MANAGEMENT</b>	
SCALE 0 5 10 15 20 25 30 35 40 45 50	DATE 2016-08-05
BUILDING FLOOR PLAN - LEVEL 03 (SECOND FLOOR PLAN)	DRAWN BY R. THOMAS
SPENCER ENGINEERING	CHECKED BY [ ]
	APPROVED BY [ ]
	DWG FILE No. SEB-03
	GEODETIC ELEV. [ ]
	<b>03</b>

Colour Block Legend :

- Supplied Air by AHU\_101
- Supplied Air by AHU\_102

103
104

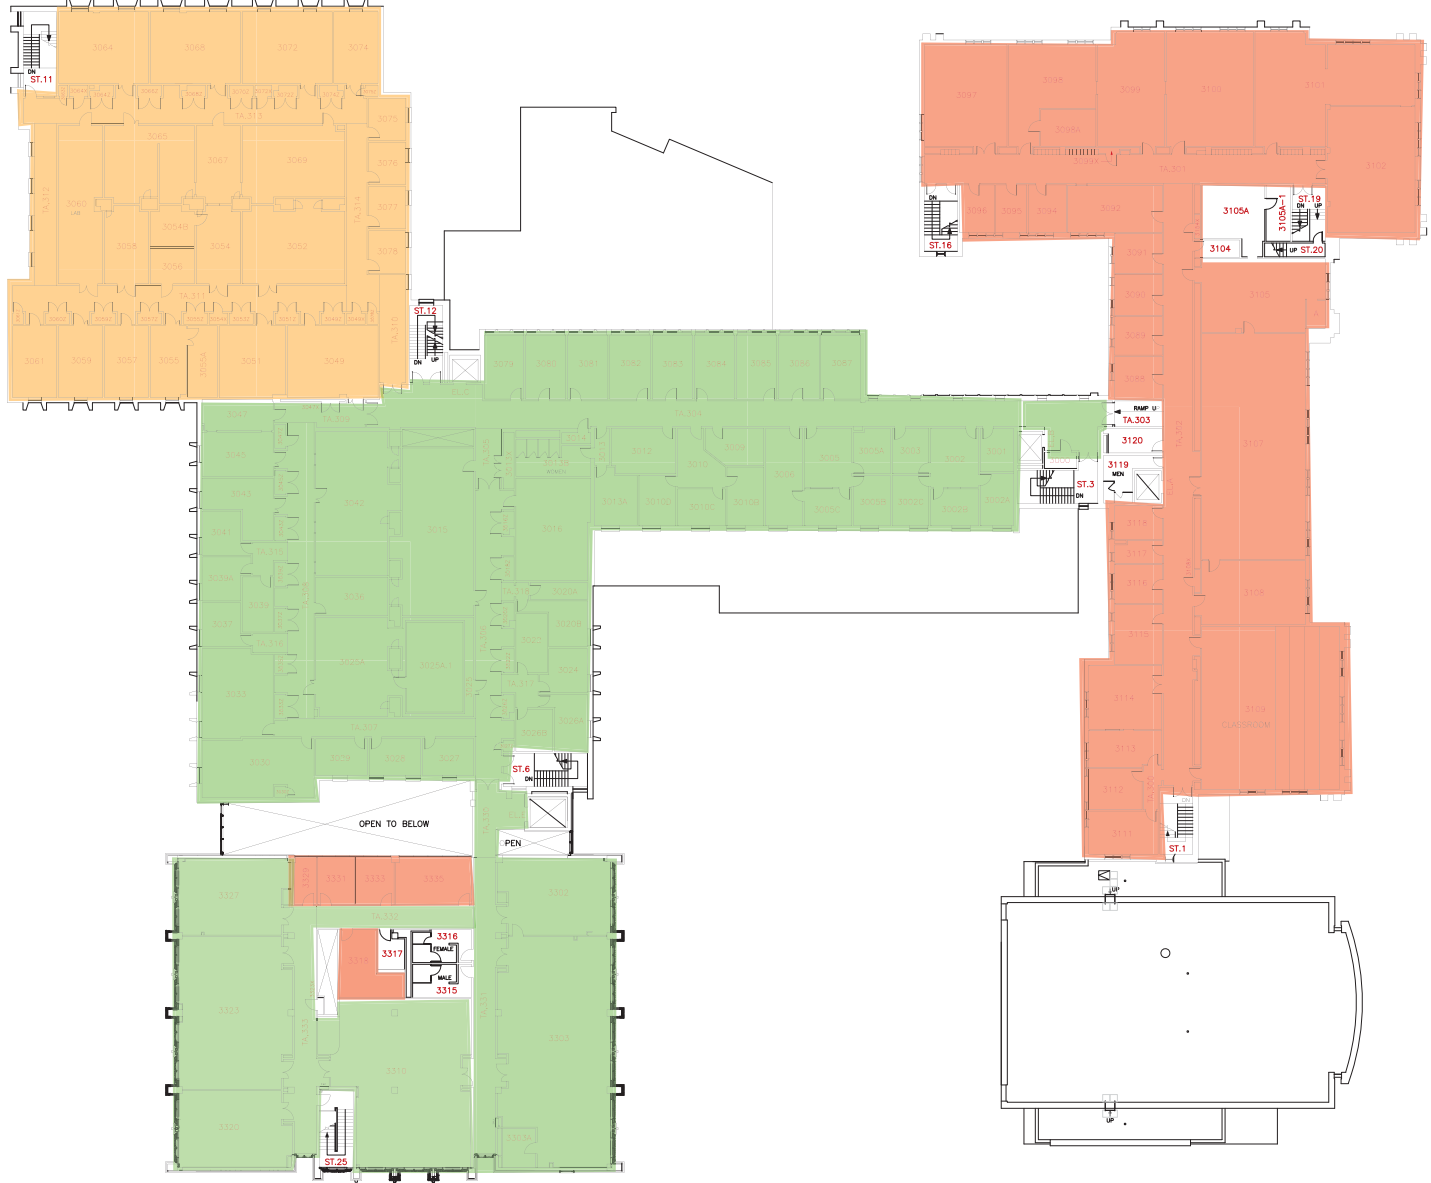

 Western UNIVERSITY - CANADA		SCALE DATE 2016-08-05 DRAWN R. THOMAS CHECKED APPROVED
 BUILDING NORTH		DWG. FILE No. SEB-04 GEOMETRIC ELEV.
<b>FACILITIES MANAGEMENT</b>		
SCALE 0 5 10 15 20 25 30		
BUILDING FLOOR PLAN - LEVEL 04 (THIRD FLOOR PLAN)		
SPENCER ENGINEERING		04