



Notice of Service Interruption/Area Closure
Western University
Facilities Management
Client Services 519-661-3304 (fmhelp@uwo.ca)

Submit by E-mail

Print Form

Date of Interruption/Closure

Time(s):

Building(s) #1

#2

Affected:

#3

#4

Areas/Rooms Affected Alternate Route/Service:

Areas served by Fan 101. See attached HVAC drawings.

Service to be interrupted: #1

#2

#3

#4

Description/Reason for Project:

Emergency repairs to leaking control valve in 4058.

Requester:

Date of Request:

Supervising Tradesperson:

Unit:

Trade Manager:

Unit:

Date:

Contractor:

Phone #

Coordinator/Project Manager:

Phone #

Date:

Reviewed by Trade Manager(s)/Shop(s) Affected:

Name:

Date:

Name:

Date:

Signature/
Stamp:

Signature/
Stamp:

Name:

Date:

Principal Occupants:

Signature/
Stamp:

Name:

Ext.

Date:

Name:

Ext.

Date:

Name:

Date:

Name:

Ext.

Date:

Signature/
Stamp:

Name:

Ext.

Date:

Name:

Date:

Signature/
Stamp:


Approval to Proceed:


Date:

APPROVED

By Dan Trudgeon at 11:07 am, Aug 21, 2017

Notes:

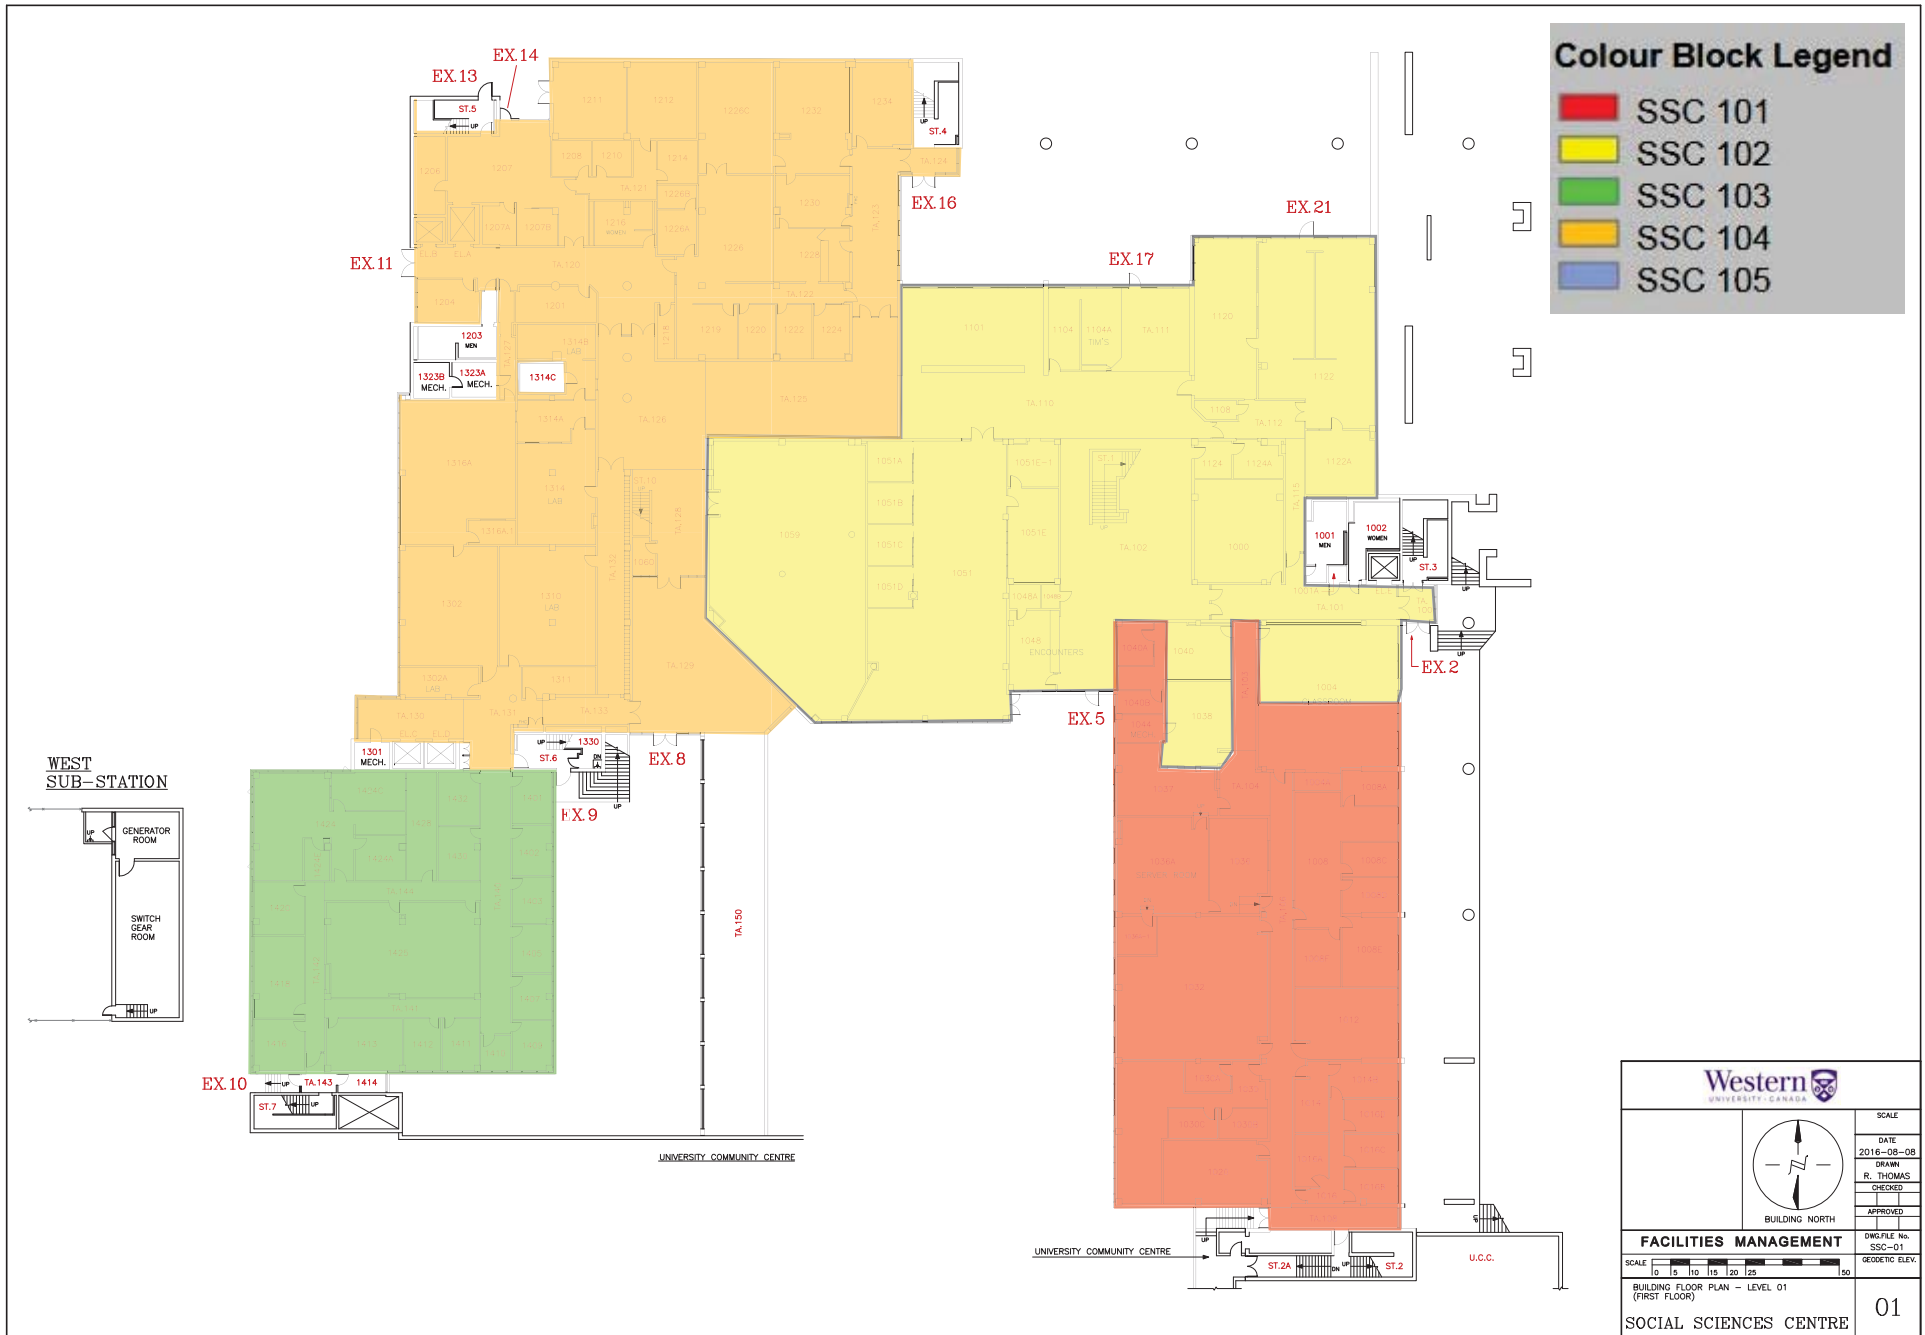


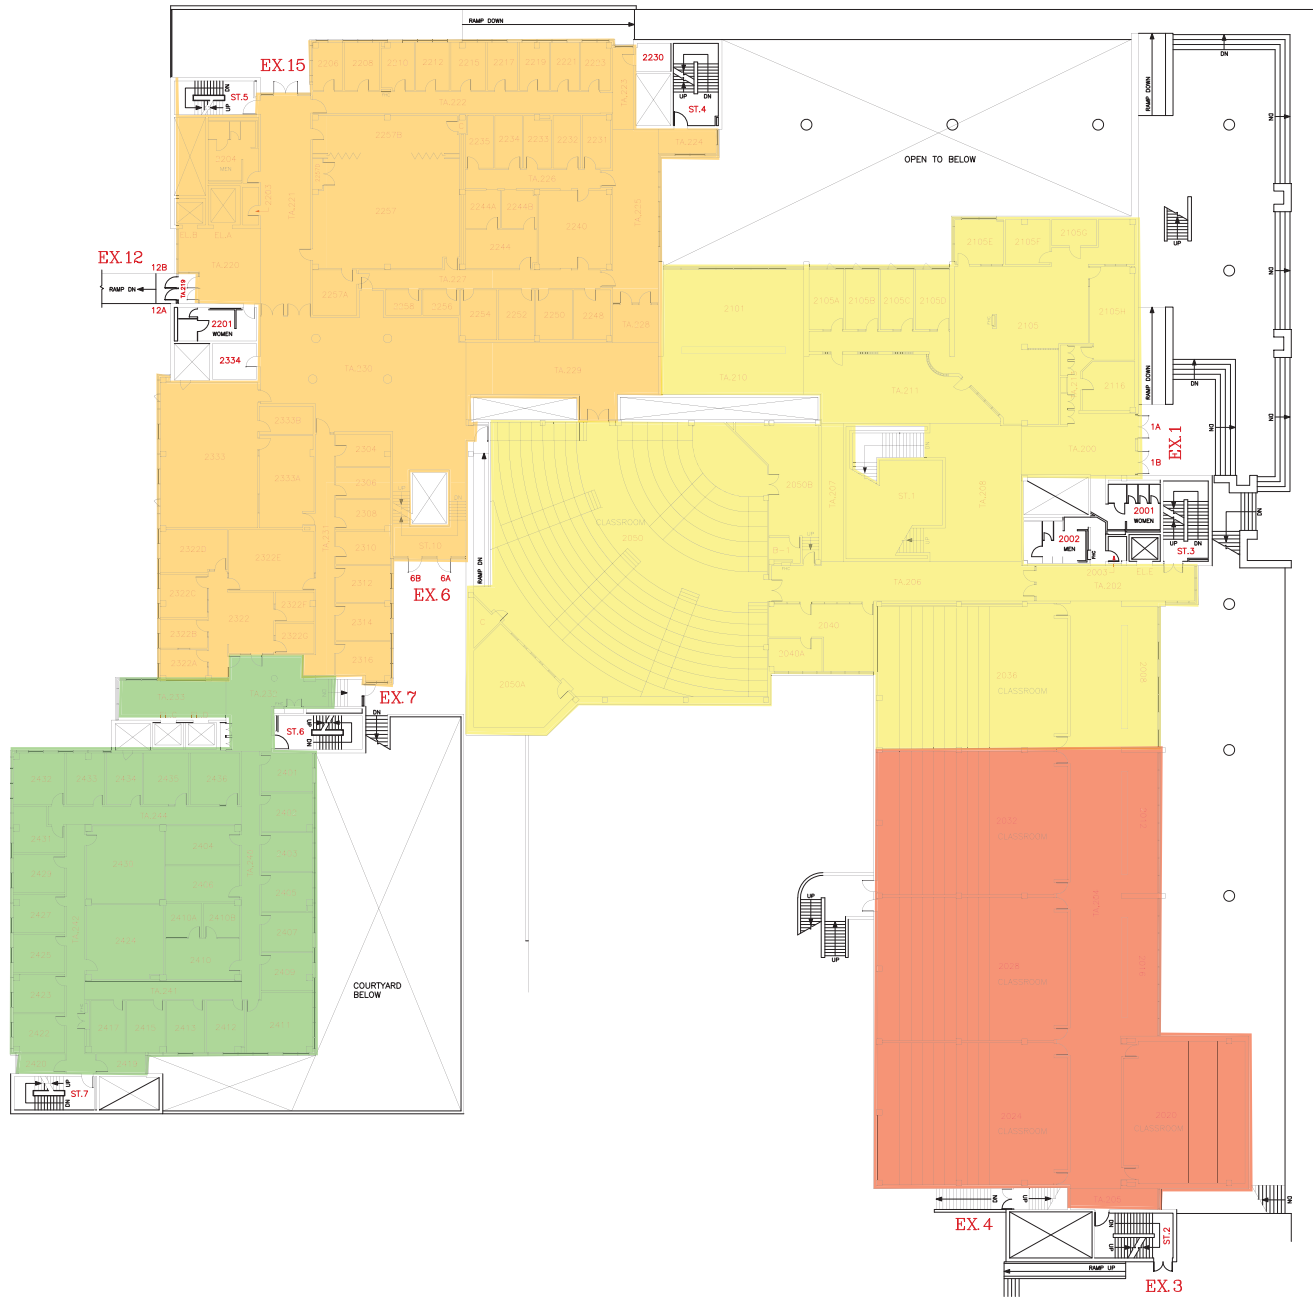


Colour Block Legend

- SSC 101
- SSC 102
- SSC 103
- SSC 104
- SSC 105

 Western UNIVERSITY - CANADA		SCALE DATE 2017-01-09 DRAWN R. THOMAS CHECKED APPROVED
 BUILDING NORTH		DWG FILE NO. SSC-02 GEODETIC ELEV.
FACILITIES MANAGEMENT		
SCALE 0 5 10 15 20 25 30		
BUILDING FLOOR PLAN - LEVEL 02 (SECOND FLOOR)		
SOCIAL SCIENCES CENTRE		02

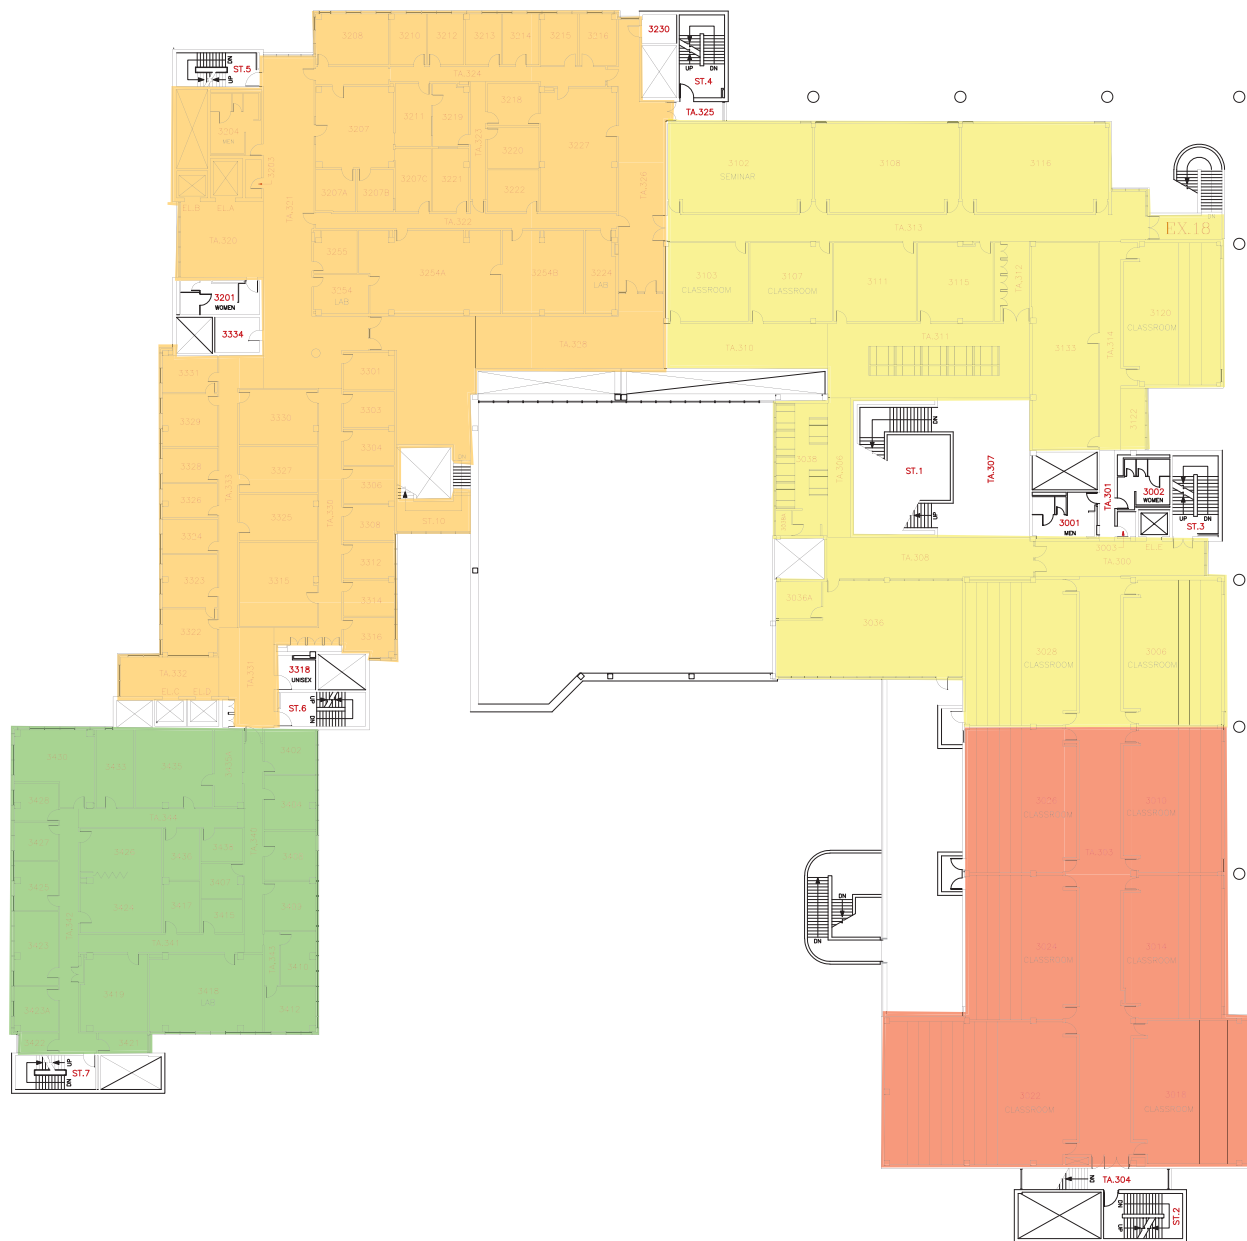

 Western UNIVERSITY - CANADA		SCALE DATE 2015-04-28 DRAWN R. THOMAS CHECKED APPROVED _____	
 BUILDING NORTH		DWG FILE No. SSC-03 GEODETIC ELEV.	
FACILITIES MANAGEMENT			
SCALE 0 5 10 15 20 25 30		BUILDING FLOOR PLAN - LEVEL 03 (THIRD FLOOR)	
SOCIAL SCIENCES CENTRE			03

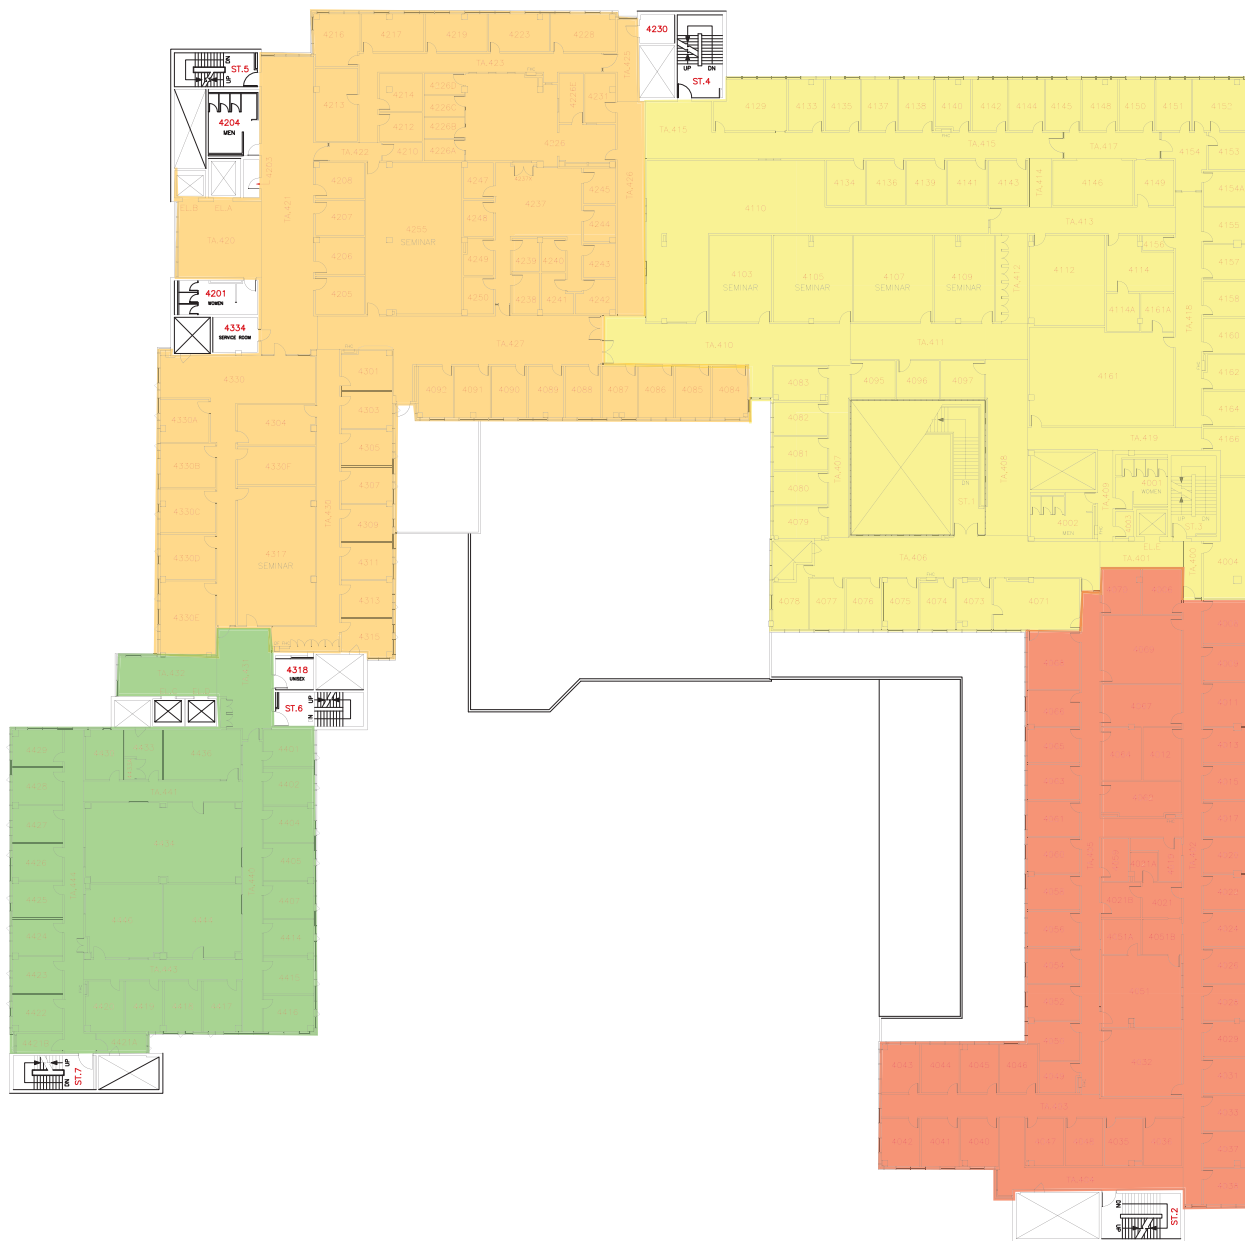

				BUILDING NORTH	
FACILITIES MANAGEMENT					
SCALE 0 5 10 15 20 25 30		DATE 2016-10-24		SCALE 1:100	
		DRAWN R. THOMAS		CHECKED []	
		APPROVED []		DWG FILE NO. SSC-04	
BUILDING FLOOR PLAN - LEVEL 04 (FOURTH FLOOR)					
SOCIAL SCIENCES CENTRE					04