



Notice of Service Interruption/Area Closure
Western University
Facilities Management
Client Services 519-661-3304 (fmhelp@uwo.ca)

Submit by E-mail
 Print Form

Date of Interruption/Closure: Time(s):

Building(s) Affected: #1 #2
 #3 #4

Areas/Rooms Affected Alternate Route/Service:

Service to be interrupted: #1 #2
 #3 #4

Description/Reason for Project:

Requester: Date of Request:

Supervising Tradesperson: Unit:

Trade Supervisor: Unit: Date:

Contractor: Phone #:

Coordinator/Project Manager: Phone #: Date:

Reviewed by Trade Supervisor(s)/Shop(s) Affected:
 Name: Date: Name: Date:

Signature/Stamp: Signature/Stamp:



Reviewed by: Name: <input type="text"/> Date: <input type="text"/> Signature/Stamp: <input type="text"/>	Principal Occupants:		
	Name: <input type="text"/>	Ext. <input type="text"/>	Date: <input type="text"/>
	Name: <input type="text"/>	Ext. <input type="text"/>	Date: <input type="text"/>
	Name: <input type="text"/>	Ext. <input type="text"/>	Date: <input type="text"/>

Approval to Proceed: Date: Approval to Proceed: Date:

APPROVED
 By Andrew at 9:41 am, May 06, 2014

Notes:

fan 104 off may 7
from 7:00 am - 12
noon

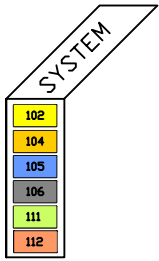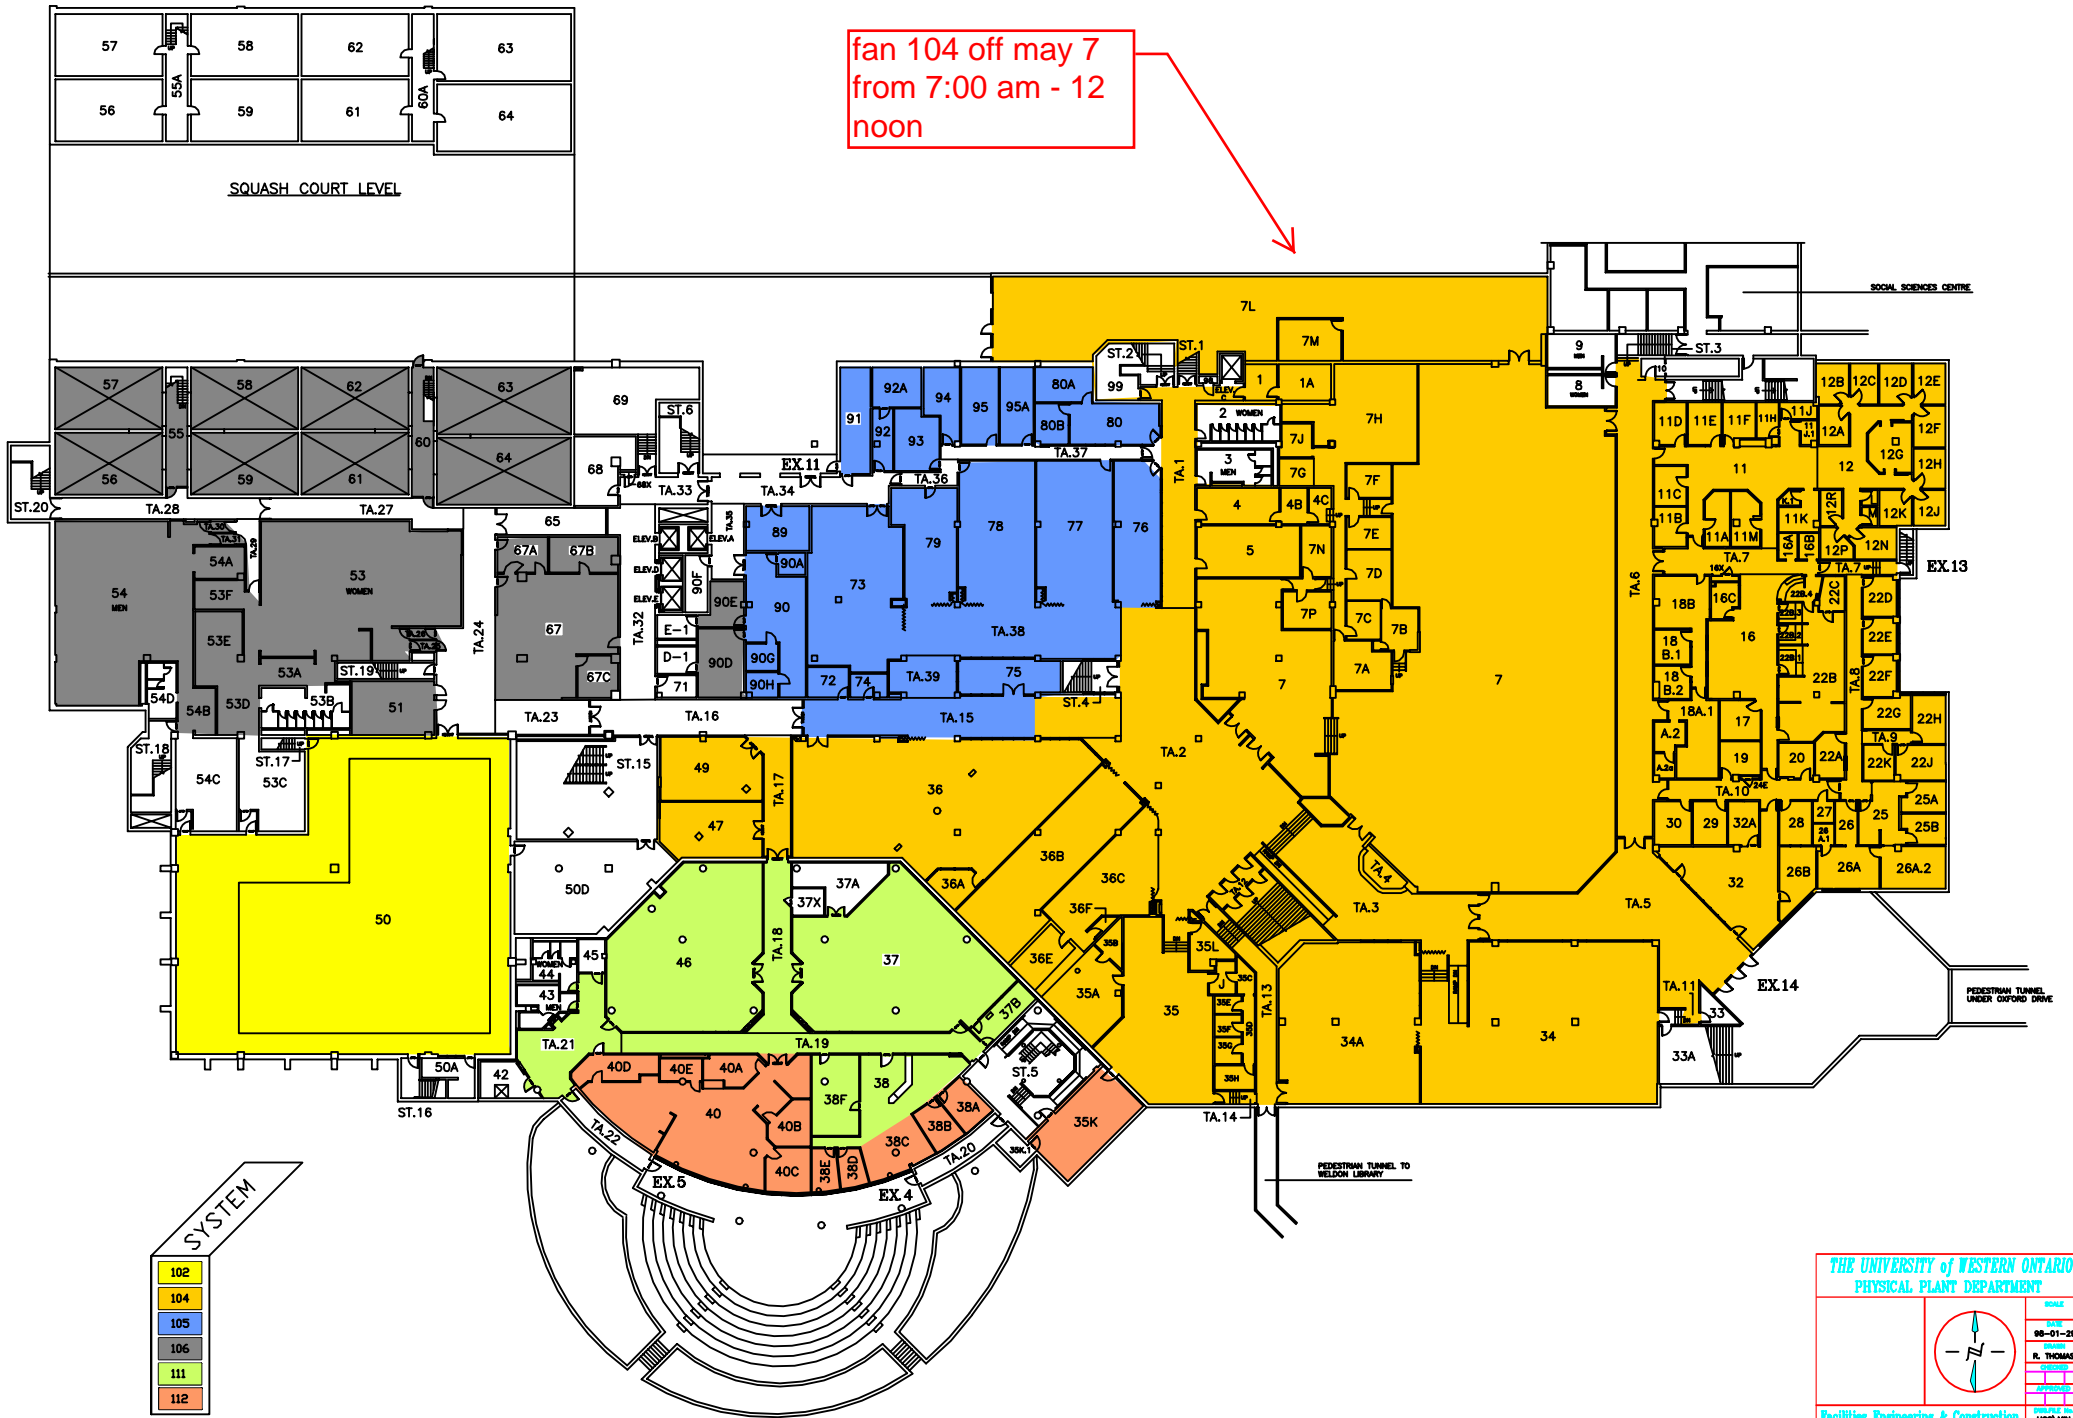

THE UNIVERSITY of WESTERN ONTARIO
PHYSICAL PLANT DEPARTMENT

SCALE: 1" = 10' 0"

DATE: 08-01-28

BY: R. THOMAS

CHECKED: [Signature]

Facilities Engineering & Construction

SCALE: 1" = 10' 0"

MINIATURE FLOOR PLAN - LEVEL 01 (GROUND FLOOR)

UNIVERSITY COMMUNITY CENTRE

01