



Notice of Service Interruption/Area Closure
Western University
Facilities Management
Client Services 519-661-3304 (fmhelp@uwo.ca)

Submit by E-mail
 Print Form

Date of Interruption/Closure: Time(s):

Building(s) Affected: #1 #2
 #3 #4

Areas/Rooms Affected Alternate Route/Service:

Service to be interrupted: #1 #2
 #3 #4

Description/Reason for Project:

Requester: Date of Request:

Supervising Tradesperson: Unit:

Trade Supervisor: Unit: Date:


Contractor: Phone #:

Coordinator/Project Manager: Phone #: Date:



Reviewed by Trade Supervisor(s)/Shop(s) Affected:

Name: <input type="text" value="Electrical Shop"/>	Date: <input type="text" value="Mar 24, 2015"/>	Name: <input type="text" value="WES Control"/>	Date: <input type="text" value="Mar 24, 2015"/>
Signature/Stamp: <input type="text" value="Heather Zavitz"/>		Signature/Stamp: REVIEWED <i>By Wayne Drummond (ppdwad@uwo.ca) at 11:49 am, Mar 24, 2015</i>	
Name: <input type="text" value="Electrical / Mechanical Shop"/>	Date: <input type="text" value="Mar 24, 2015"/>	Principal Occupants:	
Signature/Stamp: APPROVED		Name: <input type="text"/>	Ext. <input type="text"/>
Name: <input type="text"/>	Date: <input type="text"/>	Name: <input type="text"/>	Ext. <input type="text"/>
Signature/Stamp: <input type="text"/>		Name: <input type="text"/>	Ext. <input type="text"/>
Name: <input type="text"/>	Date: <input type="text"/>	Name: <input type="text"/>	Ext. <input type="text"/>
Signature/Stamp: <input type="text"/>		Approval to Proceed: <input type="text"/>	
Name: <input type="text"/>	Date: <input type="text"/>	APPROVED <i>By Dan Trudgeon (fminterr@uwo.ca) at 9:18 am, Mar 30, 2015</i>	
Signature/Stamp: <input type="text"/>			

Notes:


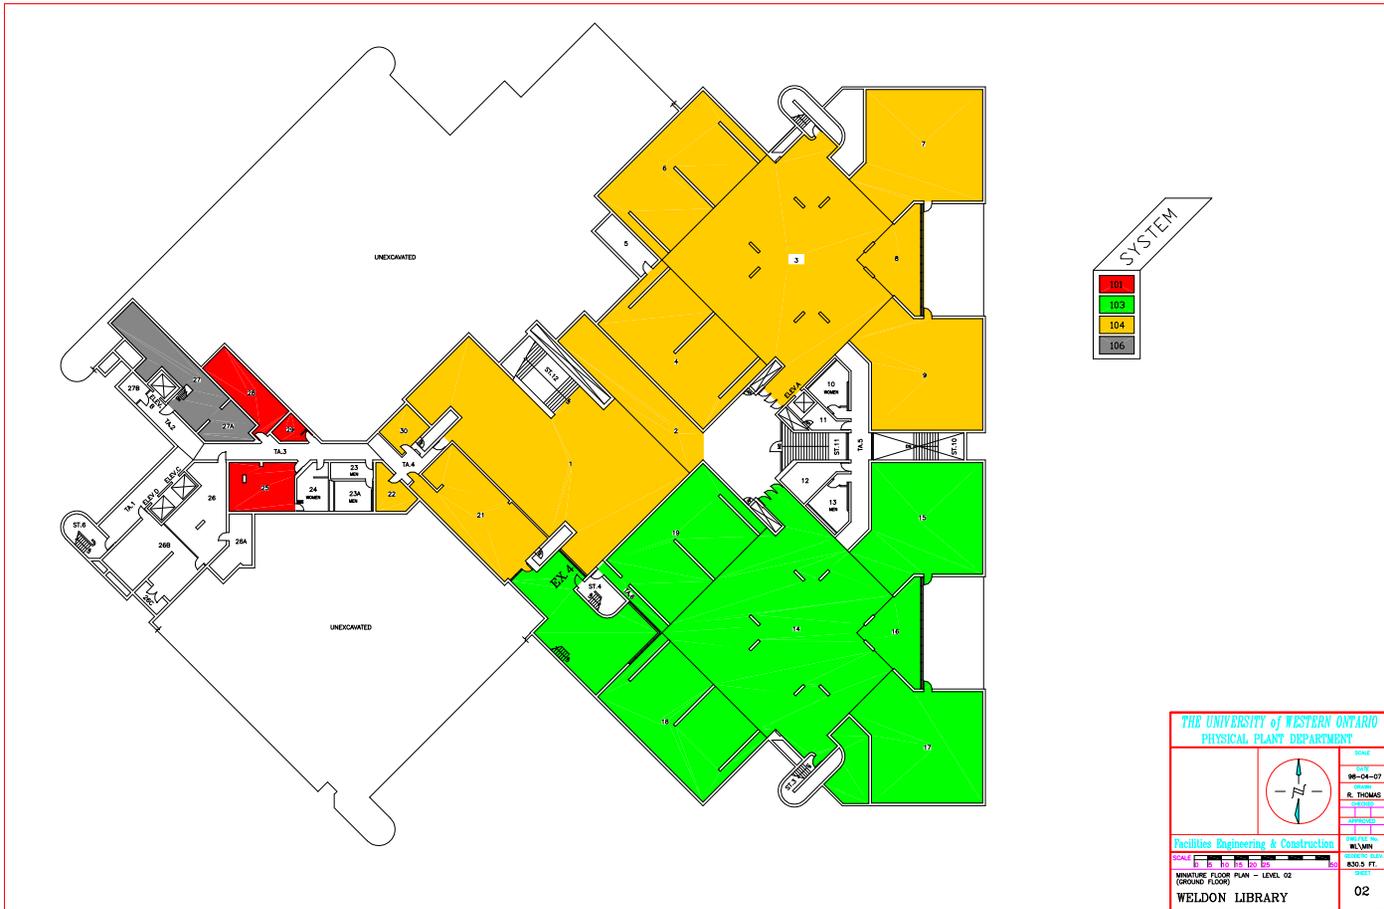


THE UNIVERSITY of WESTERN ONTARIO PHYSICAL PLANT DEPARTMENT	
	<small>SCALE</small> 01-04-01 R. THOMAS <small>DATE</small> <small>APPROVED</small> <small>PROJECT NO.</small> WELMIN <small>PROJECT TITLE</small> 830 S. FT <small>SHEET</small>
Facilities Engineering & Construction	
<small>MINIATURE FLOOR PLAN - LEVEL 02 (GROUND FLOOR)</small>	
WELDON LIBRARY	02

 
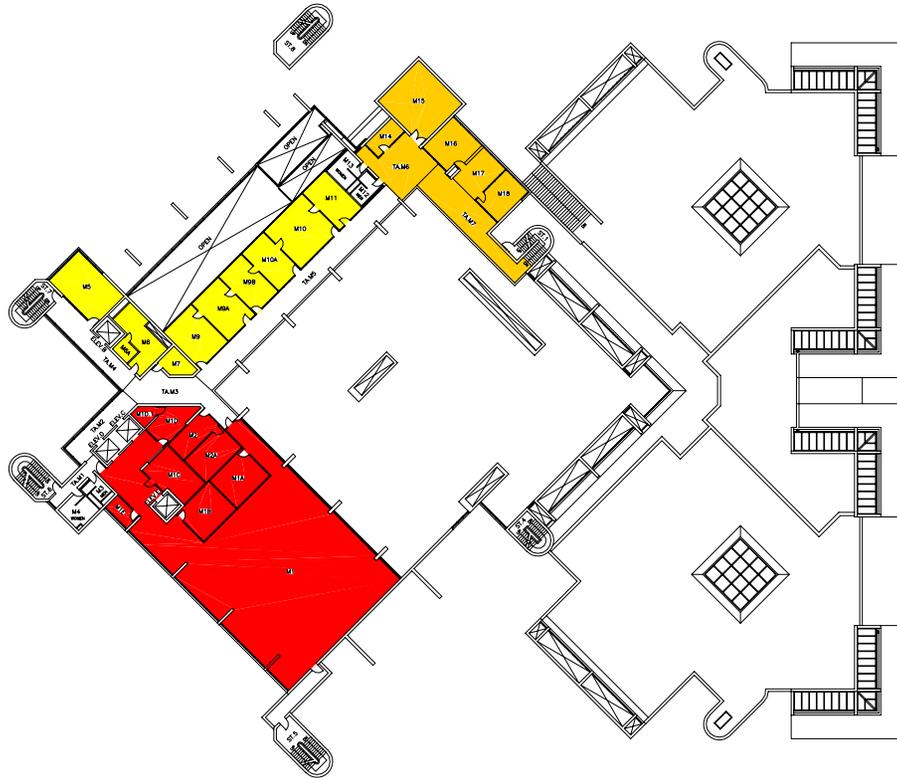


THE UNIVERSITY of WESTERN ONTARIO
PHYSICAL PLANT DEPARTMENT



	DATE 98-04-01
	DRAWN BY R. THOMAS
FACILITIES ENGINEERING & CONSTRUCTION	CHECKED BY M. LAM
SCALE 1" = 10'-0"	PROJECT NO. 855-D FT.
MANUFACTURE FLOOR PLAN - LEVEL 04 (MECHANICAL FLOOR)	SHEET 04
WELDON LIBRARY	

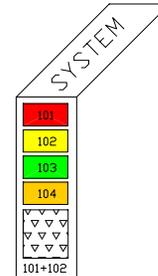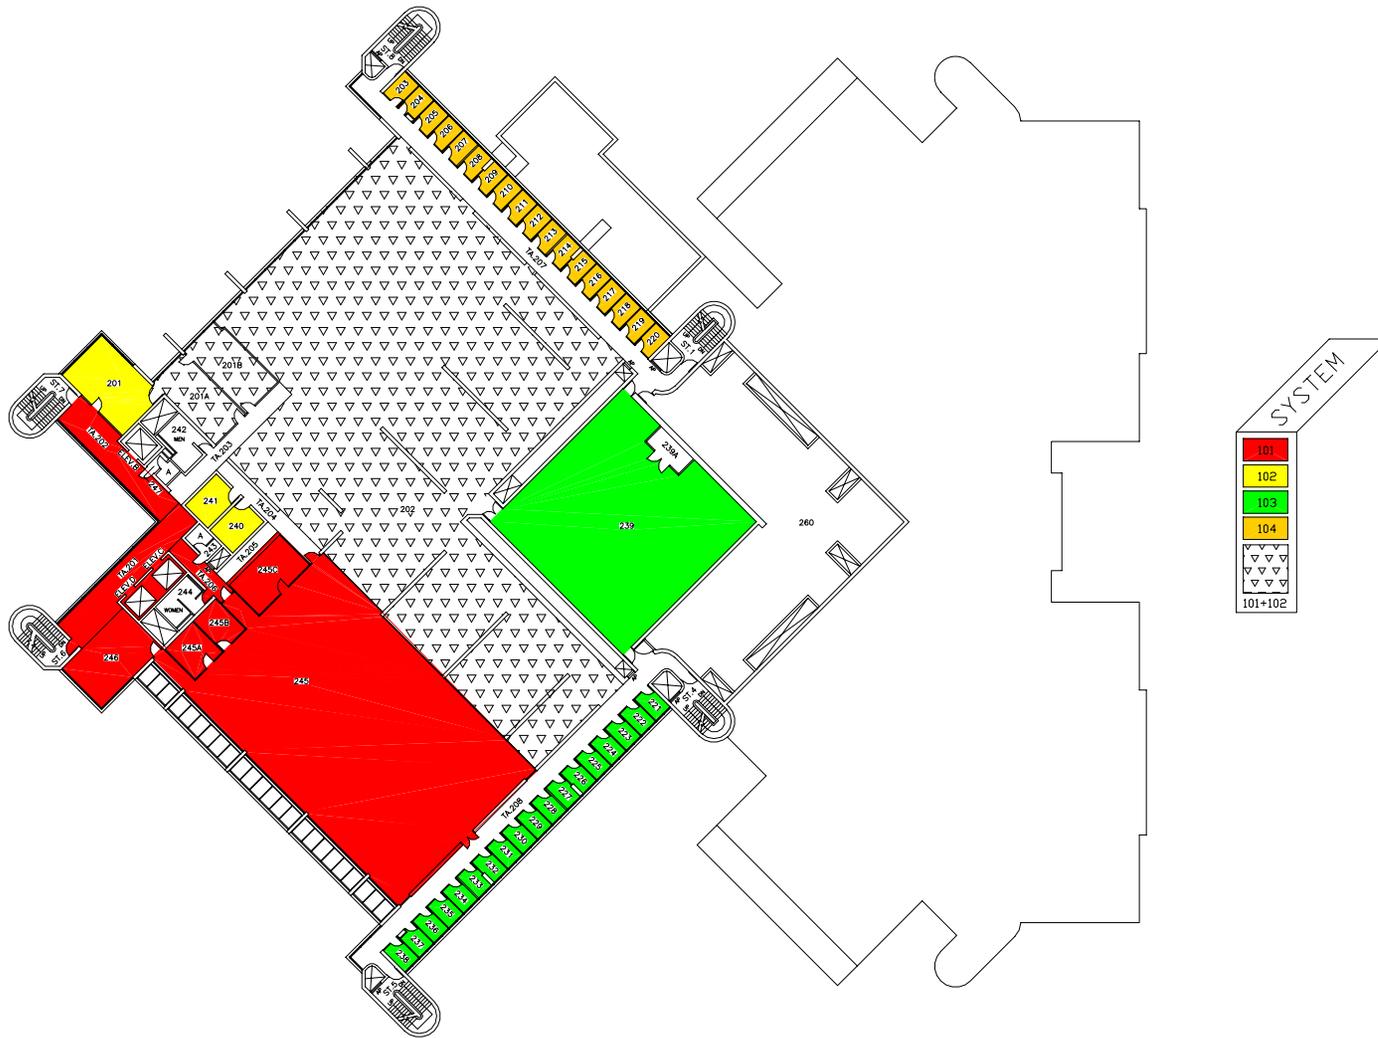


THE UNIVERSITY of WESTERN ONTARIO PHYSICAL PLANT DEPARTMENT		SCALE DATE 98-04-06 DRAWN R. THOMAS DESIGNED APPROVED
Facilities Engineering & Construction		DWG FILE NO. WL\MIN GEOMETRIC ELEV. 889.0 FT.
SCALE 1" = 16'-0"		SHEET 05
MINATURE FLOOR PLAN - LEVEL 05 (SECOND FLOOR) WELDON LIBRARY		

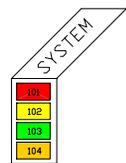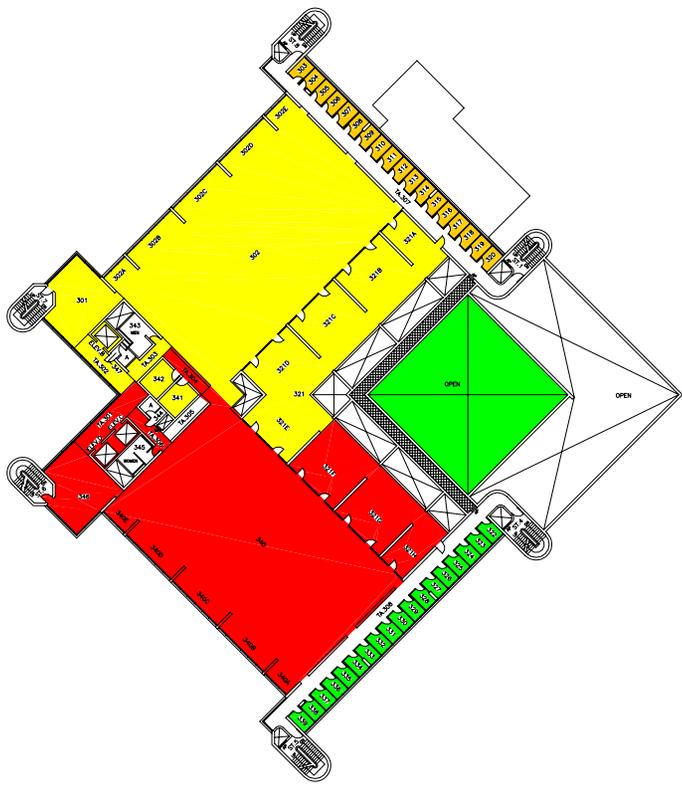

THE UNIVERSITY of WESTERN ONTARIO PHYSICAL PLANT DEPARTMENT	
	DATE: 06-04-07 DRAWN BY: R. THOMAS CHECKED BY: M. LAM PROJECT NO.: 06-04-07
Facilities Engineering & Construction	
SCALE: 1/8" = 1'-0"	
ANNOTATED FLOOR PLAN - LEVEL 06 (THIS FLOOR)	
WELDON LIBRARY	
SHEET: 06	

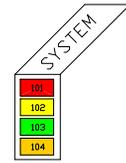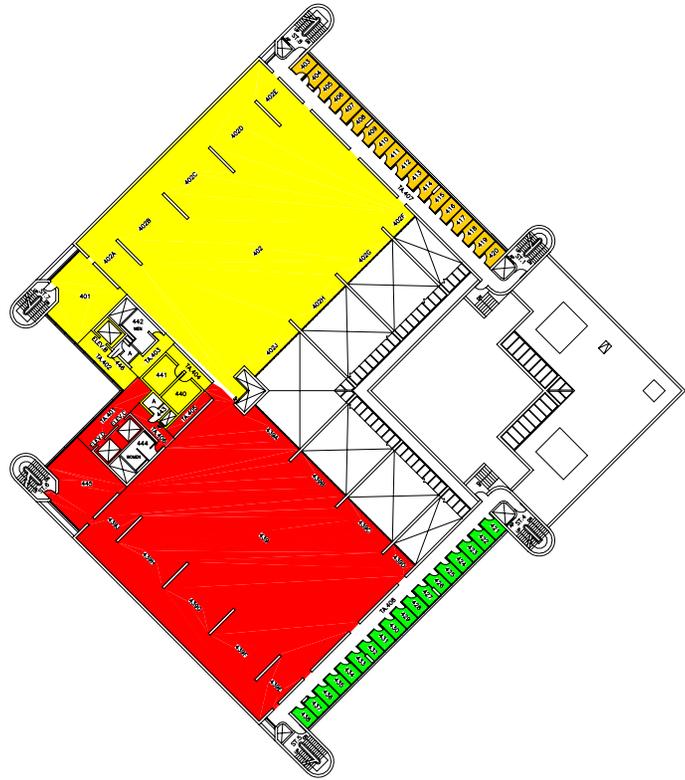

THE UNIVERSITY of WESTERN ONTARIO PHYSICAL PLANT DEPARTMENT	
	DRAWN BY RW-04-07 R. THOMAS CHECKED BY W. VAN DATE 07/10/07
Facilities Engineering & Construction	
SCALE: 1" = 10'-0" (1:120)	
MANUFACTURE FLOOR PLAN - LEVEL 07 (FOURTH FLOOR)	
WELDON LIBRARY	
SHEET 07	

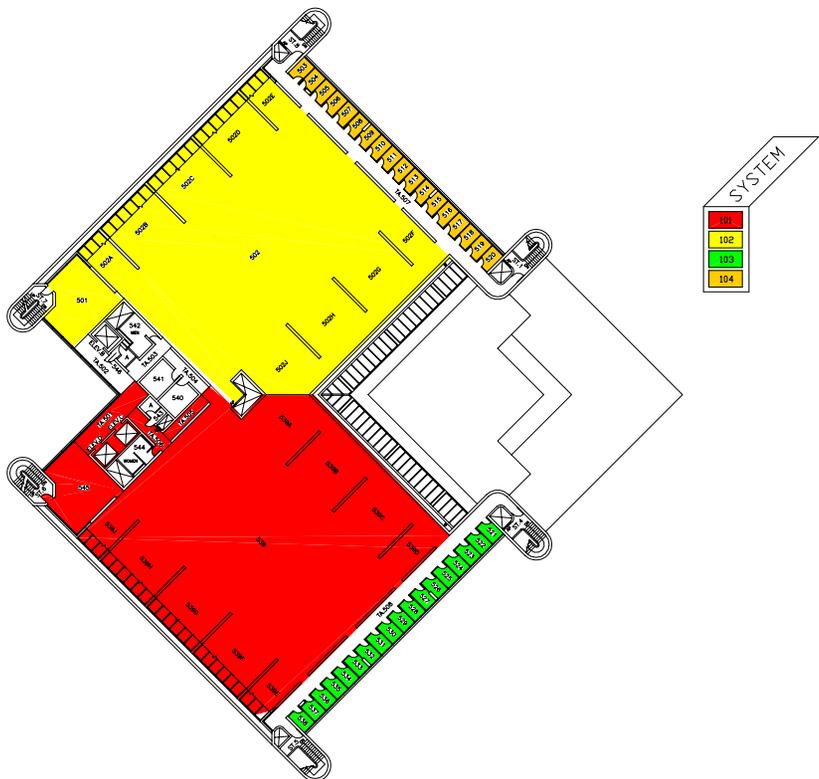

THE UNIVERSITY of WESTERN ONTARIO PHYSICAL PLANT DEPARTMENT	
	DRAWN BY RW-04-07 R. THOMAS
Facilities Engineering & Construction	
SCALE: 1/8" = 1'-0"	
ANNOTATED FLOOR PLAN - LEVEL 05 (FIFTH FLOOR)	
WELDON LIBRARY	
SHEET 08	