



Notice of Service Interruption/Area Closure
Western University
Facilities Management
 Client Services 519-661-3304 (fmhelp@uwo.ca)

Submit by E-mail
 Print Form

Date of Interruption/Closure: Time(s):

Building(s) Affected: #1 #2
 #3 #4
 Areas/Rooms Affected Alternate Route/Service:

Service to be interrupted: #1 #2
 #3 #4
 Description/Reason for Project:

Requester: Date of Request:

Supervising Tradesperson: Unit:
 Trade Manager: Unit: Date:

Contractor: Phone #
 Coordinator/Project Manager: Phone # Date:

Reviewed by Trade Manager(s)/Shop(s) Affected:


Name: Electrical / Mechanical Shop	Date: Apr 25, 2018	Name: Fire Safety	Date: Apr 25, 2018
Signature/Stamp: REVIEWED <small>By Richard Ramos (ramos@uwo.ca) at 9:21 am, Apr 26, 2018</small>		Signature/Stamp: REVIEWED <small>By Thomas Johnson (TJOHN57@UWO.CA) at 9:17 am, Apr 26, 2018</small>	
Name: Electrical Shop	Date: Apr 25, 2018	Principal Occupants:	
Signature/Stamp: REVIEWED <small>By Mike Howard (mhoward3@uwo.ca) at 2:29 pm, Apr 26, 2018</small>		Name:	Ext. Date:
Name: WES Control	Date:	Name:	Ext. Date:
Signature/Stamp: REVIEWED <small>By Wayne Drummond (ppdwad@uwo.ca) at 9:10 am, Apr 26, 2018</small>		Name:	Ext. Date:
Name:	Date:	Approval to Proceed: <input type="text"/> Date: <input type="text"/>	
Signature/Stamp:		APPROVED <small>By Dan Trudgeon (dtrudgeo@uwo.ca) at 10:14 am, Apr 27, 2018</small>	

Notes: **WO# 647936 has been issued to Electrical Shop to bypass smoke detectors in the ducts.**
WO# 648251 has been issued to Motor Shop for fan shut downs.

Colour Block Legend :

- Supplied Air by AHU_101
- Supplied Air by AHU_102

	103
	104

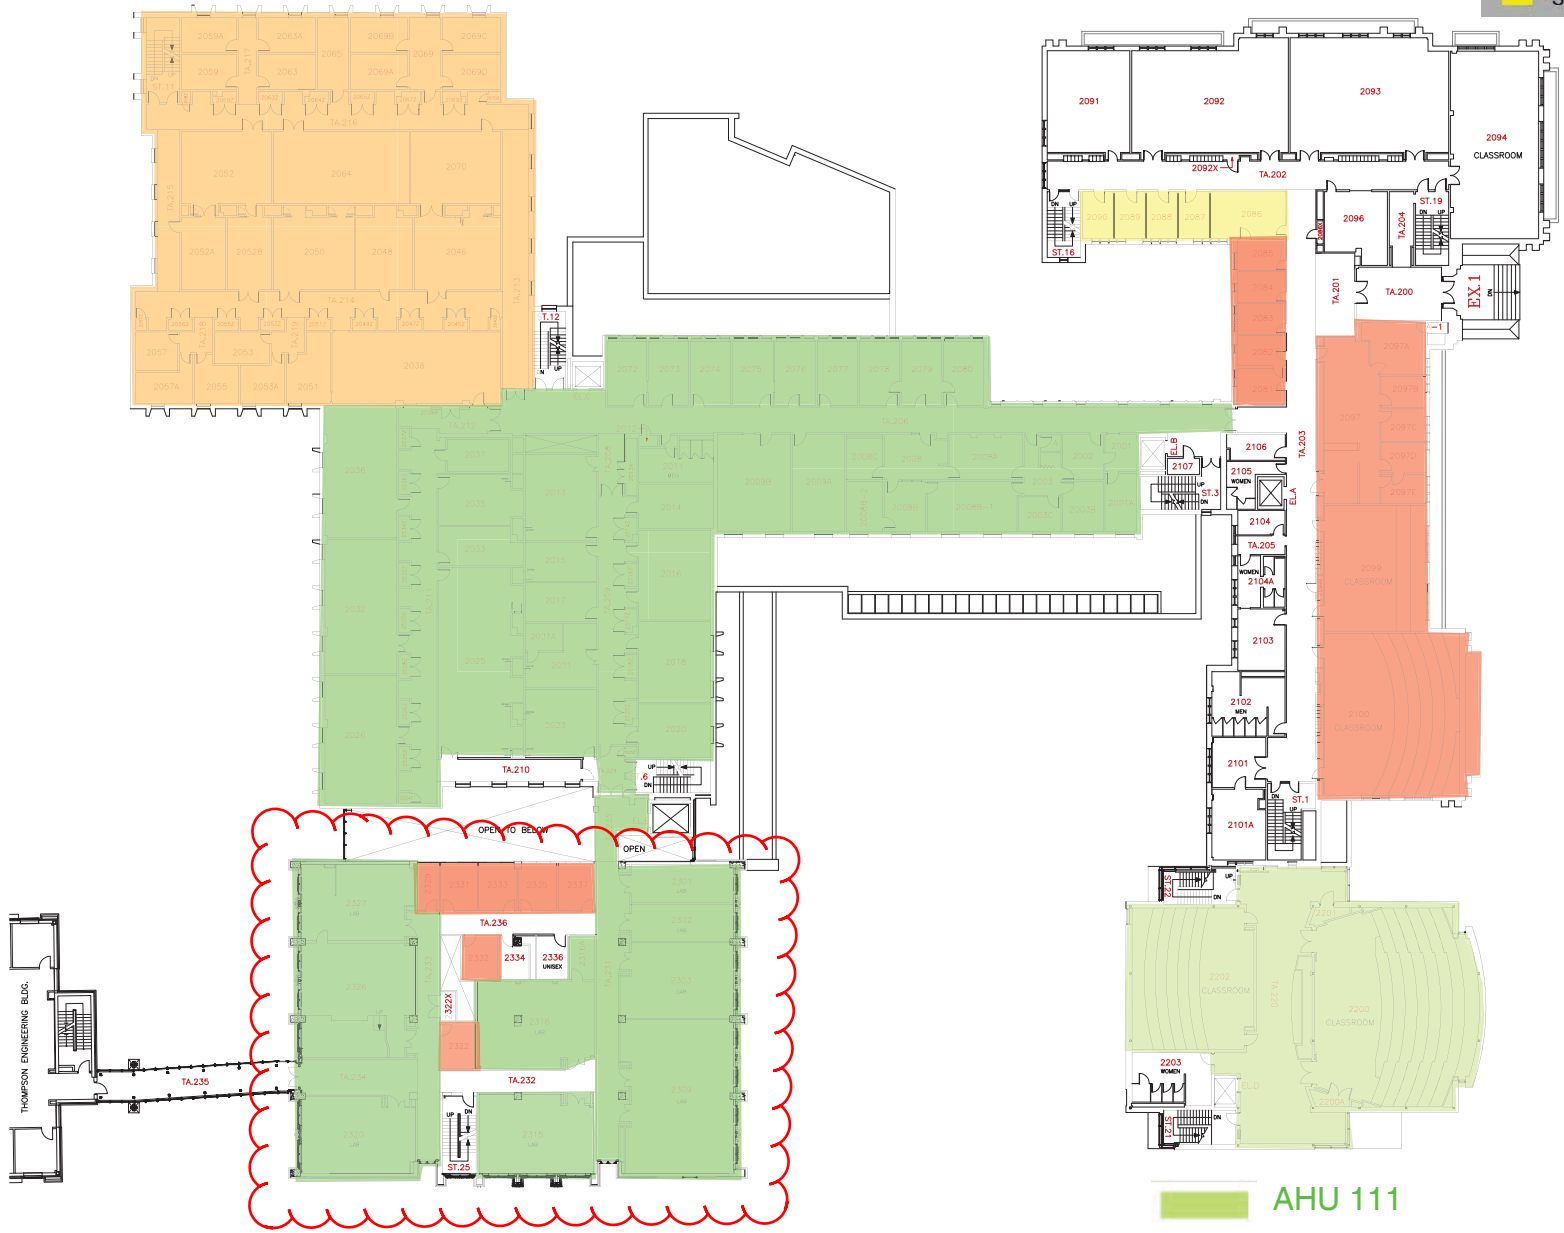


AHU 111

<p>BUILDING NORTH</p>	<p>SCALE</p> <p>DATE 2016-08-05</p> <p>DRAWN R. THOMAS</p> <p>CHECKED</p> <p>APPROVED</p>
FACILITIES MANAGEMENT	
<p>DWG FILE No. SEP-03</p> <p>GEODETIC ELEV.</p>	
<p>SCALE 0 5 10 15 20 25 30 40 50</p>	
<p>BUILDING FLOOR PLAN - LEVEL 03 (SECOND FLOOR PLAN)</p>	
SPENCER ENGINEERING	
03	

Colour Block Legend :

- Supplied Air by AHU_101
- Supplied Air by AHU_102

103
104

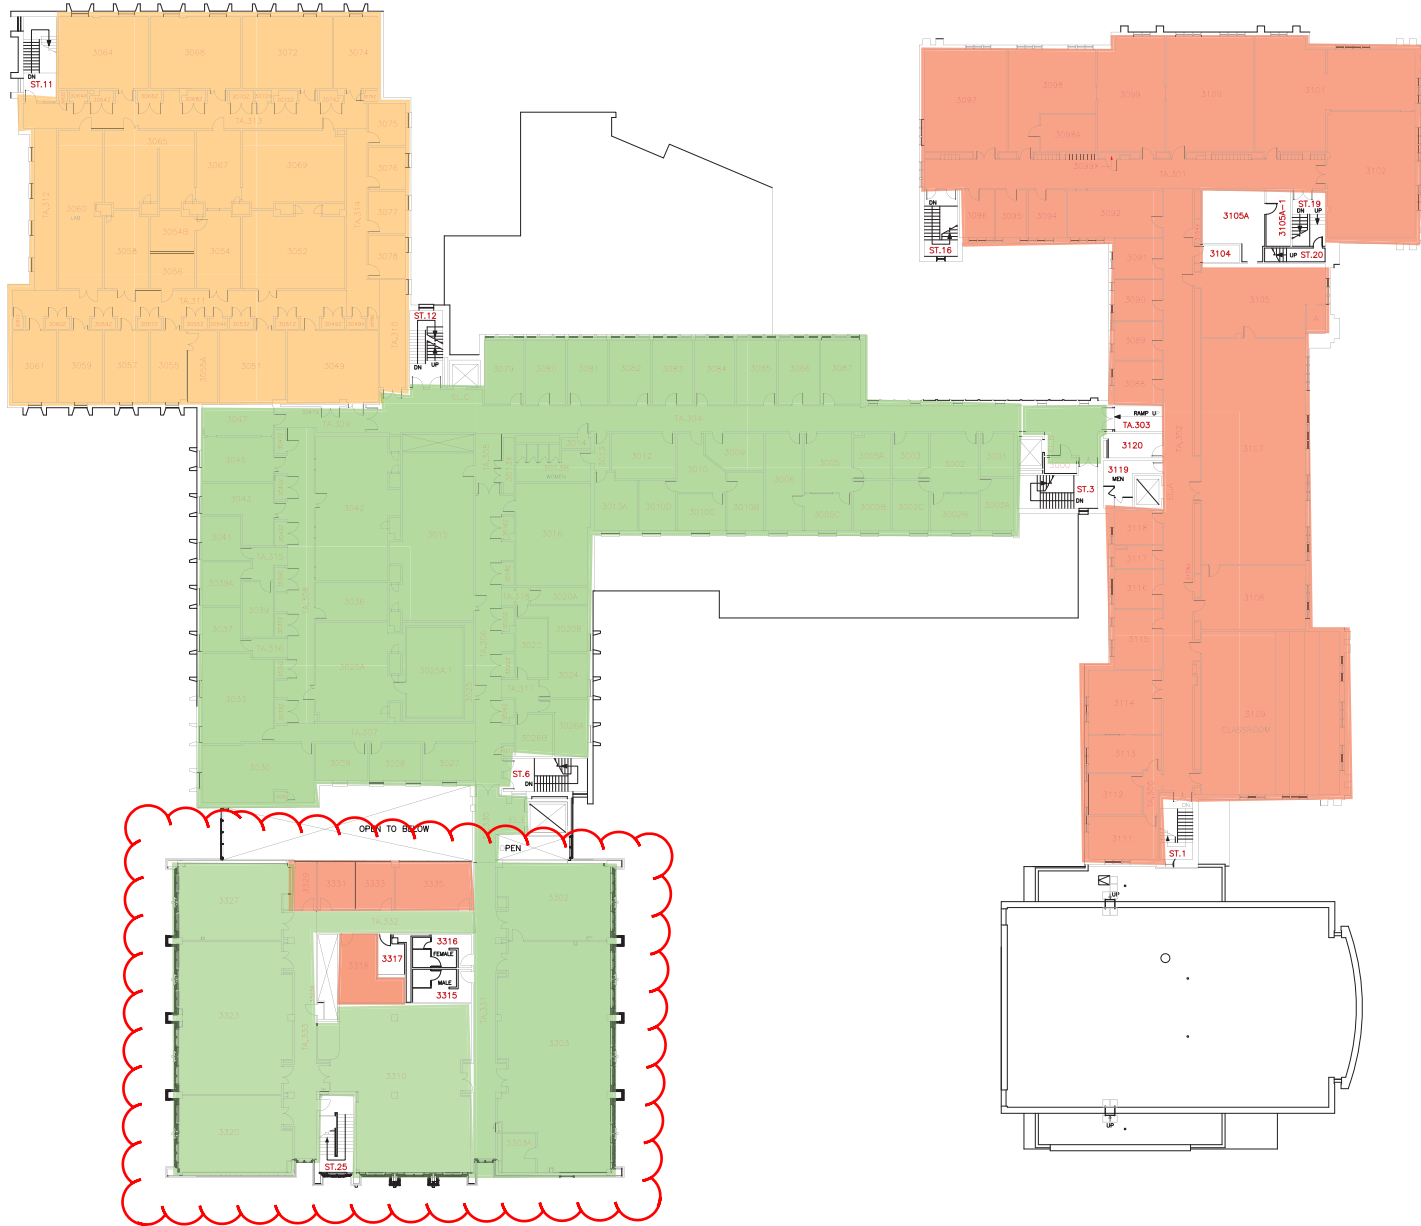

		SCALE
 BUILDING NORTH		DATE 2016-08-05
		DRAWN R. THOMAS
		CHECKED
		APPROVED
FACILITIES MANAGEMENT		DWG. FILE No. SEB-04
SCALE 0 5 10 15 20 25 30		04
BUILDING FLOOR PLAN - LEVEL 04 (THIRD FLOOR PLAN)		SPENCER ENGINEERING