



**Notice of Service Interruption/Area Closure**  
**Western University**  
**Facilities Management**  
**Client Services 519-661-3304 (fmhelp@uwo.ca)**

Submit by E-mail  
 Print Form

Date of Interruption/Closure:  Time(s):

Building(s) Affected: #1  #2   
 #3  #4

Areas/Rooms Affected Alternate Route/Service:

Service to be interrupted: #1  #2   
 #3  #4

Description/Reason for Project:

Requester:  Date of Request:

Supervising Tradesperson:  Unit:

Trade Supervisor:  Unit:  Date:

Contractor:  Phone #:

Coordinator/Project Manager:  Phone #:  Date:

Reviewed by Trade Supervisor(s)/Shop(s) Affected:

Name:  Date:   
 Signature/Stamp: **APPROVED**  
*By Steve MacKay (smackay@uwo.ca) at 10:52 am, Mar 09, 2016*

Name:  Date:   
 Signature/Stamp: **REVIEWED**  
*By Wayne Drummond (ppdwad@uwo.ca) at 10:54 am, Mar 09, 2016*

Name:  Date:

Signature/Stamp:

Name:  Date:

Signature/Stamp:

Name:  Date:

Signature/Stamp:

Principal Occupants:

Name:  Ext.:  Date:

Name:  Ext.:  Date:


Name:  Ext.:  Date:

Name:  Ext.:  Date:

Approval to Proceed:  Date:


**APPROVED**  
*By Dan Trudgeon (fminterr@uwo.ca) at 2:26 pm, Mar 09, 2016*

Notes:

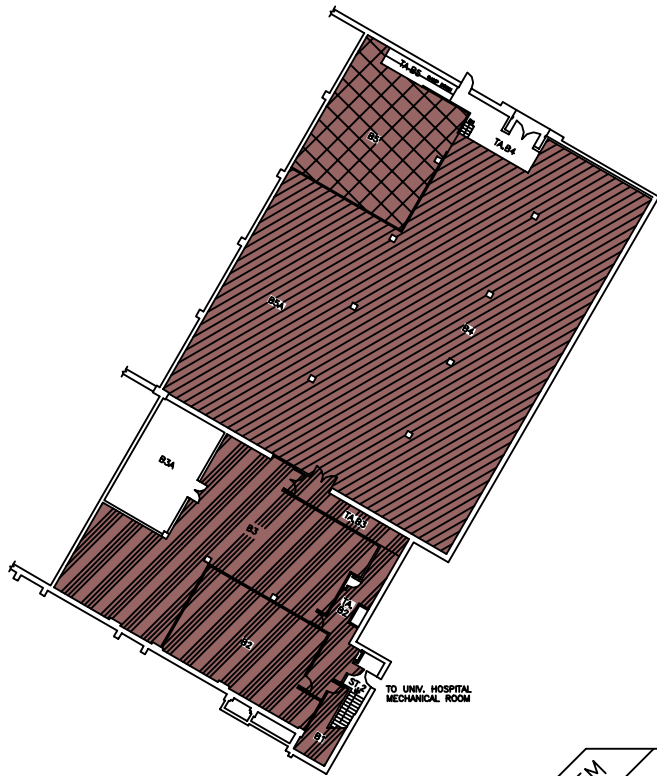

**BASEMENT FLOOR**

787.88 FT.

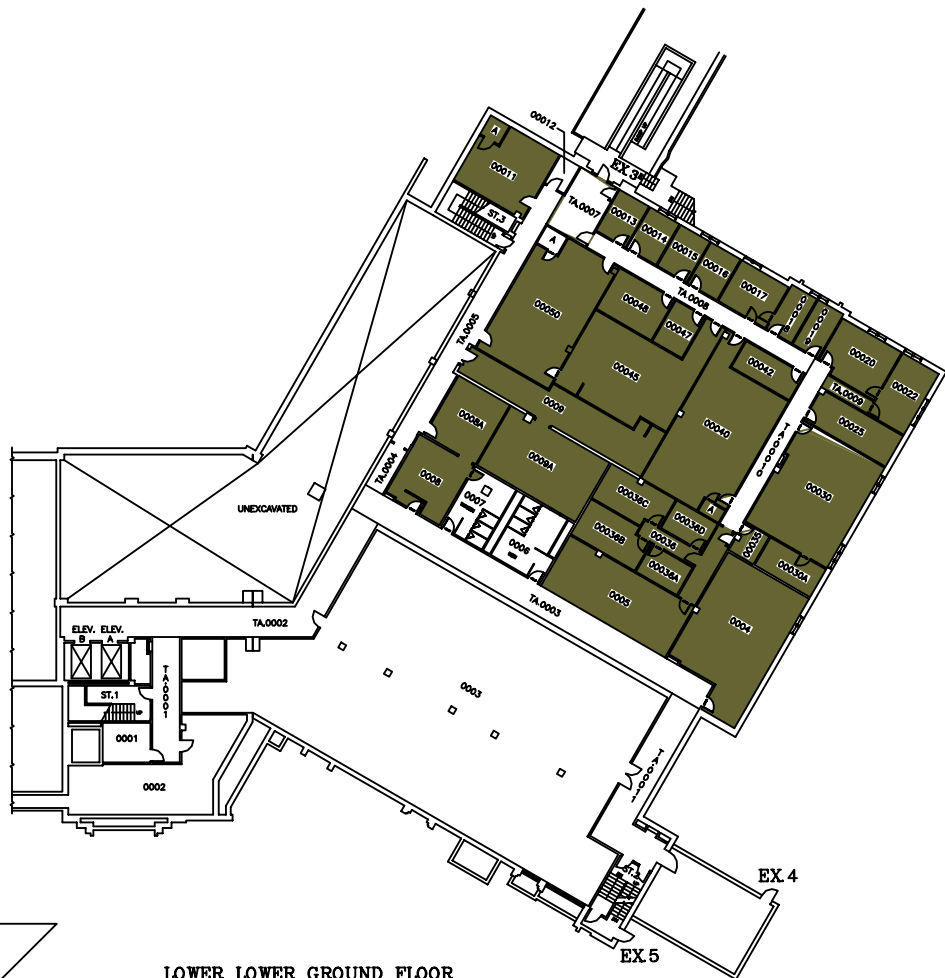

**LOWER LOWER GROUND FLOOR**

798.89 FT.

SYSTEM	ZONE #
113	A
114	B
	C

**THE UNIVERSITY of WESTERN ONTARIO  
PHYSICAL PLANT DEPARTMENT**

	SCALE
	DATE 98-01-28
	DRAWN R. THOMAS
	CHECKED
	APPROVED

Facilities Engineering & Construction



SCALE	1" = 10'
-------	----------

MINIATURE FLOOR PLAN - LEVELS 01 & 02  
(BASEMENT & LOWER LOWER GROUND FLOORS)

DENTAL SCIENCES BLDG.

01



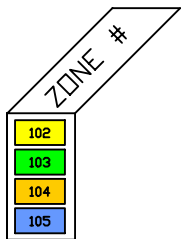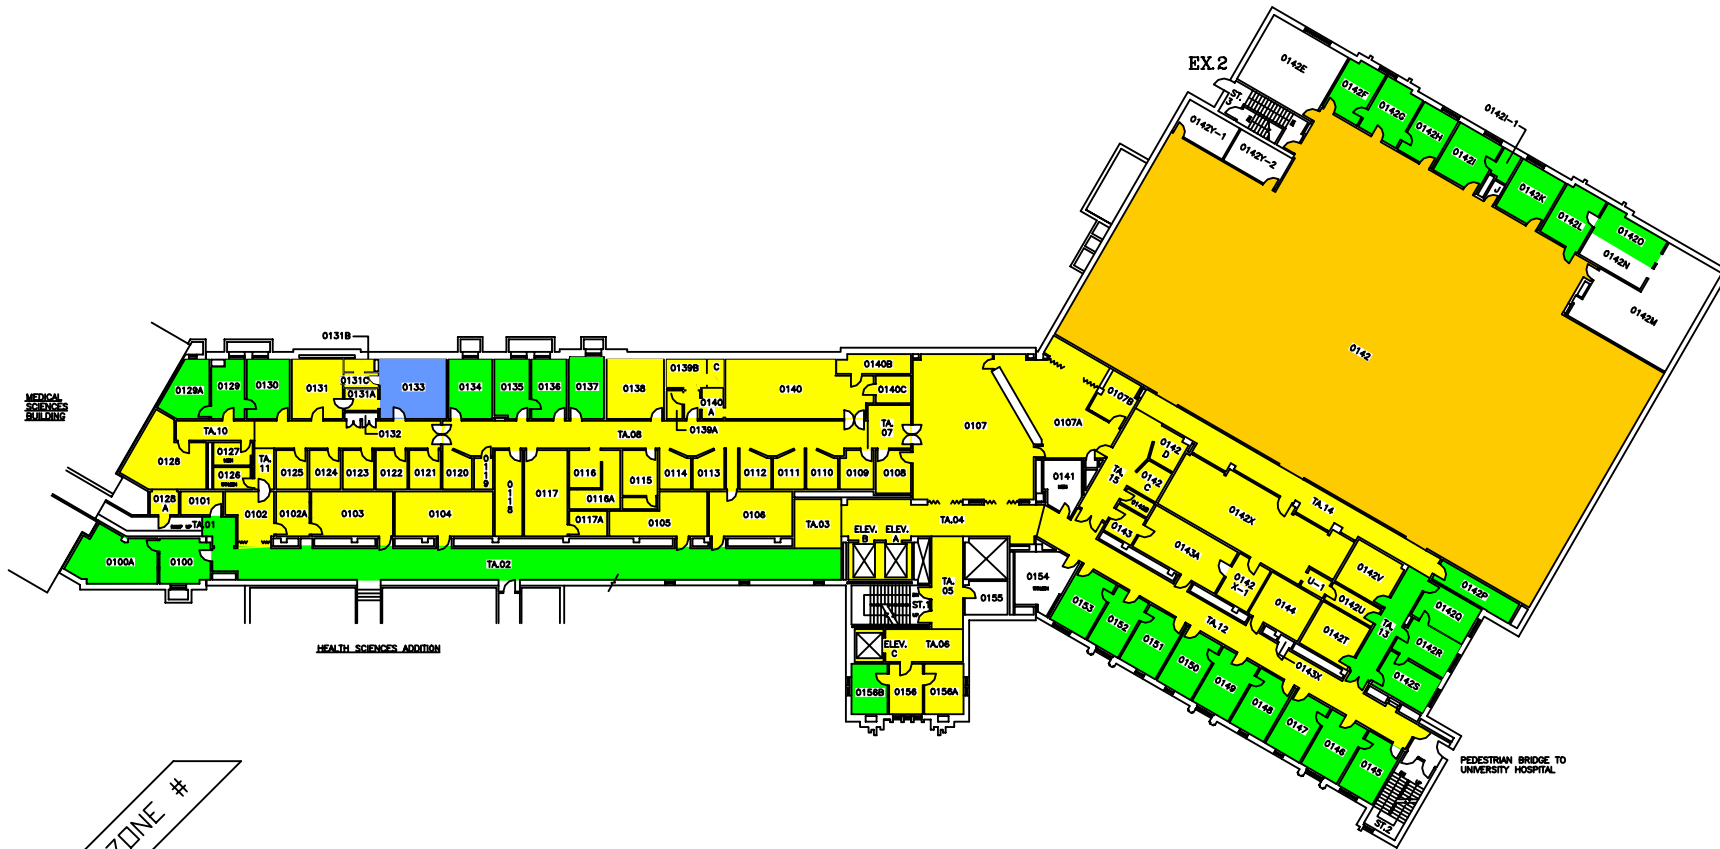


**THE UNIVERSITY of WESTERN ONTARIO**  
**PHYSICAL PLANT DEPARTMENT**

SCALE  
 DATE 98-01-21  
 DRAWN BY R. THOMAS  
 CHECKED BY [ ]  
 APPROVED BY [ ]  
 SHEET NO. DSB/MIN  
 GEOMETRIC ELEV. 828.86 FT.  
 03

**Facilities Engineering & Construction**


SCALE 1" = 10' 15' 20' 25' 30'  
 MINATURE FLOOR PLAN - LEVEL 04  
 (GROUND FLOOR)

DENTAL SCIENCES BLDG.

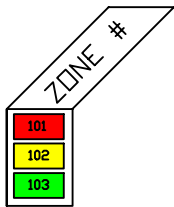

THE UNIVERSITY of WESTERN ONTARIO  
PHYSICAL PLANT DEPARTMENT

SCALE
DATE 98-08-08
DRAWN R. THOMAS
CHECKED
APPROVED

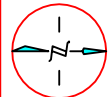

Facilities Engineering & Construction


SCALE 1" = 10' 1/8" 1/4" 1/2" 1" 2" 4" 8" 16" 32" 64" 128" 256" 512" 1024" 2048" 4096" 8192" 16384" 32768" 65536" 131072" 262144" 524288" 1048576" 2097152" 4194304" 8388608" 16777216" 33554432" 67108864" 134217728" 268435456" 536870912" 1073741824" 2147483648" 4294967296" 8589934592" 17179869184" 34359738368" 68719476736" 137438953472" 274877906944" 549755813888" 1099511627776" 2199023255552" 4398046511104" 8796093022208" 17592186044416" 35184372088832" 70368744177664" 140737488355328" 281474976710656" 562949953421312" 1125899906842624" 2251799813685248" 4503599627370496" 9007199254740992" 18014398509481984" 36028797018963968" 72057594037927936" 144115188075855872" 288230376151711744" 576460752303423488" 1152921504606846976" 2305843009213693952" 4611686018427387904" 9223372036854775808" 18446744073709551616" 36893488147419103232" 73786976294838206464" 147573952589676412928" 295147905179352825856" 590295810358705651712" 1180591620717411303424" 2361183241434822606848" 4722366482869645213696" 9444732965739290427392" 18889465931478580854784" 37778931862957161709568" 75557863725914323419136" 151115727451828646838272" 302231454903657293674448" 604462909807314587348896" 1208925819614629174697792" 2417851639229258349395584" 4835703278458516698791168" 9671406556917033397582336" 19342813113834066795164672" 38685626227668133590329344" 77371252455336267180658688" 154742504910672534361317376" 309485009821345068722634752" 618970019642690137445269504" 1237940039285380274890539008" 2475880078570760549781078016" 4951760157141521099562156032" 9903520314283042199124321064" 19807040628566084398248642128" 39614081257132168796497284256" 79228162514264337592994568512" 158456325028528675185989137024" 316912650057057350371978274048" 633825300114114700743956488096" 1267650600228229401487912976192" 2535301200456458802975825952384" 5070602400912917605951651904768" 10141204801825835211903303809536" 20282409603651670423806607619072" 40564819207303340847613215238144" 81129638414606681695226430476288" 162259276829213363910452660952576" 324518553658426727820905321905152" 649037107316853455641810643810304" 1298074214633707111283621287620608" 2596148429267414222567242575241216" 5192296858534828445134485150482432" 1038459371706965689026897030964864" 2076918743413931378053794061929728" 4153837486827862756107588123959456" 8307674973655725512215176247918912" 16615349947311451024430352495837248" 33230699894622902048860704991674496" 66461399789245804097721409983349008" 13292279957849160819544281996668816" 26584559915698321639088563993337632" 531691198313966432781771279866746624" 106338239662793286556354255973349248" 2126764793255865731127084119546784896" 42535295865117314622541682390935779328" 8507059173023462924508336478167155856" 170141183460469258490166729563343111712" 340282366920938516980333459126686223424" 680564733841877033960666918253372448" 1361129467683754067921333836506744896" 27222589353675081358426677330134979328" 54445178707350162716853354660269958656" 108890357414700325433706709320539917312" 217780714829400650867413418641079828624" 435561429658801301734826837282159657248" 87112285931760260346965367456431931456" 1742245718635205206939307349128638711104" 348449143727041041387861469825727722048" 696898287454082082775722939651455444192" 1393796574908164165551445879302910888384" 2787593149816328331102891598605821776768" 5575186299632656662205783197211643553536" 111503725992653133244115663944232871072" 223007451985306266488231327888465742144" 44601490397061253297646265577693148288" 89202980794122506595292531155386296576" 178405961588245013190585062310772593216" 3568119231764900263811701246215451864384" 7136238463529800527623402492430903728768" 14272476927059601055246804984861807552" 28544953854119202110493609969723615104" 57089907708238404220987219939447230208" 114179815416476808441974439878894460416" 228359630832953616883948879757789120832" 456719261665907233767897759515578241664" 913438523331814467535795519031156483328" 182687704666362893507159103806231286656" 365375409332725787014318207612462573312" 730750818665451574028636415224925146624" 146150163733090314805727283044985129248" 292300327466180629611454566089970494592" 584600654932361259222909132179940989184" 116920130986472251844581826435988198368" 233840261972944503689163652871976396736" 467680523945889007378327305743952793472" 935361047891778014756654611479055586944" 187072209578355602951330922295811173888" 374144419156711205902661844591622347776" 748288838313422411805323689183244695552" 1496577676626844823610647383566489391104" 2993155353253689647221294767132978782208" 5986310706507379294442589534265956644416" 119726214130147585888851790685319132888" 239452428260295171777703581370638265776" 4789048565205903435554071627412765315552" 9578097130411806871108142454825526311104" 191561942608236137422162849096510522208" 3831238852164722748443256981930210444416" 7662477704329445496886513963860420888832" 15324955408658890993773027927720841777664" 3064991081731778198754605585544168355328" 61299821634635563975092111710883367110656" 12259964326927112795018422342176734231104" 24519928653854225590036844684353468442208" 4903985730770845118007368936870936888864" 9807971461541690236014737873741873777728" 19615942923083380472029475747483547555552" 39231885846166760944058951494967095111104" 78463771692333521888117902989934190222208" 156927543384667037776235805979868380444416" 313855086769334075552471611959736760888832" 6277101735386681511049432239194735217777664" 1255420347077336302209886478398946343555328" 2510840694154672604419772956797926871110656" 502168138830934520883954591359585374222208" 100433627766186904176790918271917074444416" 200867255532373808353581836543834148888832" 401734511064747616707163673087668297777664" 803469022129495233414327346175336595555328" 1606938044258990466828654732350671911110656" 321387608851798093365730946470134382222208" 642775217703596186731461892940268764444416" 128555043540719237346292378588053752888832" 257110087081438474692584757176107505777664" 514220174162876949385169514352215015555328" 1028440348325753898771339028704430111110656" 205688069665150779754267805740886022222208" 41137613933030155950853561148172044444416" 8227522786606031190170712229634408888832" 16455045573212062380341424592668177777664" 3291009114642412476068284918536355555328" 65820182292848249521365693770727111110656" 13164036458569649104273138754144422222208" 26328072917139298208546277508288844444416" 5265614583427859641709255401657768888832" 1053122916685711928341851080331557777664" 21062458333714238566837021606631155555328" 421249166674284771336740432132622222208" 842498333348569542673480864265244444416" 168499666669713908534696172853048888832" 336999333339427817069392345706097777664" 673998666678855634138784691412195555328" 13479973333577112682775938228243911110656" 2695994666715422536555187645648782222208" 5391989333430845073110375391297564444416" 10783978666861690146220750782595111110656" 215679573337233802924415115651902222208" 43135914667446760584883023130204444416" 8627182933489352116976604626040888832" 172543658669787042339532092520817777664" 345087317339574084679064185041635555328" 6901746346791481693581283700832711110656" 1380349269358296338716256400166442222208" 2760698538716592677432512800332884444416" 552139707743318535486502560066576888832" 1104279415486637070973005120133155777664" 22085588309732741419460102402663115555328" 441711766194654828389202048053262222208" 883423532389309656778404096106524444416" 176684706477861931355680819221304888832" 35336941295572386271136163844261777664" 706738825911447725422723276885235555328" 1413477651822895450845446553704611110656" 28269553036457909016908931074092222208" 56539106072915818033817862148184444416" 11307821214583163606763572429636888832" 22615642429166327213527144859273777664" 452312848583326544270542897185475555328" 9046256971666530885410857943709511110656" 180925139433330617708217158874190222208" 361850278866661235416434317748384444416" 72370055773332247083286863549676888832" 14474011154666449416657372709935777664" 289480223093328988333147454198715555328" 578960446186657976666294908397431110656" 11579208923733159533325898167888222208" 231584178474663190666517963357764444416" 46316835694932638133303592671552888832" 9263367138986527626660718534305777664" 185267342779730552533214370686115555328" 370534685559461105066428741372222208" 741069371118922210132857482744444416" 14821387422378442002657149548888832" 2964277484475688400531429909777664" 5928554968951376801062859819575555328" 11857109937902753602125719339151110656" 2371421987580550720425143867830222208" 47428439751611014408502877356604444416" 9485687950322202881700575471320888832" 1897137590064440576340115142264377664" 37942751801288811526802302845287555328" 758855036025776230536046056905751110656" 151771007205155246107209211381144222208" 303542014410310492214438422762284444416" 60708402882062098442888684552456888832" 12141680576412419688577769110513777664" 242833611528248393771555382210275555328" 485667223056496787543111064424551110656" 971334446112993575086222128884911110656" 19426688922259871501724442577698222208" 38853377844519743003448891155574444416" 77706755689039486006897782311148888832" 15541351137807897201379556462229777664" 310827022756157944027591129244595555328" 621654045512315888055182258489191110656" 124330809102463177611036451697838222208" 248661618204926355222072903395664444416" 49732323640985271044414580679132888832" 994646472819705420888291613583777664" 198929294563941084177658322716675555328" 397858589127882168355316645433351110656" 7957171782557643367106329086670222208" 159143435651152867342126581733404444416" 31828687130230573468425316346680888832" 63657374260461146936850632693361777664" 127314748520922293873701263887235555328" 25462949704184458774740252777471110656" 5092589940836891754948050555484222208" 10185179881673783509896101110984444416" 2037035976334756701979220222196888832" 4074071952669513403958440444393777664" 81481439053390268079168808887875555328" 162962878106780536158337617775751110656" 3259257562135610723166752355514222208" 6518515124271221446333504711044444416" 1303703024854244289666700942208888832" 260740604970848857933340188441777664" 5214812099416977158666803768835555328" 10429624198833954317333607537671110656" 2085924839766790863466721507534222208" 41718496795335817269334430150684444416" 8343699359067163453866886030136888832" 166873987181343269077337720602777664" 3337479743626865381546754412055555328" 667495948725373076309350882411110656" 13349918974507461526187017648222208" 266998379490149230523740352964444416" 53399675898029846104748070592888832" 106799351796059692209496141185777664" 2135987035921193844189922823715555328" 4271974071842387688379845467431110656" 854394814368477537675979093486222208" 17087896287369550753519581869724444416" 3417579257473910150703916339144888832" 683515851494782030140783267828977664" 13670317029895640602815665356579555328" 273406340597912812056313307131591110656" 5468126811958256241126266142618222208" 109362536239165124822525322852364444416" 21872507247833024964505064570472888832" 4374501449566604992901012914094577664" 874900289913320998580202582818915555328" 17498005798266419971604051656378222208" 349960115965328399432081033127564444416" 69992023193065679886416206625512888832" 13998404638613135977283241325114888832" 2799680927722627195456648265022977664"




SYSTEM	ZONE #
101	F
102	G
103	H
	I

**THE UNIVERSITY of WESTERN ONTARIO**  
**PHYSICAL PLANT DEPARTMENT**

	SCALE
	DATE 98-08-08
	DRAWN BY R. THOMAS
	CHECKED
<b>Facilities Engineering &amp; Construction</b>	
SCALE 0 5 10 15 20 25 30 MINUTURE FLOOR PLAN - LEVEL 06 (SECOND FLOOR)	SHEET NO. DSB/MIN GEOMETRIC ELEV. 854.86 FT. 05

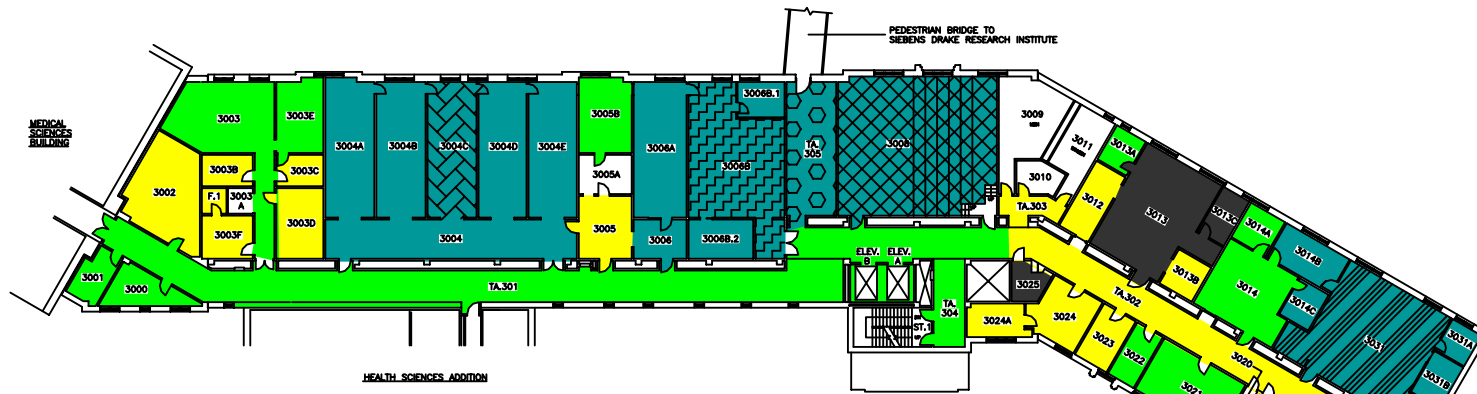

THIRD FLOOR

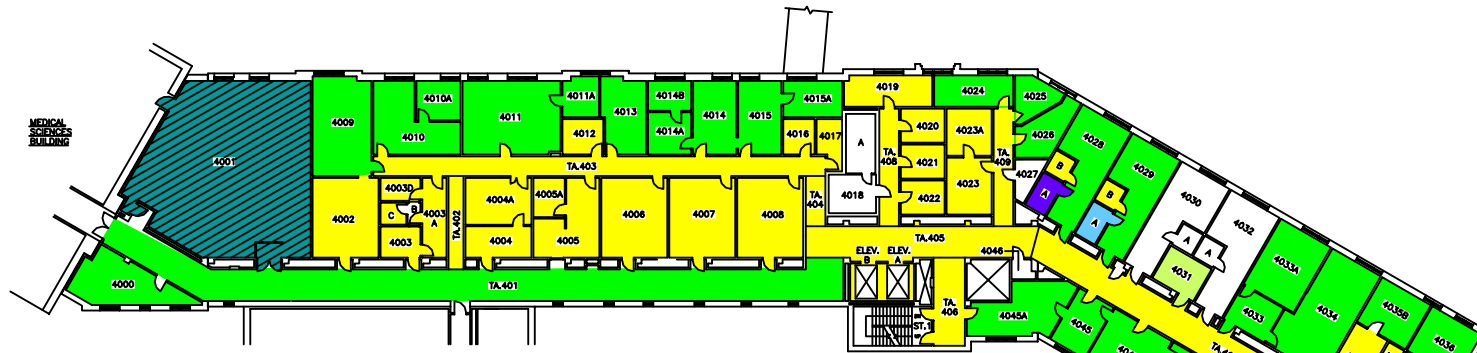

FOURTH FLOOR


SYSTEM	ZONE #
102	A
103	B
107	C
108	D
109	E
110	F
111	

THE UNIVERSITY of WESTERN ONTARIO  
PHYSICAL PLANT DEPARTMENT


	SCALE
	DATE 98-01-22
	DESIGNED BY R. THOMAS
	APPROVED BY

Facilities Engineering & Construction  
SCALE 1" = 10' 0" (30.48m)  
MINIATURE FLOOR PLANS - LEVELS 07 & 08  
(3RD AND 4TH FLOORS)


DENTAL SCIENCES BLDG. 06

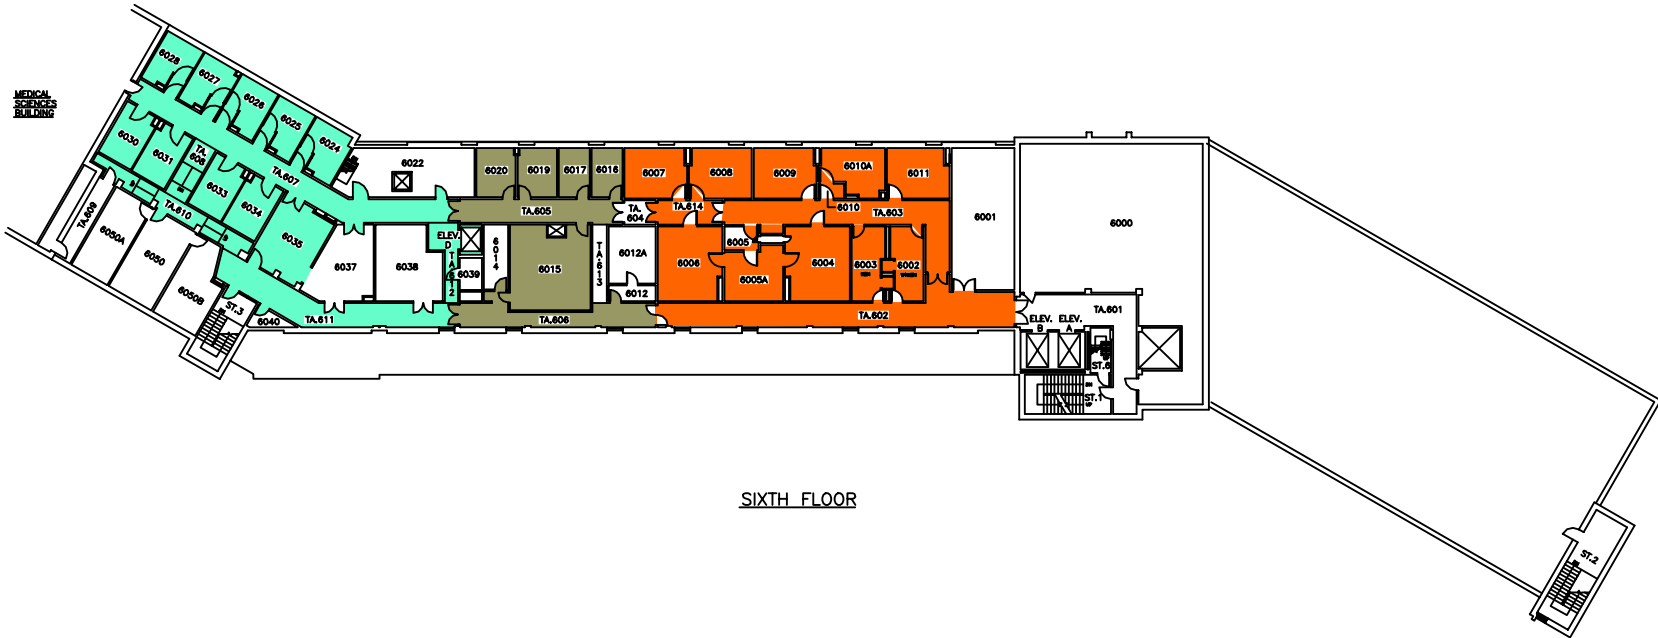

SIXTH FLOOR

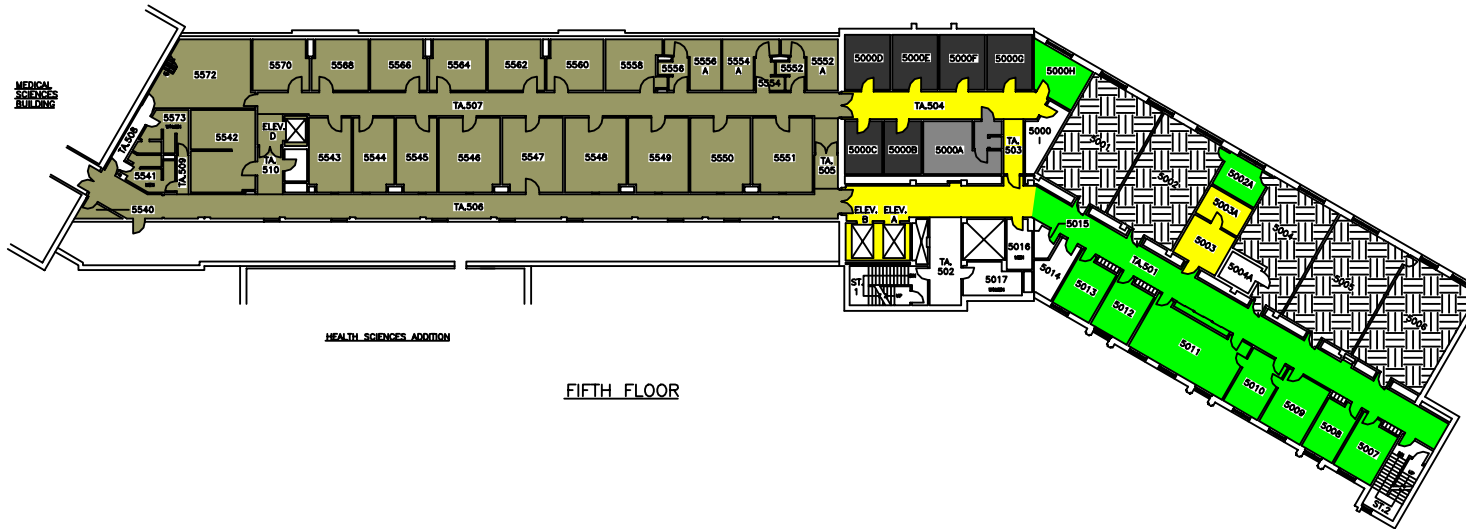

FIFTH FLOOR

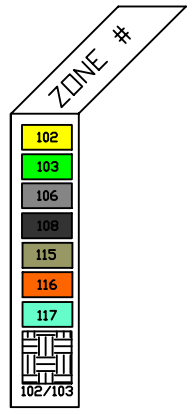

**THE UNIVERSITY of WESTERN ONTARIO**  
**PHYSICAL PLANT DEPARTMENT**

	SCALE
	98-01-21
	DESIGNED BY R. THOMAS
	APPROVED BY
	DRAWN BY DSB/MIN
SCALE: 1" = 10' 1/2" 1/4" 1/8" 1/16" 1/32" 1/64" 1/128" 1/256" 1/512" 1/1024" 1/2048" 1/4096" 1/8192" 1/16384" 1/32768" 1/65536" 1/131072" 1/262144" 1/524288" 1/1048576" 1/2097152" 1/4194304" 1/8388608" 1/16777216" 1/33554432" 1/67108864" 1/134217728" 1/268435456" 1/536870912" 1/1073741824" 1/2147483648" 1/4294967296" 1/8589934592" 1/17179869184" 1/34359738368" 1/68719476736" 1/137438953472" 1/274877906944" 1/549755813888" 1/1099511627776" 1/2199023255552" 1/4398046511104" 1/8796093022208" 1/17592186044416" 1/35184372088832" 1/70368744177664" 1/140737488355328" 1/281474976710656" 1/562949953421312" 1/1125899906842624" 1/2251799813685248" 1/4503599627370496" 1/9007199254740992" 1/18014398509481984" 1/36028797018963968" 1/72057594037927936" 1/144115188075855872" 1/288230376151711744" 1/576460752303423488" 1/1152921504606846976" 1/2305843009213693952" 1/4611686018427387904" 1/9223372036854775808" 1/18446744073709551616" 1/36893488147419103232" 1/73786976294838206464" 1/147573952589676412928" 1/295147905179352825856" 1/590295810358705651712" 1/1180591620717411303424" 1/2361183241434822606848" 1/4722366482869645213696" 1/9444732965739290427392" 1/18889465931478580854784" 1/37778931862957161709568" 1/75557863725914323419136" 1/151115727451828646838272" 1/302231454903657293676544" 1/604462909807314587353088" 1/1208925819614629174706176" 1/2417851639229258349412352" 1/4835703278458516698824704" 1/9671406556917033397649408" 1/19342813113834066795298816" 1/38685626227668133590597632" 1/77371252455336267181195264" 1/154742504910672534362390528" 1/309485009821345068724781056" 1/618970019642690137449562112" 1/1237940039285380274899244224" 1/2475880078570760549798488448" 1/4951760157141521099596976896" 1/9903520314283042199193953792" 1/19807040628566084398387907584" 1/39614081257132168796775815168" 1/79228162514264337593551630336" 1/158456325028528675187103260672" 1/316912650057057350374206521344" 1/633825300114114700748413042688" 1/1267650600228229401496826085376" 1/2535301200456458802993652170752" 1/5070602400912917605987304341504" 1/10141204801825835211974608683008" 1/20282409603651670423949217366016" 1/40564819207303340847898434732032" 1/81129638414606681695797869464064" 1/162259276829213363391595739328128" 1/324518553658426726783191478656256" 1/649037107316853453566382957312512" 1/1298074214633707107133675954630224" 1/2596148429267414214267351909260448" 1/5192296858534828428534703818520896" 1/1038459371706965687106940763704192" 1/2076918743413931374213881527408384" 1/4153837486827862748427763054816672" 1/8307674973655725496855526109633344" 1/16615349947311450993711052219266688" 1/33230699894622901987422044438533376" 1/66461399789245803974844088877066752" 1/132922799578491607949688177754133504" 1/265845599156983215899376355508267008" 1/531691198313966431798752711016534016" 1/106338239662793286359750542203306832" 1/212676479325586572719501084406613664" 1/425352958651173145439002168813327328" 1/8507059173023462908780043376266465536" 1/1701411834604692581756008675252931072" 1/3402823669209385163512017350505862144" 1/6805647338418770327024034701011724288" 1/13611294676837540654048069402023448576" 1/27222589353675081308096138804046897152" 1/54445178707350162616192277608093794304" 1/108890357414700325232384555216187588608" 1/217780714829400650464769110432375177216" 1/435561429658801300929538220864750354432" 1/8711228593176026018590764417295007088" 1/17422457186352052037181528834590114176" 1/34844914372704104074363057669180228352" 1/69689828745408208148726115338360456704" 1/139379657490816416297452226676720913408" 1/278759314981632832594904453353418222272" 1/557518629963265665189888906706836444544" 1/111503725992653133037977781341367889088" 1/223007451985306266075955562682735778176" 1/446014903970612532151911125365471555552" 1/892029807941225064303822250730943111104" 1/1784059615882450128607644501461886222208" 1/356811923176490025721528900292377244416" 1/713623846352980051443057800584754488832" 1/1427247692705960102886115601169508977664" 1/285449538541192020577223120233901755328" 1/570899077082384041154446240467803510656" 1/114179815416476808230889248093560702112" 1/2283596308329536164617779601871214042224" 1/4567192616659072329235559203742428084448" 1/9134385233318144658471118407484856168896" 1/1826877046663628931694223681496912337792" 1/3653754093327257863388447362993824675584" 1/7307508186654515726776954725987649351168" 1/14615016373309031453553909451975298702336" 1/29230032746618062907107818903950597404672" 1/5846006549323612581421563780790119491344" 1/11692013098647225162843127561580238982688" 1/23384026197294450325686255123160477965376" 1/46768052394588900651372510246320955930752" 1/93536104789177801302745020492641911104" 1/18707220957835560260549040984528222208" 1/37414441915671120521098081968954444416" 1/74828883831342241042196163937908888832" 1/1496577676626844820443922787758177776" 1/2993155353253689640887845575516355552" 1/59863107065073792817756911510327111104" 1/11972621413014758563551382302064222208" 1/23945242826029517127102766044128444416" 1/47890485652059034254205532088256888832" 1/95780971304118068508411064176517776" 1/191561942608236137016822128353035552" 1/383123885216472274033644256706071104" 1/766247770432944548067288513412122208" 1/1532495540865889096134457626824244416" 1/3064991081731778192268955253648488832" 1/6129982163463556384537910507296977664" 1/12259964326927112769075821014591955328" 1/2451992865385422553815164202918390656" 1/4903985730770845107630328405836781312" 1/9807971461541690215260656811673562624" 1/1961594292288338043052131262334724448" 1/392318858457667608610426244668488896" 1/784637716915335217220852489336977792" 1/156927543383067043444170497867355584" 1/313855086766134086888340995734711168" 1/627710173532268173776681991469422336" 1/1255420347064536347553363982938844672" 1/251084069412907269510672766587769344" 1/50216813882581453902134553317553888" 1/100433627765162907804269106635107776" 1/200867255530325815608538213270215552" 1/401734511060651632117076426540431104" 1/803469022121303264234152853080822208" 1/1606938044242606484468305666161644416" 1/3213876088485212968936611332323088832" 1/6427752176970425937873222664646177664" 1/1285550435394085187574644532929235328" 1/2571100870788170375149288865858466656" 1/514220174157634075029857771171693312" 1/1028440348315268150059715543433766624" 1/2056880696630536300119428866867533248" 1/4113761393261072600238857333735066496" 1/8227522786522145200477714667470132992" 1/1645504557304429040095542934940265984" 1/3291009114608858080191105869880531968" 1/6582018229217716160382211739761063936" 1/13164036458435432320764423479522127712" 1/26328072916870864641528886959044254424" 1/526561458337417292830577739180885088" 1/1053122916674354785661155478361770176" 1/2106245833348709571322310956723540352" 1/4212491666697419142644621913447080704" 1/8424983333394838285289243826894161408" 1/16849966666789675710578487653788322816" 1/33699933333579351421156975307576645632" 1/67399866667158702842313950615153291264" 1/13479973333431740568462701223030582528" 1/26959946666863481136925402446061165568" 1/53919893333726962273850804892122311136" 1/10783978666745392454770160778424622272" 1/21567957333490784909540321556848444544" 1/43135914666981569819080643113696888896" 1/86271829333963139638161286227393777792" 1/1725436586679262792763225724547555552" 1/3450873173358525585526451449095111104" 1/6901746346717051171052902898190222208" 1/13803492693434102342105805796380444416" 1/27606985386868204684211611592760888832" 1/552139707737364093684232231854177776" 1/1104279415474728187368464463708355552" 1/2208558830949456374736928927416711104" 1/4417117661898912749473857854833422208" 1/8834235323797825498947715709666844416" 1/1766847064759565097789543141933688832" 1/353369412951913019557908628386737776" 1/706738825903826039115777256773475552" 1/141347765180765207823155453354711104" 1/282695530361530415646310906709422208" 1/565391060723060831292621813418844416" 1/1130782121446121662585243626837688832" 1/226156424289224332517048725367537776" 1/452312848578448665034097450735075552" 1/904625697156897330068194901470151104" 1/1809251394313794660136389802940302208" 1/3618502788627589320272779605880604416" 1/7237005577255178640545559211761208832" 1/144740111545103572810911144235224166656" 1/28948022309020714562182228847044833312" 1/57896044618041429124364457694089666624" 1/1157920892360828582487289153881733328" 1/2315841784721657164974578307763466656" 1/46316835694433143299491566155269331104" 1/92633671388866286598983132310538662208" 1/185267342777732573197966266211077344" 1/370534685555465146395932532422146688" 1/741069371110930292791865064844293376" 1/1482138742221860585583730129688566752" 1/2964277484443721171167460259377133504" 1/592855496888744234233492051874267008" 1/1185710993777488468466984103748534016" 1/237142198755497693693396820749706832" 1/4742843975109953873867936414994136656" 1/948568795021990774773587282998827312" 1/1897137590043981549547174565997654624" 1/3794275180087963099094289131995309248" 1/7588550360175926198188578263990618496" 1/1517710072035185239637715652788123904" 1/3035420144070370479275431305576247808" 1/6070840288140740958550862611152495616" 1/12141680576281481917101725222304911232" 1/24283361152562963834203450444608222448" 1/48566722305125927668406900889216444896" 1/971334446102518553368138017784288896" 1/194266889225103710673676035568577792" 1/388533778450207421347352071137155584" 1/777067556900414842694704142274311168" 1/155413511380082968538940828454822336" 1/310827022760165937077881657909644672" 1/621654045520331874155763315819289344" 1/124330809104066374831152663638578688" 1/248661618208132749662305327277157376" 1/497323236416265499324610654554314752" 1/994646472832530998649221309108629504" 1/198929294566506199729844261821739008" 1/397858589133012399459688523643478016" 1/795717178266024798919377047286956032" 1/159143435653204959783875409457392064" 1/318286871306409919567750818911474128" 1/636573742612819839135501638222948256" 1/1273147485225639678271003276445895104" 1/2546294970451279356542006552891790208" 1/5092589940902558713084013105783580416" 1/10185179881805117426168262115571760832" 1/20370359763610234852336524231143516656" 1/4074071952722046970467304846228713312" 1/814814390544409394093460969245742624" 1/1629628781088818788186921938491485248" 1/325925756217763757637384387698297056" 1/651851512435527515274768775396594112" 1/1303703024671055030549537547931182224" 1/2607406049342110061099075095862364448" 1/5214812098684220122198150191724728896" 1/1042962419736844024439630383449457792" 1/2085924839473688048879260766898915536" 1/4171849678947376097758521533797831072" 1/8343699357894752195517043067595662144" 1/1668739871578950439103408613511324288" 1/3337479743157900878206817227022648576" 1/6674959486315801756413634454045297152" 1/1334991897263160351282726890809155424" 1/2669983794526320702565453781618310848" 1/5339967589052641405130887563236621696" 1/1067993517810528281026177512647243392" 1/2135987035621056562052355025294486784" 1/4271974071242113124104710050588973664" 1/8543948142484226248209420101177947328" 1/1708789628496845249641884020235489456" 1/3417579256993690499283768040470978912" 1/6835158513987380998567536080941957824" 1/13670317027974761997135072161883915648" 1/27340634055949523994270144323767831296" 1/54681268111899047988540288647535662592" 1/10936253622379809597708057289507132544" 1/21872507244759619195416114579014265088" 1/43745014489519238390832229158028530176" 1/87490028979038476781664458316057060352" 1/17498005795807695356332891663211410688" 1/34996011591615390712665783326422821376" 1/6999202318323078	