



Notice of Service Interruption/Area Closure
Western University
Facilities Management
Client Services 519-661-3304 (fmhelp@uwo.ca)

Submit by E-mail
 Print Form

Date of Interruption/Closure: Time(s):

Building(s) Affected: #1 #2
 #3 #4

Areas/Rooms Affected Alternate Route/Service:

Service to be interrupted: #1 #2
 #3 #4

Description/Reason for Project:

Requester: Date of Request:

Supervising Tradesperson: Unit:

Trade Manager: Unit: Date:


Contractor: Phone #

Coordinator/Project Manager: Phone # Date:

Reviewed by Trade Manager(s)/Shop(s) Affected:


Name: <input type="text" value="Electrical / Mechanical Shop"/>	Date: <input type="text"/>	Name: <input type="text" value="WES Control"/>	Date: <input type="text"/>
Signature/Stamp: APPROVED <i>By Steve MacKay (smackay@uwo.ca) at 8:24 am, Nov 22, 2016</i>		Signature/Stamp: REVIEWED <i>By Wayne Drummond (ppdwad@uwo.ca) at 3:00 pm, Nov 21, 2016</i>	
Name: <input type="text"/>	Date: <input type="text"/>	Principal Occupants:	
Signature/Stamp: <input type="text"/>		Name: Kevin Inchley	Ext. 84125
Name: <input type="text"/>	Date: <input type="text"/>	Name: <input type="text"/>	Ext. <input type="text"/>
Signature/Stamp: <input type="text"/>		Name: <input type="text"/>	Ext. <input type="text"/>
Name: <input type="text"/>	Date: <input type="text"/>	Name: <input type="text"/>	Ext. <input type="text"/>
Signature/Stamp: <input type="text"/>		Approval to Proceed: <input type="text"/>	
Name: <input type="text"/>	Date: <input type="text"/>	APPROVED <i>By Dan Trudgeon (dtrudgeo@uwo.ca) at 10:01 am, Nov 22, 2016</i>	

Notes:

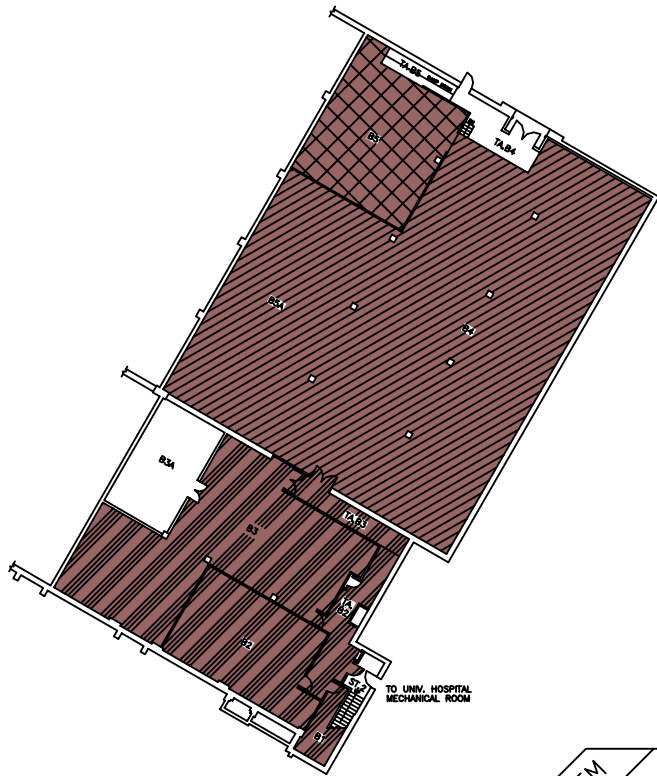

BASEMENT FLOOR

787.88 FT.

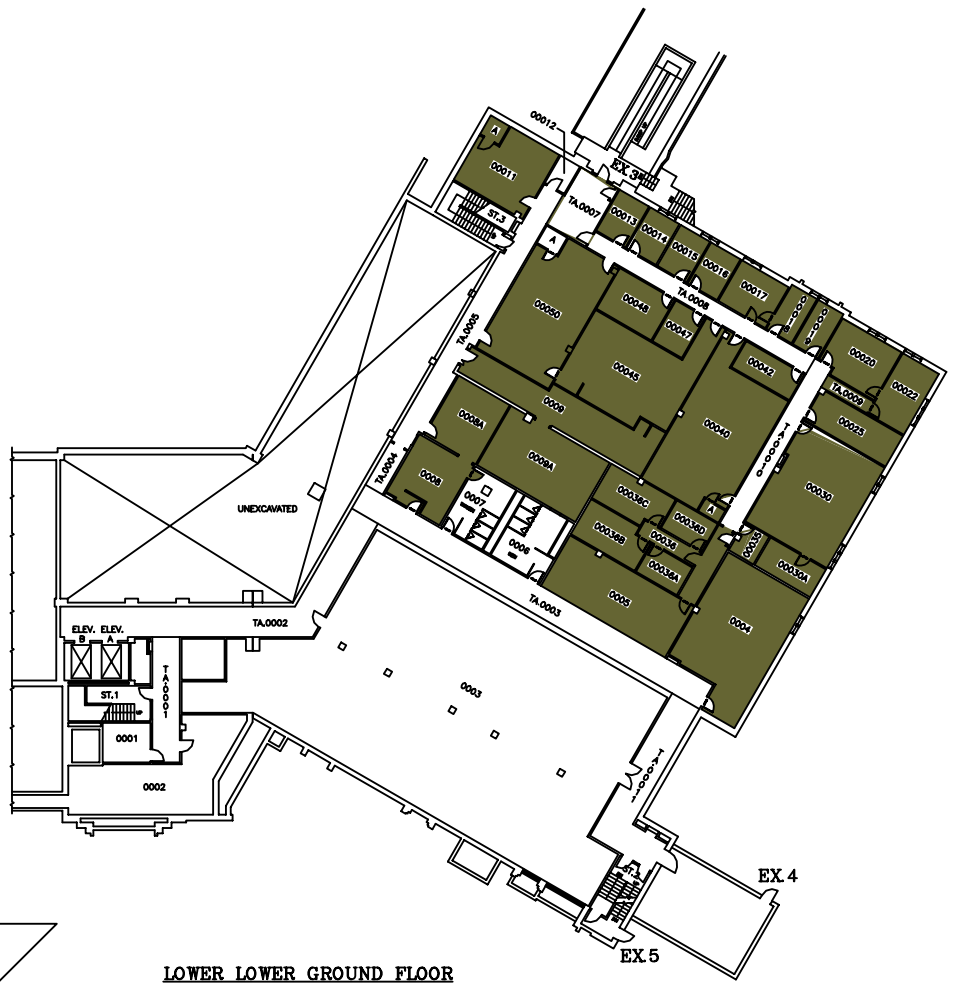

LOWER LOWER GROUND FLOOR

798.89 FT.

SYSTEM	ZONE #
113	A
114	B
	C

THE UNIVERSITY of WESTERN ONTARIO
PHYSICAL PLANT DEPARTMENT


SCALE: Varies
 DATE: W9-01-28
 DRAWN BY: R. THOMAS
 CHECKED BY: []
 APPROVED BY: []
 DESIGNED BY: DSB/MIN
 VARIATIONS: []

Facilities Engineering & Construction

SCALE: 1" = 10'-0" (AS SHOWN)
 MINUTURE FLOOR PLAN - LEVELS 01 & 02 (BASEMENT & LOWER LOWER GROUND FLOORS)

DENTAL SCIENCES BLDG.



01

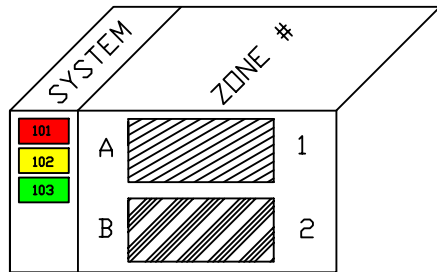

On behalf of amerucci

FAN 101, 102, 103, 104 & 113
NEED TO BE SHUTDOWN
WHEN WORK IN THE
CEILING IS REQUIRED

THE UNIVERSITY of WESTERN ONTARIO PHYSICAL PLANT DEPARTMENT	
	SCALE 98-09-11
	DATE 98-09-11
	CHECKED R. THOMAS
	APPROVED
Facilities Engineering & Construction	
SCALE 1" = 10' 10" 15" 20" 25" 30"	GRAPHIC SCALE 812.80 FT.
MINIATURE FLOOR PLAN - LEVEL 03 (LOWER GROUND FLOOR)	
DENTAL SCIENCES BLDG.	
02	

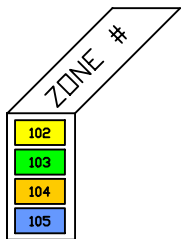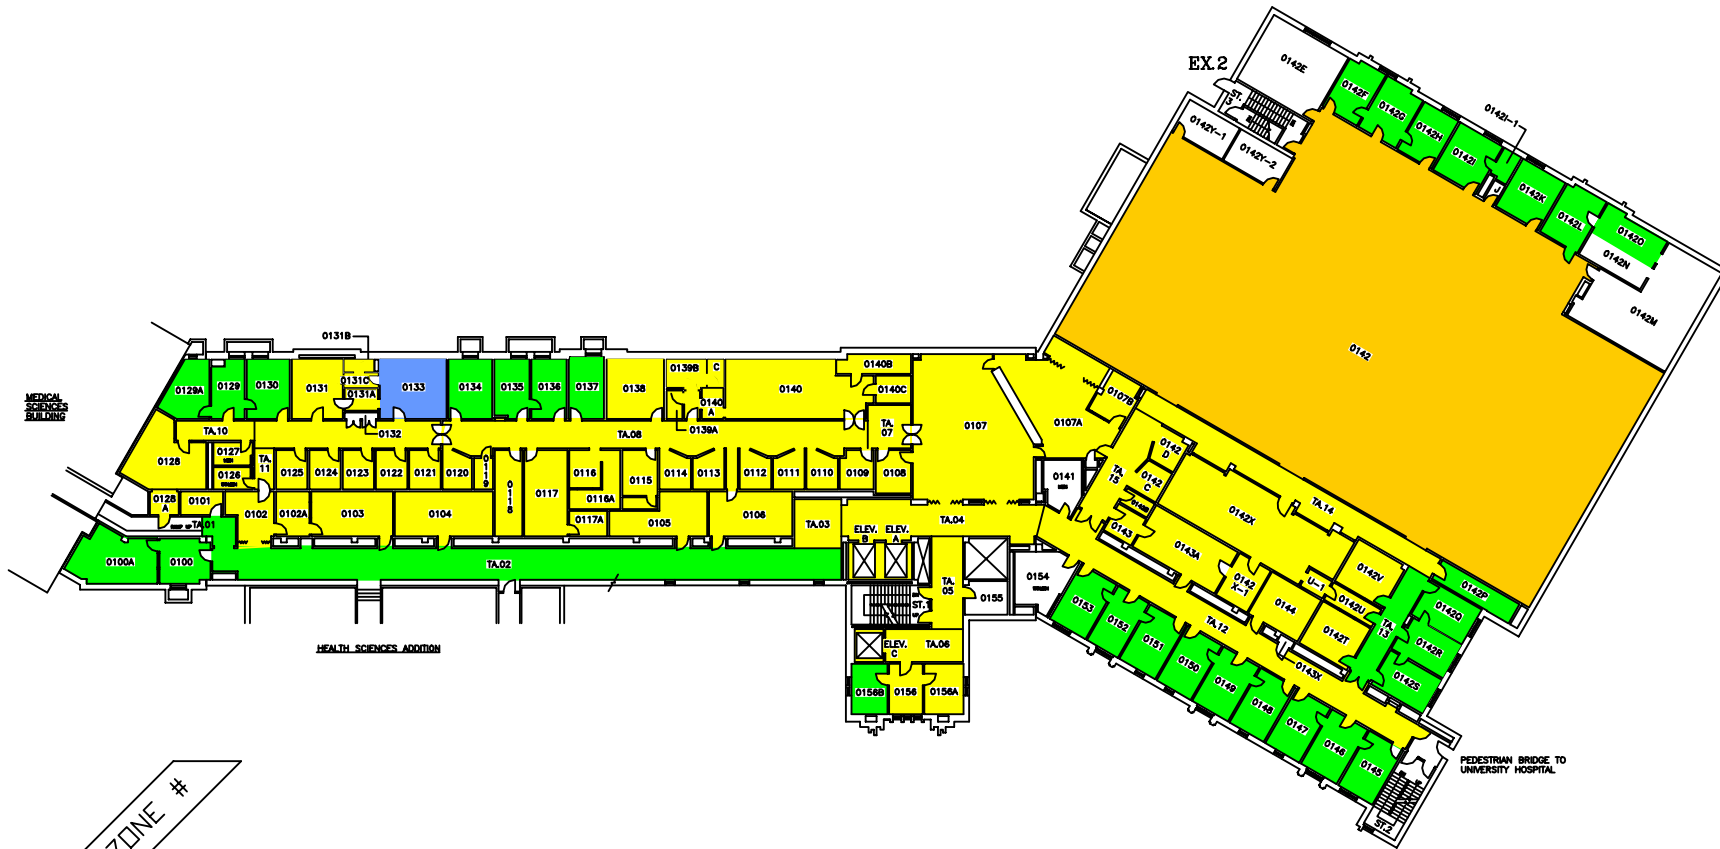

THE UNIVERSITY of WESTERN ONTARIO
PHYSICAL PLANT DEPARTMENT


	SCALE
	DATE 98-01-21
	DRAWN BY R. THOMAS
	CHECKED BY [Signature]
Facilities Engineering & Construction	
SCALE: 1" = 10' 10" 15' 20' 25' 30' MINUTURE FLOOR PLAN - LEVEL 04 (GROUND FLOOR)	SHEET NO. DSB/MIN GEOMETRIC ELEV. 828.86 FT. 03




SYSTEM	ZONE #
101	6
102	7
103	8
	9

THE UNIVERSITY of WESTERN ONTARIO
PHYSICAL PLANT DEPARTMENT


	SCALE
	DATE 98-08-08
	DRAWN BY R. THOMAS
	CHECKED
APPROVED	DATE
Facilities Engineering & Construction	DRAWN BY DSB/MIN
SCALE 1" = 10' 1/8" 1/2" 1" 2" 4" 8" 16" 32" 64" 128" 256" 512" 1024" 2048" 4096" 8192" 16384" 32768" 65536" 131072" 262144" 524288" 1048576" 2097152" 4194304" 8388608" 16777216" 33554432" 67108864" 134217728" 268435456" 536870912" 1073741824" 2147483648" 4294967296" 8589934592" 17179869184" 34359738368" 68719476736" 137438953472" 274877906944" 549755813888" 1099511627776" 2199023255552" 4398046511104" 8796093022208" 17592186044416" 35184372088832" 70368744177664" 140737488355328" 281474976710656" 562949953421312" 1125899906842624" 2251799813685248" 4503599627370496" 9007199254740992" 18014398509481984" 36028797018963968" 72057594037927936" 144115188075855872" 288230376151711744" 576460752303423488" 1152921504606846976" 2305843009213693952" 4611686018427387904" 9223372036854775808" 18446744073709551616" 36893488147419103232" 73786976294838206464" 147573952589676412928" 295147905179352825856" 590295810358705651712" 1180591620717411303424" 2361183241434822606848" 4722366482869645213696" 9444732965739290427392" 18889465931478580854784" 37778931862957161709568" 75557863725914323419136" 151115727451828646838272" 302231454903657293676544" 604462909807314587353088" 1208925819614629174706176" 2417851639229258349412352" 4835703278458516698824704" 9671406556917033397649408" 19342813113834066795298816" 38685626227668133590597632" 77371252455336267181195264" 154742504910672534362390528" 309485009821345068724781056" 618970019642690137449562112" 1237940039285380274899124224" 2475880078570760549798248448" 4951760157141521099596496896" 9903520314283042199192973792" 19807040628566084398385947584" 39614081257132168796771895168" 79228162514264337593543790336" 158456325028528675187087580672" 316912650057057350374175161344" 633825300114114700748350322688" 1267650600228229401496700645376" 2535301200456458802993401290752" 5070602400912917605986802581504" 10141204801825835211973605163008" 20282409603651670423947210326016" 40564819207303340847894420652032" 81129638414606681695788841304064" 162259276829213363911577622608128" 324518553658426727823155245216256" 649037107316853455646310490432512" 1298074214633707111292620980865024" 2596148429267414222585241961730048" 5192296858534828445170483923460096" 10384593717069656890340967846920192" 20769187434139313780681935693840384" 41538374868278627561363871387680768" 83076749736557255122727742775361536" 16615349947311451024545548555073072" 33230699894622902049091097110146144" 66461399789245804098182184220292288" 132922799578491608196364368440584576" 2658455991569832163927287368811691536" 531691198313966432785457473762338304" 1063382396627932865570914847524676608" 2126764793255865731141829695049353216" 42535295865117314622836593900987064432" 8507059173023462924567318780197128864" 1701411834604692584913463756039457728" 3402823669209385169826927512078915456" 6805647338418770339653855024157831104" 13611294676837540679307710048315662208" 2722258935367508135861542009663132416" 544451787073501627172308401932624832" 108890357414700325434461680385249664" 217780714829400650868923360770499328" 43556142965880130173784672154099856" 87112285931760260347569344308199712" 174224571863520520695138688616395424" 348449143727041041390277377232790848" 696898287454082082780554754465581696" 1393796574908164165561109508931163392" 2787593149816328331122219077862326784" 5575186299632656662244438155724653568" 11150372599265313324488873111449311136" 2230074519853062664897774622289822272" 4460149039706125329795549244579644448" 8920298079412250659591098489159288896" 17840596158824501319182197778315777792" 35681192317649002638364395556631555584" 71362384635298005276728791113263111168" 142724769270596010553457582226526222336" 28544953854119202110691516445305244672" 57089907708238404221383032890610489344" 11417981541647680844276606578122097888" 228359630832953616885532131562441957776" 4567192616659072337710642631248839155552" 9134385233318144675421285262497698311104" 182687704666362893508425705249951662208" 365375409332725787016851410499913244416" 73075081866545157403370282099982488832" 146150163733090314806740564199964977664" 292300327466180629613481128399929955328" 584600654932361259226962256799859910656" 11692013098647225184539245135997198112" 23384026197294450369078490271994396224" 46768052394588900738156980543988792448" 93536104789177801476313961087977584896" 187072209578355602952627922175955169792" 374144419156711205905255844351910339584" 74828883831342241181051168870382067168" 1496577676626844823621023377407641334368" 299315535325368964724204675481522668736" 598631070650737929448409350963045337504" 1197262141301475858896818701926106751008" 2394524282602951717793637403852213422016" 4789048565205903435587274807704426844032" 9578097130411806871174549615408853688064" 19156194260823613742349099230817707376128" 38312388521647227484698198461635414752512" 76624777043294454969396397323270829505024" 15324955408658890993879279464654165001024" 3064991081731778198775855892930833002048" 6129982163463556397551711785861666004096" 12259964326927112795103423771723332008192" 24519928653854225590206847543446664016384" 49039857307708451180413695086893328037696" 98079714615416902360827390173786656075392" 196159429228833804721654780347573312150784" 392318858457667609443309560695146624301568" 784637716915335218886619121390293248603136" 1569275433830670437773238242780586497206272" 3138550867661340875546476485561172514412448" 627710173532268175109295297112234502882496" 125542034706453635021850559422446905764992" 251084069412907270043701118844893811549984" 50216813882581454008740223768978763099968" 100433627765162908017480447537957526199936" 200867255530325816034960895075915052399872" 401734511060651632069921790151830104799744" 803469022121303264139843580303660209599488" 1606938044242606528279687160607320419198976" 3213876088485213056559374321214640838397952" 642775217697042611311874864242928167679584" 1285550435394085222623749728485856335399168" 2571100870788170445247499456971712670798336" 5142201741576340890494998913943421341596672" 10284403483152681780989997827886842683193344" 2056880696630536356197999565577368536638688" 4113761393261072712395999131155473677373376" 82275227865221454247919982623109475144671552" 164550455730442908495839965246218950289341024" 3291009114608858169916793204924379005786848" 6582018229217716339833586409848758011573696" 13164036458435432679667172819697516023147392" 26328072916870865359334345639395032046294784" 5265614583374173071866869127879006409258976" 10531229166743546147333738257760128195117552" 210624583334870922946674765155202579033510016" 42124916666974184589334953031040515806702032" 84249833333948369178669906062081031361404608" 16849966666789673835733981212416062622809216" 336999333335793476714679624248321244561843328" 6739986666715869534293492484966424911286656" 13479973333431739068586989769932498257313312" 26959946666863478137173979539864996514626624" 5391989333372695627434795907972993028925248" 10783978666745391254869591815945986057850896" 21567957333488782509739183631891972115701792" 4313591466697756501947836726378394423440384" 8627182933395513003895673452756788846888672" 17254365866791026007791346905513577697377344" 34508731733582052015582693811027155454754688" 69017463467164104031165387622054310909509376" 138034926934328208062330775244108621819018752" 276069853868656416124661550488217243638037504" 552139707737312832249323100976434467264075008" 110427941547462566449864620195286893453215016" 220855883094925132899729240390573786866430032" 441711766189850265799458480781147573732860064" 883423532379700531598916961562295147465420128" 1766847064759401063197833923124590294930840256" 3533694129518802126395667846249180589861680512" 7067388259037604252791335692498361179723361024" 14134776518075208505582671384996722359446722048" 2826955303615041701116534276993444678889444096" 565391060723008340223306855398688935777888912" 1130782121446016680446613710797377871557777824" 2261564242892033360893227421594755743115555456" 4523128485784066721786454843189511482311111104" 9046256971568133443572909686379022964622222208" 1809251394313626688714581937275804592924444416" 3618502788627253377429163874551611185848888832" 7237005577254506754858327749103222371697777664" 144740111545090135097166554982064447433955328" 289480223090180270194333109964128894867910752" 578960446180360540388666219928257789735821504" 115792089236072108077733243985651557711160096" 231584178472144216155466487971303113542220192" 463168356944288432310932975942606227084440384" 92633671388857686462186595188521245408888768" 18526734277771537292437319037704249077777536" 37053468555543074584874638075408498155554784" 741069371110861491697492761508169711111116608" 148213874222172298339498552301639422222233216" 29642774844434459667899710460327444444466432" 59285549688868919335799420920654888888932672" 118571099377737838671598818161309777777765344" 23714219875547567734319763632261555555530688" 4742843975109513546863952726452311111111613776" 948568795021902709372790545290462222222322752" 1897137590043805418745581090580924444444645504" 3794275180087610837491162181161848888891091008" 7588550360175221674982324362323697777778212016" 1517710072035044334996464872464795555556424032" 3035420144070088669992899744929591111112848064" 607084028814017733998579948985912222225696128" 1214168057628035467997159897971844444411392256" 242833611525607093599431795994368888822784512" 485667223051214187198863591988737777455680256" 971334446102428374397727183977475555911313024" 19426688922048567487954543679549111122262626048" 3885337784409713497590908735909822224452525216" 7770675568819426995181817471819644448905050432" 1554135113763885399036363494363928889810100864" 31082702275277707980727269887278577781620112" 6216540455055541596145453977455715563240224" 1243308091011108319328909795491141124804448" 248661618202221638657781990988228224968897984" 497323236404443277315563981976456457779777936" 994646472808886554631127963952912915555554784" 1989292945617773109262255867905825811111119568" 39785858912355462185245117358116412222239136" 79571717824710924370490234716224444478272" 159143437649421847540980469432448888965544" 31828687529884369508196093886489777911088" 636573750597687390163921877729795582221776" 1273147501195374780327843755459591144435536" 2546295002390749560655687510919822288911072" 5092590004781499121311375021839644577822224" 101851800095629984426227504367928955544448" 2037036001912599688524550087358579111118896" 4074072003825199377049100174717581222237792" 814814400765039875409820034943516444475584" 1629628801530079750819640069887028889111168" 325925760306015950163928013977417177733728" 651851520612031900327856027954834355467456" 13037030412240638006557120559096689089111192" 260740608244812760131142411181933781778224" 521481216489625520262284822363867535544448" 104296243297925104052456964472773507088896" 2085924865958502081049139289545470141777936" 41718497319170041620982785810908402835554784" 83436994638340083241965571621816805671111968" 16687398927668016648393114324373613342223936" 33374797855336033296786228648747226684447872" 667495957106720665935724572974845332888944" 1334991914213441331871449145949686665777888" 266998382842688266374289829189937331155777776" 533996765685376532748579658379874662311155552" 106799353137075306549715931675974932222311104" 213598706274150613099431863451948864444222208" 427197412548301226198863726903997708888444416" 8543948250966024523977274538079554177778896" 170	

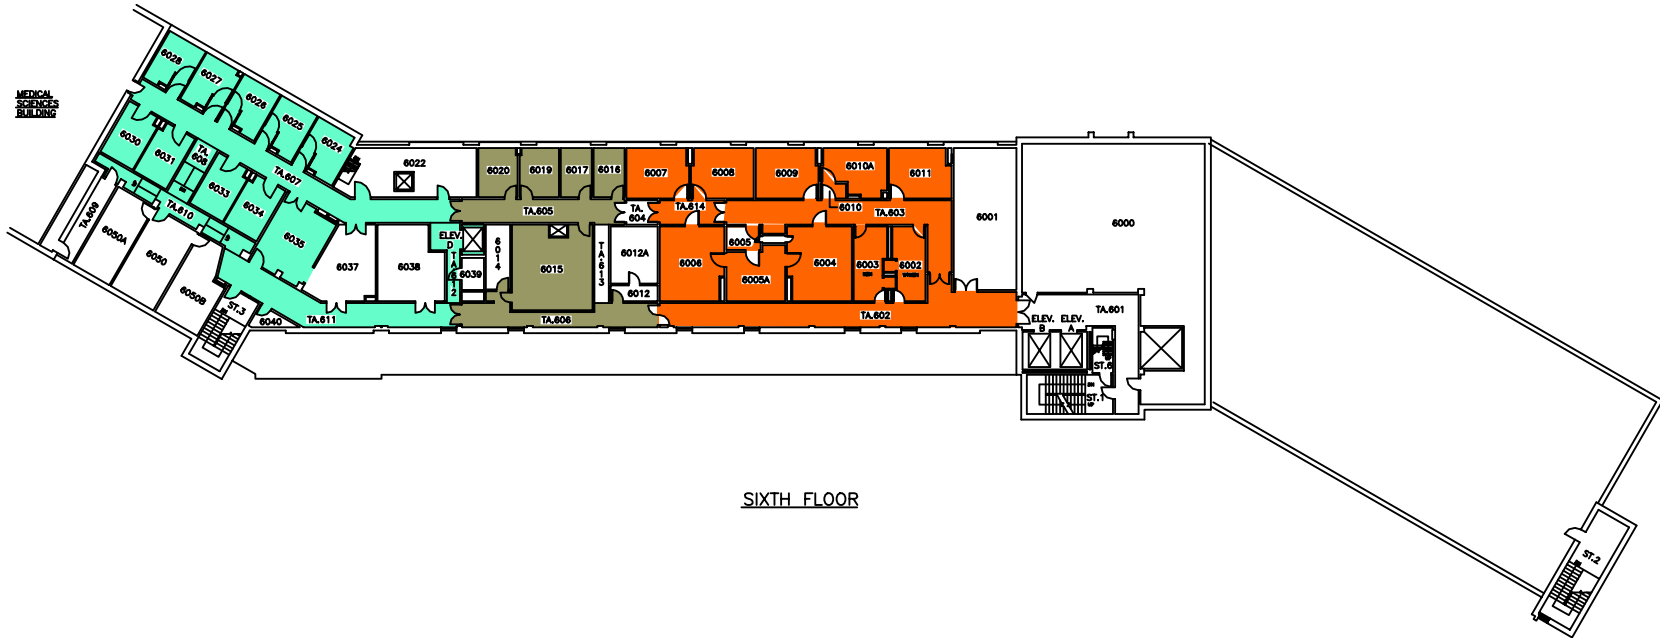

SIXTH FLOOR

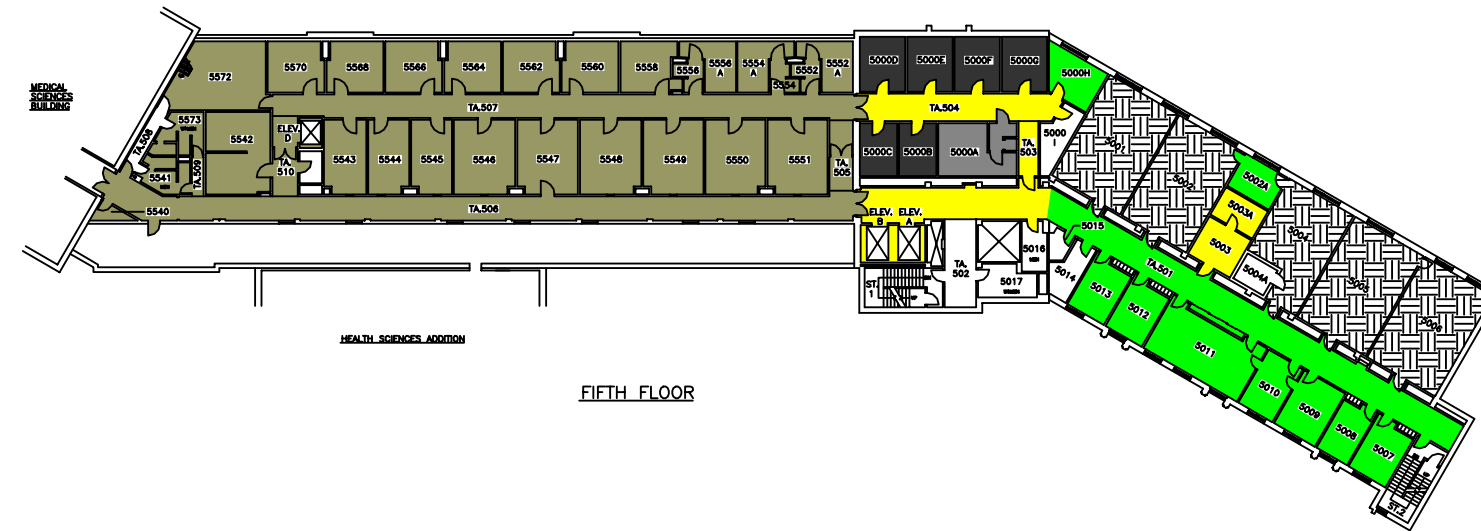

FIFTH FLOOR

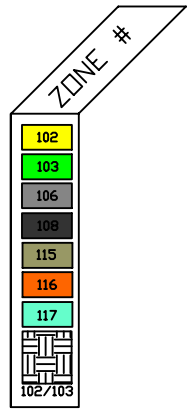

THE UNIVERSITY of WESTERN ONTARIO
PHYSICAL PLANT DEPARTMENT

	SCALE
	DATE 98-01-21
	DESIGNED BY R. THOMAS
	CHECKED BY [Signature]
Facilities Engineering & Construction	
SCALE	GRAPHIC SCALE
MINUTURE FLOOR PLANS - LEVELS 09 & 10 (5TH AND 6TH FLOORS)	
DENTAL SCIENCES BLDG.	