



**Notice of Service Interruption/Area Closure  
Western University  
Facilities Management**

**Client Services 519-661-3304 (fmhelp@uwo.ca)**

Submit by E-mail  
Print Form

Date of Interruption/Closure:  Time(s):

Building(s) Affected: #1  #2   
#3  #4

Areas/Rooms Affected Alternate Route/Service:  
Areas served by Fans 101-104 & 113. See attached HVAC drawings.  
Work being done on Lower Ground floor rooms 0010 & 0011.

Service to be interrupted: #1  #2   
#3  #4

Description/Reason for Project:  
unexpected discovery that 2 active ducts inside the abatement area will be affected by demolition on LG fl.  
- shutdown is required to reroute duct out of the way.

Requester:  Date of Request:

Supervising Tradesperson:  Unit:

Trade Manager:  Unit:  Date:

Contractor:  Phone #

Coordinator/Project Manager:  Phone #  Date:

Reviewed by Trade Manager(s)/Shop(s) Affected:

Name: <input type="text" value="Electrical / Mechanical Shop"/>	Date: <input type="text" value="Sep 29, 2016"/>	Name: <input type="text" value="WES Control"/>	Date: <input type="text" value="Sep 29, 2016"/>
---	---	--	---

Signature/Stamp: **APPROVED**  
By Steve MacKay (smackay@uwo.ca) at 10:08 am, Sep 30, 2016

Signature/Stamp: **REVIEWED**  
By Wayne Drummond (ppdwad@uwo.ca) at 9:42 am, Sep 29, 2016

Name:

Principal Occupants:

Signature/Stamp:

Name: Kevin Inchley Ext. 84125 Date:

Name:  Date:

Name:  Ext.  Date:

Signature/Stamp:

Name:  Ext.  Date:

Name:  Date:

Name:  Ext.  Date:

Signature/Stamp:

Approval to Proceed:  Date:


**APPROVED**  
By Dan Trudgeon (dtrudgeo@uwo.ca) at 10:35 am, Sep 30, 2016

Notes: Motor Shop please use WO # 585117. meet contractor ( shawn ) in corridor outside Mech.Rm. 0003 at 7:15 to do lockout & tag out. ~~please exchange phone #'s for call to turn fans back on.~~



**BASEMENT FLOOR**

787.88 FT.

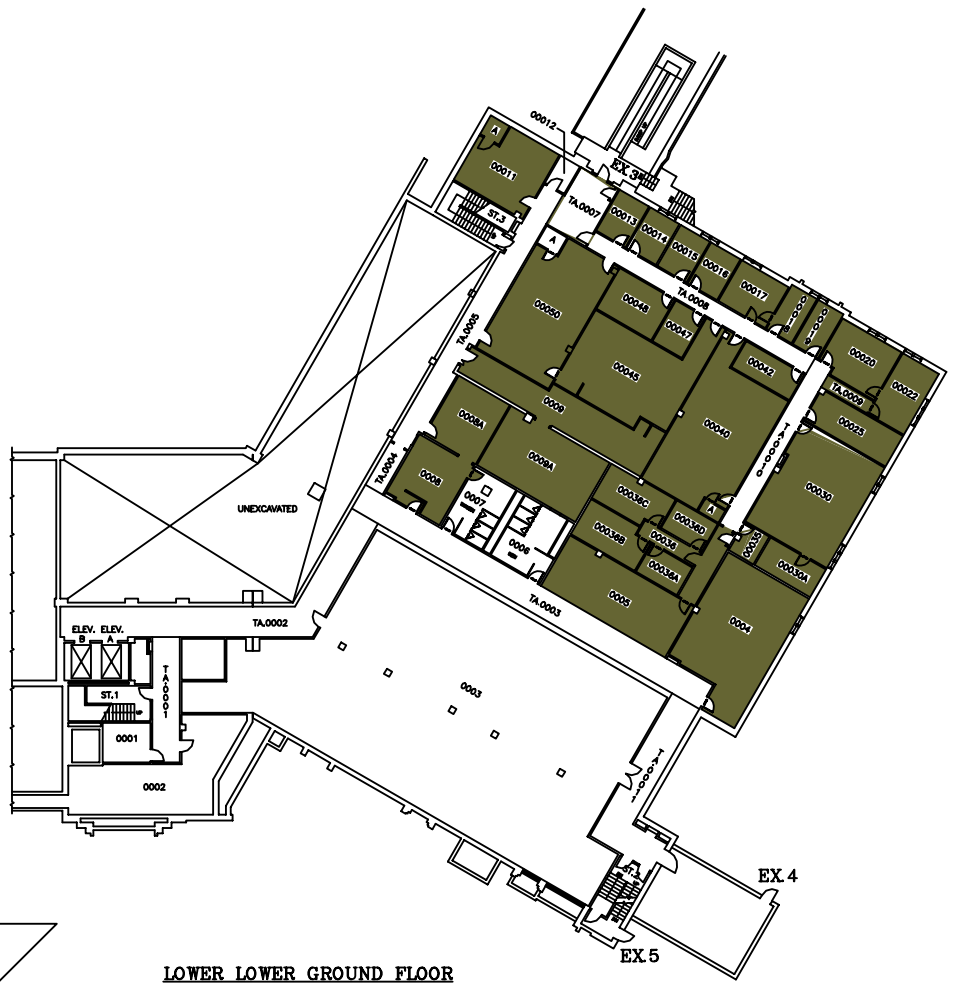


**LOWER LOWER GROUND FLOOR**

798.89 FT.

SYSTEM	ZONE #
113	A
114	B
	C

**THE UNIVERSITY of WESTERN ONTARIO  
PHYSICAL PLANT DEPARTMENT**

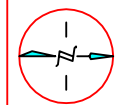

SCALE	SCALE
DATE	DATE
DESIGNED	DESIGNED
CHECKED	CHECKED
APPROVED	APPROVED
DRAWN BY	DRAWN BY
DATE	DATE

**Facilities Engineering & Construction**


SCALE 1" = 16' 0" (AS SHOWN)


MINIATURE FLOOR PLAN - LEVELS 01 & 02  
(BASEMENT & LOWER LOWER GROUND FLOORS)

DENTAL SCIENCES BLDG.

01




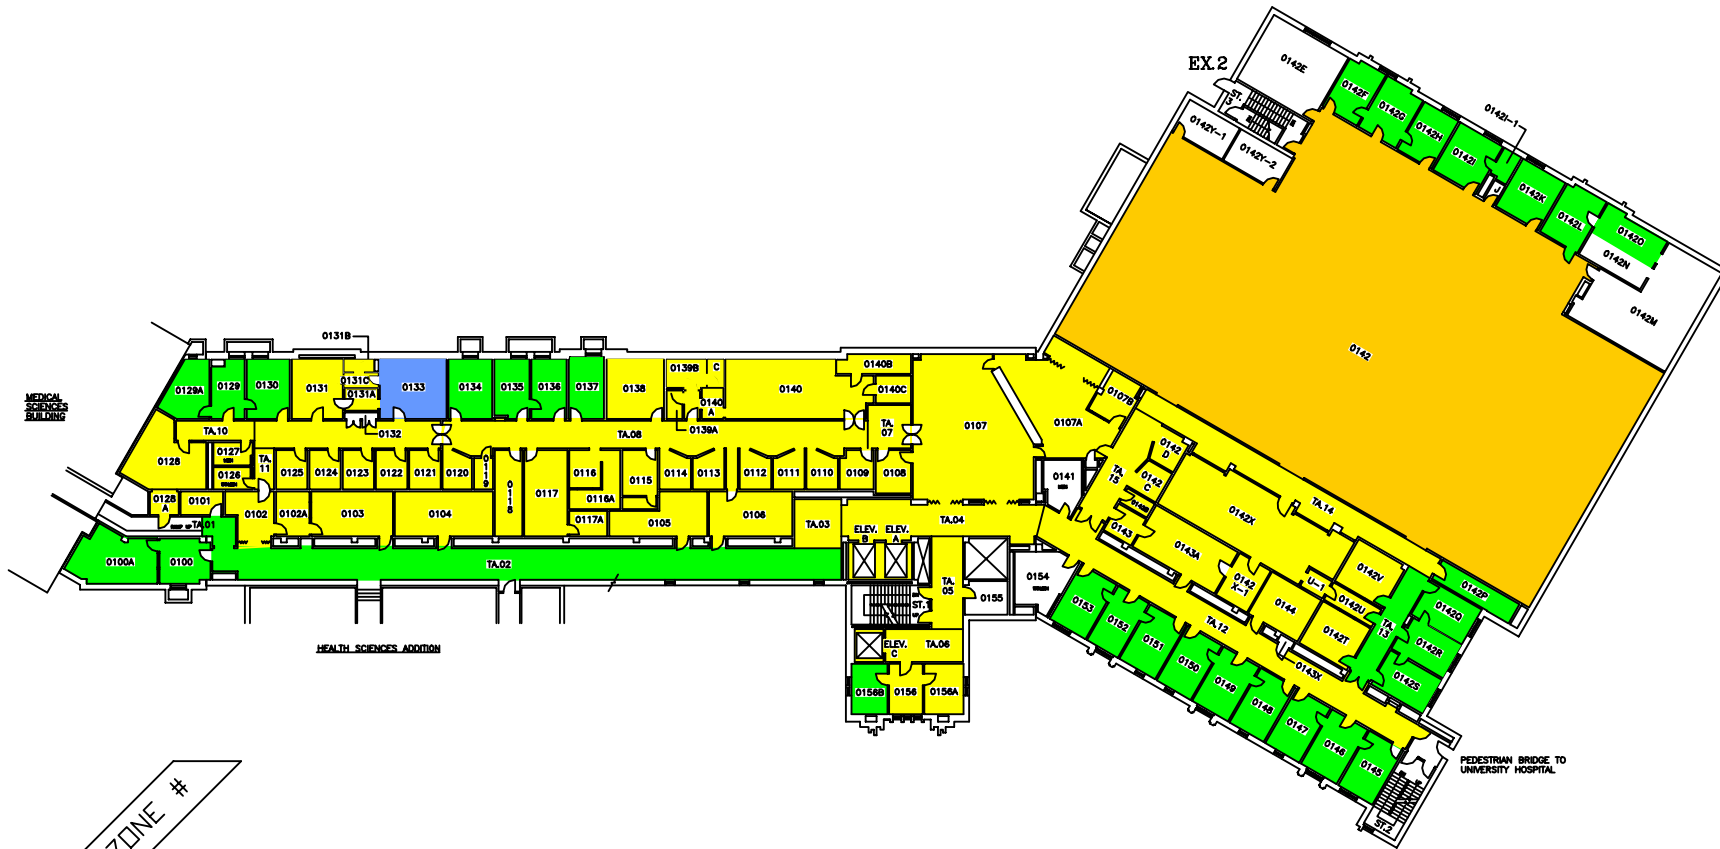

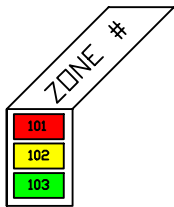

THE UNIVERSITY of WESTERN ONTARIO  
PHYSICAL PLANT DEPARTMENT

SCALE
DATE 98-08-08
DRAWN R. THOMAS
CHECKED
APPROVED

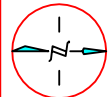

Facilities Engineering & Construction

SCALE 1" = 10' 1/8" 1/4" 1/2" 3/4" 1" 1 1/4" 1 1/2" 2" 3" 4" 5" 6" 8" 10" 12" 15" 20" 25" 30" 40" 50" 60" 80" 100'

MINIATURE FLOOR PLAN - LEVEL 05  
(FIRST FLOOR)


DENTAL SCIENCES BLDG.

GEOMETRIC ELEV.  
840.89 FT.  
04



SYSTEM	ZONE #
101	F
102	G
103	H
	I


THE UNIVERSITY of WESTERN ONTARIO  
PHYSICAL PLANT DEPARTMENT

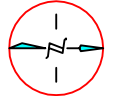		SCALE
		DATE
		DESIGNED BY
		CHECKED BY
		APPROVED BY


Facilities Engineering & Construction

SCALE 1" = 10' 1/8" 1/2" 1" 2" 3" 4" 5" 6" 8" 10" 12" 15" 20" 25" 30" 40" 50" 60" 80" 100"  
MINIATURE FLOOR PLAN - LEVEL 06  
(SECOND FLOOR)

DENTAL SCIENCES BLDG. 05

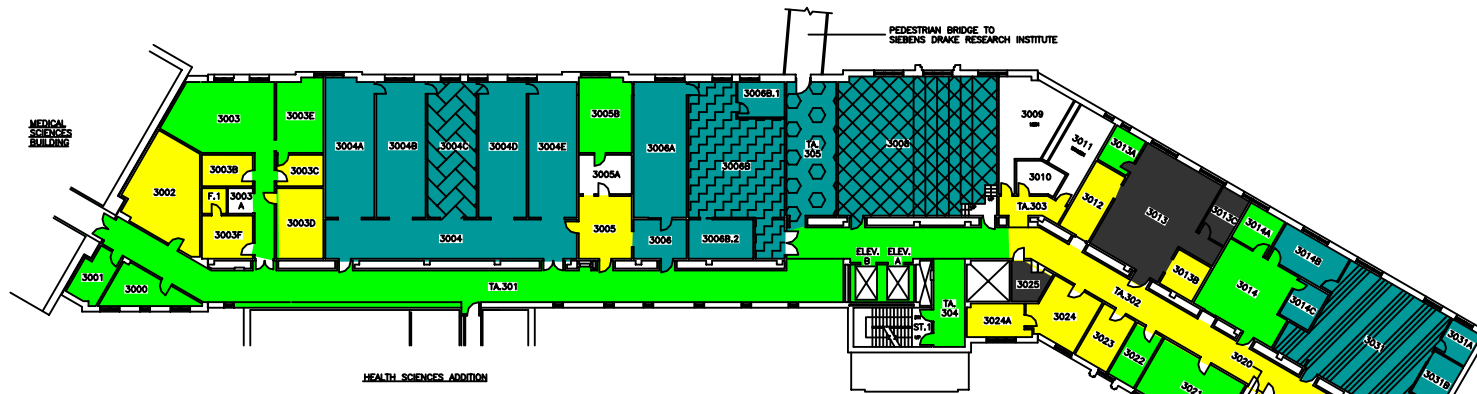


THIRD FLOOR

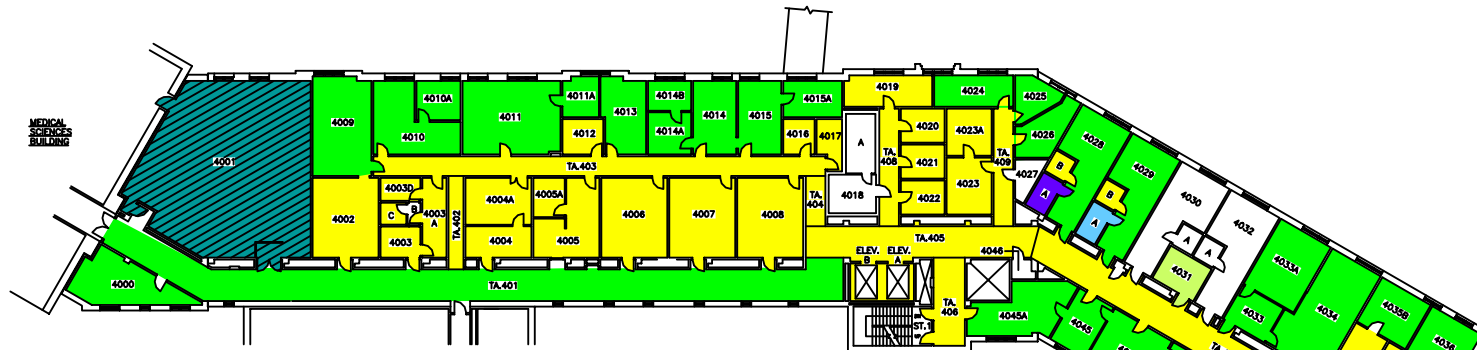

FOURTH FLOOR

SYSTEM	ZONE #
102	A
103	B
107	C
108	D
109	E
110	F
111	

THE UNIVERSITY of WESTERN ONTARIO  
PHYSICAL PLANT DEPARTMENT

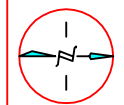


Facilities Engineering & Construction


SCALE 1" = 10' 1/2" 1/4" 1/8" 1/16" 1/32" 1/64" 1/128" 1/256" 1/512" 1/1024" 1/2048" 1/4096" 1/8192" 1/16384" 1/32768" 1/65536" 1/131072" 1/262144" 1/524288" 1/1048576" 1/2097152" 1/4194304" 1/8388608" 1/16777216" 1/33554432" 1/67108864" 1/134217728" 1/268435456" 1/536870912" 1/1073741824" 1/2147483648" 1/4294967296" 1/8589934592" 1/17179869184" 1/34359738368" 1/68719476736" 1/137438953472" 1/274877906944" 1/549755813888" 1/1099511627776" 1/2199023255552" 1/4398046511104" 1/8796093022208" 1/17592186044416" 1/35184372088832" 1/70368744177664" 1/140737488355328" 1/281474976710656" 1/562949953421312" 1/1125899906842624" 1/2251799813685248" 1/4503599627370496" 1/9007199254740992" 1/18014398509481984" 1/36028797018963968" 1/72057594037927936" 1/144115188075855872" 1/288230376151711744" 1/576460752303423488" 1/1152921504606846976" 1/2305843009213693952" 1/4611686018427387904" 1/9223372036854775808" 1/18446744073709551616" 1/36893488147419103232" 1/73786976294838206464" 1/147573952589676412928" 1/295147905179352825856" 1/590295810358705651712" 1/1180591620717411303424" 1/2361183241434822606848" 1/4722366482869645213696" 1/9444732965739290427392" 1/18889465931478580854784" 1/37778931862957161709568" 1/75557863725914323419136" 1/151115727451828646838272" 1/302231454903657293676544" 1/604462909807314587353088" 1/1208925819614629174706176" 1/2417851639229258349412352" 1/4835703278458516698824704" 1/9671406556917033397649408" 1/19342813113834066795298816" 1/38685626227668133590597632" 1/77371252455336267181195264" 1/154742504910672534362390528" 1/309485009821345068724781056" 1/618970019642690137449562112" 1/1237940039285380274899124224" 1/2475880078570760549798248448" 1/4951760157141521099596496896" 1/9903520314283042199193937792" 1/1980704062856608439838787584" 1/3961408125713216879677575168" 1/7922816251426433759355150336" 1/15845632502852867518710300672" 1/31691265005705735037420601344" 1/63382530011411470074841202688" 1/126765060022822940149682405376" 1/253530120045645880299364810752" 1/507060240091291760598729621504" 1/1014120480182583521197459243008" 1/2028240960365167042394918486016" 1/4056481920730334084789836972032" 1/8112963841460668169579773944064" 1/16225927682921336339159547888128" 1/32451855365842672678319095776256" 1/64903710731685345356638191552512" 1/1298074214633706907132763931040224" 1/2596148429267413814265527862080448" 1/5192296858534827628531055724160896" 1/1038459371706965525706211144821792" 1/20769187434139310514124222896435744" 1/4153837486827862102824844579271168" 1/8307674973655724205649689158542336" 1/16615349947311448411299378317084672" 1/33230699894622896822598756634169344" 1/66461399789245793645197513268338688" 1/13292279957849158329039502653667776" 1/26584559915698316658079005307335552" 1/531691198313966333161580106146711104" 1/106338239662793266632316021229422208" 1/212676479325586533264632042458844416" 1/425352958651173066529264084917688832" 1/850705917302346133058528169835377664" 1/170141183460469226611715633967075328" 1/340282366920938453223431267934150656" 1/680564733841876906446862535868301312" 1/1361129467683753812893725071736602624" 1/272225893536750762578745014347320512" 1/5444517870735015251574900286946410224" 1/10889035741470030503149805737932020448" 1/21778071482940061006299611475864040896" 1/43556142965880122012599222951728081792" 1/87112285931760244025198445903456153856" 1/17422457186352048845039689180710771168" 1/34844914372704097690079378361421554336" 1/69689828745408195380158756722843086672" 1/13937965749081639076031751344568133344" 1/278759314981632781520635026891366666688" 1/557518629963265563041270053782733377792" 1/1115037259926531126082540107565466755552" 1/2230074519853062252165080215130933511104" 1/4460149039706124504330160430261867022208" 1/8920298079412249008660320860523734044416" 1/17840596158824498017320641721047468088832" 1/35681192317648996034641283442094936177664" 1/713623846352979920692825688841898733552" 1/1427247692705959841385651377683787467104" 1/2854495385411919682771302755367574934208" 1/5708990770823839365542605510735149888" 1/11417981541647678731085211021470299777792" 1/2283596308329535746217042242940599555552" 1/4567192616659071492434084485881199111104" 1/9134385233318142984868168971762398222208" 1/1826877046663628596973637954354796444416" 1/3653754093327257193947275908709592888832" 1/7307508186654514387894551817419185777664" 1/1461501637330902877578910363483871555552" 1/2923003274661805755157820726967743111104" 1/5846006549323611510315641453935486222208" 1/1169201309864722302063128290787097244416" 1/2338402619729444604126256581574194488832" 1/46768052394588892082525131631483889777664" 1/935361047891777841650502632629677955552" 1/1870722095783555683301005265259355911104" 1/3741444191567111366602010530518711822208" 1/748288838313422273320402106103742364416" 1/149657767662684454644080421207484672" 1/2993155353253689092881608424149744" 1/5986310706507378185763216848299488" 1/11972621413014756371526433696598976" 1/23945242826029512743052867393197952" 1/47890485652059025486105734786395904" 1/95780971304118050972211469572791808" 1/191561942608236101944422939145583616" 1/383123885216472203888845878291167328" 1/766247770432944407777691756582334656" 1/1532495540865888815555383513164669312" 1/306499108173177763111116672632933824" 1/612998216346355526222233345265867648" 1/1225996432692711052444466705531735296" 1/2451992865385422104888933411063470592" 1/4903985730770844209777866822126941184" 1/9807971461541688419555733644253882368" 1/1961594292288337683911146788850676736" 1/39231885845766753678222935777134544512" 1/7846377169153350735644587155446889024" 1/15692754338306701471288917308893778048" 1/31385508676613402942577834617795491696" 1/62771017353226805885155673235590933792" 1/1255420347064536117703113346711818667584" 1/25108406941290722354062267334237335168" 1/50216813882581444708125346668474673344" 1/10043362776516288941625069333694946688" 1/2008672555303257788325013866738989337792" 1/4017345110606515576650027733477978755584" 1/8034690221213031155330055466955957511168" 1/1606938044242606310666011113391111522336" 1/321387608848521262133202222678222304512" 1/642775217697042524266404445356444608" 1/1285550435394085048532808910728892121216" 1/2571100870788170097065617821457784242432" 1/5142201741576340194131235442915568484864" 1/10284403483152680388262570845831131771776" 1/20568806966305360776525141691662263543552" 1/4113761393261072155305028338332447087104" 1/8227522786522144310610056676664894174208" 1/1645504573304428862122113353332988348416" 1/3291009146608857724244226706665976696336" 1/6582018293217715448488453413331953392672" 1/13164036586435430896976866826663906785144" 1/2632807317287086179395373375332781357028" 1/5265614634574172358790746750665562714056" 1/1053122926914834711758149350133112541112" 1/2106245853829669423516298700266250822224" 1/4212491707659338847032597400532501644448" 1/8424983415318677694065194801065003288896" 1/1684996683063735538813189602131000657792" 1/3369993366127471077626379204262001315584" 1/6739986732254942155252758408524002631168" 1/13479973464509884310505516817048005262336" 1/26959946929019768621011033634096010524672" 1/53919893858039537242022067268192021049344" 1/10783978771607907448404413453638404209688" 1/21567957543215814896808826907276808419376" 1/43135915086431629793617653814553616838752" 1/86271830172863259587235307629112277504" 1/172543660345726519174470615258224555008" 1/345087320691453038348941230516449110016" 1/6901746413829060766978824610329822202304" 1/13803492827658121533957649220659644404608" 1/2760698565531624306791529844131928880912" 1/5521397131063248613583059688263857761824" 1/11042794262126492227166193766477155364448" 1/22085588524252984454333337532954471078896" 1/44171177048505968908666675065908942177952" 1/88342354097011937817333350131817884355904" 1/176684708194023875634666702663637767111088" 1/353369416388047751269333405327275542222176" 1/70673883277609550253866681065455104444352" 1/14134776655521910050773336213091108888704" 1/28269553311043820101546672426182177777408" 1/56539106622087640203093344852363555551168" 1/11307821324417528040618668970477111112336" 1/22615642648835056081237337940954222224672" 1/4523128529767011216247467588190844444944" 1/90462570595340224324949351763816888888896" 1/180925141190680448649898703527633777777792" 1/36185028238136089729979740705526755555544" 1/723700564762721794599594814110535111111088" 1/1447401129525443589199189628221070222222176" 1/2894802259050887178398379256442140444444352" 1/578960451810177435679675851284280888888704" 1/1157920903620354871359351702568561777777408" 1/2315841807240709742718703405137135555551168" 1/463168361448141948543740681027271111112336" 1/92633672289628389708748136205454222224672" 1/1852673455792567794174962744109084444944" 1/37053469115851355883499248882181688888896" 1/74106938231702711766999497765363377777792" 1/14821387643540543533999955530726755555544" 1/296427752870810870679999110614535111111088" 1/59285550574162174135999822123067022222176" 1/11857110114832434827199764245614044444352" 1/23714220229664869654399528491228088888704" 1/474284404593297393087990569824561777777408" 1/94856880918659478617598113964913555551168" 1/189713761873118957235196227898271111112336" 1/37942752374623791447039245579654222224672" 1/758855047492475828940784911591084444944" 1/1517710094984951657881569823182168888896" 1/3035420189969903315763139646364337777792" 1/6070840379939806631526279292728675555544" 1/12141680759879613263052558585473511111088" 1/2428336151975922652610517177094702222176" 1/4856672303951845305221034354189404444352" 1/97133446079036906104420687083788888704" 1/19426689215807381220884137167577777408" 1/388533784316147624417683543351555551168" 1/7770675686322952488353670867031111112336" 1/155413513726459049767073417340622224672" 1/31082702745291809953414683468124444944" 1/6216540549058361990682936737624888896" 1/12433081098116723981365875575249777792" 1/24866162196233447962731751150495555544" 1/497323243924668959254635023009911111088" 1/99464648784933791850927004601982222176" 1/198929297569867583701854009203964444352" 1/397858595139735167403708018407928888704" 1/79571719027947033480741603681587777408" 1/159143438055894066961483073763755551168" 1/3182868761117881339229661475275111112336" 1/63657375222357626784593229505502224672" 1/127314750444715253569186459011004444944" 1/2546295008894305071383729180220888896" 1/509259001778861014276745836044177777408" 1/1018518035557722028553516720883555551168" 1/2037036071115444057106734441767111112336" 1/40740721422308881142121488835342224672" 1/81481442844617762284242976670684444944" 1/1629628856932352445684859533416888896" 1/3259257713864704891369708666833777792" 1/65185154277294097827394173336675555544" 1/130370308554588195654788346673511111088" 1/26074061710917639130957669334702222176" 1/52148123421835278261915338669404444352" 1/104296246843670556523830677378808888704" 1/2085924936873411130477613475577777408" 1/41718498737468222609552269511555551168" 1/83436997474936445219104539023111112336" 1/1668739949498728904382090780462224672" 1/3337479898997457808764181560924444944" 1/667495979799491561752836312184888896" 1/1334991959598983123505672624369777792" 1/26699839191979662470113452487395555544" 1/533996783839593249402269049747911111088" 1/10679935676791864988045800954952222176" 1/21359871353583729976091601909904444352" 1/42719742707167459952182038199808888704" 1/85439485414334919904364076399617777408" 1/1708789708286798398087281527992355551168" 1/341757941




SIXTH FLOOR

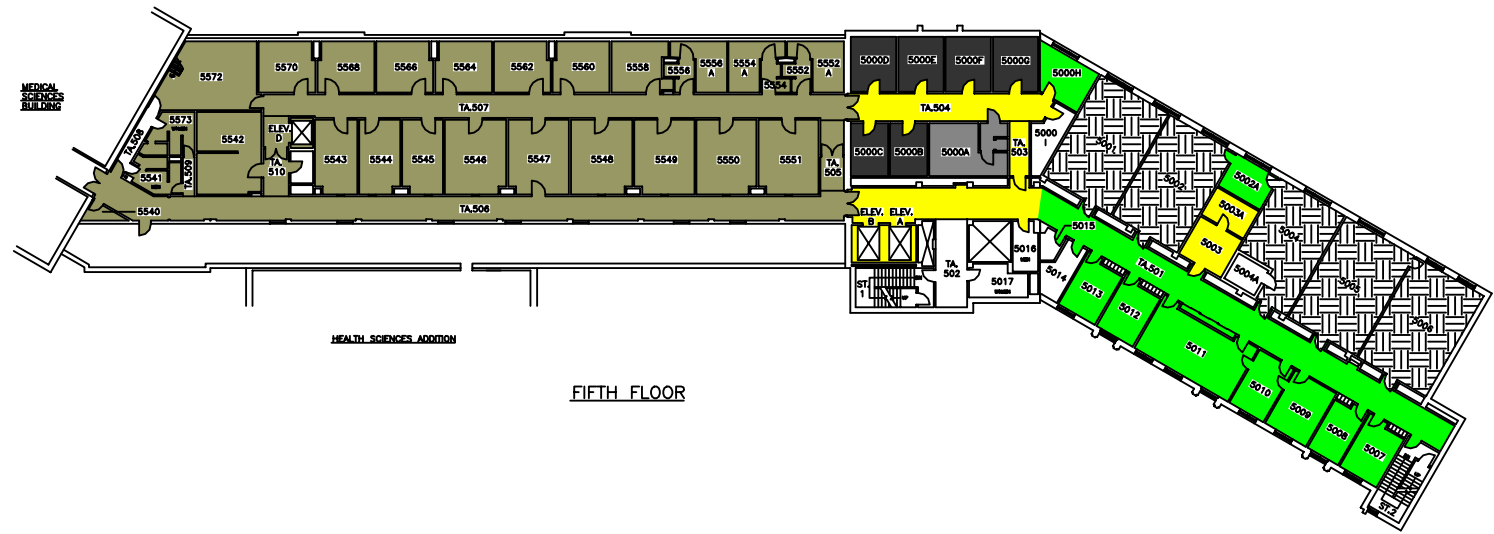

FIFTH FLOOR

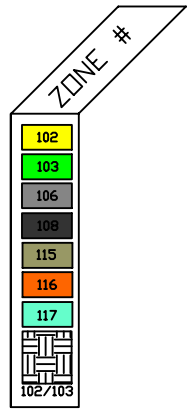

THE UNIVERSITY of WESTERN ONTARIO  
PHYSICAL PLANT DEPARTMENT

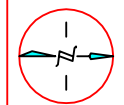

Facilities Engineering & Construction

SCALE 1" = 10' 1/8" 1/4" 1/2" 1" 2" 4" 8" 16"  
MINIATURE FLOOR PLANS - LEVELS 09 & 10  
(5TH AND 6TH FLOORS)

DENTAL SCIENCES BLDG.

SCALE	1" = 10'
DATE	98-01-21
DESIGNED BY	R. THOMAS
CHECKED BY	
APPROVED BY	
DRAWN BY	DSB/MIN
GEOMETRIC BLEV.	VARIABLES
HEET	07