



**Notice of Service Interruption/Area Closure**  
**Western University**  
**Facilities Management**  
**Client Services 519-661-3304 (fmhelp@uwo.ca)**

Submit by E-mail

Print Form

Date of Interruption/Closure

Time(s):

Building(s) #1  #2

Affected:

#3

#4

Areas/Rooms Affected Alternate Route/Service:

Areas served by fan systems 101, 102, 103, 104 & 113. See attached HVAC drawings.

Service to be interrupted: #1

#2

#3

#4

Description/Reason for Project:

Set up of abatement containment area in DSB LG. Fl. rms. 0010 & 0011. Part of project 9M5127 - DSB Sim Lab - phase 3 renovations.

Contractor will cut & cap ductwork so systems can be turned back on for the 4 week duration of the abatement. Friday is contingency if work cannot be completed on Thursday.

Requester:

Date of Request:

Supervising Tradesperson:

Unit:

Trade Manager:

Unit:

Date:

Contractor:

Phone #

Coordinator/Project Manager:

Phone #

Date:

Reviewed by Trade Manager(s)/Shop(s) Affected:

Name:

Date:

Name:

Date:

Signature/  
Stamp:

**APPROVED**

By Steve MacKay (smackay@uwo.ca) at 9:12 am, Sep 16, 2016

Signature/  
Stamp:

**REVIEWED**

By Wayne Drummond (ppdwad@uwo.ca) at 8:23 am, Sep 16, 2016

Name:

Date:

Signature/  
Stamp:

Principal Occupants:

Name: Kevin Inchley

Ext. 84125

Date:

Name:

Ext.

Date:

Name:

Ext.

Date:

Name:

Ext.

Date:

Name:

Date:

Signature/  
Stamp:

Approval to Proceed:

Date:

Name:


Date:

Signature/  
Stamp:

**APPROVED**



By Dan Trudgeon (dtrudgeo@uwo.ca) at 8:54 am, Sep 19, 2016

Notes:

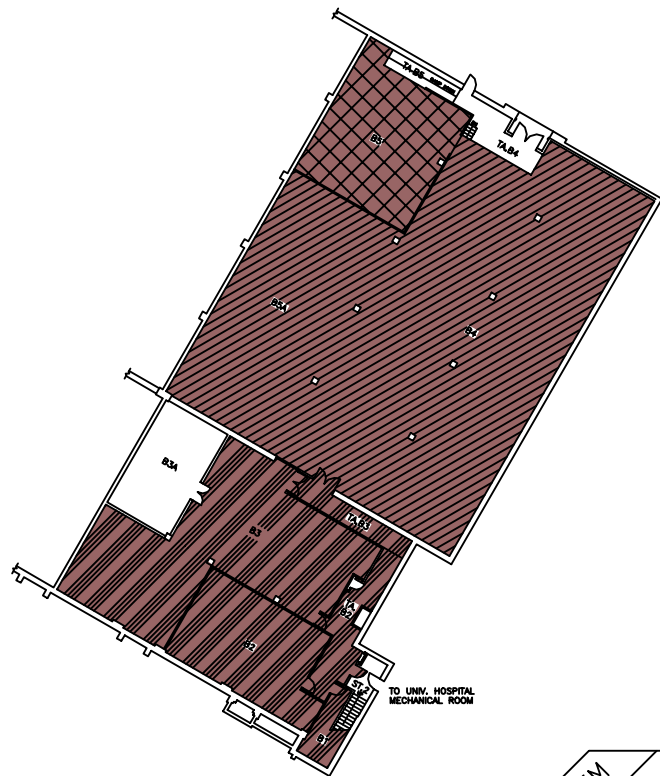

**BASEMENT FLOOR**



787.88 FT.

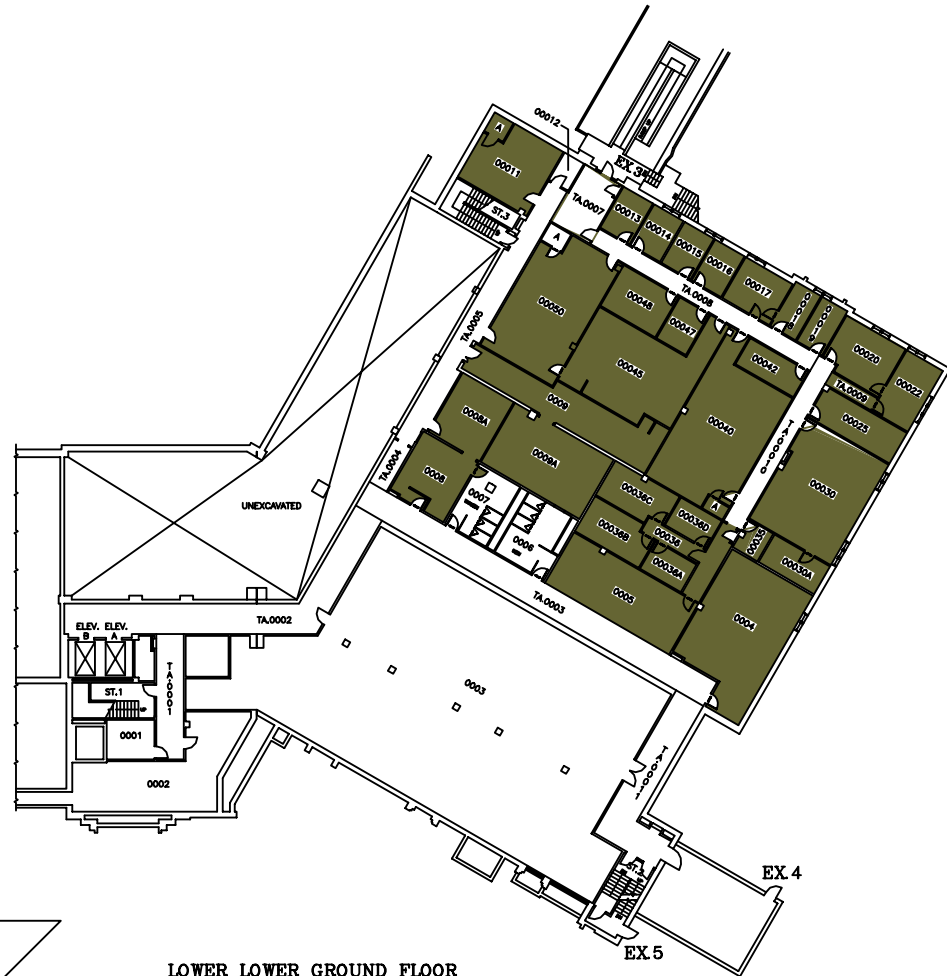
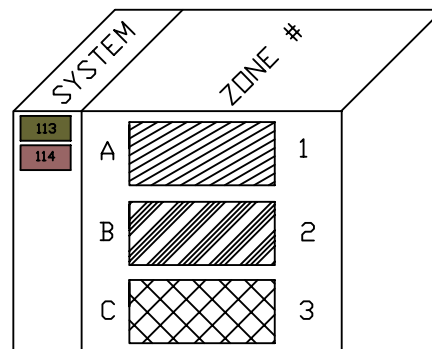


**LOWER LOWER GROUND FLOOR**


798.89 FT.

<b>THE UNIVERSITY of WESTERN ONTARIO</b> PHYSICAL PLANT DEPARTMENT	
SCALE DATE 99-01-28 DRAWN R. THOMAS CHECKED APPROVED Facilities Engineering & Construction SCALE 1" = 10' 0" 1:120 MINUTURE FLOOR PLAN - LEVELS 01 & 02 (BASEMENT & LOWER LOWER GROUND FLOORS)	 SCALE 1" = 10' 0" 1:120 MINUTURE FLOOR PLAN - LEVELS 01 & 02 (BASEMENT & LOWER LOWER GROUND FLOORS)
<b>DENTAL SCIENCES BLDG.</b>	
SHEET 01	

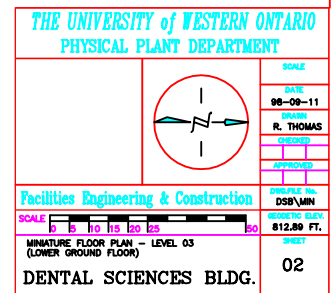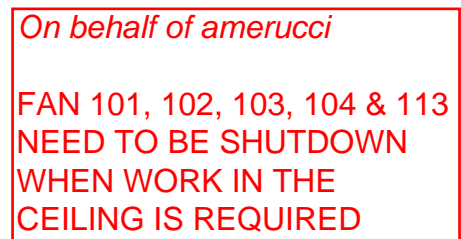

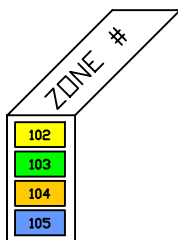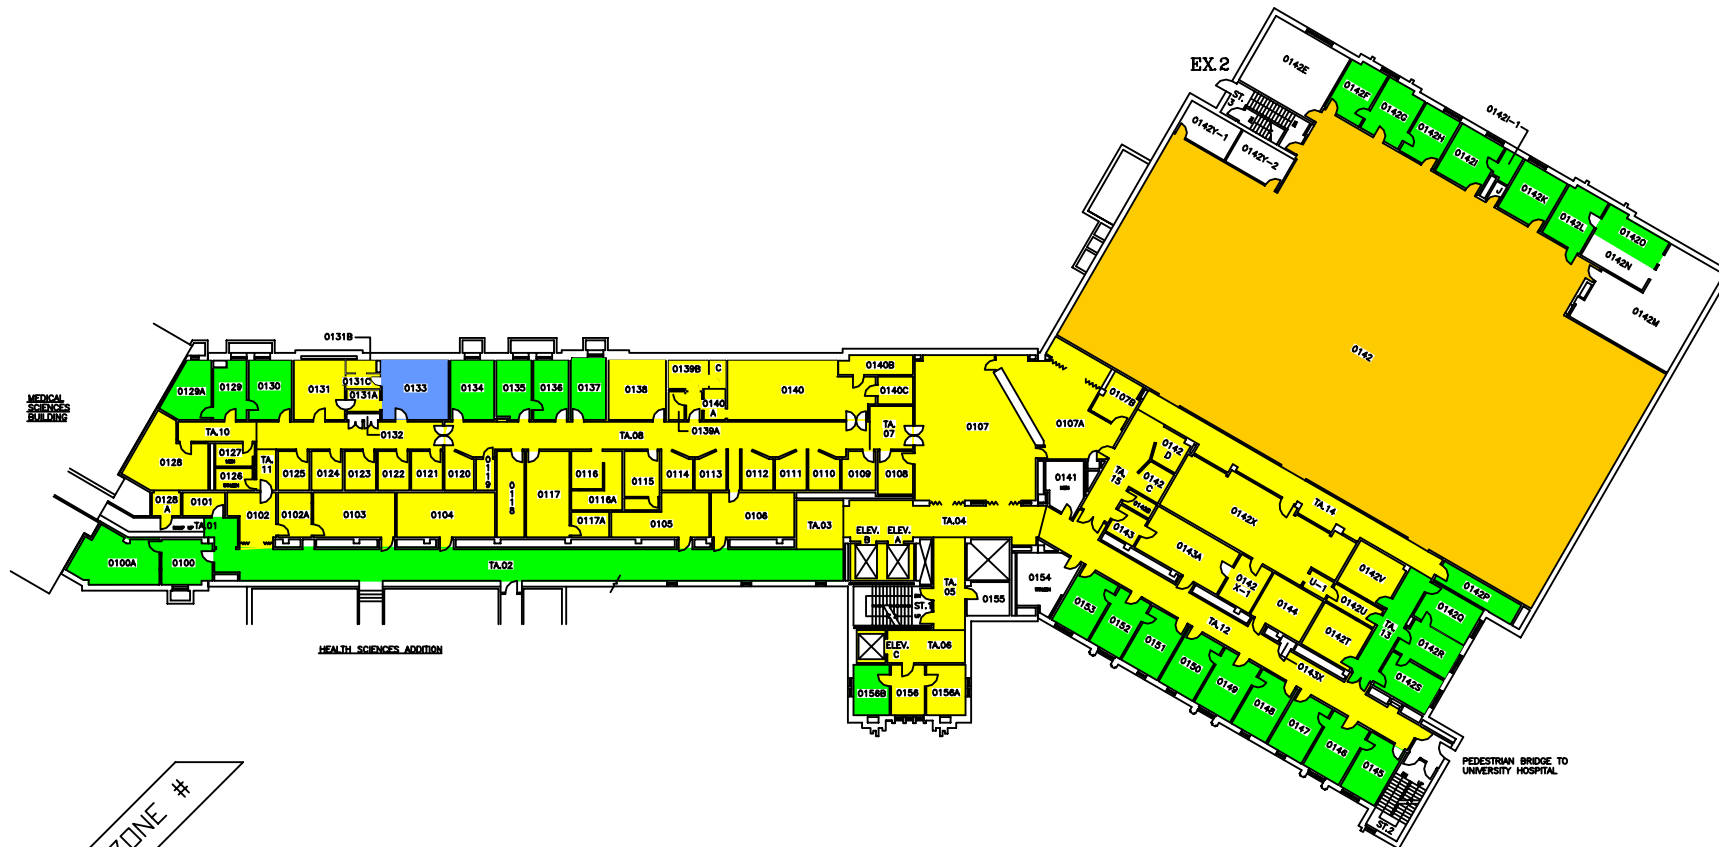

<b>THE UNIVERSITY of WESTERN ONTARIO</b> <b>PHYSICAL PLANT DEPARTMENT</b>	
	<small>SCALE</small> <small>DATE</small> <small>DESIGNED BY</small> <small>CHECKED BY</small> <small>APPROVED BY</small> <small>DATE</small> <small>SCALE</small> <small>MINIATURE FLOOR PLAN - LEVEL 04</small> <small>(GROUND FLOOR)</small>
	<small>SCALE</small> <small>MINIATURE FLOOR PLAN - LEVEL 04</small> <small>(GROUND FLOOR)</small>
	<small>SCALE</small> <small>MINIATURE FLOOR PLAN - LEVEL 04</small> <small>(GROUND FLOOR)</small>
	<small>SCALE</small> <small>MINIATURE FLOOR PLAN - LEVEL 04</small> <small>(GROUND FLOOR)</small>
<b>DENTAL SCIENCES BLDG.</b>	

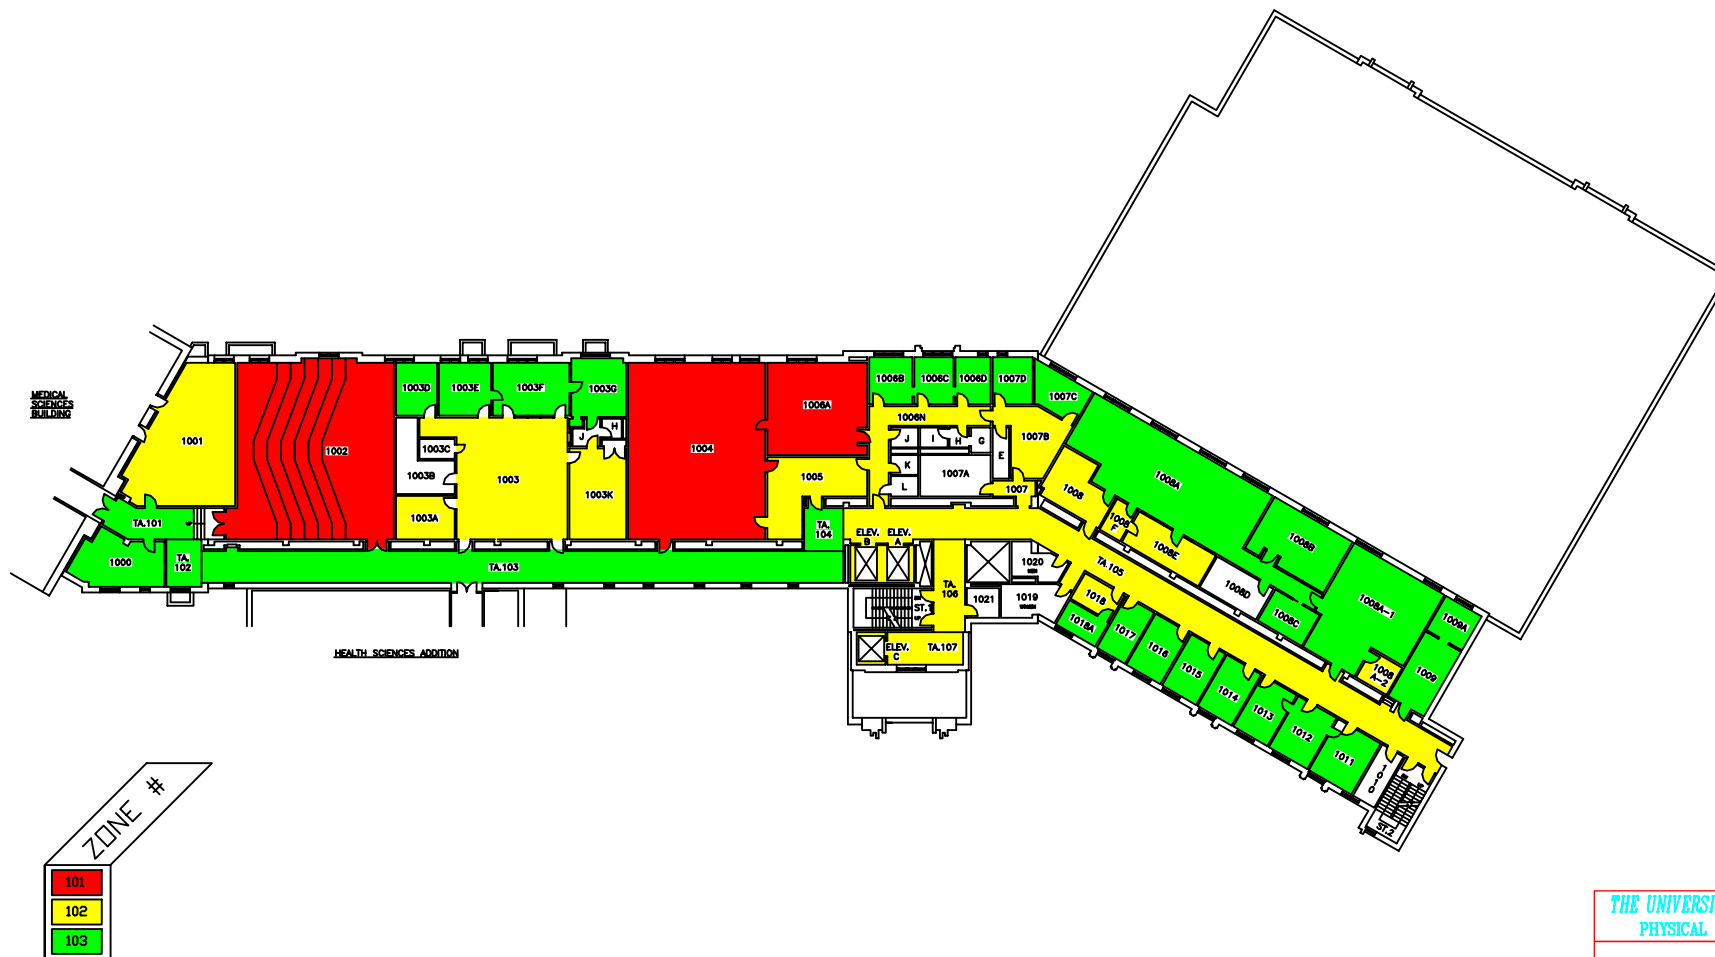


THE UNIVERSITY of WESTERN ONTARIO  
PHYSICAL PLANT DEPARTMENT



	SCALE
	DATE 95-08-08
	DRAWN R. THOMAS
	CHECKED
	APPROVED

Facilities Engineering & Construction

SCALE 1" = 10' 1/8" 1/4" 1/2" 3/4" 1" 1 1/4" 1 1/2" 2" 3" 4" 5" 6" 8" 10" 12" 15" 20" 25" 30" 36" 45" 60" 72" 90" 108" 120" 144" 180" 216" 270" 324" 360" 432" 486" 540" 648" 720" 864" 1080" 1296" 1512" 1728" 2160" 2592" 3024" 3628.8" 4354.56" 5225.472" 6270.5664" 7524.67968" 8989.615808" 10787.5389696" 12945.04676352" 15534.056116224" 18640.8673394688" 22369.04080736256" 26902.808968835072" 32283.37076260208" 38739.6449151225" 46487.573898147" 55665.0886777764" 66402.1064133317" 78837.7276960000" 93992.8532736000" 112999.4239283200" 136199.3087139840" 164759.1684567744" 198958.962148129" 239978.750797355" 288999.584396826" 347119.513952271" 415439.589462726" 494159.711918181" 584379.881318726" 687199.989564282" 803719.947254837" 934939.865289342" 1081859.743668800" 1245679.593392640" 1427399.425460480" 1626919.249060928" 1845239.125181856" 2083359.062722304" 2341079.022702720" 2619339.115002240" 2918019.249581760" 3238019.527261280" 3578239.847040800" 3939579.994920320" 4321939.980800000" 4727099.996679540" 5154879.992559080" 5605299.989528640" 6079279.976598240" 6576719.953777800" 7107539.911157360" 7671619.851136960" 8269919.770396500" 8922439.662756000" 9619079.539315520" 10359839.392975040" 11135719.259734560" 11947719.966894080" 12796739.674753600" 13696879.384513120" 14646139.093072640" 15645599.801932160" 16694959.511291700" 17794319.218851240" 18944619.935710780" 20145879.652810320" 21398899.369869860" 22653579.106929440" 23909879.854888960" 25167279.581848000" 26425879.348807040" 27693579.065666560" 28912379.762426080" 30082279.448985600" 31202279.108945120" 32253379.746404640" 33375479.472264160" 34448579.716523700" 35473579.490883240" 36530479.268942780" 37529279.010802320" 38479879.643261860" 39381279.252021400" 40233479.944180960" 41086479.697940500" 41840479.414799040" 42593479.103158560" 43246479.653817600" 43899479.226536640" 44552479.834355680" 45205479.562874720" 45858479.839093760" 46511479.640212800" 47164479.428031840" 47817479.107750880" 48470479.779269920" 49123479.442088960" 49776479.149608000" 50429479.820127040" 51082479.519666080" 51735479.181225120" 52388479.825844160" 53041479.473563200" 53694479.203181240" 54347479.869799280" 55000479.558017320" 55653479.280435360" 56306479.957953440" 56959479.646069480" 57612479.313287520" 58265479.947808560" 58918479.573047600" 59571479.241686640" 60224479.913324680" 60877479.596042720" 61530479.231660800" 62183479.828818880" 62836479.478936960" 63489479.128805000" 64142479.782572080" 64795479.439758160" 65448479.108804240" 66101479.712480320" 66754479.383696380" 67407479.051712480" 68060479.723248560" 68713479.388000640" 69366479.037928680" 70019479.711664720" 70672479.374240800" 71325479.034916880" 71978479.726692960" 72631479.368009040" 73284479.007120160" 73937479.666756240" 74590479.314832320" 75243479.001488400" 75896479.651224480" 76549479.308460560" 77202479.007042640" 77855479.674418720" 78508479.379964880" 79161479.059031040" 79814479.747887120" 80467479.425563200" 81120479.091699280" 81773479.762805360" 82426479.430411440" 83079479.090727520" 83732479.768643600" 84385479.427169680" 85038479.082825760" 85691479.740771840" 86344479.408007920" 87000479.085824000" 87653479.761640080" 88306479.417766240" 88959479.074002320" 89612479.735758400" 90265479.391520480" 90918479.058382560" 91571479.725534640" 92224479.387590720" 92877479.054042880" 93530479.719908960" 94183479.387065040" 94836479.054721120" 95489479.721277280" 96142479.378289440" 96795479.045301600" 97448479.716017760" 98101479.341095840" 98754479.017188000" 99407479.685704160" 100060479.312830320" 100713479.000346480" 101366479.680892640" 102019479.332448800" 102672479.018904960" 103325479.682417120" 103978479.316829280" 104631479.004735360" 105284479.676643520" 105937479.300051680" 106590479.988867840" 107243479.598080000" 107896479.291892160" 108549479.980906400" 109202479.674732640" 109855479.367758880" 110508479.059985040" 111161479.752411200" 111814479.440427360" 112467479.130703520" 113120479.811829680" 113773479.500000000" 114426479.186025760" 115079479.868201920" 115732479.558378080" 116385479.246754240" 117038479.923530400" 117691479.616706560" 118344479.307882720" 118997479.994388880" 119650479.683265040" 120303479.374431200" 120956479.057887360" 121609479.744623520" 122262479.431449680" 122915479.110300800" 123568479.782086960" 124221479.465693120" 124874479.152769280" 125527479.832725440" 126180479.519281600" 126833479.204337760" 127486479.888894000" 128139479.581950240" 128792479.267506400" 129445479.945562560" 130098479.628118720" 130751479.306674880" 131404479.983281040" 132057479.661947200" 132710479.335013440" 133363479.006879600" 134016479.684545760" 134669479.361011920" 135322479.035278080" 135975479.708344240" 136628479.389610400" 137281479.068816560" 137934479.746682720" 138587479.422928880" 139240479.090985040" 139893479.762251200" 140546479.430517440" 141199479.096623600" 141852479.770335840" 142505479.444602080" 143158479.106830400" 143811479.781796640" 144464479.437868800" 145117479.107840000" 145770479.786806400" 146423479.434743040" 147076479.100599200" 147729479.782300800" 148382479.428602880" 149035479.093255040" 149688479.766957120" 150341479.439709280" 150994479.108461440" 151647479.780013600" 152300479.435765760" 152953479.090018000" 153606479.762272160" 154259479.417524320" 154912479.083080480" 155565479.757386720" 156218479.409693120" 156871479.078205280" 157524479.749317440" 158177479.411829600" 158830479.079343840" 159483479.745770080" 160136479.400000000" 160789479.070026240" 161442479.740052480" 162095479.385104640" 162748479.050130880" 163401479.725183040" 164054479.390259200" 164707479.060325440" 165360479.735397760" 166013479.380464000" 166666479.050530240" 167319479.725598400" 167972479.375666560" 168625479.045732800" 169278479.715800960" 169931479.340867200" 170584479.010933440" 171237479.681067840" 171890479.336134080" 172543479.006200320" 173196479.676270720" 173849479.301346880" 174502479.976483040" 175155479.621629120" 175808479.286875200" 176461479.957121280" 177114479.612267440" 177767479.267463600" 178420479.932755760" 179073479.588001920" 179726479.243198080" 180379479.918694240" 181032479.568840320" 181685479.238932480" 182338479.909074560" 183000479.559216800" 183653479.229458880" 184306479.899699040" 184959479.519981120" 185612479.190452320" 186265479.860924480" 186918479.511436800" 187571479.181880000" 188224479.852322240" 188877479.502768320" 189530479.173214400" 190183479.823660640" 190836479.474106880" 191489479.144999040" 192142479.825891200" 192795479.476783360" 193448479.127575680" 194101479.808368000" 194754479.459952320" 195407479.132524480" 196060479.804096000" 196713479.455238400" 197366479.127902080" 198019479.780000000" 198672479.432112000" 199325479.106720000" 199978479.781830080" 200631479.427544160" 201284479.102358240" 201937479.777072320" 202590479.402600480" 203243479.077756640" 203896479.752910880" 204549479.378177280" 205202479.053688960" 205855479.729250560" 206508479.404824320" 207161479.080032640" 207814479.750360960" 208467479.425987200" 209120479.101450880" 209773479.776922400" 210426479.452397760" 211079479.127844000" 211732479.798290240" 212385479.473236480" 213038479.148188800" 213691479.823681280" 214344479.504077440" 215000479.184422080" 215653479.834816640" 216306479.515560320" 216959479.196099520" 217612479.846838080" 218265479.527976320" 218918479.198872960" 219571479.859859200" 220224479.540797440" 220877479.201743360" 221530479.882688000" 222183479.523623040" 222836479.184507520" 223489479.835392000" 224142479.496266240" 224795479.157135040" 225448479.808000000" 226101479.468869120" 226754479.130593280" 227407479.792227840" 228060479.454381440" 228713479.118400000" 229366479.780038400" 230019479.431680000" 230672479.092960000" 231325479.754240000" 231978479.416960000" 232631479.081600000" 233284479.747200000" 233937479.402880000" 234590479.064000000" 235243479.724800000" 235896479.385600000" 236549479.047200000" 237202479.708800000" 237855479.370400000" 238508479.032000000" 239161479.694400000" 239814479.356800000" 240467479.019200000" 241120479.683200000" 241773479.345600000" 242426479.008000000" 243079479.673600000" 243732479.336000000" 244385479.000000000" 245038479.667200000" 245691479.334400000" 246344479.008800000" 247000479.678400000" 247653479.342400000" 248306479.006400000" 248959479.670400000" 249612479.337600000" 250265479.003200000" 250918479.671200000" 251571479.340800000" 252224479.004800000" 252877479.668800000" 253530479.331200000" 254183479.001600000" 254836479.664000000" 255489479.329600000" 256142479.000000000" 256795479.660800000" 257448479.323200000" 258101479.001600000" 258754479.657600000" 259407479.320000000" 260060479.000000000" 260713479.646400000" 261366479.316800000" 262019479.003200000" 262672479.643200000" 263325479.310400000" 263978479.000000000" 264631479.636800000" 265284479.304000000" 265937479.001600000" 266590479.638400000" 267243479.300800000" 267896479.000000000" 268549479.632000000" 269202479.297600000" 269855479.004800000" 270508479.630400000" 271161479.294400000" 271814479.001600000" 272467479.627200000" 273120479.292800000" 273773479.000000000" 274426479.617600000" 275079479.289600000" 275732479.006400000" 276385479.614400000" 277038479.283200000" 277691479.000000000" 278344479.609600000" 279000479.278400000" 279653479.003200000" 280306479.604800000" 280959479.273600000" 281612479.000000000" 282265479.598400000" 282918479.268800000" 283571479.004800000" 284224479.593600000" 284877479.264000000" 285530479.000000000" 286183479.588800000" 286836479.259200000" 287489479.005600000" 288142479.584000000" 288795479.254400000" 289448479.000000000" 290101479.579200000" 290754479.249600000" 291407479.004800000" 292060479.574400000" 292713479.244800000" 293366479.000000000" 294019479.569600000" 294672479.240000000" 295325479.005600000" 295978479.564800000" 296631479.235200000" 297284479.000000000" 297937479.560000000" 298590479.230400000" 299243479.005600000" 299896479.555200000" 300550479.225600000" 301202479.001600000" 301855479.550400000" 302508479.220800000" 303161479.007200000" 303814479.545600000" 304467479.216000000" 305120479.002400000" 305773479.540800000" 306426479.211200000" 307079479.008000000" 307732479.536000000" 308385479.206400000" 309038479.001600000" 309691479.531200000" 310344479.201600000" 311000479.006400000" 311653479.526400000" 312306479.196800000" 312959479.001600000" 313612479.521600000" 314265479.192000000" 314918479.007200000" 315571479.516800000" 316224479.187200000" 316877479.002400000" 317530479.512000000" 318183479.182400000" 318836479.008000000" 319489479.507200000" 320142479.177600000" 320795479.003200000" 321448479.502400000" 322101479.172800000" 322754479.008800000" 323407479.497600000" 324060479.168000000" 324713479.004800000" 325366479.492800000" 326019479.163200000" 326672479.000000000" 327325479.488000000" 327978479.158400000" 328631479.004000000" 329284479.483200000" 329937479.153600000" 330590479.000000000" 331243479.478400000" 331896479.148800000" 332549479.004800000" 333202479.473600000" 333855479.144000000" 334508479.000000000" 335161479.468800000" 335814479.139200000" 336467479.005600000" 337120479.464000000" 337773479.134400000" 338426479.001600000" 339079479.459200000" 339732479.129600000" 340385479.007200000" 341038479.454400000" 341691479.124800000" 342344479.003200000" 343000479.449600000" 343653479.119200000" 344306479.008000000" 344959479.444800000" 345612479.114400000" 346265479.004000000" 346918479.439200000" 347571479.109600000" 348224479.000000000" 34887747

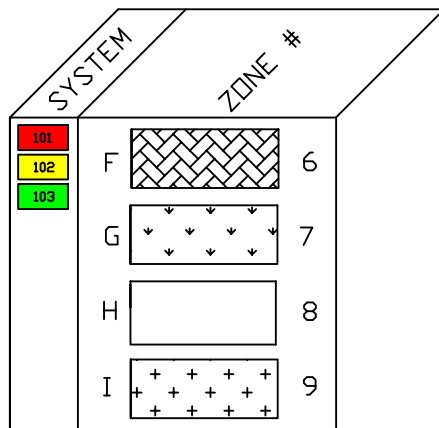

<h1 style="text-align: center;">THE UNIVERSITY OF WESTERN ONTARIO</h1> <h2 style="text-align: center;">PHYSICAL PLANT DEPARTMENT</h2>	
	<b>SCALE</b> <b>96-08-09</b> <b>R. THOMAS</b> CHECKED _____ APPROVED _____
	DRAWING NO. <b>D05/KN</b>
	SCALE TO PLAN <b>5/8" = 1'-0" FT.</b>
	SHEET
	<b>05</b>

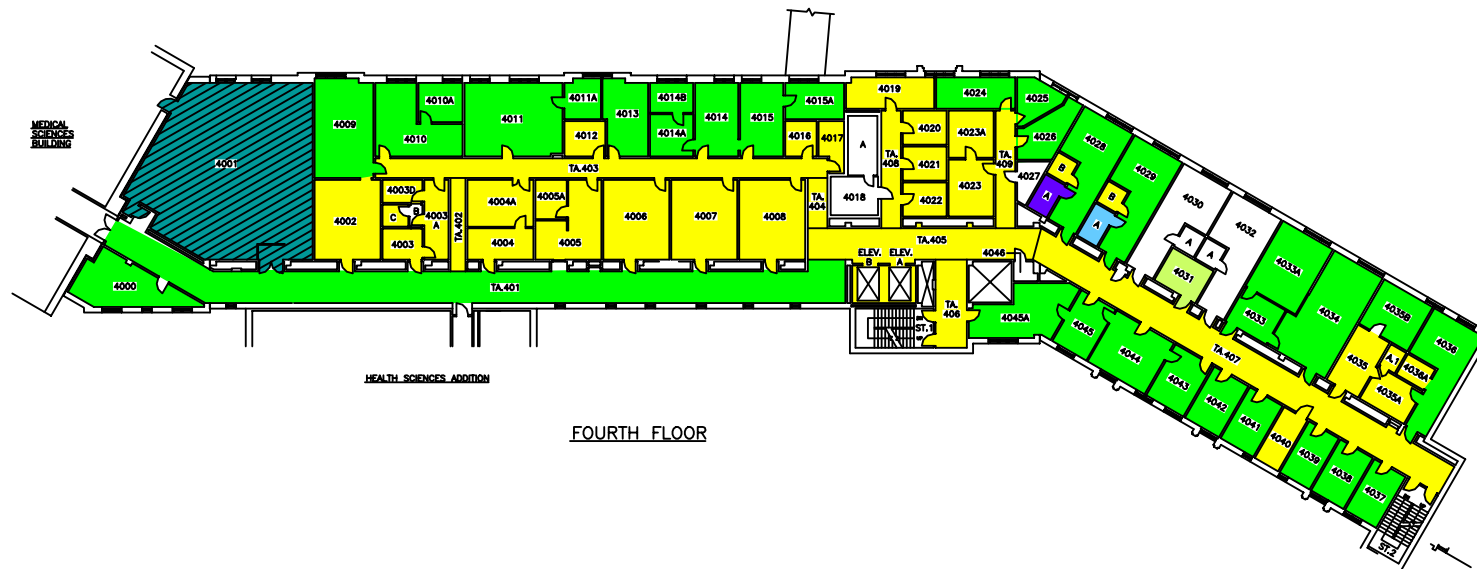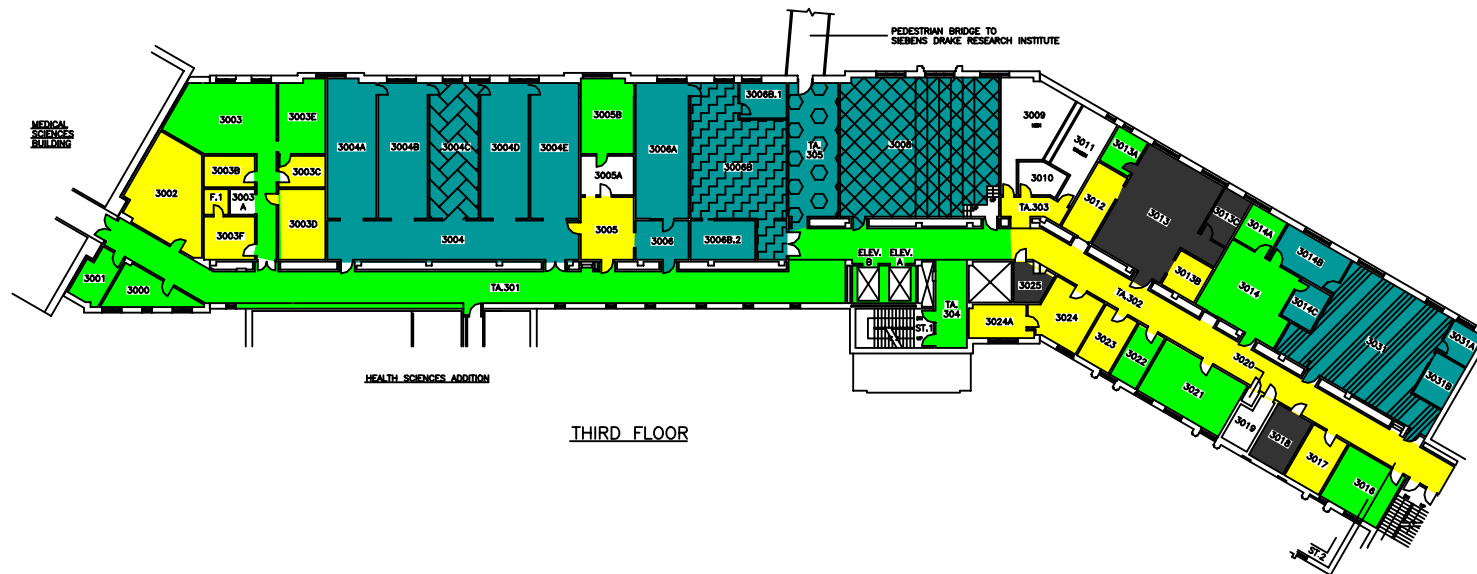

SYSTEM	ZONE #
102	A
103	B
107	C
108	D
109	E
110	F
111	

**THE UNIVERSITY of WESTERN ONTARIO**  
**PHYSICAL PLANT DEPARTMENT**

Facilities Engineering & Construction

MINIATURE FLOOR PLANS - LEVELS 07 & 08  
 (3RD AND 4TH FLOORS)

DENTAL SCIENCES BLDG.

06

