



Notice of Service Interruption/Area Closure
Western University
Facilities Management
Client Services 519-661-3304 (fmhelp@uwo.ca)

Submit by E-mail
 Print Form

Date of Interruption/Closure: Time(s):

Building(s) Affected: #1 #2
 #3 #4
 Areas/Rooms Affected Alternate Route/Service:

Service to be interrupted: #1 #2
 #3 #4
 Description/Reason for Project:

Requester: Date of Request:


Supervising Tradesperson: Unit:
 Trade Manager: Unit: Date:

Contractor: Phone #
 Coordinator/Project Manager: Phone # Date:


Reviewed by Trade Manager(s)/Shop(s) Affected:

Name: <input type="text" value="Electrical / Mechanical Shop"/>	Date: <input type="text" value="Jan 12, 2017"/>	Name: <input type="text" value="WES Control"/>	Date: <input type="text" value="Jan 12, 2017"/>
Signature/Stamp: <input type="text" value="APPROVED"/> <small>By spepper (spepper@uwo.ca) at 7:55 am, Jan 13, 2017</small>		Signature/Stamp: <input type="text" value="REVIEWED"/> <small>By Jesse Atkinson (jatkin48@uwo.ca) at 3:28 pm, Jan 12, 2017</small>	
Name: <input type="text"/>	Date: <input type="text"/>	Principal Occupants:	
Signature/Stamp: <input type="text"/>		Name: <input type="text"/>	Ext. <input type="text"/>
Name: <input type="text"/>	Date: <input type="text"/>	Name: <input type="text"/>	Ext. <input type="text"/>
Signature/Stamp: <input type="text"/>		Name: <input type="text"/>	Ext. <input type="text"/>
Name: <input type="text"/>	Date: <input type="text"/>	Name: <input type="text"/>	Ext. <input type="text"/>
Signature/Stamp: <input type="text"/>		Approval to Proceed: <input type="text"/>	
Name: <input type="text"/>	Date: <input type="text"/>	Signature/Stamp: <input type="text" value="APPROVED"/> <small>By Dan Trudgeon (dtrudgeo@uwo.ca) at 7:57 am, Jan 16, 2017</small>	
Signature/Stamp: <input type="text"/>			


Notes:

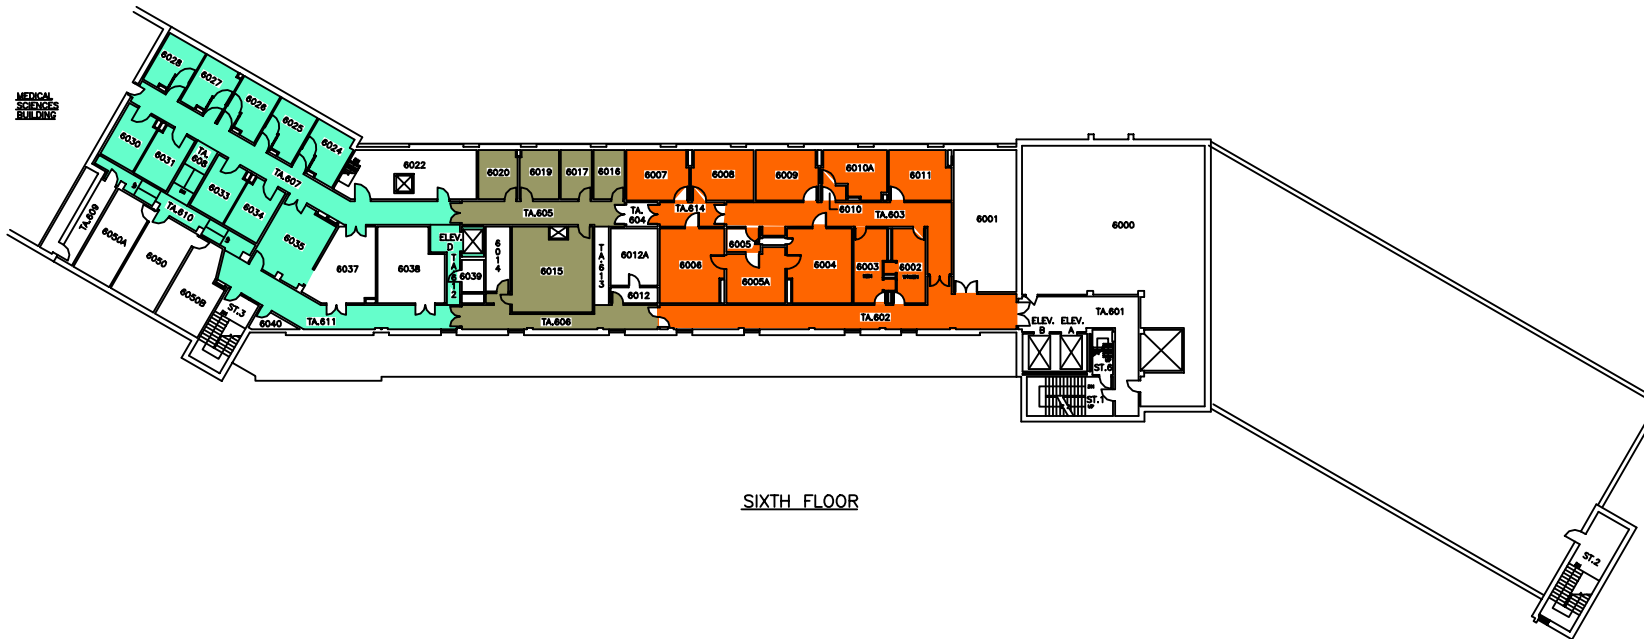

SIXTH FLOOR

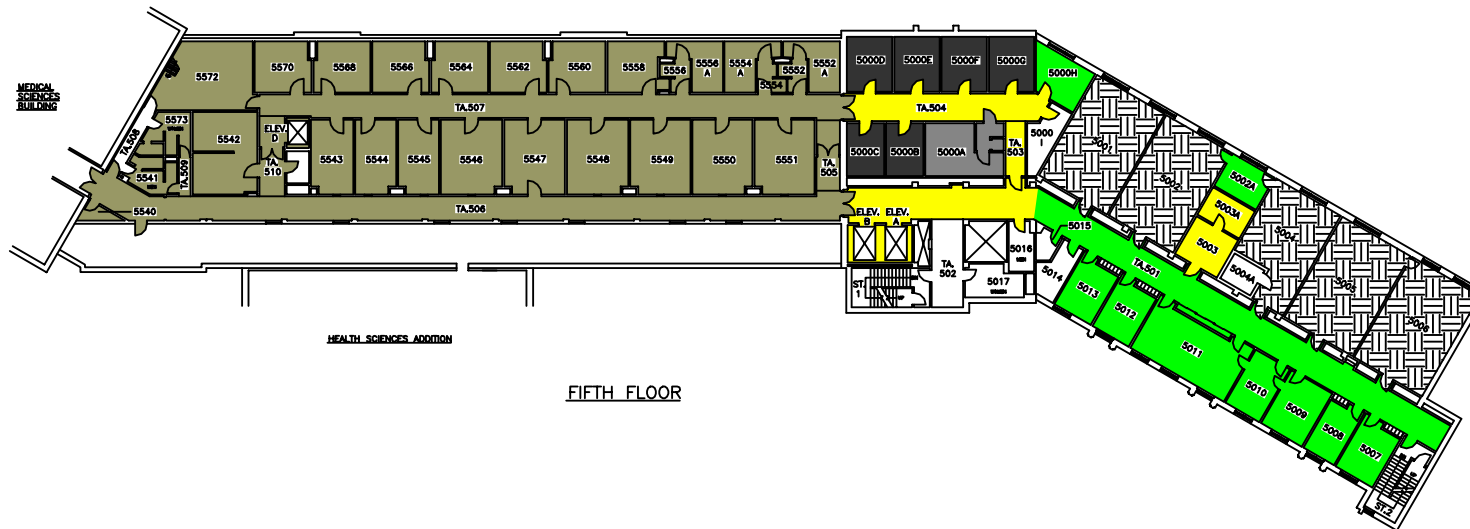

FIFTH FLOOR

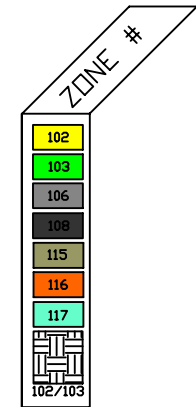

THE UNIVERSITY of WESTERN ONTARIO
PHYSICAL PLANT DEPARTMENT

	SCALE
	98-01-21
DESIGNED BY	R. THOMAS
CHECKED BY	
APPROVED BY	
DRAWN BY	DSB/MIN
DATE	VARIABLE
<p>Facilities Engineering & Construction</p> <p>SCALE 1" = 10' 0" 1"5' 2"0" 2"5' 3"0"</p> <p>MINIATURE FLOOR PLANS - LEVELS 09 & 10 (5TH AND 6TH FLOORS)</p> <p>DENTAL SCIENCES BLDG.</p>	
<p>07</p>	

DENTAL SCIENCES BUILDING

Colour Block Legend :

- Supplied Air by MSB_111
- Supplied Air by DSB_115

