



Notice of Service Interruption/Area Closure
Western University
Facilities Management

Service Centre 519-661-3304 (fmhelp@uwo.ca)

Submit by E-mail

Print Form

Date of Interruption/Closure Mar 25, 2014

Time(s): 7:10 AM -7:40 AM

Building(s) #1 Dental Sciences

#2

Affected:

#3

#4

Areas/Rooms Affected Alternate Route/Service:

All HVAC in the building. See attached prints.

Service to be interrupted: #1 Compressed Air

#2

Return Air Fan

#3

Supply Air Fan

#4

Description/Reason for Project:

Installation of new control air connection.

Requester: Doug Johnson

Date of Request: Mar 20, 2014

Supervising Tradesperson: D. BUEHLER

Unit: Fitter

Trade Supervisor: Doug Johnson

Unit: Electrical

Date:

Contractor:

Phone #

Coordinator/Project Manager:

Phone #

Date:

Reviewed by Trade Supervisor(s)/Shop(s) Affected:

Name: Carmen Bertone

Date:

Name: Electrical Shop

Date: Mar 20, 2014

Signature/
Stamp:

Signature/
Stamp:

Reviewed by:

Principal Occupants:

Name: WES Control

Date:

Name:

Ext.

Date:

Name:

Ext.

Date:

Name:

Ext.

Date:

Name:

Ext.

Date:

Approval to Proceed:

Date:


Approval to Proceed:

Date:

APPROVED



By Andrew (amerucci@uwo.ca) at 9:25 am, Mar 21, 2014

Notes:

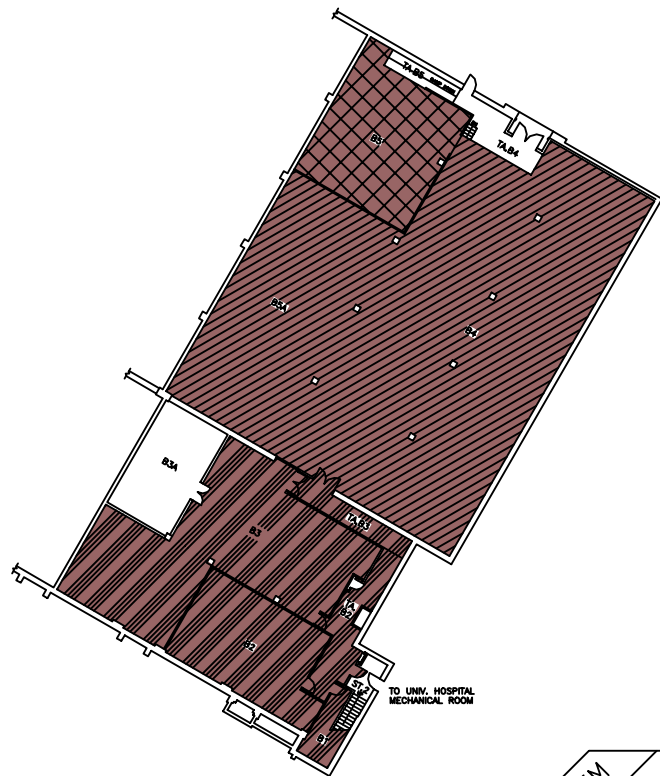

BASEMENT FLOOR


787.88 FT.

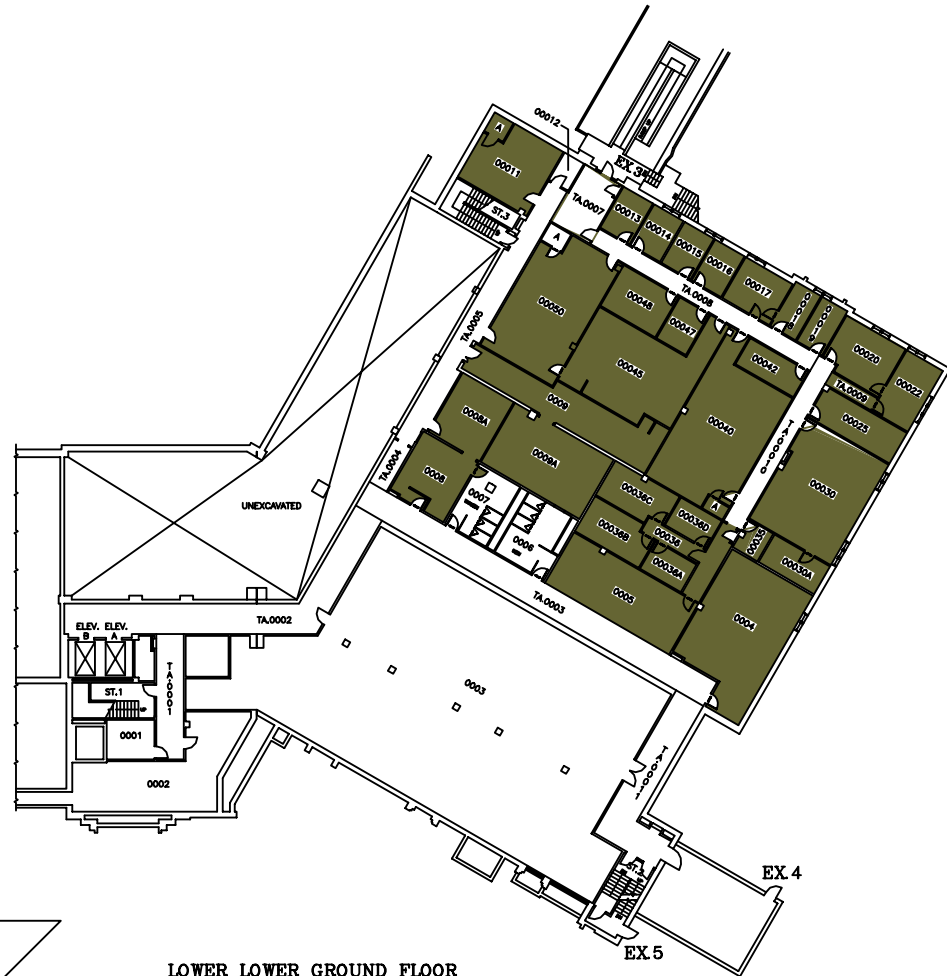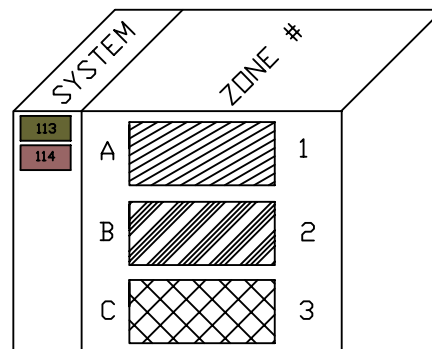

LOWER LOWER GROUND FLOOR

798.89 FT.


THE UNIVERSITY of WESTERN ONTARIO PHYSICAL PLANT DEPARTMENT	
	SCALE DATE 99-01-28 DRAWN R. THOMAS CHECKED APPROVED Facilities Engineering & Construction SCALE 1" = 10' 0" 1:120 MINUTURE FLOOR PLAN - LEVELS 01 & 02 (BASEMENT & LOWER LOWER GROUND FLOORS) DENTAL SCIENCES BLDG.
SHEET 01	VARIES

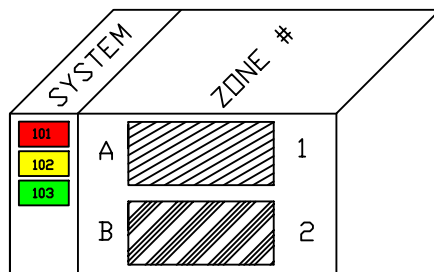


FAN 101, 102, 103 & 104
NEED TO BE SHUTDOWN
WHEN WORK IN THE
CEILING IS REQUIRED
(SUPPLY & RETURN)




THE UNIVERSITY of WESTERN ONTARIO PHYSICAL PLANT DEPARTMENT	
SCALE DATE 08-09-11 DRAWN R. THOMAS CHECKED APPROVED Facilities Engineering & Construction	
SCALE 1" = 10' 0" 1/2 1/4 1/8 1/16 1/32 1/64 1/128 1/256 1/512 1/1024 1/2048 1/4096 1/8192 1/16384 1/32768 1/65536 1/131072 1/262144 1/524288 1/1048576 1/2097152 1/4194304 1/8388608 1/16777216 1/33554432 1/67108864 1/134217728 1/268435456 1/536870912 1/1073741824 1/2147483648 1/4294967296 1/8589934592 1/17179869184 1/34359738368 1/68719476736 1/137438953472 1/274877906944 1/549755813888 1/1099511627776 1/2199023255552 1/4398046511104 1/8796093022208 1/17592186044416 1/35184372088832 1/70368744177664 1/140737488355328 1/281474976710656 1/562949953421312 1/1125899906842624 1/2251799813685248 1/4503599627370496 1/9007199254740992 1/18014398509481984 1/36028797018963968 1/72057594037927936 1/144115188075855872 1/288230376151711744 1/576460752303423488 1/1152921504606846976 1/2305843009213693952 1/4611686018427387904 1/9223372036854775808 1/18446744073709551616 1/36893488147419103232 1/73786976294838206464 1/147573952589676412928 1/295147905179352825856 1/590295810358705651712 1/1180591620717411303424 1/2361183241434822606848 1/4722366482869645213696 1/9444732965739290427392 1/18889465931478580854784 1/37778931862957161709568 1/75557863725914323419136 1/151115727451828646838272 1/302231454903657293676544 1/604462909807314587353088 1/1208925819614629174706176 1/2417851639229258349412352 1/4835703278458516698824704 1/9671406556917033397649408 1/19342813113834066795298816 1/38685626227668133590597632 1/77371252455336267181195264 1/154742504910672534362390528 1/309485009821345068724781056 1/618970019642690137449562112 1/1237940039285380274899124224 1/2475880078570760549798248448 1/4951760157141521099596496896 1/9903520314283042199192993792 1/19807040628566084398385987584 1/39614081257132168796771975168 1/79228162514264337593543950336 1/158456325028528675187087900672 1/316912650057057350374175801344 1/633825300114114700748351602688 1/1267650600228229401496703205376 1/2535301200456458802993406410752 1/5070602400912917605986812821504 1/10141204801825835211973625643008 1/20282409603651670423947251286016 1/40564819207303340847894502572032 1/81129638414606681695789005144064 1/162259276829213363391578010288128 1/324518553658426726783156020576256 1/649037107316853453566312041152512 1/1298074214633706907132624082305024 1/2596148429267413814265248164610048 1/5192296858534827628530496329220096 1/10384593717069655257060992658440192 1/20769187434139310514121985316880384 1/41538374868278621028243970633760768 1/83076749736557242056487941267521536 1/166153499473114484112975882535043072 1/332306998946228968225951765070086144 1/664613997892457936451903530140172288 1/1329227995784915872903807060280344576 1/2658455991569831745807614120560689152 1/5316911983139663491615228241121378304 1/10633823966279326983230456482242756608 1/21267647932558653966460912964485513216 1/42535295865117307932921825928971026432 1/85070591730234615865843651857942052864 1/170141183460469231731687303715884105728 1/340282366920938463463374607431768211456 1/680564733841876926926749214863536422912 1/1361129467683753853853498429727072845824 1/2722258935367507707706996859454145691648 1/5444517870735015415413993718908291383296 1/10889035741470030830827987437816582766592 1/21778071482940061661655974875633165533184 1/43556142965880123323311949751266331066368 1/87112285931760246646623899502532662132736 1/17422457186352049329324779900506524426552 1/34844914372704098658649559801013048853104 1/69689828745408197317299119602026097706208 1/139379657490816394634598239204052195412416 1/278759314981632789269196478408104390824832 1/557518629963265578538392956816208781649664 1/1115037259926531157076785913632417363299328 1/2230074519853062314153571827264834726598656 1/4460149039706124628307143654529669453197312 1/8920298079412249256614287309059338906394624 1/17840596158824498513228574618118677812789248 1/35681192317648997026457149236237355625578496 1/71362384635297994052914298472474711251156992 1/142724769270595988105828596944949422502313984 1/285449538541191976211657193889898845004627968 1/570899077082383952423314387779797690009255936 1/1141798154164767904846628775559595380018511872 1/2283596308329535809693257551119190760037023744 1/4567192616659071619386515102238381520074047488 1/9134385233318143238773030204476763040148094976 1/18268770466636286477546060408953526080296189952 1/36537540933272572955092120817907052160592379904 1/73075081866545145910184241635814104321184759808 1/146150163733090291820368483271628208642369519616 1/292300327466180583640736966543256417284739039232 1/584600654932361167281473933086512834569478078464 1/1169201309864722334562947866173025669138956156928 1/2338402619729444669125895732346051338277912313856 1/4676805239458889338251791464692102676555824627712 1/9353610478917778676503582929384205353111649255424 1/18707220957835557353007165858768410706223298510848 1/37414441915671114706014331717536821412446597021696 1/74828883831342229412028663435073642824893194043392 1/149657767662684458824057326870147285649786388086784 1/299315535325368917648114653740294571299572776173568 1/598631070650737835296229307480589142599145552347136 1/1197262141301475670592458614961178285198291104694272 1/2394524282602951341184917229922356570396582209388544 1/4789048565205902682369834459844713140793164418777088 1/9578097130411805364739668919689426281586328837554176 1/19156194260823610729479337839378852563172657675108352 1/38312388521647221458958675678757705126345315350216704 1/76624777043294442917917351357515410252690630700433408 1/153249554086588885835834702715030820505381261400866816 1/306499108173177771671669405430061641010762522801733632 1/612998216346355543343338810860123282021525045603467264 1/1225996432692711086686677621720246564043050091206934528 1/2451992865385422173373355243440493128086100182413869056 1/4903985730770844346746710486880986256172200364827738112 1/9807971461541688693493420973761972512344400729655476224 1/19615942923083377386986841947523945024688801459310952448 1/39231885846166754773973683895047890049377602918621904896 1/78463771692333509547947367790095780098755205837243809792 1/156927543384667019095894735580191560197510411674487619584 1/313855086769334038191789471160383120395020823348975239168 1/627710173538668076383578942320766240790041646697950478336 1/1255420347077336152767157884641532481580083293395900956704 1/2510840694154672305534315769283064963160166586791801913408 1/5021681388309344611068631538566129926320333173583603826816 1/10043362776618689222137263077132259852640666347167207653632 1/20086725553237378444274526154264519705281332694334415307264 1/40173451106474756888549052308529039410562665388668830614528 1/80346902212949513777098104617058078821125330777337661229056 1/160693804425899027554196209234116157642250661554675322458112 1/321387608851798055108392418468232315284501323109350644916224 1/642775217703596110216784836936464630569002646218701289832448 1/1285550435407192220433569673872929261138005292437402579664896 1/2571100870814384440867139347745858522276010584874805159329792 1/5142201741628768881734278695491717044552021169749610318659584 1/10284403483257537763468557390983434089104042339499220637319168 1/20568806966515075526937114781966868178208084678998441274638336 1/41137613933030151053874229563933736356416169357996882549276672 1/82275227866060302107748459127867472712832338715993765098553344 1/164550455732120604215496918255734945425664677431987530197106688 1/329100911464241208430993836511469890851329354863975060394213376 1/658201822928482416861987673022939781702658709727950120788426752 1/1316403645856964833723975346045879563405317419455900241576853504 1/2632807291713929667447950692091759126810634838911800483153707008 1/5265614583427859334895901384183518253621269677823600966307414016 1/10531229166855718669791802768367036507242539355647201932614828032 1/21062458333711437339583605536734073014485078711294403865229656064 1/42124916667422874679167211073468146028970157422588807730459312128 1/84249833334845749358334422146936292057940314845177615460918624256 1/168499666679691498716668844293872584115880629690355230921837248512 1/336999333359382997433337688587745168231761259380710461843674497024 1/673998666718765994866675377175490336463522518761420923687348994048 1/1347997333437531989733350754350980672927045037522841847374697988096 1/2695994666875063979466701508701961345854090075045683694749395976192 1/5391989333750127958933403017403922691708180150091367389498791952384 1/10783978667500255917866806034807845383416360300182734778997583904768 1/21567957335000511835733612069615690766832720600365469557995167809536 1/43135914670001023671467224139231381533665441200730939115990335619072 1/86271829340002047342934448278462763067330882401461878231980671238144 1/172543658680004094685868896556925526134661764802923756463961342476288 1/345087317360008189371737793113851052269323529605847512927922684952576 1/690174634720016378743475586227702104538647059211695025855845369905152 1/1380349269440032757486951172455404209077294118423390051711690739810304 1/2760698538880065514973902344910808418154588236846780103423381479620608 1/5521397077760131029947804689821616836309176473693560206846762959241216 1/11042794155520262059895609379643233672618352947387120413693525918482432 1/22085588311040524119791218759286467345236705894774240827387051836964864 1/44171176622081048239582437518572934690473411789548481654774103673929728 1/88342353244162096479164875037145869380946823579096963309548207347859456 1/176684706488324192958329750074291738761893647158193926619096414695718912 1/353369412976648385916659500148583477523787294316387853238192829391437824 1/706738825953296771833319000297166955047574588632775706476385658782875648 1/1413477651906593543666638000594333910095149177265551412952771317565751296 1/2826955303813187087333276001188667820190298354531102825905542635131502592 1/5653910607626374174666552002377335640380596709062205651811085270263005184 1/11307821215252748349333104004754671280761193418124411303622170540526010368 1/22615642430505496698666208009509342561522386836248822607244341081052020736 1/45231284861010993397332416019018685123044773672497645214488682162104041472 1/90462569722021986794664832038037370246089547344995290428977364324208082944 1/180925139444043973589329664076074740492179094689990580857954728648416165888 1/361850278888087947178659328152149480984358189379981161715909457296832331776 1/723700557776175894357318656304298961968716378759962323431818914593664663552 1/1447401115552351788714637312608597923937432757519924646863637829187329327104 1/2894802231104703577429274625217195847874865515039849293727275658374658654208 1/5789604462209407154858549250434391695749731030079698587454551316749317308416 1/11579208924418814309717098500868783391499462060159397174909102633498634616832 1/23158417848837628619434197001737566782998924120318794349818205266997269233664 1/46316835697675257238868394003475133565997848240637588699636410533994538467328 1/92633671395350514477736788006950267131995696481275177399272821067989076934656 1/185267342790701028955473576013900534263991392962550354798545642135978153871312 1/370534685581402057910947152027801068527982785925100709597091284271956307742624 1/741069371162804115821894304055602137055965571850201419194182568543912615485248 1/1482138742325608231643788608111204274111931143700402838388365137087825230970496 1/2964277484651216463287577216222408548223862287400805676776730274175650461940992 1/5928554969302432926575154432444817096447724574801611353553460548351300923881984 1/11857109938604865853150308864889634192895449149603222707106921096702601847763968 1/23714219877209731706300617729779268385790898299206445414213842193405203695527936 1/47428439754419463412601235459558536771581796598412890828427684386810407391055872 1/94856879508838926825202470919117073543163593196825781656855368773620814782111744 1/189713759017677853650404941838234147086327	

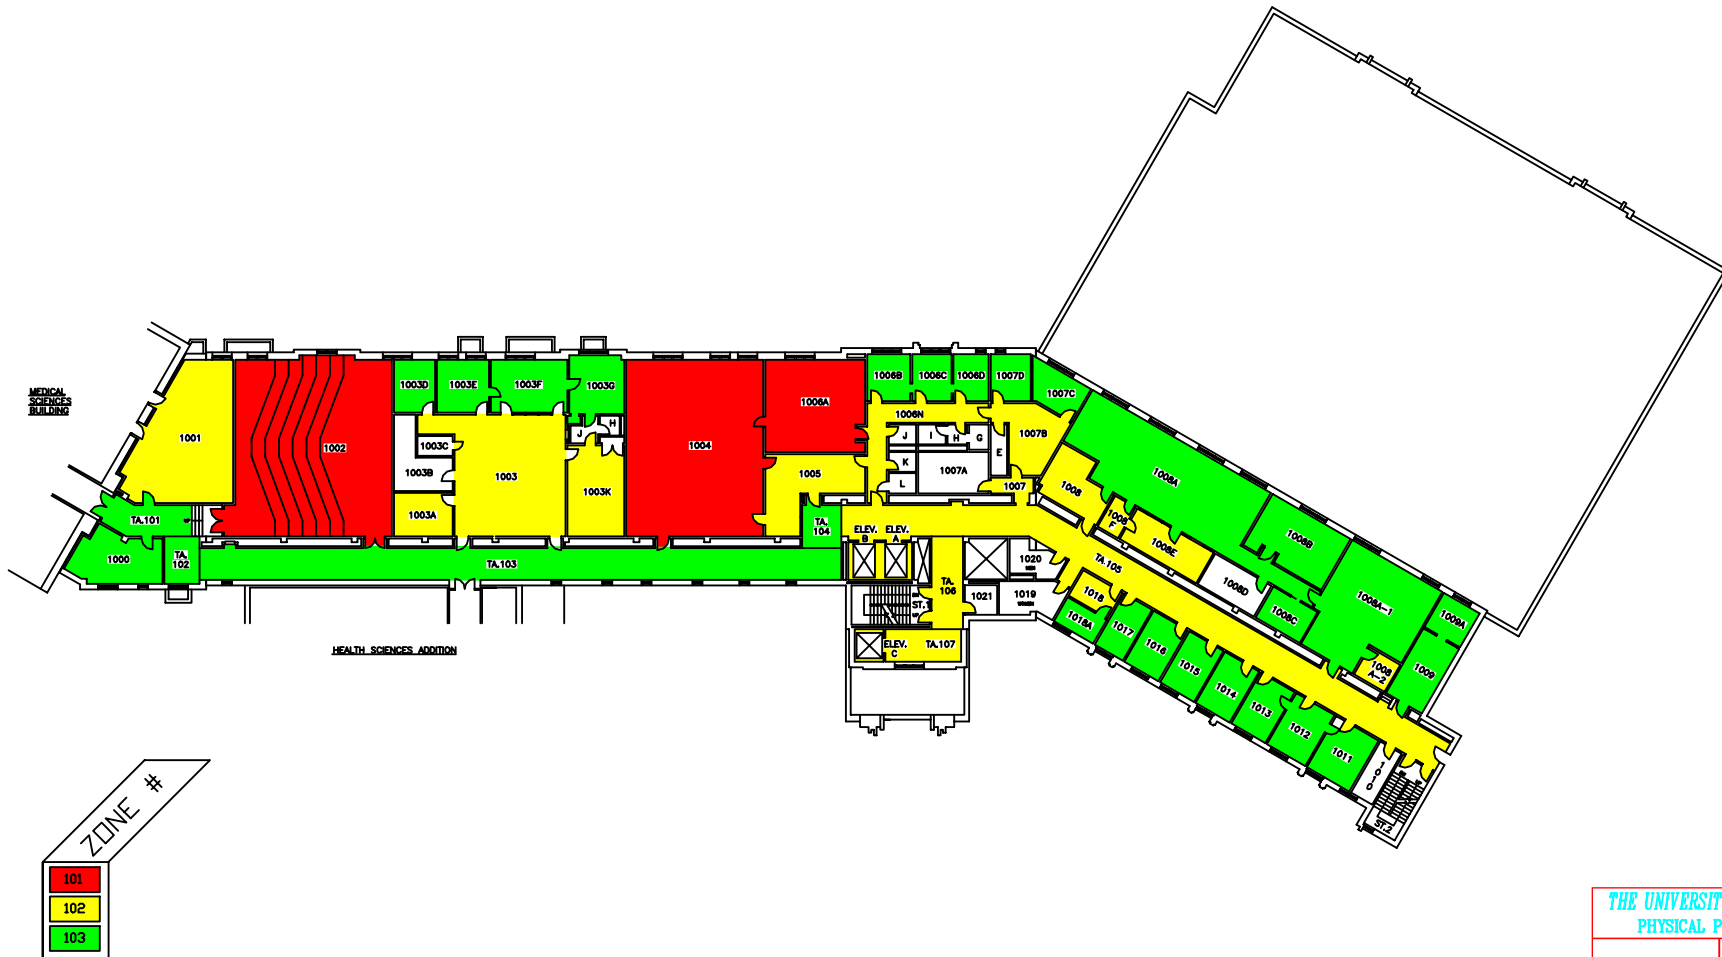


THE UNIVERSITY of WESTERN ONTARIO PHYSICAL PLANT DEPARTMENT	
SCALE DATE 95-08-08 DRAWN R. THOMAS CHECKED APPROVED DESIGNED BY DSB/MIN GEOMETRIC ELEV. 840.88 FT.	SCALE 1" = 10' 0"
Facilities Engineering & Construction SCALE 1" = 10' 0" 1" = 20' 0" 1" = 40' 0" 1" = 80' 0" 1" = 160' 0" 1" = 320' 0" 1" = 640' 0" 1" = 1280' 0" 1" = 2560' 0" 1" = 5120' 0" 1" = 10240' 0" 1" = 20480' 0" 1" = 40960' 0" 1" = 81920' 0" 1" = 163840' 0" 1" = 327680' 0" 1" = 655360' 0" 1" = 1310720' 0" 1" = 2621440' 0" 1" = 5242880' 0" 1" = 10485760' 0" 1" = 20971520' 0" 1" = 41943040' 0" 1" = 83886080' 0" 1" = 167772160' 0" 1" = 335544320' 0" 1" = 671088640' 0" 1" = 1342177280' 0" 1" = 2684354560' 0" 1" = 5368709120' 0" 1" = 10737418240' 0" 1" = 21474836480' 0" 1" = 42949672960' 0" 1" = 85899345920' 0" 1" = 171798691840' 0" 1" = 343597383680' 0" 1" = 687194767360' 0" 1" = 1374389534720' 0" 1" = 2748779069440' 0" 1" = 5497558138880' 0" 1" = 10995116277760' 0" 1" = 21990232555520' 0" 1" = 43980465111040' 0" 1" = 87960930222080' 0" 1" = 175921860444160' 0" 1" = 351843720888320' 0" 1" = 703687441776640' 0" 1" = 1407374883553280' 0" 1" = 2814749767106560' 0" 1" = 5629499534213120' 0" 1" = 11258999068426240' 0" 1" = 22517998136852480' 0" 1" = 45035996273704960' 0" 1" = 90071992547409920' 0" 1" = 180143985094819840' 0" 1" = 360287970189639680' 0" 1" = 720575940379279360' 0" 1" = 1441151880758558720' 0" 1" = 2882303761517117440' 0" 1" = 5764607523034234880' 0" 1" = 11529215046068469760' 0" 1" = 23058430092136939520' 0" 1" = 46116860184273879040' 0" 1" = 92233720368547758080' 0" 1" = 184467440737095516160' 0" 1" = 368934881474191032320' 0" 1" = 737869762948382064640' 0" 1" = 1475739525896764129280' 0" 1" = 2951479051793528258560' 0" 1" = 5902958103587056517120' 0" 1" = 11805916207174113034240' 0" 1" = 23611832414348226068480' 0" 1" = 47223664828696452136960' 0" 1" = 94447329657392904273920' 0" 1" = 188894659314785808547840' 0" 1" = 377789318629571617095680' 0" 1" = 755578637259143234191360' 0" 1" = 1511157274518286468382720' 0" 1" = 3022314549036572936765440' 0" 1" = 6044629098073145873530880' 0" 1" = 12089258196146291747061760' 0" 1" = 24178516392292583494123520' 0" 1" = 48357032784585166988247040' 0" 1" = 96714065569170333976494080' 0" 1" = 193428131138340667952988160' 0" 1" = 386856262276681335905976320' 0" 1" = 773712524553362671811952640' 0" 1" = 1547425049106725343623905280' 0" 1" = 3094850098213450687247810560' 0" 1" = 6189700196426901374495621120' 0" 1" = 12379400392853802748991242240' 0" 1" = 24758800785707605497982484480' 0" 1" = 49517601571415210995964968960' 0" 1" = 99035203142830421991929937920' 0" 1" = 198070406285660843983859875840' 0" 1" = 396140812571321687967719751680' 0" 1" = 792281625142643375935439503360' 0" 1" = 1584563250285286751870879006720' 0" 1" = 3169126500570573503741758013440' 0" 1" = 6338253001141147007483516026880' 0" 1" = 12676506002282294014967032053760' 0" 1" = 25353012004564588029934064107520' 0" 1" = 50706024009129176059868128215040' 0" 1" = 101412048018258352119736256430080' 0" 1" = 202824096036516704239472512860160' 0" 1" = 405648192073033408478945025720320' 0" 1" = 811296384146066816957890051440640' 0" 1" = 1622592768292133633915780102881280' 0" 1" = 3245185536584267267831560205762560' 0" 1" = 6490371073168534535663120411525120' 0" 1" = 12980742146337069071326240823050240' 0" 1" = 25961484292674138142652481646100480' 0" 1" = 51922968585348276285304963292200960' 0" 1" = 103845937170696552570609926584401920' 0" 1" = 207691874341393105141219853168803840' 0" 1" = 415383748682786210282439706337607680' 0" 1" = 830767497365572420564879412675215360' 0" 1" = 1661534994731144841129758825350430720' 0" 1" = 3323069989462289682259517650700861440' 0" 1" = 6646139978924579364519035301401722880' 0" 1" = 13292279957849158729038070602803445760' 0" 1" = 26584559915698317458076141205606891520' 0" 1" = 53169119831396634916152282411213783040' 0" 1" = 106338239662793269832304564822427566080' 0" 1" = 212676479325586539664609129644855132160' 0" 1" = 425352958651173079329218259289710264320' 0" 1" = 850705917302346158658436518579420528640' 0" 1" = 1701411834604692317316873037158841057280' 0" 1" = 3402823669209384634633746074317682114560' 0" 1" = 6805647338418769269267492148635364229120' 0" 1" = 13611294676837538538534984297270728458240' 0" 1" = 27222589353675077077069968594541456916480' 0" 1" = 54445178707350154154139937189082913832960' 0" 1" = 108890357414700308308279874378165827665920' 0" 1" = 217780714829400616616559748756331655331840' 0" 1" = 435561429658801233233119497512663310663680' 0" 1" = 871122859317602466466238995025326621327360' 0" 1" = 1742245718635204932932477990050653242654720' 0" 1" = 3484491437270409865864955980101306485309440' 0" 1" = 6968982874540819731729911960202612970618880' 0" 1" = 13937965749081639463459823920405225941237760' 0" 1" = 27875931498163278926919647840810451882475520' 0" 1" = 55751862996326557853839295681620903764951040' 0" 1" = 111503725992653115707678591363241807529902080' 0" 1" = 223007451985306231415357182726483615059804160' 0" 1" = 446014903970612462830714365452967230119608320' 0" 1" = 892029807941224925661428730905934460239216640' 0" 1" = 1784059615882449851322857461811868920478433280' 0" 1" = 3568119231764899702645714923623737840956866560' 0" 1" = 7136238463529799405291429847247475681913733120' 0" 1" = 14272476927059598810582859694494951363827466240' 0" 1" = 28544953854119197621165719388989902727654932480' 0" 1" = 57089907708238395242331438777979805455309864960' 0" 1" = 114179815416476790484662877555959610910619729920' 0" 1" = 228359630832953580969325755111919221821239459840' 0" 1" = 456719261665907161938651510223838443642478919680' 0" 1" = 913438523331814323877303020447676887284957839360' 0" 1" = 1826877046663628647754606040895353774569915678720' 0" 1" = 3653754093327257295509212081790707549139831357440' 0" 1" = 7307508186654514591018424163581415098279662714880' 0" 1" = 14615016373309029182036848327162830196559325429760' 0" 1" = 29230032746618058364073696654325660393118650859520' 0" 1" = 58460065493236116728147393308651320786237301719040' 0" 1" = 116920130986472233456294786617302641572474603438080' 0" 1" = 233840261972944466912589573234605283144949206876160' 0" 1" = 467680523945888933825179146469210566289898413752320' 0" 1" = 935361047891777867650358292938421132579796827504640' 0" 1" = 1870722095783555735300716585876842265159593655009280' 0" 1" = 3741444191567111470601433171753684530319187310018560' 0" 1" = 7482888383134222941202866343507369060638374620037120' 0" 1" = 14965776766268445882405732687014738121276749240074240' 0" 1" = 29931553532536891764811465374029476242553498480148480' 0" 1" = 59863107065073783529622930748058952485106996960296960' 0" 1" = 119726214130147567059245861496117904970213993920593920' 0" 1" = 239452428260295134118491722992235809940427987841187840' 0" 1" = 478904856520590268236983445984471619880855975682375680' 0" 1" = 957809713041180536473966891968943239761711951364751360' 0" 1" = 1915619426082361072947933783937886479523423902729502720' 0" 1" = 3831238852164722145895867567875772959046847805459005440' 0" 1" = 7662477704329444291791735135751545918093695610918010880' 0" 1" = 15324955408658888583583470271503091836187391221836021760' 0" 1" = 30649910817317777167166940543006183672374782443672043520' 0" 1" = 61299821634635554334333881086012367344749564887344087040' 0" 1" = 122599643269271108668667762172024734689499129774688174080' 0" 1" = 245199286538542217337335524344049469378998259549376348160' 0" 1" = 490398573077084434674671048688098938757996519098752696320' 0" 1" = 980797146154168869349342097376197877515993038197505392640' 0" 1" = 1961594292308337738698684194752395755031986076395010785280' 0" 1" = 3923188584616675477397368389504791510063972152790021570560' 0" 1" = 7846377169233350954794736779009583020127944305580043141120' 0" 1" = 15692754338466701909589473558019166040255888611160086282240' 0" 1" = 31385508676933403819178947116038332080511777222320172564480' 0" 1" = 62771017353866807638357894232076664161023554444640345128960' 0" 1" = 125542034707733615276715788464153328322047108889280690257920' 0" 1" = 251084069415467230553431576928306656644094217778561380515840' 0" 1" = 502168138830934461106863153856613313288188435557122761031680' 0" 1" = 1004336277661868922213726307713226626576376871114245522063360' 0" 1" = 2008672555323737844427452615426453253152753742228491044126720' 0" 1" = 4017345110647475688854905230852906506305507484456982088253440' 0" 1" = 8034690221294951377709810461705813012611014968913964176506880' 0" 1" = 16069380442589902755419620923411626025222029937827928353013760' 0" 1" = 32138760885179805510839241846823252050444059875655856706027520' 0" 1" = 64277521770359611021678483693646504100888119751311713412055040' 0" 1" = 128555043540719222043356967387293008201776239502623426824110080' 0" 1" = 257110087081438444086713934774586016403552479005246853648220160' 0" 1" = 514220174162876888173427869549172032807104958010493707296440320' 0" 1" = 1028440348325753776346855739098344065614209916020987414592880640' 0" 1" = 2056880696651507552693711478196688131228419832041974829185761280' 0" 1" = 4113761393303015105387422956393376262456839664083949658371522560' 0" 1" = 8227522786606030210774845912786752524913679328167899316743045120' 0" 1" = 16455045573212060421549691825573505049827358656335798633486090240' 0" 1" = 32910091146424120843099383651147010099654717312671597266972180480' 0" 1" = 65820182292848241686198767302294020199309434625343194533944360960' 0" 1" = 131640364585696483372397534604588040398618869250686389067888721920' 0" 1" = 263280729171392966744795069209176080797237738501372778135777443840' 0" 1" = 526561458342785933489590138418352161594475477002745556271554887680' 0" 1" = 1053122916685571866979180276836704323188950954005491112543109775360' 0" 1" = 2106245833371143733958360553673408646377901908010982225086219550720' 0" 1" = 4212491666742287467916721107346817292755803816021964450172439101440' 0" 1" = 8424983333484574935833442214693634585511607632043928900344878202880' 0" 1" = 16849966666969149871666884429387269171023215264087857800689756405760' 0" 1" = 33699933333938299743333768858774538342046430528175715601379512811520' 0" 1" = 67399866667876599486667537717549076684092861056351431202759025623040' 0" 1" = 134799733335753198973335075435098153368185722112702862405518051246080' 0" 1" = 269599466671506397946670150870196306736371444225405724811036102492160' 0" 1" = 539198933343012795893340301740392613472742888450811449622072204984320' 0" 1" = 1078397866686025591786680603480785226945485776901622899244144409968640' 0" 1" = 2156795733372051183573361206961570453890971553803245798488288819937280' 0" 1" = 4313591466744102367146722413923140907781943107606491596976577639874560' 0" 1" = 8627182933488204734293444827846281815563886215212983193953155279749120' 0" 1" = 17254365866976409468586889655692563631127772430425966387906310559498240' 0" 1" = 34508731733952818937173779311385127262255544860851932775812621118996480' 0" 1" = 69017463467905637874347558622770254524511089721703865551625242237992960' 0" 1" = 138034926935811275748695117245540509049022179443407731103250484475985920' 0" 1" = 276069853871622551497390234491081018098044358886815462206500968951971840' 0" 1" = 552139707743245102994780468982162036196088717773630924413001937903943680' 0" 1" = 1104279415486490205989560937964324072392177435547261848826003875807887360' 0" 1" = 2208558830972980411979121875928648144784354871094523697652007751615774720' 0" 1" = 4417117661945960823958243751857296289568709742189047395304015503231549440' 0" 1" = 8834235323891921647916487503714592579137419484378094790608031006463098880' 0" 1" = 17668470647783843295832975007429185158274838968756189581216062012926197760' 0" 1" = 35336941295567686591665950014858370316549677937512379162432124025852395520' 0" 1" = 70673882591135373183331900029716740633099355875024758324864248051704791040' 0" 1" = 141347765182270746366663800059433481266198711750049516649728496103409582080' 0" 1" = 282695530364541492733327600118866962532397423500099033299456992206819164160' 0" 1" = 565391060729082985466655200237733925064794847000198066598	

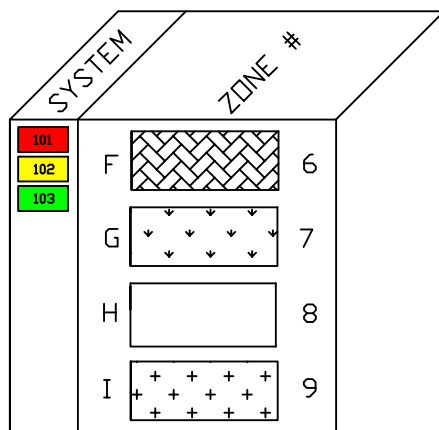

<h1 style="text-align: center;">THE UNIVERSITY OF WESTERN ONTARIO</h1> <h2 style="text-align: center;">PHYSICAL PLANT DEPARTMENT</h2>											
	<table border="1" style="width: 100%;"> <tr> <td colspan="2" style="text-align: right;">SCALE</td> </tr> <tr> <td colspan="2" style="text-align: right;">DATE 98-08-09</td> </tr> <tr> <td colspan="2" style="text-align: right;">BY R. THOMAS</td> </tr> <tr> <td colspan="2" style="text-align: right;">CHECKED _____</td> </tr> <tr> <td colspan="2" style="text-align: right;">APPROVED _____</td> </tr> </table>	SCALE		DATE 98-08-09		BY R. THOMAS		CHECKED _____		APPROVED _____	
	SCALE										
	DATE 98-08-09										
	BY R. THOMAS										
	CHECKED _____										
APPROVED _____											
<h3 style="text-align: center;">Facilities Engineering & Construction</h3>											
<table border="1" style="width: 100%;"> <tr> <td style="width: 50%;"> SCALE </td> <td style="width: 50%;"> DESIGNER NO. D05/JMN ISSUE NO. 05 </td> </tr> </table>		SCALE 	DESIGNER NO. D05/JMN ISSUE NO. 05								
SCALE 	DESIGNER NO. D05/JMN ISSUE NO. 05										
MINUTE FLOOR PLAN - LEVEL 06 (SECOND FLOOR)											
<h2 style="font-size: 2em;">DENTAL SCIENCES BLDG.</h2>											

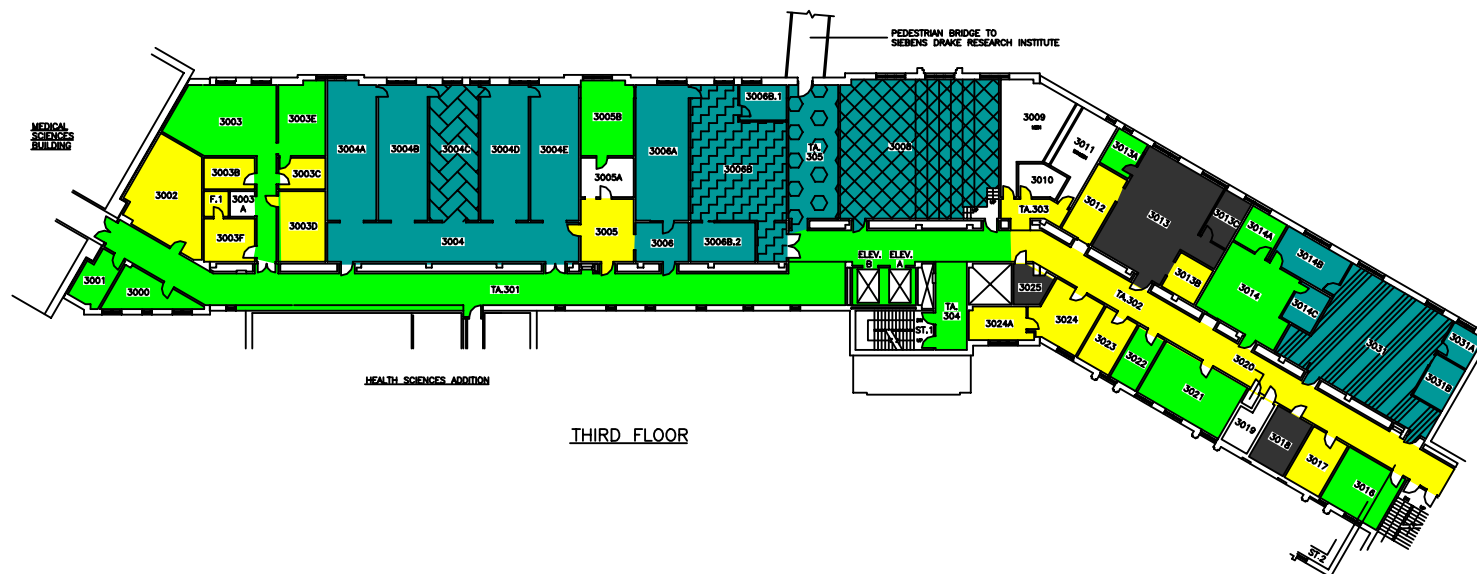

THIRD FLOOR

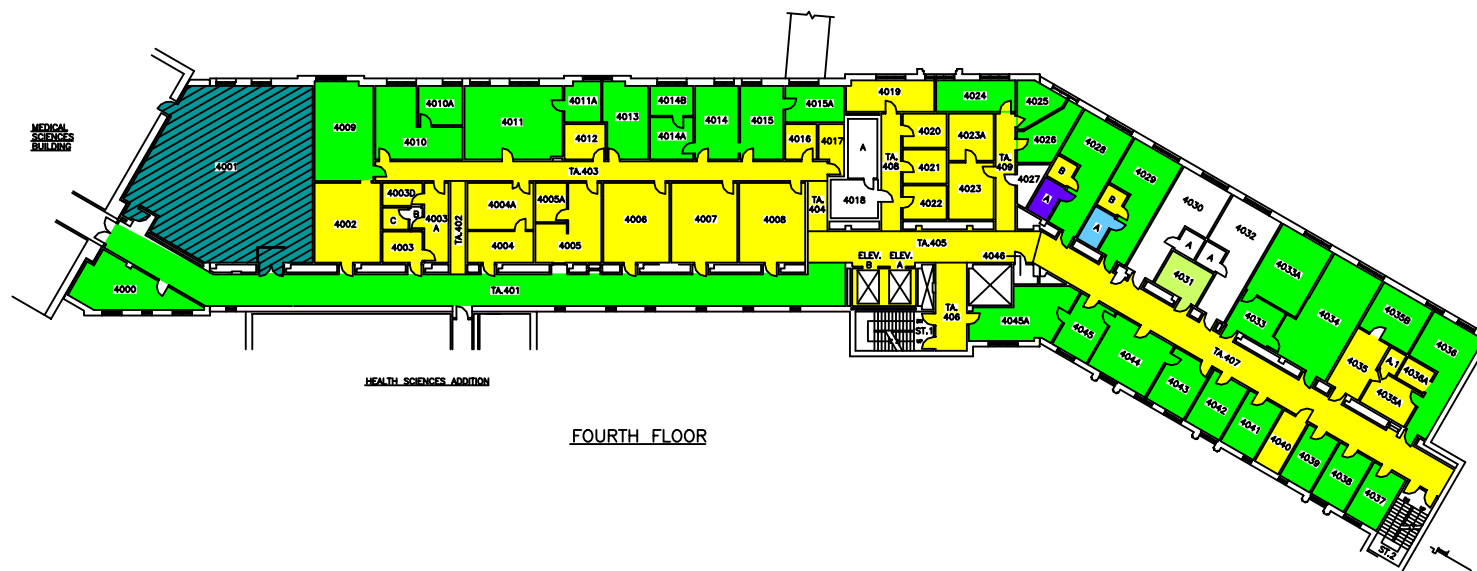

FOURTH FLOOR


SYSTEM	ZONE #
102	A
103	B
107	C
108	D
109	E
110	F
111	

THE UNIVERSITY of WESTERN ONTARIO
PHYSICAL PLANT DEPARTMENT

	SCALE
	DATE 98-01-22
	DESIGNED BY R. THOMAS
	CHECKED BY [Signature]
	APPROVED BY [Signature]
	DATE FILED IN DSB/MIN
	GEOMETRIC ELEV. VARIES
	SHEET 06

Facilities Engineering & Construction

SCALE 1" = 10' 0" 1/2" 1/4" 1/8" 1/16" 1/32" 1/64" 1/128" 1/256" 1/512" 1/1024" 1/2048" 1/4096" 1/8192" 1/16384" 1/32768" 1/65536" 1/131072" 1/262144" 1/524288" 1/1048576" 1/2097152" 1/4194304" 1/8388608" 1/16777216" 1/33554432" 1/67108864" 1/134217728" 1/268435456" 1/536870912" 1/1073741824" 1/2147483648" 1/4294967296" 1/8589934592" 1/17179869184" 1/34359738368" 1/68719476736" 1/137438953472" 1/274877906944" 1/549755813888" 1/1099511627776" 1/2199023255552" 1/4398046511104" 1/8796093022208" 1/17592186044416" 1/35184372088832" 1/70368744177664" 1/140737488355328" 1/281474976710656" 1/562949953421312" 1/1125899906842624" 1/2251799813685248" 1/4503599627370496" 1/9007199254740992" 1/18014398509481984" 1/36028797018963968" 1/72057594037927936" 1/144115188075855872" 1/288230376151711744" 1/576460752303423488" 1/1152921504606846976" 1/2305843009213693952" 1/4611686018427387904" 1/9223372036854775808" 1/18446744073709551616" 1/36893488147419103232" 1/73786976294838206464" 1/147573952589676412928" 1/295147905179352825856" 1/590295810358705651712" 1/1180591620717411303424" 1/2361183241434822606848" 1/4722366482869645213696" 1/9444732965739290427392" 1/18889465931478580854784" 1/37778931862957161709568" 1/75557863725914323419136" 1/151115727451828646838272" 1/302231454903657293676544" 1/604462909807314587353088" 1/1208925819614629174706176" 1/2417851639229258349412352" 1/4835703278458516698824704" 1/9671406556917033397649408" 1/19342813113834066795298816" 1/38685626227668133590597632" 1/77371252455336267181195264" 1/154742504910672534362390528" 1/309485009821345068724781056" 1/618970019642690137449562112" 1/1237940039285380274899124224" 1/2475880078570760549798248448" 1/4951760157141521099596496896" 1/9903520314283042199192993792" 1/19807040628566084398385987584" 1/39614081257132168796771975168" 1/79228162514264337593543950336" 1/158456325028528675187087900672" 1/316912650057057350374175801344" 1/633825300114114700748351602688" 1/1267650600228229401496703205376" 1/2535301200456458802993406410752" 1/5070602400912917605986812821504" 1/10141204801825835211973625643008" 1/20282409603651670423947251286016" 1/40564819207303340847894502572032" 1/81129638414606681695789005144064" 1/162259276829213363391578010288128" 1/324518553658426726783156020576256" 1/649037107316853453566312041152512" 1/1298074214633706907132624082305024" 1/2596148429267413814265248164610048" 1/5192296858534827628530496329220096" 1/10384593717069655257060992658440192" 1/20769187434139310514121985316880384" 1/41538374868278621028243970633760768" 1/83076749736557242056487941267521536" 1/166153499473114484112975882535043072" 1/332306998946228968225951765070086144" 1/664613997892457936451903530140172288" 1/1329227995784915872903807060280344576" 1/2658455991569831745807614120560689152" 1/5316911983139663491615228241121378304" 1/10633823966279326983230456482242756608" 1/21267647932558653966460912964485513216" 1/42535295865117307932921825928971026432" 1/85070591730234615865843651857942052864" 1/170141183460469231731687303715884105728" 1/340282366920938463463374607431768211456" 1/680564733841876926926749214863536422912" 1/1361129467683753853853498429727072845824" 1/2722258935367507707706996859454145691648" 1/5444517870735015415413993718908291383296" 1/10889035741470030830827987437816582766592" 1/21778071482940061661655974875633165533184" 1/43556142965880123323311949751266331066368" 1/87112285931760246646623899502532662132736" 1/174224571863520493293247799005065324265472" 1/348449143727040986586495598010130648530944" 1/696898287454081973172991196020261297061888" 1/1393796574908163946345982392040522594123776" 1/2787593149816327892691964784081045188247552" 1/5575186299632655785383929568162090376495104" 1/11150372599265311570767859136324180752990208" 1/22300745198530623141535718272648361505980416" 1/44601490397061246283071436545296723011960832" 1/89202980794122492566142873090593446023921664" 1/178405961588244985132285746181186892047843328" 1/356811923176489970264571492362373784095686656" 1/713623846352979940529142984724747568191373312" 1/1427247692705959881058285969449495136382746624" 1/2854495385411919762116571938898990272765493248" 1/5708990770823839524233143877797980545530986496" 1/11417981541647679048466287755595961091061972992" 1/22835963083295358096932575511191922182123945984" 1/45671926166590716193865151022383844364247891968" 1/91343852333181432387730302044767688728495783936" 1/182687704666362864775460604089535377456991567872" 1/365375409332725729550921208179070754913983135744" 1/730750818665451459101842416358141509827966271488" 1/1461501637330902918203684832716283019655932542976" 1/2923003274661805836407369665432566039311865085952" 1/5846006549323611672814739330865132078623730171904" 1/11692013098647223345629478661730264157247460343808" 1/23384026197294446691258957323460528314494920687616" 1/46768052394588893382517914646921056628989841375232" 1/93536104789177786765035829293842113257979682750464" 1/187072209578355573530071658587684226515959365500928" 1/374144419156711147060143317175368453031918731001856" 1/748288838313422294120286634350736906063837462003712" 1/1496577676626844588240573268701473812127674924007424" 1/2993155353253689176481146537402947624255349848014848" 1/5986310706507378352962293074805895248510699696029696" 1/11972621413014756705924586149611790497021399392059392" 1/23945242826029513411849172299223580994042798784118784" 1/47890485652059026823698344598447161988085597568237568" 1/95780971304118053647396689196894323976171195136475136" 1/191561942608236107294793378393788647952342390272950272" 1/383123885216472214589586756787577295904684780545900544" 1/766247770432944429179173513575154591809369561091801088" 1/1532495540865888858358347027150309183618739122183602176" 1/3064991081731777716716694054300618367237478244367204352" 1/6129982163463555433433388108601236734474956488734408704" 1/12259964326927110866866776217202473468949912977468817408" 1/24519928653854221733733552434404946937899825954937634816" 1/49039857307708443467467104868809893875799651909875269632" 1/98079714615416886934934209737619787751599303819750539264" 1/196159429230833773869868419475239575503198607639501078528" 1/392318858461667547739736838950479151006397215279002157056" 1/784637716923335095479473677900958302012794430558004314112" 1/1569275433846670190958947355801916604025588861116008628224" 1/3138550867693340381917894711603833208051177722232017256448" 1/6277101735386680763835789423207666416102355444464034512896" 1/12554203470773361527671578846415332832204710888928069025792" 1/25108406941546723055343157692830665664409421777856138051584" 1/50216813883093446110686315385661331328818843555712276103168" 1/100433627766186892221372630771322662657637687111424552206336" 1/200867255532373784442745261542645325315275374222849104412672" 1/401734511064747568885490523085290650630550748445698208825344" 1/803469022129495137770981046170581301261101496891396417650688" 1/1606938044258990275541962092341162602522202993782792835301376" 1/3213876088517980551083924184682325205044405987565585670602752" 1/6427752177035961102167848369364650410088811975131171341205504" 1/12855504354071922204335696738729300820177623950262342682411008" 1/25711008708143844408671393477458601640355247900524685364822016" 1/51422017416287688817342786954917203280710495801049370729644032" 1/102844034832575377634685573909834406561420991602098741459288064" 1/205688069665150755269371147819668813122841983204197482918576128" 1/411376139330301510538742295639337626245683966408394965837152256" 1/822752278660603021077484591278675252491367932816789931674304512" 1/1645504557321206042154969182557350504982735865633579863348609024" 1/3291009114642412084309938365114701009965471731267159726697218048" 1/6582018229284824168619876730229402019930943462534319453394436096" 1/13164036458569648337239753460458804039861886925068638906788872192" 1/26328072917139296674479506920917608079723773850137277813577744384" 1/52656145834278593348959013841835216159447547700274555627155488768" 1/105312291668557186697918027683670432318895095400549111254310975536" 1/210624583337114373395836055367340864637790190801098222508621951072" 1/421249166674228746791672110734681729275580381602196445017243902144" 1/842498333348457493583344221469363458551160763204392890034487804288" 1/1684996666896914987166688442938726917102321526408785780068975608576" 1/3369993333793829974333376885877453834204643052817571560137951217152" 1/6739986667587659948666753771754907668409286105635143120275902434304" 1/13479973335175319897333507543509815336818572211270286240551804868608" 1/26959946670350639794667015087019630673637144422540572481103609737216" 1/53919893340701279589334030174039261347274288845081144962207219474432" 1/107839786681402559178668060348078522694548577690162289924414439548864" 1/215679573362805118357336120696157045389097155380324579848828879097728" 1/431359146725610236714672241392314090778194310760649159697657758195456" 1/862718293451220473429344482784628181556388621521298319395315516390912" 1/1725436586902440946858688965569256363112777243042596638790631032781824" 1/3450873173804881893717377931138512726225554486085193277581262065563648" 1/6901746347609763787434755862277025452451108972170386555162524131127296" 1/13803492695219527574869511724554050904902217944340773110325048262254592" 1/27606985390439055149739023449108101809804435888681546220650096524509184" 1/55213970780878110299478046898216203619608871777363092441300193049018368" 1/110427941561756220598956093796432407239217743554726184882600386098036736" 1/220855883123512441197912187592864814478435487109452369765200772196073472" 1/441711766247024882395824375185729628956870974218904739530401544392146944" 1/883423532494049764791648750371459257913741948437809479060803088784293888" 1/1766847064988099529583297500742918515827483896875618958121606177568587776" 1/3533694129976199059166595001485837031654967793751237916243212355137175552" 1/7067388259952398118333190002971674063309935587502475832486424710274351104" 1/14134776519904796236666380005943348126619871175004951664972849420548702208" 1/28269553039809592473332760011886696253239742350009903329945698841097404416" 1/56539106079619184946665520023773392506479484700019806659891397682194808832" 1/113078212159238369893331040047546785012958969400039613319782795364389617664" 1/226156424318476739786662080095093570025917938800079226639565590728779235328" 1/452312848636953479573324160190187140051835877600158453279131181457558470656" 1/904625697273906959146648320380374280103671755200316906558262362915116941312" 1/1809251394547813918293296640760748560207343510400633813116524725830233882624" 1/3618502789095627836586593281521497120414687020801267626233049451660467765248" 1/7237005578191255673173186563042994240829374041602535252466098903320935530496" 1/14474011156382511346346373126085988481658748083205070504932197806641871060992" 1/28948022312765022692692746252171976963317496166410141009864395613283742121984" 1/57896044625530045385385492504343953926634992332820282019728791226567484243968" 1/115792089251060090770770985008687907853269984665640564039457582453134968487936" 1/231584178502120181541541970017375815706539969331281128078915164906269936975872" 1/463168357004240363083083940034751631413079938662562256157830329812539873951744" 1/92633671400848072616616788006950326282

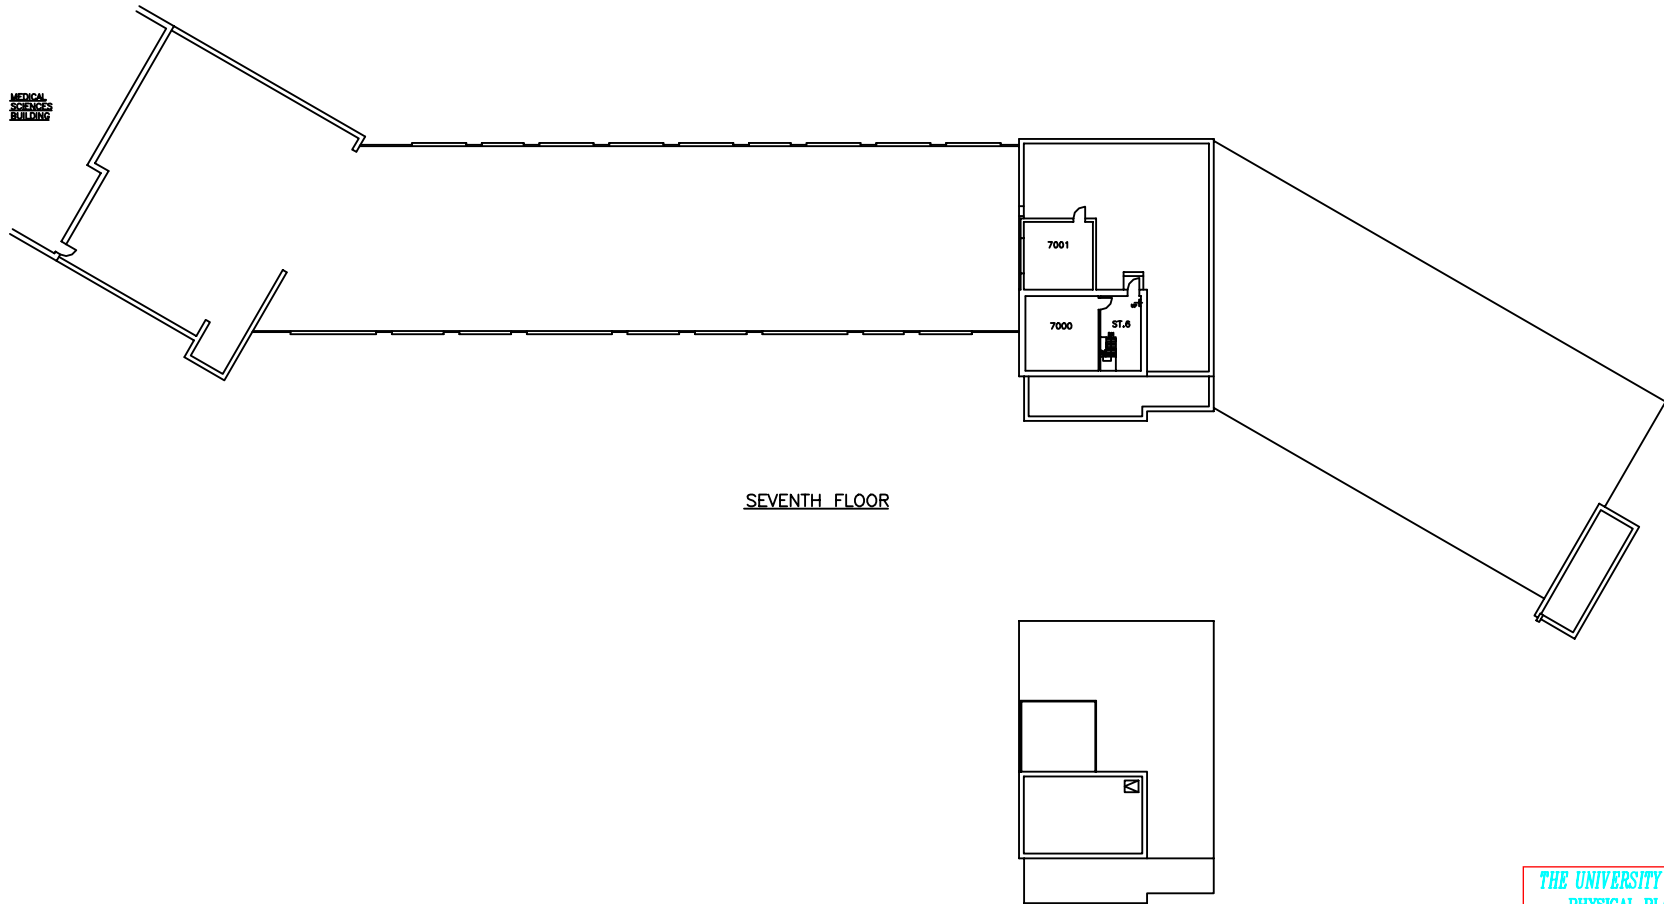

THE UNIVERSITY of WESTERN ONTARIO
PHYSICAL PLANT DEPARTMENT

	SCALE
	DATE 98-01-21
	DRAWN R. THOMAS
	CHECKED
	APPROVED



Facilities Engineering & Construction

SCALE 0 5 10 15 20 25 30
MINUTRE FLOOR PLANS - LEVEL 11
(PENTHOUSE FLOOR AND ROOF)

DENTAL SCIENCES BLDG.

08


DENTAL SCIENCE - RM 5000/H

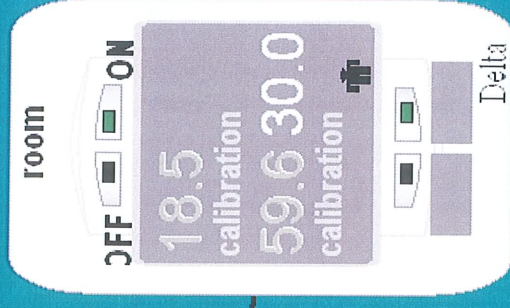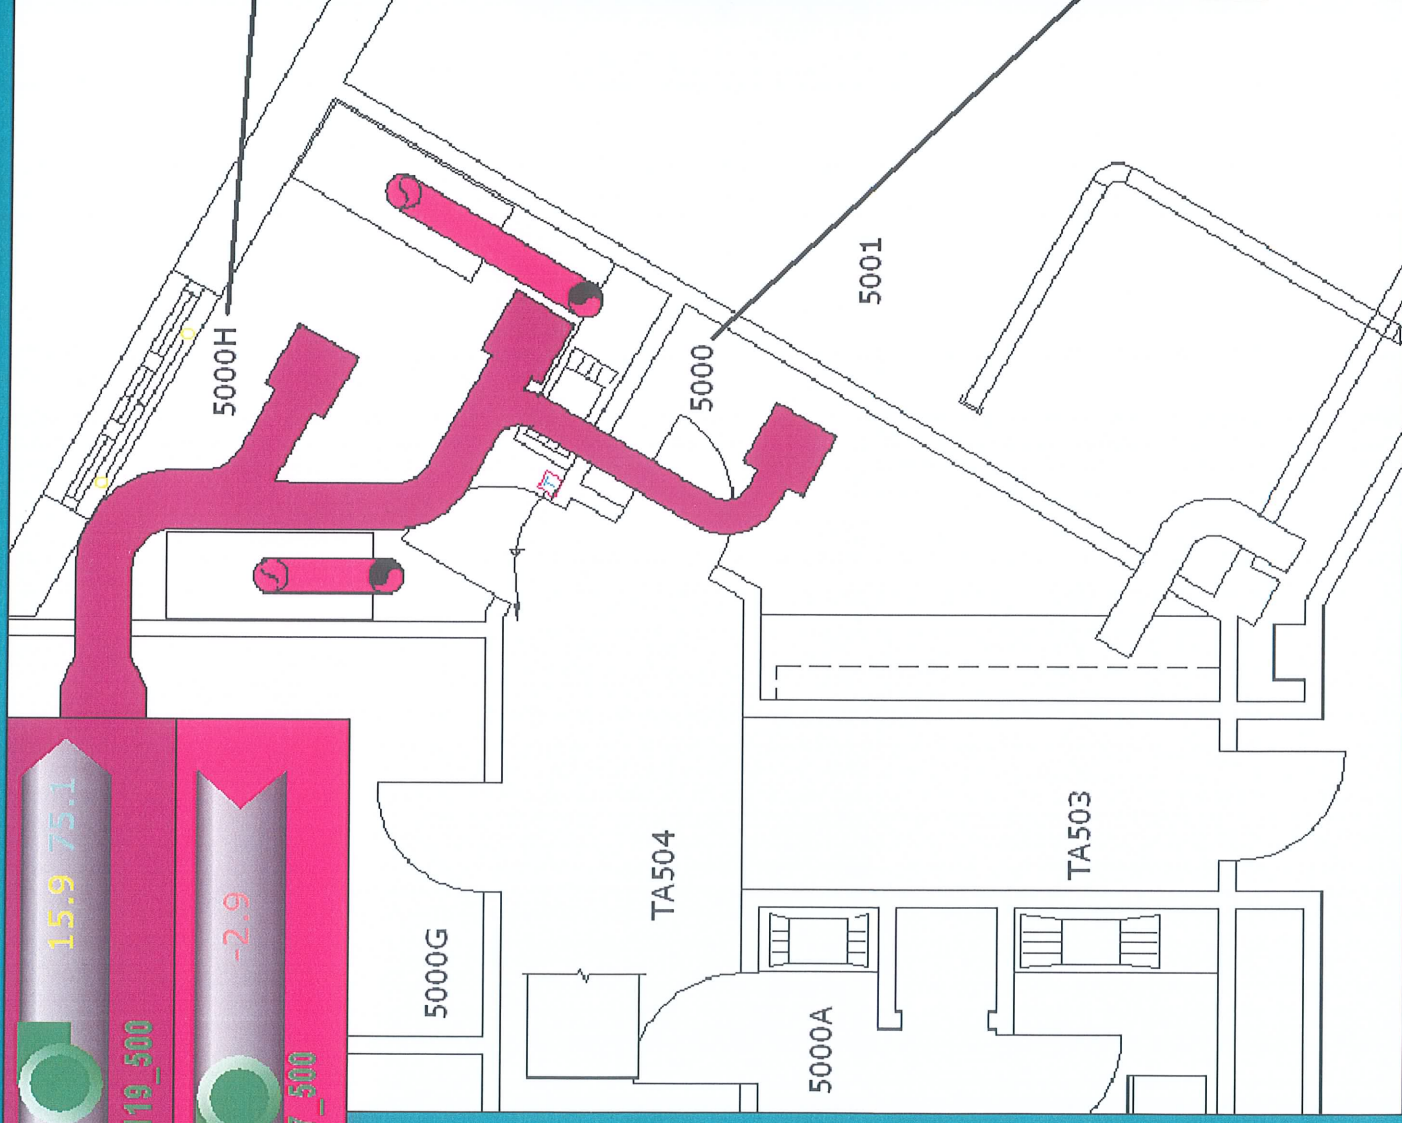

Previous



MSB / DSB – FIFTH FLOOR

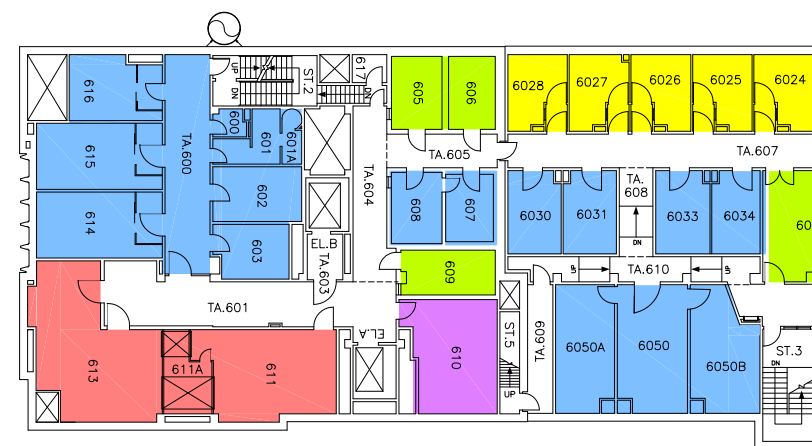

MSB / DSB – SIXTH FLOOR

- CAGE WASHER
- INCINERATOR
- OFFICES
- LUNCH ROOM/STAFF ROOM

- AUTOCLAVE
- AUXILLARY SUPPORT ROOM
- BARRIER ROOMS (INCLUSION/EXCLUSION)
- BIO–HAZARD LEVEL 3
- DOG RUNS
- DOGS/PIGS
- INCLUSION/QUARANTINE/BIOHAZARD
- LAB/TREATMENT/PROCEDURE
- CFI QUARANTINE
- RABBITS/CATS
- RODENTS/RABBITS
- SURGERY SUITE/PREP AREA

EXISTING ROOM USAGES
R. THOMAS
09-08-21



THE UNIVERSITY of WESTERN ONTARIO PHYSICAL PLANT & CAPITAL PLANNING SERVICES	
	SCALE DATE 2006-01-03 DRAWN R. THOMAS CHECKED APPROVED
Facilities Engineering SCALE 10 15 20 25 30 35 40 45 50 5TH & 6TH FLOOR PLANS MEDICAL SCIENCES & DENTAL SCIENCES	
DWG. FILE No. MSB\MIN-5&6 GEODETIC ELEV. SHEET 01	

Dental Sciences Building - Lower Gnd

Colour Block Legend :

Supplied Air by AHU-118
SAT **15.1**

26.4°C
34.1%

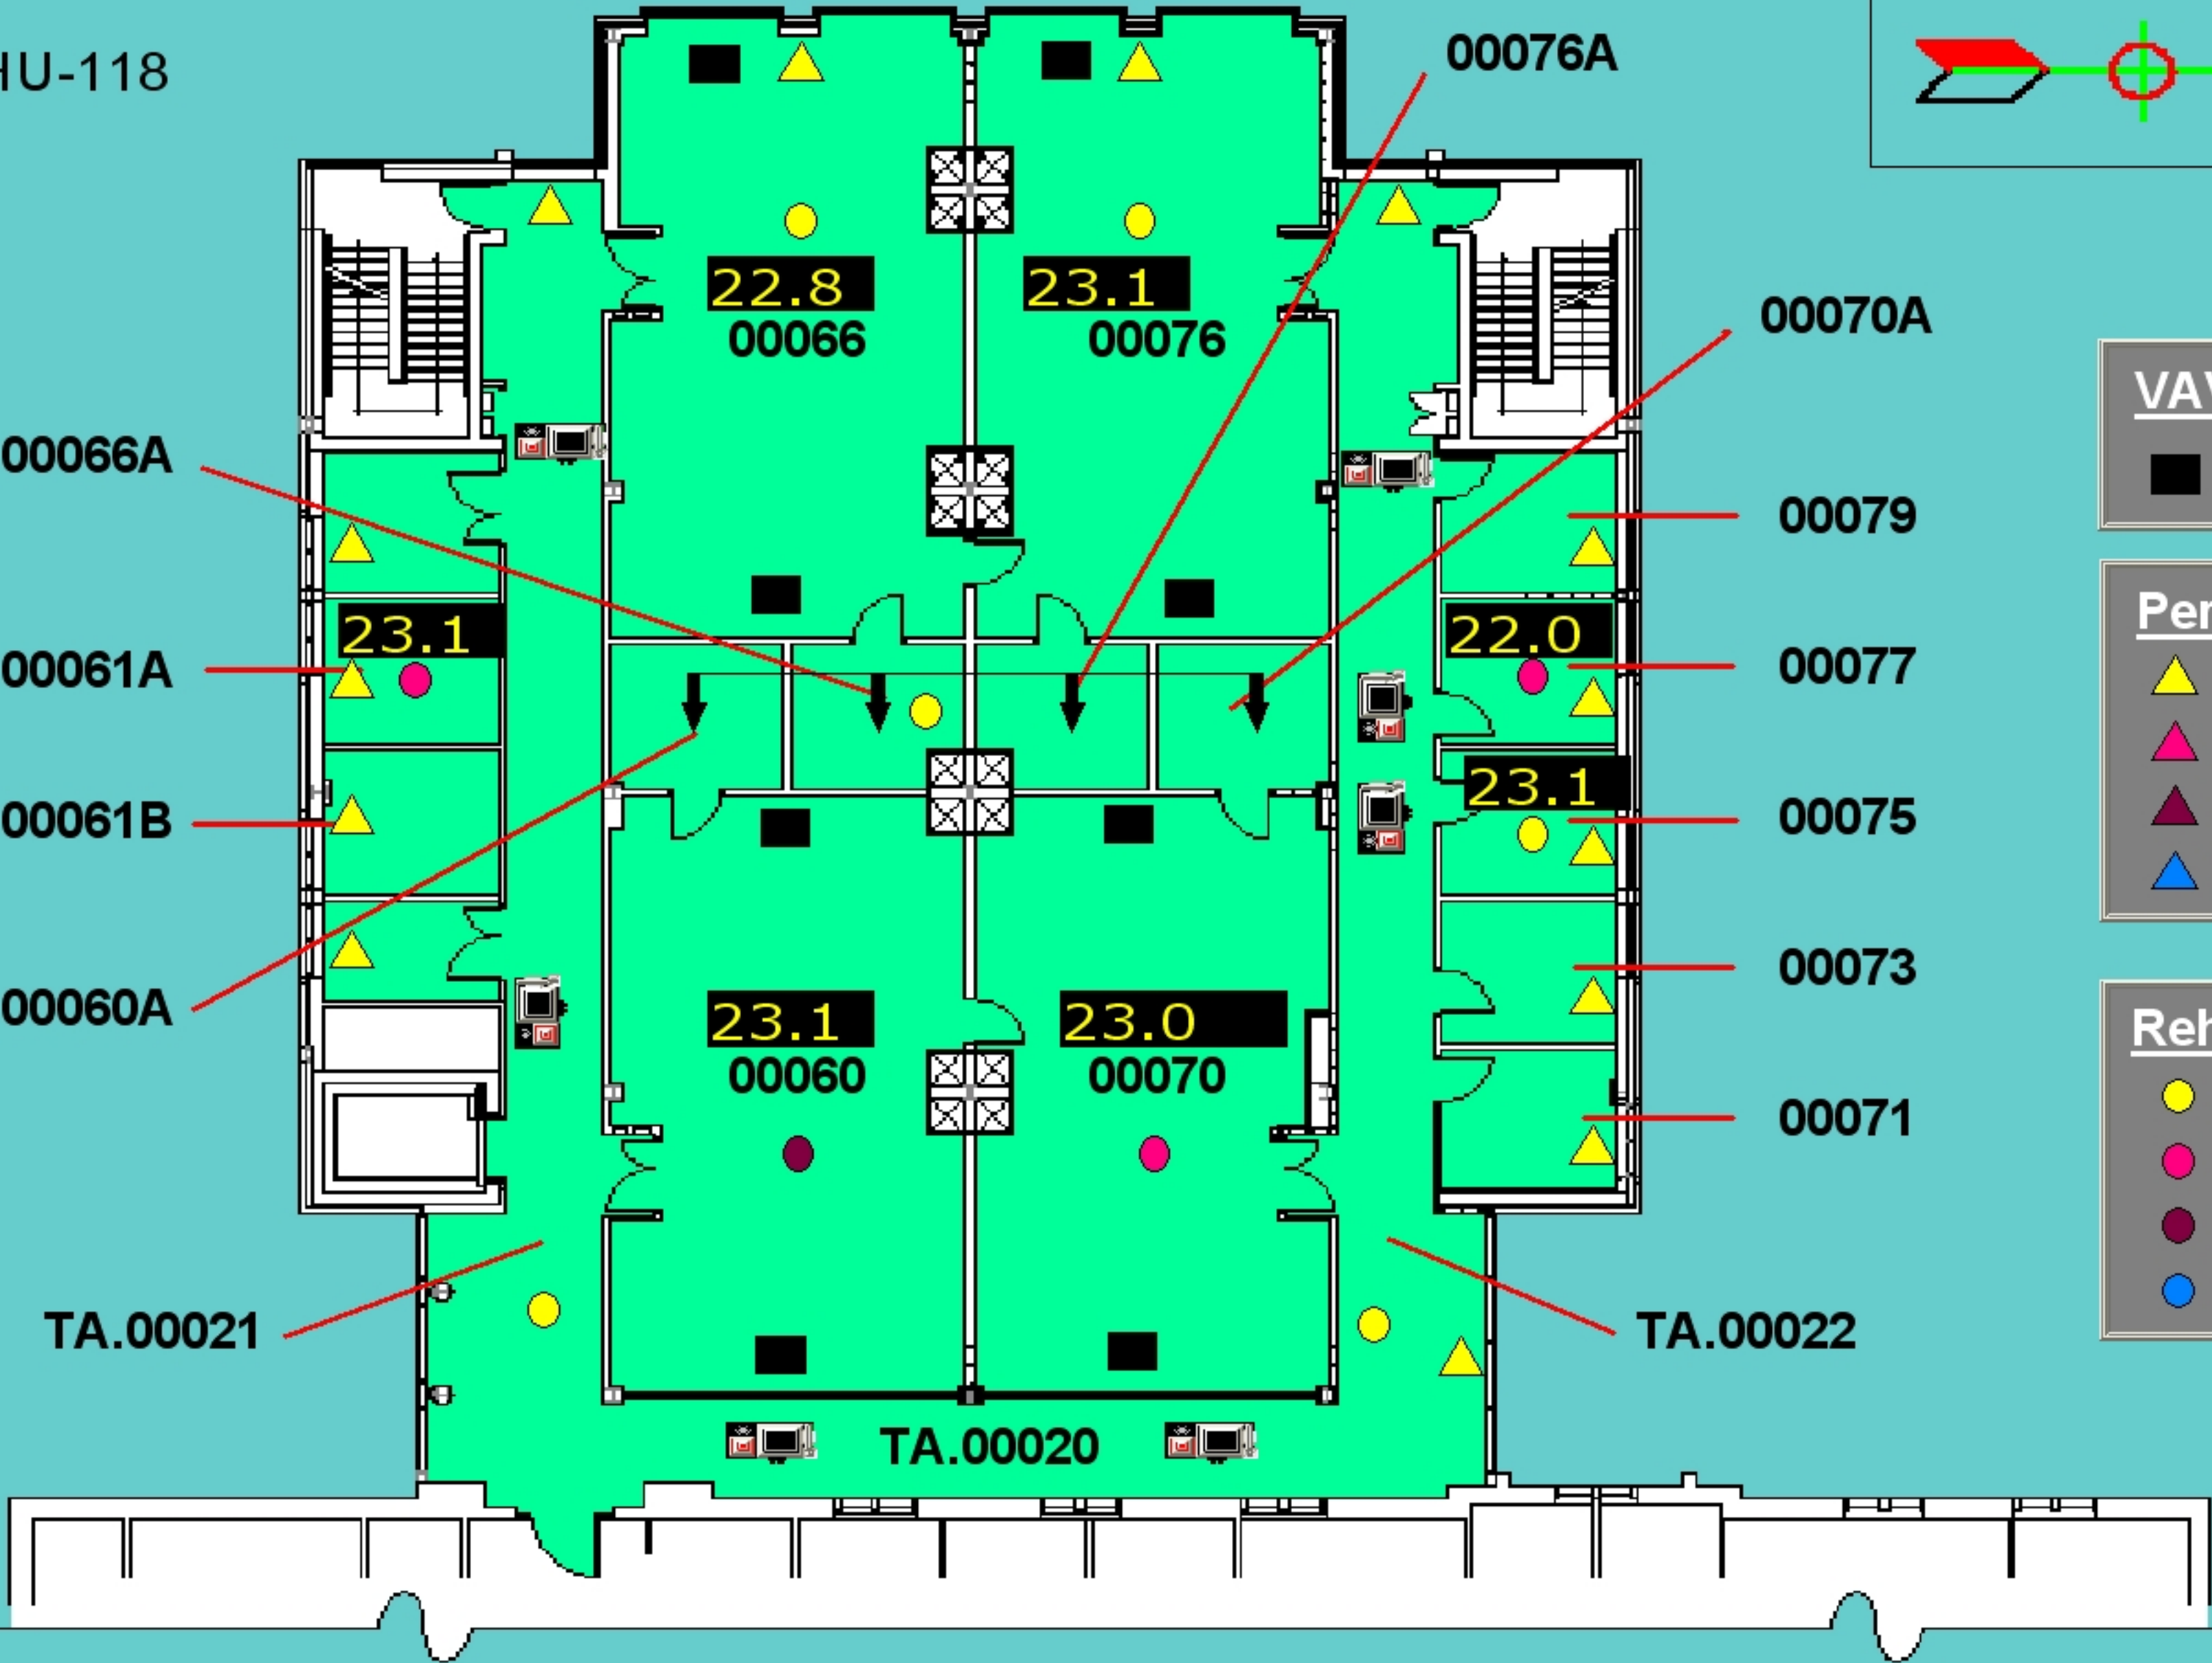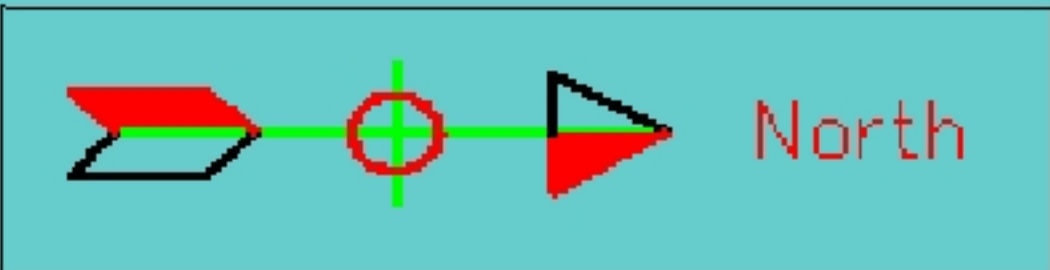

VAV Exhaust Box
■

Perimeter Valve
▲ 25% OPEN
▲ 50% OPEN
▲ 75% OPEN
▲ 100% OPEN


Reheat Valve
● 25% OPEN
● 50% OPEN
● 75% OPEN
● 100% OPEN

Dental Sciences Building - West Lower Gnd. Floor

Colour Block Legend :

■ Supplied Air by AHU-118

SAT **15.1**

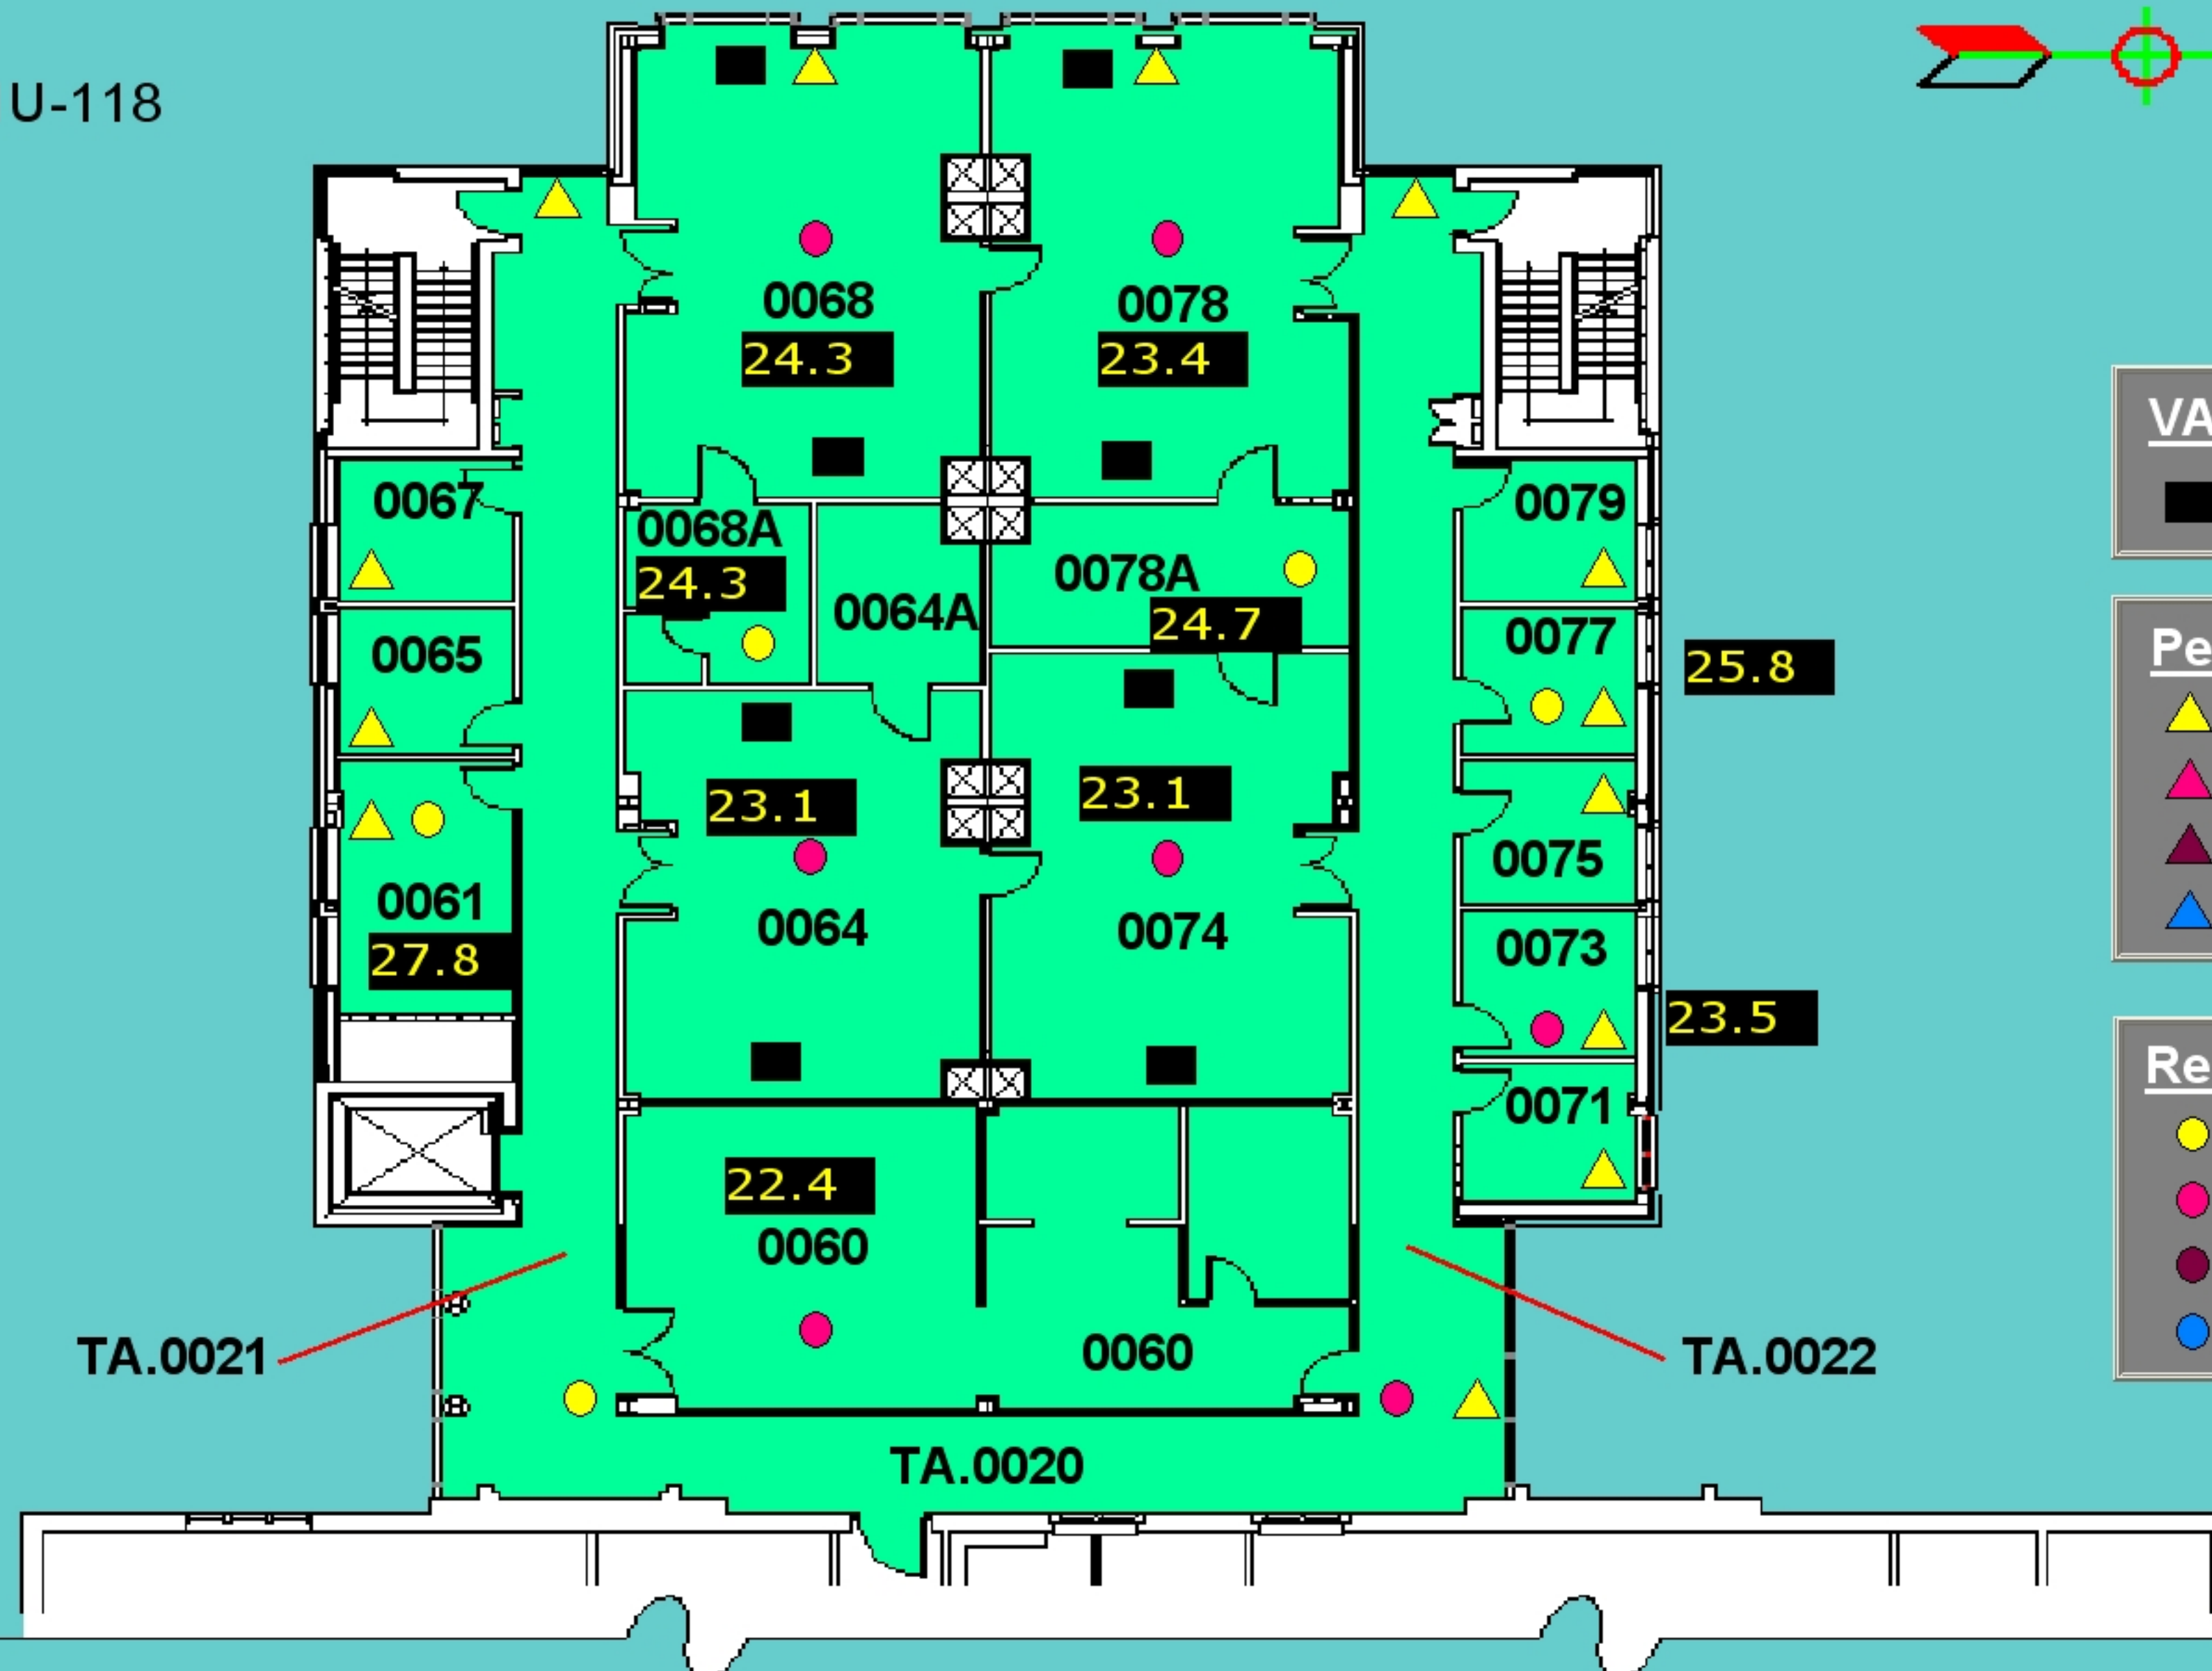

VAV Exhaust Box



Perimeter Valve

- ▲ 25% OPEN
- ▲ 50% OPEN
- ▲ 75% OPEN
- ▲ 100% OPEN

Reheat Valve

- 25% OPEN
- 50% OPEN
- 75% OPEN
- 100% OPEN


Previous

Dental Sciences Building - West Gnd. Floor

Colour Block Legend :

Supplied Air by AHU-118

SAT **15.1**

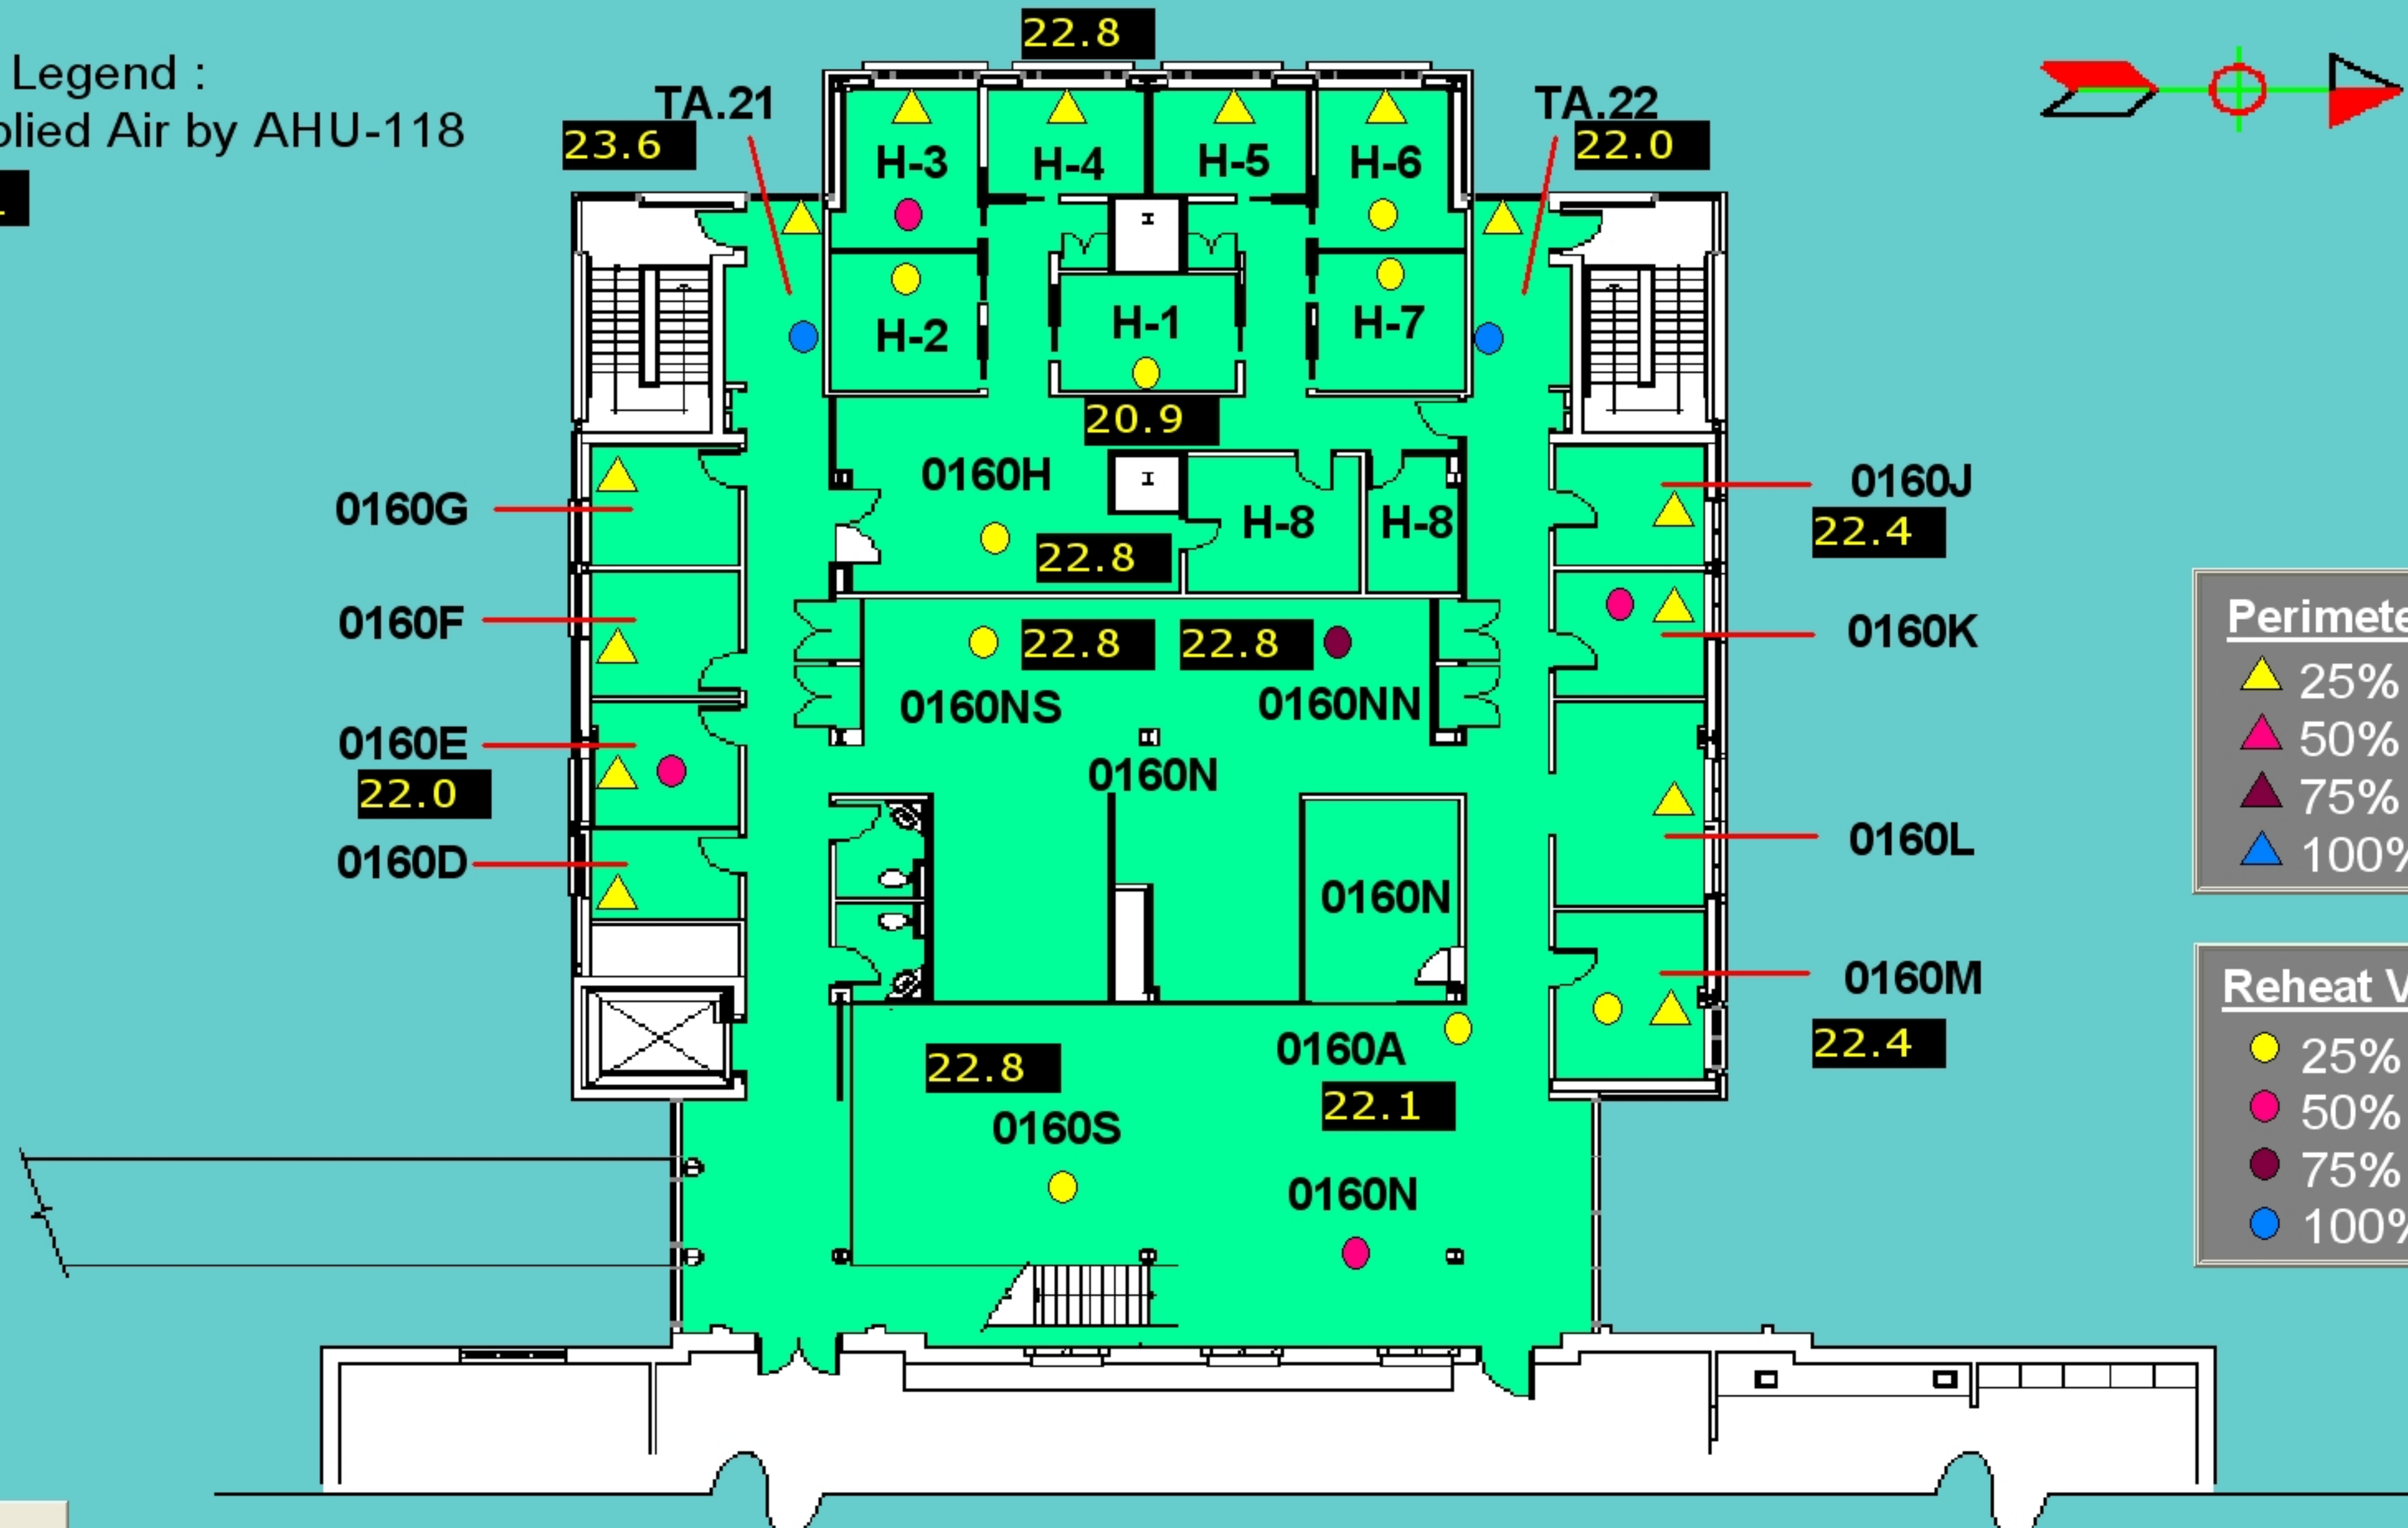

Previous