



Notice of Service Interruption/Area Closure
Western University
Facilities Management
Client Services 519-661-3304 (fmhelp@uwo.ca)

Submit by E-mail
 Print Form

Date of Interruption/Closure: Time(s):

Building(s) Affected: #1 #2
 #3 #4

Areas/Rooms Affected Alternate Route/Service:
 Entire north west end of the building to be vacated during lift. Entire north west parking lot will be blocked. Exit 12, 13 and 14 should not be used. Exit 9 and 10 to used as an emergency exit only during crane lift.

Service to be interrupted: #1 #2
 #3 #4

Description/Reason for Project:
 March 18th crane lift will be to remove old chiller and hoist new structural steel into Mech. Rm 3500. March 25th crane lift will be to hoist new chiller into Mech. Rm 3500.

Requester: Date of Request:

Supervising Tradesperson: Unit:

Trade Supervisor: Unit: Date:

Contractor: Phone #


Coordinator/Project Manager: Phone # Date:


Reviewed by Trade Supervisor(s)/Shop(s) Affected:

Name: <input type="text" value="Parking & Visitor Services"/>	Date: <input type="text" value="Mar 3, 2017"/>	Name: <input type="text"/>	Date: <input type="text"/>
Signature/Stamp: APPROVED <i>By Mark Van Den Bossche (mvand49@uwo.ca) at 3:26 pm, Mar 10, 2017</i>		Signature/Stamp: <input type="text"/>	
Name: <input type="text"/>	Date: <input type="text"/>	Principal Occupants:	
Signature/Stamp: <input type="text"/>		Name: <input type="text"/>	Ext. <input type="text"/> Date: <input type="text"/>
Name: <input type="text"/>	Date: <input type="text"/>	Name: <input type="text"/>	Ext. <input type="text"/> Date: <input type="text"/>
Signature/Stamp: <input type="text"/>		Name: <input type="text"/>	Ext. <input type="text"/> Date: <input type="text"/>
Name: <input type="text"/>	Date: <input type="text"/>	Name: <input type="text"/>	Ext. <input type="text"/> Date: <input type="text"/>
Signature/Stamp: <input type="text"/>		Approval to Proceed: <input type="text"/> Date: <input type="text"/>	
Name: <input type="text"/>	Date: <input type="text"/>	APPROVED <i>By Dan Trudgeon (dtrudgeo@uwo.ca) at 3:31 pm, Mar 10, 2017</i>	
Signature/Stamp: <input type="text"/>			

Notes:


CRANE LIFT LOCATION FOR MARCH 18th & 25th/2017, 6:00AM TO 6:00PM. ENTIRE NORTH /WEST PARKING LOT WILL BE BLOCKED.

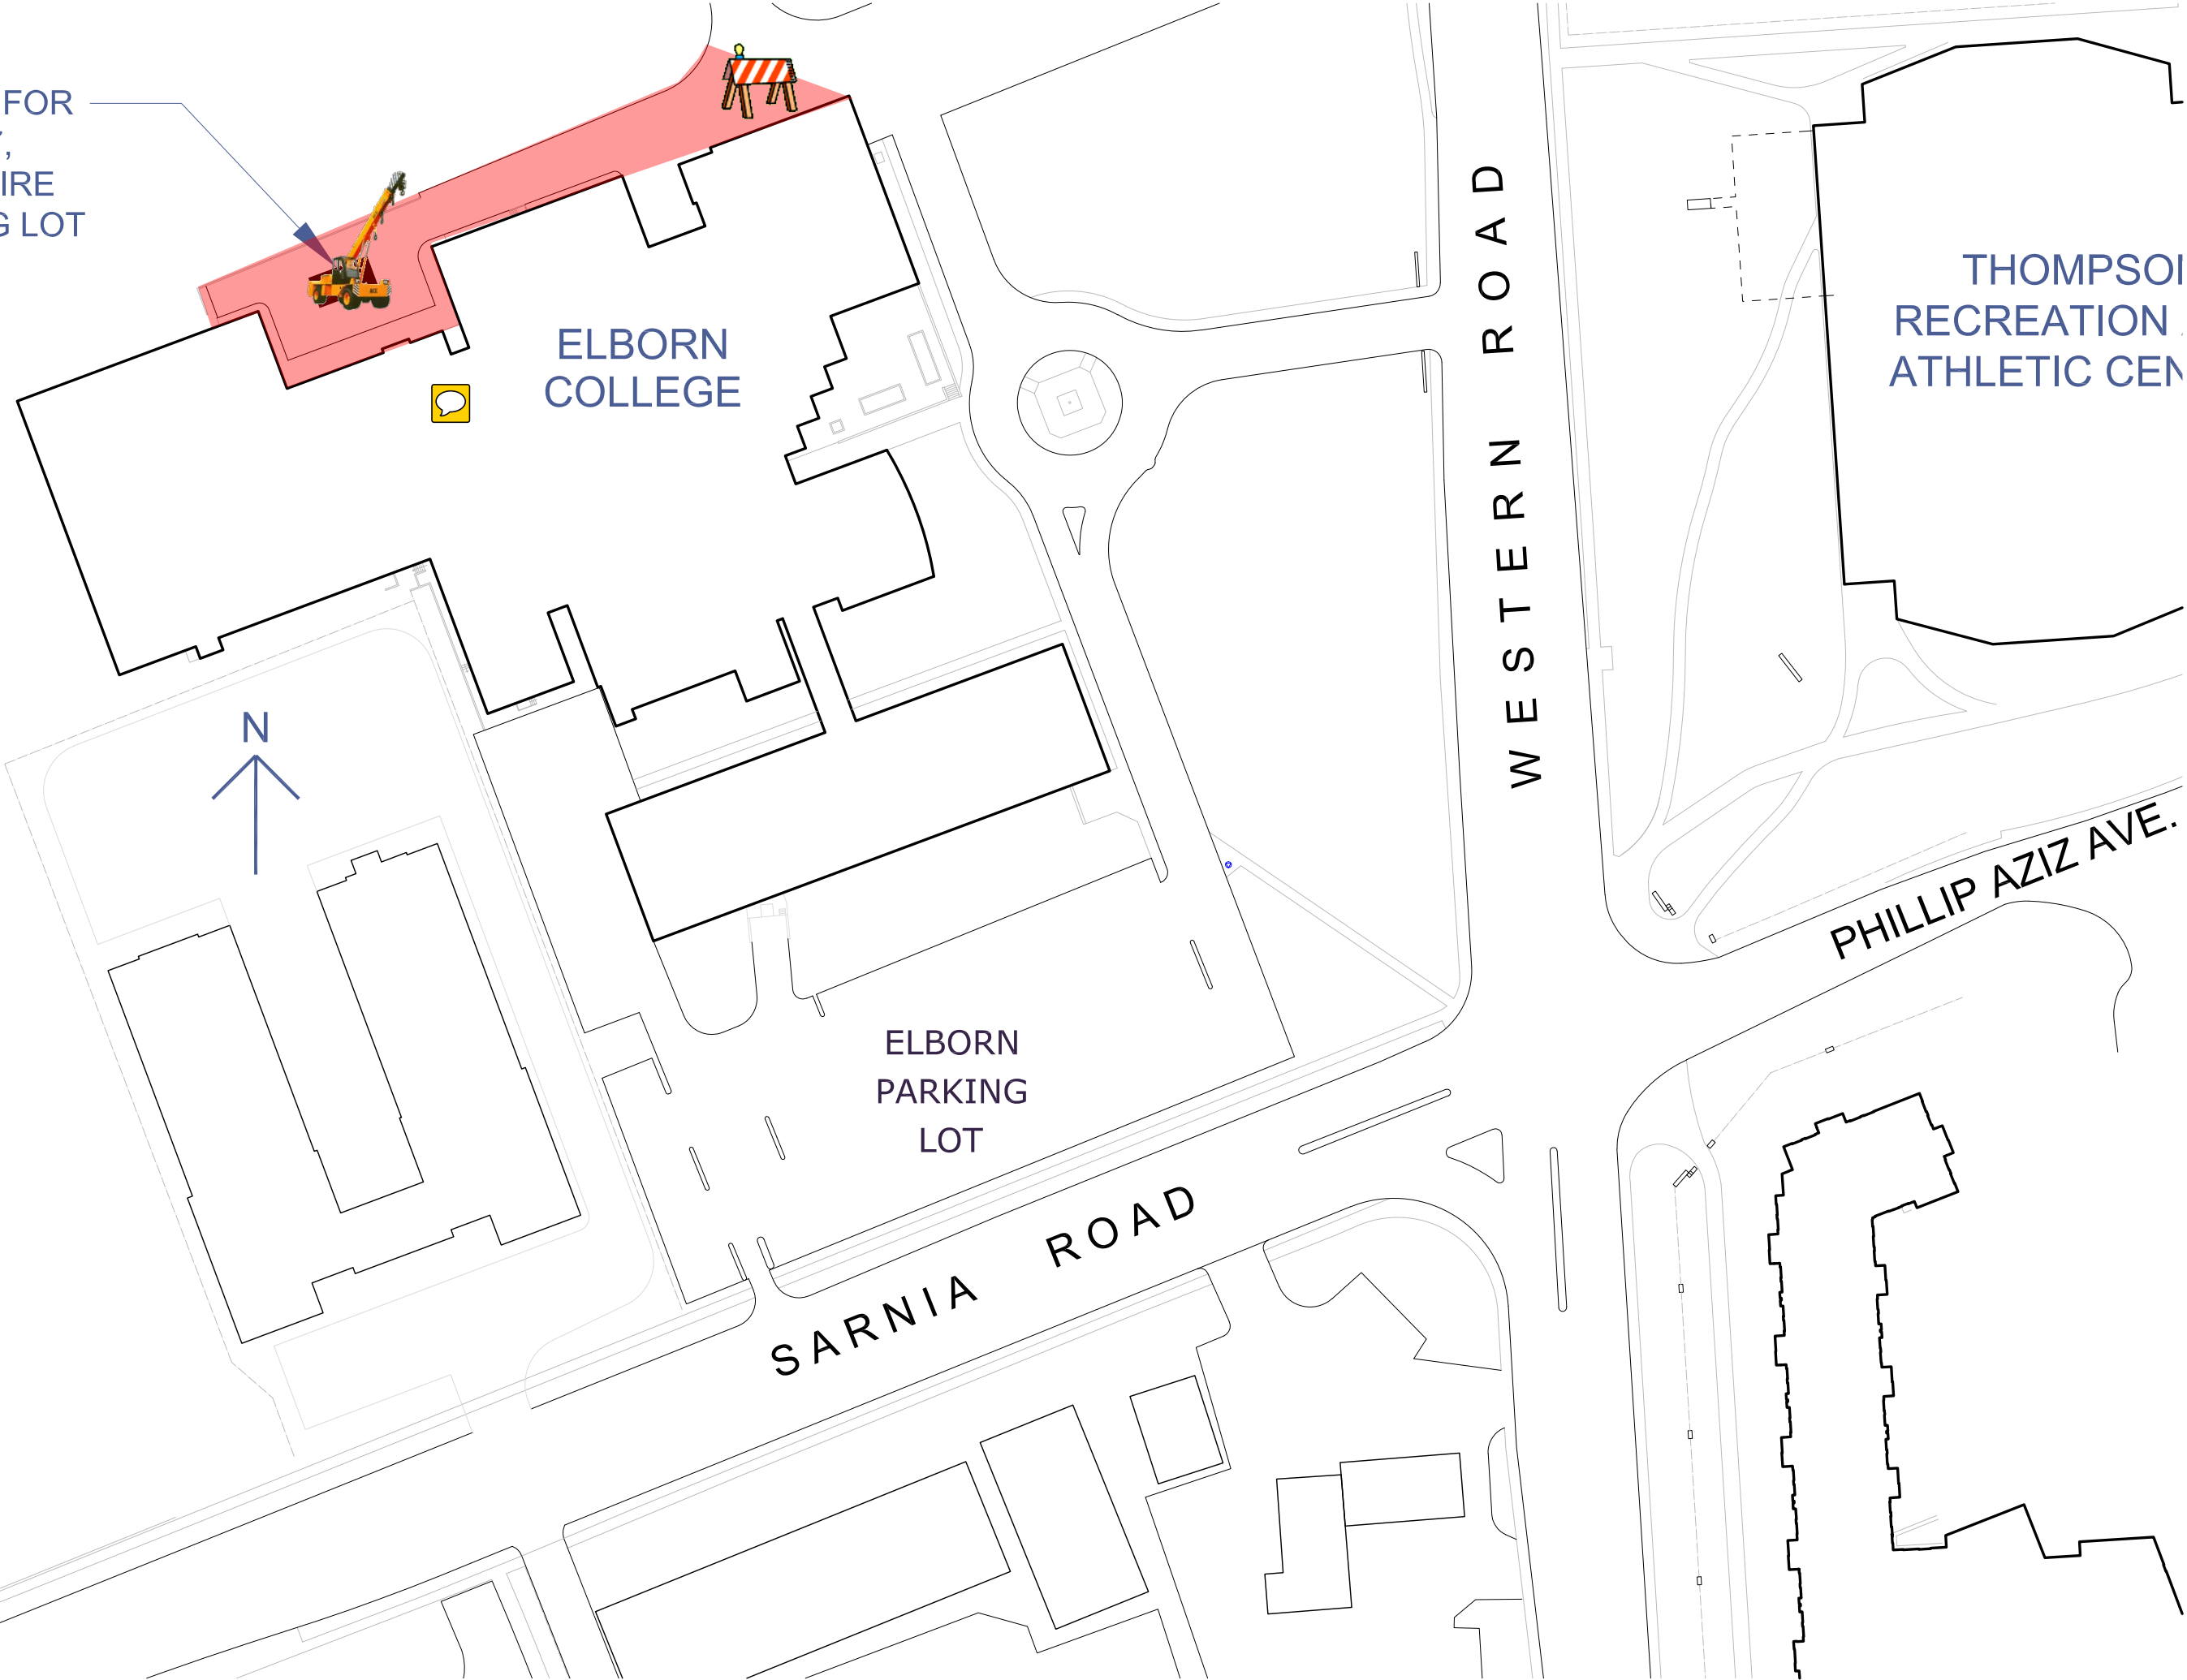

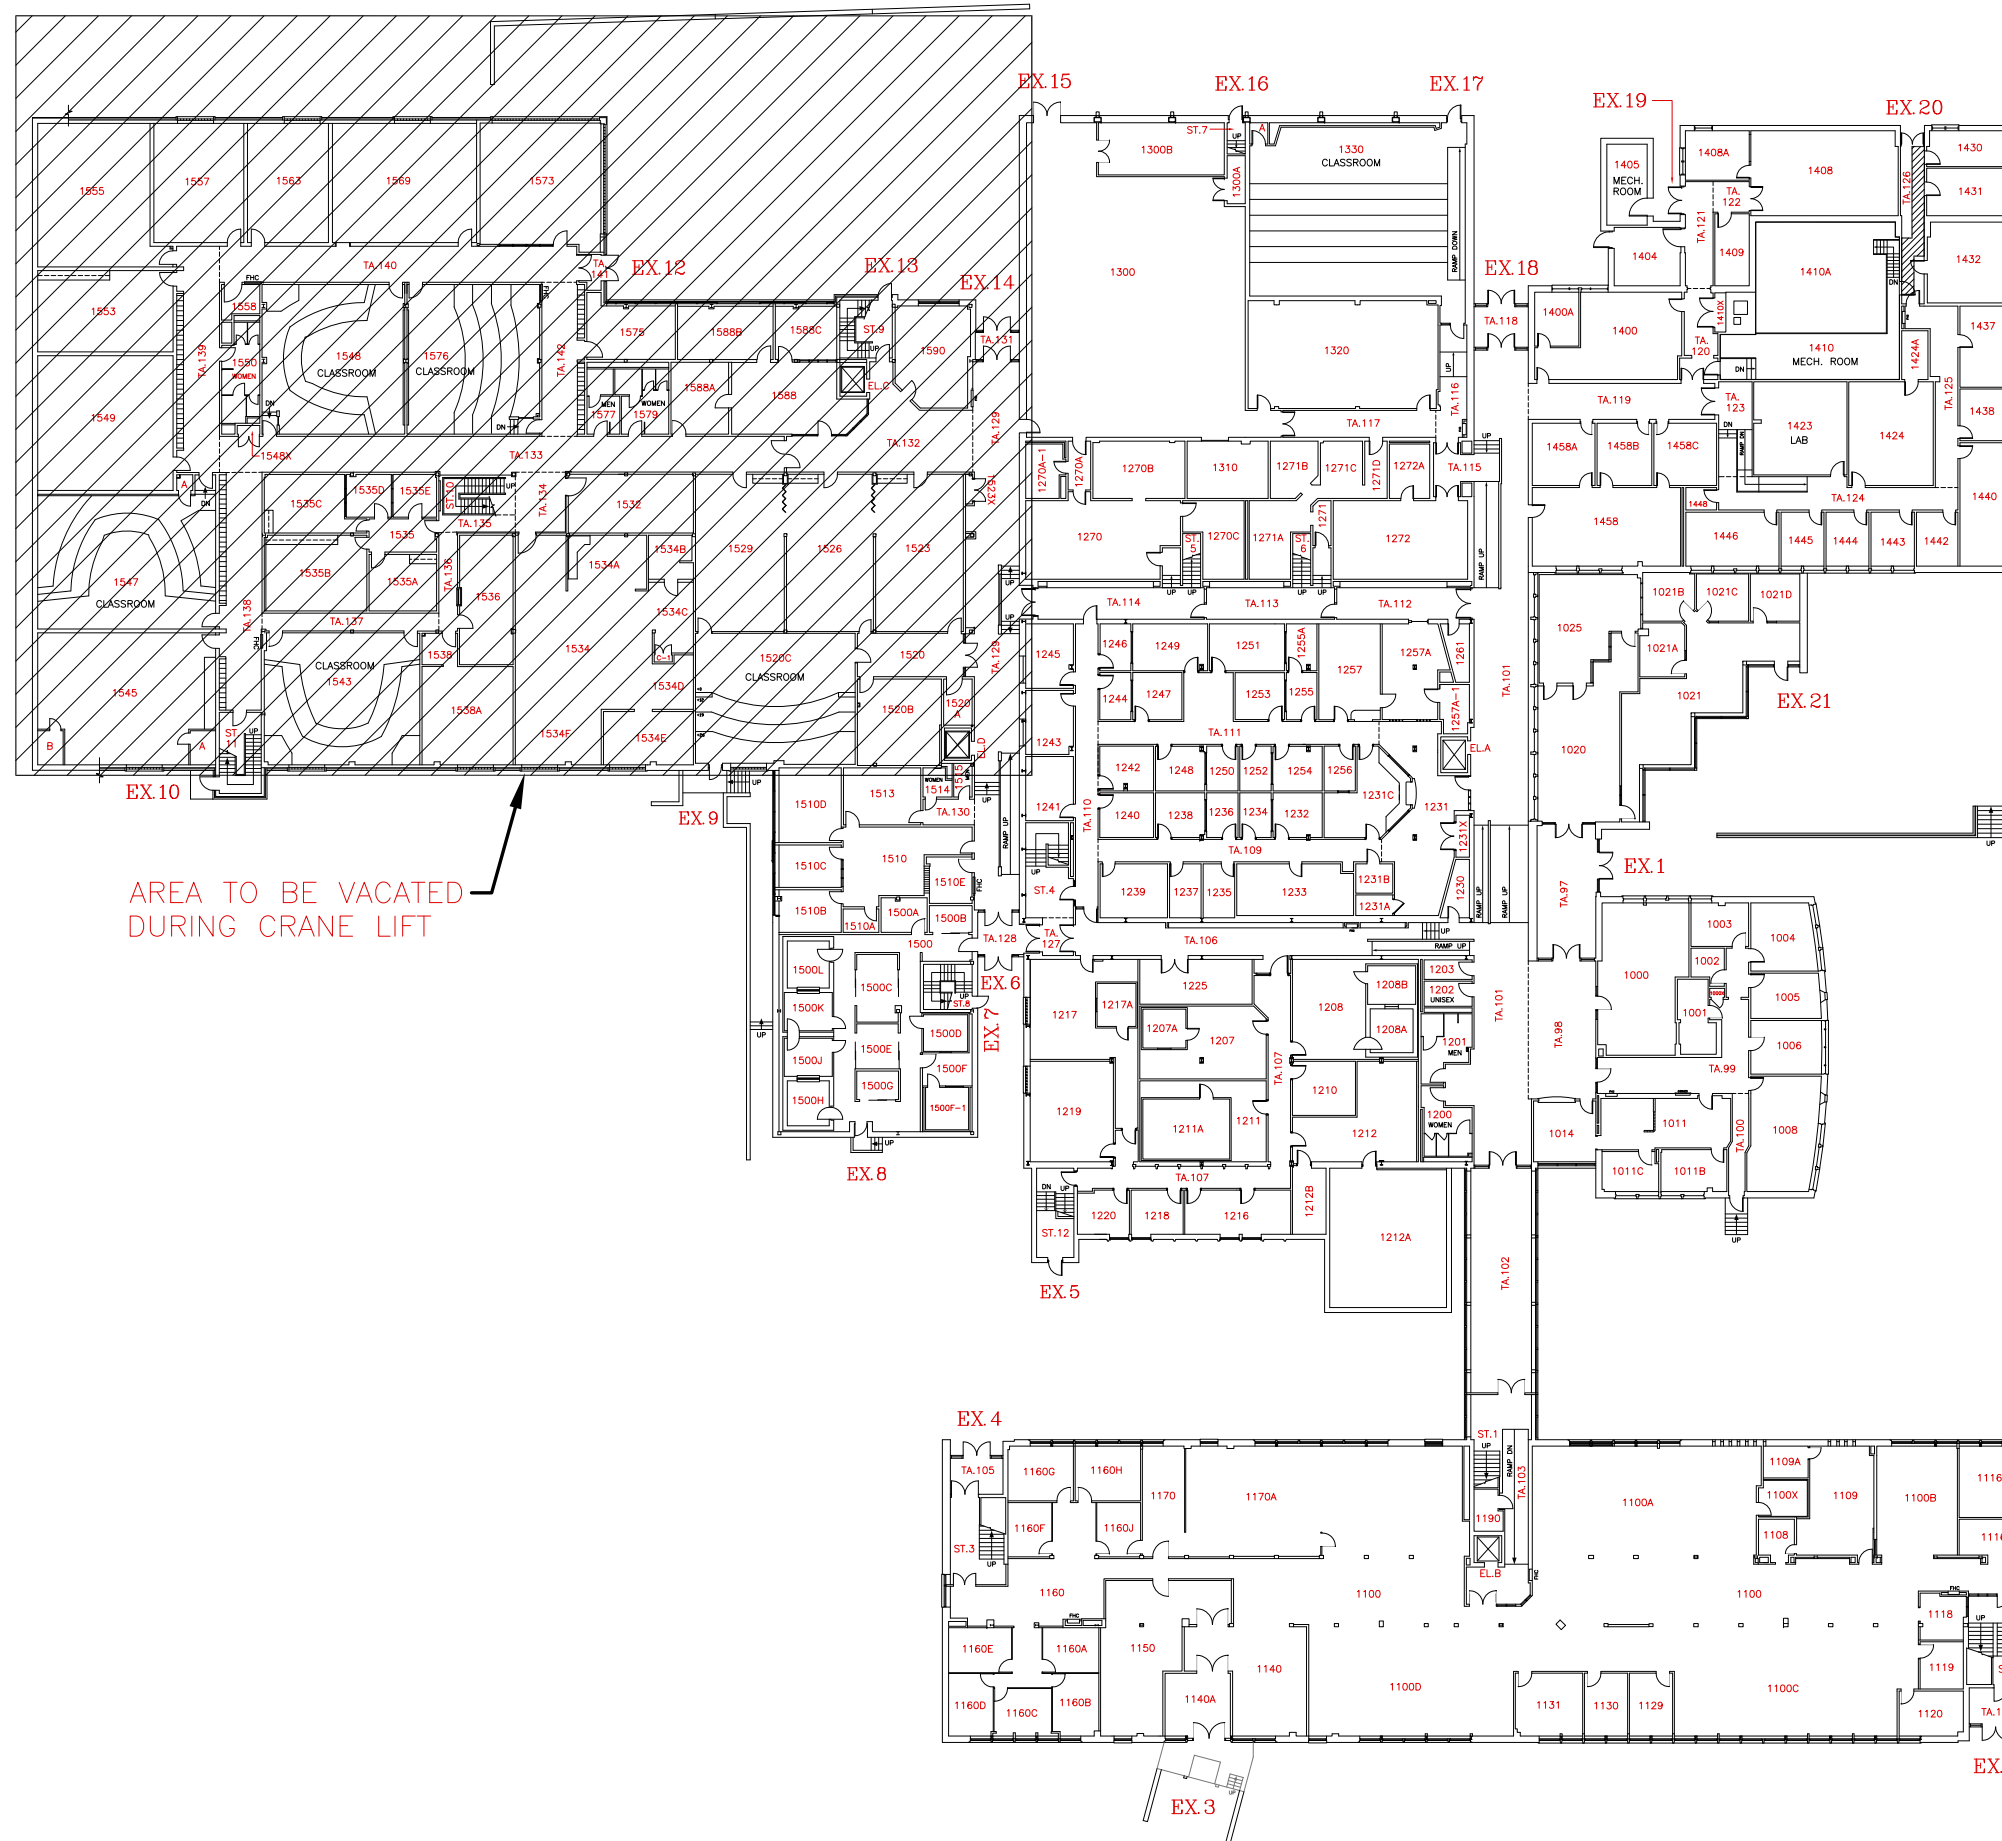

AREA TO BE VACATED
DURING CRANE LIFT

		SCALE DATE 2015-07-15 DRAWN R. THOMAS CHECKED APPROVED FACILITIES MANAGEMENT DWG. FILE No. EC-01 GEOMETRIC ELEV. VARIES
		01
ELBORN COLLEGE		

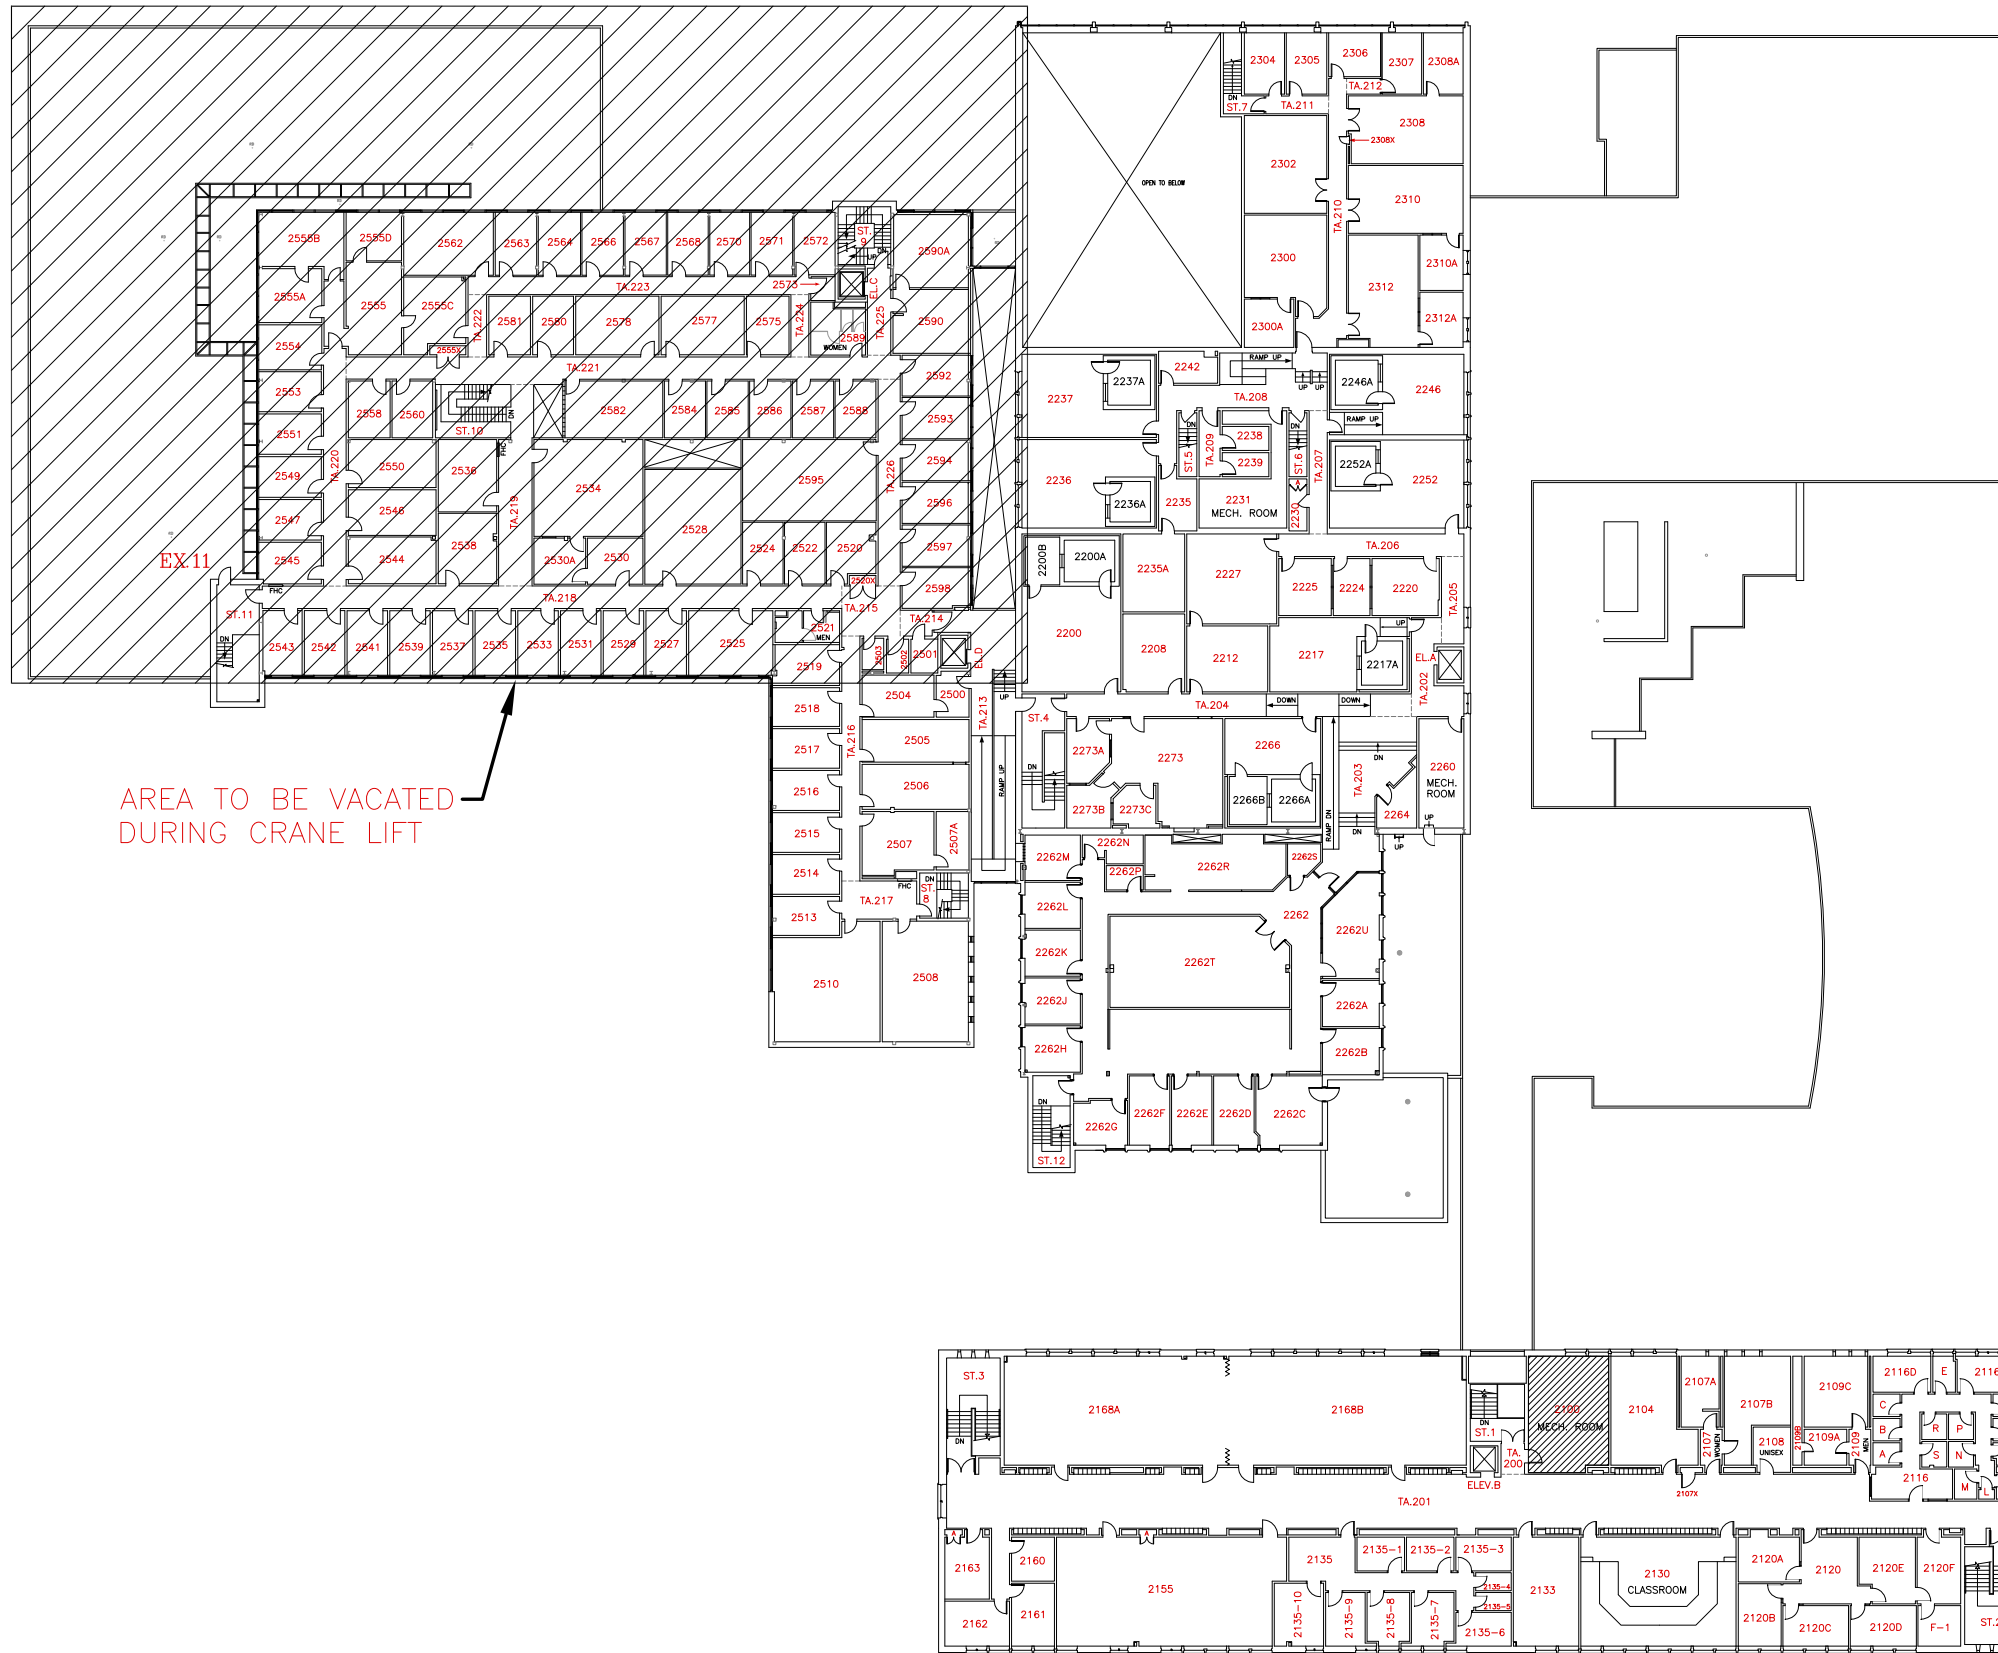

AREA TO BE VACATED
DURING CRANE LIFT

		SCALE DATE 2013-10-31 DRAWN R. THOMAS CHECKED APPROVED DWG. FILE No. EC-02 GEODETIC ELEV.
		FACILITIES MANAGEMENT BUILDING FLOOR PLAN - LEVEL 02 (SECOND FLOOR PLAN) ELBORN COLLEGE
SCALE: 0 5 10 15 20 25 30 40 50		02