



Notice of Service Interruption/Area Closure
Western University
Facilities Management
Client Services 519-661-3304 (fmhelp@uwo.ca)

Submit by E-mail

Print Form

REVISED

7:39 am, Apr 26, 2018

Date of Interruption/Closure April 26-27 & 30, 2018

Time(s): 7:00am - 5:00pm

Building(s) #1 Althouse College (FEB)

#2

Affected:

#3

#4

Areas/Rooms Affected Alternate Route/Service:

Room 2011, 2027, part of corridor TA 204.

Service to be interrupted: #1 Classroom Space and Intermittent Corridor

#2

#3

#4

Description/Reason for Project:

Crane construction materials into courtyard as per attached plan.

Requester: Fred Janzen

Date of Request: Apr 20, 2018

Supervising Tradesperson:

Unit:

Trade Manager:

Unit:

Date:

Contractor: tonda - Bob Anderson

Phone # +1 (519) 617-1885

Coordinator/Project Manager: Fred janzen

Phone # +1 (519) 521-2454

Date: Apr 20, 2018

Reviewed by Trade Manager(s)/Shop(s) Affected:

Name: Date: Name: Date:

Signature/
Stamp:

Signature/
Stamp:

Name: Date:

Principal Occupants:

Signature/
Stamp:

Name: Julie Birkle

Ext.

Date:

Name:

Ext.

Date:

Name: Date:

Name:

Ext.

Date:

Signature/
Stamp:

Name:

Ext.

Date:

Name: Date:

Signature/
Stamp:

Approval to Proceed:


Date:

APPROVED

By Dan Trudgeon at 3:32 pm, Apr 20, 2018

Notes: This is a crane activity fyi...

We have discussed vacating the classroom 2011 and 2027 vacant for these days during the lift of materials into the courtyard.

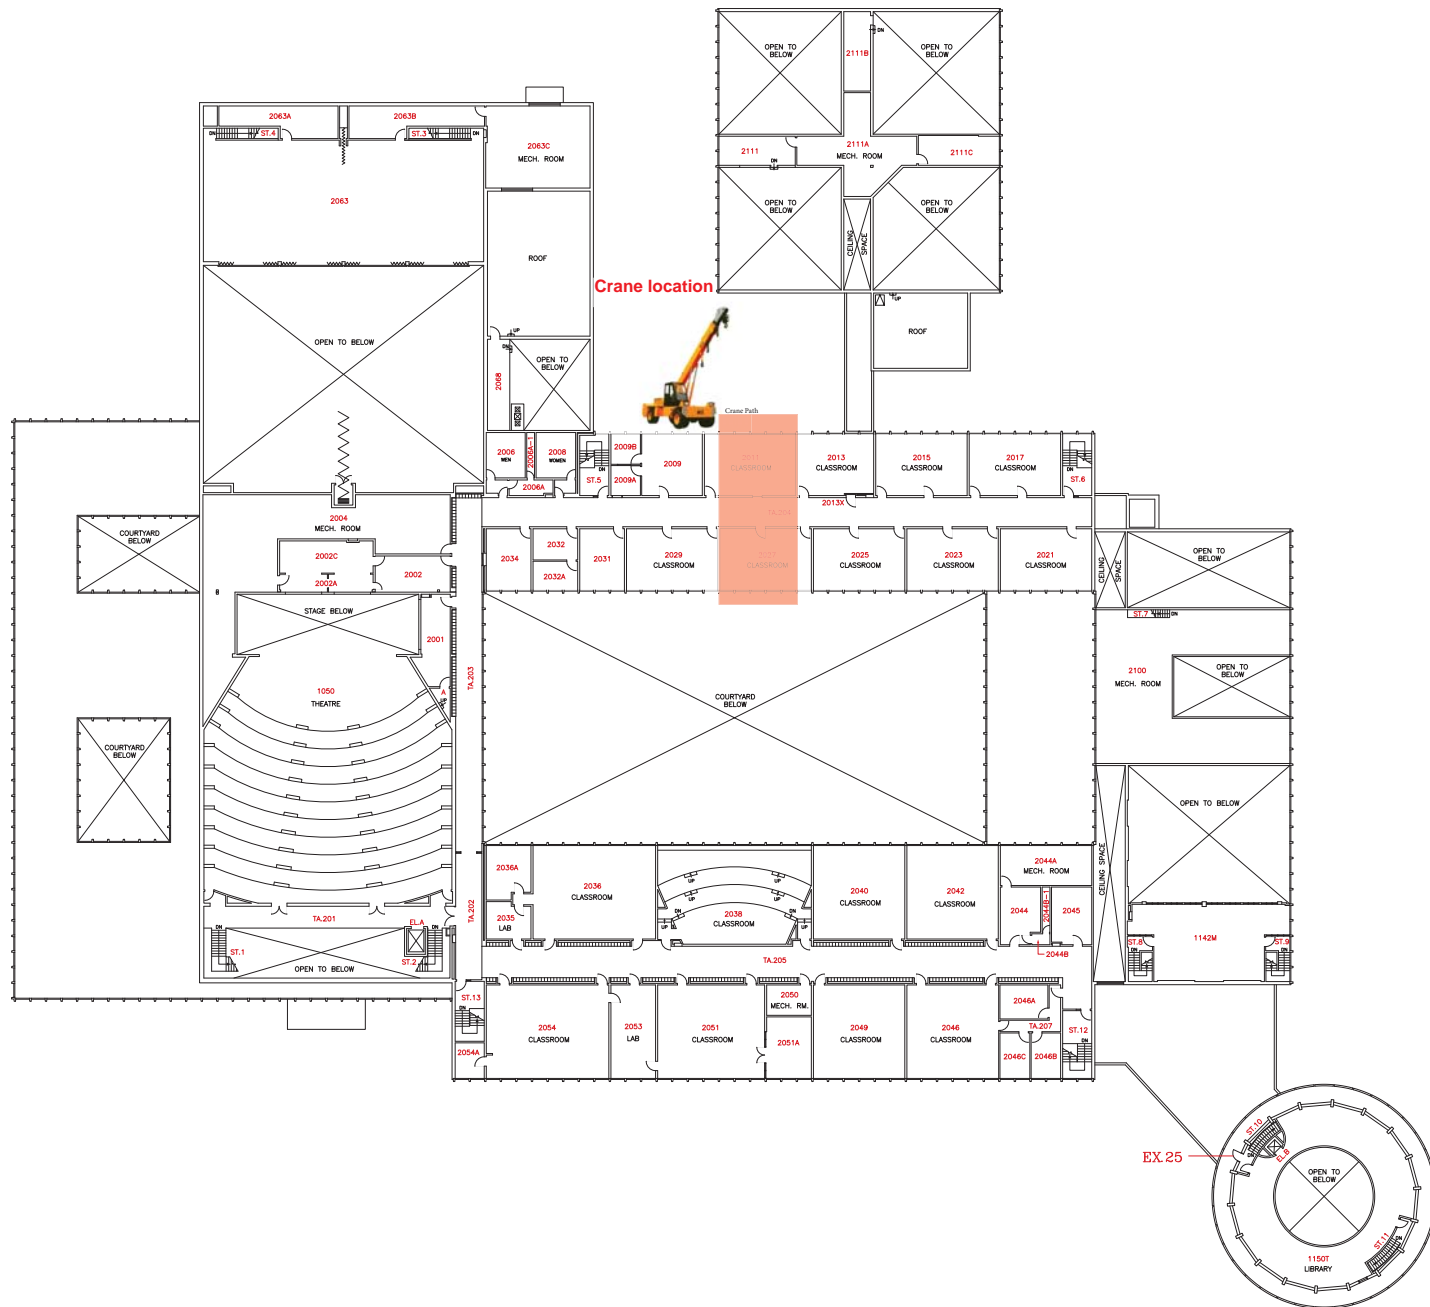

FACILITIES MANAGEMENT
 BUILDING FLOOR PLAN - LEVEL 03
 (FIRST FLOOR)

Western
UNIVERSITY CANADA

1150T LIBRARY

SCALE
 2017-06-08
 DRAWN
 R. THOMAS
 CHECKED
 APPROVED

SHEET NO.
 AC-02
 GEODETIC ELEV.
 SHEET

02