



Notice of Service Interruption/Area Closure
Western University
Facilities Management
Client Services 519-661-3304 (fmhelp@uwo.ca)

Submit by E-mail
 Print Form

Date of Interruption/Closure: <input type="text" value="Sep 16, 2014"/>	Time(s): <input type="text" value="7:00 am - 12:00 pm"/>
---	--

Building(s) Affected: #1 #2
 #3 #4

Areas/Rooms Affected Alternate Route/Service:
 Steam to be shutdown to HE 346, AHU 100/103/500, AHU 100/109/500, in room 500
 Rooms served by System 103 & 109 to lose steam heat, see attached map.

Service to be interrupted: #1 #2
 #3 #4


Description/Reason for Project:
 To change out steam safety relief valves.

Requester: Date of Request:



Supervising Tradesperson: Unit:
 Trade Supervisor: Unit: Date:

Contractor: Phone #:
 Coordinator/Project Manager: Phone #: Date:

Reviewed by Trade Supervisor(s)/Shop(s) Affected:


Name: <input type="text" value="WES Control"/> Date: <input type="text" value="Sep 9, 2014"/>	Name: <input type="text"/> Date: <input type="text"/>	
Signature/Stamp: 	Signature/Stamp: <input type="text"/>	
Name: <input type="text"/> Date: <input type="text"/>	Principal Occupants:	
Signature/Stamp: <input type="text"/>		Name: <input type="text"/> Ext. <input type="text"/> Date: <input type="text"/>
Name: <input type="text"/> Date: <input type="text"/>		Name: <input type="text"/> Ext. <input type="text"/> Date: <input type="text"/>
Signature/Stamp: <input type="text"/>		Name: <input type="text"/> Ext. <input type="text"/> Date: <input type="text"/>
Name: <input type="text"/> Date: <input type="text"/>	Approval to Proceed: <input type="text"/> Date: <input type="text"/>	
Signature/Stamp: <input type="text"/>	APPROVED By Dan Trudgeon (fminterr@uwo.ca) at 2:41 pm, Sep 11, 2014	

Notes:

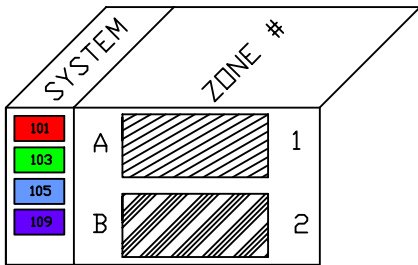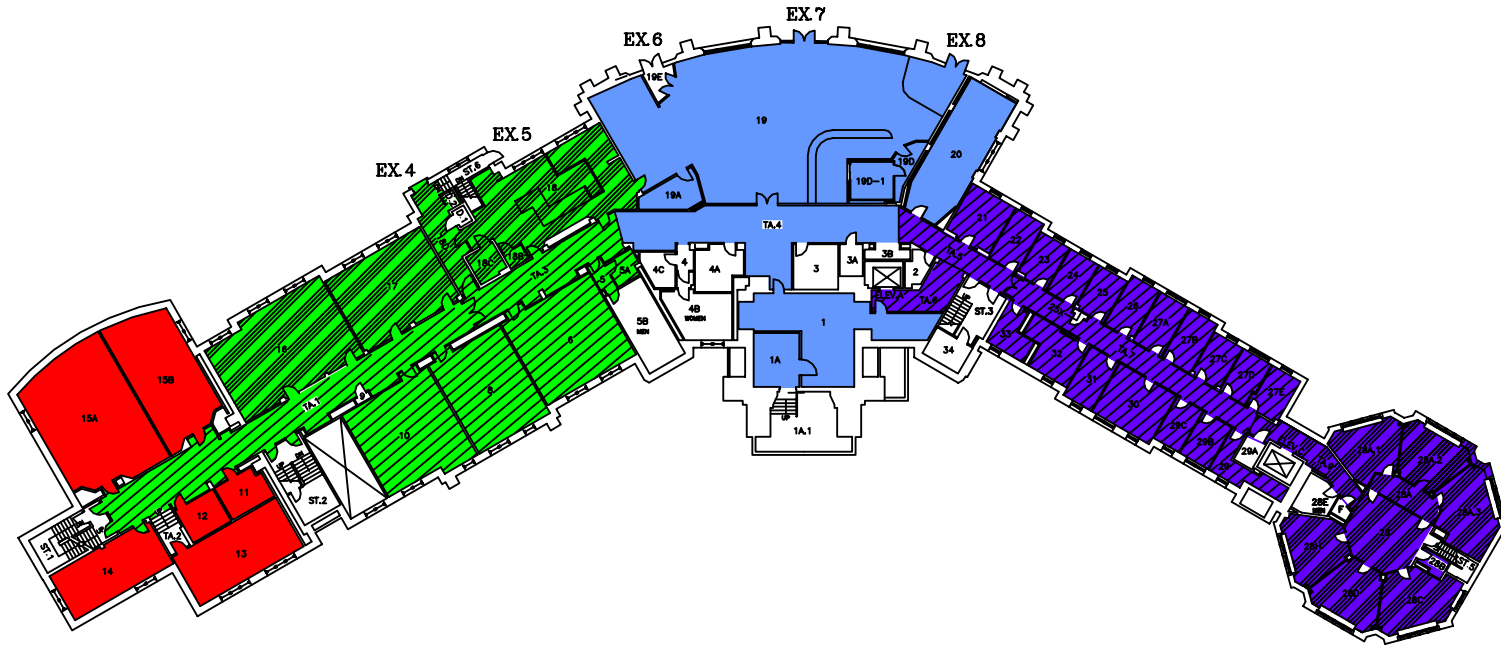

THE UNIVERSITY of WESTERN ONTARIO
PHYSICAL PLANT DEPARTMENT


	SCALE
	DATE 99-01-27
	DESIGNED R. THOMAS
	CHECKED
	APPROVED
Facilities Engineering & Construction	DRAWN BY MC/MIN
SCALE 0 5 10 15 20 25 30	GRAPHIC ELEV. 816.89 FT.
MINIATURE FLOOR PLAN - LEVEL 02 (GROUND FLOOR PLAN)	
MIDDLESEX COLLEGE	
	02

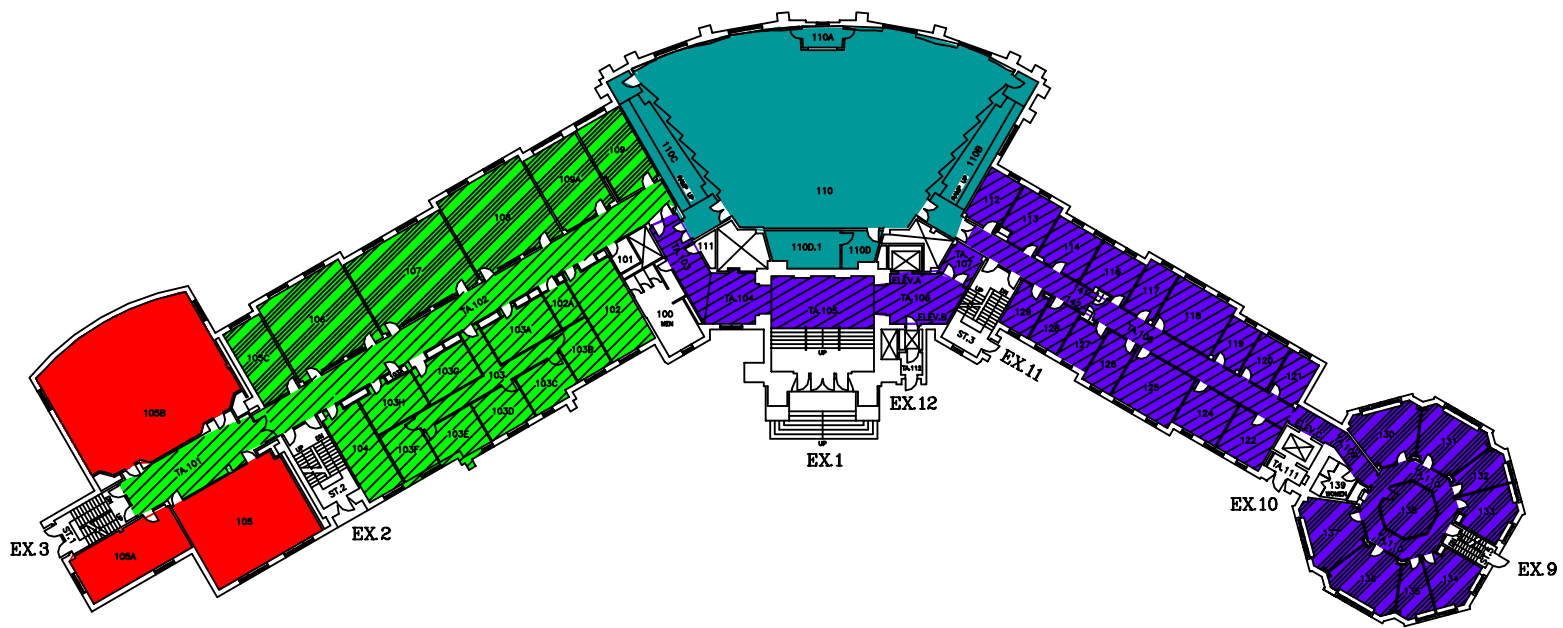

SYSTEM		ZONE #	
101	A		1
103	B		2
105			
109			

THE UNIVERSITY of WESTERN ONTARIO
PHYSICAL PLANT DEPARTMENT


	SCALE
	DATE 98-01-08
	DRAWN BY R. THOMAS
	CHECKED [Signature]
Facilities Engineering & Construction	
SCALE	SHEET NO. MCVMN
MINUTURE FLOOR PLAN - LEVEL 03 (FIRST FLOOR PLAN)	
MIDDLESEX COLLEGE	
GEODETIC ELEV. 829.89 FT.	
03	

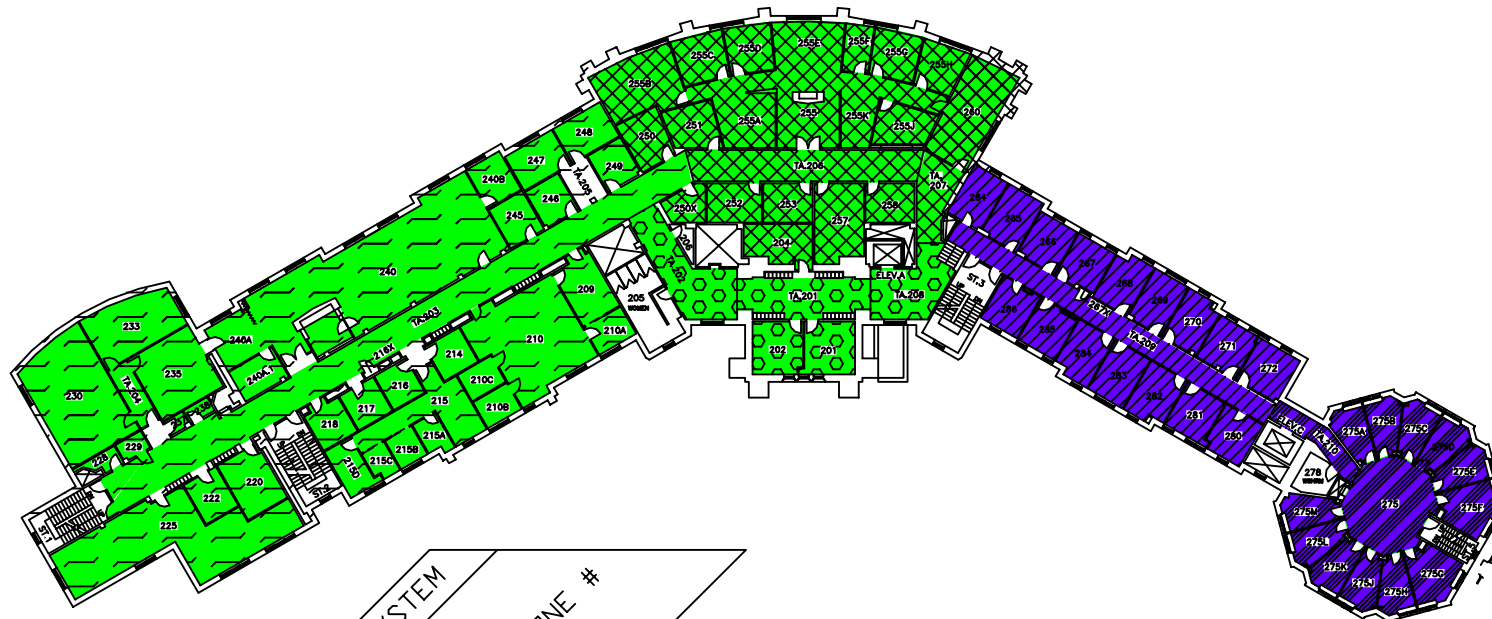

SYSTEM		ZONE #
103	A	1
109	B	2
	C	3
	D	4
		ZONE 1 + 2

THE UNIVERSITY of WESTERN ONTARIO
PHYSICAL PLANT DEPARTMENT

	SCALE
	DATE 98-04-22
	DRAWN R. THOMAS
	CHECKED
	APPROVED
Facilities Engineering & Construction	DESIGNED BY MC/MIN
SCALE 0 5 10 15 20 25 30	GEOMETRIC ELEV. VARIES
MINIATURE FLOOR PLAN - LEVEL 04 (SECOND FLOOR)	
MIDDLESEX COLLEGE	
	04

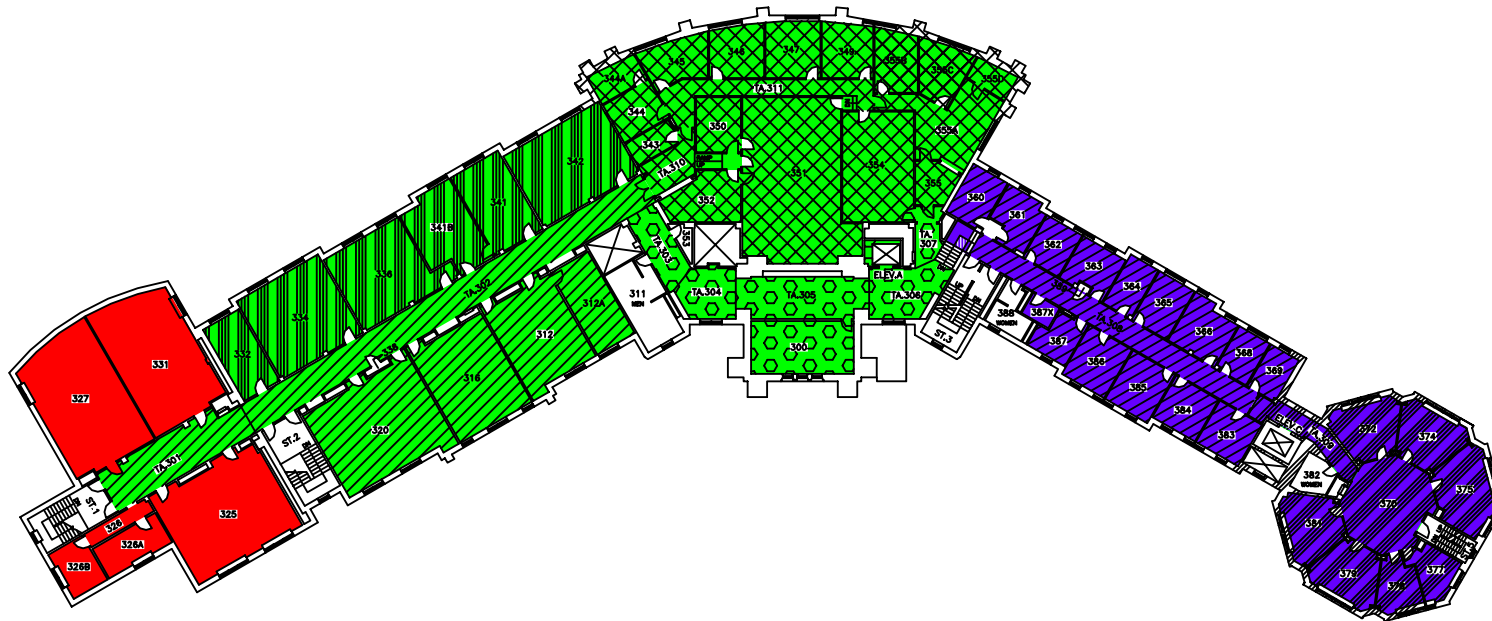

SYSTEM		ZONE #
101	A	1
103	B	2
109	C	3
	D	4

THE UNIVERSITY of WESTERN ONTARIO
PHYSICAL PLANT DEPARTMENT

	SCALE
	DATE 98-10-29
	DRAWN R. THOMAS
	CHECKED
	APPROVED
	DRAWN BY MC/MIN
	GEOMETRIC ELEV. VARIES

Facilities Engineering & Construction

SCALE 0 5 10 15 20 25 30

MINIATURE FLOOR PLAN - LEVEL 05
(THIRD FLOOR)

MIDDLESEX COLLEGE

05