



Notice of Service Interruption/Area Closure
Western University
Facilities Management
Client Services 519-661-3304 (fmhelp@uwo.ca)

Submit by E-mail
 Print Form

Date of Interruption/Closure: Time(s):

Building(s) Affected: #1 #2
 #3 #4

Areas/Rooms Affected Alternate Route/Service:
 Steam to be shutdown to HE 345-500, 347-500, in room 02.
 HE 345-500 Serves perimeter heating, should not be an issue.
 HE 347-500 Serves system 101 & 107. No heating will be available during these times. See floor plan for affected rooms.

Service to be interrupted: #1 #2
 #3 #4

Description/Reason for Project:
 To change out steam safety relief valve.

Requester: Date of Request:

Supervising Tradesperson: Unit:

Trade Supervisor: Unit: Date:



Contractor: Phone #:

Coordinator/Project Manager: Phone #: Date:

Reviewed by Trade Supervisor(s)/Shop(s) Affected:



Name: <input type="text" value="WES Control"/>	Date: <input type="text" value="Sep 9, 2014"/>	Name: <input type="text"/>	Date: <input type="text"/>
Signature/Stamp:		Signature/Stamp: <input type="text"/>	
Name: <input type="text"/>	Date: <input type="text"/>	Principal Occupants:	
Signature/Stamp: <input type="text"/>		Name: <input type="text"/>	Ext. <input type="text"/> Date: <input type="text"/>
Name: <input type="text"/>	Date: <input type="text"/>	Name: <input type="text"/>	Ext. <input type="text"/> Date: <input type="text"/>
Signature/Stamp: <input type="text"/>		Name: <input type="text"/>	Ext. <input type="text"/> Date: <input type="text"/>
Name: <input type="text"/>	Date: <input type="text"/>	Name: <input type="text"/>	Ext. <input type="text"/> Date: <input type="text"/>
Signature/Stamp: <input type="text"/>		Approval to Proceed: <input type="text"/> Date: <input type="text"/>	
Name: <input type="text"/>	Date: <input type="text"/>		
Signature/Stamp: <input type="text"/>			

Notes:

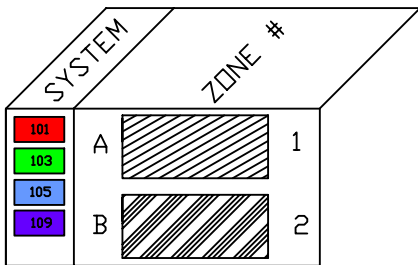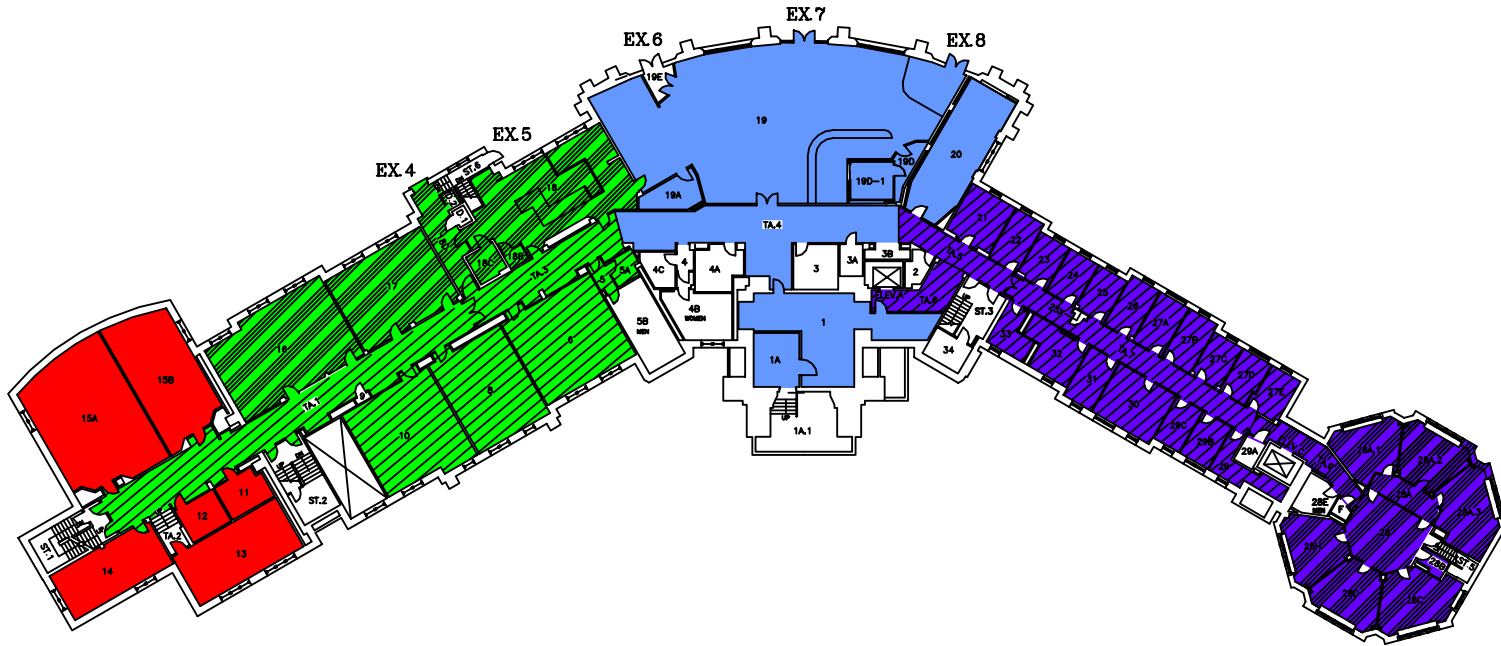


THE UNIVERSITY of WESTERN ONTARIO
PHYSICAL PLANT DEPARTMENT

	SCALE
	DATE 99-01-27
	DESIGNED R. THOMAS
	CHECKED
APPROVED	DRAWN BY MC/MIN
Facilities Engineering & Construction SCALE 50 MINATURE FLOOR PLAN - LEVEL 02 (GROUND FLOOR PLAN) MIDDLESEX COLLEGE	
816.89 FT. SHEET 02	

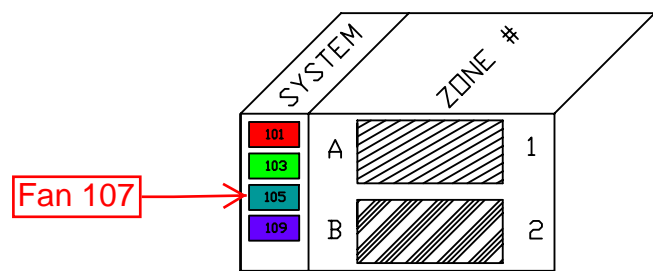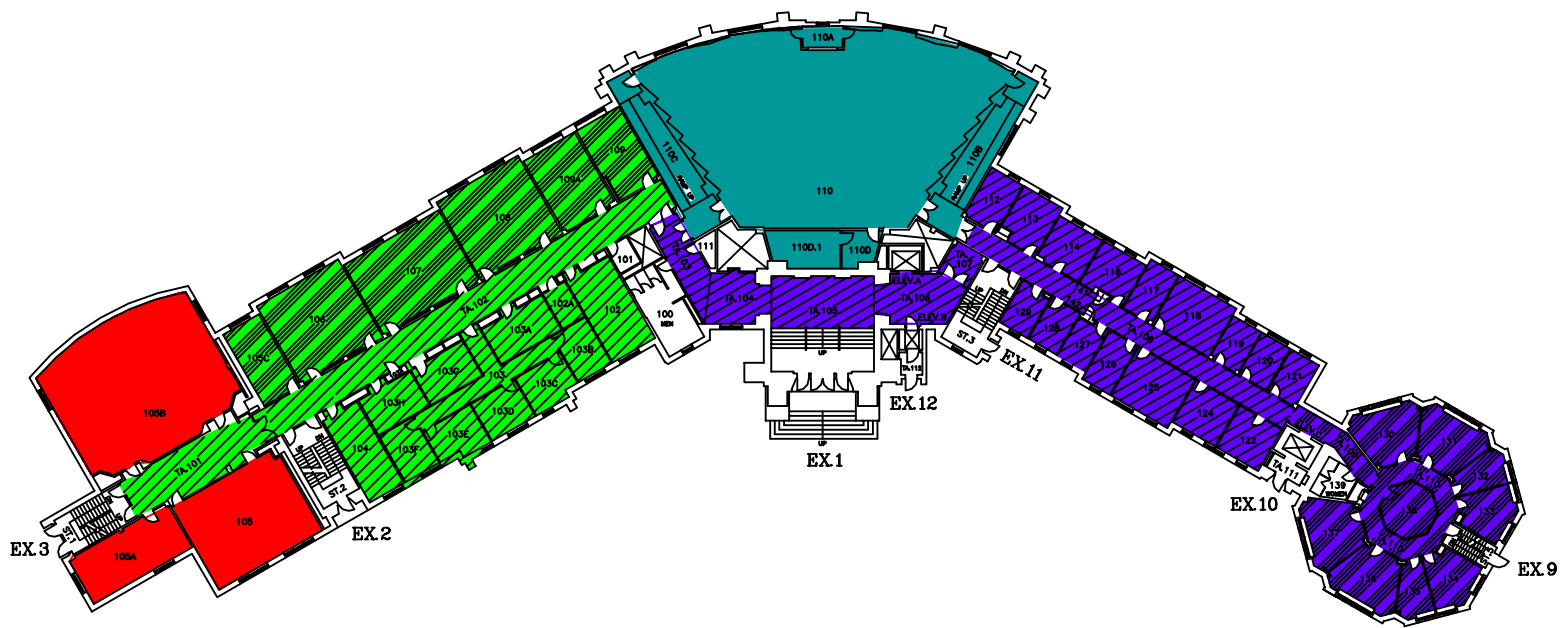

THE UNIVERSITY of WESTERN ONTARIO
PHYSICAL PLANT DEPARTMENT

	SCALE
	DATE 98-01-08
	DESIGNED BY R. THOMAS
	CHECKED BY [Signature]
Facilities Engineering & Construction	
	DRAWN BY MCVMN GEODETIC ELEV. 829.89 FT.
MINATURE FLOOR PLAN - LEVEL 03 (FIRST FLOOR PLAN)	
MIDDLESEX COLLEGE	
03	

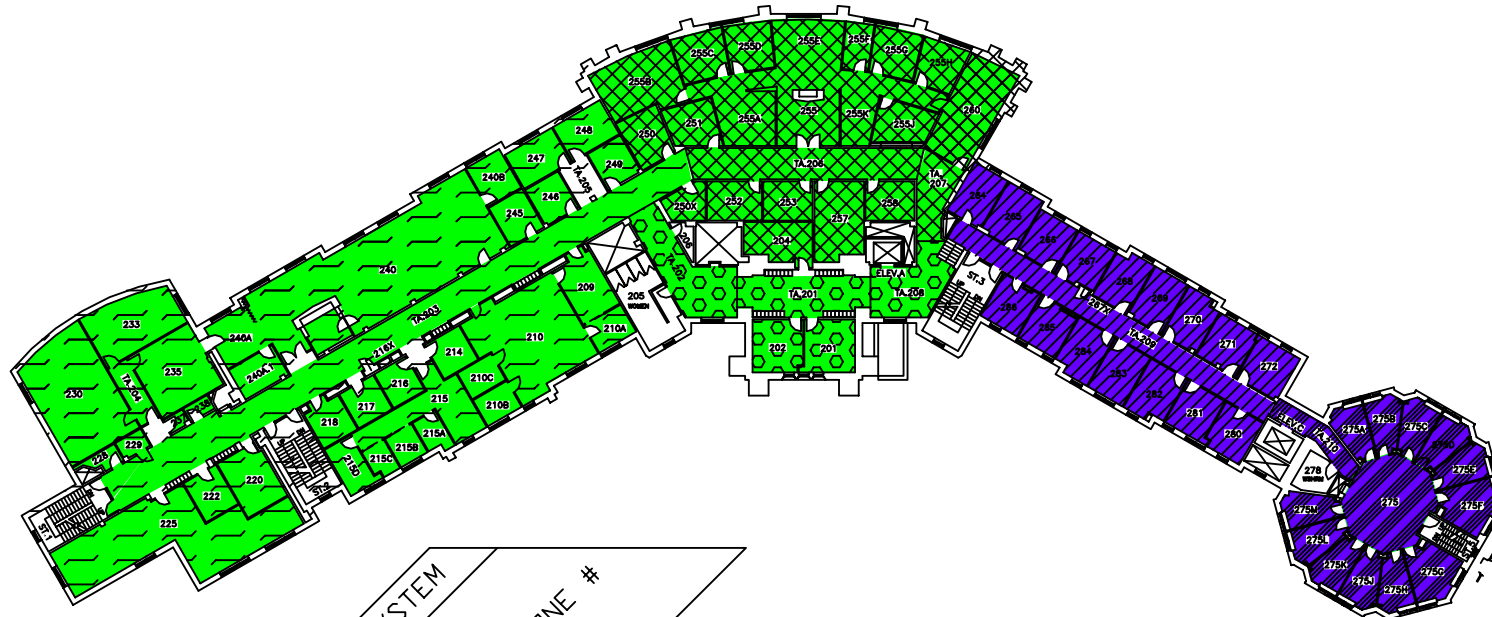


SYSTEM		ZONE #
103	A	1
109	B	2
	C	3
	D	4
		ZONE 1 + 2

THE UNIVERSITY of WESTERN ONTARIO
PHYSICAL PLANT DEPARTMENT

		SCALE
		DATE
		98-04-22
		DRAWN
		R. THOMAS
	CHECKED	
	APPROVED	
	DRAWN BY	
	MC/MIN	
	GEOMETRIC ELEV.	

Facilities Engineering & Construction

SCALE 0 5 10 15 20 25 30
MINIATURE FLOOR PLAN - LEVEL 04
(SECOND FLOOR)
MIDDLESEX COLLEGE

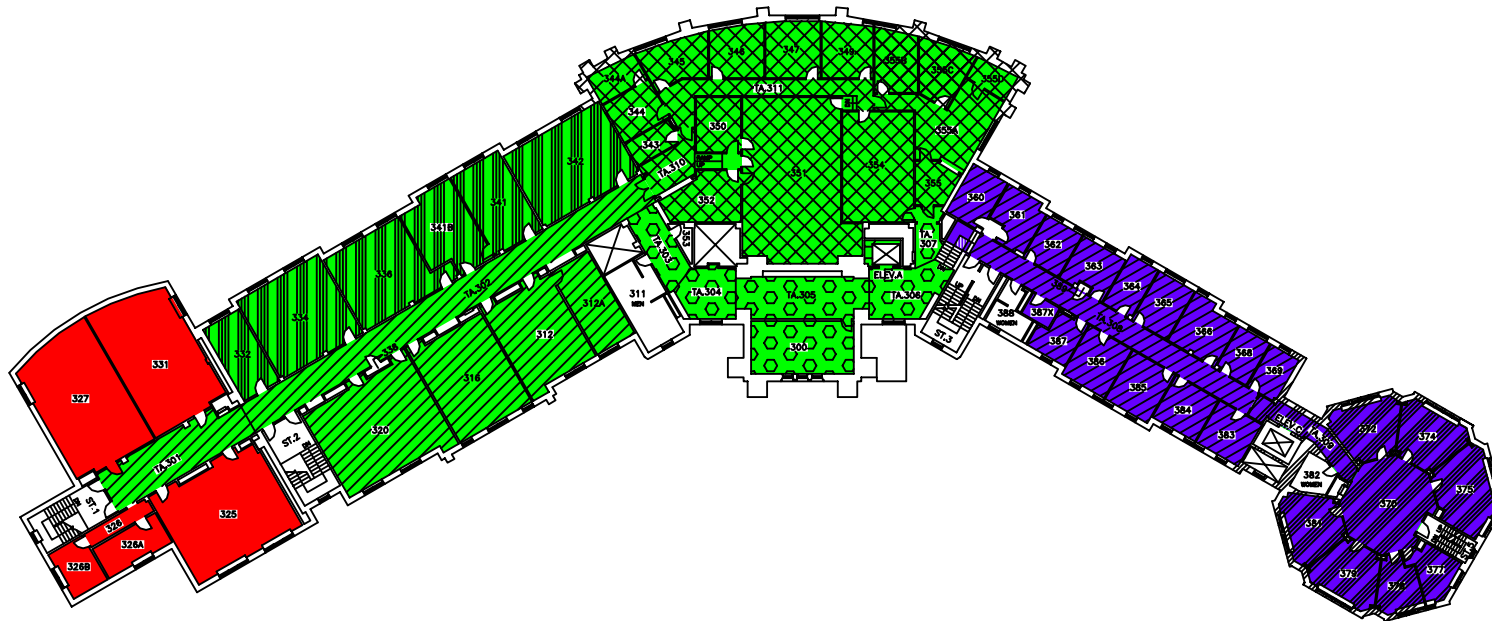

SYSTEM	ZONE #
101	A
103	B
109	C
	D

THE UNIVERSITY of WESTERN ONTARIO
PHYSICAL PLANT DEPARTMENT

SCALE: 1/4" = 1'-0"

DATE: 08-10-29

DRAWN BY: R. THOMAS

CHECKED BY: [Signature]

APPROVED BY: [Signature]

DESIGNED BY: MC/MIN

GEOMETRIC ELEVATION: VARIES

Facilities Engineering & Construction

SCALE: 1/4" = 1'-0"

MINIATURE FLOOR PLAN - LEVEL 05 (THIRD FLOOR)

MIDDLESEX COLLEGE

05