



Notice of Service Interruption/Area Closure
Western University
Facilities Management
Client Services 519-661-3304 (fmhelp@uwo.ca)

Submit by E-mail
 Print Form

Date of Interruption/Closure: Time(s):

Building(s) Affected: #1 #2
 #3 #4
 Areas/Rooms Affected Alternate Route/Service:

Service to be interrupted: #1 #2
 #3 #4
 Description/Reason for Project:

Requester: Date of Request:


Supervising Tradesperson: Unit:
 Trade Manager: Unit: Date:

Contractor: Phone #
 Coordinator/Project Manager: Phone # Date:

Reviewed by Trade Manager(s)/Shop(s) Affected:

Name: <input type="text" value="Electrical / Mechanical Shop"/>	Date: <input type="text" value="May 30, 2018"/>	Name: <input type="text" value="WES Control"/>	Date: <input type="text" value="May 30, 2018"/>
Signature/Stamp: <input type="text" value="APPROVED"/>		Signature/Stamp: <input type="text" value="REVIEWED"/>	<small>By Wayne Drummond (ppdwad@uwo.ca) at 8:53 am, May 30, 2018</small>
Name: <input type="text"/>	Date: <input type="text"/>	Principal Occupants:	
Signature/Stamp: <input type="text"/>		Name: <input type="text"/>	Ext. <input type="text"/> Date: <input type="text"/>
Name: <input type="text"/>	Date: <input type="text"/>	Name: <input type="text"/>	Ext. <input type="text"/> Date: <input type="text"/>
Signature/Stamp: <input type="text"/>		Name: <input type="text"/>	Ext. <input type="text"/> Date: <input type="text"/>
Name: <input type="text"/>	Date: <input type="text"/>	Approval to Proceed: <input type="text"/> Date: <input type="text"/>	
Signature/Stamp: <input type="text"/>		<input type="text" value="APPROVED"/>	
		<small>By Dara Gomez (dgomez5@uwo.ca) at 11:31 am, May 30, 2018</small>	

Notes:

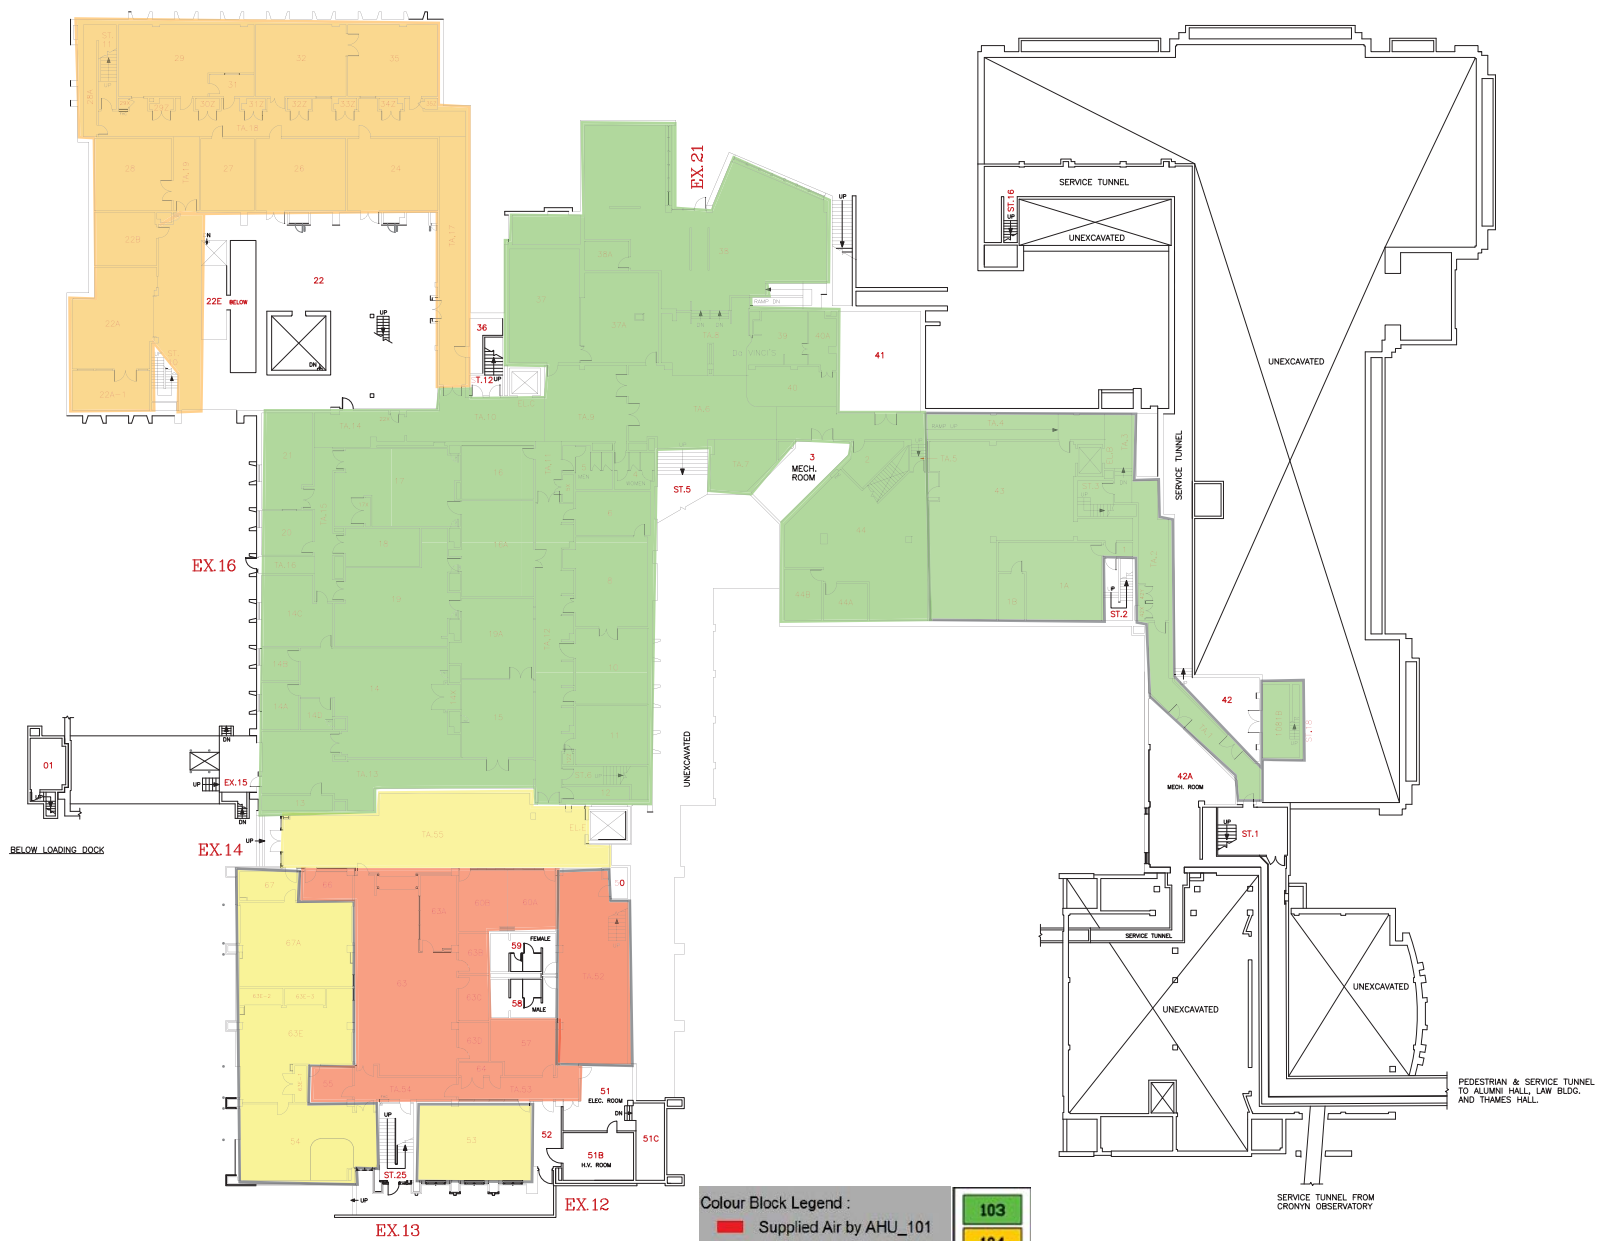


Colour Block Legend :

- Supplied Air by AHU_101
- Supplied Air by AHU_102

103
104

<p>BUILDING NORTH</p>	SCALE DATE 2016-08-05 DRAWN R. THOMAS CHECKED _____ APPROVED _____
FACILITIES MANAGEMENT	
SCALE	
BUILDING FLOOR PLAN - LEVEL 01 (GROUND FLOOR)	
SPENCER ENGINEERING	
01	

AHU 105

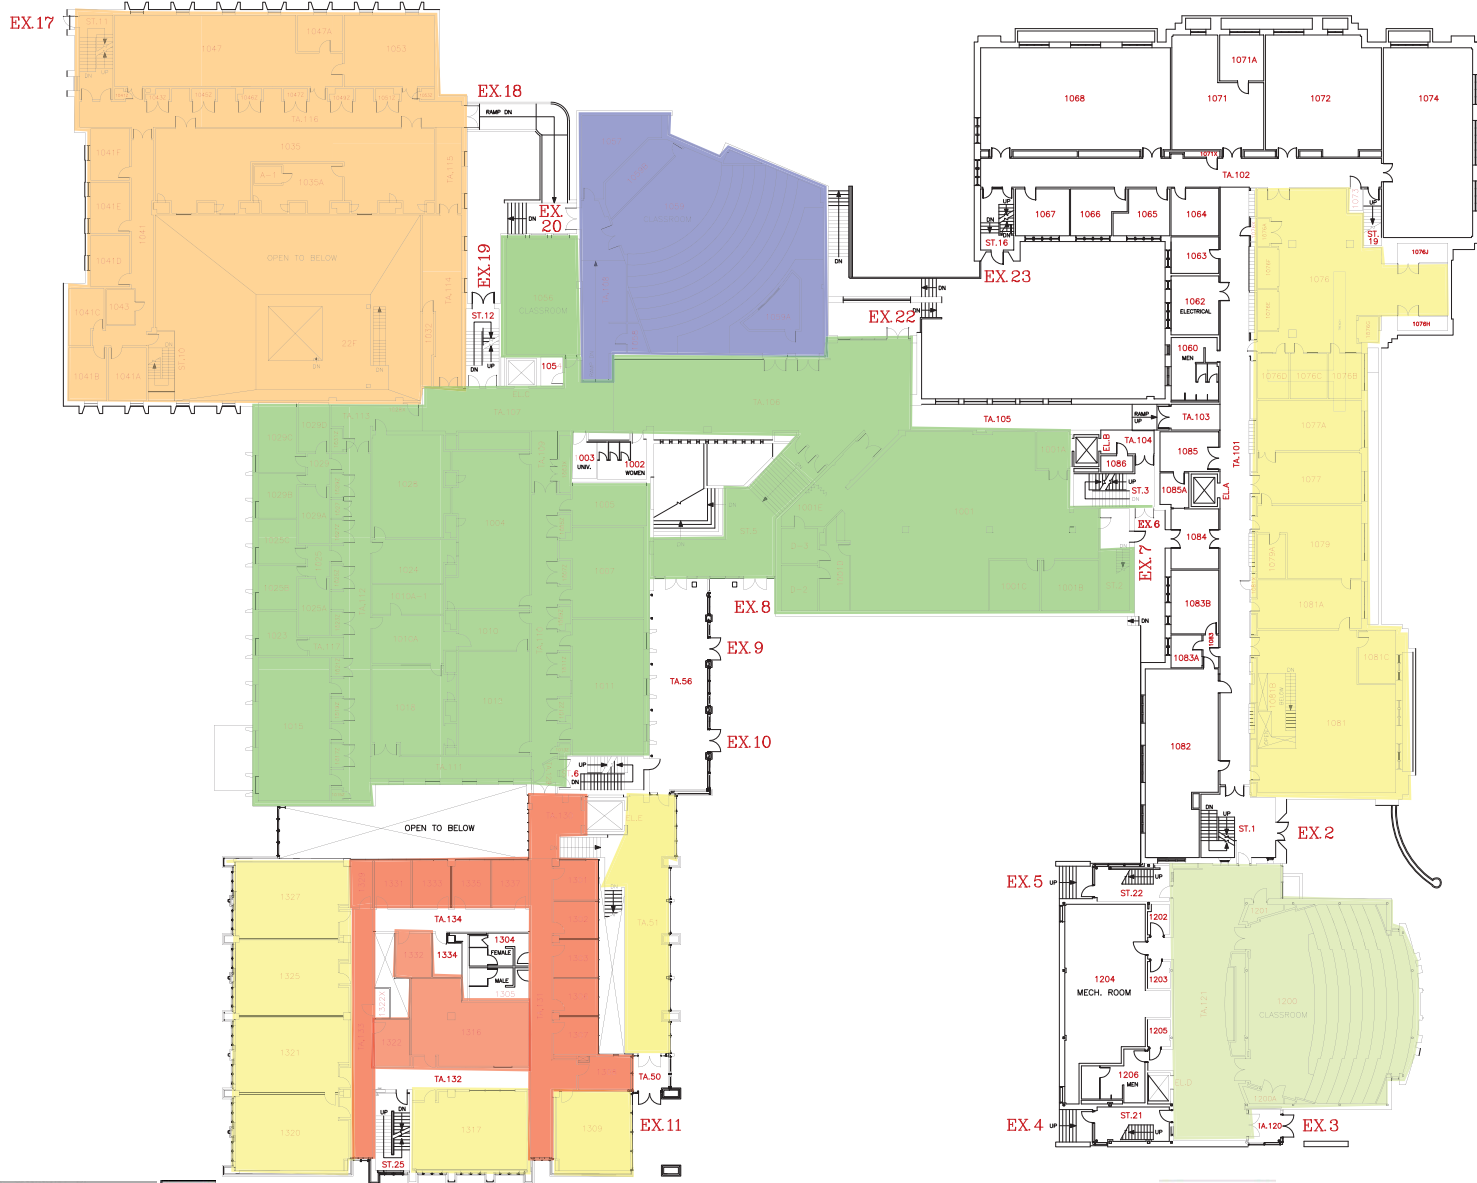

Colour Block Legend :

103	Supplied Air by AHU_101
104	Supplied Air by AHU_102

AHU 111


		SCALE
		DATE 2016-08-05
BUILDING NORTH		DRAWN R. THOMAS
FACILITIES MANAGEMENT		CHECKED
SCALE 0 5 10 15 20 25 30		APPROVED
BUILDING FLOOR PLAN - LEVEL 02 (FIRST FLOOR PLAN)		DWG. FILE No. SEB-02
SPENCER ENGINEERING		02

Colour Block Legend :



- Supplied Air by AHU_101
- Supplied Air by AHU_102

103

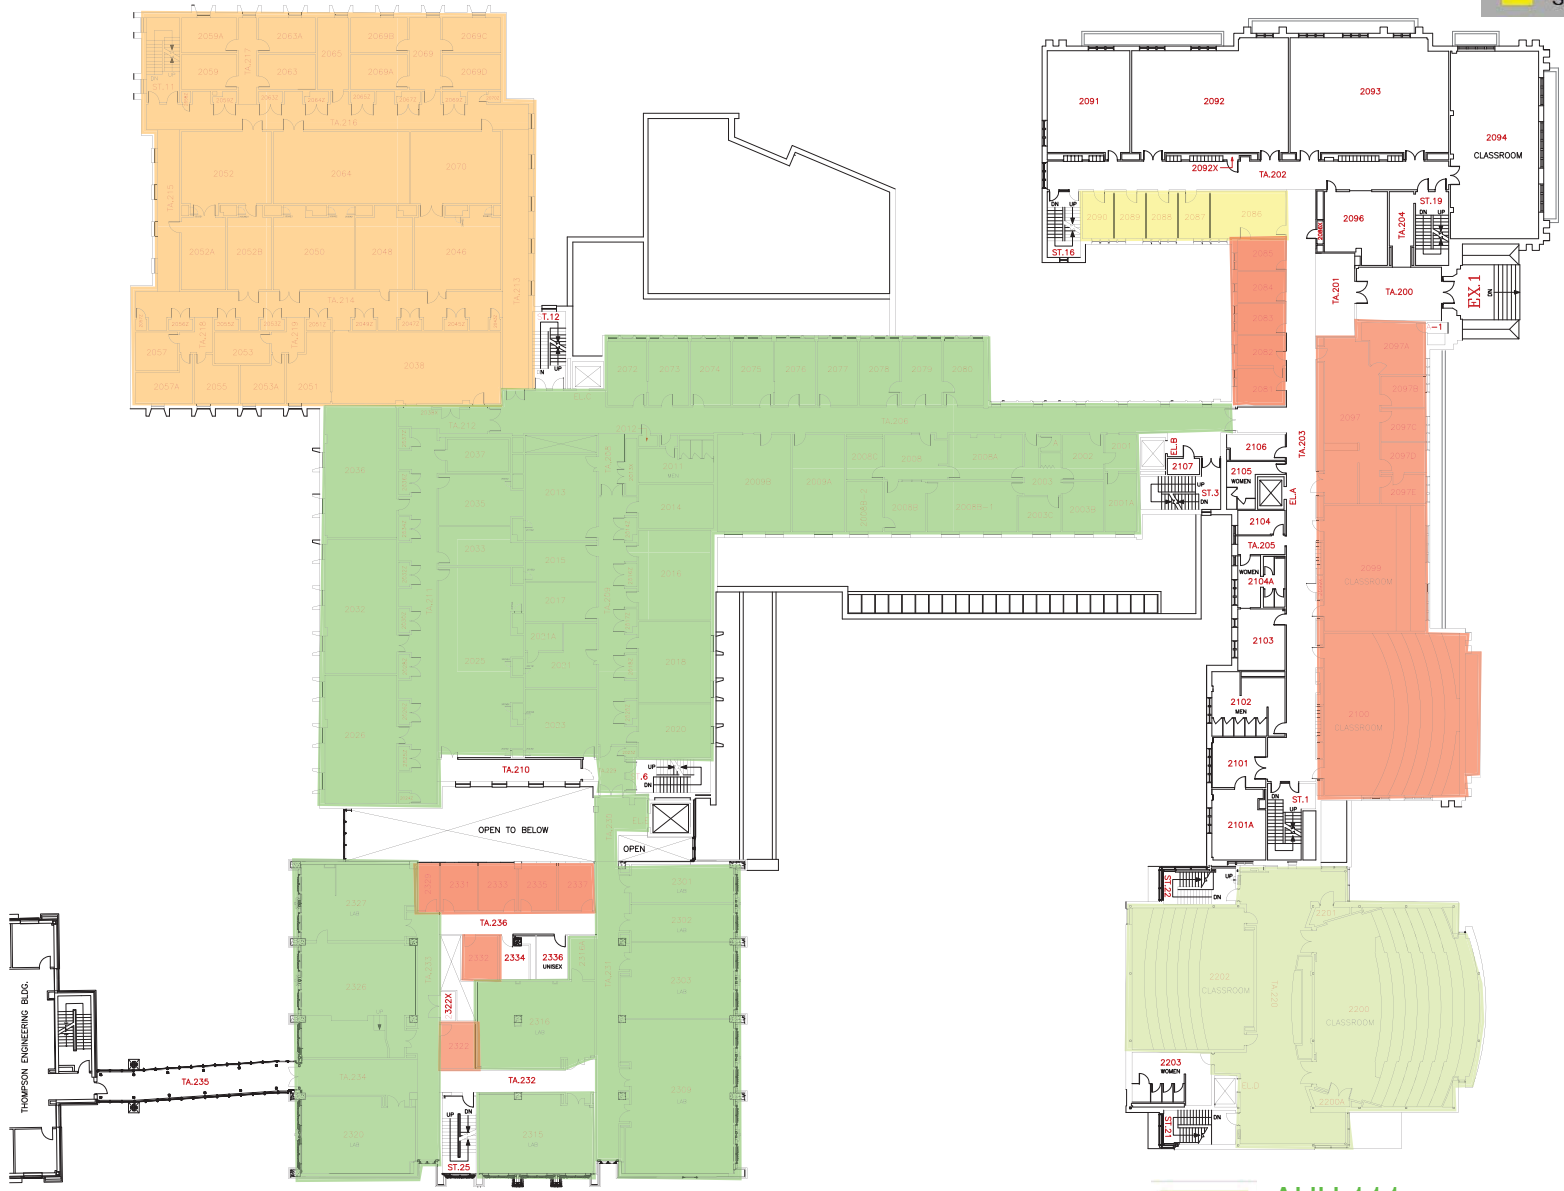104




AHU 111

 UNIVERSITY - CANADA		SCALE
 BUILDING NORTH		DATE 2016-08-05
FACILITIES MANAGEMENT		DRAWN R. THOMAS
SCALE 0 5 10 15 20 25 30 40 50		CHECKED
BUILDING FLOOR PLAN - LEVEL 03 (SECOND FLOOR PLAN)		APPROVED
SPENCER ENGINEERING		DWG FILE No. SEB-03
		GEODETIC ELEV.
		03

Colour Block Legend :

- Supplied Air by AHU_101
- Supplied Air by AHU_102

103
104

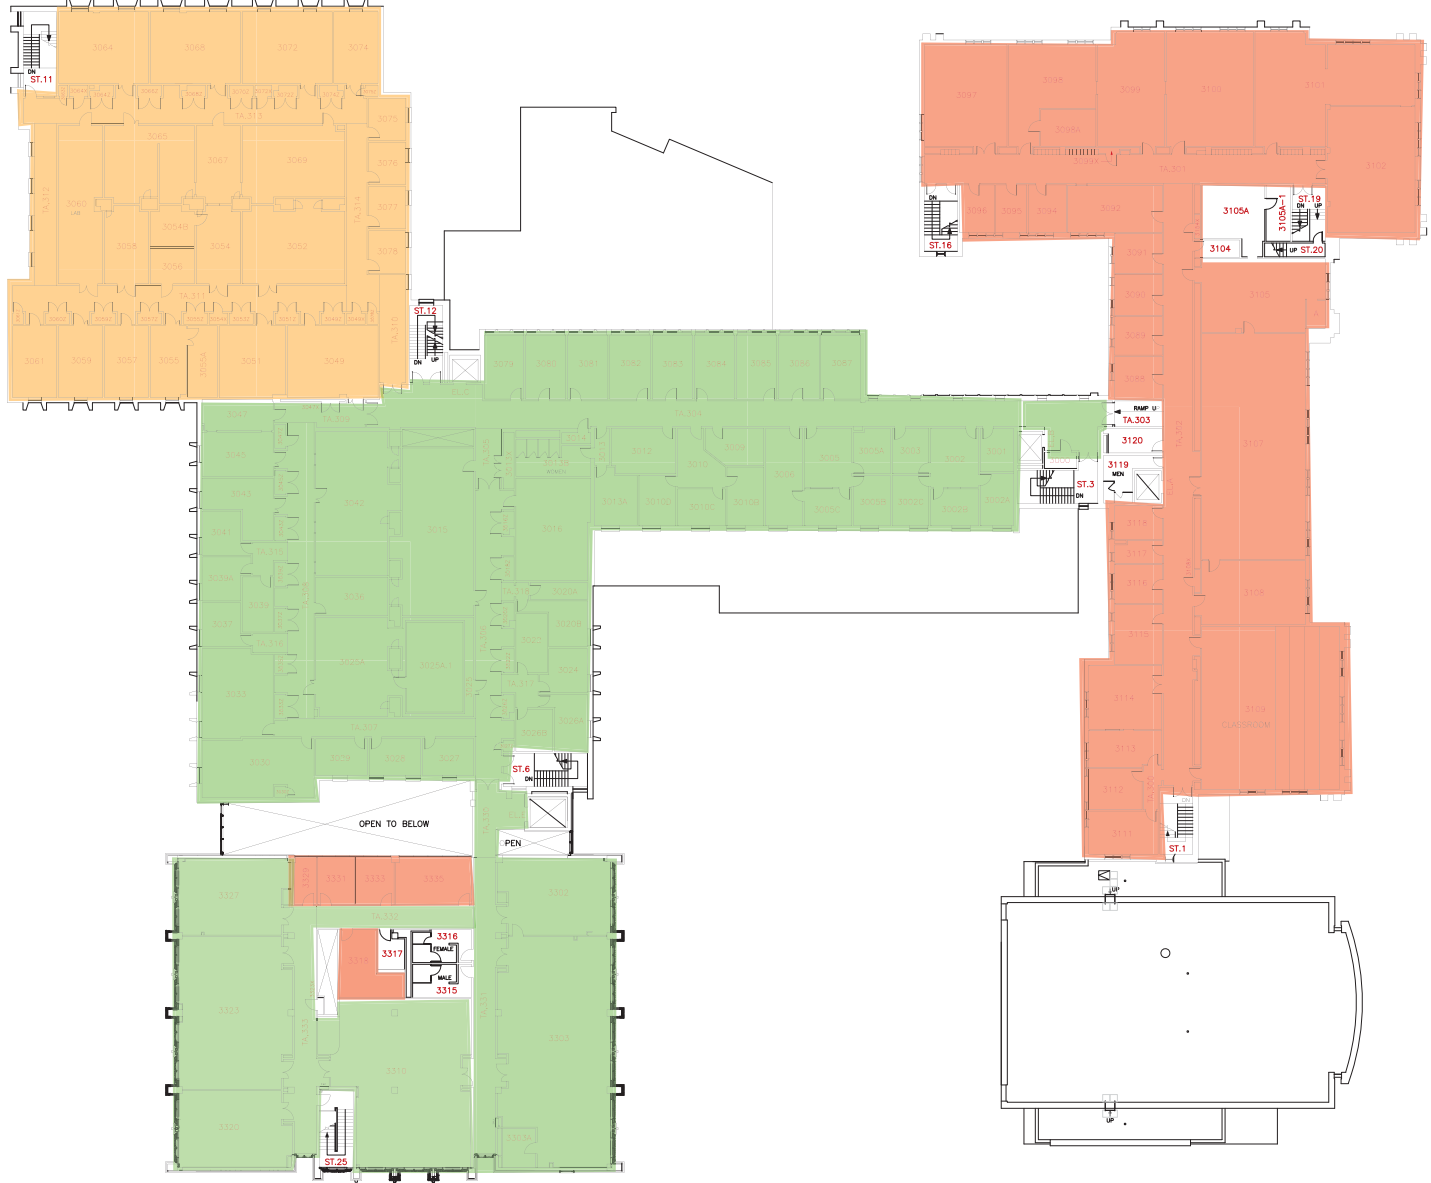

 Western UNIVERSITY - CANADA		SCALE DATE 2016-08-05 DRAWN R. THOMAS CHECKED APPROVED
 BUILDING NORTH		DWG. FILE No. SEB-04 GEOMETRIC ELEV.
FACILITIES MANAGEMENT		
SCALE 0 5 10 15 20 25 30		04
BUILDING FLOOR PLAN - LEVEL 04 (THIRD FLOOR PLAN)		
SPENCER ENGINEERING		