



**Notice of Service Interruption/Area Closure**  
**The University of Western Ontario**  
**Facilities Management**  
**Service Centre 519-661-3304 (ppdhelp@uwo.ca)**

[Submit by Email](#)

[Print Form](#)

Date of Interruption/Closure: <input type="text" value="May 6, 2014"/>	Time(s): <input type="text" value="7am - 4pm"/>
--	---

Building(s) Affected:	#1 <input type="text" value="University Community Centre"/>	#2 <input type="text"/>	#3 <input type="text"/>	#4 <input type="text"/>
Areas/Rooms Affected	<input type="text" value="West tunnel entrance leading to SSC."/>			
Alternate Route/Service:	<input type="text"/>			

Service to be interrupted:	#1 <input type="text" value="Access"/>	#2 <input type="text"/>	#3 <input type="text"/>	#4 <input type="text"/>
Description/Reason for Project:	<input type="text" value="We need to work with ladders in the double doorway by the travel agency in UCC that lead into the SSC West tunnel. We will have the double doors and entrance closed off to pedestrian traffic."/>			

Requester: <input type="text" value="Mark Widmeyer"/>	Date of Request: <input type="text" value="Apr 30, 2014"/>
---	--

Supervising Tradesperson: <input type="text" value="Mark Widmeyer"/>	Unit: <input type="text" value="Electrical"/>
Trade Supervisor: <input type="text" value="Doug Johnson"/>	Unit: <input type="text" value="Electrical"/> Date: <input type="text" value="Apr 30, 2014"/>


Contractor: <input type="text"/>	Phone #: <input type="text"/>
Coordinator/Project Manager: <input type="text"/>	Phone #: <input type="text"/> Date: <input type="text"/>

Reviewed by Trade Supervisor(s)/Shop(s) Affected:			
Name: <input type="text" value="Electrical Shop"/>	Date: <input type="text" value="Apr 30, 2014"/>	Name: <input type="text"/>	Date: <input type="text"/>
Signature/Stamp: <input type="text" value="Mark Widmeyer"/>		Signature/Stamp: <input type="text"/>	

Reviewed by:	Principal Occupants:
Name: <input type="text"/>	Name: <input type="text"/> Ext.: <input type="text"/> Date: <input type="text"/>
Date: <input type="text"/>	Name: <input type="text"/> Ext.: <input type="text"/> Date: <input type="text"/>
Signature/Stamp: <input type="text"/>	Name: <input type="text"/> Ext.: <input type="text"/> Date: <input type="text"/>
	Name: <input type="text"/> Ext.: <input type="text"/> Date: <input type="text"/>

Approval to Proceed: <input type="text"/>	Approval to Proceed: <input type="text"/>
<div style="border: 2px solid green; padding: 10px; display: inline-block;"> <p style="margin: 0;"><b>APPROVED</b></p> <p style="margin: 0;"><b>By Andrew at 9:44 am, May 01, 2014</b></p> </div>	


Notes: <input type="text"/>	<input type="text"/>
-----------------------------	----------------------

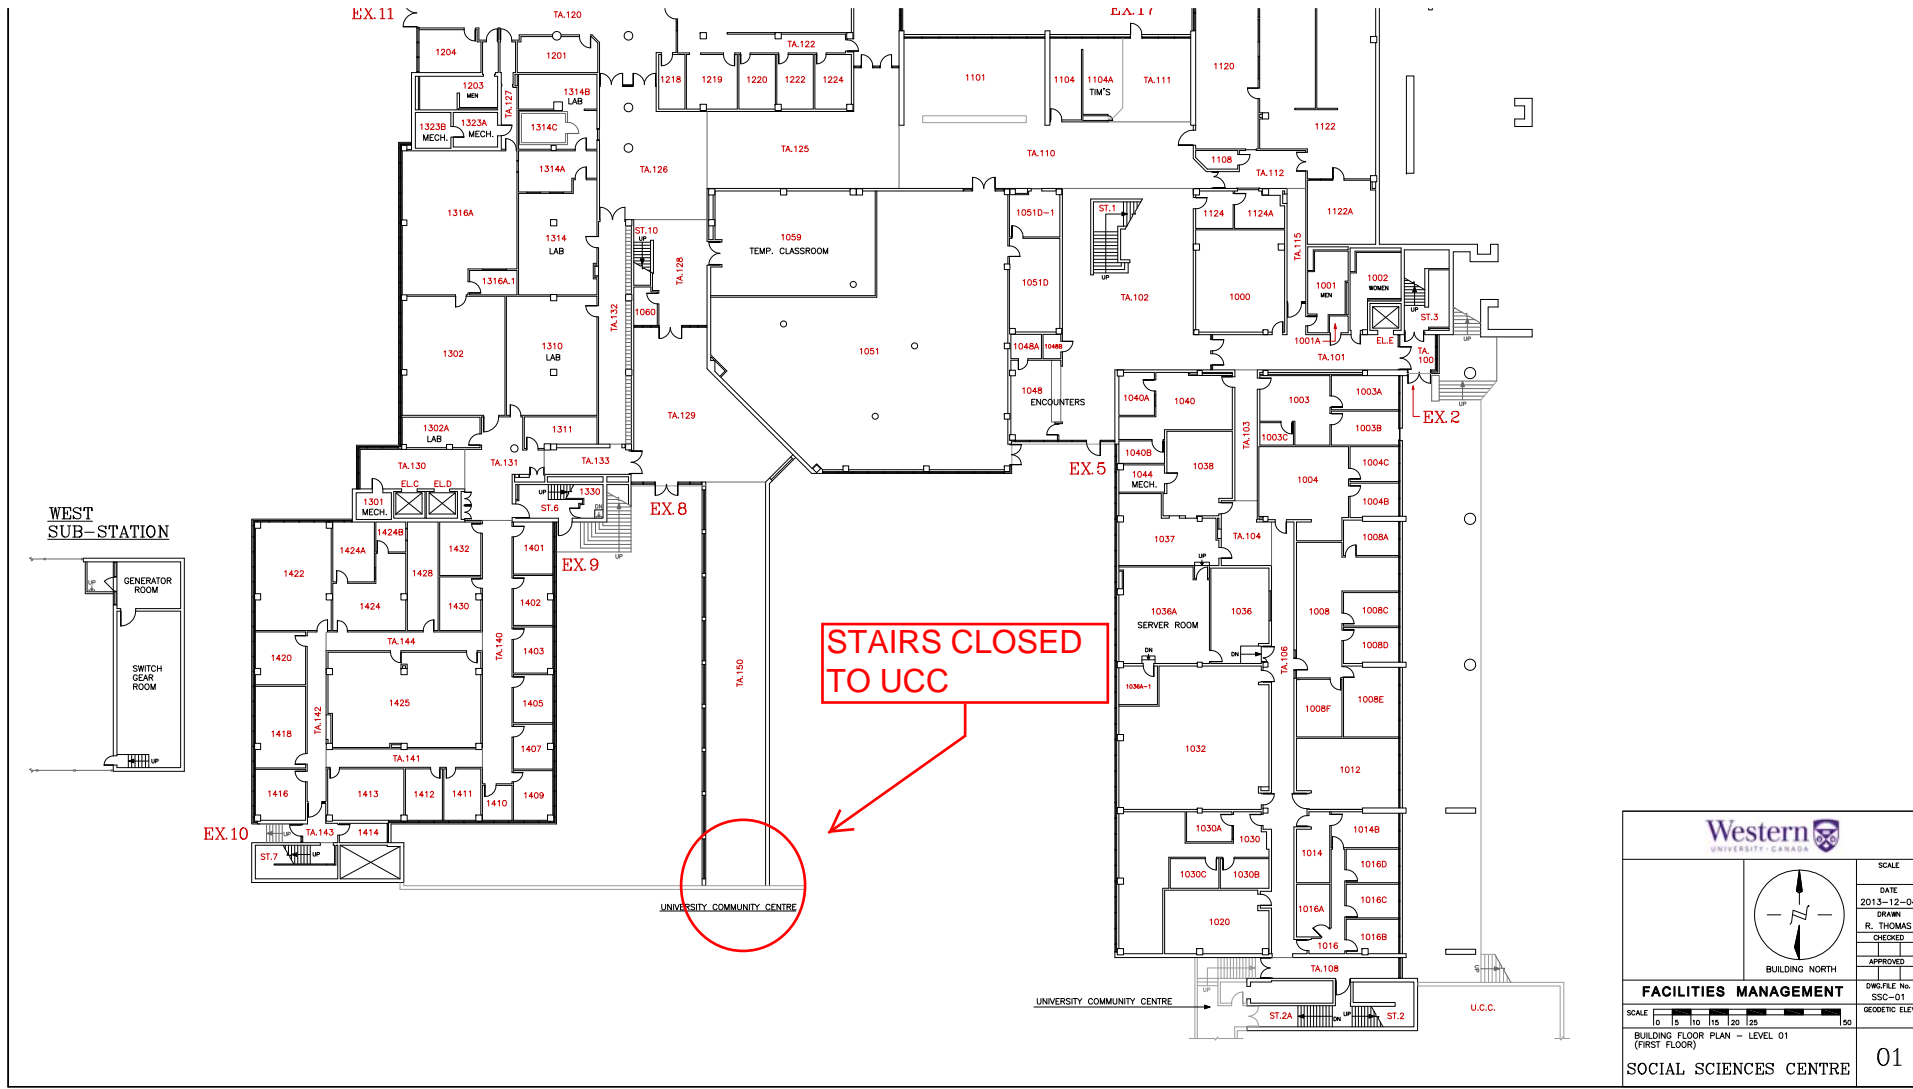

 <b>Western</b> <small>UNIVERSITY - CANADA</small>		SCALE DATE 2013-12-04 DRAWN R. THOMAS CHECKED APPROVED
 BUILDING NORTH		DWG. FILE No. SSC-01 GEOMETRIC ELEV.
<b>FACILITIES MANAGEMENT</b>		
SCALE 0 5 10 15 20 25 30		01
BUILDING FLOOR PLAN - LEVEL 01 (FIRST FLOOR) <b>SOCIAL SCIENCES CENTRE</b>		

STAIRWELL TO  
SSC CLOSED

ALTERNATE  
ROUTE

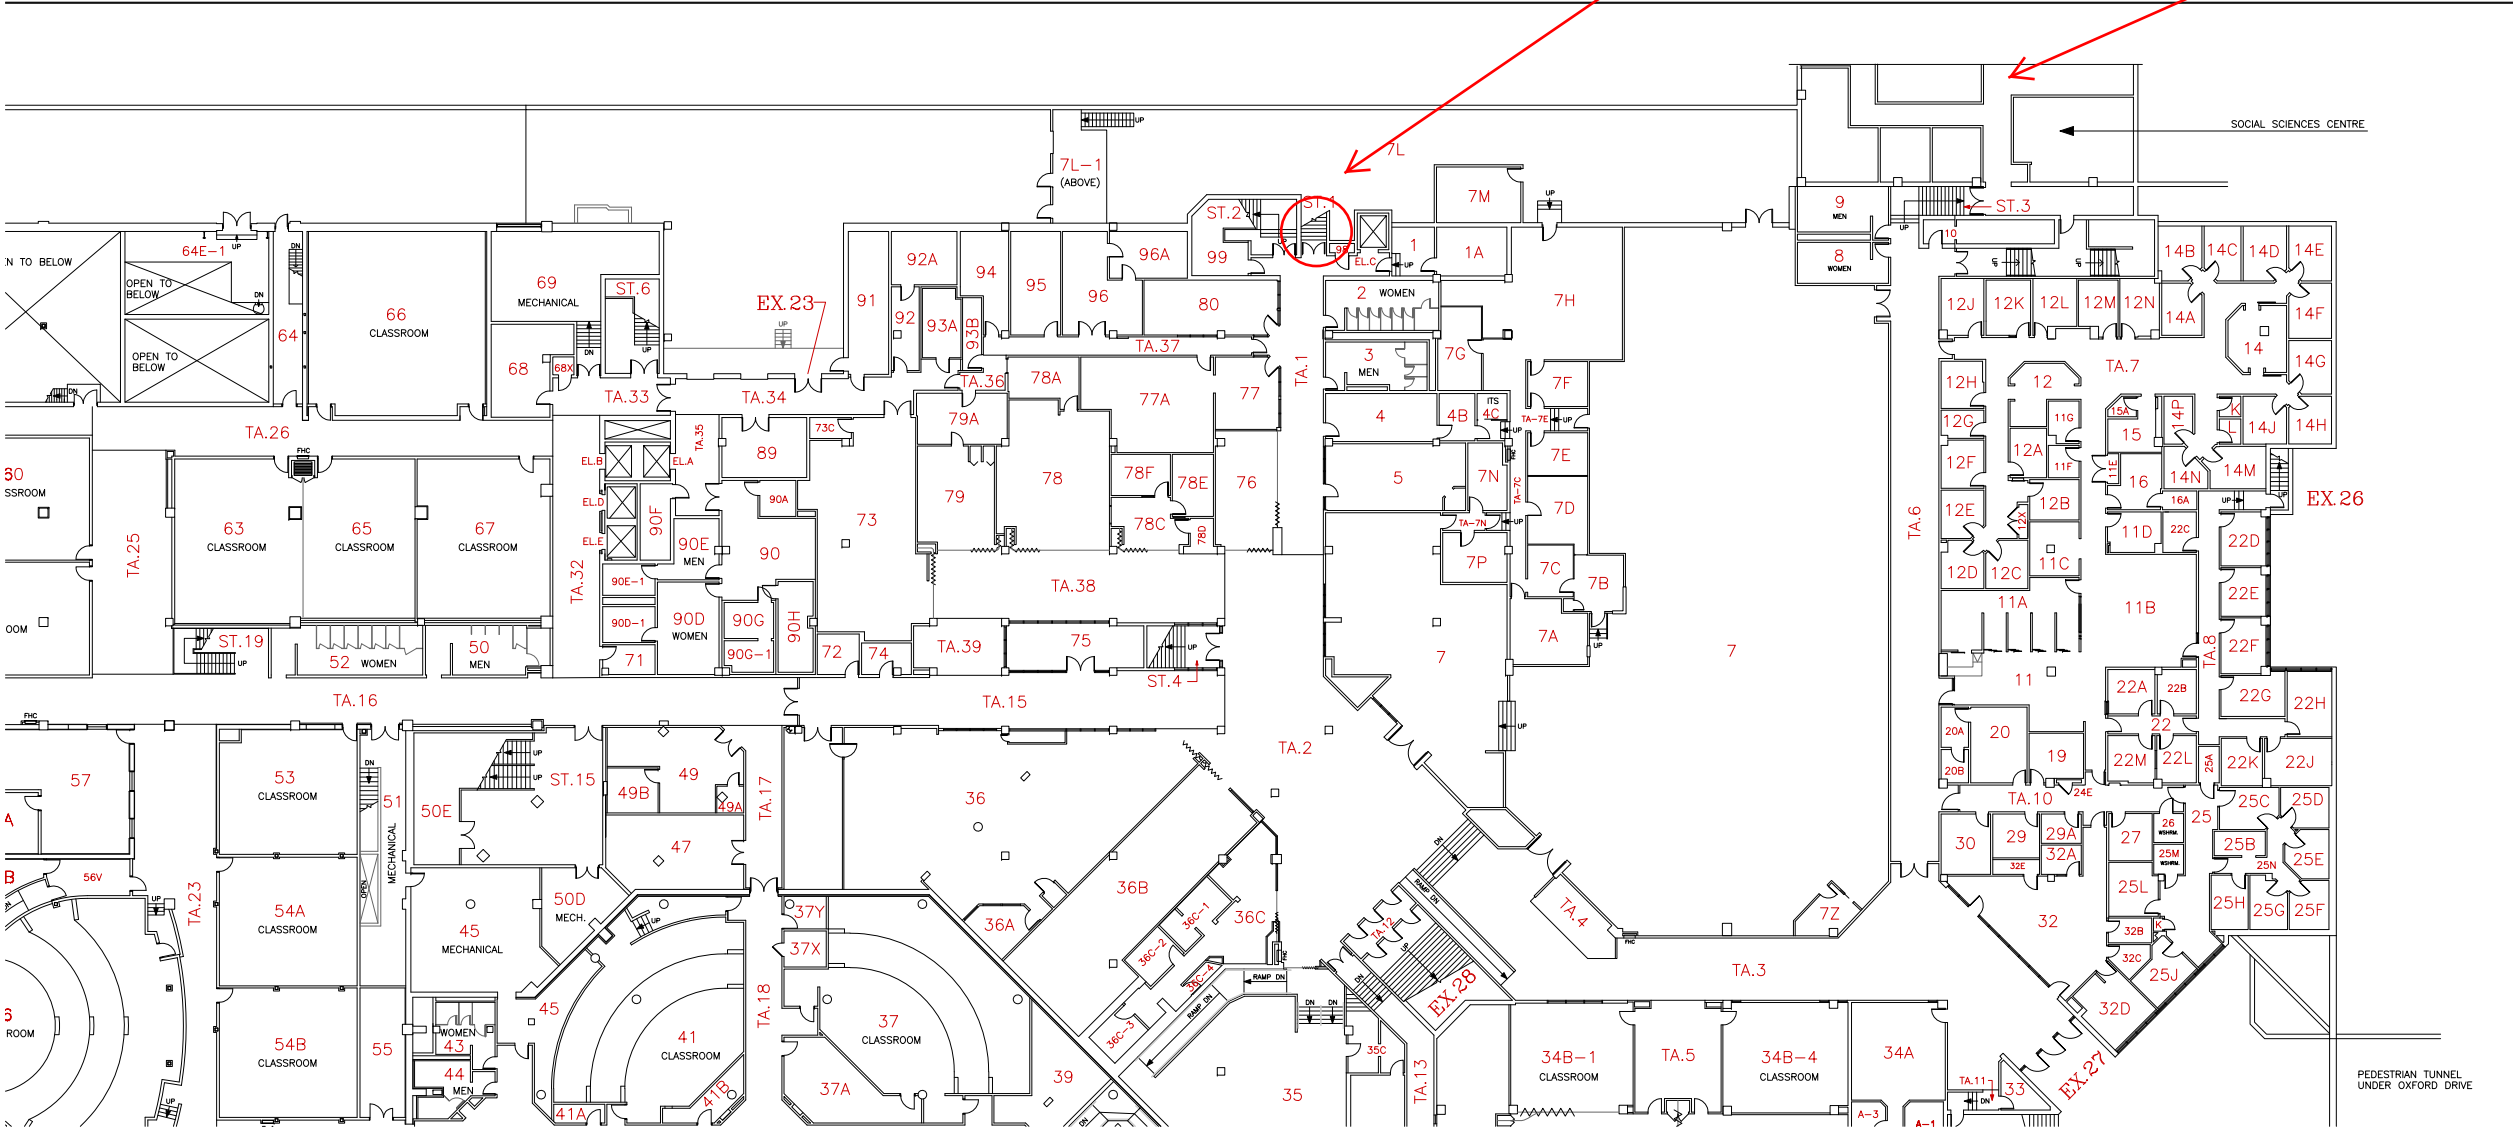



Post at site of interruption

# SERVICE INTERRUPTION

Contact  
ext: **83304** [www.uwo.ca/fm](http://www.uwo.ca/fm)

Reason for interruption

**ELECTRICAL WORK IN DOUBLE DOORWAY AT  
STAIRS LEADING TO WEST TUNNEL OF SSC**

Duration

**7:00 AM - 4:00 PM**

Alternative service

**STAIRWELL 3 UCC, TA 108 SSC**