

**Notice of Service Interruption/Area Closure**  
**Western University**  
**Facilities Management**  
**Service Centre 519-661-3304 (fmhelp@uwo.ca)**

Submit by E-mail

Print Form

Date of Interruption/Closure Jun 22, 2014

Time(s): 8:30 am -10:30 am

Building(s) #1 Visual Arts Centre

#2

Affected:

#3

#4

Areas/Rooms Affected Alternate Route/Service:

All rooms served by fans 101,102,103. See attached print.

Service to be interrupted: #1 Fan Systems 101, 102 , 103

#2

#3

#4

Description/Reason for Project:

Fans shutdown to perform generator test and to prevent fumes from entering building.

Requester: Steve MacKay

Date of Request: Jun 19, 2014

Supervising Tradesperson:

Unit:

Trade Supervisor: Steve MacKay

Unit:

Motor

Date: Jun 19, 2014

Contractor:

Phone #

Coordinator/Project Manager:

Phone # 88764

Date:

Reviewed by Trade Supervisor(s)/Shop(s) Affected:

Name: Steve MacKay

Date: Jun 19, 2014

Name:

Date:

Signature/  
Stamp:



Signature/  
Stamp:

Reviewed by:

Principal Occupants:

Name:

Date:

Name:

Ext.

Date:

Name:

Ext.

Date:

Name:

Ext.

Date:

Name:

Ext.

Date:

Approval to Proceed:

Date:



Approval to Proceed:

Date:


**APPROVED**

By Andrew Merucci at 1:39 pm, Jun 19, 2014


Notes:

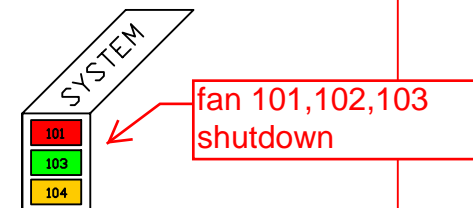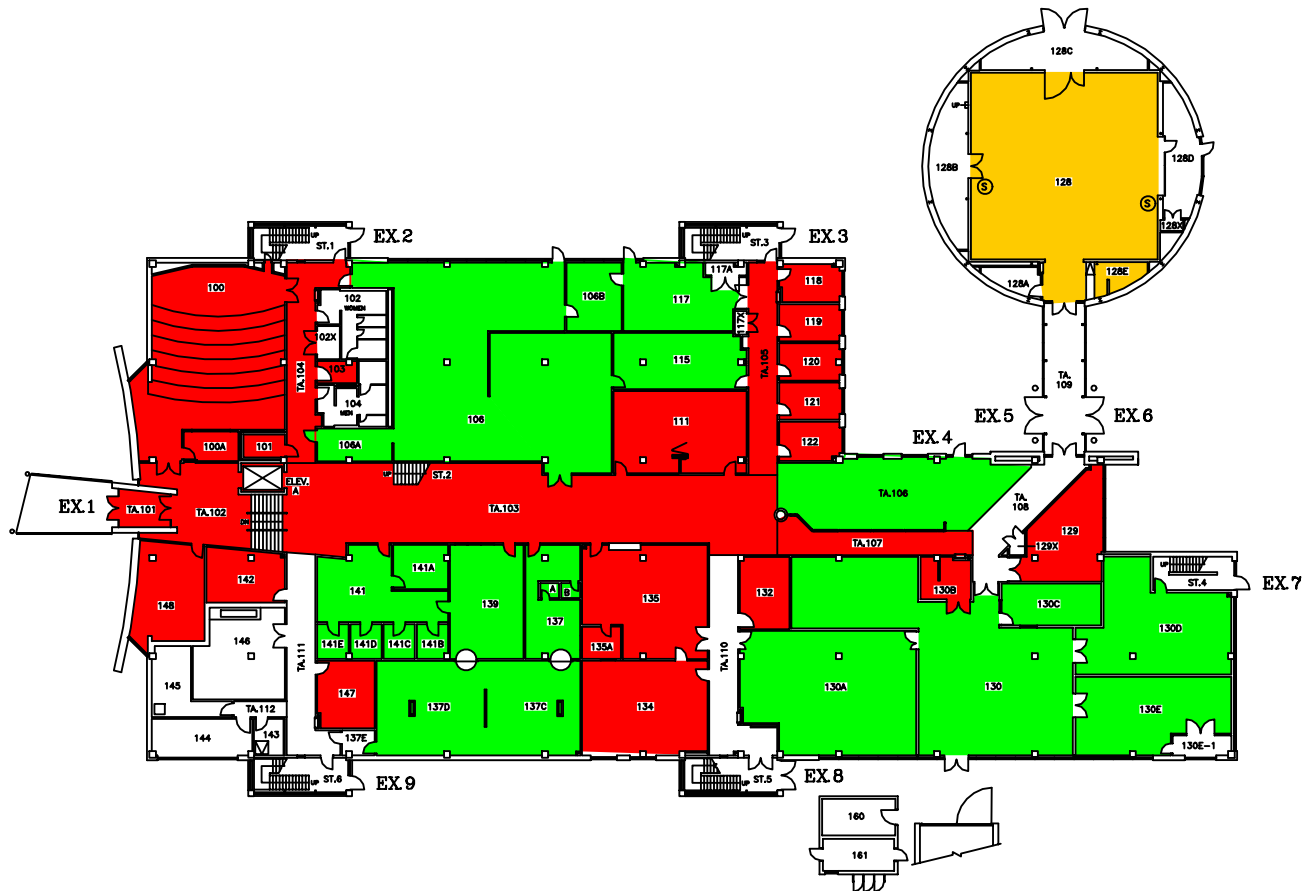

THE UNIVERSITY of WESTERN ONTARIO PHYSICAL PLANT DEPARTMENT		SCALE 98-01-23
		DATE 98-01-23
		DESIGNED R. THOMAS
		CHECKED [Signature]
		APPROVED [Signature]
Facilities Engineering & Construction		SHRINKER IN VACUUM
SCALE 1" = 10' 1/8" 1/4" 1/2" 1" 2" 4" 8" 16" 32" 64" 128" 256" 512" 1024" 2048" 4096" 8192" 16384" 32768" 65536" 131072" 262144" 524288" 1048576" 2097152" 4194304" 8388608" 16777216" 33554432" 67108864" 134217728" 268435456" 536870912" 1073741824" 2147483648" 4294967296" 8589934592" 17179869184" 34359738368" 68719476736" 137438953472" 274877906944" 549755813888" 1099511627776" 2199023255552" 4398046511104" 8796093022208" 17592186044416" 35184372088832" 70368744177664" 140737488355328" 281474976710656" 562949953421312" 1125899906842624" 2251799813685248" 4503599627370496" 9007199254740992" 18014398509481984" 36028797018963968" 72057594037927936" 144115188075855872" 288230376151711744" 576460752303423488" 1152921504606846976" 2305843009213693952" 4611686018427387904" 9223372036854775808" 18446744073709551616" 36893488147419103232" 73786976294838206464" 147573952589676412928" 295147905179352825856" 590295810358705651712" 1180591620717411303424" 2361183241434822606848" 4722366482869645213696" 9444732965739290427392" 18889465931478580854784" 37778931862957161709568" 75557863725914323419136" 151115727451828646838272" 302231454903657293676544" 604462909807314587353088" 1208925819614629174706176" 2417851639229258349412352" 4835703278458516698824704" 9671406556917033397649408" 19342813113834066795298816" 38685626227668133590597632" 77371252455336267181195264" 154742504910672534362390528" 309485009821345068724781056" 618970019642690137449562112" 1237940039285380274899124224" 2475880078570760549798248448" 4951760157141521099596496896" 9903520314283042199192993792" 19807040628566084398385987584" 39614081257132168796771975168" 79228162514264337593543950336" 158456325028528675187087900672" 316912650057057350374175801344" 633825300114114700748351602688" 1267650600228229401496703205376" 2535301200456458802993406410752" 5070602400912917605986812821504" 10141204801825835211973625643008" 20282409603651670423947251286016" 40564819207303340847894502572032" 81129638414606681695789005144064" 162259276829213363391578010288128" 324518553658426726783156020576256" 649037107316853453566312041152512" 1298074214633706907132624082305024" 2596148429267413814265248164610048" 5192296858534827628530496329220096" 10384593717069655257060992658440192" 20769187434139310514121985316880384" 41538374868278621028243970633760768" 83076749736557242056487941267521536" 166153499473114484112975882535043072" 332306998946228968225951765070086144" 664613997892457936451903530140172288" 1329227995784915872903807060280344576" 2658455991569831745807614120560689152" 5316911983139663491615228241121378304" 10633823966279326983230456482242756608" 21267647932558653966460912964485513216" 42535295865117307932921825928971026432" 85070591730234615865843651857942052864" 170141183460469231731687303715884105728" 340282366920938463463374607431768211456" 680564733841876926926749214863536422912" 1361129467683753853853498429727072845824" 2722258935367507707706996859454145691648" 5444517870735015415413993718908291383296" 10889035741470030830827987437816582766592" 21778071482940061661655974875633165533184" 43556142965880123323311949751266331066368" 87112285931760246646623899502532662132736" 174224571863520493293247799005065324265472" 348449143727040986586495598010130648530944" 696898287454081973172991196020261297061888" 1393796574908163946345982392040522594123776" 2787593149816327892691964784081045188247552" 5575186299632655785383929568162090376495104" 11150372599265311570767859136324180752990208" 22300745198530623141535718272648361505980416" 44601490397061246283071436545296723011960832" 89202980794122492566142873090593446023921664" 178405961588244985132285746181186892047843328" 356811923176489970264571492362373784095686656" 713623846352979940529142984724747568191373312" 1427247692705959881058285969449495136382746624" 2854495385411919762116571938898990272765493248" 5708990770823839524233143877797980545530986496" 11417981541647679048466287755595961091061972992" 22835963083295358096932575511191922182123945984" 45671926166590716193865151022383844364247891968" 91343852333181432387730302044767688728495783936" 182687704666362864775460604089535377456991567872" 365375409332725729550921208179070754913983135744" 730750818665451459101842416358141509827966271488" 1461501637330902918203684832716283019655932542976" 2923003274661805836407369665432566039311865085952" 5846006549323611672814739330865132078623730171904" 11692013098647223345629478661730264157247460343808" 23384026197294446691258957323460528314494920687616" 46768052394588893382517914646921056628989841375232" 93536104789177786765035829293842113257979682750464" 187072209578355573530071658587684226515959365500928" 374144419156711147060143317175368453031918731001856" 748288838313422294120286634350736906063837462003712" 1496577676626844588240573268701473812127674924007424" 2993155353253689176481146537402947624255349848014848" 5986310706507378352962293074805895248510699696029696" 11972621413014756705924586149611790497021399392059392" 23945242826029513411849172299223580994042798784118784" 47890485652059026823698344598447161988085585568237568" 95780971304118053647396689196894323976171171136475136" 191561942608236107294793378393788647952342342272950272" 383123885216472214589586756787577295904684684545900544" 766247770432944429179173513575154591809369369091801088" 1532495540865888858358347027150309183618738738183602176" 3064991081731777716716694054300618367237477476367204352" 6129982163463555433433388108601236734474954952734408704" 1225996432692711086686677621720247346894990990546881728" 2451992865385422173373355243440494693789981981093763456" 4903985730770844346746710486880989387579963962187526912" 9807971461541688693493420973761978775159927924375053824" 1961594292308337738698684194752395755031985584875007744" 3923188584616675477397368389504791510063971169750015488" 7846377169233350954794736779009583020127942339500030976" 15692754338466701909589473558019166040255884679000061952" 31385508676933403819178947116038332080511769358000123904" 62771017353866807638357894232076664161023538716000247808" 125542034707733615276715788464153328322047077432000495616" 251084069415467230553431576928306656644094154864000991232" 502168138830934461106863153856613313288188309728001982464" 1004336277661868922213726307713226626576376619456003964928" 2008672555323737844427452615426453253152753238912007929856" 4017345110647475688854905230852906506305506477824015839104" 8034690221294951377709810461705813012611012955648031678208" 16069380442589902755419620923411626025222025911296063356416" 32138760885179805510839241846823252050444051822592126712832" 64277521770359611021678483693646504100888103645184253425664" 128555043540719222043356967387293008201776207290368506851328" 257110087081438444086713934774586016403552414580737013702656" 514220174162876888173427869549172032807104829161474027405312" 1028440348325753776346855739098344065614209658322948054810624" 2056880696651507552693711478196688131228419316645896109621248" 4113761393303015105387422956393376262456838633291792219242496" 8227522786606030210774845912786752524913677266583584438484992" 16455045573212060421549691825573505049827354533167168876969984" 32910091146424120843099383651147010099654709066334337753939968" 65820182292848241686198767302294020199309418132668675507879936" 131640364585696483372397534604588040398618836265337351015759872" 263280729171392966744795069209176080797237672530674702031519744" 526561458342785933489590138418352161594475345061349404063039488" 1053122916685571866979180276836704323188950690122698808126078976" 2106245833371143733958360553673408646377901380245397616252157952" 4212491666742287467916721107346817292755802760490795232504315904" 8424983333484574935833442214693634585511605520981590465008631808" 16849966666969149871666884429387269171023211041963180930017263616" 33699933333938299743333768858774538342046422083926361860034527232" 67399866667876599486667537717549076684092844167852723720069054464" 134799733335753198973335075435098153368185688335705447440138108928" 269599466671506397946670150870196306736371376671410894880276217856" 539198933343012795893340301740392613472742753342821789760552435712" 1078397866686025591786680603480785226945485506685643579521104871424" 2156795733372051183573361206961570453890971013371287159042209742848" 4313591466744102367146722413923140907781942026742574318084419485696" 8627182933488204734293444827846281815563884053485148636168398971392" 17254365866976409468586889655692563631127768106970297272336797942784" 34508731733952818937173779311385127262255536213940594544673595885568" 69017463467905637874347558622770254524511072427881189089347191771136" 138034926935811275748695117245540509049022144855762378178694383542272" 276069853871622551497390234491081018098044289711524756357388767084544" 552139707743245102994780468982162036196088579423049512714777534169088" 1104279415486490205989560937964324072392177158846099025429555068338176" 2208558830972980411979121875928648144784354317692198050859110136676352" 4417117661945960823958243751857296289568708635384396101718220273352704" 8834235323891921647916487503714592579137417270768792203436440546705408" 17668470647783843295832975007429185158274834541537584406872881093410816" 35336941295567686591665950014858370316549669083075168813745762186821632" 70673882591135373183331900029716740633099338166150337627491524373643264" 141347765182270746366663800059433481266198676332300675254983048747286528" 282695530364541492733327600118866962532397352664601350509966097494573056" 565391060729082985466655200237733925064794705329202701019932194989146112" 1130782121458165970933310400475467850129589410658405402039864389978292224" 2261564242916331941866620800950935700259178821316810804079728779956584448" 4523128485832663883733241601901871400518357642633621608159457559913168896" 9046256971665327767466483203803742801036715285267243216318915119826337792" 18092513943330655534932966407607485602073430570534486432637830239652675584" 36185027886661311069865932815214971204146861141068972865275660479305351168" 72370055773322622139731865630429942408293722282137945730551320958610702336" 144740111546645244279463731260859884816587444564275891461102641917221404672" 289480223093290488558927462521719769633174889128551782922205283834442809344" 578960446186580977117854925043439539266349778257103565844410567668885618688" 1157920892373161954235709850086879078532699556514207131688821135337771237376" 2315841784746323908471419700173758157065399113028414263377642270674442474752" 4631683569492647816942839400347516314130798226056828526755284541348884949504" 9263367138985295633885678800695032628261596452113657053510569082697769899008" 18526734277970591267771357601390065256523192904227314107021138165395539798016" 37053468555941182535542715202780130513046385808454628214042276330791079596032" 74106937111882365071085430405560261026092771616909256428084552661582159192064" 148213874223764730142170860811120522052185543233818512856169105323164318384128" 296427748447529460284341721622241044104371086467637025712338210646328636768256" 592855496895058920568683443244482088208742172935274051424676421292657273536512" 1185710993790117841137366886488964176417484345870548102849352842585314547073024" 2371421987580235682274733772977928352834968691741096205698705685170629094146048" 47428439751604713645494675		

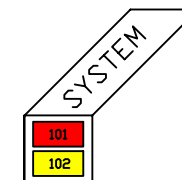

<h1 style="text-align: center;">THE UNIVERSITY of WESTERN ONTARIO</h1> <h2 style="text-align: center;">PHYSICAL PLANT DEPARTMENT</h2>															
	<table border="1" style="width: 100%;"> <tr> <td colspan="2">SCALE</td> </tr> <tr> <td>DATE</td> <td>98-10-23</td> </tr> <tr> <td>DESIGNED BY</td> <td>R. THOMAS</td> </tr> <tr> <td>CHECKED BY</td> <td></td> </tr> <tr> <td>APPROVED BY</td> <td></td> </tr> <tr> <td colspan="2">           DEVELOPED BY:  <b>VAC/NN</b> </td> </tr> <tr> <td colspan="2">           GEOMETRIC SLIP:         </td> </tr> </table>	SCALE		DATE	98-10-23	DESIGNED BY	R. THOMAS	CHECKED BY		APPROVED BY		DEVELOPED BY: <b>VAC/NN</b>		GEOMETRIC SLIP:	
	SCALE														
DATE	98-10-23														
DESIGNED BY	R. THOMAS														
CHECKED BY															
APPROVED BY															
DEVELOPED BY: <b>VAC/NN</b>															
GEOMETRIC SLIP:															
<table border="1" style="width: 100%;"> <tr> <td colspan="2"> <h3 style="text-align: center;">Facilities Engineering &amp; Construction</h3> </td> </tr> <tr> <td>SCALE</td> <td> </td> </tr> <tr> <td colspan="2">           MINUTURE FLOOR PLAN - LEVEL 02            (SECOND FLOOR)         </td> </tr> <tr> <td colspan="2" style="text-align: center;"> <h2 style="font-size: 2em;">VISUAL ARTS CENTRE</h2> </td> </tr> </table>		<h3 style="text-align: center;">Facilities Engineering &amp; Construction</h3>		SCALE		MINUTURE FLOOR PLAN - LEVEL 02 (SECOND FLOOR)		<h2 style="font-size: 2em;">VISUAL ARTS CENTRE</h2>							
<h3 style="text-align: center;">Facilities Engineering &amp; Construction</h3>															
SCALE															
MINUTURE FLOOR PLAN - LEVEL 02 (SECOND FLOOR)															
<h2 style="font-size: 2em;">VISUAL ARTS CENTRE</h2>															

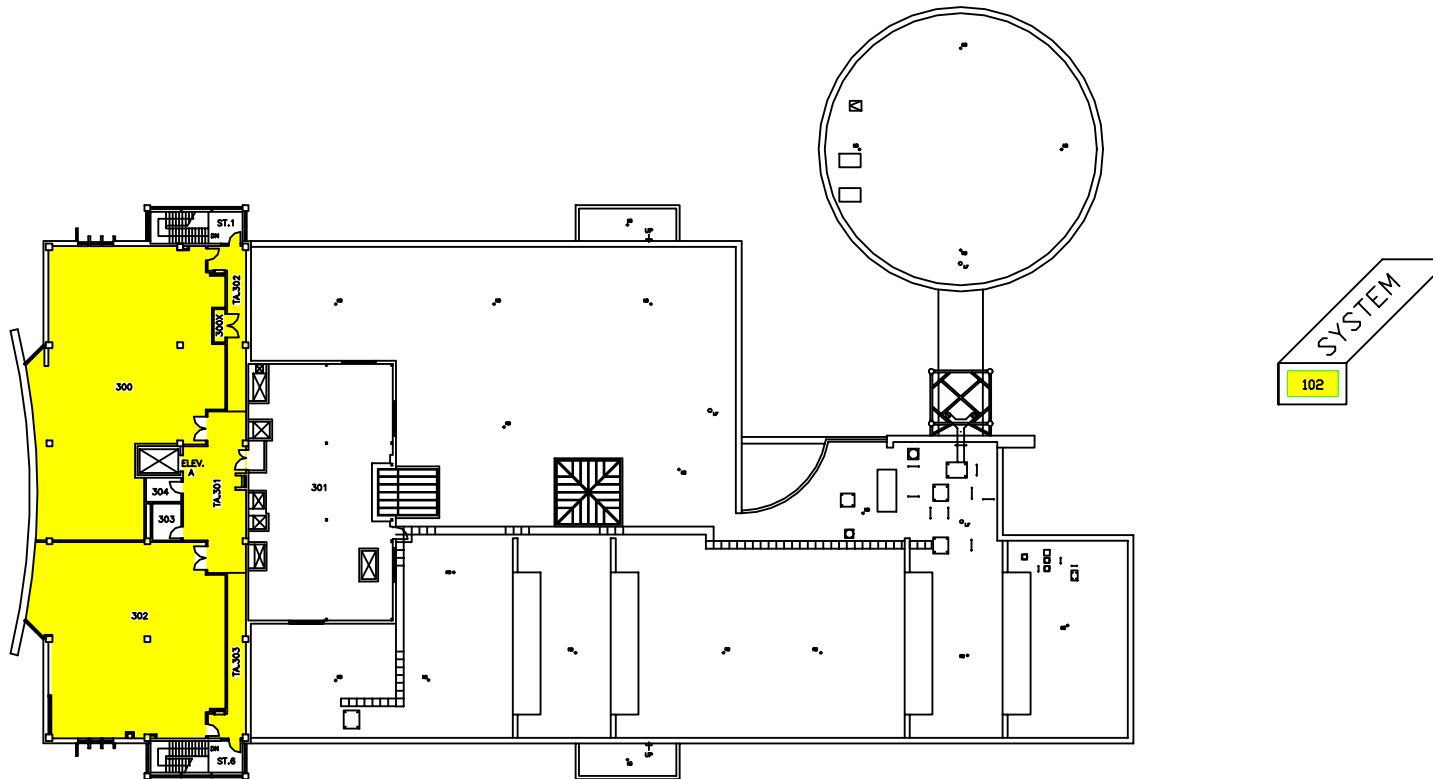

<b>THE UNIVERSITY of WESTERN ONTARIO</b> PHYSICAL PLANT DEPARTMENT	
SCALE DATE 98-10-23 DRAWN R. THOMAS CHECKED APPROVED DESIGNED BY VAC/MIN GEOMETRIC ELEV.	SCALE DATE 98-10-23 DRAWN R. THOMAS CHECKED APPROVED DESIGNED BY VAC/MIN GEOMETRIC ELEV.
	SCALE DATE 98-10-23 DRAWN R. THOMAS CHECKED APPROVED DESIGNED BY VAC/MIN GEOMETRIC ELEV.
Facilities Engineering & Construction SCALE 1" = 10'-0" (1:120) MINUTURE FLOOR PLAN - LEVEL 03 (THIRD FLOOR) VISUAL ARTS CENTRE	
SHEET 03	