


PEDESTRIAN BRIDGE  
TO MUSIC BUILDING

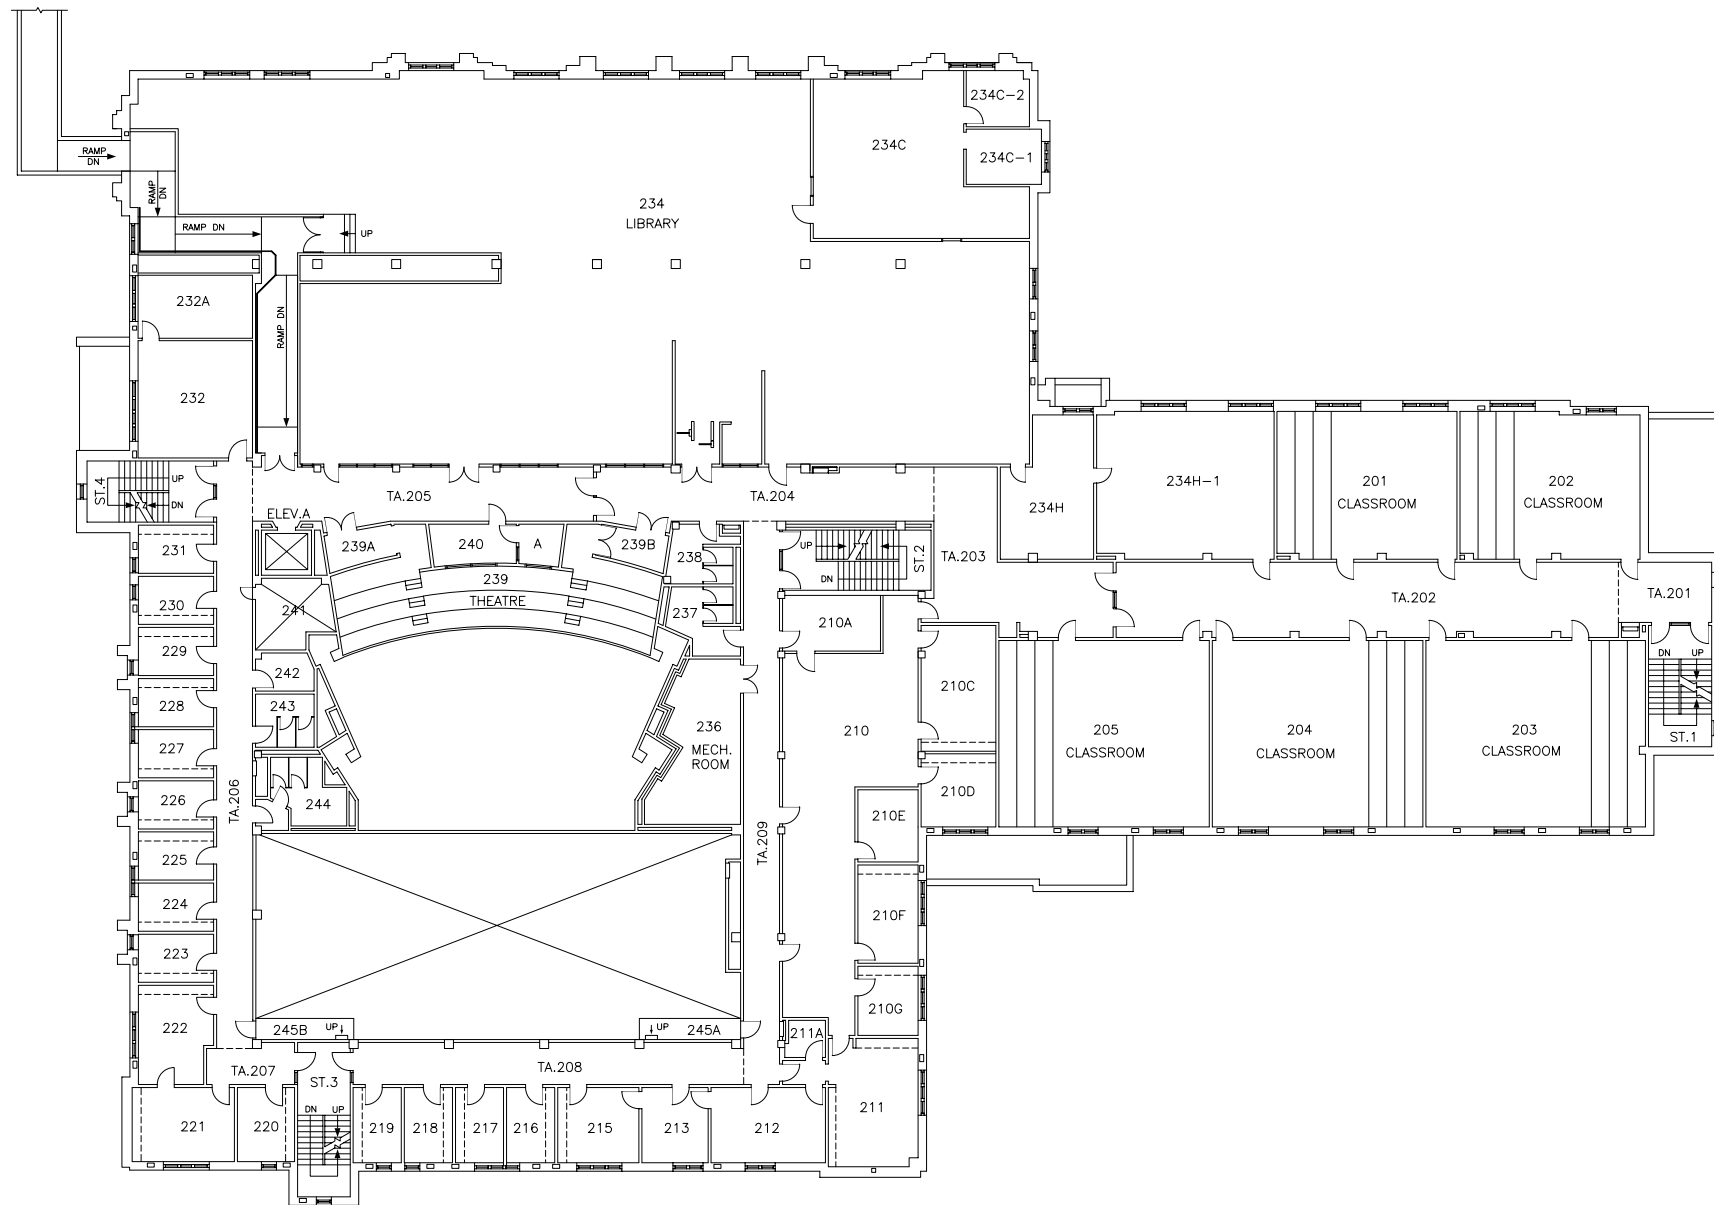

REV. No.	DESCRIPTION	DRN.	DATE
<i>THE UNIVERSITY of WESTERN ONTARIO</i>			
PHYSICAL PLANT DEPARTMENT			
		SCALE	
		DATE	
		2006-08-03	
		DRAWN	
		R. THOMAS	
CHECKED		DWG. FILE No.	
APPROVED		TC_MIN	
Facilities Engineering & Construction			GEODETIC ELEV.
SCALE 0 5 10 15 20 25 50			SHEET
MINIATURE FLOOR PLAN - LEVEL 03 (SECOND FLOOR)			03
TALBOT COLLEGE			