



Notice of Project
Western University
Facilities Management
Customer Service Centre 519-661-3304 (fmhelp@uwo.ca)

Submit by E-mail

Print Form

Project Number: 9C4416

☒ Miniature Attached

Date/Schedule: 4/4/14, 4/7/14, 4/8/14

Project Name: Carpet Replacement

Time: 4/4 - 12-4.30pm, 4/7 & 4/8 - 7am - 4.30pm

Building(s) #1 Alumni Hall

#2

Affected:

#3

#4

Areas/Rooms Affected, Alternate Route/Service:

201 GYM, 206 Stage

Service to be interrupted:

#1

#2

#3

#4

Description/Reason for Project:

Removal and replacement of existing convocation carpets as well as carpeting on two stairs to stage.
Tiers will need to be extended and retracted for confirmation of sizes.

Project Manager/
Co-ordinator: David R Dunbar

Phone # 85527

Cell # +1 (226) 378-1373

Signature/
Stamp:

Client Contact: Nancy Martinelli

Phone # 84538

Designer Consultant:

Contractor: Bernardo Group Ltd.

Cell # +1 (519) 438-5159

Emergency Phone List: (to CCPS Only)

☐ Attached

☐ To Follow

Special Conditions (Noise, Odors, Asbestos, Etc.)

☐ Asbestos ☐ Type 3 ☐ Type 2 ☐ Type 1 ☐ Contractor ☐ In House Team ☐ Other
☐ Information Sheet Sent To Client

Comments:

Shutdowns/Interruptions(Approximate Schedule):

Electrical Power

☐

Date:

Elevators

☐

Date:

ITS

☐

Date:

Domestic Water

☐

Date:

Fire Alarms

☐

Date:

Other

☐

Date:

Steam

☐

Date:

Chilled Water

☐

Date:

Hot Water Heating

☐

Date:

Roads / Lots

☐

Date:

Issued By:

Date: Mar 3, 2014


Signature/
Stamp:

APPROVED

By Andrew at 1:39 pm, Mar 03, 2014

Date:

Note:

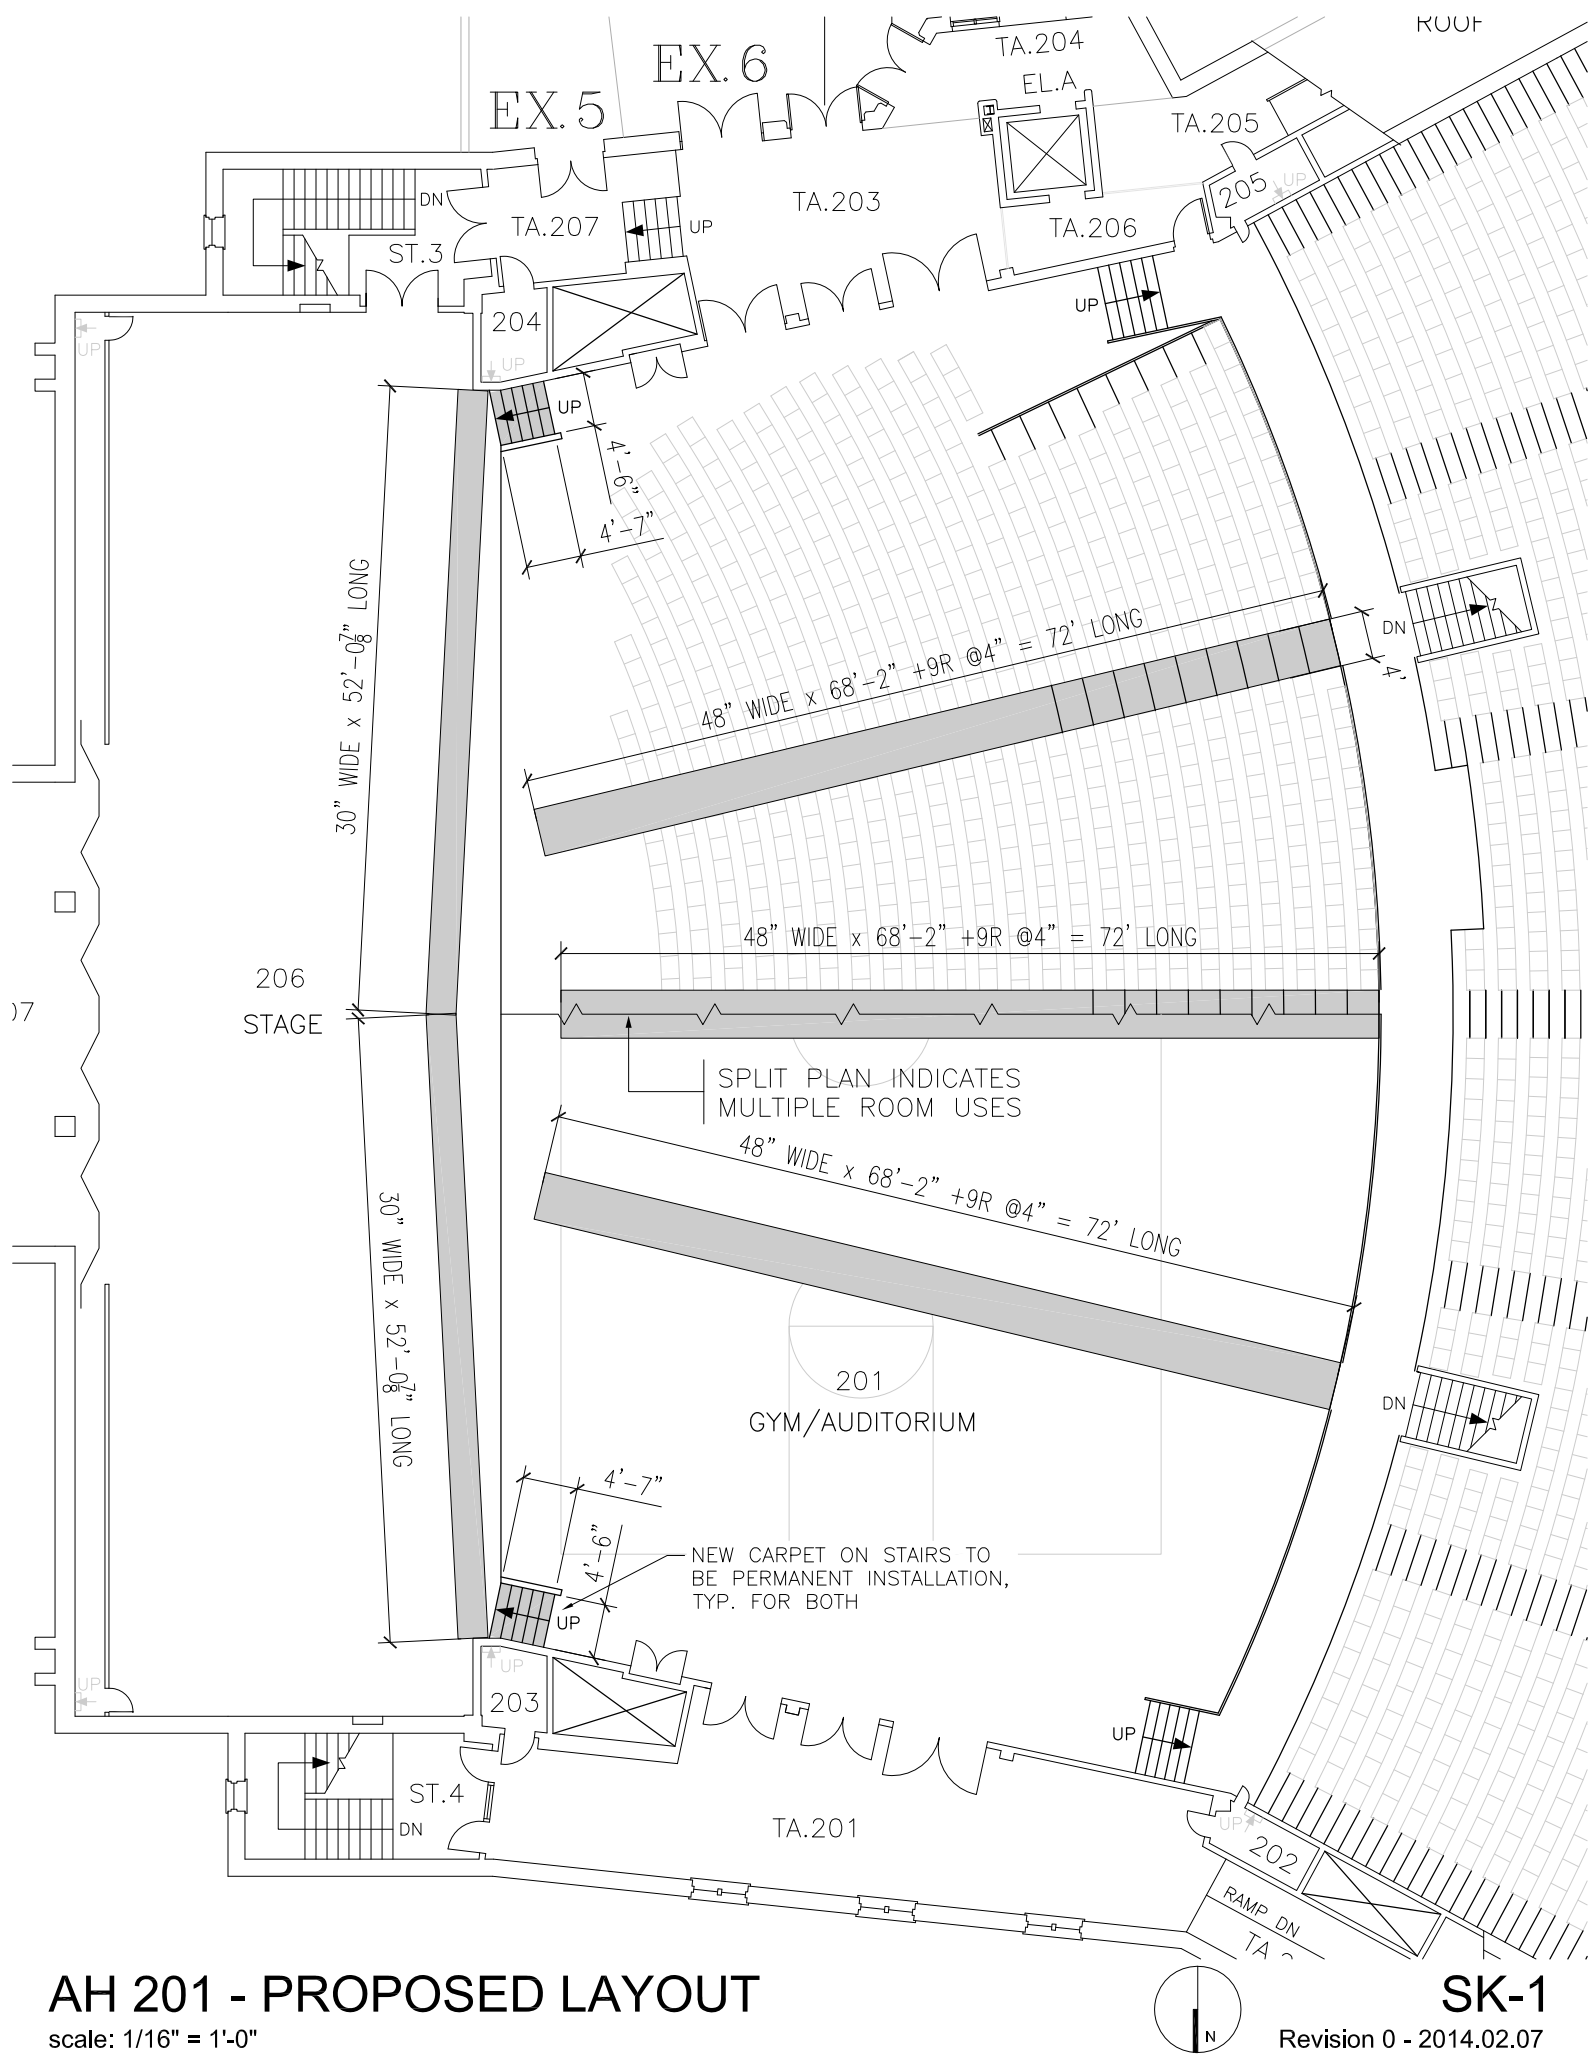

AH 201 - PROPOSED LAYOUT

scale: 1/16" = 1'-0"



SK-1

Revision 0 - 2014.02.07