



**Notice of Service Interruption/Area Closure**  
**Western University**  
**Facilities Management**  
**Client Services 519-661-3304 (fmhelp@uwo.ca)**

Submit by E-mail  
 Print Form

Date of Interruption/Closure:  Time(s):

Building(s) Affected: #1  #2   
 #3  #4   
 Areas/Rooms Affected Alternate Route/Service:

Service to be interrupted: #1  #2   
 #3  #4   
 Description/Reason for Project:

Requester:  Date of Request:

Supervising Tradesperson:  Unit:   
 Trade Supervisor:  Unit:  Date:

Contractor:  Phone #   
 Coordinator/Project Manager:  Phone #  Date:

Reviewed by Trade Supervisor(s)/Shop(s) Affected:

Name: <input type="text" value="ACMF Shop"/>	Date: <input type="text"/>	Name: <input type="text" value="WES Control"/>	Date: <input type="text"/>
Signature/Stamp: <input type="text" value="APPROVED"/>		Signature/Stamp: <input type="text" value="REVIEWED"/> <small>By Wayne Drummond (ppdwad@uwo.ca) at 1:15 pm, Dec 18, 2014</small>	
Name: <input type="text" value="Electrical / Mechanical Shop"/>	Date: <input type="text"/>	Principal Occupants:	
Signature/Stamp: <input type="text" value="APPROVED"/>		Name: <input type="text"/>	Ext. <input type="text"/> Date: <input type="text"/>
Name: <input type="text"/>	Date: <input type="text"/>	Name: <input type="text"/>	Ext. <input type="text"/> Date: <input type="text"/>
Signature/Stamp: <input type="text"/>		Name: <input type="text"/>	Ext. <input type="text"/> Date: <input type="text"/>
Name: <input type="text"/>	Date: <input type="text"/>	Approval to Proceed: <input type="text"/> Date: <input type="text"/>	
Signature/Stamp: <input type="text"/>		<input type="text" value="APPROVED"/> <i>By Dan Trudgeon at 11:43 am, Dec 18, 2014</i>	


Notes:



Location of enclosures.

SYSTEM

101
102
103
108
109
110

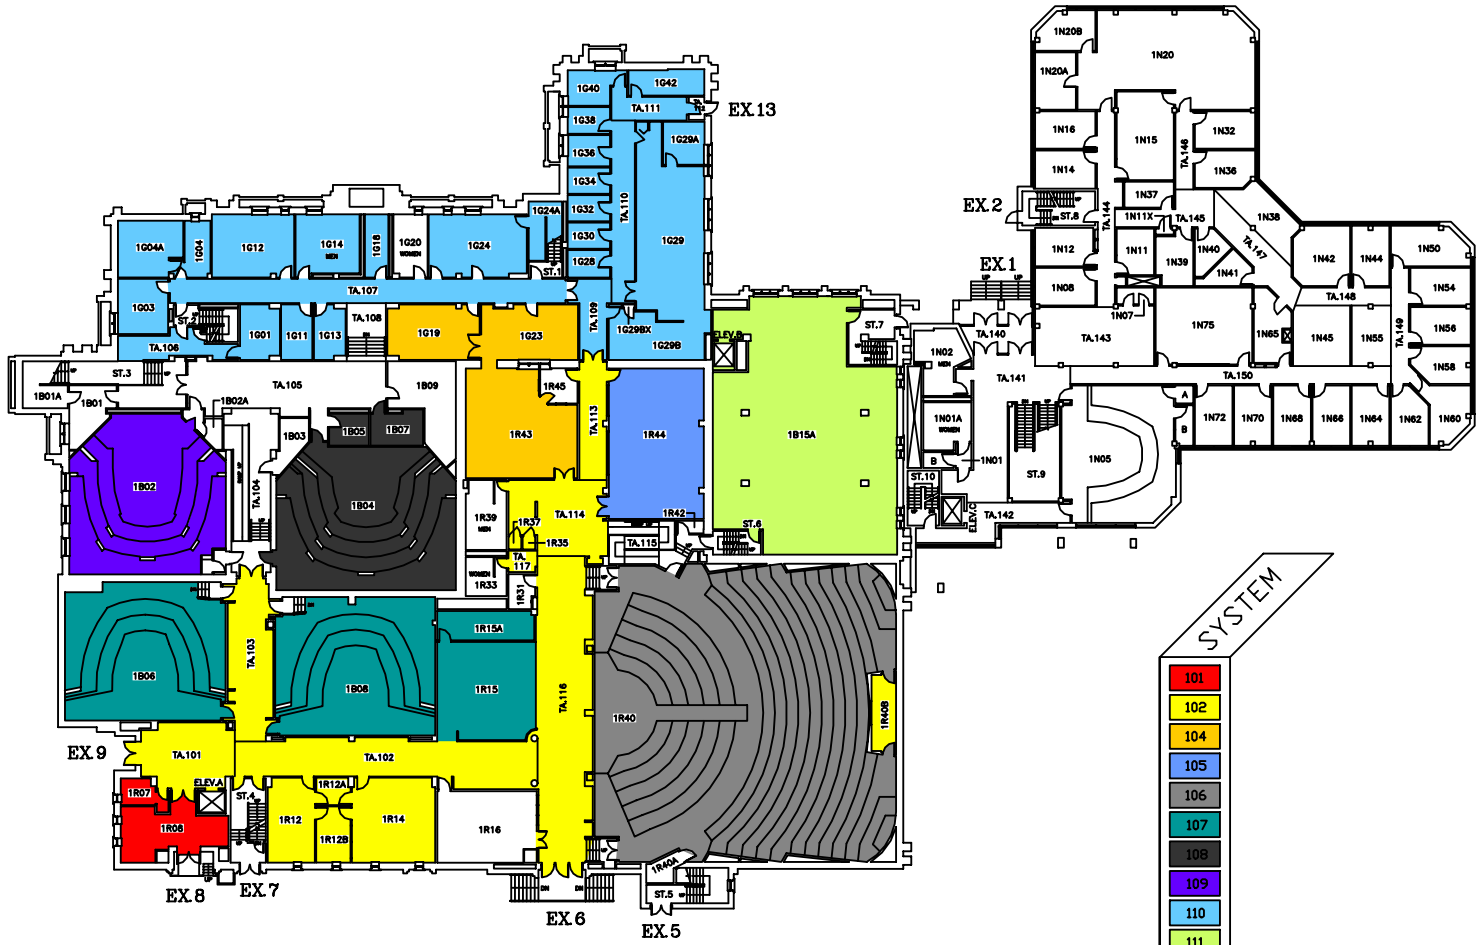

SYSTEM

101
102
104
105
106
107
108
109
110
111

**THE UNIVERSITY of WESTERN ONTARIO**  
PHYSICAL PLANT DEPARTMENT


		SCALE
		DATE 98-09-14
		DRAWN R. THOMAS
		CHECKED
		APPROVED
		DWG FILE NO. SBA\MIN
		GEODETIC ELEV.

Facilities Engineering & Construction

SCALE 0 5 10 15 20 25 30

MINIATURE FLOOR PLAN - LEVEL 1  
BUSINESS SCHOOL  
and N.C.M.R.D.

SHEET  
02

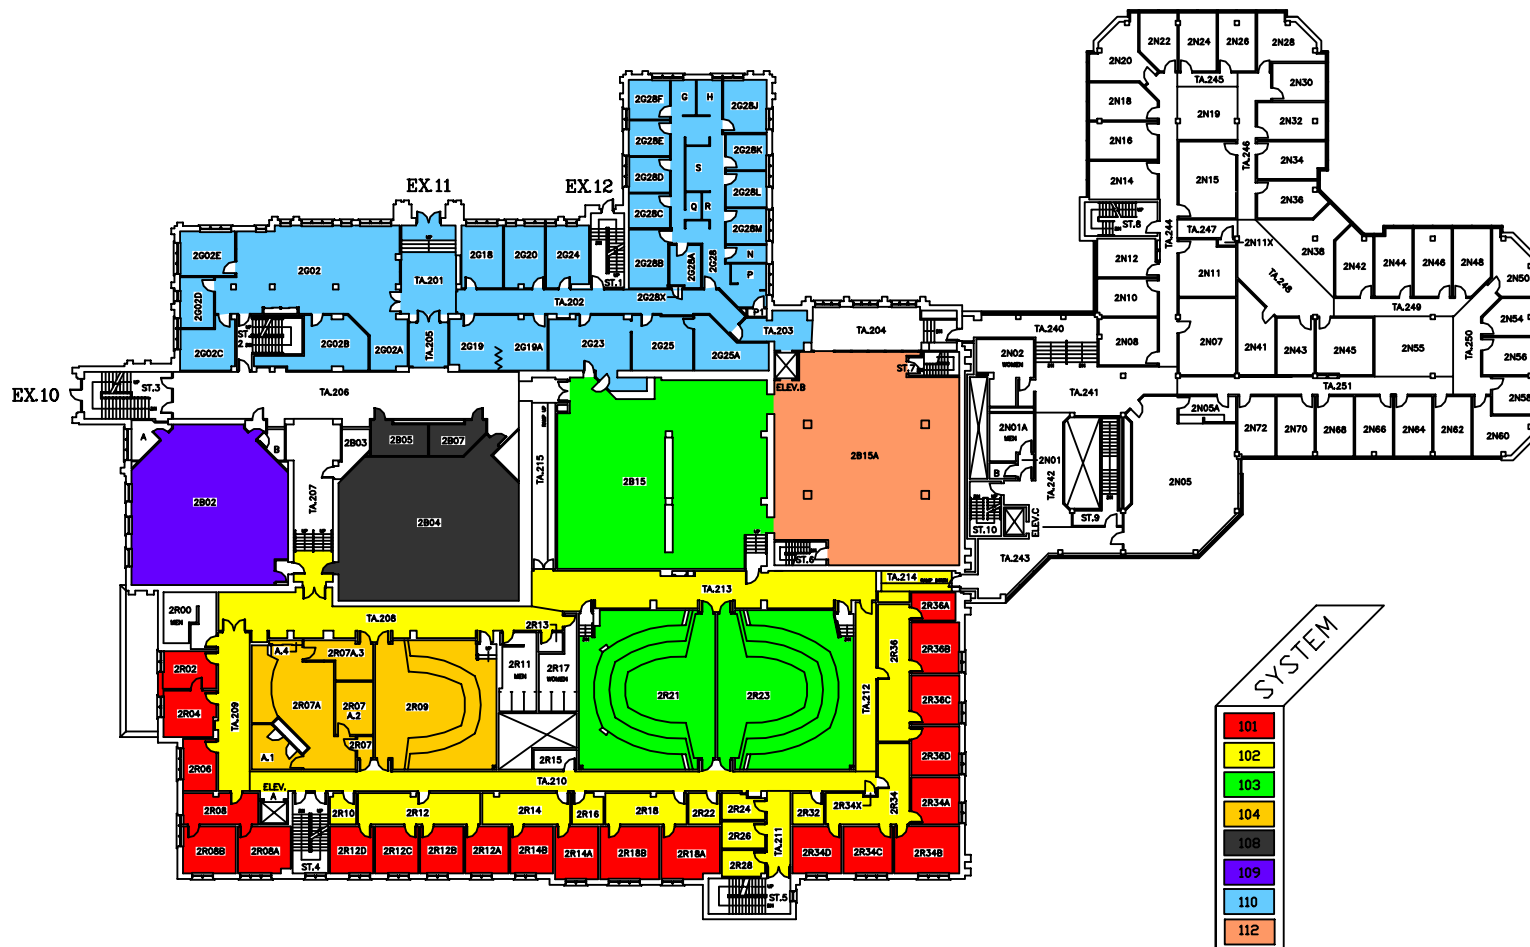

SYSTEM

101
102
103
104
106
109
110
112

THE UNIVERSITY of WESTERN ONTARIO  
PHYSICAL PLANT DEPARTMENT

SCALE	DATE
	97-09-08
DESIGNED	BY
R. THOMAS	
CHECKED	
APPROVED	
DRAWN	
SBA/MIN	
GEODETIC ELEV.	

Facilities Engineering & Construction

SCALE 0 5 10 15 20 25 30

MINIATURE FLOOR PLAN - LEVEL 2

BUSINESS SCHOOL  
and N.C.M.R.D.

SHEET 03