



Notice of Project
The University of Western Ontario
Facilities Management
Service Centre 519-661-3304 (ppdhelp@uwo.ca)

Submit by Email

Print Form

Project Number: n/a ☒ Miniature Attached

Project Name: Campus General Banner install

Expected
Schedule Date: Friday, November 7, 2014

Building(s)
Affected: #1 Biotron Bldg

#2 North Campus Building

#3

#4

Areas/Rooms Affected
Alternate Route/Service: Immediate area of zoom boom lift required to hoist and install new banners, entire zone of hoist to be marked off with pedestrian fencing.

Service to be
interrupted: #1 Parking Lot

#2 Roadway

#3

#4

Description/
Reason for Project: Install of new Western University banners on Biotron, (south face at roadway) and also North Campus Building, (north face at Parking lot)

Project Manager/
Co-ordinator: Craig Fellner

Phone # 82711

Cell # 519-808-9512

Signature/
Stamp:

Client Contact: Craig Fellner

Phone # 82711

Designer Consultant: Outside advertising

Contractor: Fast Signs (London) Ted Schouten

Cell # 519-282-4655

Emergency Phone List: (to UPD Only) ☐ Attached ☐ To Follow

Special Conditions (Noise, Odors, Asbestos, Etc.)

2 small pedestrian fenced enclosures to allow zoom boom hoist and fastening of new large exterior banners.

☐ Asbestos ☐ Type 3 ☐ Type 2 ☐ Type 1 ☐ Contractor ☐ In House Team ☐ Other
☐ Information Sheet Sent To Client

Comments:

Shutdowns/Interruptions(Approximate Schedule):

Electrical Power ☐

Date:

Elevators ☐

Date:

ITS ☐ Date:

Domestic Water ☐

Date:

Fire Alarms ☐

Date:

Other ☐ Date:

Steam ☐

Date:

Chilled Water ☐

Date:

Hot Water Heating ☐

Date:

Roads / Lots ☐

Date:

Issued By:

Date:


Signature/
Stamp:

APPROVED

By Andrew at 8:51 am, Nov 06, 2014

Date:

Note:

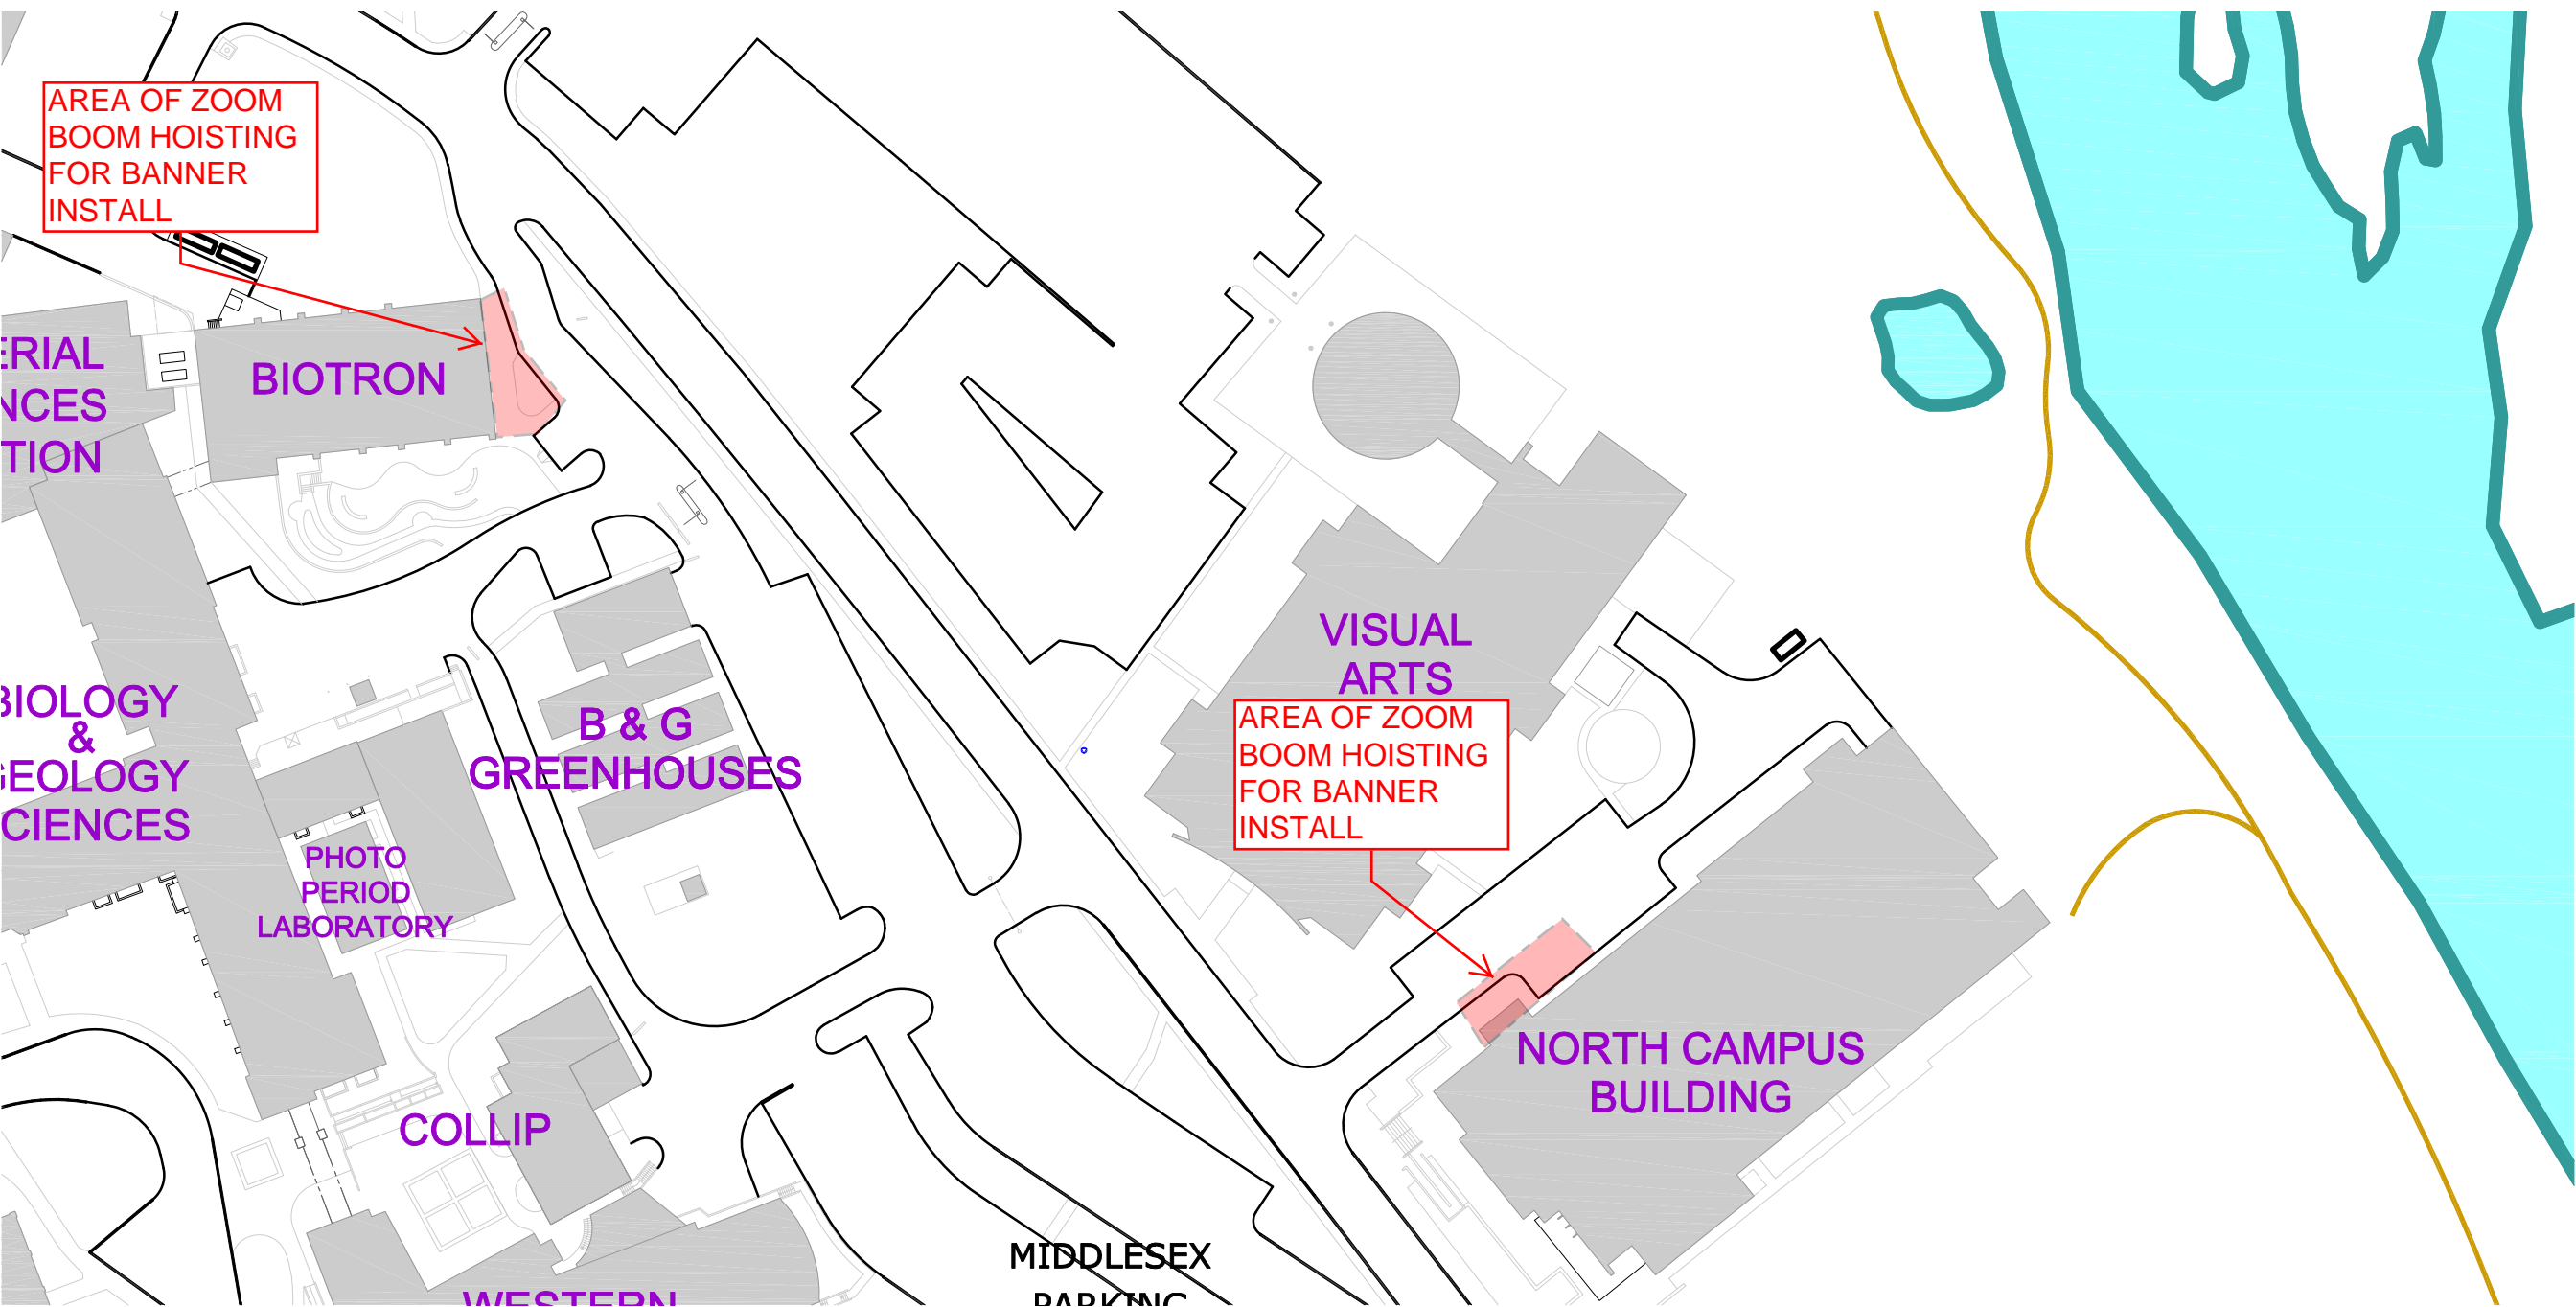

AREA OF ZOOM
BOOM HOISTING
FOR BANNER
INSTALL

BIOTRON

ERIAL
NCES
TION

BIOLOGY
&
GEOLOGY
SCIENCES

PHOTO
PERIOD
LABORATORY

B & G
GREENHOUSES

COLLIP

WESTERN

MIDDLESEX
PARKING

VISUAL
ARTS

AREA OF ZOOM
BOOM HOISTING
FOR BANNER
INSTALL

NORTH CAMPUS
BUILDING

