



**Notice of Service Interruption/Area Closure**  
**Western University**  
**Facilities Management**  
**Client Services 519-661-3304 (fmhelp@uwo.ca)**

Submit by E-mail  
 Print Form

Date of Interruption/Closure:  Time(s):

Building(s) Affected: #1  #2   
 #3  #4

Areas/Rooms Affected Alternate Route/Service:

Service to be interrupted: #1  #2   
 #3  #4

Description/Reason for Project:

Requester:  Date of Request:

Supervising Tradesperson:  Unit:

Trade Supervisor:  Unit:  Date:

Contractor:  Phone #:

Coordinator/Project Manager:  Phone #:  Date:

Reviewed by Trade Supervisor(s)/Shop(s) Affected:  
 Name:  Date:  Name:  Date:


Signature/Stamp:  Signature/Stamp:

Reviewed by: Name: <input type="text"/> Date: <input type="text"/> Signature/Stamp: <input type="text"/>	Principal Occupants:		
	Name: <input type="text"/>	Ext. <input type="text"/>	Date: <input type="text"/>
	Name: <input type="text"/>	Ext. <input type="text"/>	Date: <input type="text"/>
	Name: <input type="text"/>	Ext. <input type="text"/>	Date: <input type="text"/>

Approval to Proceed: Date:  Approval to Proceed: Date:


**APPROVED**  
 By Andrew (amerucci@uwo.ca) at 7:30 am, May 20, 2014

Notes:

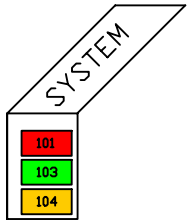

**THE UNIVERSITY of WESTERN ONTARIO**  
**PHYSICAL PLANT DEPARTMENT**

	SCALE
	DATE 98-01-23
	CHECKED R.T. / L.S.
	APPROVED
<b>Facilities Engineering &amp; Construction</b>	
	SHEET No. CHE/MIN GEODETIC ELEV.
SCALE 1" = 10' 0" (1:120) MINIATURE FLOOR PLAN - LEVEL 01 (BASEMENT FLOOR PLAN)	
<b>CHEMISTRY BUILDING</b>	
SHEET 01	

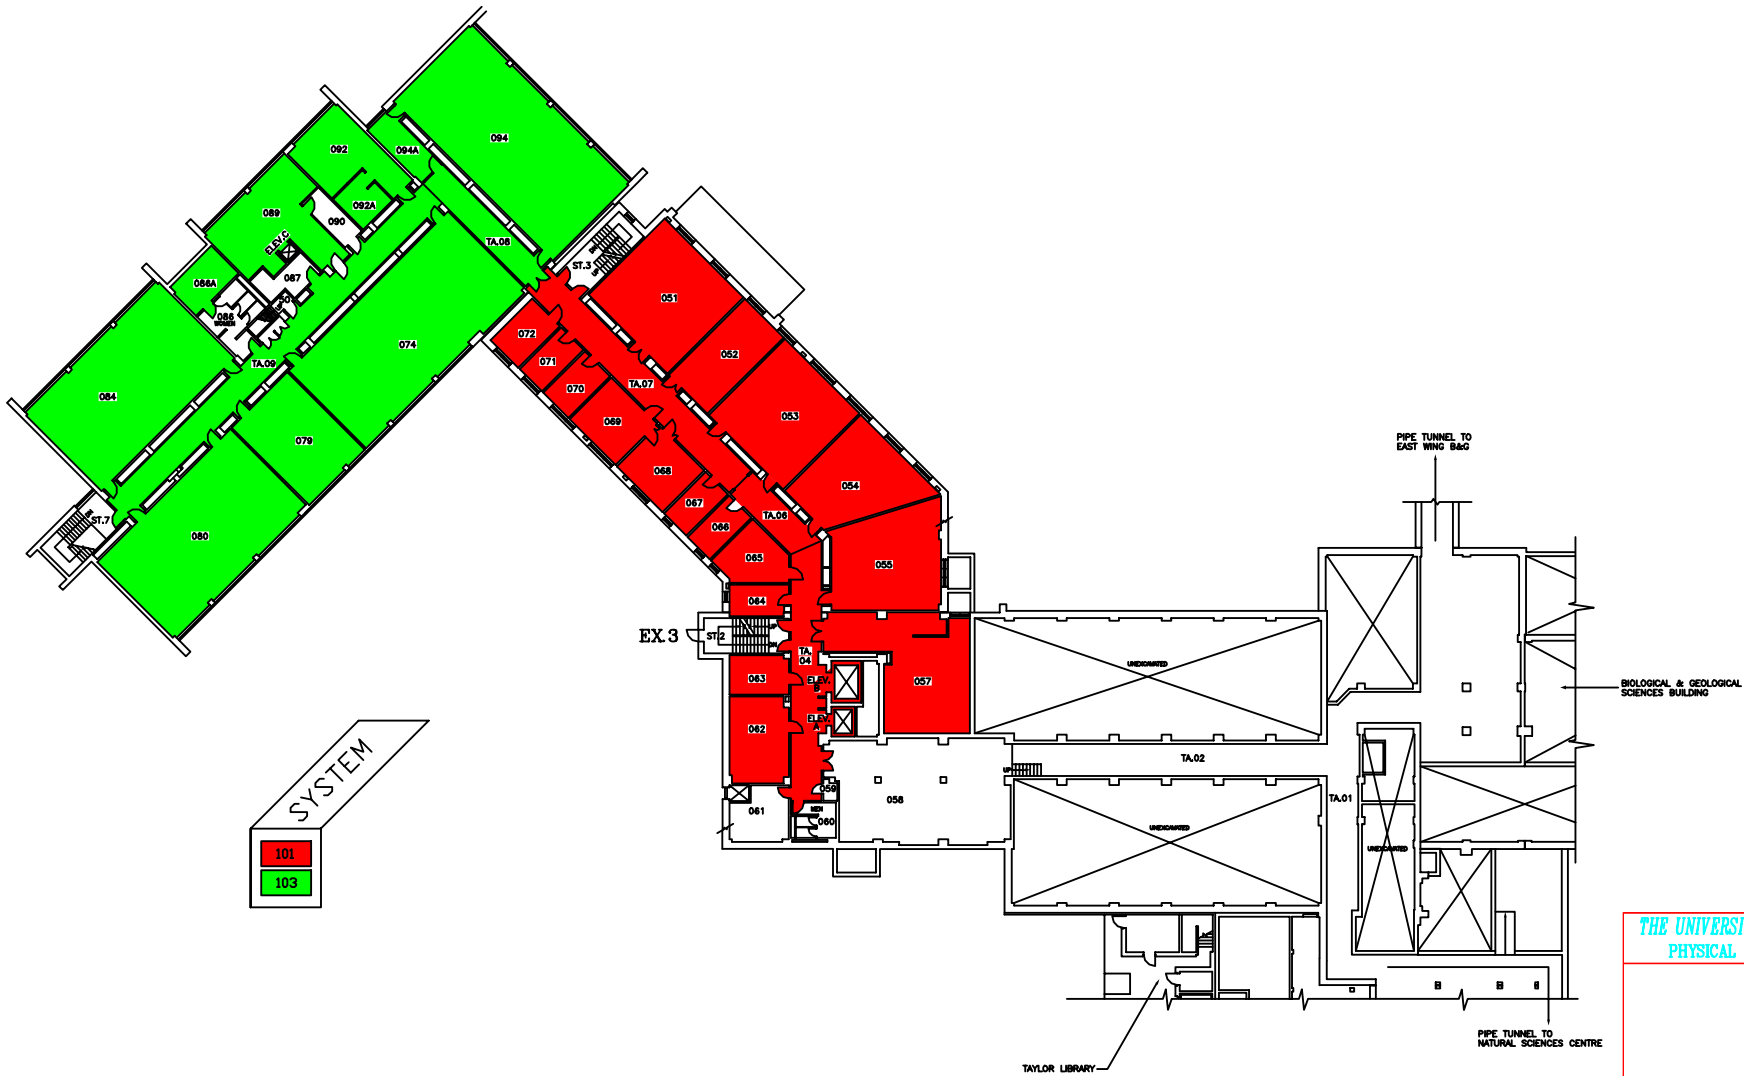

**THE UNIVERSITY of WESTERN ONTARIO**  
**PHYSICAL PLANT DEPARTMENT**

	SCALE
	DATE 98-01-23
	CHECKED
	APPROVED
	DRAWN BY CHE/AMN
	GEODETIC ELEV.



**Facilities Engineering & Construction**

SCALE 200


MINIATURE FLOOR PLAN - LEVEL 02  
 (LOWER GROUND FLOOR PLAN)

**CHEMISTRY BUILDING**

SHEET  
02

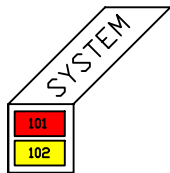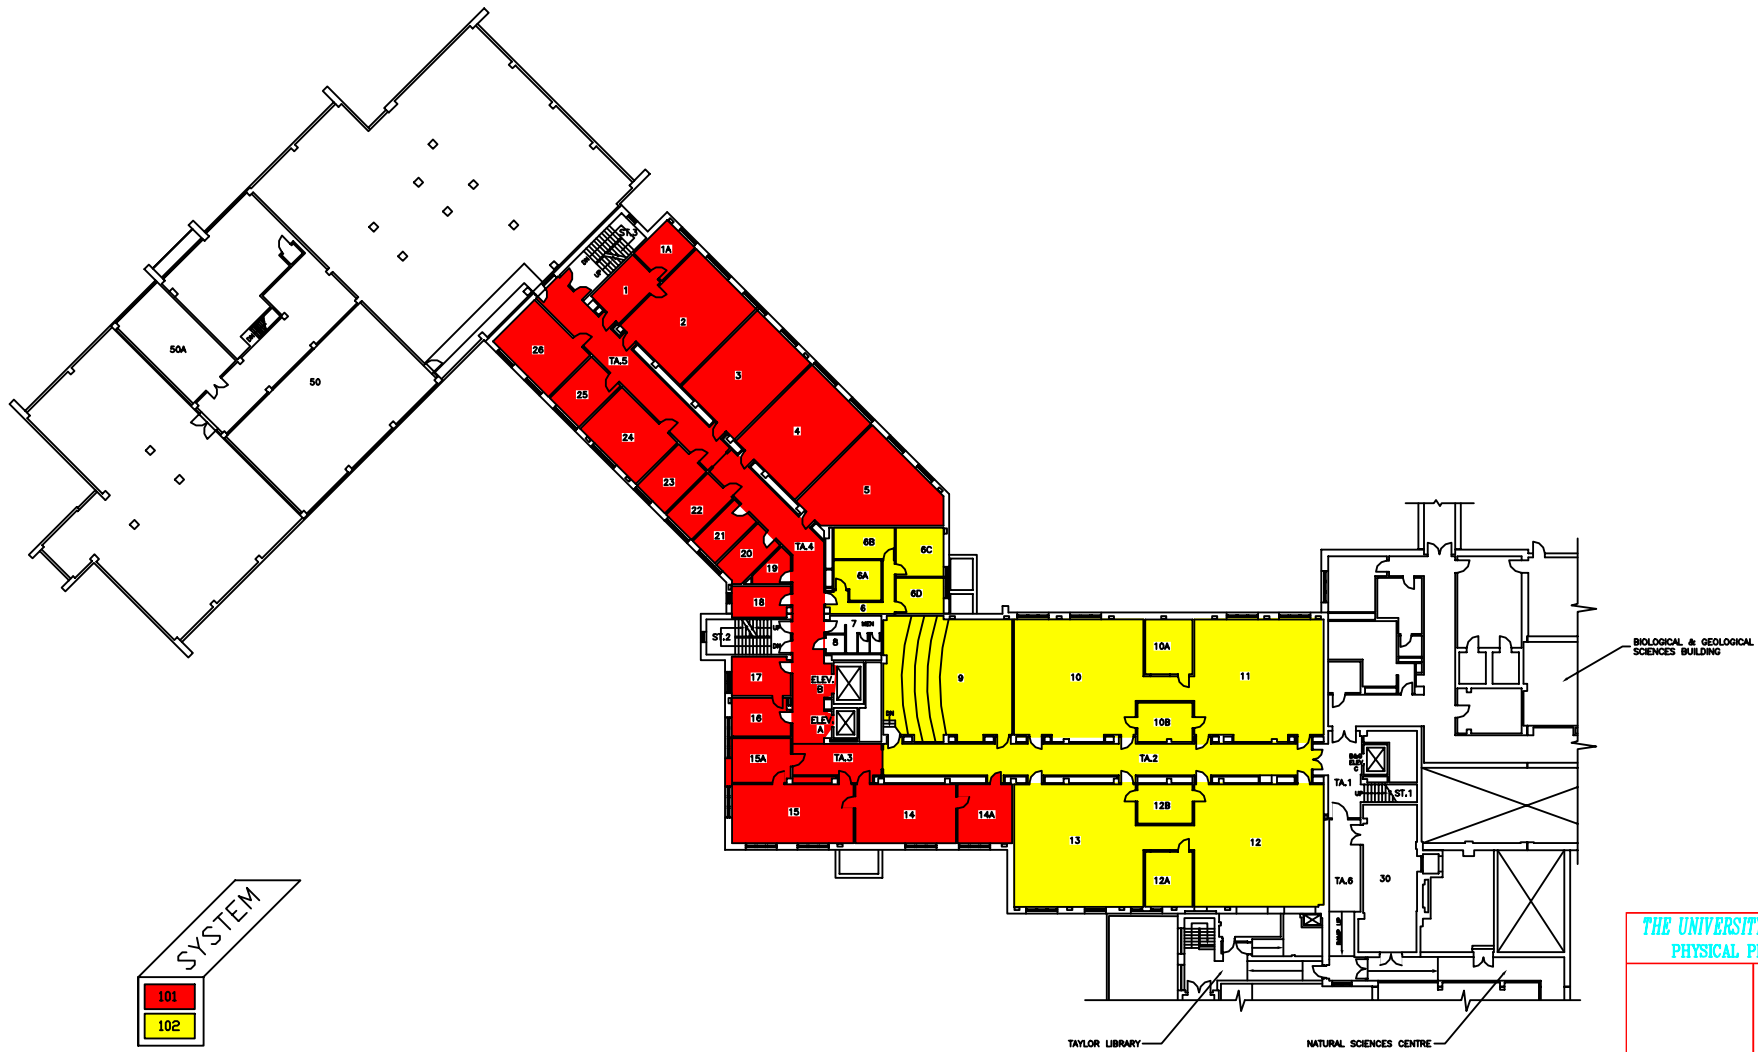



**THE UNIVERSITY of WESTERN ONTARIO**  
**PHYSICAL PLANT DEPARTMENT**

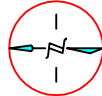		SCALE
		DATE 98-01-23
		DRAWN R.T. / L.S.
		CHECKED
		APPROVED

Facilities Engineering & Construction  
 SCALE 1" = 10' 0" (1:120)  
 SHEFILE No. CHE/MPN  
 GEODETIC ELEV.

MINIATURE FLOOR PLAN - LEVEL 03  
 (GROUND FLOOR PLAN)  
 CHEMISTRY BUILDING

SHEET  
**03**

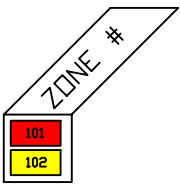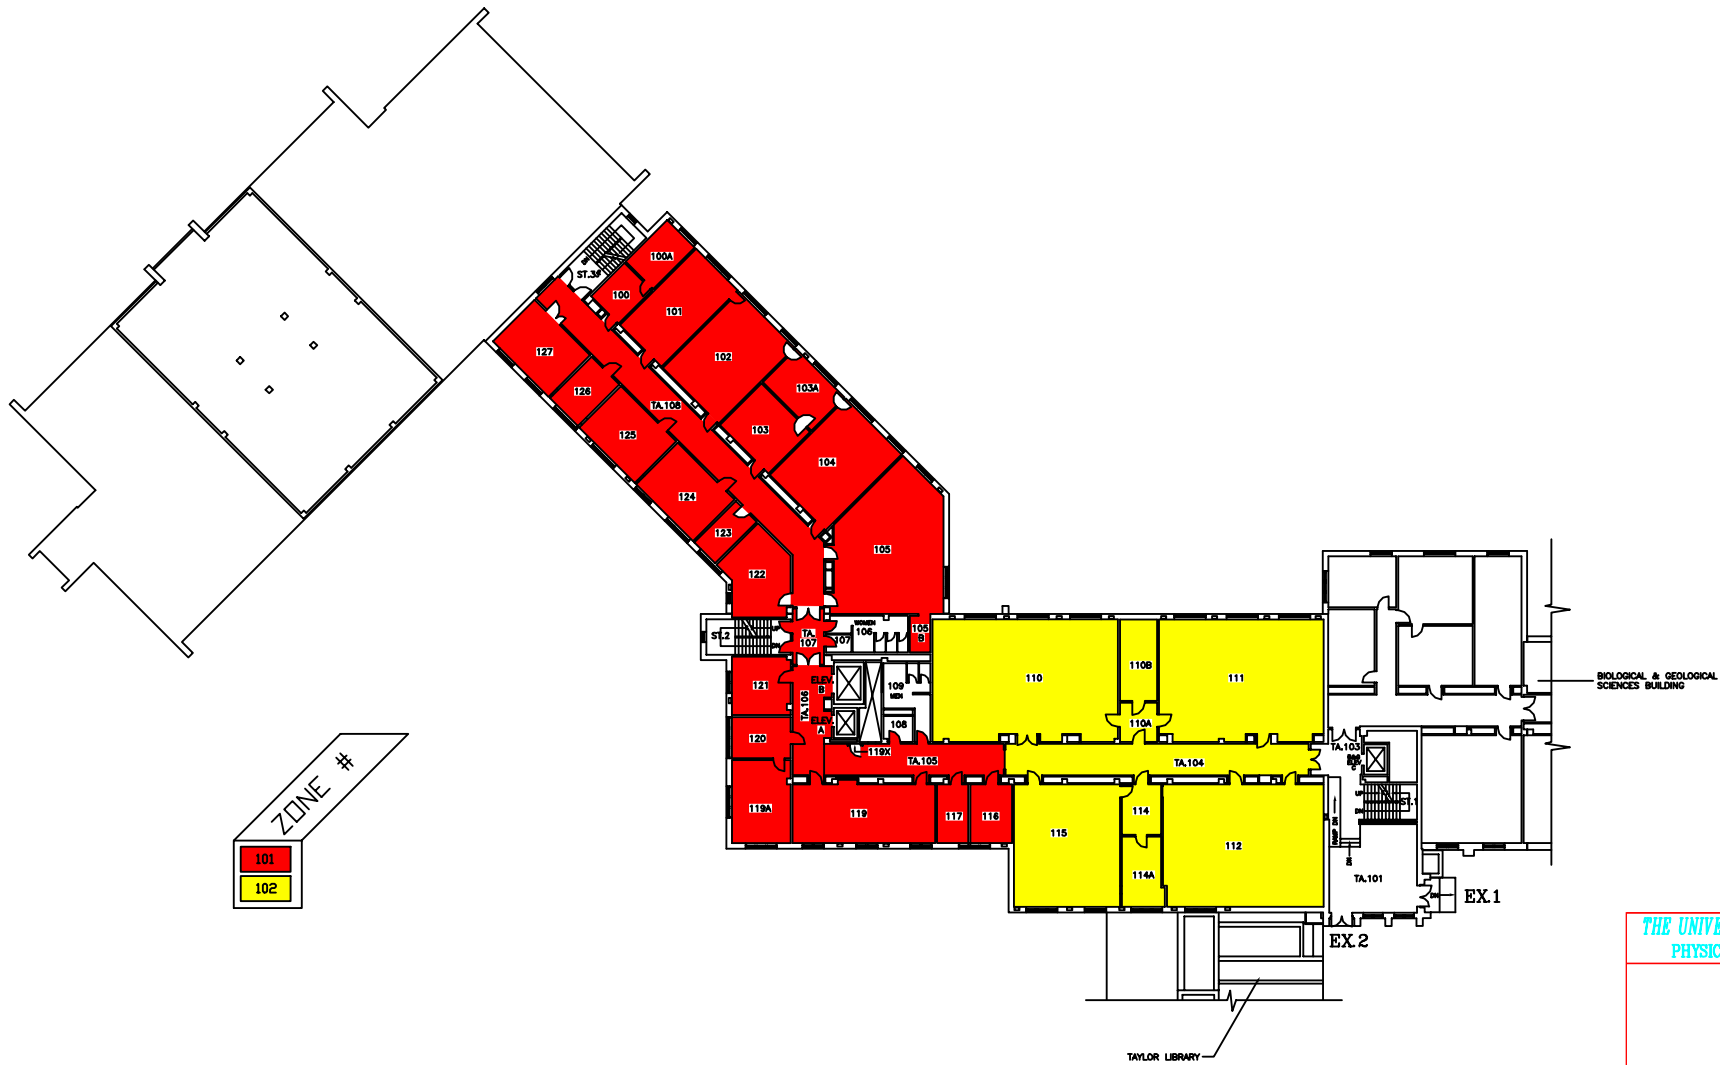

**THE UNIVERSITY of WESTERN ONTARIO**  
**PHYSICAL PLANT DEPARTMENT**

	SCALE
	98-01-23
	R.T. / L.S.
	APPROVED
	DRAWN BY
	CHE/MIN
	GEOLOGIC ELEV.

Facilities Engineering & Construction

SCALE 0 5 10 15 20 25 30


MINIATURE FLOOR PLAN - LEVEL 04  
 (FIRST FLOOR PLAN)



**CHEMISTRY BUILDING**

SHEET  
**04**




BIOLOGICAL & GEOLOGICAL SCIENCES BUILDING

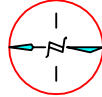
<b>THE UNIVERSITY of WESTERN ONTARIO</b>	
PHYSICAL PLANT DEPARTMENT	
	SCALE
	DATE 98-01-23
	DESIGNER R.T. / L.S.
	CHECKED
Facilities Engineering & Construction SCALE 0 5 10 15 20 25 30 MINATURE FLOOR PLAN - LEVEL 05 (SECOND FLOOR PLAN) CHEMISTRY BUILDING	
SHEET No. CHE/MPN PROJ. No. 	SHEET 05

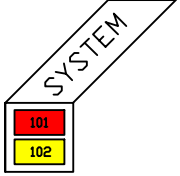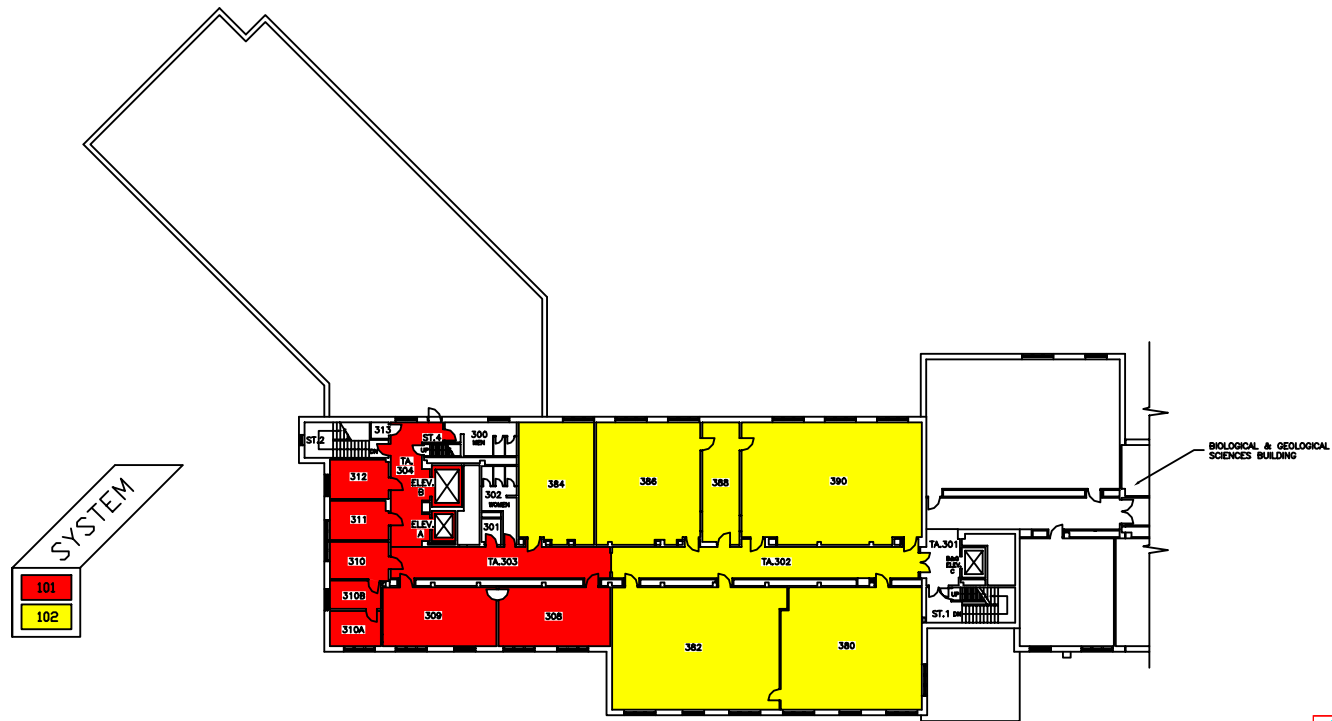

<b>THE UNIVERSITY of WESTERN ONTARIO</b>	
<b>PHYSICAL PLANT DEPARTMENT</b>	
	SCALE
	DATE 98-01-23
	DESIGNED R.T. / L.S.
	CHECKED
	APPROVED
<b>Facilities Engineering &amp; Construction</b>	
SCALE 0 5 10 15 20 25 30	DRAWN BY CHE/AMN
MINATURE FLOOR PLAN - LEVEL 06 (THIRD FLOOR PLAN)	
<b>CHEMISTRY BUILDING</b>	
SHEET <b>06</b>	

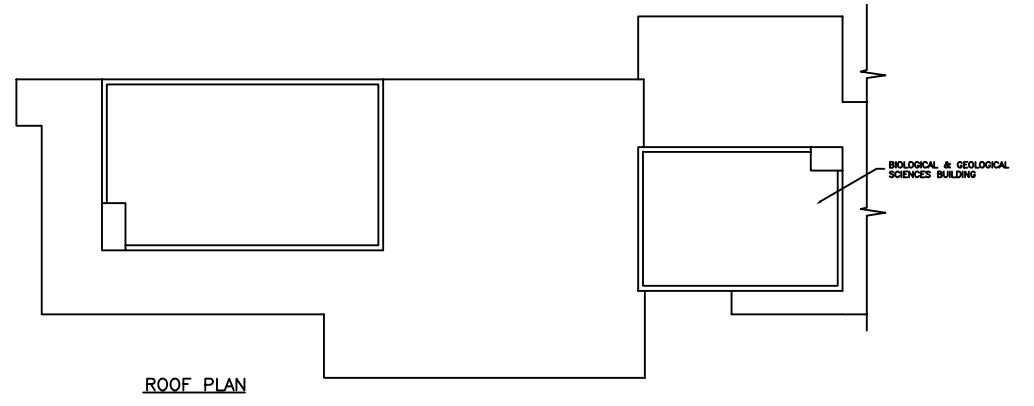


ROOF PLAN

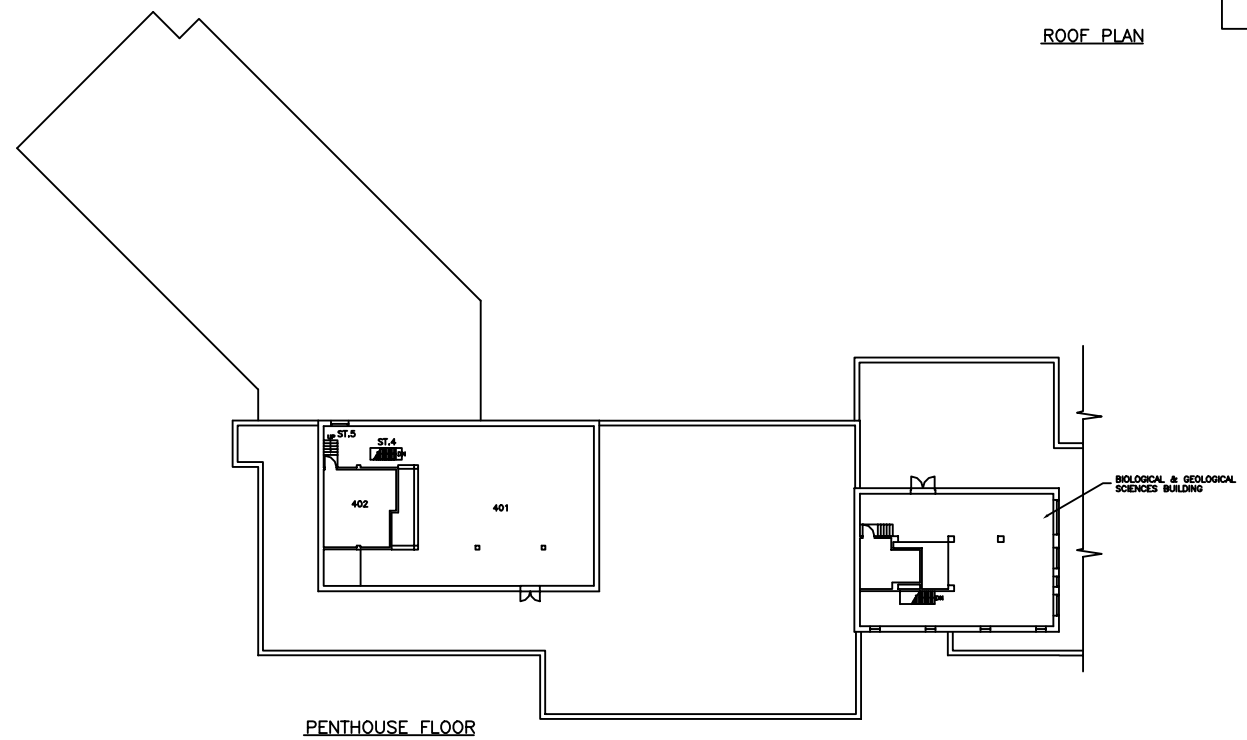

PENTHOUSE FLOOR

<b>THE UNIVERSITY of WESTERN ONTARIO</b> PHYSICAL PLANT DEPARTMENT	
	SCALE
	DATE 98-01-23
	DESIGNED R.T. / L.S.
	CHECKED
	APPROVED
<b>Facilities Engineering &amp; Construction</b>	
SCALE	PROJ. NO.
MINIATURE FLOOR PLAN - LEVEL 07 (PENTHOUSE FLOOR PLAN & ROOF PLAN)	
CHEMISTRY BUILDING	
SHEET 07	



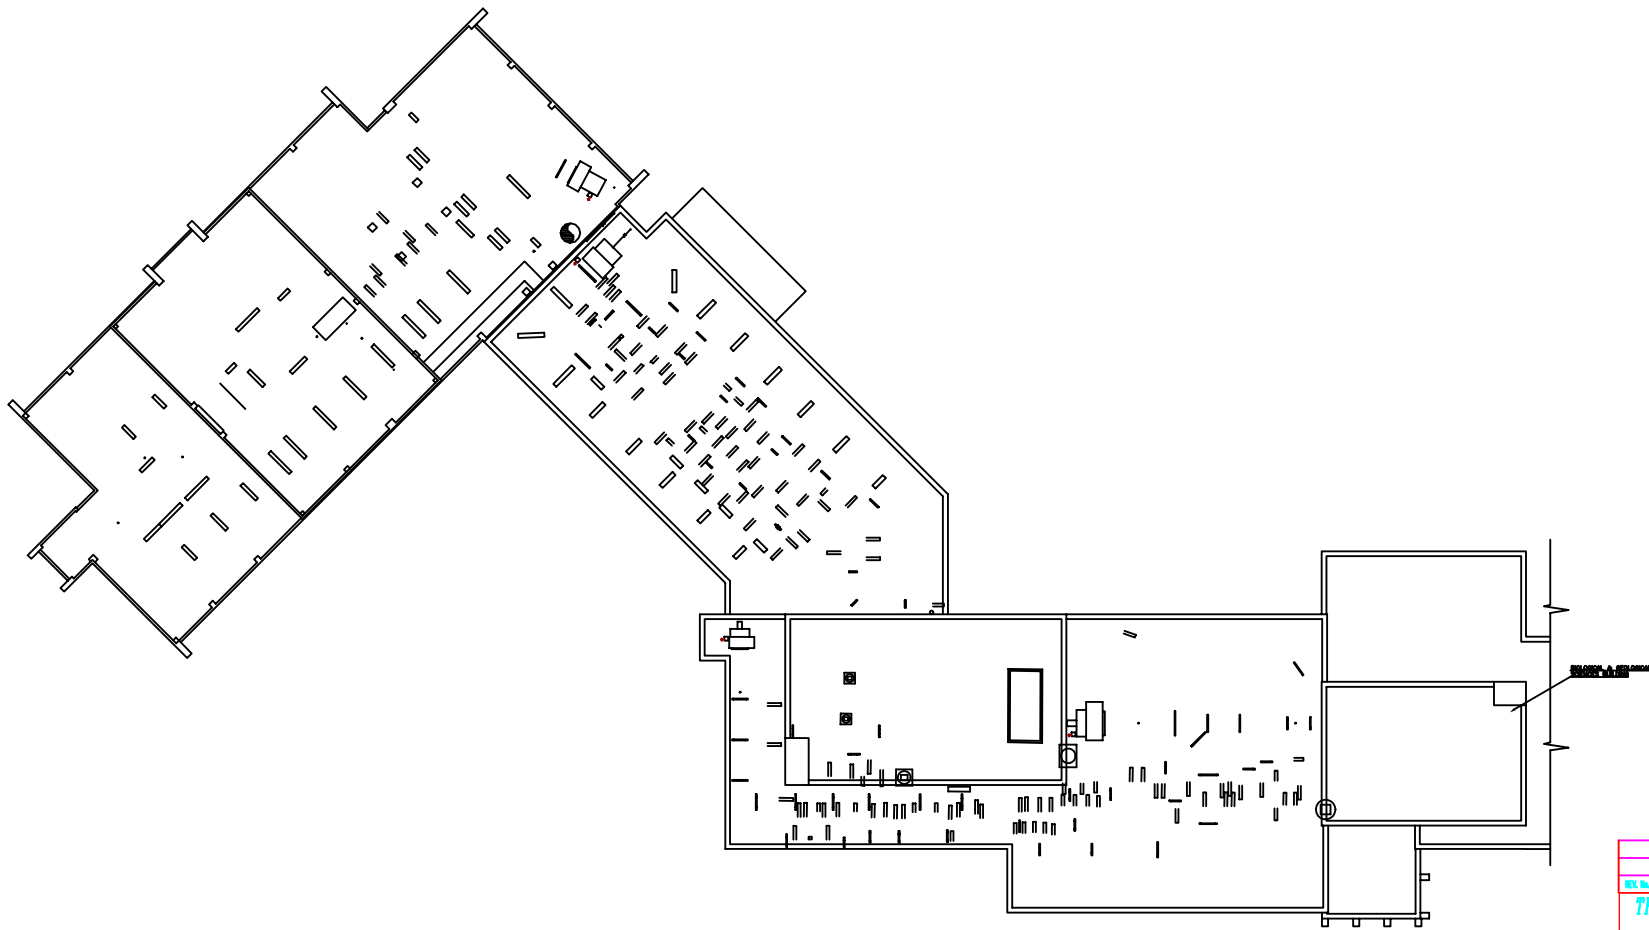

REL. No.	DESCRIPTION	DRN.	DATE
	<b>THE UNIVERSITY of WESTERN ONTARIO</b>		
	<b>PHYSICAL PLANT DEPARTMENT</b>		
		SCALE	
		DATE	83-03-24
		DRAWN	R. THOMAS
		CHECKED	
		APPROVED	
		DRAWING No.	CHE-100
		PROJ. No.	
		SCALE 0 5 10 15 20 25 30	
		MINIATURE ROOF PLAN	
		CHEMISTRY BUILDING	
		ROOF	