



**Notice of Project
Western University
Facilities Management
Client Services 519-661-3304 (fmhelp@uwo.ca)**

Submit by E-mail

Print Form

Project Number: <input type="text" value="9D8505"/>	<input checked="" type="checkbox"/> Miniature Attached	Date/Schedule: <input type="text" value="August 16-19 2017"/>
Project Name: <input type="text" value="Campus Sidewalk Tactile Plate Replacement-Phase 2"/>		Time: <input type="text" value="7:00am - 5:30pm"/>

Building(s) Affected:

#1	<input type="text" value="12 Isolated Ramp Locations on Campus"/>	#2	<input type="text"/>
#3	<input type="text"/>	#4	<input type="text"/>

Areas/Rooms Affected, Alternate Route/Service:

Service to be interrupted:

#1	<input type="text" value="Roadway"/>	#2	<input type="text" value="Sidewalk"/>
#3	<input type="text"/>	#4	<input type="text"/>

Description/Reason for Project:

Project Manager/Co-ordinator: Phone # Cell #

Signature/Stamp:

Client Contact: Phone #

Designer Consultant:

Contractor: Supt. is Cell #

Emergency Phone List: (to CCPS Only) Attached To Follow

Special Conditions (Noise, Odors, Asbestos, Etc.)

Asbestos Type 3 Type 2 Type 1 Contractor In House Team Other

Information Sheet Sent To Client

Comments:

Shutdowns/Interruptions(Approximate Schedule):

Electrical Power <input type="checkbox"/>	Date: _____	Elevators <input type="checkbox"/>	Date: _____	ITS <input type="checkbox"/>	Date: _____
Domestic Water <input type="checkbox"/>	Date: _____	Fire Alarms <input type="checkbox"/>	Date: _____	Other <input type="checkbox"/>	Date: _____
Steam <input type="checkbox"/>	Date: _____	Chilled Water <input type="checkbox"/>	Date: _____		
Hot Water Heating <input type="checkbox"/>	Date: _____	Roads / Lots <input type="checkbox"/>	Date: _____		

Issued By:


Signature/Stamp:

Date:

Date:

Note:

WEST

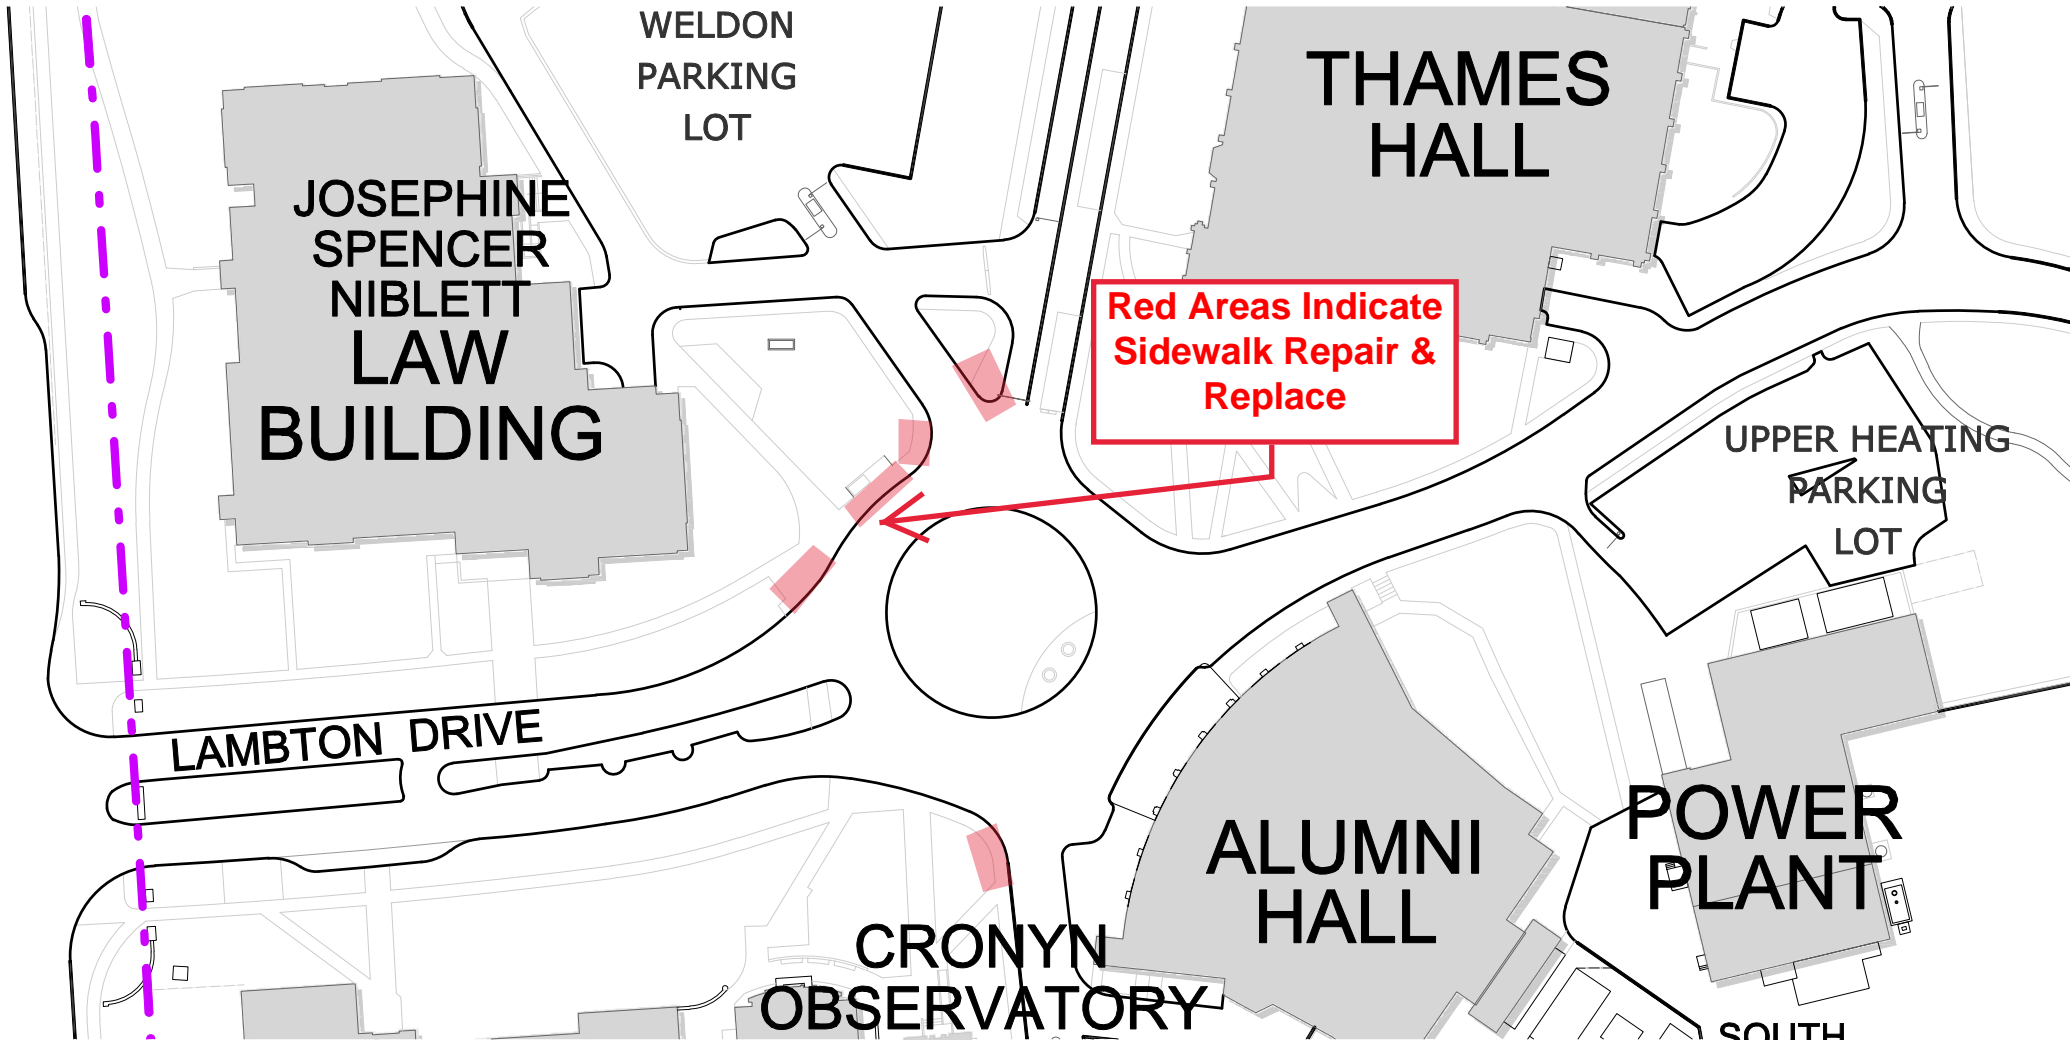

WELDON
PARKING
LOT

JOSEPHINE
SPENCER
NIBLETT
LAW
BUILDING

THAMES
HALL

Red Areas Indicate
Sidewalk Repair &
Replace

UPPER HEATING
PARKING
LOT

LAMBTON DRIVE

POWER
PLANT

CRONYN
OBSERVATORY

ALUMNI
HALL

SOUTH

CINTOSH
GALLERY

BUILDING

MIDDLESEX
COLLEGE

BUILDING

DRIVE

Sidewalk
Repair &
Replace

ON

UNIVERSITY
COLLEGE

DRIVE

UC HILL

MIDDLESEX


DELA
H
RESI


KENT

PERTH DRIVE

DRIVE

JIVEY
GARDEN

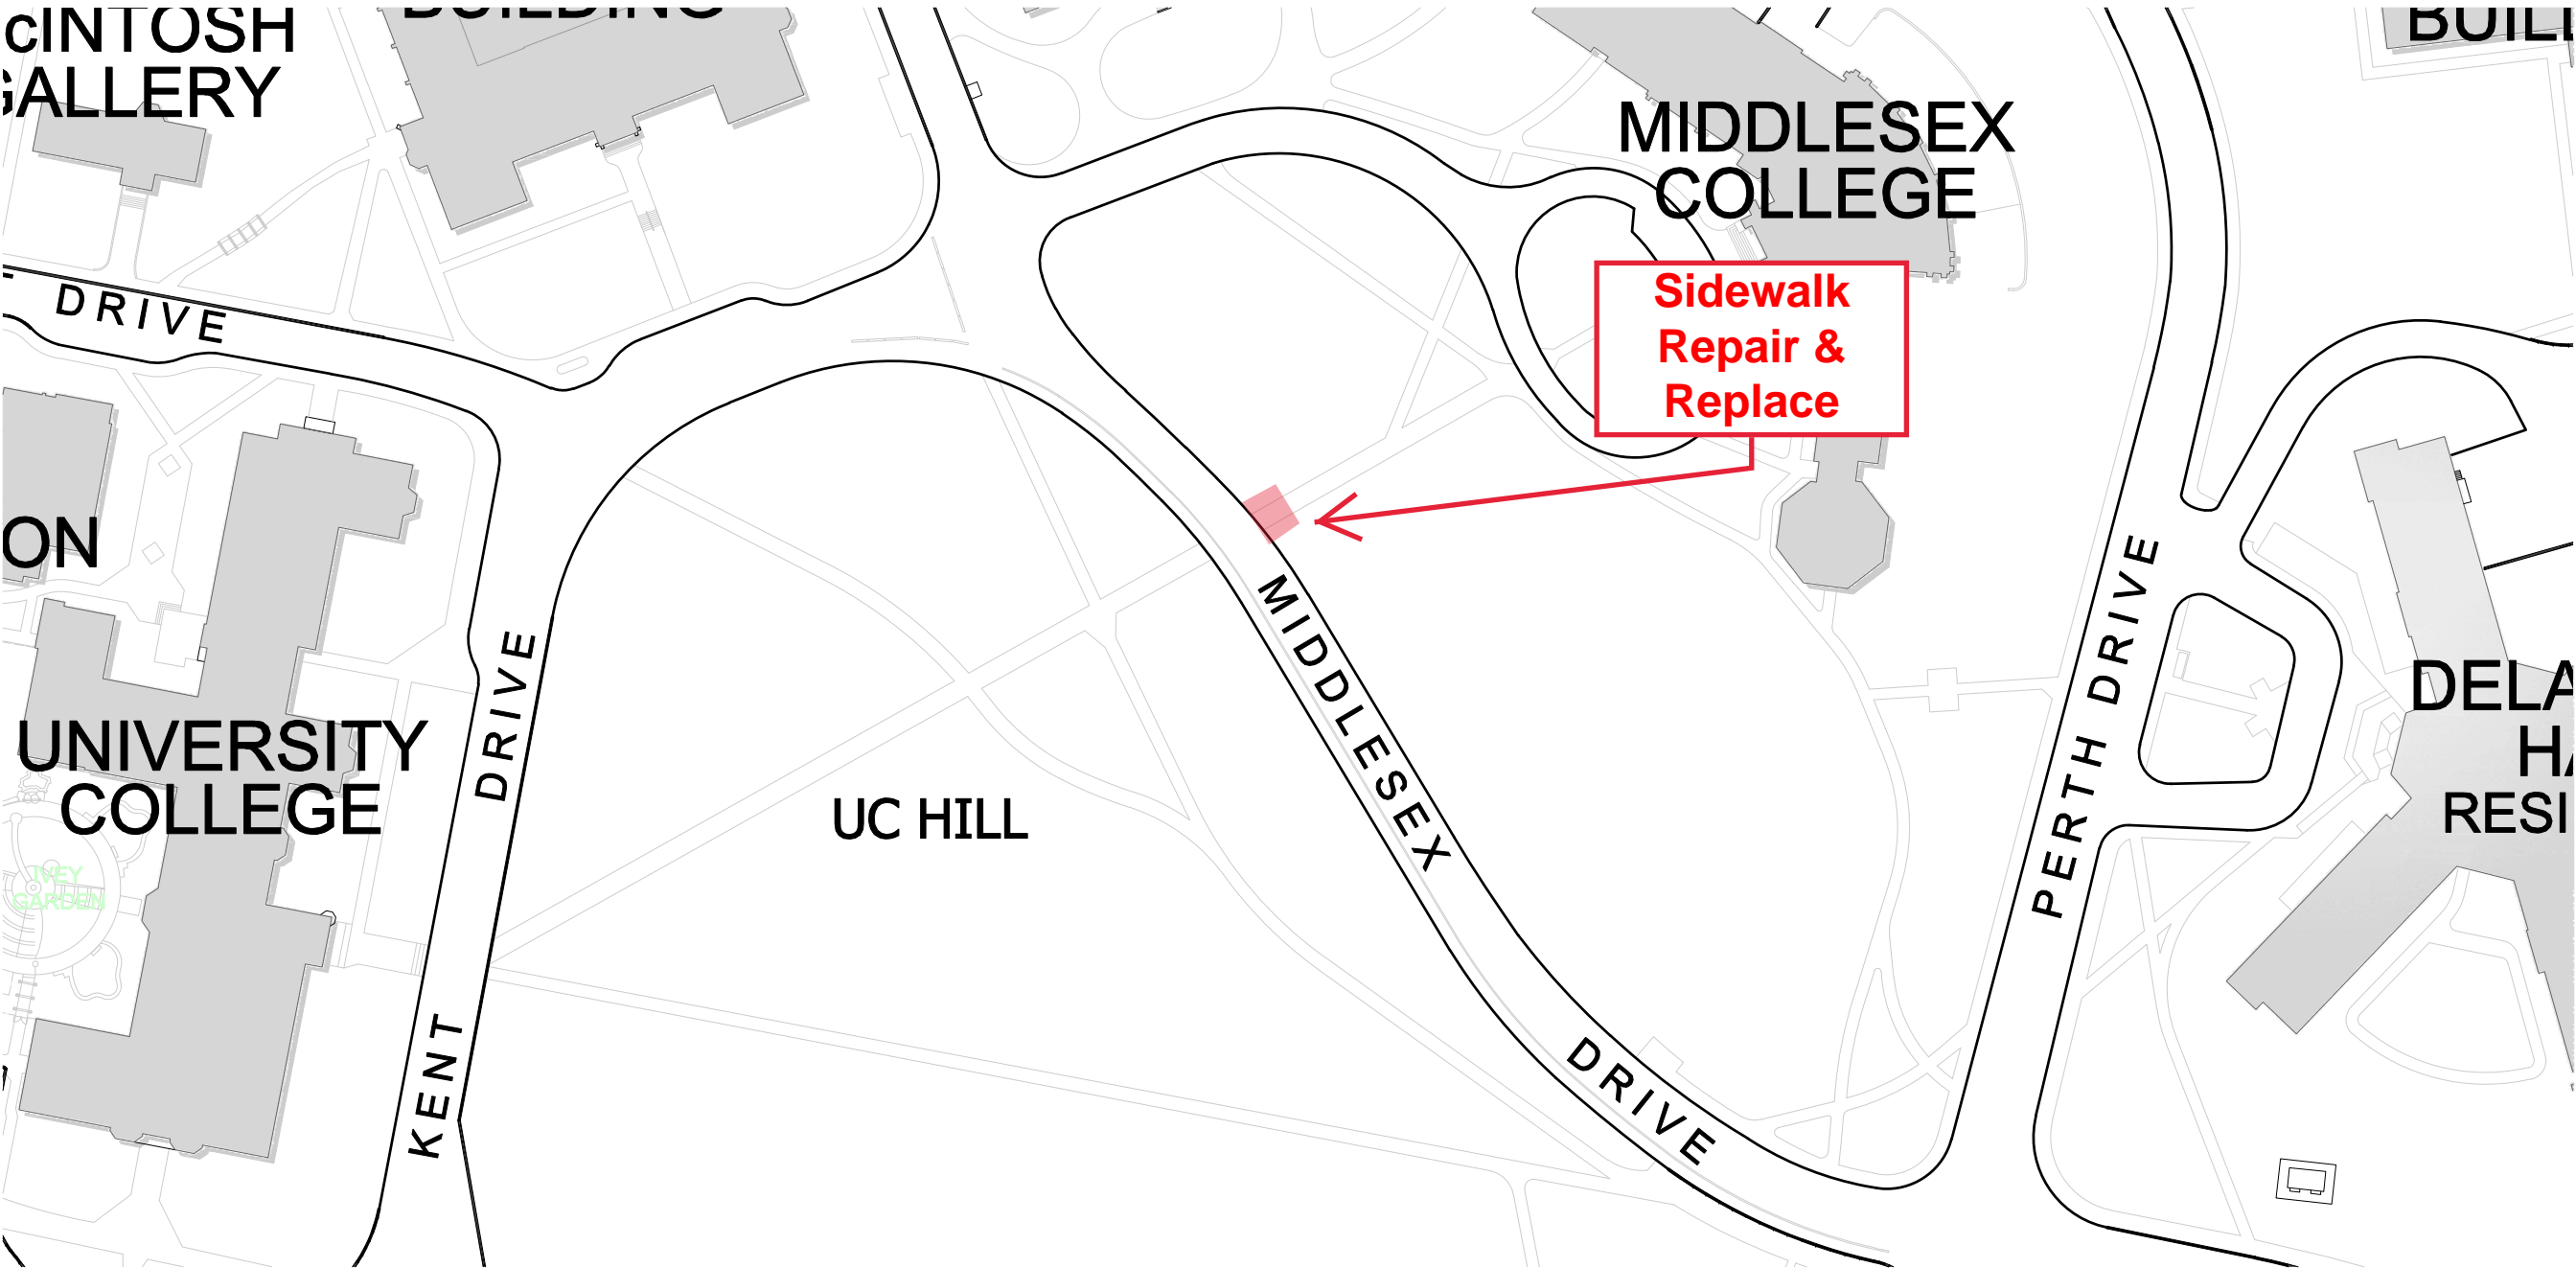

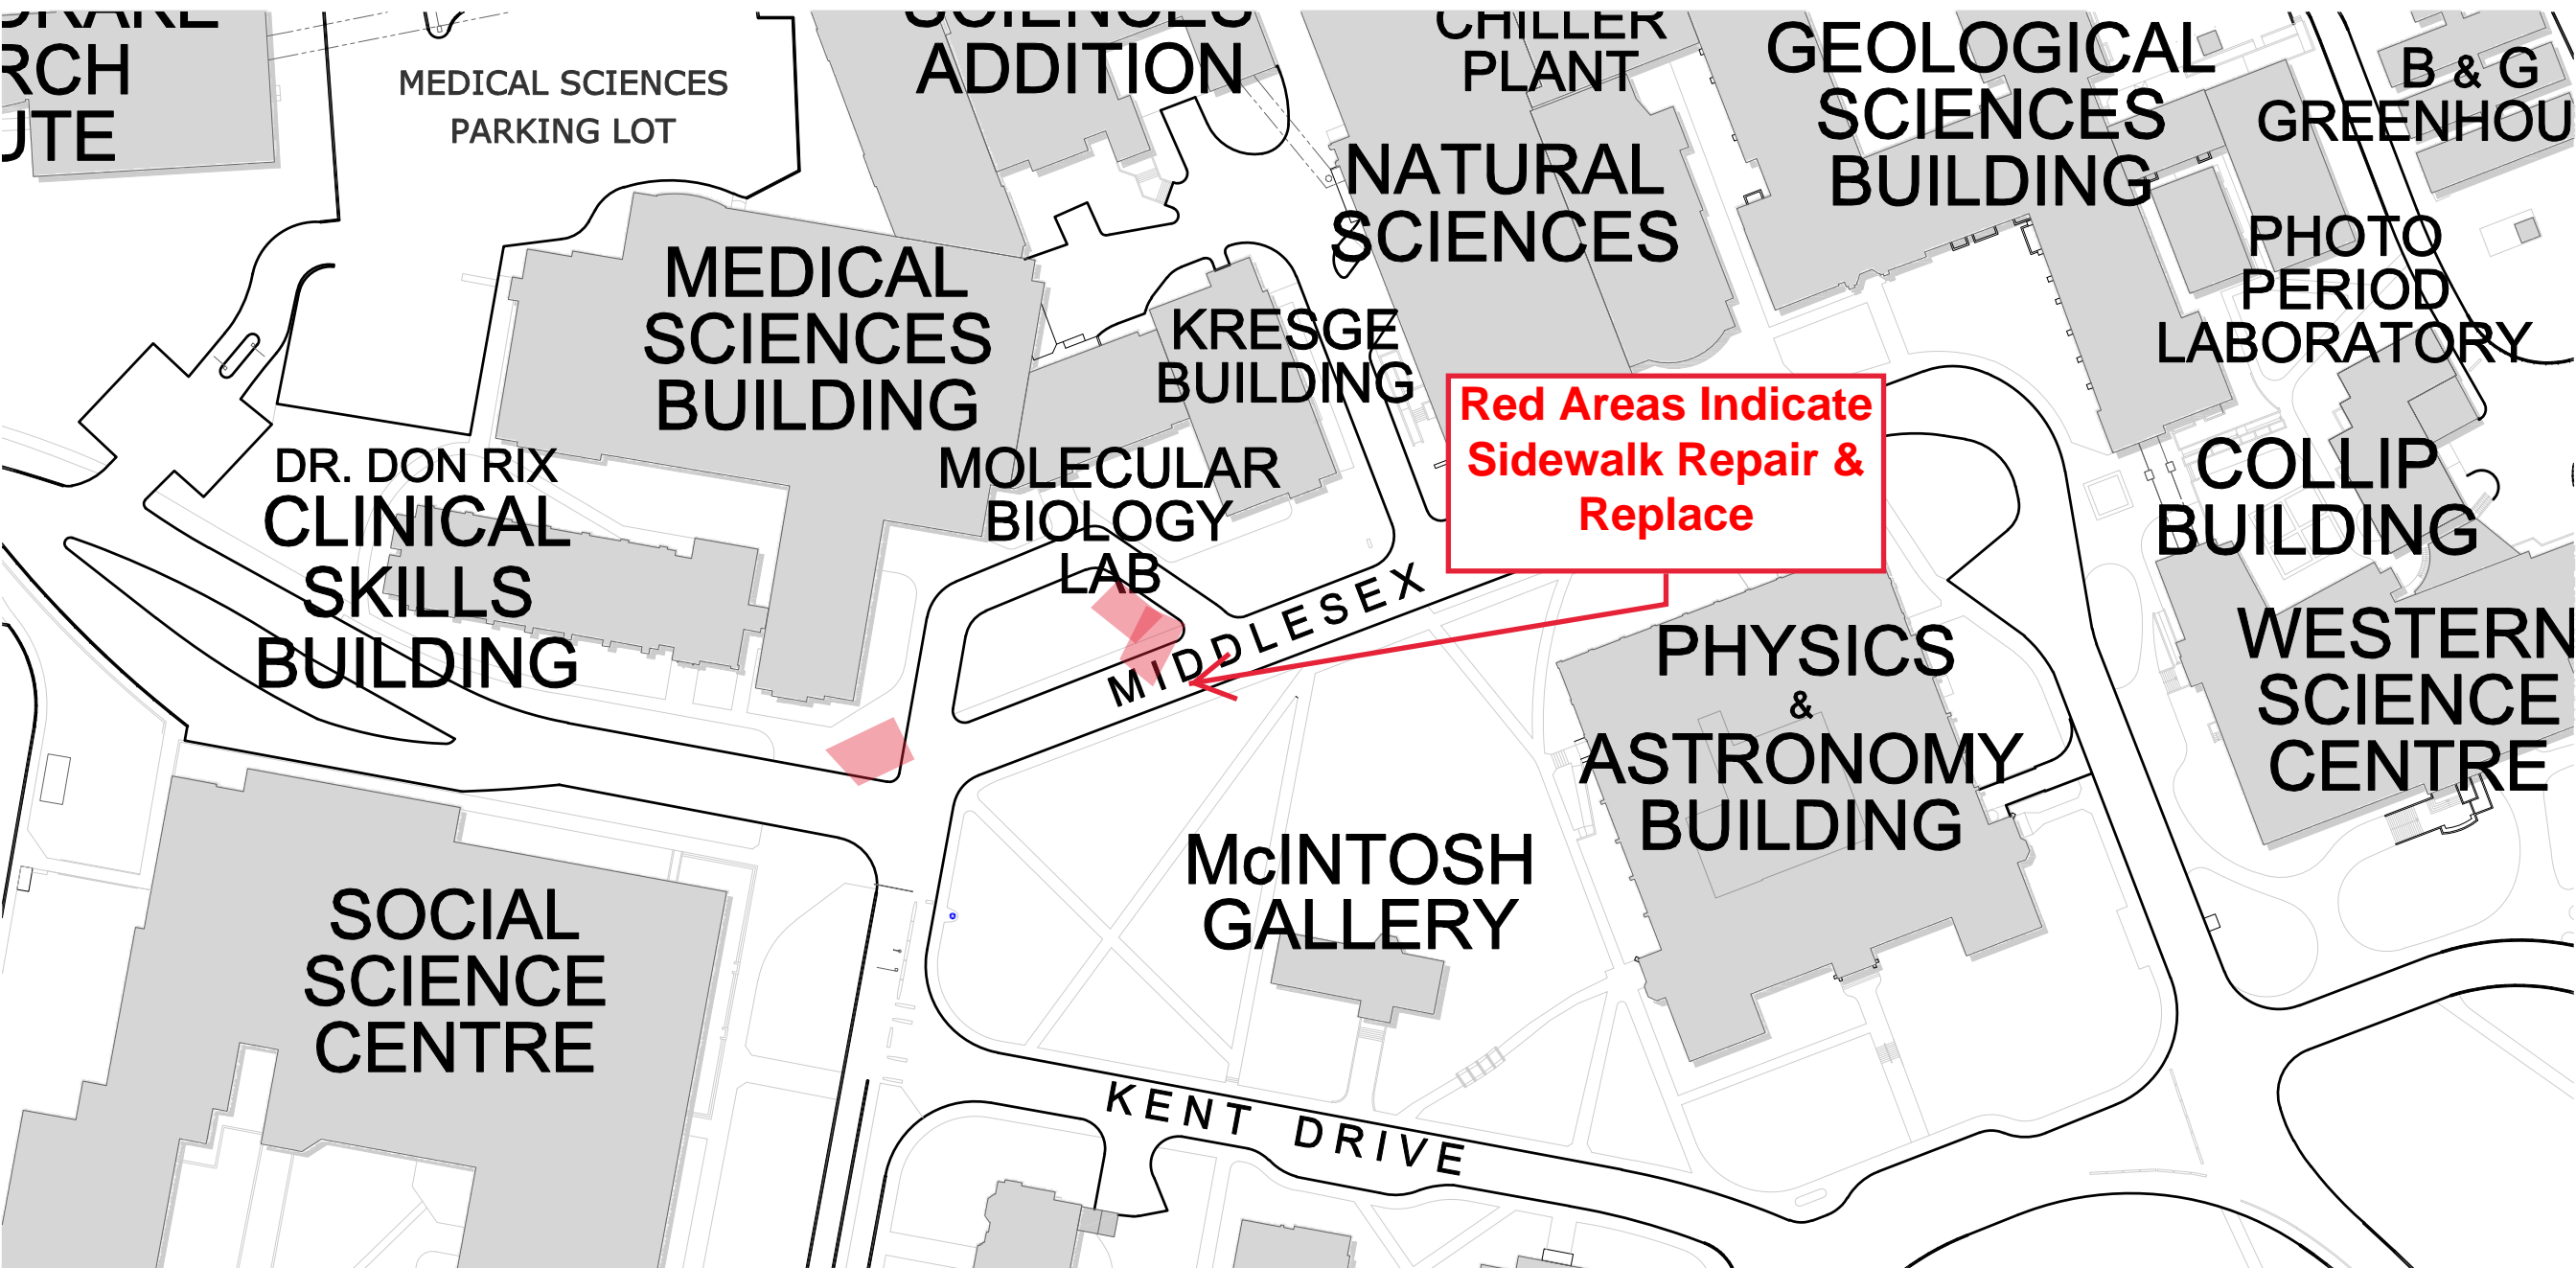

**Red Areas Indicate
Sidewalk Repair &
Replace**

MEDICAL SCIENCES
PARKING LOT

SCIENCES
ADDITION

CHILLER
PLANT

GEOLOGICAL
SCIENCES
BUILDING

B & G
GREENHOUSE

NATURAL
SCIENCES

PHOTO
PERIOD
LABORATORY

MEDICAL
SCIENCES
BUILDING

KRESGE
BUILDING

MOLECULAR
BIOLOGY
LAB

**Red Areas Indicate
Sidewalk Repair &
Replace**

COLLIP
BUILDING

DR. DON RIX
CLINICAL
SKILLS
BUILDING

MIDDLESEX

PHYSICS
&
ASTRONOMY
BUILDING

WESTERN
SCIENCE
CENTRE

McINTOSH
GALLERY

SOCIAL
SCIENCE
CENTRE

KENT DRIVE