



Western UNIVERSITY • CANADA

Notice of Service Interruption/Area Closure Western University Facilities Management

Service Centre 519-661-3304 (fmhelp@uwo.ca)

Submit by E-mail

Print Form

Date of Interruption/Closure	<input type="text" value="Oct 9, 2014"/>	Time(s):	<input type="text" value="4:30 pm - 8:30 pm"/>
------------------------------	--	----------	--

Building(s) Affected:	#1 <input type="text" value="Delaware Hall Residence"/>	#2 <input type="text"/>
	#3 <input type="text"/>	#4 <input type="text"/>

Areas/Rooms Affected Alternate Route/Service:

Service to be interrupted:	#1 <input type="text" value="Electrical Power"/>	#2 <input type="text"/>
	#3 <input type="text"/>	#4 <input type="text"/>

Description/Reason for Project:

Requester:	<input type="text" value="Boris Pertout"/>	Date of Request:	<input type="text" value="Oct 2, 2014"/>
------------	--	------------------	--

Supervising Tradesperson:	<input type="text" value="Doug Johnson"/>	Unit:	<input type="text" value="Electrical"/>
---------------------------	---	-------	---

Trade Supervisor:	<input type="text"/>	Unit:	<input type="text"/>	Date:	<input type="text"/>
-------------------	----------------------	-------	----------------------	-------	----------------------

Contractor:	<input type="text" value="Norlon builders (Roy Carvalho)"/>	Phone #	<input type="text" value="+1 (519) 868-5057"/>
-------------	---	---------	--

Coordinator/Project Manager:	<input type="text" value="Boris Pertout"/>	Phone #	<input type="text" value="+1 (519) 521-2551"/>	Date:	<input type="text"/>
------------------------------	--	---------	--	-------	----------------------

Reviewed by Trade Supervisor(s)/Shop(s) Affected:

Name:	<input type="text" value="Electrical Shop"/>	Date:	<input type="text" value="Oct 2, 2014"/>	Name:	<input type="text"/>	Date:	<input type="text"/>
-------	--	-------	--	-------	----------------------	-------	----------------------


Signature/Stamp:		Signature/Stamp:	<input type="text"/>
------------------	--	------------------	----------------------

Reviewed by:	Name: <input type="text"/>	Date: <input type="text"/>	Principal Occupants:	Name: <input type="text"/>	Ext.:	Date: <input type="text"/>
	Signature/Stamp: <input type="text"/>			Name: <input type="text"/>	Ext.:	Date: <input type="text"/>
				Name: <input type="text"/>	Ext.:	Date: <input type="text"/>
				Name: <input type="text"/>	Ext.:	Date: <input type="text"/>

Approval to Proceed:	Date: <input type="text"/>	Approval to Proceed:	Date: <input type="text"/>
----------------------	----------------------------	----------------------	----------------------------

APPROVED	
<i>By Dan Trudgeon (fminterr@uwo.ca) at 11:39 am, Oct 03, 2014</i>	

Notes:

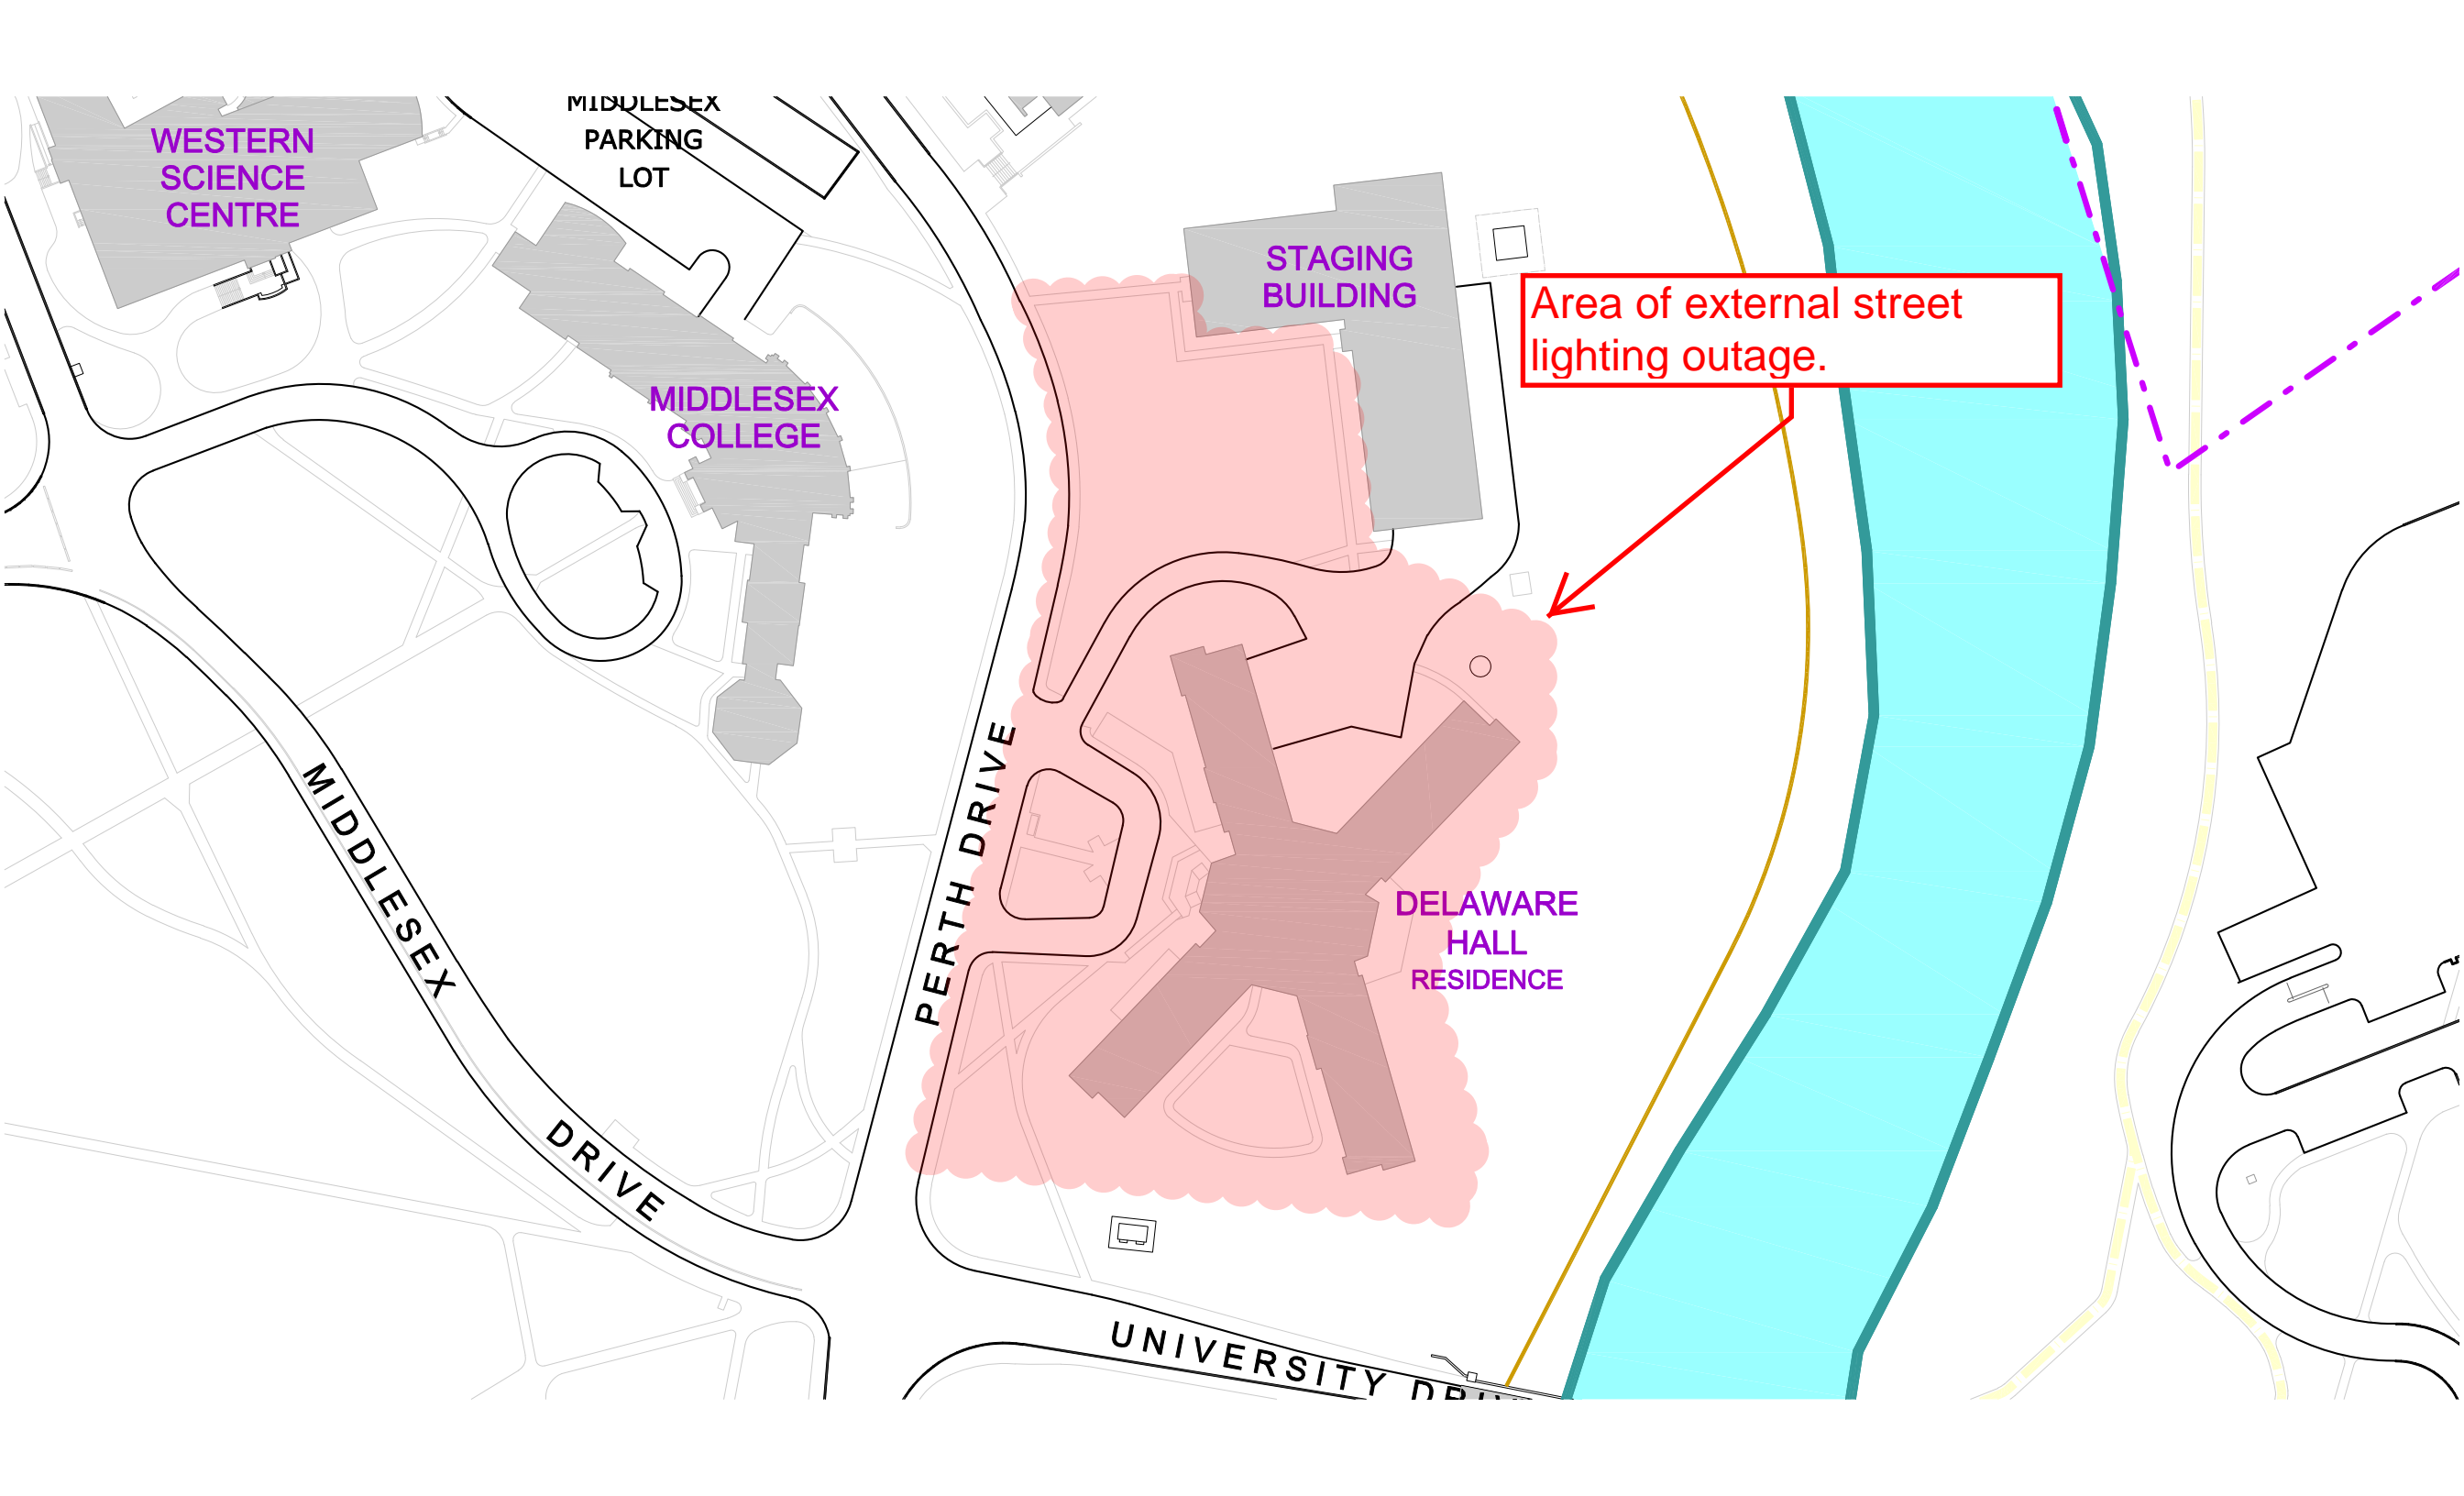

WESTERN
SCIENCE
CENTRE

MIDDLESEX
PARKING
LOT

MIDDLESEX
COLLEGE

STAGING
BUILDING

Area of external street
lighting outage.

DELAWARE
HALL
RESIDENCE

MIDDLESEX
DRIVE

PERTH DRIVE

UNIVERSITY DRIVE