



Notice of Service Interruption/Area Closure
Western University
Facilities Management
Client Services 519-661-3304 (fmhelp@uwo.ca)

Submit by E-mail
 Print Form

Date of Interruption/Closure:  Time(s):

Building(s) Affected: #1 #2
 #3 #4

Areas/Rooms Affected Alternate Route/Service:

Service to be interrupted: #1 #2
 #3 #4

Description/Reason for Project:

Requester: Date of Request:


Supervising Tradesperson: Unit:

Trade Supervisor: Unit: Date:

Contractor: Phone #

Coordinator/Project Manager: Phone # Date:

Reviewed by Trade Supervisor(s)/Shop(s) Affected:


Name: Electrical Mechanical Shop	Date: Jun 17, 2015	Name: WES	Date: Jun 17, 2015
Signature/Stamp: 		Signature/Stamp: REVIEWED <small>By Wayne Drummond (ppdwad@uwo.ca) at 8:24 am, Jun 17, 2015</small>	
Name:	Date:	Principal Occupants:	
Signature/Stamp:		Name: kevin inchley	Ext. Date:
Name:	Date:	Name:	Ext. Date:
Signature/Stamp:		Name:	Ext. Date:
Name:	Date:	Name:	Ext. Date:
Signature/Stamp:		Approval to Proceed: <input type="text"/> Date: <input type="text"/>	
Name:	Date:	APPROVED <small>By Andrew (fmfinterr@uwo.ca) at 8:13 am, Jun 18, 2015</small>	
Signature/Stamp:			

Notes:



BASEMENT FLOOR

787.88 FT.

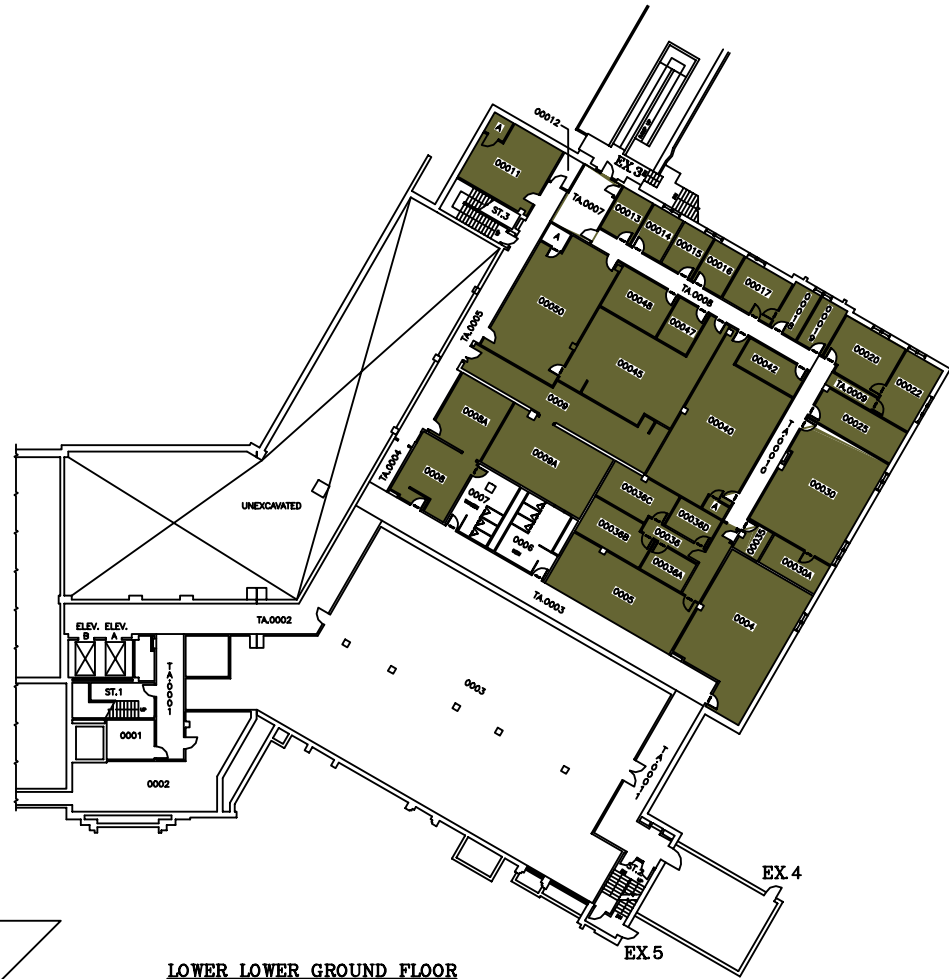

LOWER LOWER GROUND FLOOR


798.89 FT.

SYSTEM	ZONE #
113	A
114	B
	C

FAN 101, 102, 103, 104 & 113 NEED TO BE SHUTDOWN WHEN WORK IN THE CEILING IS REQUIRED (SUPPLY & RETURN)

THE UNIVERSITY of WESTERN ONTARIO
PHYSICAL PLANT DEPARTMENT

	SCALE
	DATE W8-01-28
	DRAWN R. THOMAS
	CHECKED
	APPROVED
Facilities Engineering & Construction	SCALE IN CHARGE DSB/MIN
SCALE	MINUTE FLOOR PLAN - LEVELS 01 & 02 (BASEMENT & LOWER LOWER GROUND FLOORS)
VARIES	01

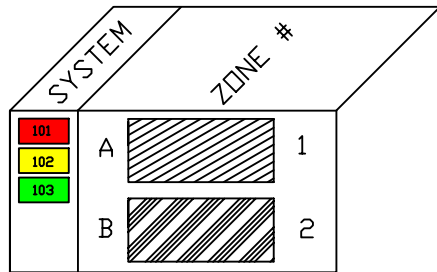

FAN 101, 102, 103, 104 & 113
NEED TO BE SHUTDOWN
WHEN WORK IN THE
CEILING IS REQUIRED
(SUPPLY & RETURN)

THE UNIVERSITY of WESTERN ONTARIO PHYSICAL PLANT DEPARTMENT	
	SCALE 98-09-11 DATE R. THOMAS CHECKED APPROVED SHEFFLE No. DSB\MIN
	FACILITIES ENGINEERING & CONSTRUCTION SCALE 1" = 10' 1" 2" 4" 8" 16" MINUTURE FLOOR PLAN - LEVEL 03 (LOWER GROUND FLOOR)
GEOMETRIC ELEV. 812.80 FT. 02	



SYSTEM	ZONE #
101	F
102	G
103	H
	I

THE UNIVERSITY of WESTERN ONTARIO
PHYSICAL PLANT DEPARTMENT


	N
	SCALE
	DATE
	DESIGNED BY
	CHECKED BY

Facilities Engineering & Construction

MINIATURE FLOOR PLAN - LEVEL 06
(SECOND FLOOR)

DENTAL SCIENCES BLDG.


05

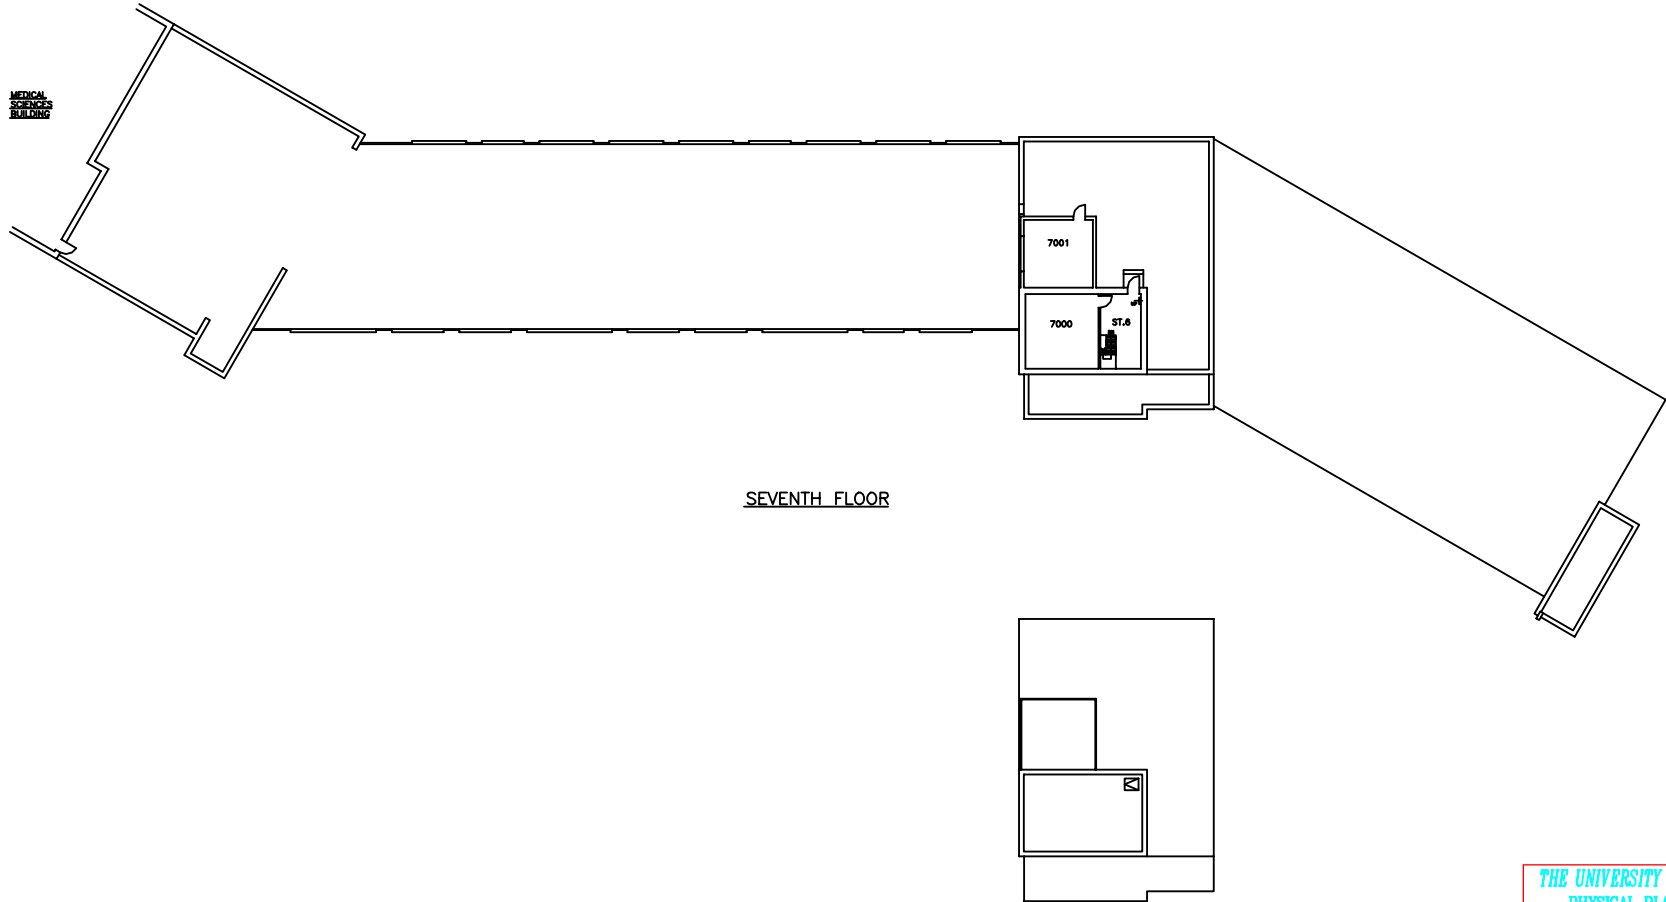

SEVENTH FLOOR

PENTHOUSE ROOF

THE UNIVERSITY of WESTERN ONTARIO
PHYSICAL PLANT DEPARTMENT

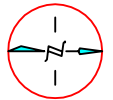

SCALE
DATE
98-01-21
DRAWN
R. THOMAS
CHECKED
APPROVED

Facilities Engineering & Construction

SCALE 0 5 10 15 20 25 30

MINIATURE FLOOR PLANS - LEVEL 11
(PENTHOUSE FLOOR AND ROOF)

DENTAL SCIENCES BLDG.

DRAWN BY
DSB/AMN

DATE
VARIES

SCALE
VARIES

SHEET
08

DENTAL SCIENCE - RM 5000/H


15.2
76.1

15.9 75.1

119_500

-2.9

007_500

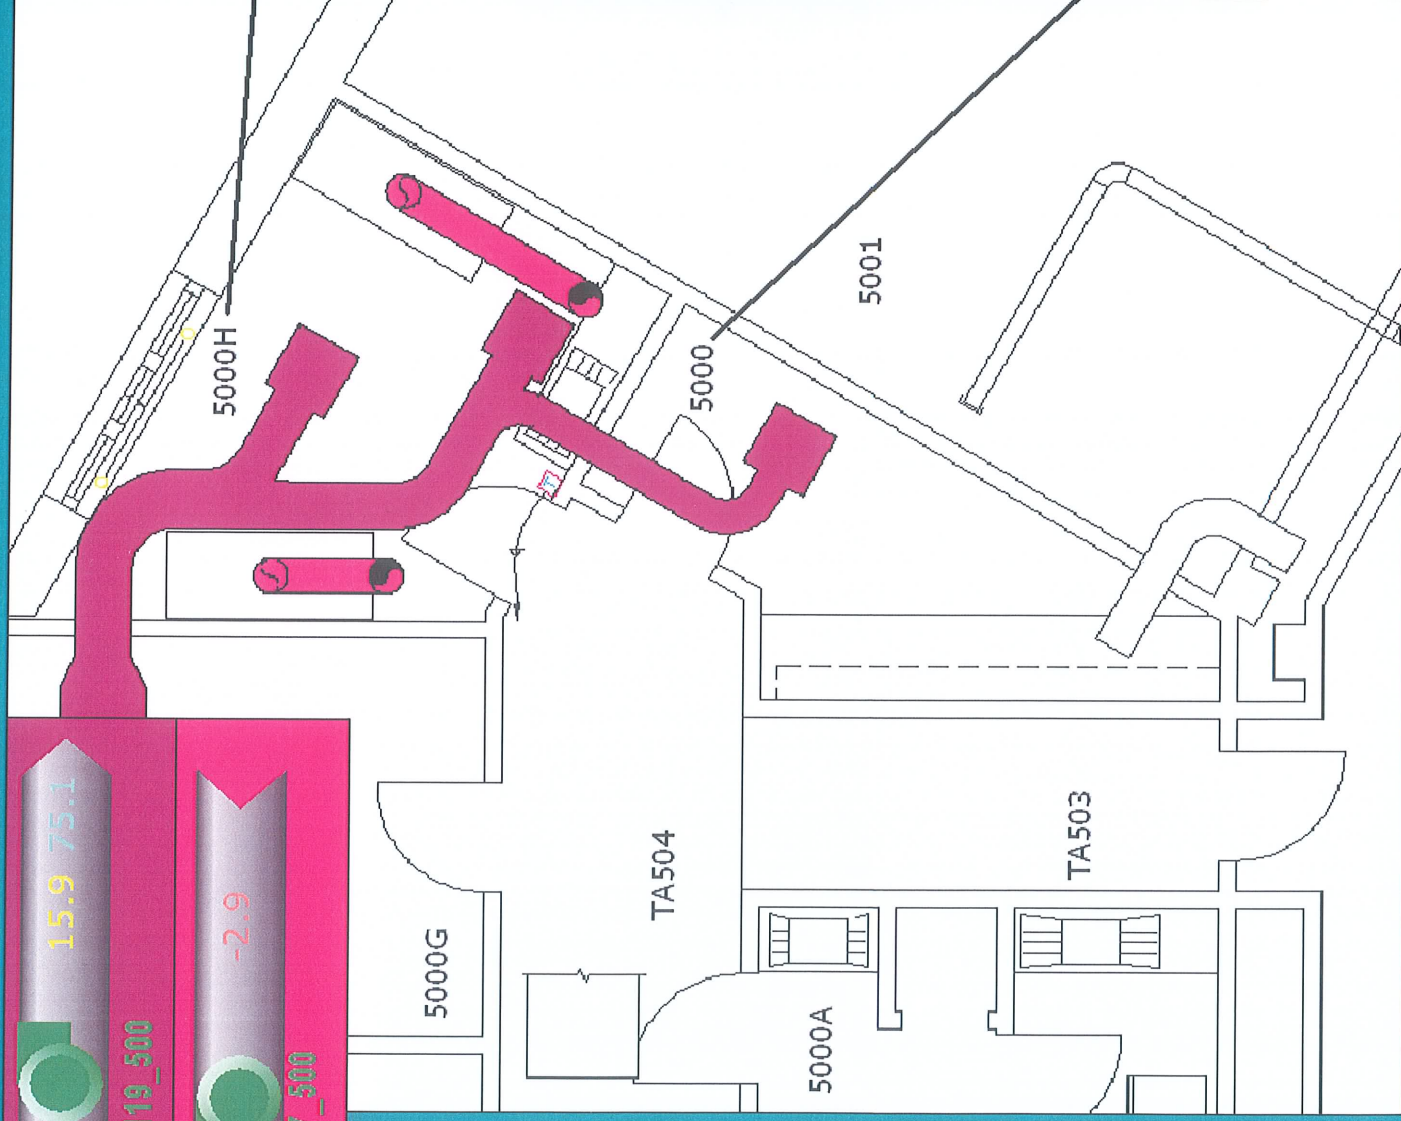

room

OFF ON

18.5
calibration
59.6 30.0
calibration

Delta

room 5000

OFF ON

23.0 20.0
calibration
42.9 30.0
calibration

Delta

20.0 23.0

Previous



MSB / DSB – FIFTH FLOOR



MSB / DSB – SIXTH FLOOR

- CAGE WASHER
- INCINERATOR
- OFFICES
- LUNCH ROOM/STAFF ROOM

- AUTOCLAVE
- AUXILLARY SUPPORT ROOM
- BARRIER ROOMS (INCLUSION/EXCLUSION)
- BIO-HAZARD LEVEL 3
- DOG RUNS
- DOGS/PIGS
- INCLUSION/QUARANTINE/BIOHAZARD
- LAB/TREATMENT/PROCEDURE
- CFI QUARANTINE
- RABBITS/CATS
- RODENTS/RABBITS
- SURGERY SUITE/PREP AREA

EXISTING ROOM USAGES
R. THOMAS
09-08-21



THE UNIVERSITY of WESTERN ONTARIO PHYSICAL PLANT & CAPITAL PLANNING SERVICES	
	SCALE DATE 2006-01-03 DRAWN R. THOMAS CHECKED APPROVED
Facilities Engineering	DWG. FILE No. MSB_MIN-5&6 GEODETIC ELEV.
SCALE 0 5 10 15 20 25 50	SHEET 01
5TH & 6TH FLOOR PLANS MEDICAL SCIENCES & DENTAL SCIENCES	

Dental Sciences Building - Lower Gnd

Colour Block Legend :

Supplied Air by AHU-118
SAT **15.1**

26.4°C
34.1%

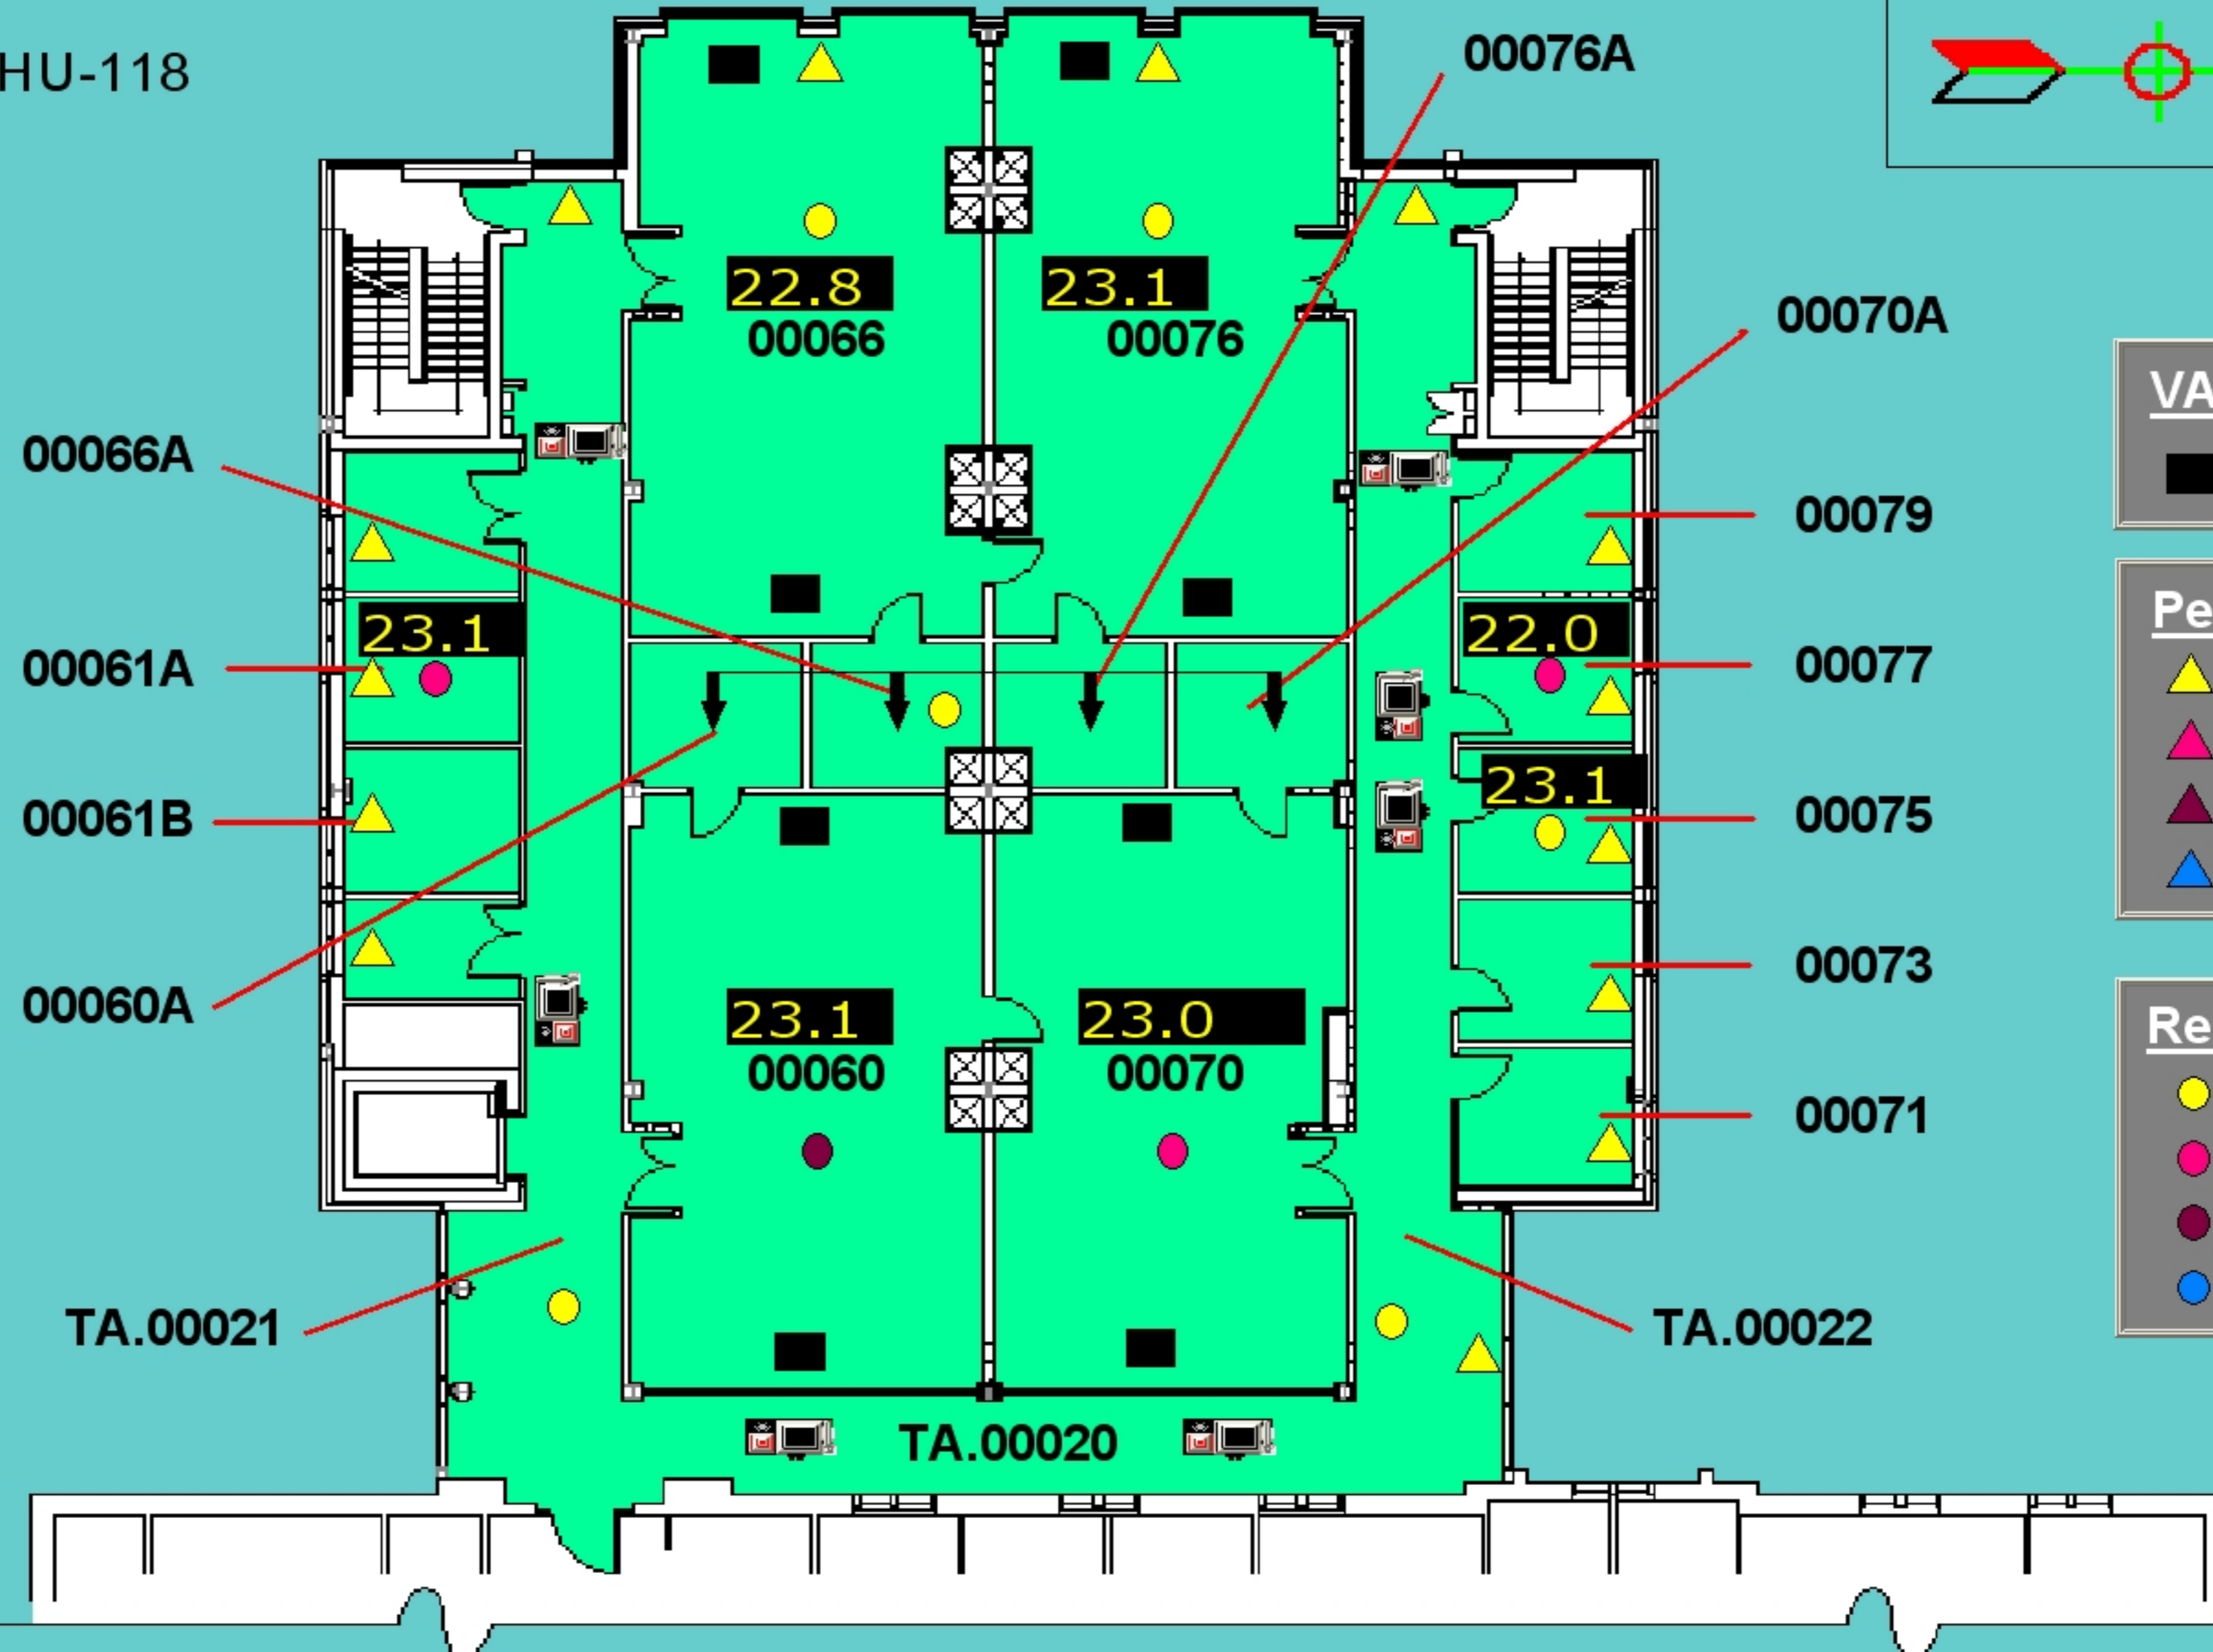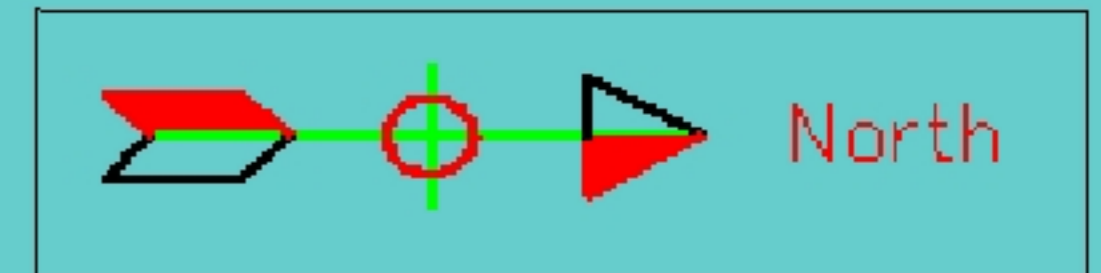

VAV Exhaust Box
■

Perimeter Valve
▲ 25% OPEN
▲ 50% OPEN
▲ 75% OPEN
▲ 100% OPEN

Reheat Valve
● 25% OPEN
● 50% OPEN
● 75% OPEN
● 100% OPEN



Previous

Dental Sciences Building - West Lower Gnd. Floor

Colour Block Legend :

Supplied Air by AHU-118

SAT **15.1**

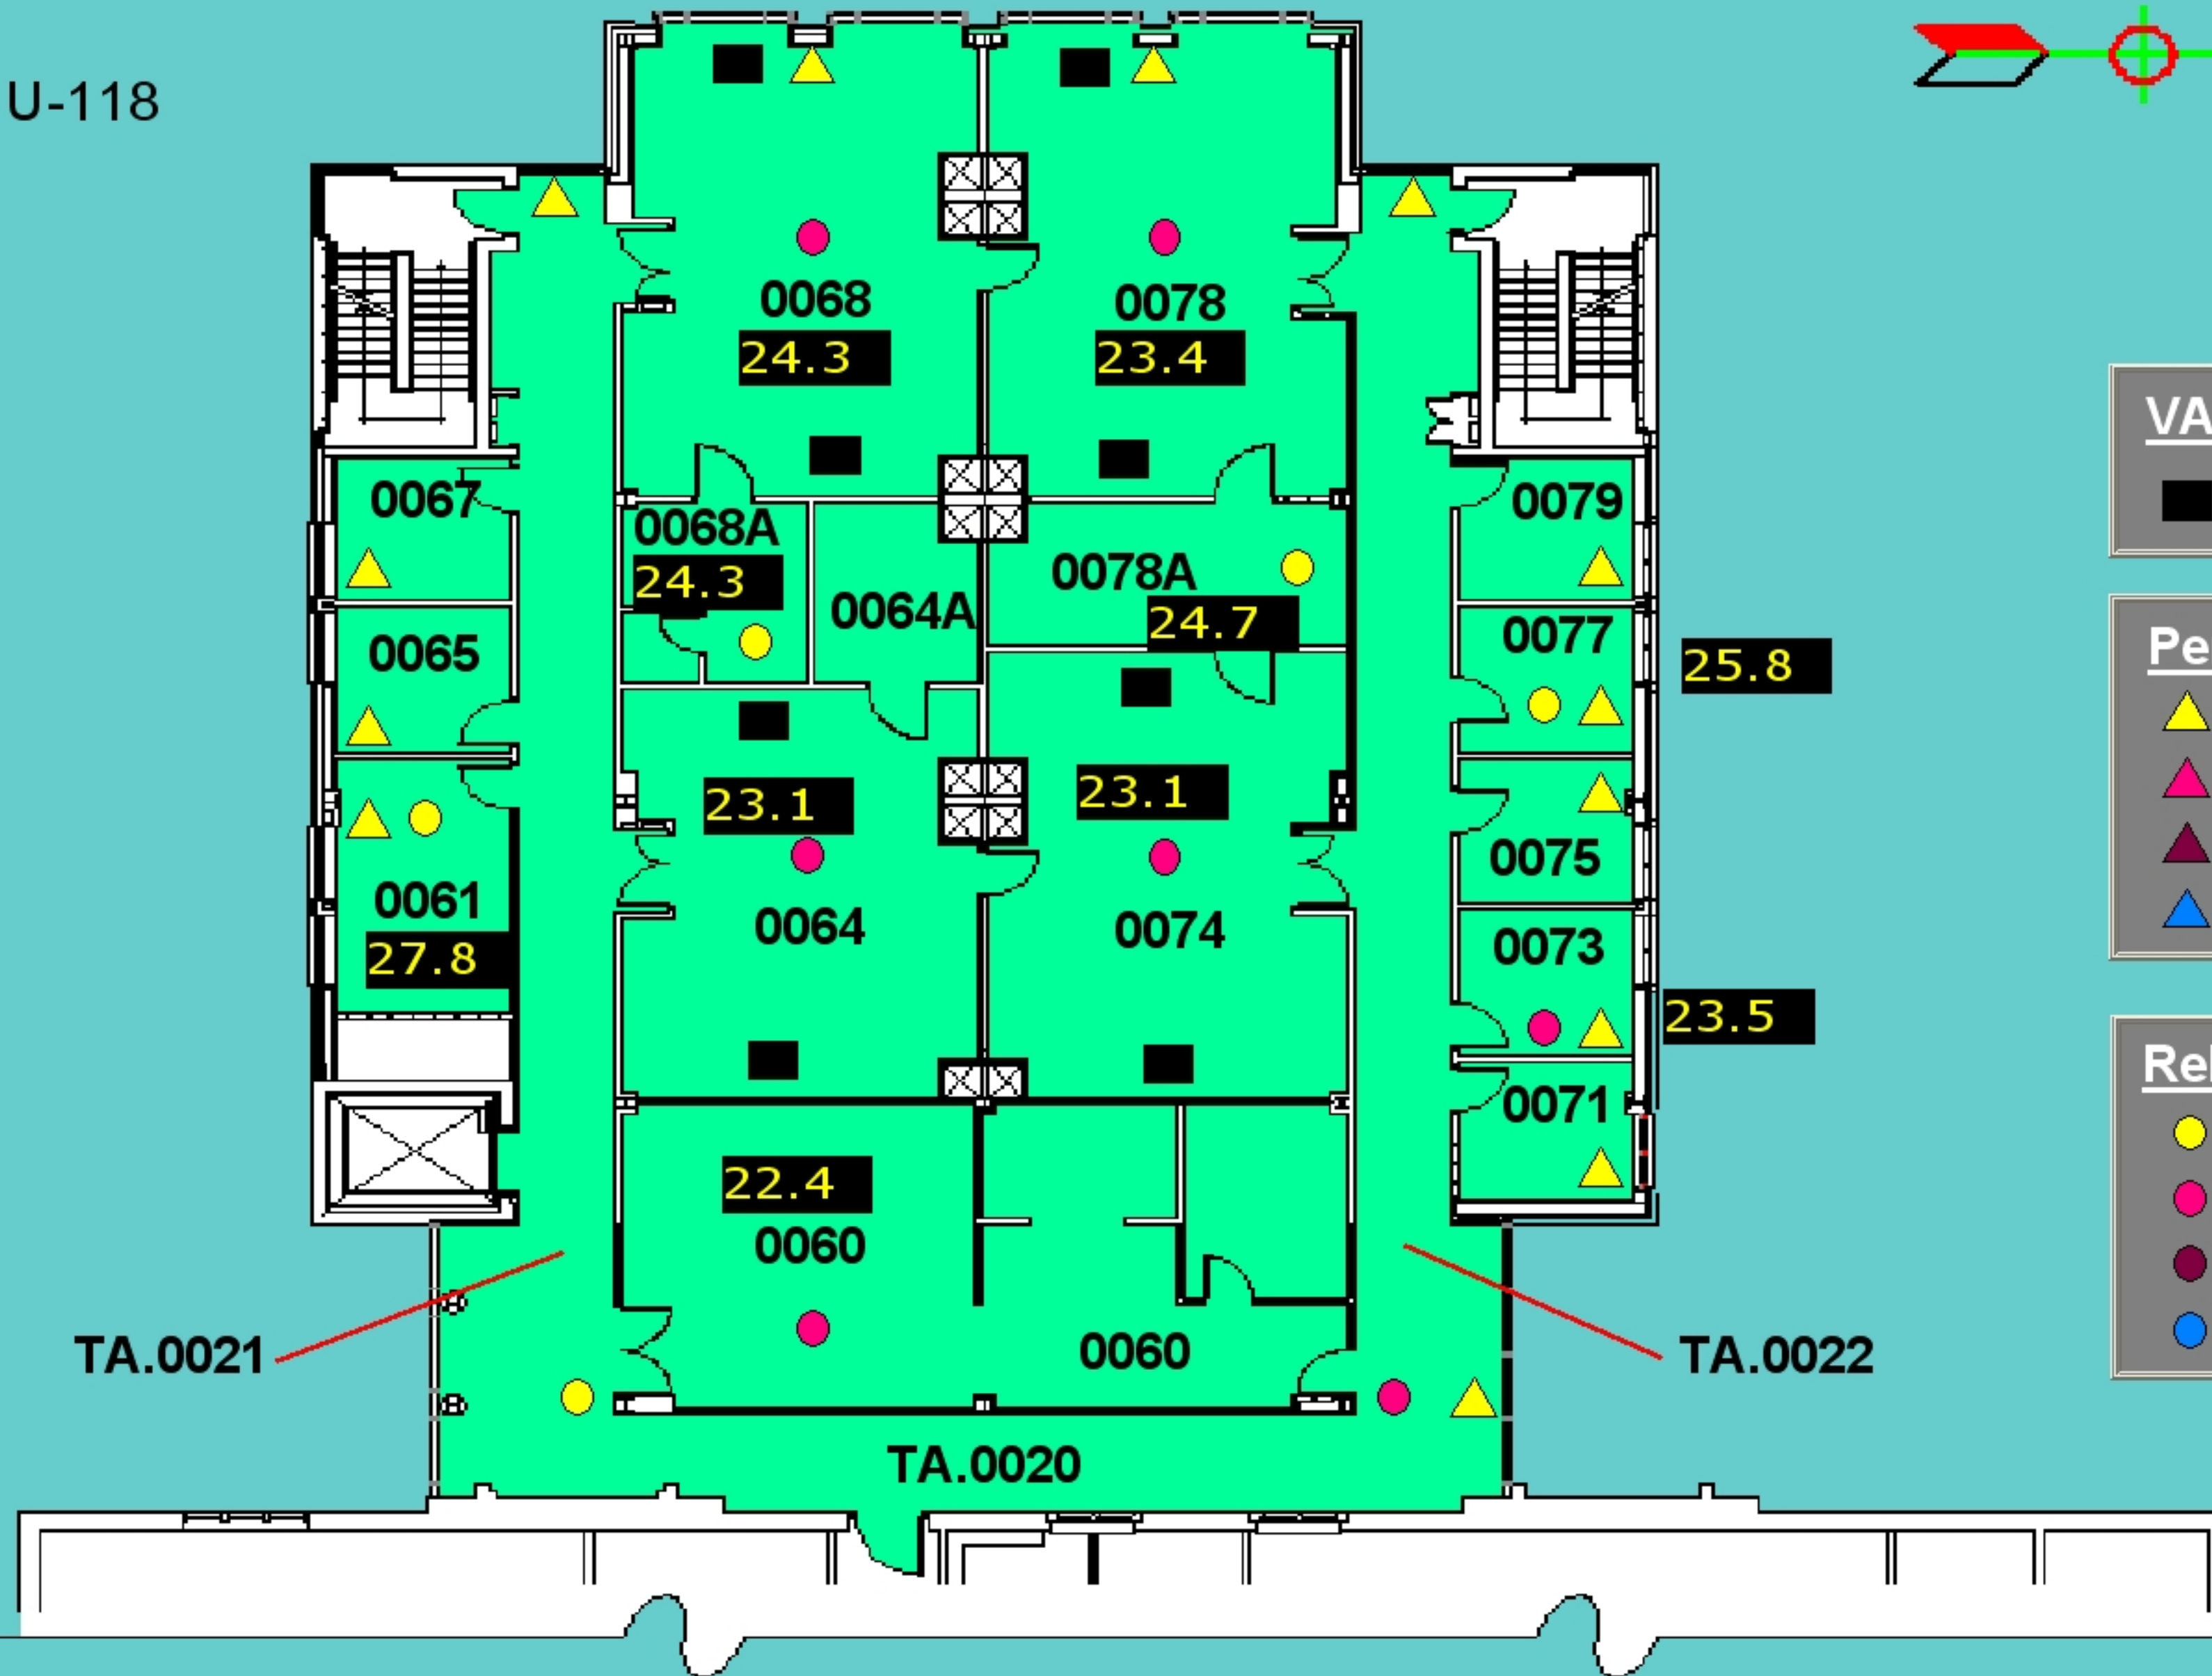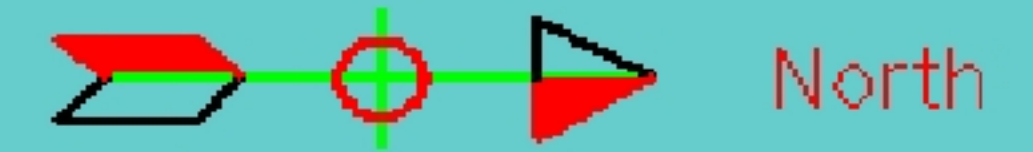

VAV Exhaust Box
■

Perimeter Valve
▲ 25% OPEN
▲ 50% OPEN
▲ 75% OPEN
▲ 100% OPEN

Reheat Valve
● 25% OPEN
● 50% OPEN
● 75% OPEN
● 100% OPEN

Previous

