



**Notice of Service Interruption/Area Closure
Western University
Facilities Management**

Client Services 519-661-3304 (fmhelp@uwo.ca)

Submit by E-mail
Print Form

Date of Interruption/Closure: Time(s):

Building(s) Affected: #1 #2
 #3 #4
 Areas/Rooms Affected Alternate Route/Service:

Service to be interrupted: #1 #2
 #3 #4
 Description/Reason for Project:

Requester: Date of Request:

Supervising Tradesperson: Unit:
 Trade Manager: Unit: Date:

Contractor: Phone #
 Coordinator/Project Manager: Phone # Date:

Reviewed by Trade Manager(s)/Shop(s) Affected:


Name: <input type="text" value="Electrical / Mechanical Shop"/>	Date: <input type="text" value="Apr 18, 2017"/>	Name: <input type="text" value="WES Control"/>	Date: <input type="text" value="Apr 18, 2017"/>
Signature/Stamp: <input type="text" value="APPROVED"/> <i>By spepper (spepper@uwo.ca) at 2:37 pm, Apr 18, 2017</i>		Signature/Stamp: <input type="text" value="REVIEWED"/> <i>By Jesse Atkinson (jatin48@uwo.ca) at 3:15 pm, Apr 18, 2017</i>	
Name: <input type="text"/>	Date: <input type="text"/>	Principal Occupants:	
Signature/Stamp: <input type="text"/>		Name: Kevin Inchley	Ext. 84125
Name: <input type="text"/>	Date: <input type="text"/>	Name: <input type="text"/>	Ext. <input type="text"/>
Signature/Stamp: <input type="text"/>		Name: <input type="text"/>	Ext. <input type="text"/>
Name: <input type="text"/>	Date: <input type="text"/>	Name: <input type="text"/>	Ext. <input type="text"/>
Signature/Stamp: <input type="text"/>		Approval to Proceed: <input type="text"/>	
Name: <input type="text"/>	Date: <input type="text"/>	Signature/Stamp: <input type="text" value="APPROVED"/> <i>By Dan Trudgeon (dtrudgeo@uwo.ca) at 9:23 am, Apr 20, 2017</i>	
Signature/Stamp: <input type="text"/>			

Notes:



BASEMENT FLOOR

787.88 FT.

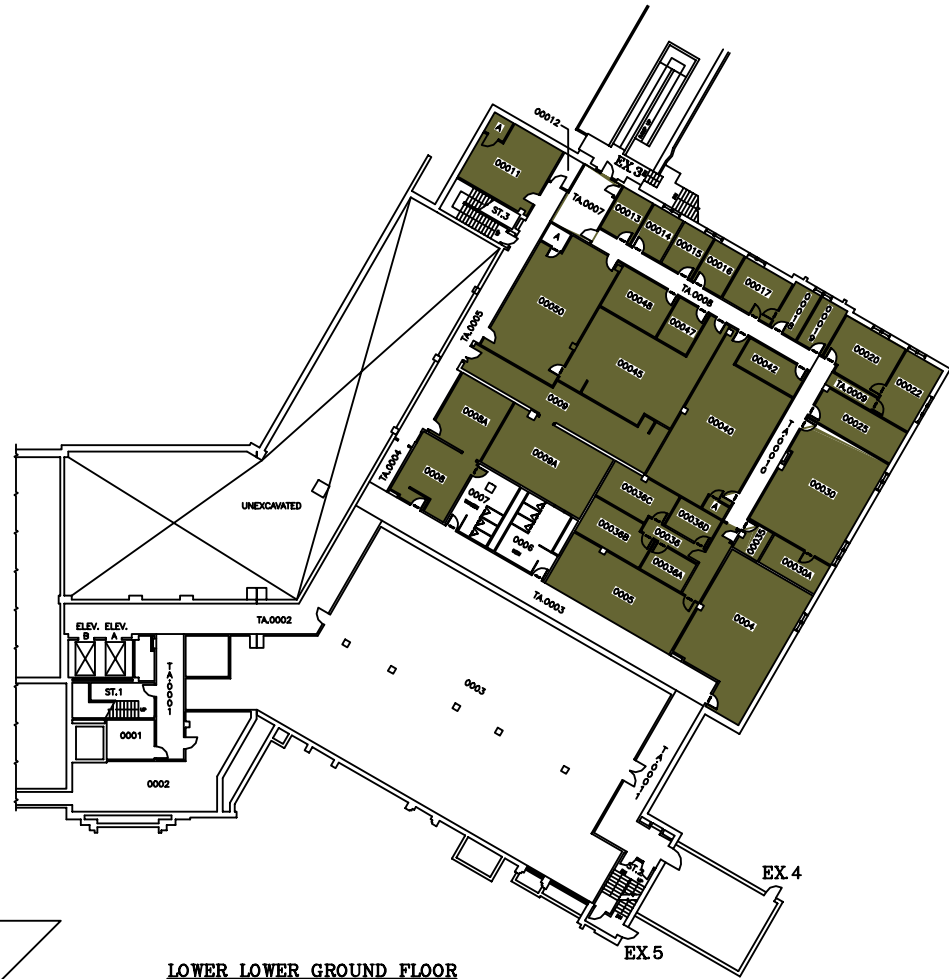

LOWER LOWER GROUND FLOOR

798.89 FT.

SYSTEM	ZONE #
113	A
114	B
	C

**THE UNIVERSITY of WESTERN ONTARIO
PHYSICAL PLANT DEPARTMENT**


	SCALE
	DATE 98-01-28
	DRAWN R. THOMAS
	CHECKED
	APPROVED

Facilities Engineering & Construction

SCALE 1" = 16' 0" (AS SHOWN)
MINIATURE FLOOR PLAN - LEVELS 01 & 02
(BASEMENT & LOWER LOWER GROUND FLOORS)

DENTAL SCIENCES BLDG.

SCALE
DATE
DRAWN
CHECKED
APPROVED
SHEFILE IN
DSB/MIN
ISSUED BY
VARIES
01

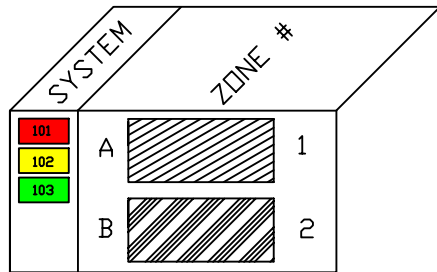


EX 1


On behalf of amerucci

FAN 101, 102, 103, 104 & 113
NEED TO BE SHUTDOWN
WHEN WORK IN THE
CEILING IS REQUIRED

THE UNIVERSITY of WESTERN ONTARIO PHYSICAL PLANT DEPARTMENT	
	SCALE
	DATE 98-09-11
	DRAWN BY R. THOMAS
	CHECKED
Facilities Engineering & Construction	
SCALE 0 5 10 15 20 25 30	
MINATURE FLOOR PLAN - LEVEL 03 (LOWER GROUND FLOOR)	
GEOMETRIC ELEV. 812.80 FT.	
DENTAL SCIENCES BLDG. 02	

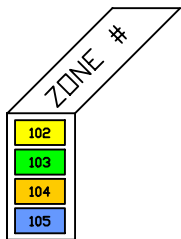


THE UNIVERSITY of WESTERN ONTARIO	
PHYSICAL PLANT DEPARTMENT	
	SCALE
	DATE 98-01-21
	DESIGNED BY R. THOMAS
	CHECKED BY []
Facilities Engineering & Construction	
SCALE	GRAPHIC ELEV.
MINIATURE FLOOR PLAN - LEVEL 04 (GROUND FLOOR)	828.86 FT.
DENTAL SCIENCES BLDG.	
03	

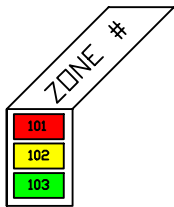

THE UNIVERSITY of WESTERN ONTARIO
PHYSICAL PLANT DEPARTMENT

SCALE
DATE 98-08-08
DRAWN R. THOMAS
CHECKED
APPROVED

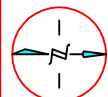

Facilities Engineering & Construction

SCALE 0 5 10 15 20 25 30
MINIATURE FLOOR PLAN - LEVEL 05
(FIRST FLOOR)

DENTAL SCIENCES BLDG.

DSB/MIN

GEOMETRIC ELEV.
840.89 FT.

04



SYSTEM	ZONE #
101	F
102	G
103	H
	I


THE UNIVERSITY of WESTERN ONTARIO
PHYSICAL PLANT DEPARTMENT

	N
	SCALE
	DATE
	DESIGNED BY
	CHECKED BY

Facilities Engineering & Construction


MINIATURE FLOOR PLAN - LEVEL 06
(SECOND FLOOR)

DENTAL SCIENCES BLDG. 05

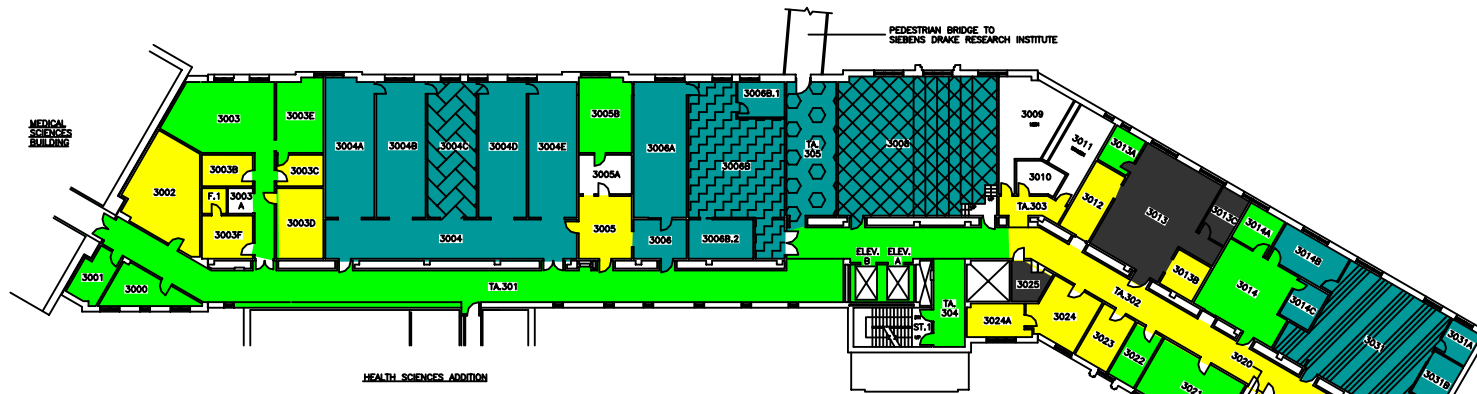

HEALTH SCIENCES ADDITION

THIRD FLOOR

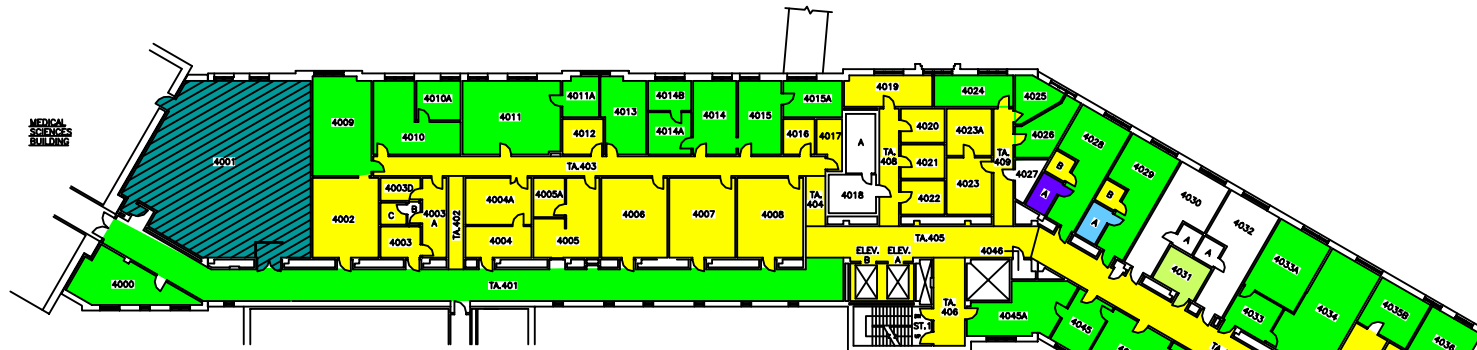


HEALTH SCIENCES ADDITION

FOURTH FLOOR

SYSTEM	ZONE #
102	A
103	B
107	C
108	D
109	E
110	F
111	

THE UNIVERSITY of WESTERN ONTARIO
PHYSICAL PLANT DEPARTMENT

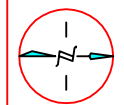

Facilities Engineering & Construction


MINIATURE FLOOR PLANS - LEVELS 07 & 08
(3RD AND 4TH FLOORS)

DENTAL SCIENCES BLDG.


SCALE	98-01-22
DATE	R. THOMAS
DESIGNED BY	APPROVED BY
DRAWN BY	DSB/MIN
GEOMETRIC ELEV.	VARIABLE
PROJECT	06



SIXTH FLOOR

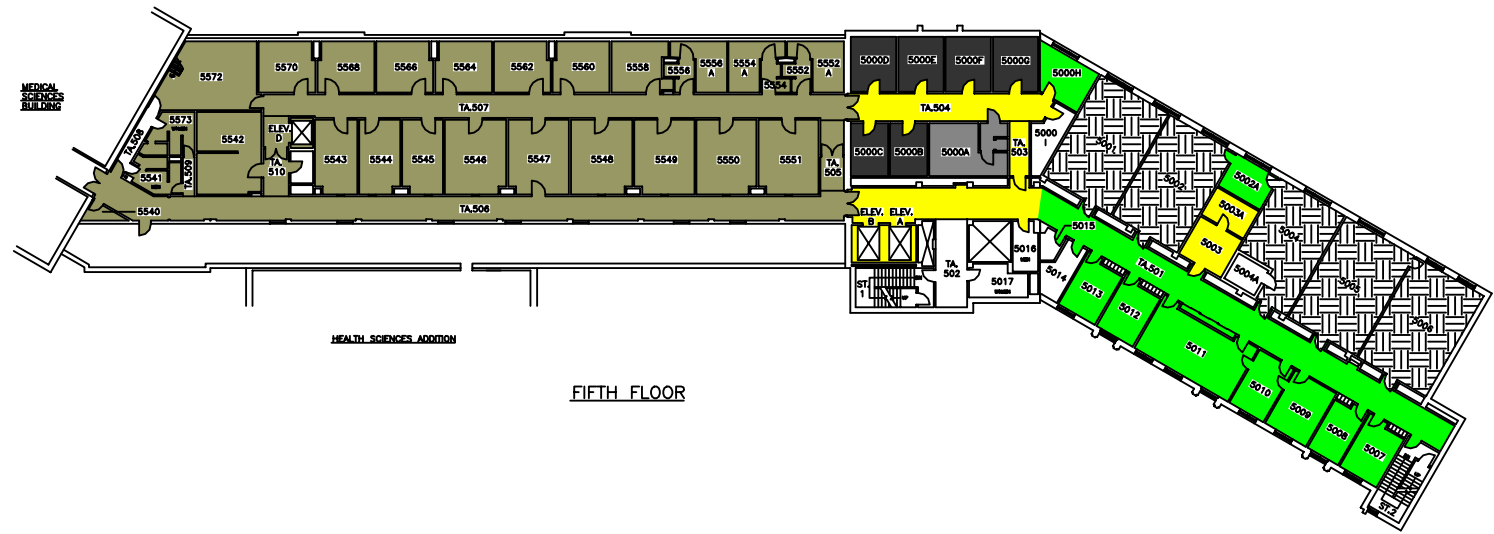

FIFTH FLOOR

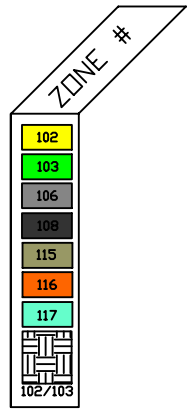

THE UNIVERSITY of WESTERN ONTARIO
PHYSICAL PLANT DEPARTMENT

	SCALE	
	DATE 98-01-21	
	DESIGNED R. THOMAS	
		CHECKED
		APPROVED
		DRAWN BY DSB/MIN
SCALE 1" = 10' 1/2" 1/4" 1/8" 1/16" 1/32" 1/64" 1/128" 1/256" 1/512" 1/1024" 1/2048" 1/4096"		
MINUTURE FLOOR PLANS - LEVELS 09 & 10 (5TH AND 6TH FLOORS)		
DENTAL SCIENCES BLDG.		
07		