



Notice of Project
Western University
Facilities Management
Client Services 519-661-3304 (fmhelp@uwo.ca)

Submit by E-mail

Print Form

Project Number: 9AEL65

☐ Miniature Attached

Date/Schedule: February 19 - March 3, 2018

Project Name: 9AEL65 ELHR - Install Booths & Counters in Dining Room

Time: 9:00AM-5:00PM

Building(s) #1 ELGIN HALL

#2

Affected:

#3

#4

Areas/Rooms Affected, Alternate Route/Service:

Dining Room - sections of dining room will be hoarding off. See attached floor plan.

Service to be interrupted:

#1

#2

#3

#4

Description/Reason for Project:

Installing Booths & high Counters in Dining Room

Project Manager/
Co-ordinator: FRANCESCO IOELE

Phone # 80569

Cell # +1 (519) 709-5336

Signature/
Stamp:

Francesco Ioele
2018.02.15 09:16:11
-05'00'

Client Contact:

Phone #

Designer Consultant:

Contractor: BRONNENCO CONSTRUCTION - JORDAN PORCIELLO

Cell # (647) 218-2115

Emergency Phone List: (to CCPS Only)

☐ Attached

☐ To Follow

Special Conditions (Noise, Odors, Asbestos, Etc.)

☐ Asbestos ☐ Type 3 ☐ Type 2 ☐ Type 1 ☐ Contractor ☐ In House Team ☐ Other
☐ Information Sheet Sent To Client

Comments:

Shutdowns/Interruptions(Approximate Schedule):

Electrical Power

☐

Date:

Elevators

☐

Date:

ITS

☐

Date:

Domestic Water

☐

Date:

Fire Alarms

☐

Date:

Other

☐

Date:

Steam

☐

Date:

Chilled Water

☐

Date:

Hot Water Heating

☐

Date:

Roads / Lots

☐

Date:

Issued By:

APPROVED


Date:

Signature/
Stamp:

By Dan Trudgeon at 10:11 am, Feb 15, 2018

Date:

Note:

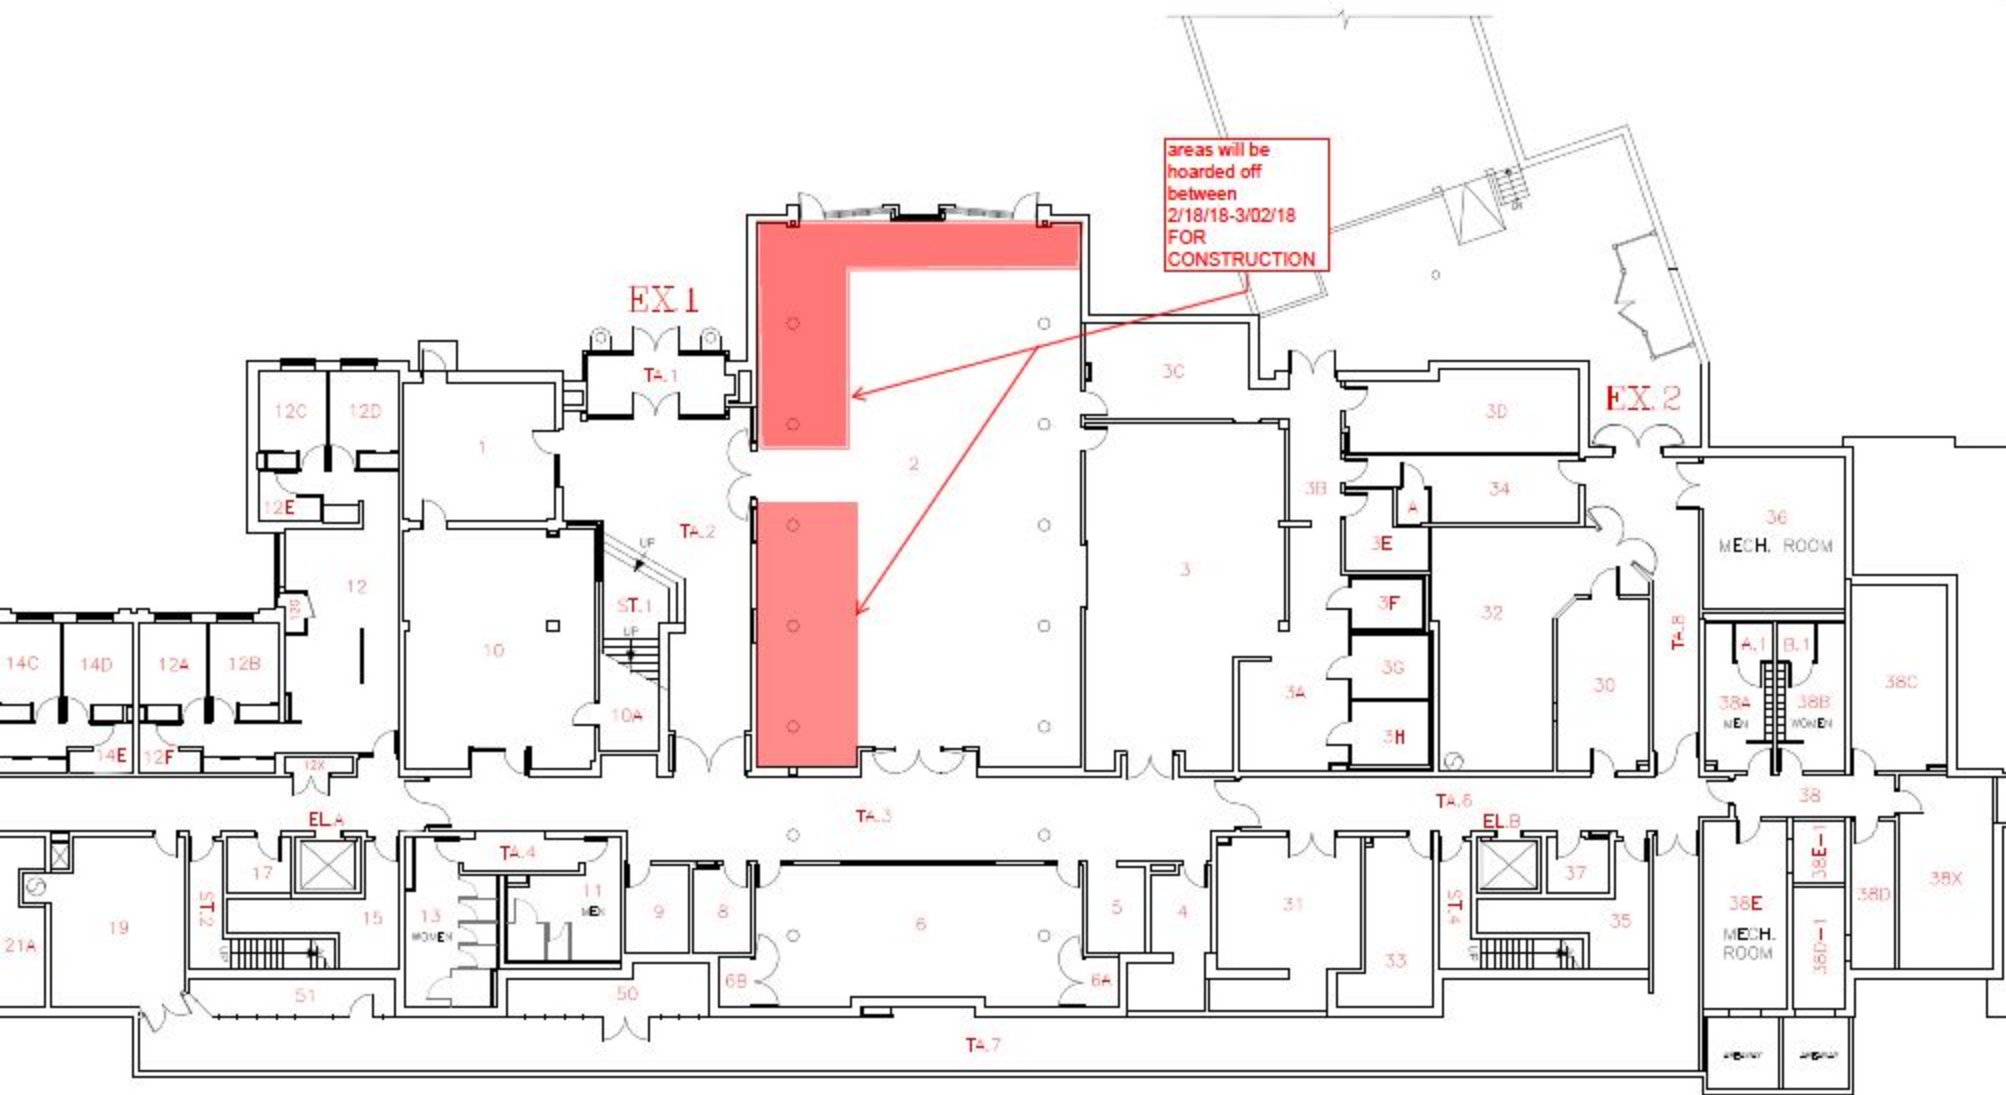

GROUND FLOOR PLAN